


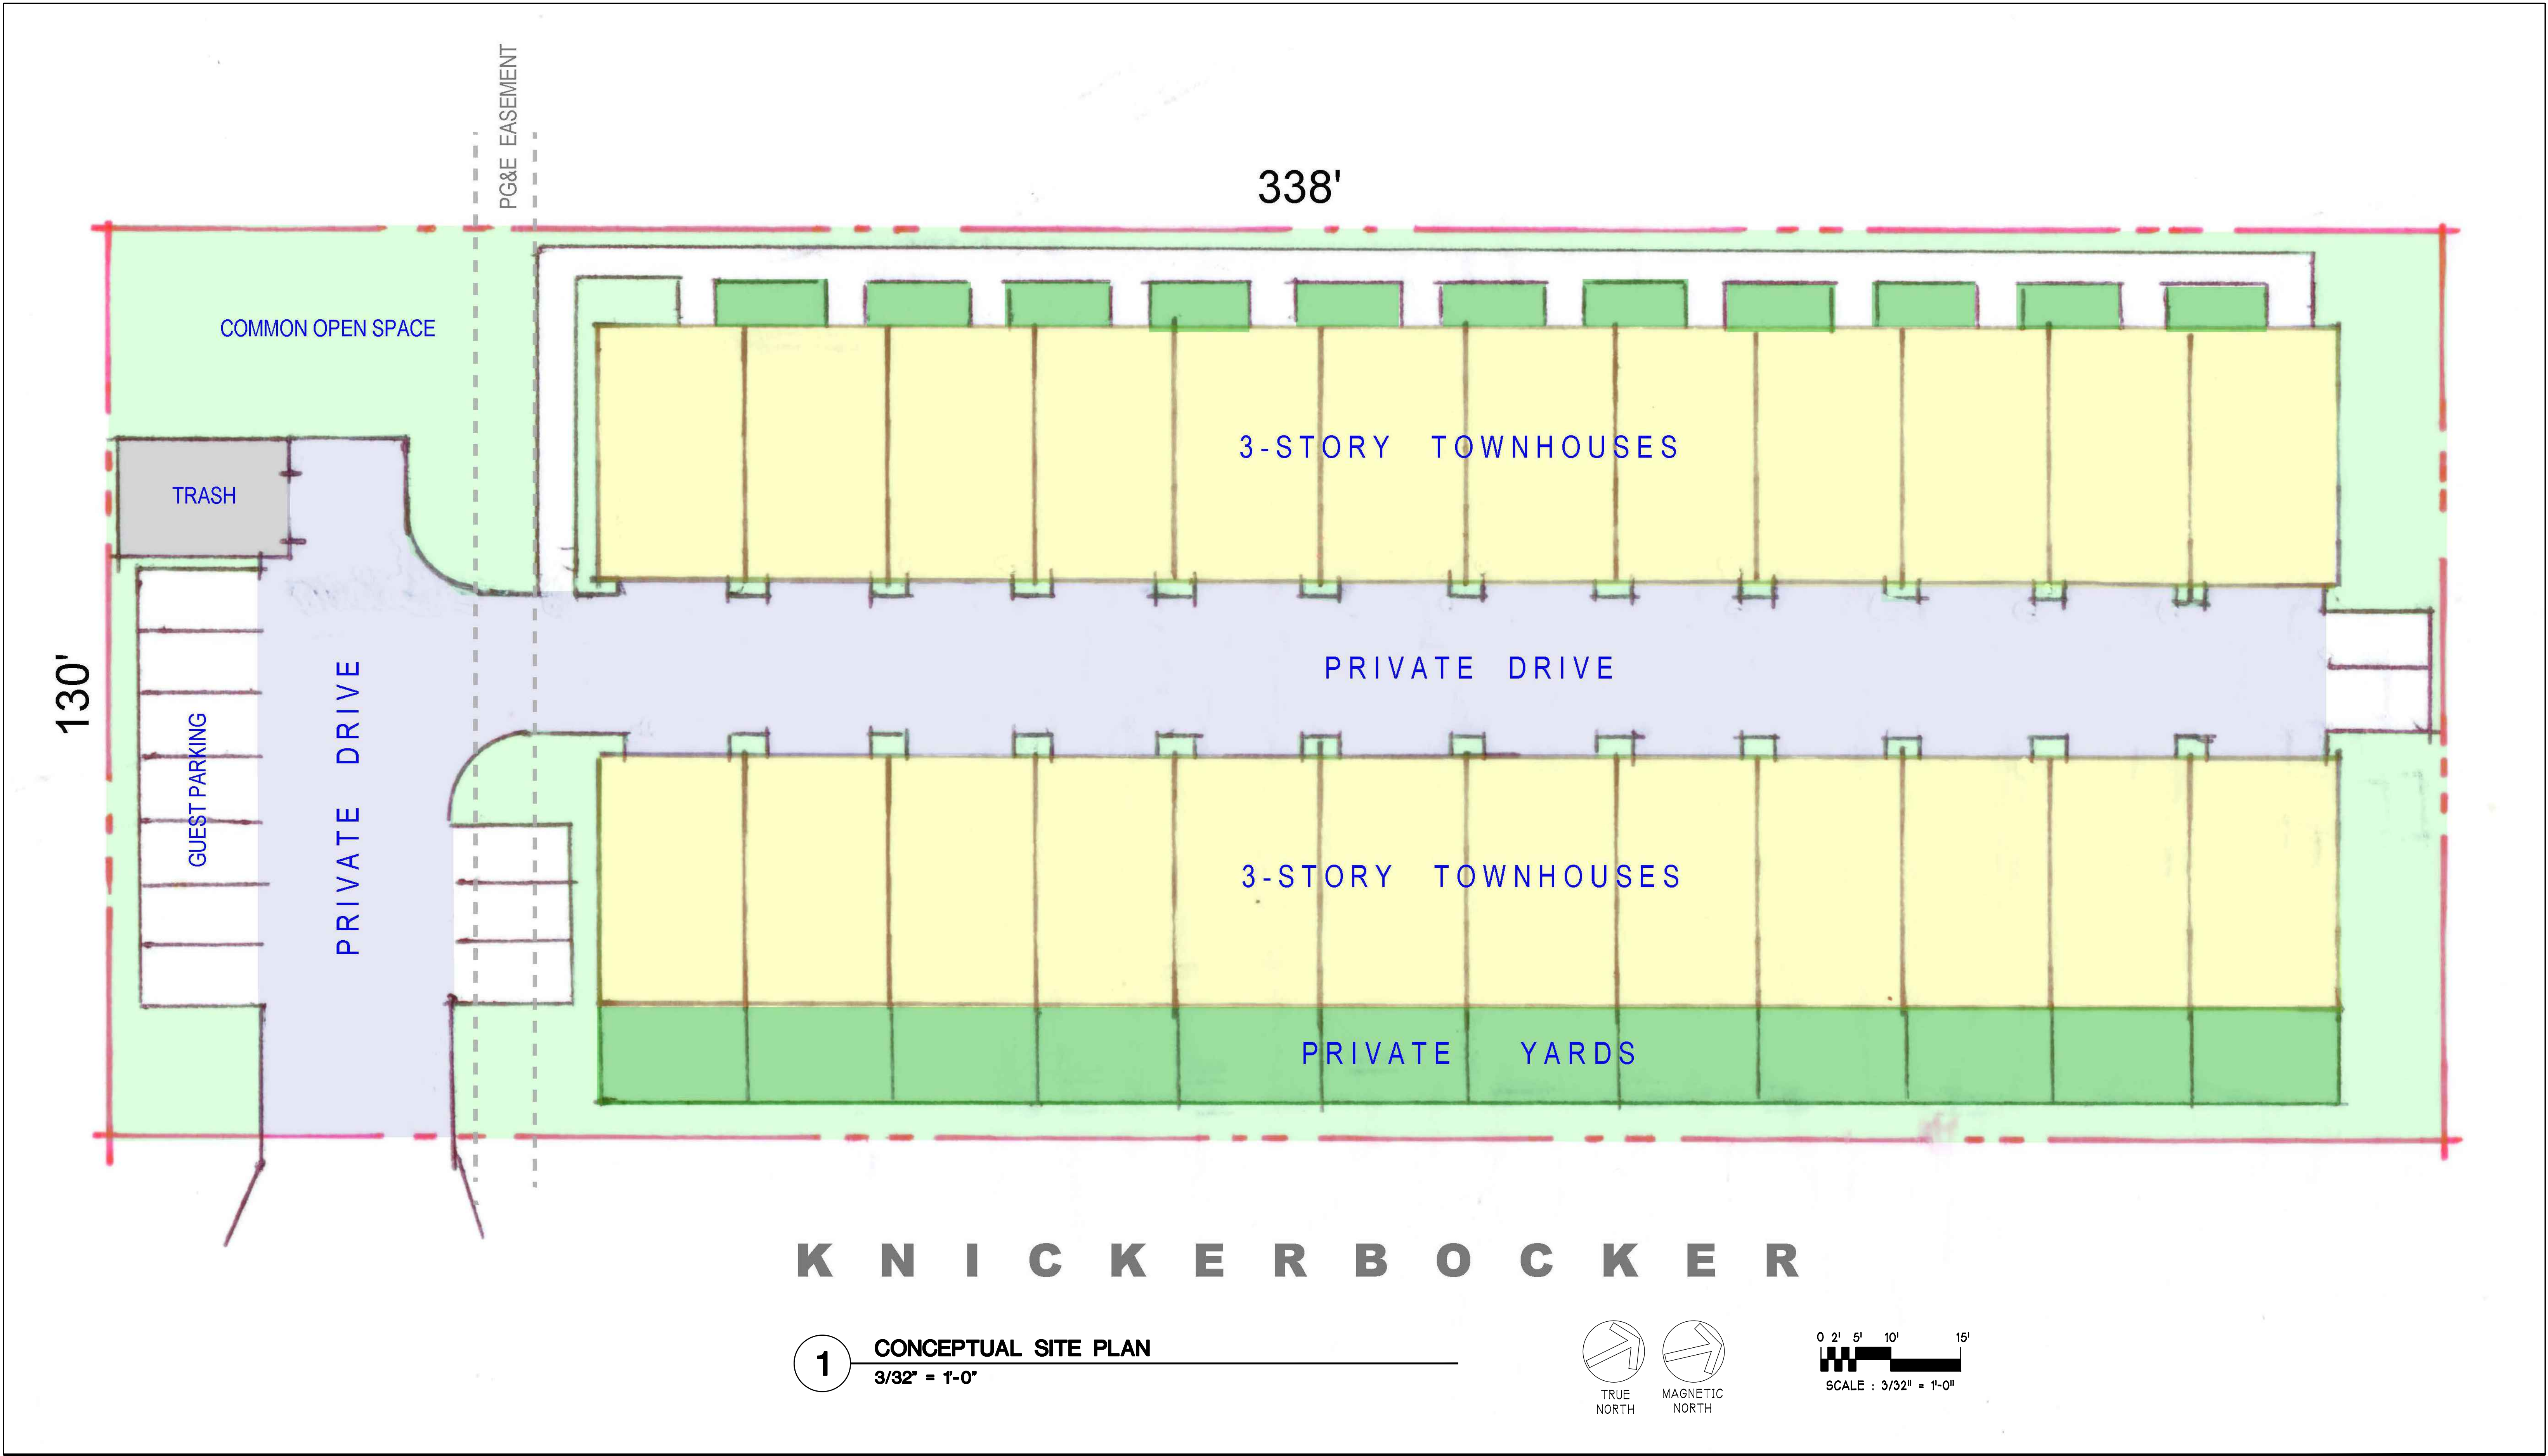

MANDEVILLA LLC
43951 BOSCELL ROAD,
FREMONT, CA 94538

MANDEVILLA
665 S. KNICKERBOCKER DRIVE,
SUNNYVALE, CA

Date:	_____	Drawing Title:	_____
Scale:	_____	CONCEPTUAL SITE PLAN	_____
Revisions:	_____	Sheet No:	_____
_____	_____	A1	_____
_____	_____	_____	_____
_____	_____	_____	_____
_____	_____	_____	_____

LPMD
Architects
1288 Kifer Road, #206
Sunnyvale, CA 94086
Telephone : 408-992-0280
Fax : 408-992-0281