

| REVISIONS | BY |
|-----------|----|
| | |
| | |
| | |
| | |
| | |
| | |
| | |
| | |
| | |
| | |

Daryl Fazekas
 Architecture,
 Structural,
 Energy
 15621 Loma
 Vista Ave.
 Los Gatos, CA 95032
 DarylFazekas@
 gmail.com
 408 395 9400




IL POSTALE
 RESTAURANT
 DEL MONTE
 BUILDING
 100 S.
 MURPHY
 AVE
 STE. 104

ELEVATIONS
 FLOOR PLAN
 STREETSCAPES

| |
|-----------------------|
| DRAWN |
| CHECKED |
| DATE 2.16.15 |
| SCALE 1"=8' |
| JOB NO. IL POSTALE |
| SHEET A2 |
| OF SHEETS |




FRONT ELEVATION 2

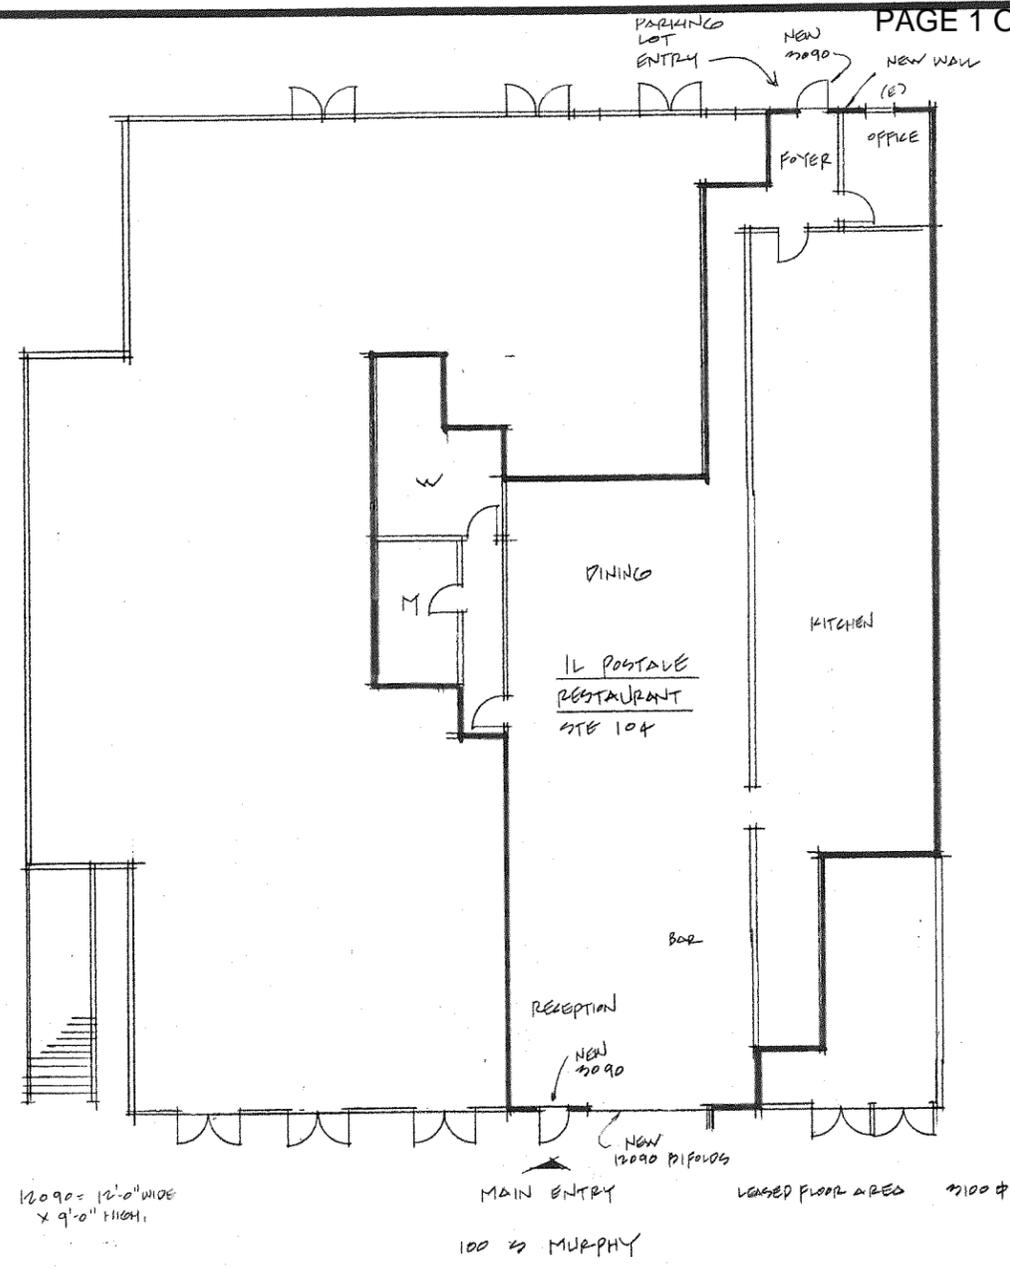

FLOOR PLAN 1



REAR ELEVATION 3

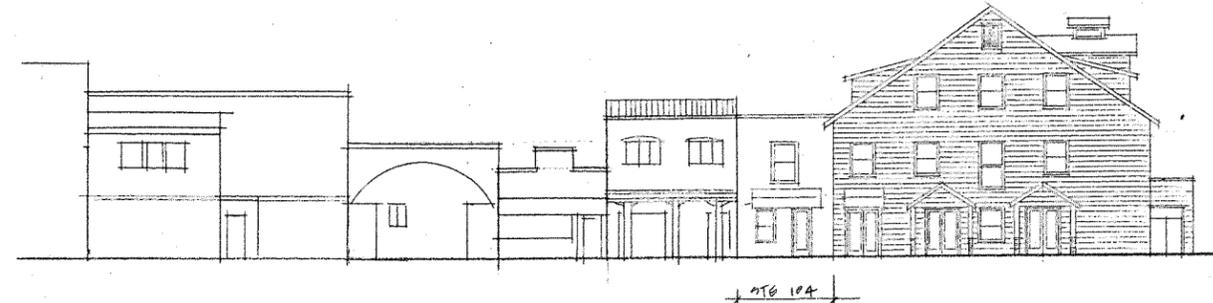

S. SUNNYVALE AVE PARKING LOT, REAR STREETSCAPE 5



FRONT STREETSCAPE, S. MURPHY AVE 4

CT/AVLINE 8001 253 1300

