



Home Designer  
**David A. Louie**  
1067 Lais Avenue  
Sunnyvale, CA 94087  
(415) 269-2789

Consultant  
**NAME**  
Street Address  
City, State ZIP  
phone  
www

**Lee House**  
1381 Lillian Ave, Sunnyvale, CA 94087

Owners  
**Andy and Virginia Lee**  
6936 Rainbow Drive  
San Jose, CA 95129  
(408) 621-1861

**Issued**

Planning Application	3/1/2015
Planning Application, Rev. 1	5/20/2015

**NOT ISSUED FOR CONSTRUCTION**

Sheet Title


**Proposed Floor & Roof Plans**

Phase


**Progress Construction Documents**

Sheet No.


**A2.01**

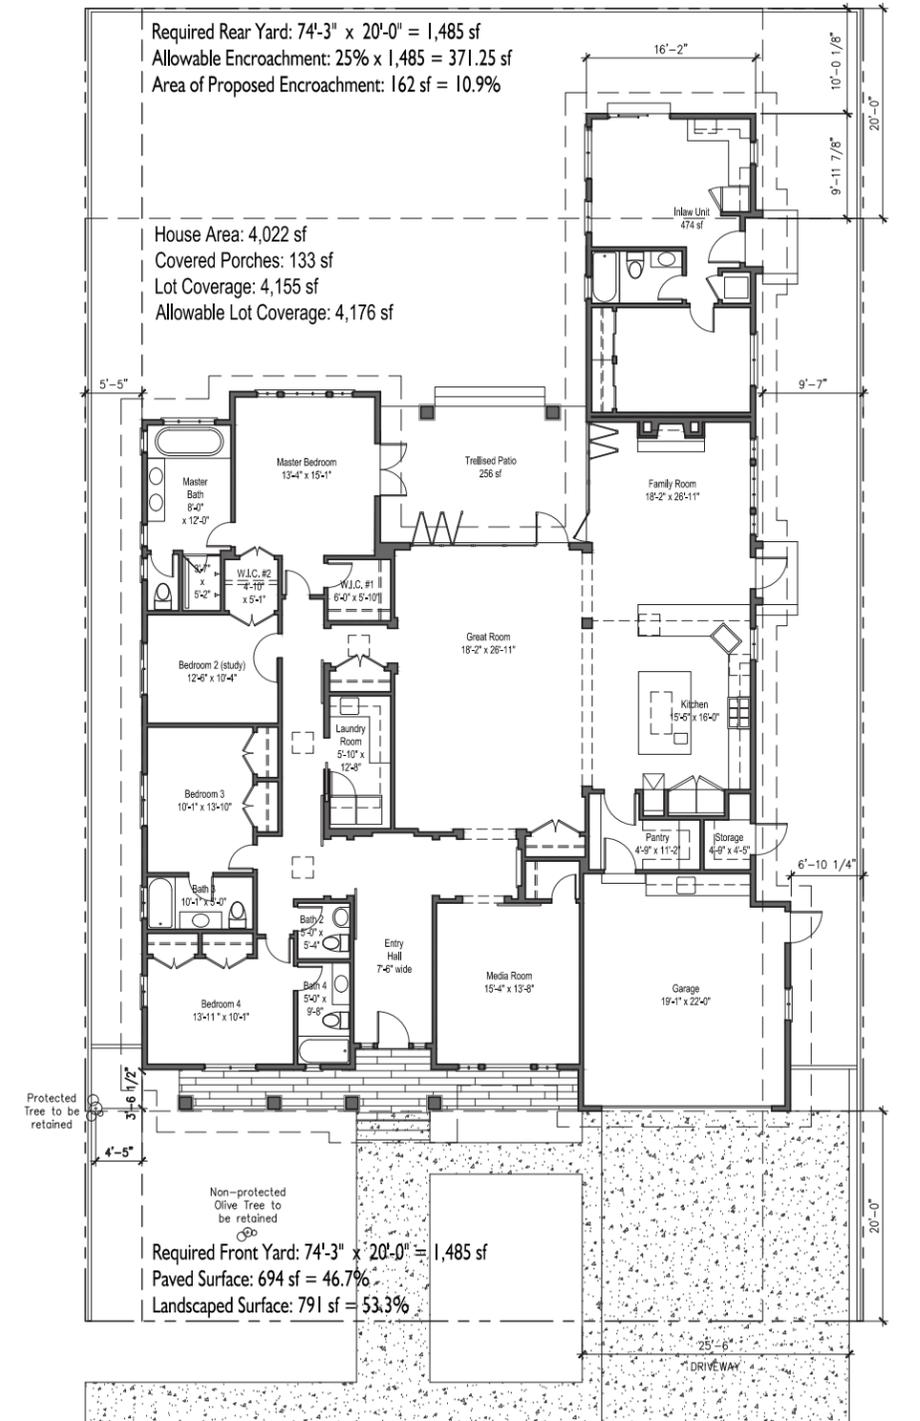


Proposed Floor Plan - 1/8" scale

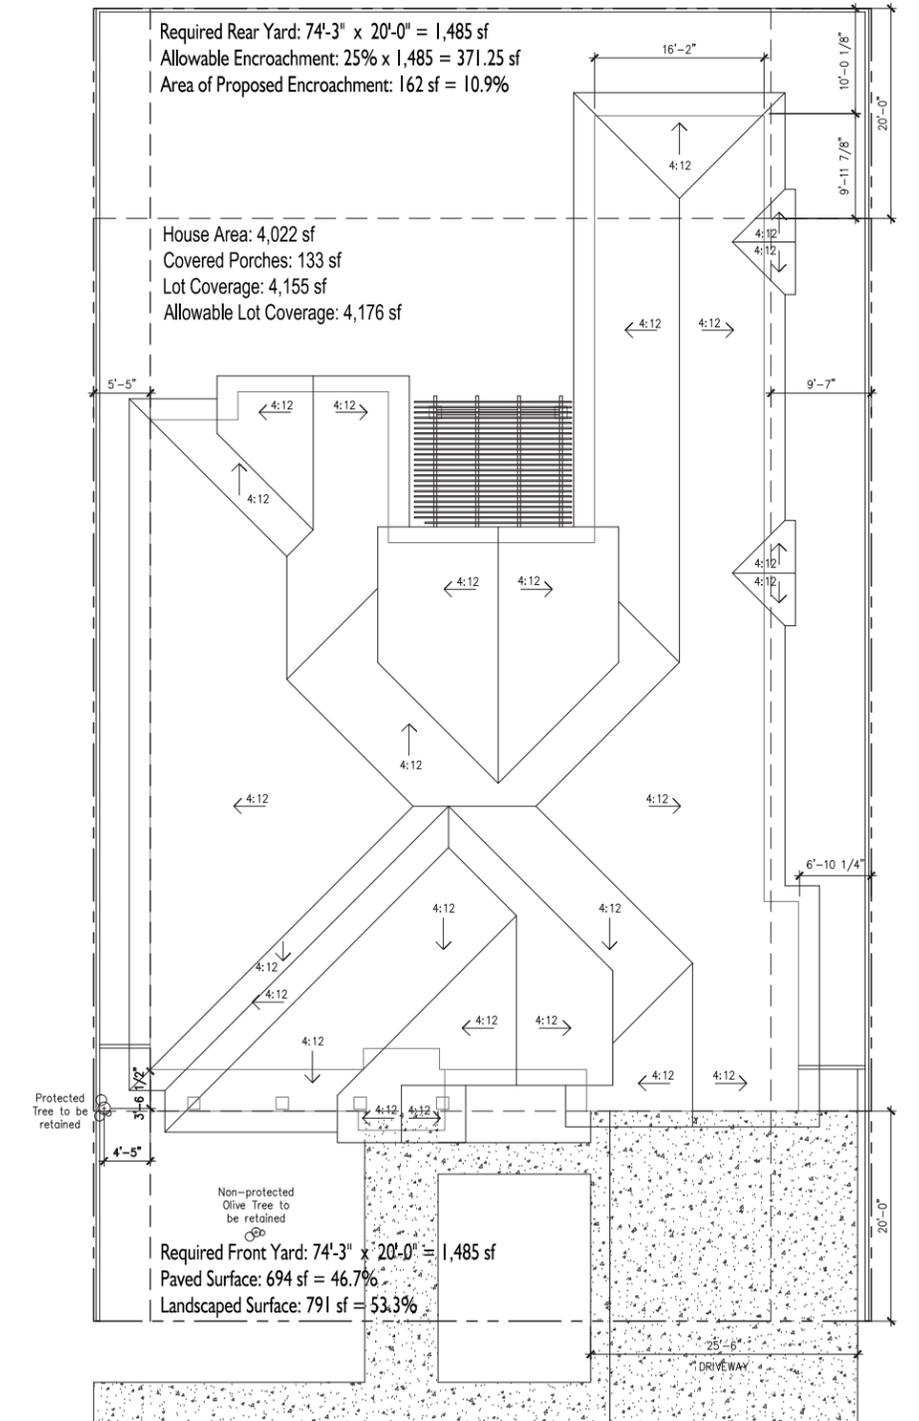


Proposed Roof Plan - 1/8" scale

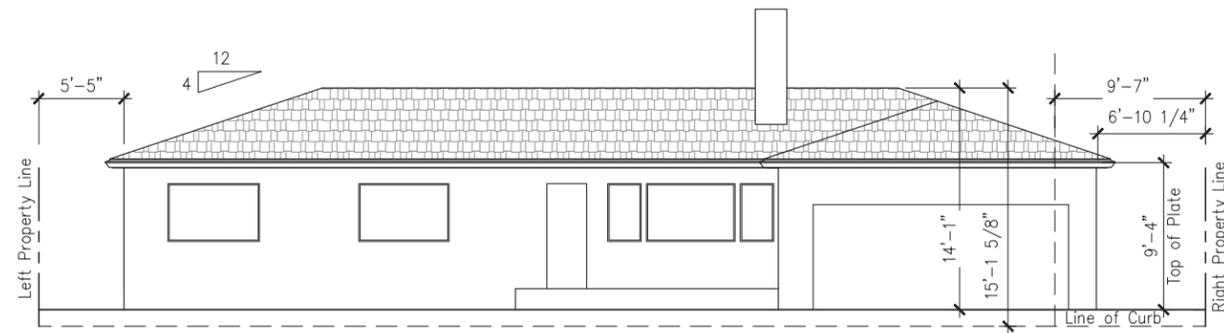


**Existing Front Elevation (East)**

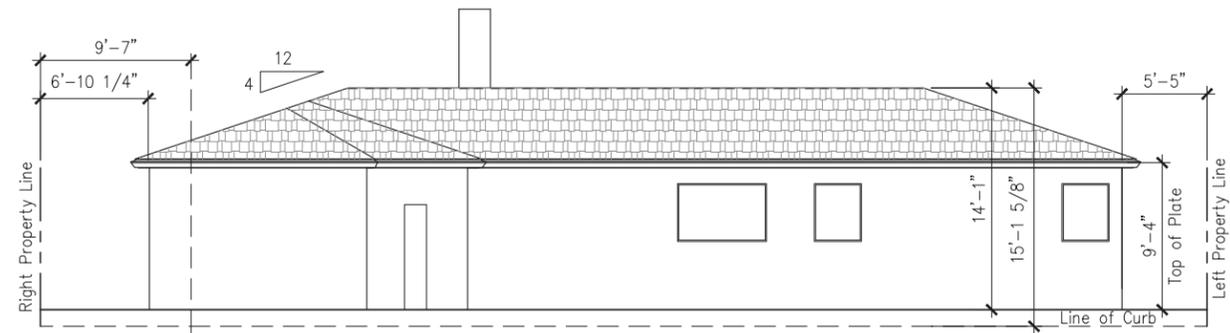

**Existing Rear Elevation (West)**

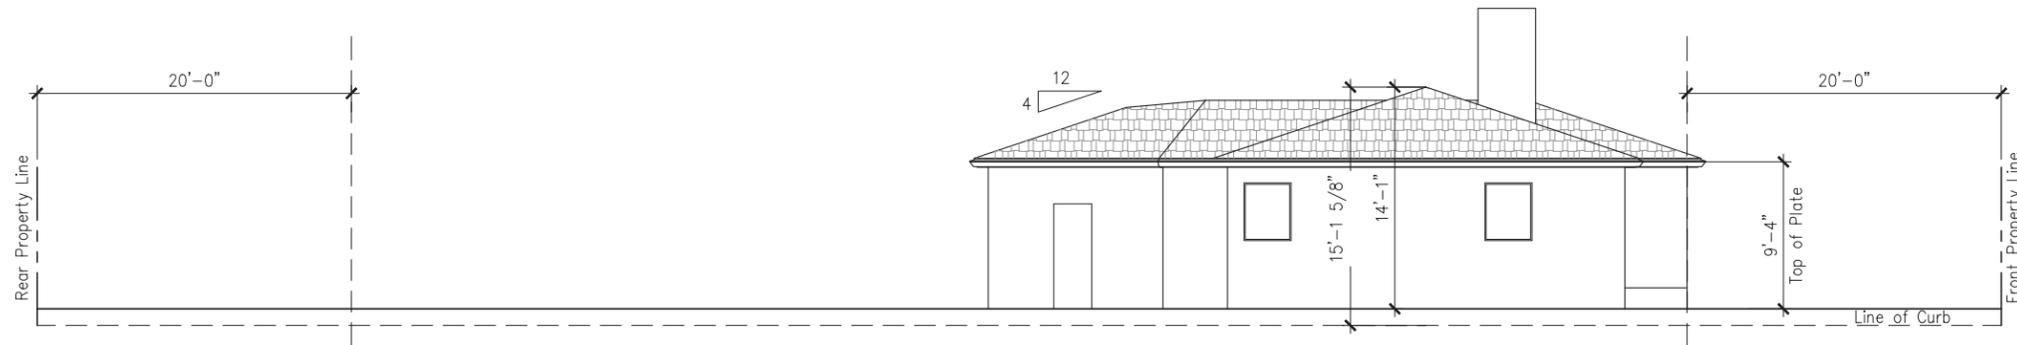

**Existing Left Side Elevation (South)**

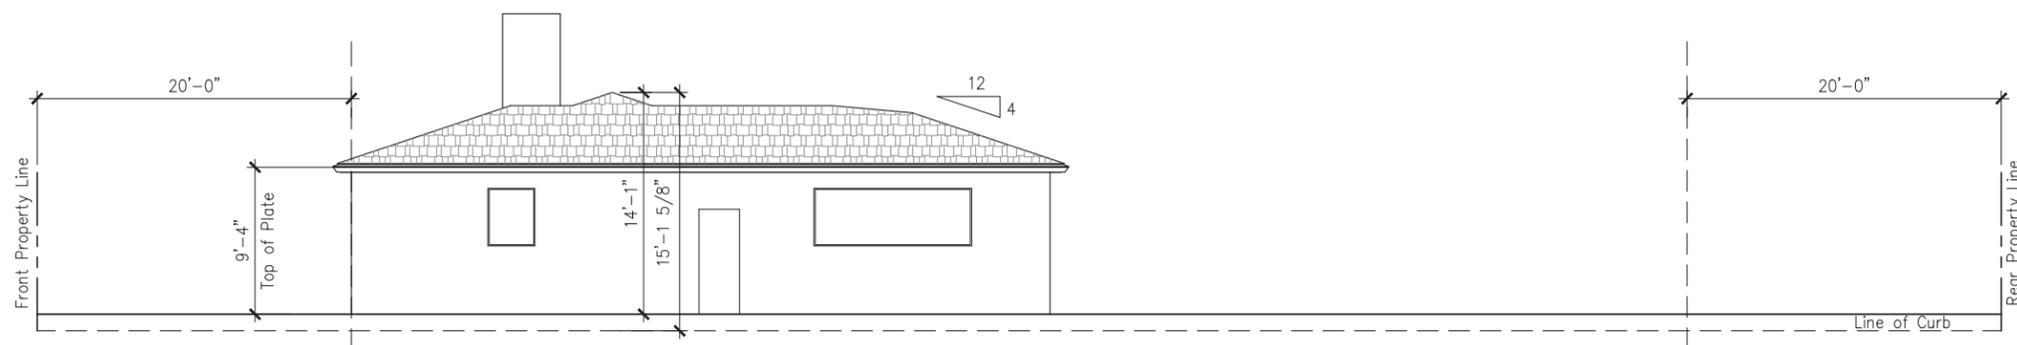

**Existing Right Side Elevation (North)**

Home Designer  
**David A. Louie**  
1067 Lais Avenue  
Sunnyvale, CA 94087  
(415) 269-2789

Consultant  
**NAME**  
Street Address  
City, State ZIP  
phone  
www

**Lee House**  
1381 Lillian Ave, Sunnyvale, CA 94087

Owners  
**Andy and Virginia Lee**  
6936 Rainbow Drive  
San Jose, CA 95129  
(408) 621-1861

**Issued**

Planning Application	3/1/2015
Planning Application, Rev. 1	5/20/2015

**NOT ISSUED FOR CONSTRUCTION**

Sheet Title



**Existing Elevations**

Phase

**Progress Construction Documents**

Sheet No.

**A3.00**

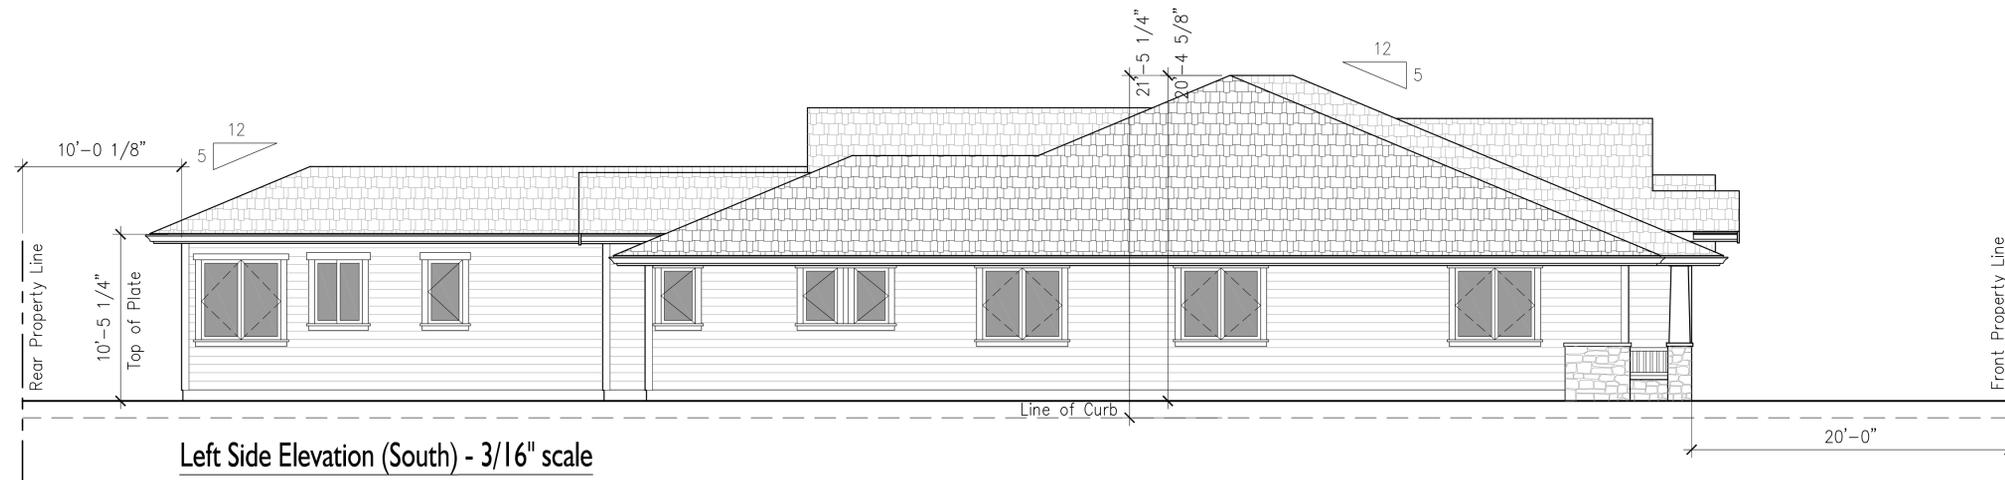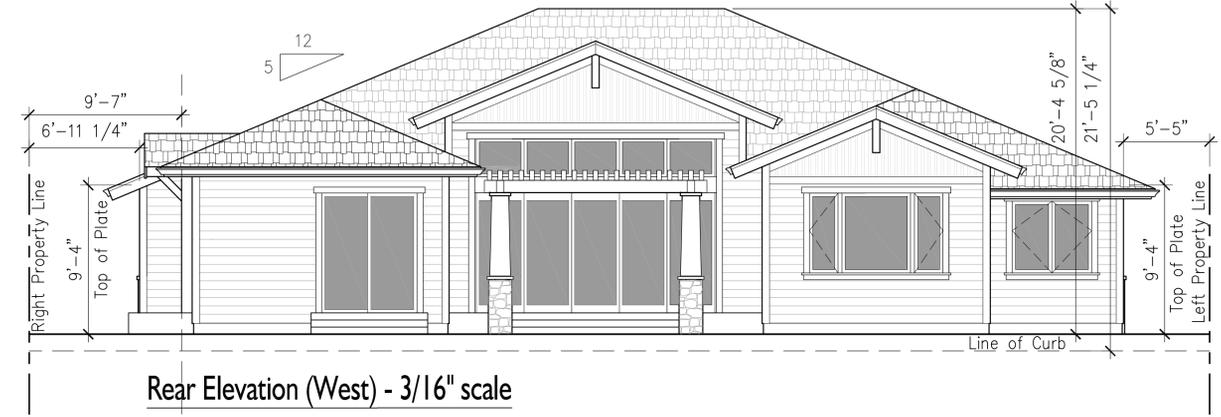

Home Designer  
David A. Louie  
1067 Lois Avenue  
Sunnyvale, CA 94087  
(415) 269-2789

Consultant  
Street Address  
City, State ZIP  
phone  
www

**Lee House**  
1381 Lillian Ave, Sunnyvale, CA 94087

Owners  
Andy and Virginia Lee  
6936 Rainbow Drive  
San Jose, CA 95129  
(408) 621-1861

**Issued**

Planning Application 3/1/2015

**NOT ISSUED FOR CONSTRUCTION**

Sheet Title

**Proposed Elevations  
at 5:12 Roof Slope**

Phase

**Progress Construction Documents**

Sheet No.

**A3.01A**