




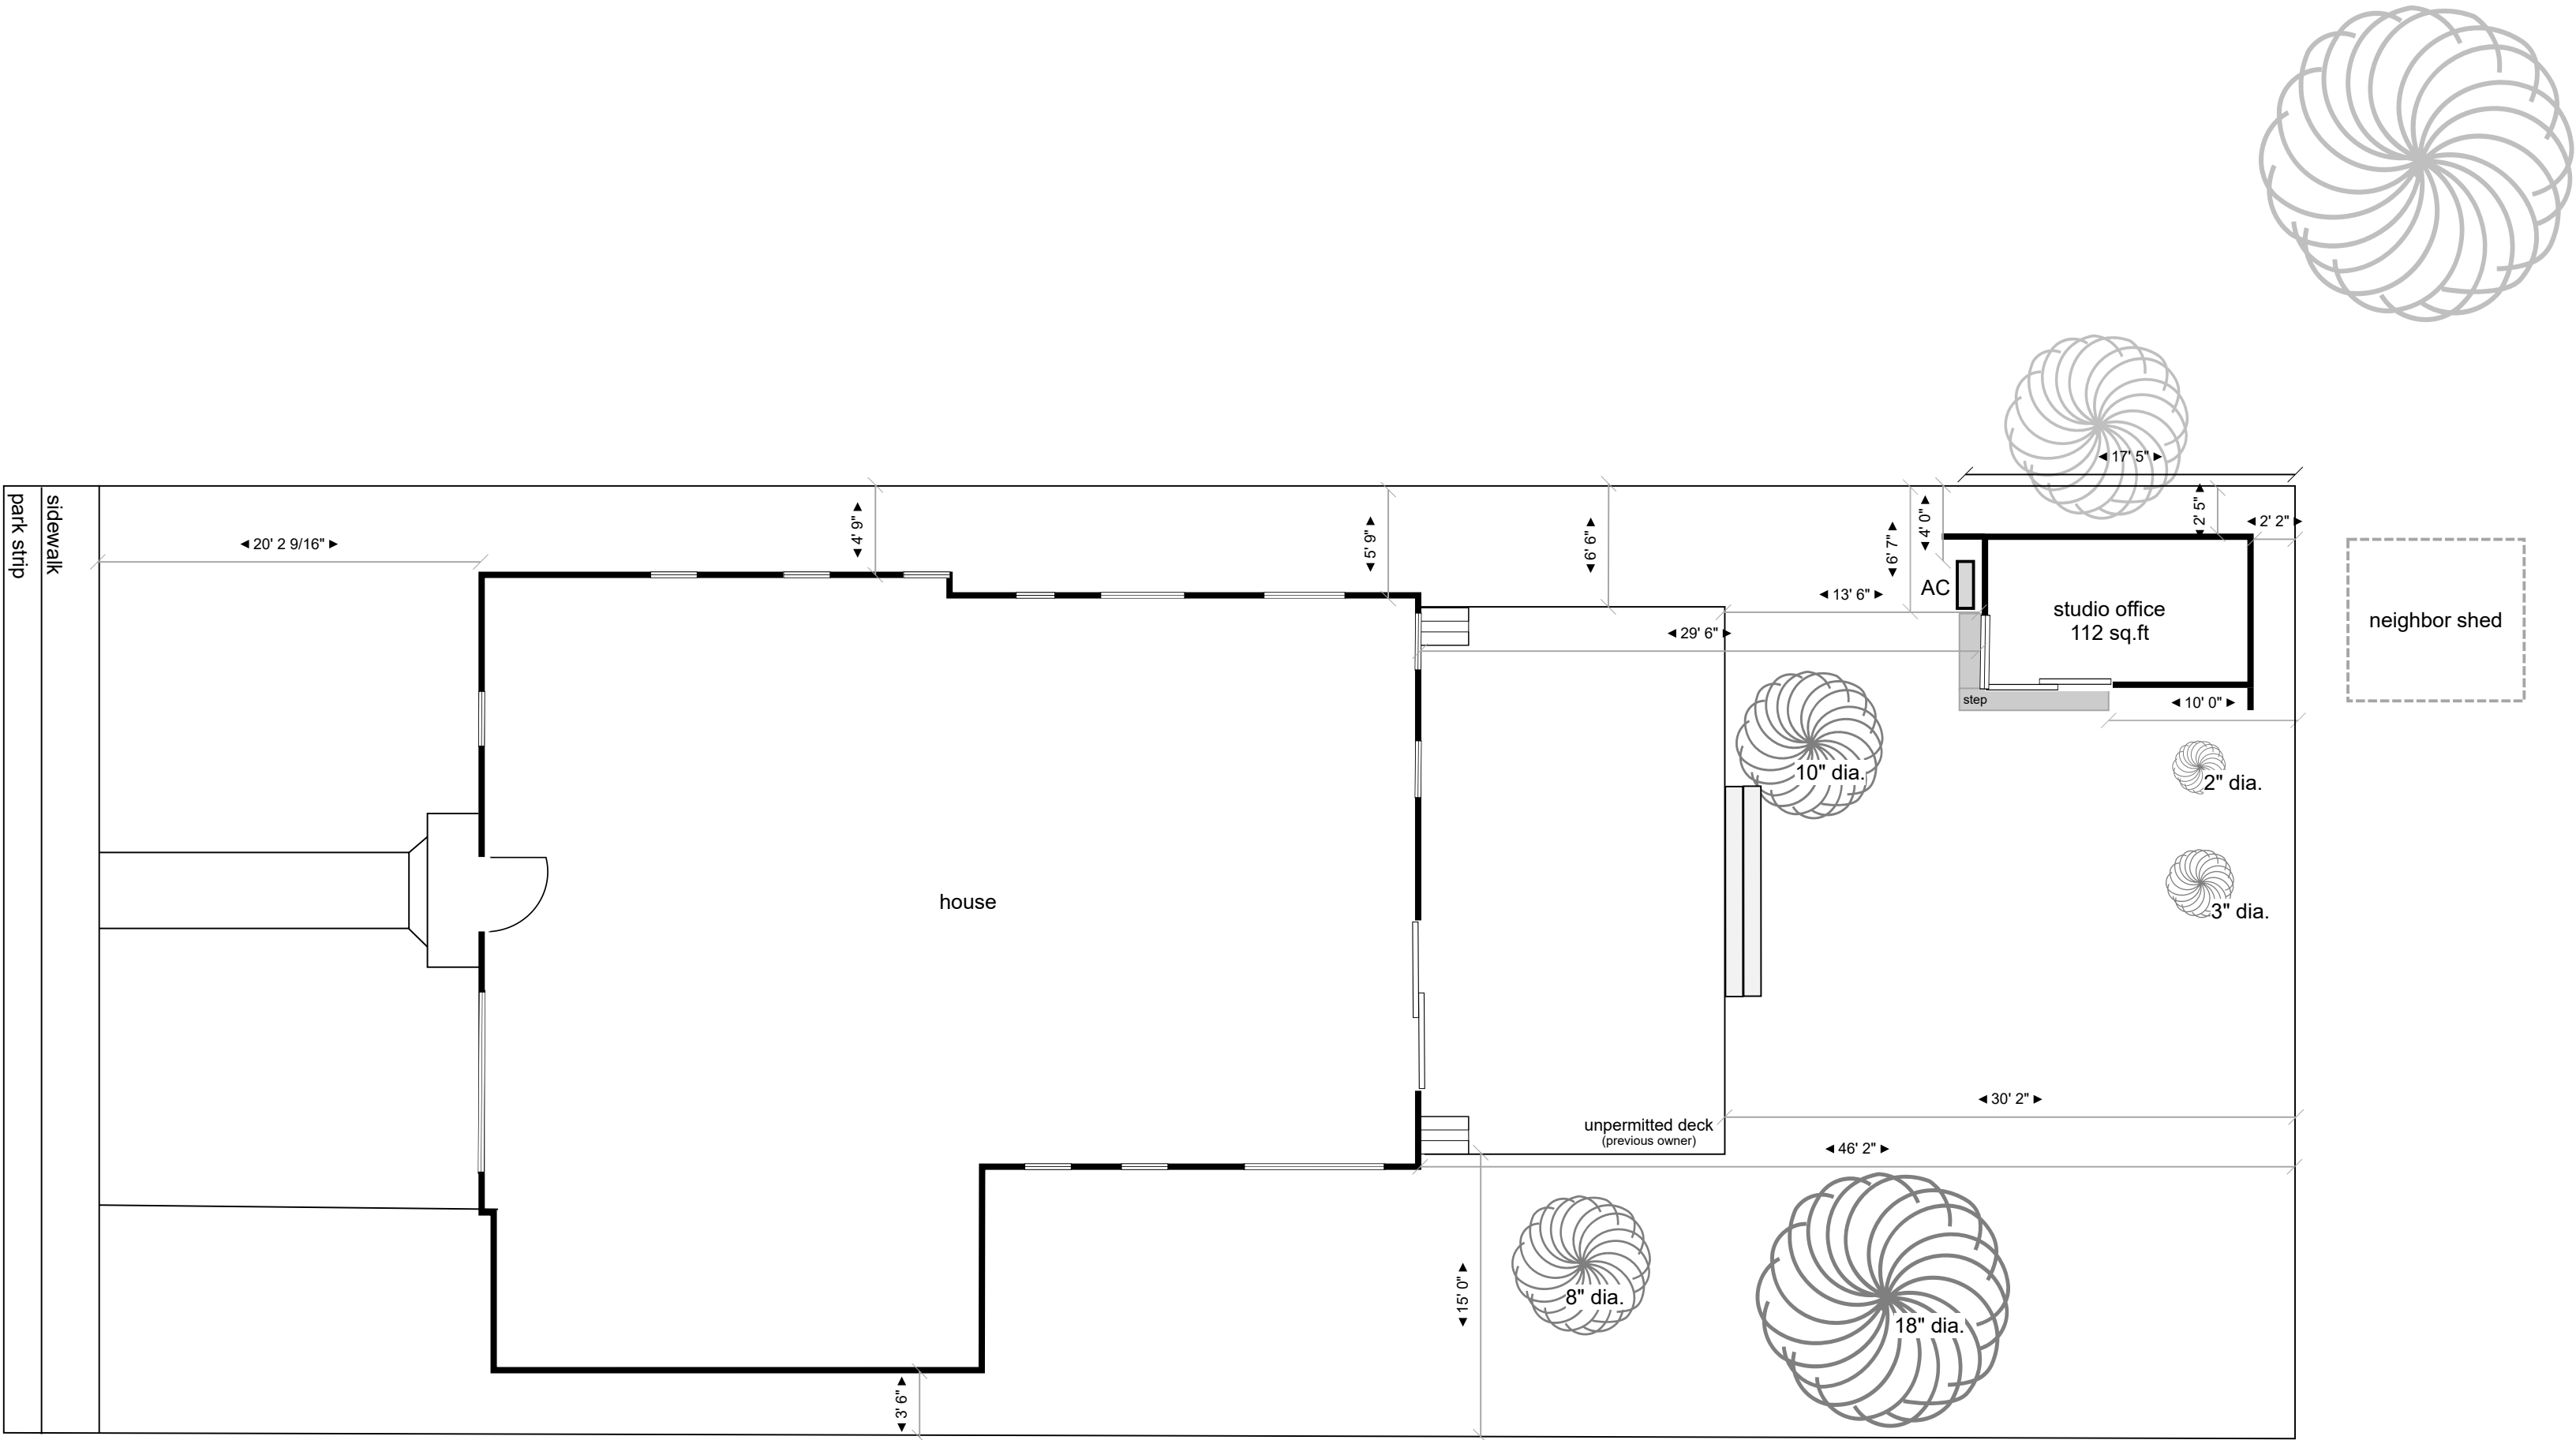


Site:	160 South Pastoria Ave	Drawing:	000001	Project:	0000001	Drawn:	Scott McClellan	Notes:	rev B: correct main house length, note proposed AC location, add step to studio office, add notation to main house deck	160 South Pastoria Ave Sunnyvale, CA 94086
Title:	Site Plan (proposed)	Scale:	1/8":1'0"	Date:	08/16/2023	Rev:	B			

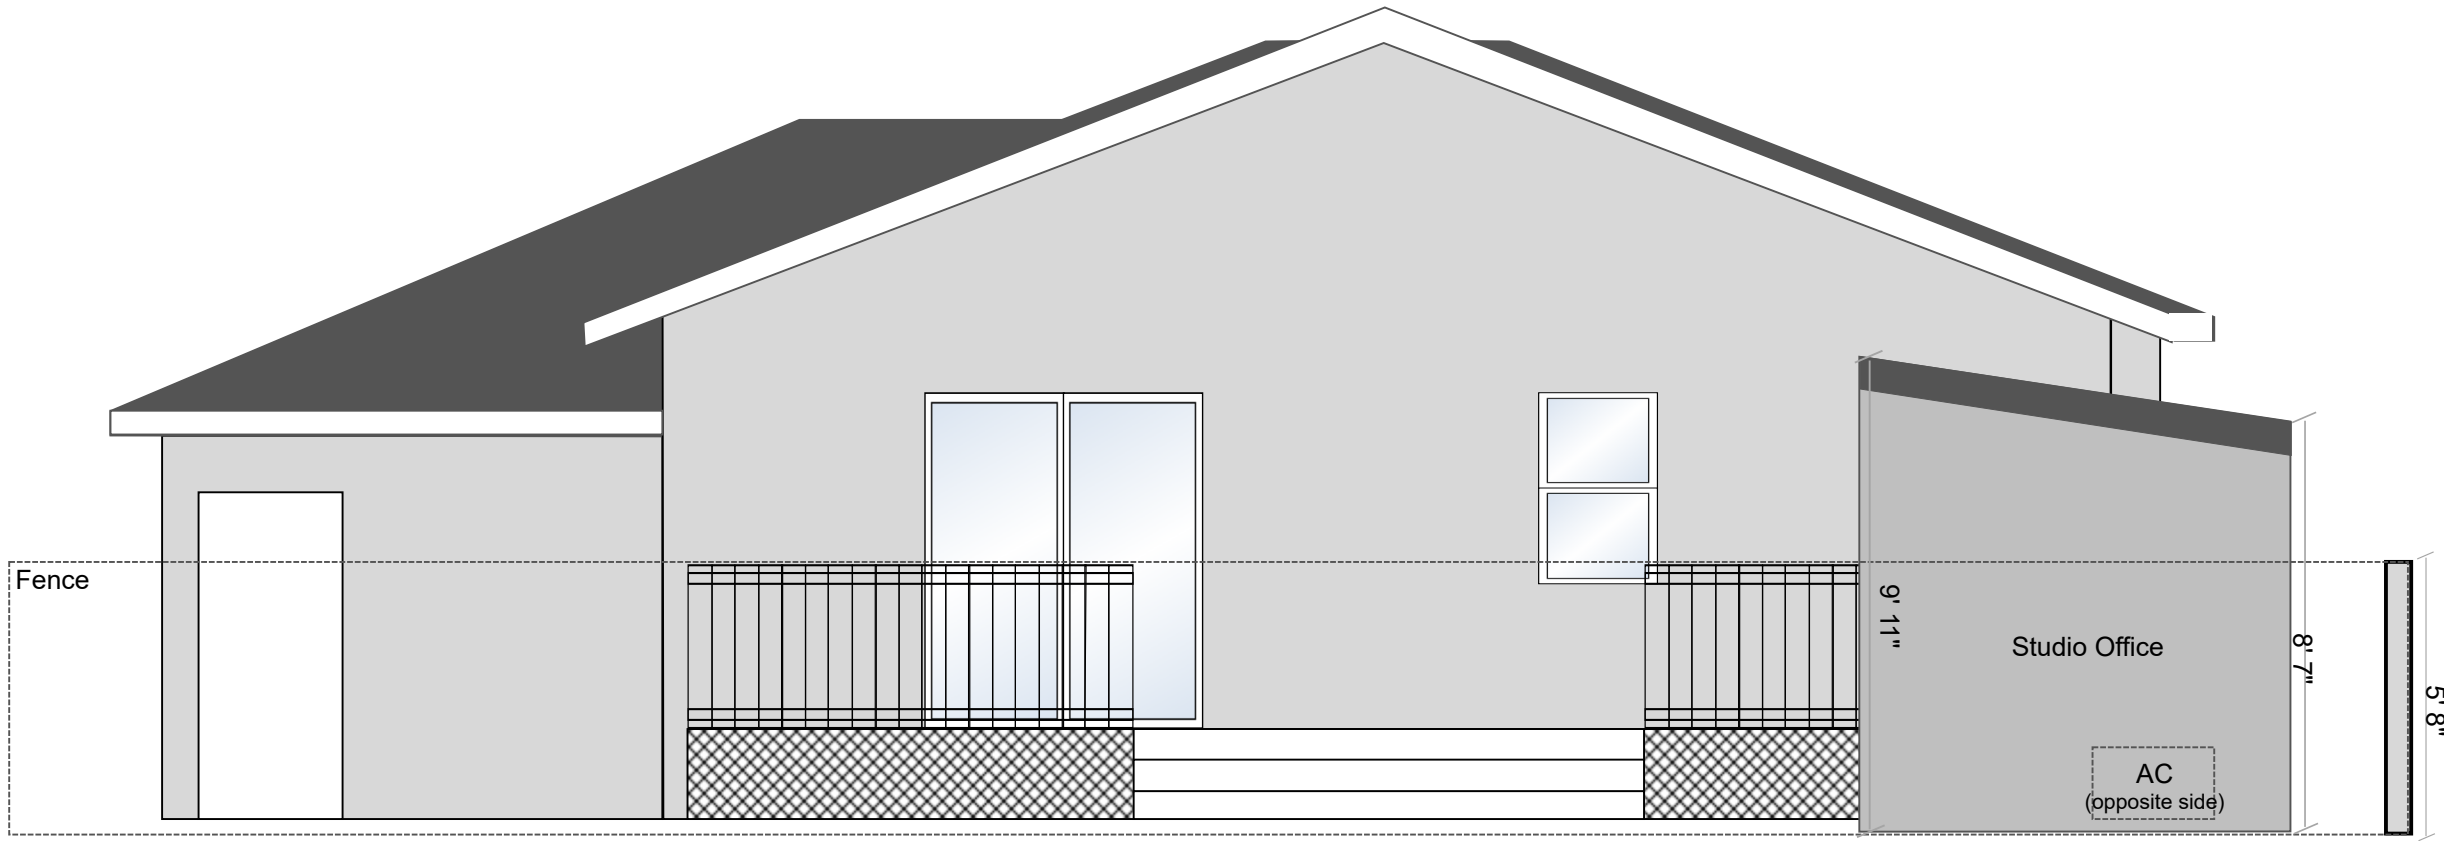


Site:	160 South Pastoria Ave	Drawing:	000002	Project:	0000001	Drawn:	Scott McClennan	Notes:	rev B: add title block	160 South Pastoria Ave Sunnyvale, CA 94086
Title:	Rear Elevation (proposed)	Scale:	1/4":1'0"	Date:	10/22/2023	Rev:	B			

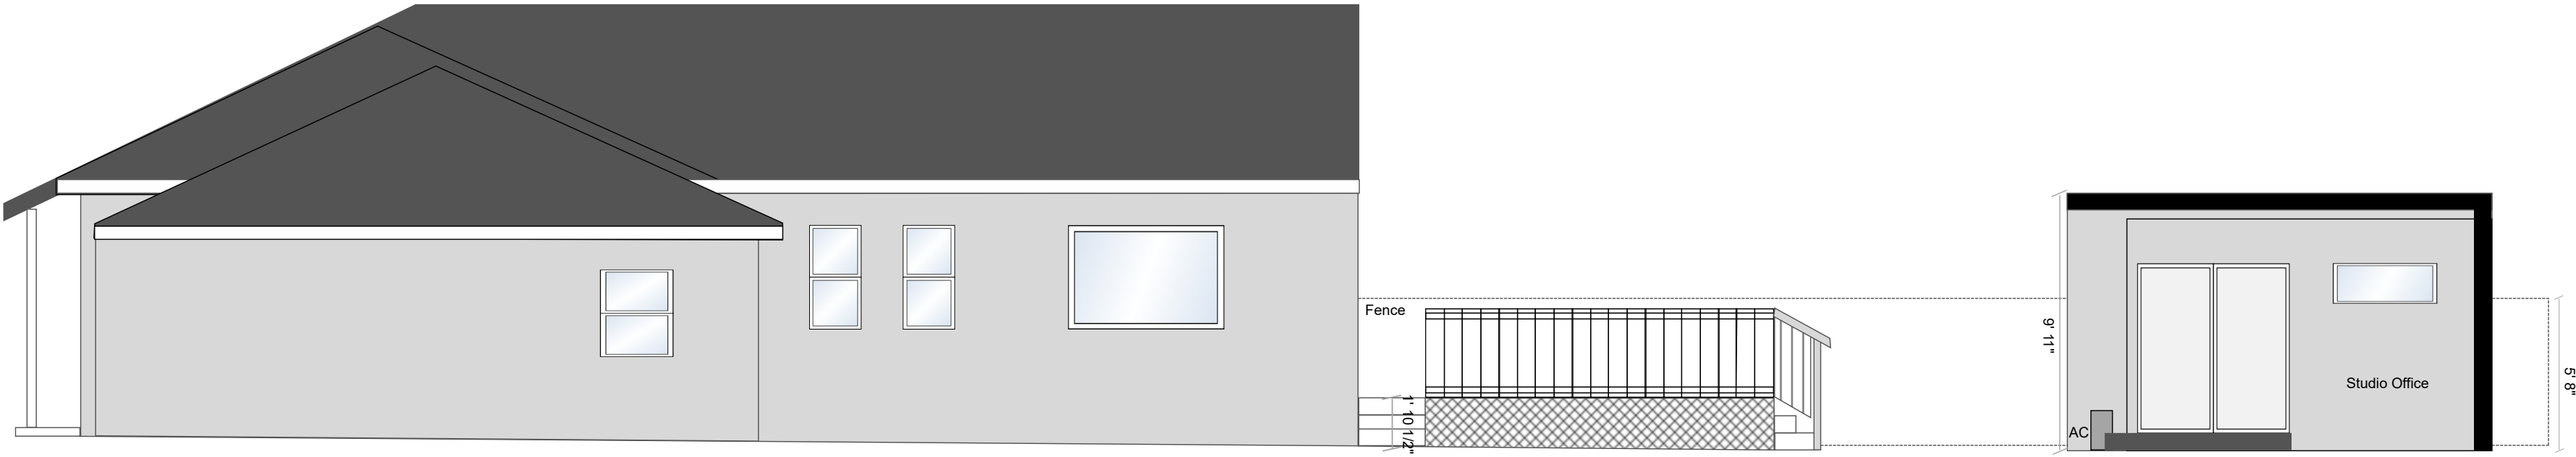


Site:	160 South Pastoria Ave	Drawing:	000003	Project:	0000001	Drawn:	Scott McClennan	Notes:	rev B: correct length of main house, correct distance between deck and Studio Office, add title block	160 South Pastoria Ave Sunnyvale, CA 94086
Title:	Side Elevation (proposed)	Scale:	3/16":1'0"	Date:	10/22/2023	Rev:	B			

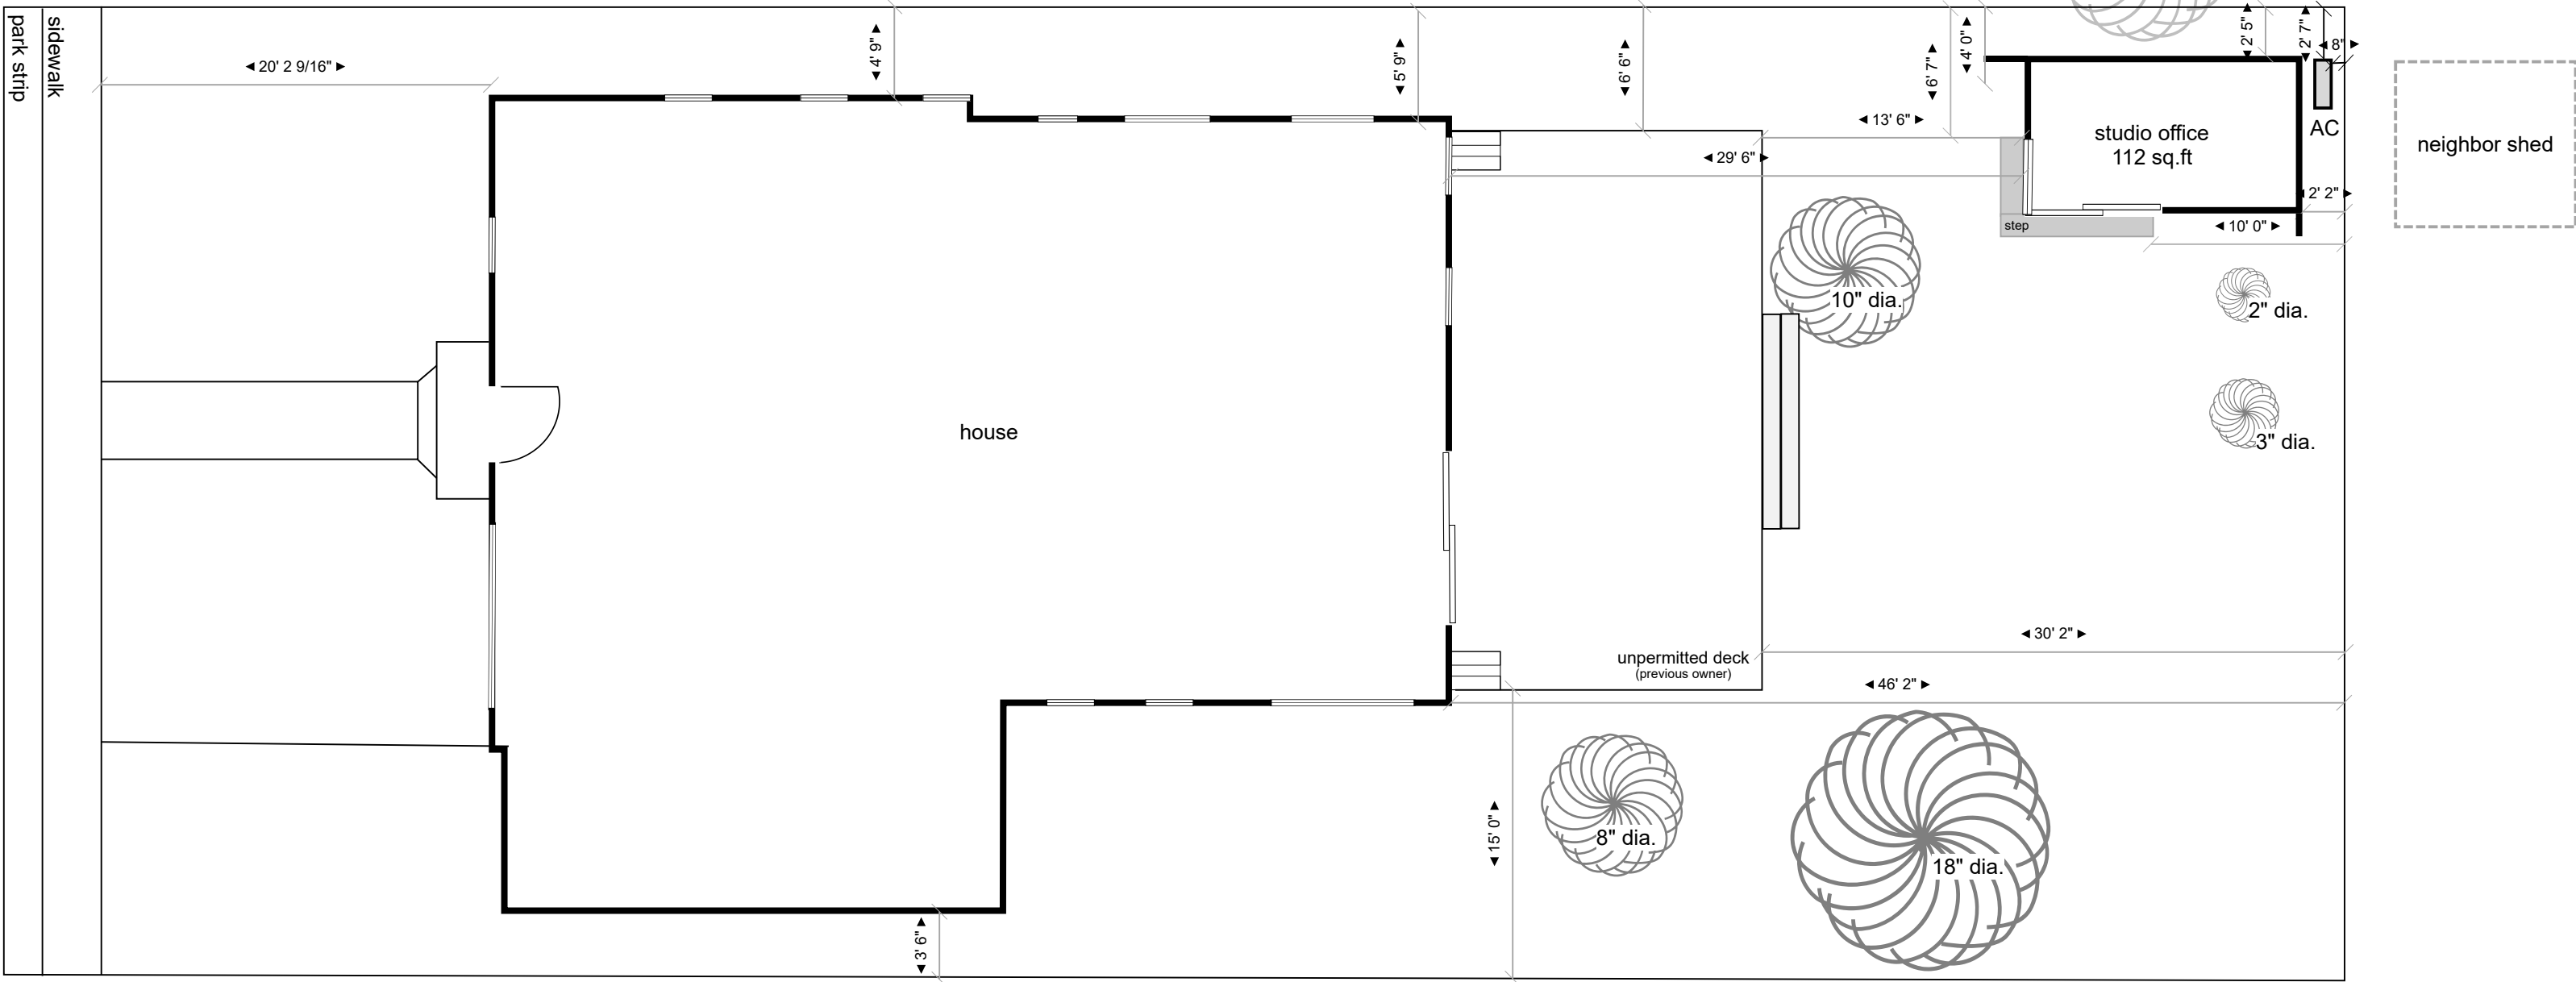

Site:	160 South Pastoria Ave	Drawing:	000004	Project:	0000001	Drawn:	Scott McClennan	Notes:	rev1: correct main house length, note existing AC location, add step to studio office, add notation to main house deck	160 South Pastoria Ave Sunnyvale, CA 94086
Title:	Site Plan (existing)	Scale:	1/8":1'0"	Date:	08/16/2023	Rev:	B			

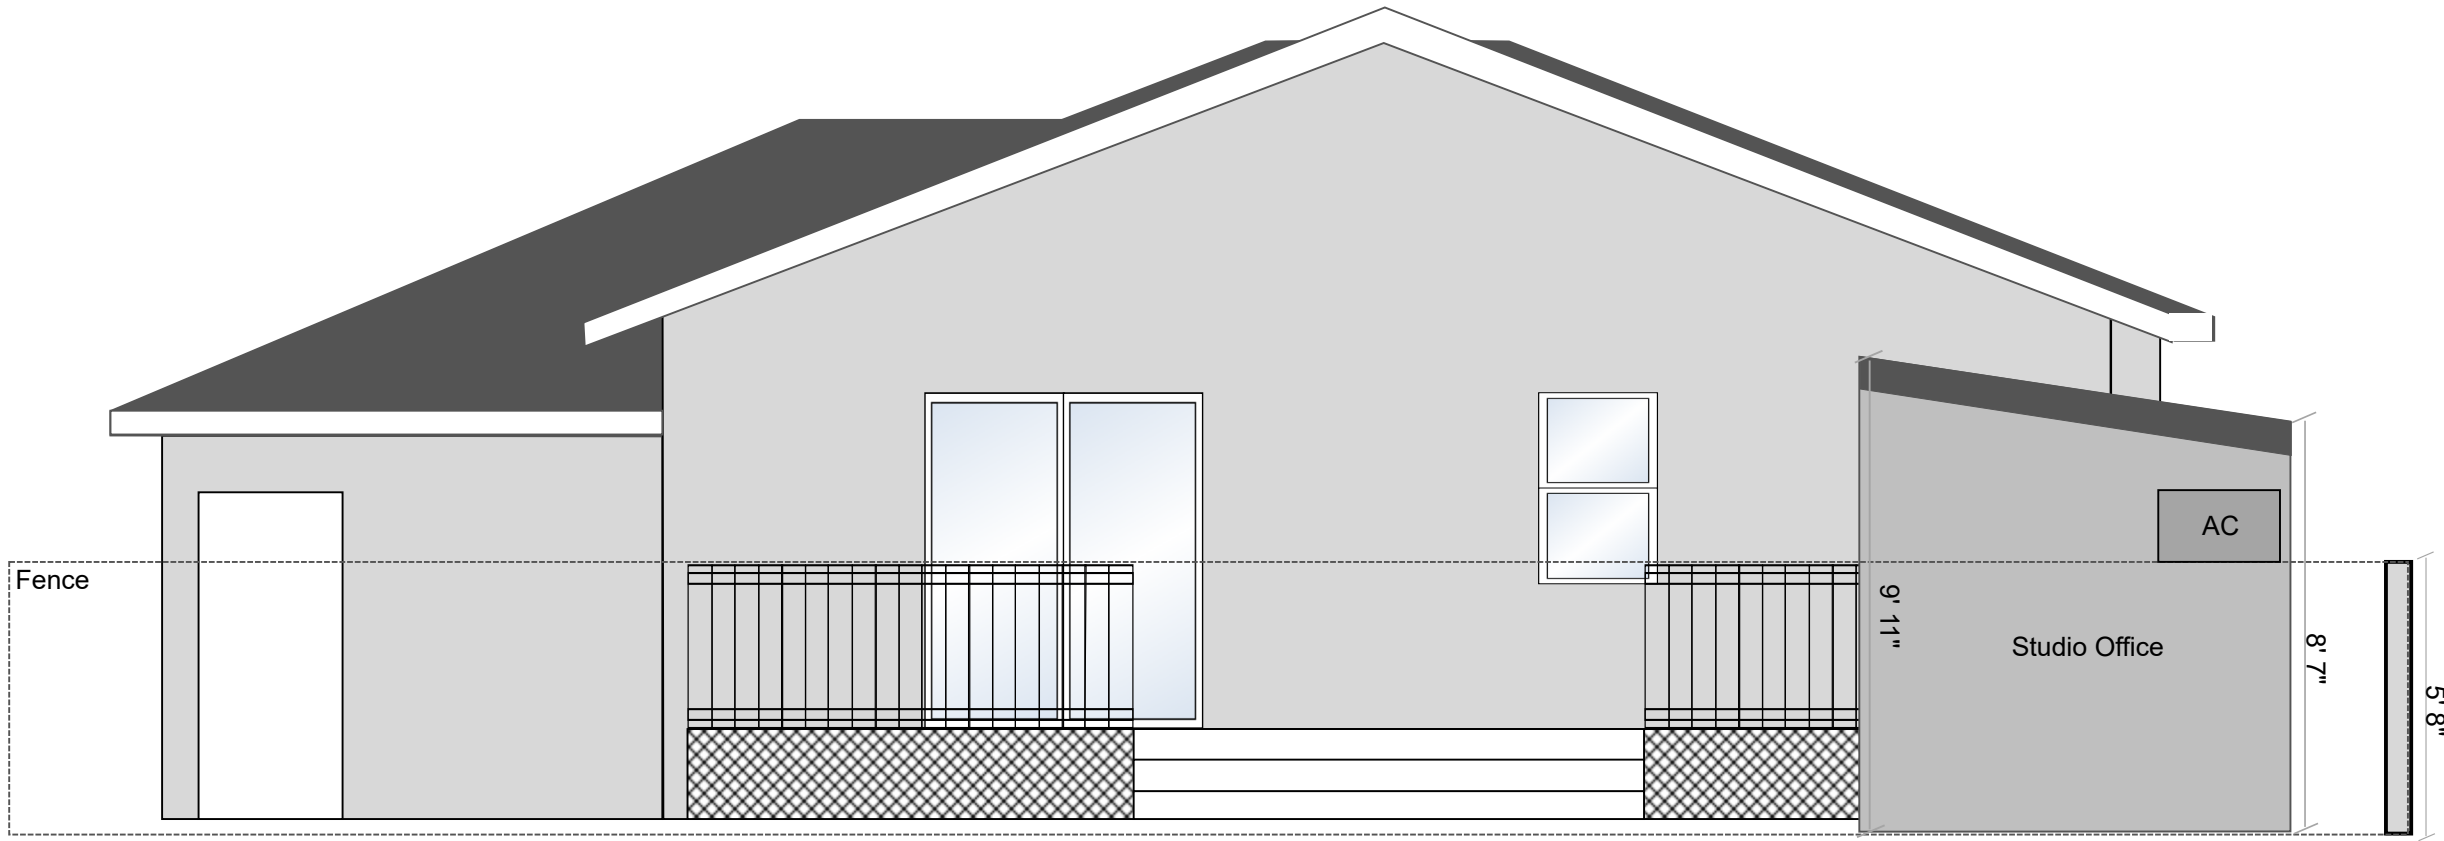

Site:	160 South Pastoria Ave	Drawing:	000005	Project:	0000001	Drawn:	Scott McClennan	Notes:	rev B: add existing AC location, add title block	160 South Pastoria Ave Sunnyvale, CA 94086
Title:	Rear Elevation (existing)	Scale:	1/4":1'0"	Date:	10/22/2023	Rev:	B			

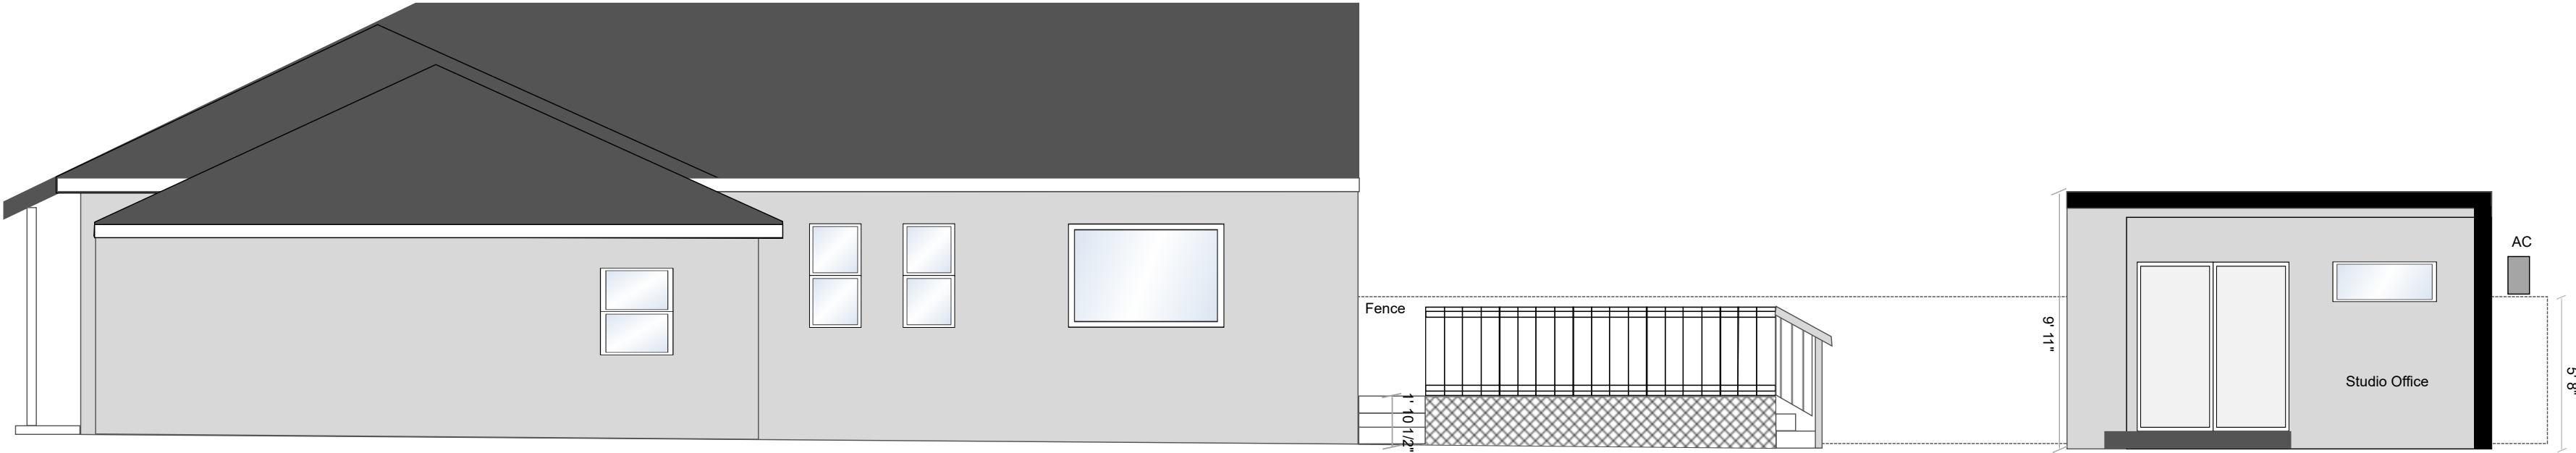

Site:	160 South Pastoria Ave	Drawing:	000006	Project:	0000001	Drawn:	Scott McClennan	Notes:	rev B: correct length of main house, correct distance between deck and Studio Office, add existing AC location, add title block	160 South Pastoria Ave Sunnyvale, CA 94086
Title:	Side Elevation (existing)	Scale:	3/16":1'0"	Date:	10/22/2023	Rev:	B			