



STUDIO
T SQUARE

: Architecture
: Planning
: Urban Design

: 1970 Broadway, Suite 408
: Oakland, California 94612
: (510) 451 - 2850

THIS DOCUMENT CONTAINS INFORMATION PROPRIETARY TO STUDIO T-SQ, INC. AND IS FURNISHED IN CONFIDENCE FOR THE LIMITED PURPOSE OF EVALUATION OR REVIEW. THIS DOCUMENT OR ITS CONTENTS MAY NOT BE USED FOR ANY OTHER PURPOSE AND MAY NOT BE REPRODUCED OR DISCLOSED TO OTHERS WITHOUT THE PRIOR WRITTEN CONSENT OF STUDIO T-SQ, INC. ALL RIGHTS RESERVED. COPYRIGHT 2010.



777 SUNNYVALE SARATOGA ROAD
SUNNYVALE, CA 94087

VALLEY OAK PARTNERS, LLC
SAN JOSE, CA 95126

Sheet Title:
CIRCULATION
DIAGRAM

Job No. 23029
Date: 02/03/2025
Scale:
Drawn By:


Sheet No:

SP-203



SUNNYVALE SARATOGA ROAD

S MATHILDA AVE

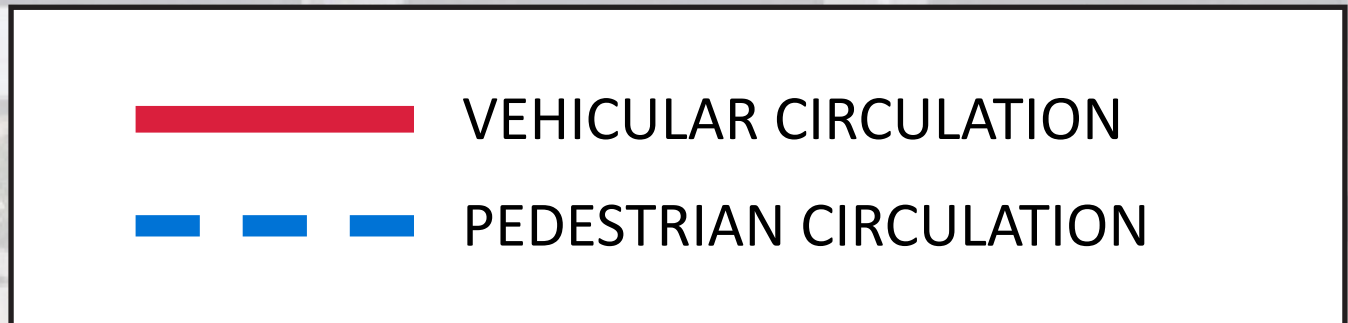

SITE PLAN
SCALE: 1" = 40'

1