
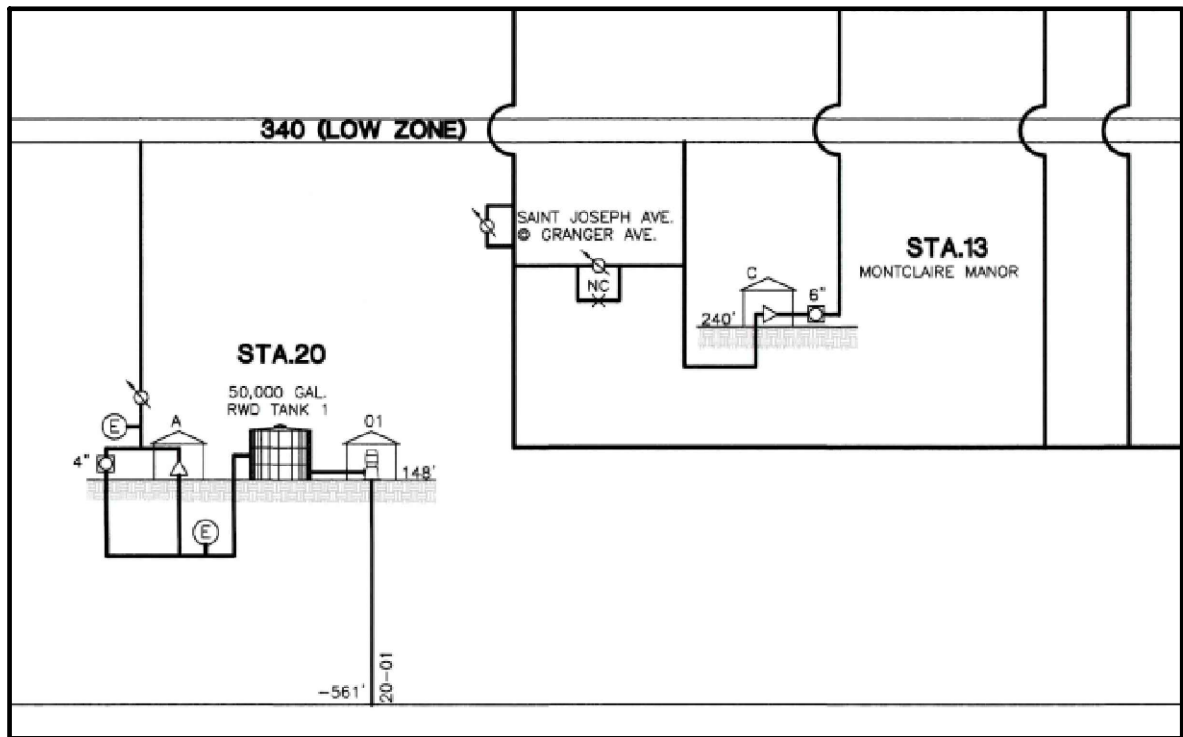



CALIFORNIA WATER SERVICE

NEW WELL & STEEL BOLTED TANK LOS ALTOS, STATION 020, 800 CARLISLE WAY SUNNYVALE, CALIFORNIA

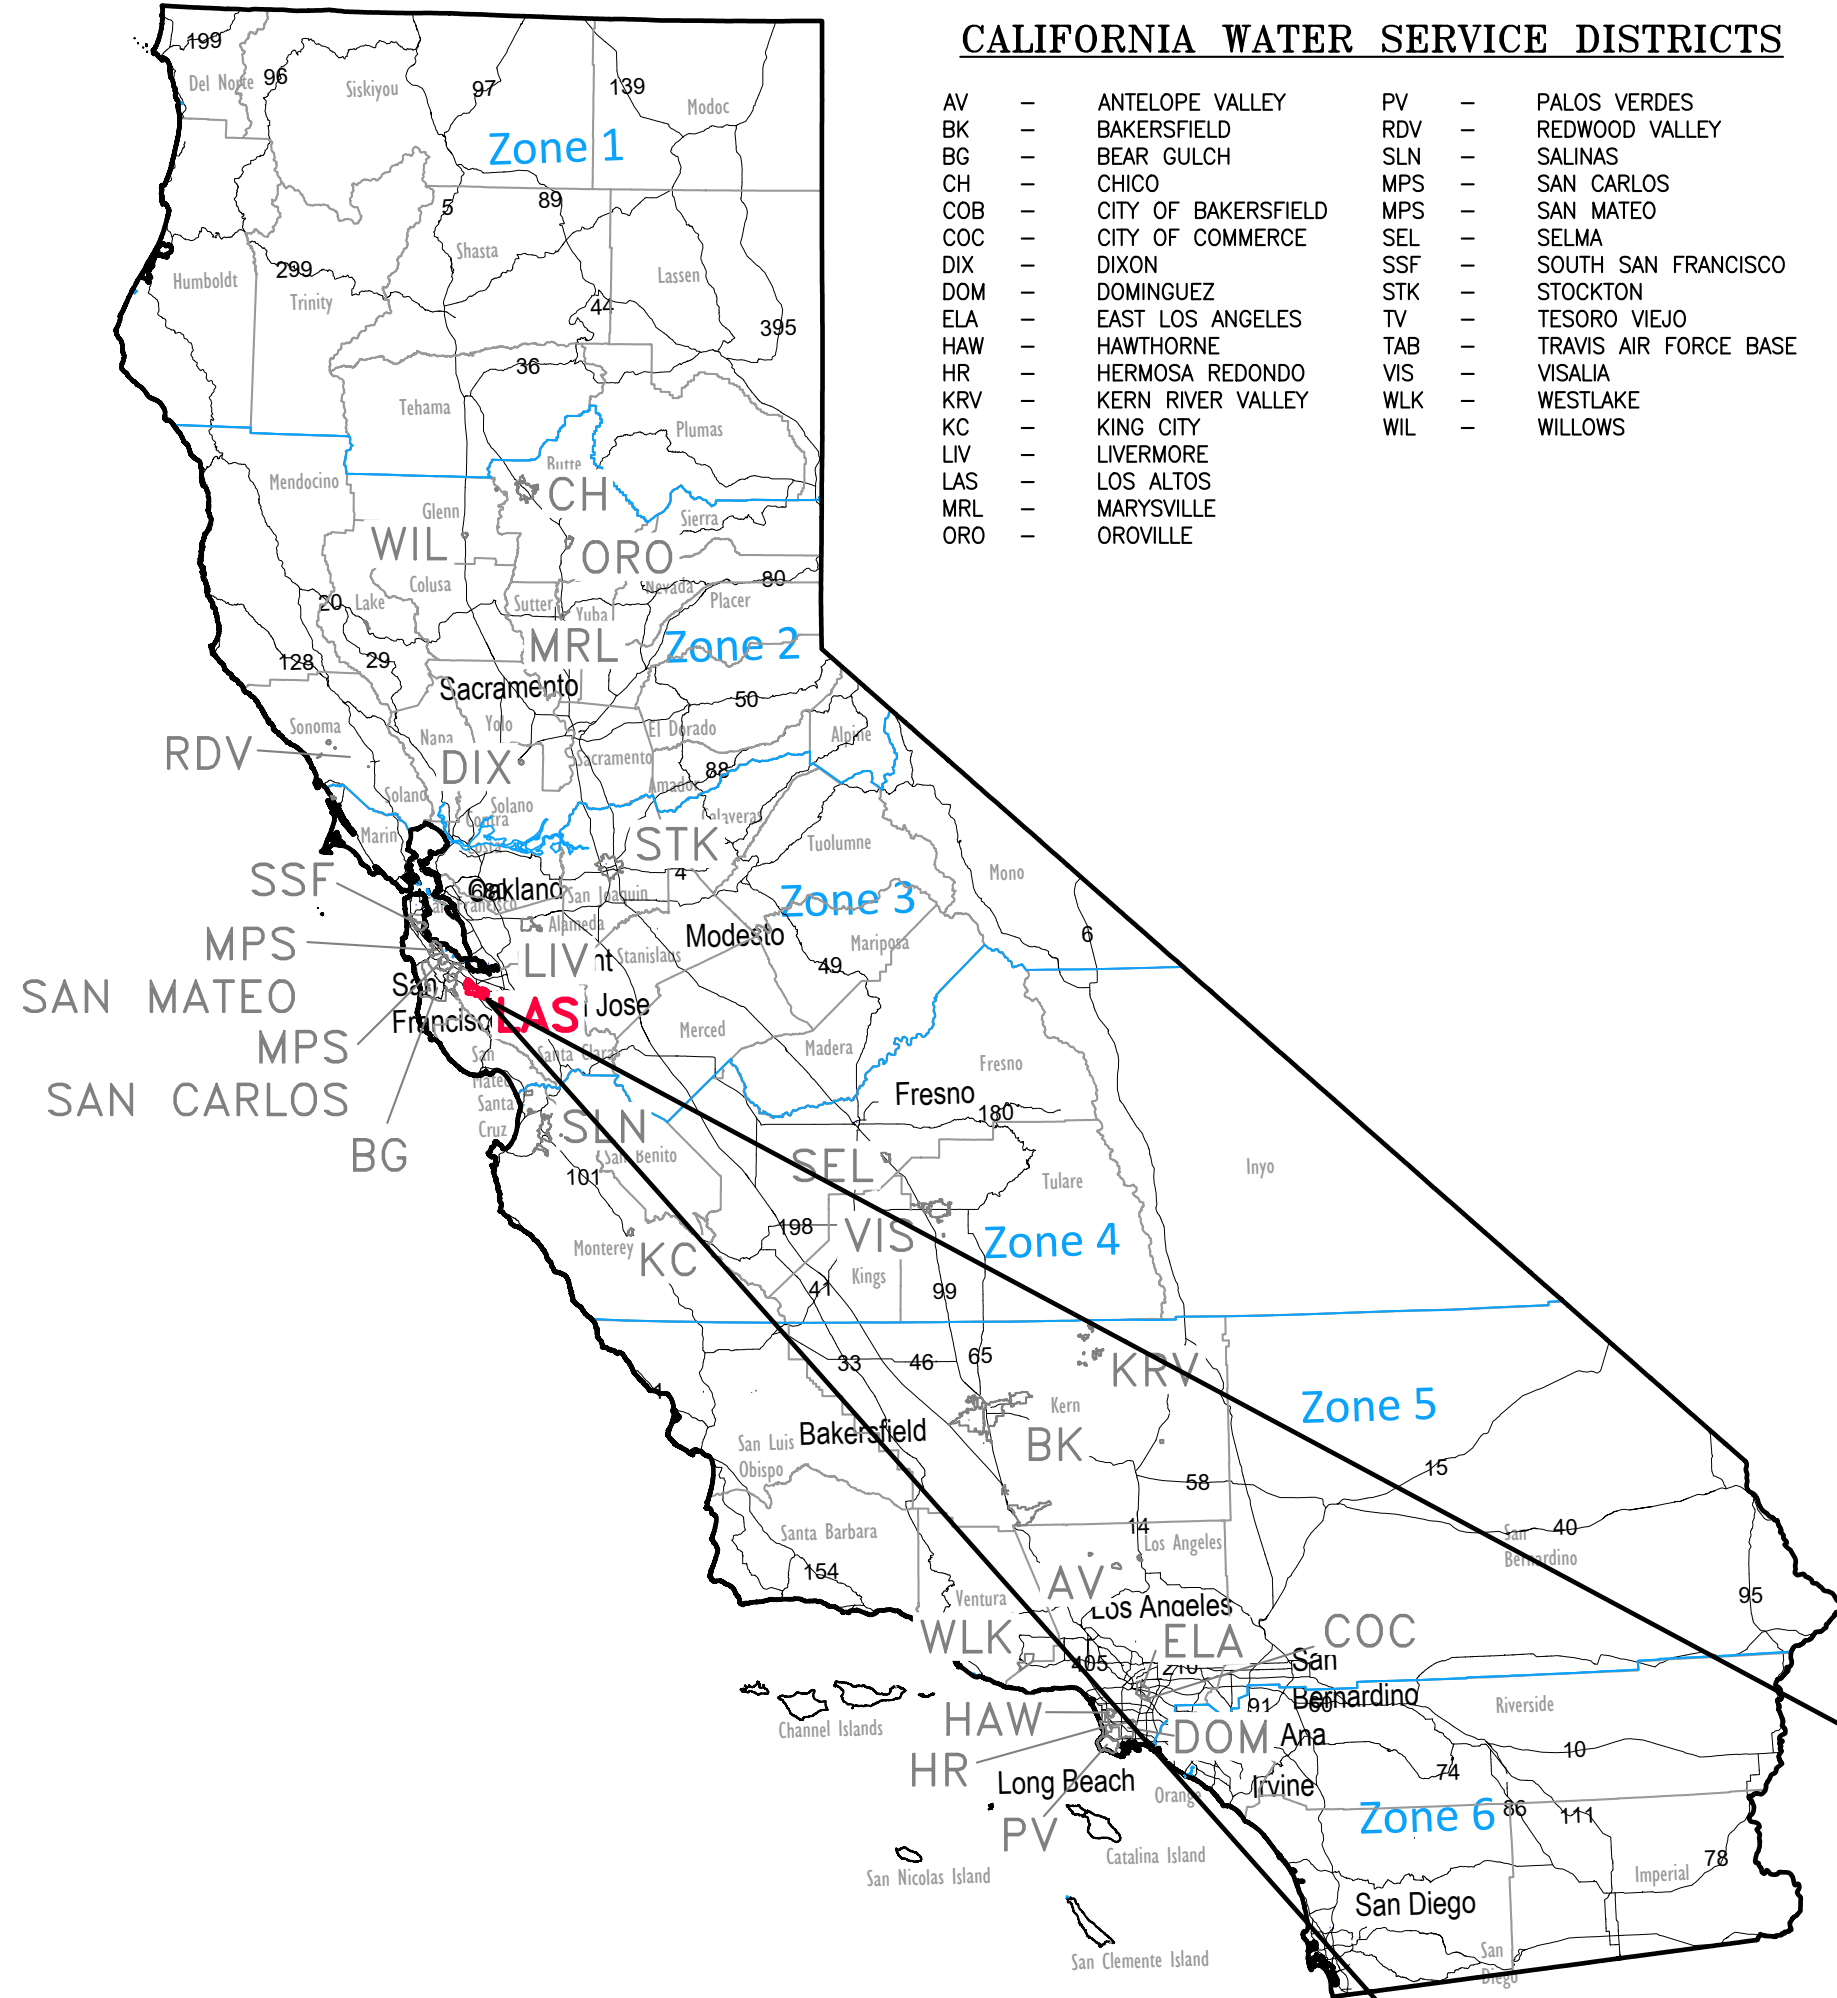

OPERATIONAL SCHEMATIC
N.T.S.

DRAWING INDEX			
DWG NUMBER	SHEET	REV	DRAWING TITLE
LAS-3701-G-01	1 OF 14	C	TITLE SHEET, DRAWING INDEX & VICINITY MAP - CIVIL
LAS-3701-G-02	2 OF 14	C	OVERALL PROJECT SITE PLAN AND BILL OF MATERIALS
LAS-3701-G-03	3 OF 14	C	CIVIL GENERAL NOTES
LAS-3701-G-04	4 OF 14	C	CIVIL ABBREVIATIONS AND SYMBOLS
LAS-3702-D-01	5 OF 14	C	DEMOLITION PLAN
LAS-3703-C-01	6 OF 14	C	SITE PLAN
LAS-3703-C-02	7 OF 14	C	SITE ELEVATIONS
LAS-3703-C-03	8 OF 14	C	SITE ELEVATIONS
LAS-3703-C-04	9 OF 14	C	HORIZONTAL CONTROL PLAN & TABLE
LAS-3703-C-05	10 OF 14	C	TANK LOCATION PLAN
LAS-3703-C-06	11 OF 14	C	PLAN AND PROFILE 15% SD STA 0+50 TO 2+37
LAS-3703-C-07	12 OF 14	C	DETAILS - I
LAS-3703-C-08	13 OF 14	C	DETAILS - II
LAS-3703-C-09	14 OF 14	C	ACOUSTICAL PUMP SHELTER DETAILS

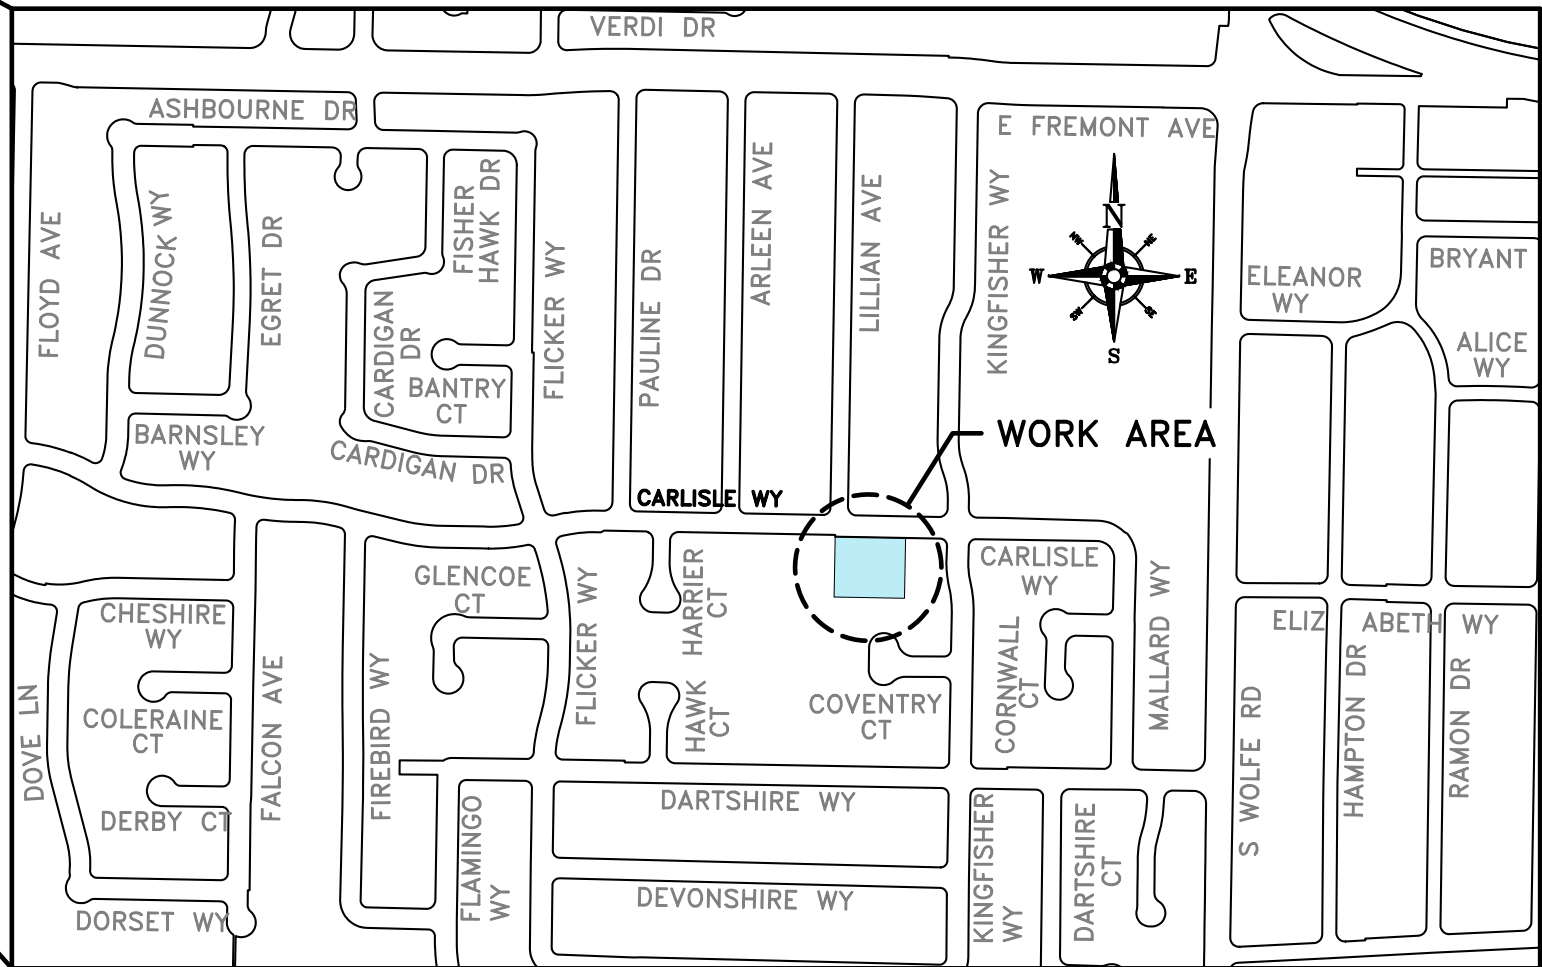

VICINITY MAP
N.T.S.

SCOPE OF WORK:

INSTALL:

- NEW WELL
- 56,000 GALLON STEEL-BOLTED TANK (WORKING VOLUME)
- BOOSTER PUMP WITH PUMP FOUNDATION, PIPING AND SHEET STEEL ACOUSTIC SHELTER
- ELECTRICAL PANELBOARD
- EMERGENCY BACKUP GENERATOR
- CALTRANS CLASS 2 AB MAINTENANCE AREA WITHIN PROPERTY BOUNDARY
- EMERGENCY LIGHT POST
- THREE (3) 8' x 8' CHEMICAL SHEDS

ABANDON:

- WELL BLOW-OFF DISCHARGE LINE
- VALVE CAN AND ANY UNDERGROUND FEATURES TO MIN 24" BELOW
- 10" PIPE AND ASSOCIATED FITTINGS

PROPERTY OWNER:

CALIFORNIA WATER SERVICE
1720 N. FIRST STREET
SAN JOSE, CA 95112

FIELD YARD ADDRESS

CALIFORNIA WATER SERVICE
DISTRICT OFFICE
1555 MIRAMONTE AVE
LOS ALTOS, CA 94024

SITE ADDRESS:

800 CARLISLE WAY
SUNNYVALE, CA 94087
SANTA CLARA COUNTY
APN: 309-12-013
ZONING: RESIDENTIAL

PROJECT ENGINEER:

LUIS ZAMUDIO
EMAIL: LZAMUDIO@CALWATER.COM
PHONE: (408) 367-8390 EX 78390

BASIS OF BEARINGS

BEARINGS SHOWN ON THIS MAP ARE REFERENCED TO THE FOUND MONUMENTS AT THE INTERSECTION OF CARLISLE WAY AND LILLIAN AVENUE AND CARLISLE WAY AND KINGFISHER WAY PER "TRACT NO. 3157 FAIRWOOD UNIT NO. 2" AS RECORDED IN BOOK 144 OF MAPS AT PAGE 33, RECORDS OF SANTA CLARA COUNTY. RECORD BEARING BEING N89°37'48"E. FIELD MEASUREMENT TAKEN BY GPS OBSERVATION OF BEARING BEING N89°18'53"W.

S.N.N.A. 3271:
NORTHING = 1996732.56' EASTING = 6148194.24'

S.N.N.A. 3226:
NORTHING = 1941490.09' EASTING = 6166245.33'

BENCH MARK

THE ELEVATIONS SHOWN HEREON ARE BASED UPON NGS POINT ID AA1871, ELEVATION 435.30 FEET (NAVD 88).

CITY OF SUNNYVALE

A CITY WELL MONUMENT LOCATED AT KINGFISHER WY & 107TH ST WEST
ELEVATION = 143.50'

SURVEY PERFORMED BY:

SURVEY COMPANY: BLAIR CHURCH & FLYNN
THEIR PROJECT NUMBER: 224-0252
DATE OF SURVEY: JULY 09, 2024

SURVEYOR'S NOTES

THE INFORMATION SHOWN HEREON WAS GATHERED BY A FIELD SURVEY PERFORMED BY BLAIR, CHURCH & FLYNN IN JUNE, 2024.
THIS TOPOGRAPHIC SURVEY IS BASED ON THE CALIFORNIA COORDINATE SYSTEM (CCS) NAD83, ZONE 3.

UTILITY STATEMENTS

THE SURVEYOR MAKES NO GUARANTEE THAT THE UNDERGROUND UTILITIES SHOWN COMPRISE ALL SUCH UTILITIES IN THE AREA, EITHER IN SERVICE OR ABANDONED. THE SURVEYOR FURTHER DOES NOT WARRANT THAT THE UNDERGROUND UTILITIES SHOWN ARE IN THE EXACT LOCATION INDICATED ALTHOUGH HE DOES CERTIFY THAT THEY ARE LOCATED AS ACCURATELY AS POSSIBLE FROM THE INFORMATION AVAILABLE. THE SURVEYOR HAS NOT PHYSICALLY LOCATED THE UNDERGROUND UTILITIES.



VERIFY SCALES
0 1"
BAR IS ONE INCH ON ORIGINAL DRAWING IF NOT ONE INCH ON THIS SHEET, ADJUST SCALES ACCORDINGLY

ENGINEERING



DEPARTMENT

REVISIONS	SK	LZ	WMC
ISSUED FOR PERMIT	01/06/2025	01/06/2025	01/06/2025
REVISED PER CITY COMMENTS	03/11/2025	03/11/2025	03/11/2025
REVISED TO INCLUDE ELEVATION VIEWS	05/12/2025	05/12/2025	05/12/2025

PLAT SHEET NO.:

LAS-33-32

SCALE:

AS SHOWN

DRAWN BY:

Y.N./S.K.

DESIGNED BY:

L. ZAMUDIO

TECH REVIEW:

DATE:

CHECKED BY:

DATE:

APPROVED BY:

DATE:

01/06/25



TITLE: NEW WELL & STEEL BOLTED TANK
LOS ALTOS, STATION 020, 800 CARLISLE WAY
SUNNYVALE, CALIFORNIA
DRAWING INDEX
& VICINITY MAP - CIVIL

DISTRICT:

LOS ALTOS

111

PROJECT ID:

00116020

DRAWING NO.:

LAS-3701-G-01

SHT 1 OF 14

ENGINEERING



DEPARTMENT

REVISIONS	SK	LZ	WKS
ISSUED FOR PERMIT	01/06/2025	SK	LZ
REVISED TO INCLUDE ELEVATION VIEWS	05/12/2025	SK	LZ

PLAT SHEET NO.:

LAS-33-32

SCALE:

AS SHOWN

DRAWN BY:

Y.N./S.K.

DESIGNED BY:

L. ZAMUDIO

TECH REVIEW: DATE:

01/06/25

CHECKED BY: DATE:

01/06/25

APPROVED BY: DATE:

01/06/25



TITLE
NEW WELL & STEEL BOLTED TANK
LOS ALTOS, STATION 020, 800 CARLISLE WAY
SUNNYVALE, CALIFORNIA
DEMOLITION PLAN

DISTRICT:

LOS ALTOS


PROJECT ID:

00116020

DRAWING NO.:

LAS-3702-D-01

SHT 5 OF 14

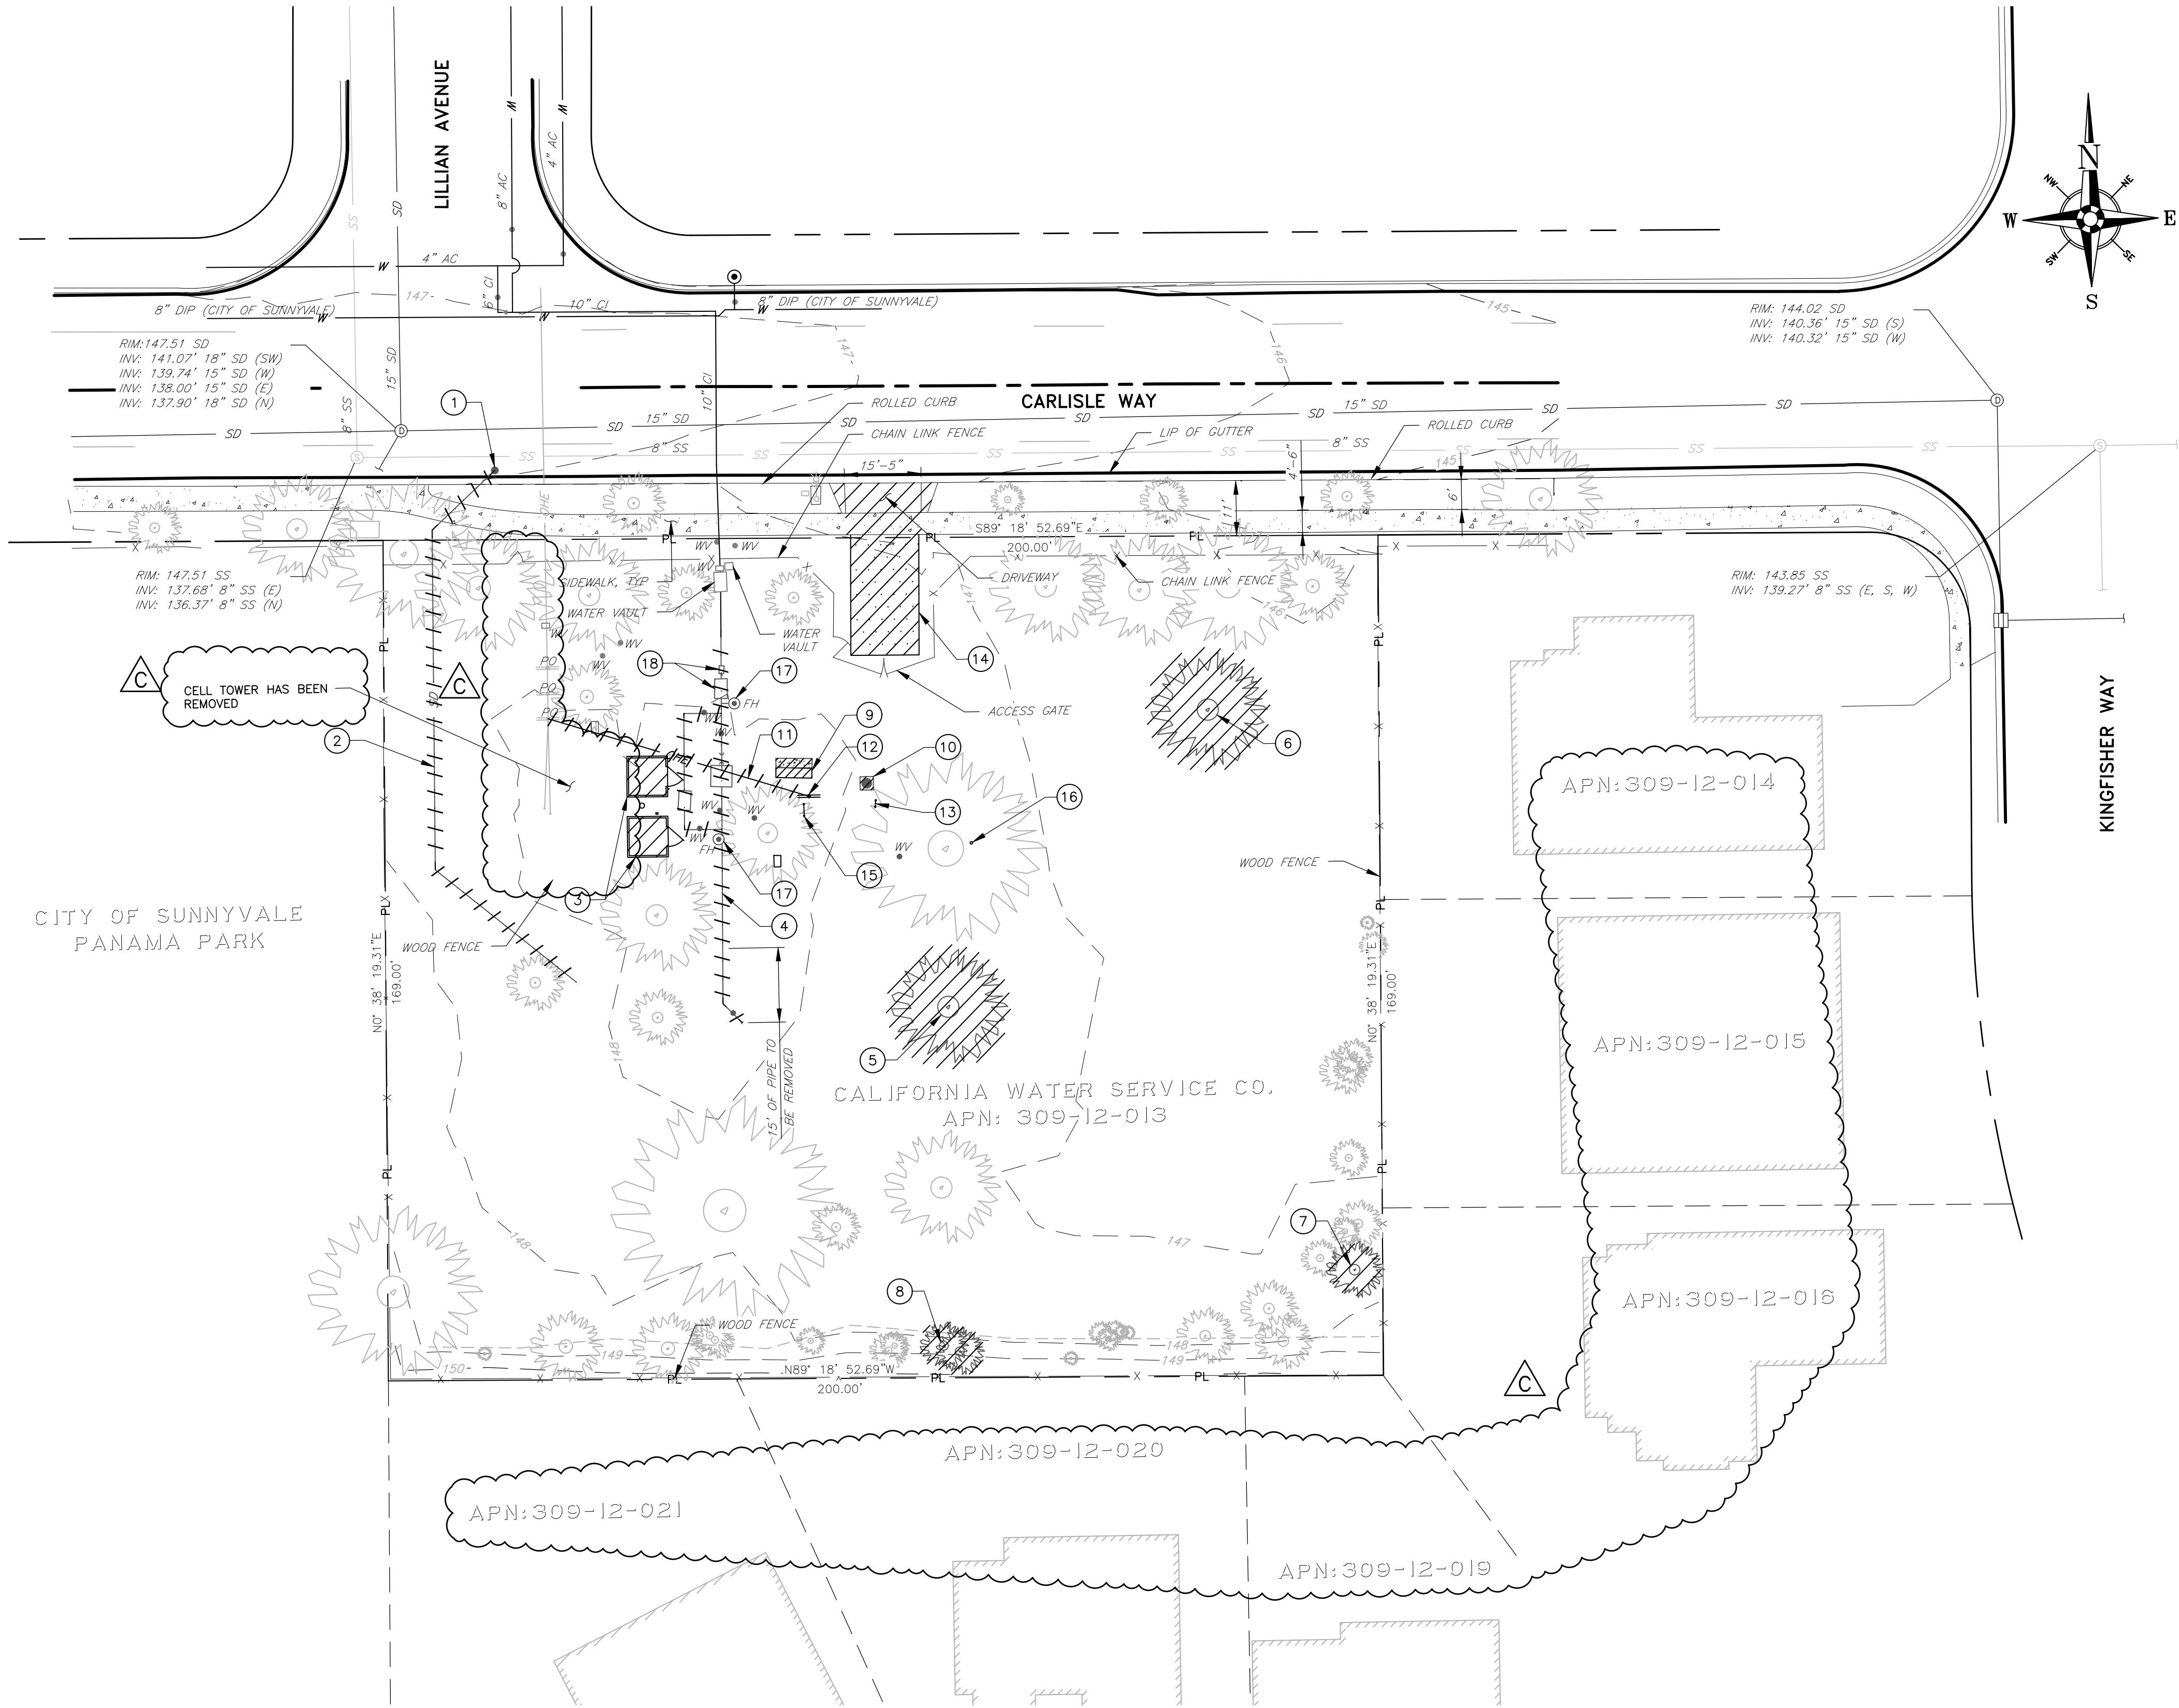


DEMOLITION NOTES:

- 1 REMOVE EXISTING VALVE CANS AND ANY UNDERGROUND FEATURES TO MIN 24" BELOW GRADE
- 2 ABANDON IN PLACE EXISTING STORM DRAIN PIPE
- 3 CHEMICAL BUILDINGS TO BE REMOVED
- 4 10" PIPE AND ASSOCIATED FITTINGS ABANDONED IN PLACE. ALL PIPES TO BE ABANDONED IN PLACE SHALL BE FILLED WITH LIGHTWEIGHT CELLULAR CONCRETE (LCC) OF 28-DAY COMPRESSIVE STRENGTH BETWEEN 50 AND 200 PSI. LCC INSTALLER MUST FIRST BE APPROVED BY THE DPW INSPECTOR.
- 5 EUCALYPTUS TREE TO BE REMOVED PER ARBORIST RECOMMENDATION
- 6 PEPPER TREE TO BE REMOVED PER ARBORIST RECOMMENDATION
- 7 OLIVE TREE TO BE REMOVED PER ARBORIST RECOMMENDATION
- 8 SOUTHER LIVE OAK TO BE REMOVED PER ARBORIST RECOMMENDATION
- 9 PANELBOARD AND CONCRETE BASE TO BE REMOVED
- 10 DESTROYED WELL (SHOWN FOR INFORMATION PURPOSE)
- 11 OVERHANG LINES BASE TO BE REMOVED
- 12 10" BRACE TO BE REMOVED
- 13 PANEL ON POSTS TO BE REMOVED
- 14 DRIVE ENTRANCE TO BE REMOVED
- 15 PANEL ON POSTS TO BE REMOVED
- 16 I-BEAM TO BE REMOVED
- 17 REMOVE EXISTING FIRE HYDRANT
- 18 REMOVE EXISTING VAULTS

DEMOLITION PLAN

SCALE: 1"=20'

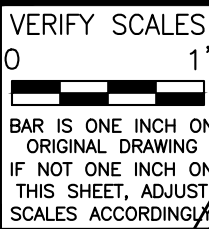

ENGINEERING



DEPARTMENT

REVISIONS	DATE	BY	DESCRIPTION
1	07/06/2023	SK	ISSUED FOR PERMIT
2	07/06/2023	SK	REVISED TO INCLUDE ELEVATION VIEWS
3	05/13/2023	SK	PLAT SHEET NO.:

LAS-33-32

AS SHOWN

DRAWN BY:
Y.N./S.K.

DESIGNED BY:
L. ZAMUDIO

TECH REVIEW: DATE:
01/05/25

CHECKED BY: DATE:
01/05/25

APPROVED BY: DATE:
01/06/25



TITLE: NEW WELL & STEEL BOLTED TANK
LOS ALTOS, STATION 020, 800 CARLISLE WAY
SUNNYVALE, CALIFORNIA
SITE PLAN


DISTRICT:
LOS ALTOS

PROJECT ID:
111

DRAWING NO.:
00116020

SHEET NO.:
LAS-3703-C-01


SHEET 6 OF 14

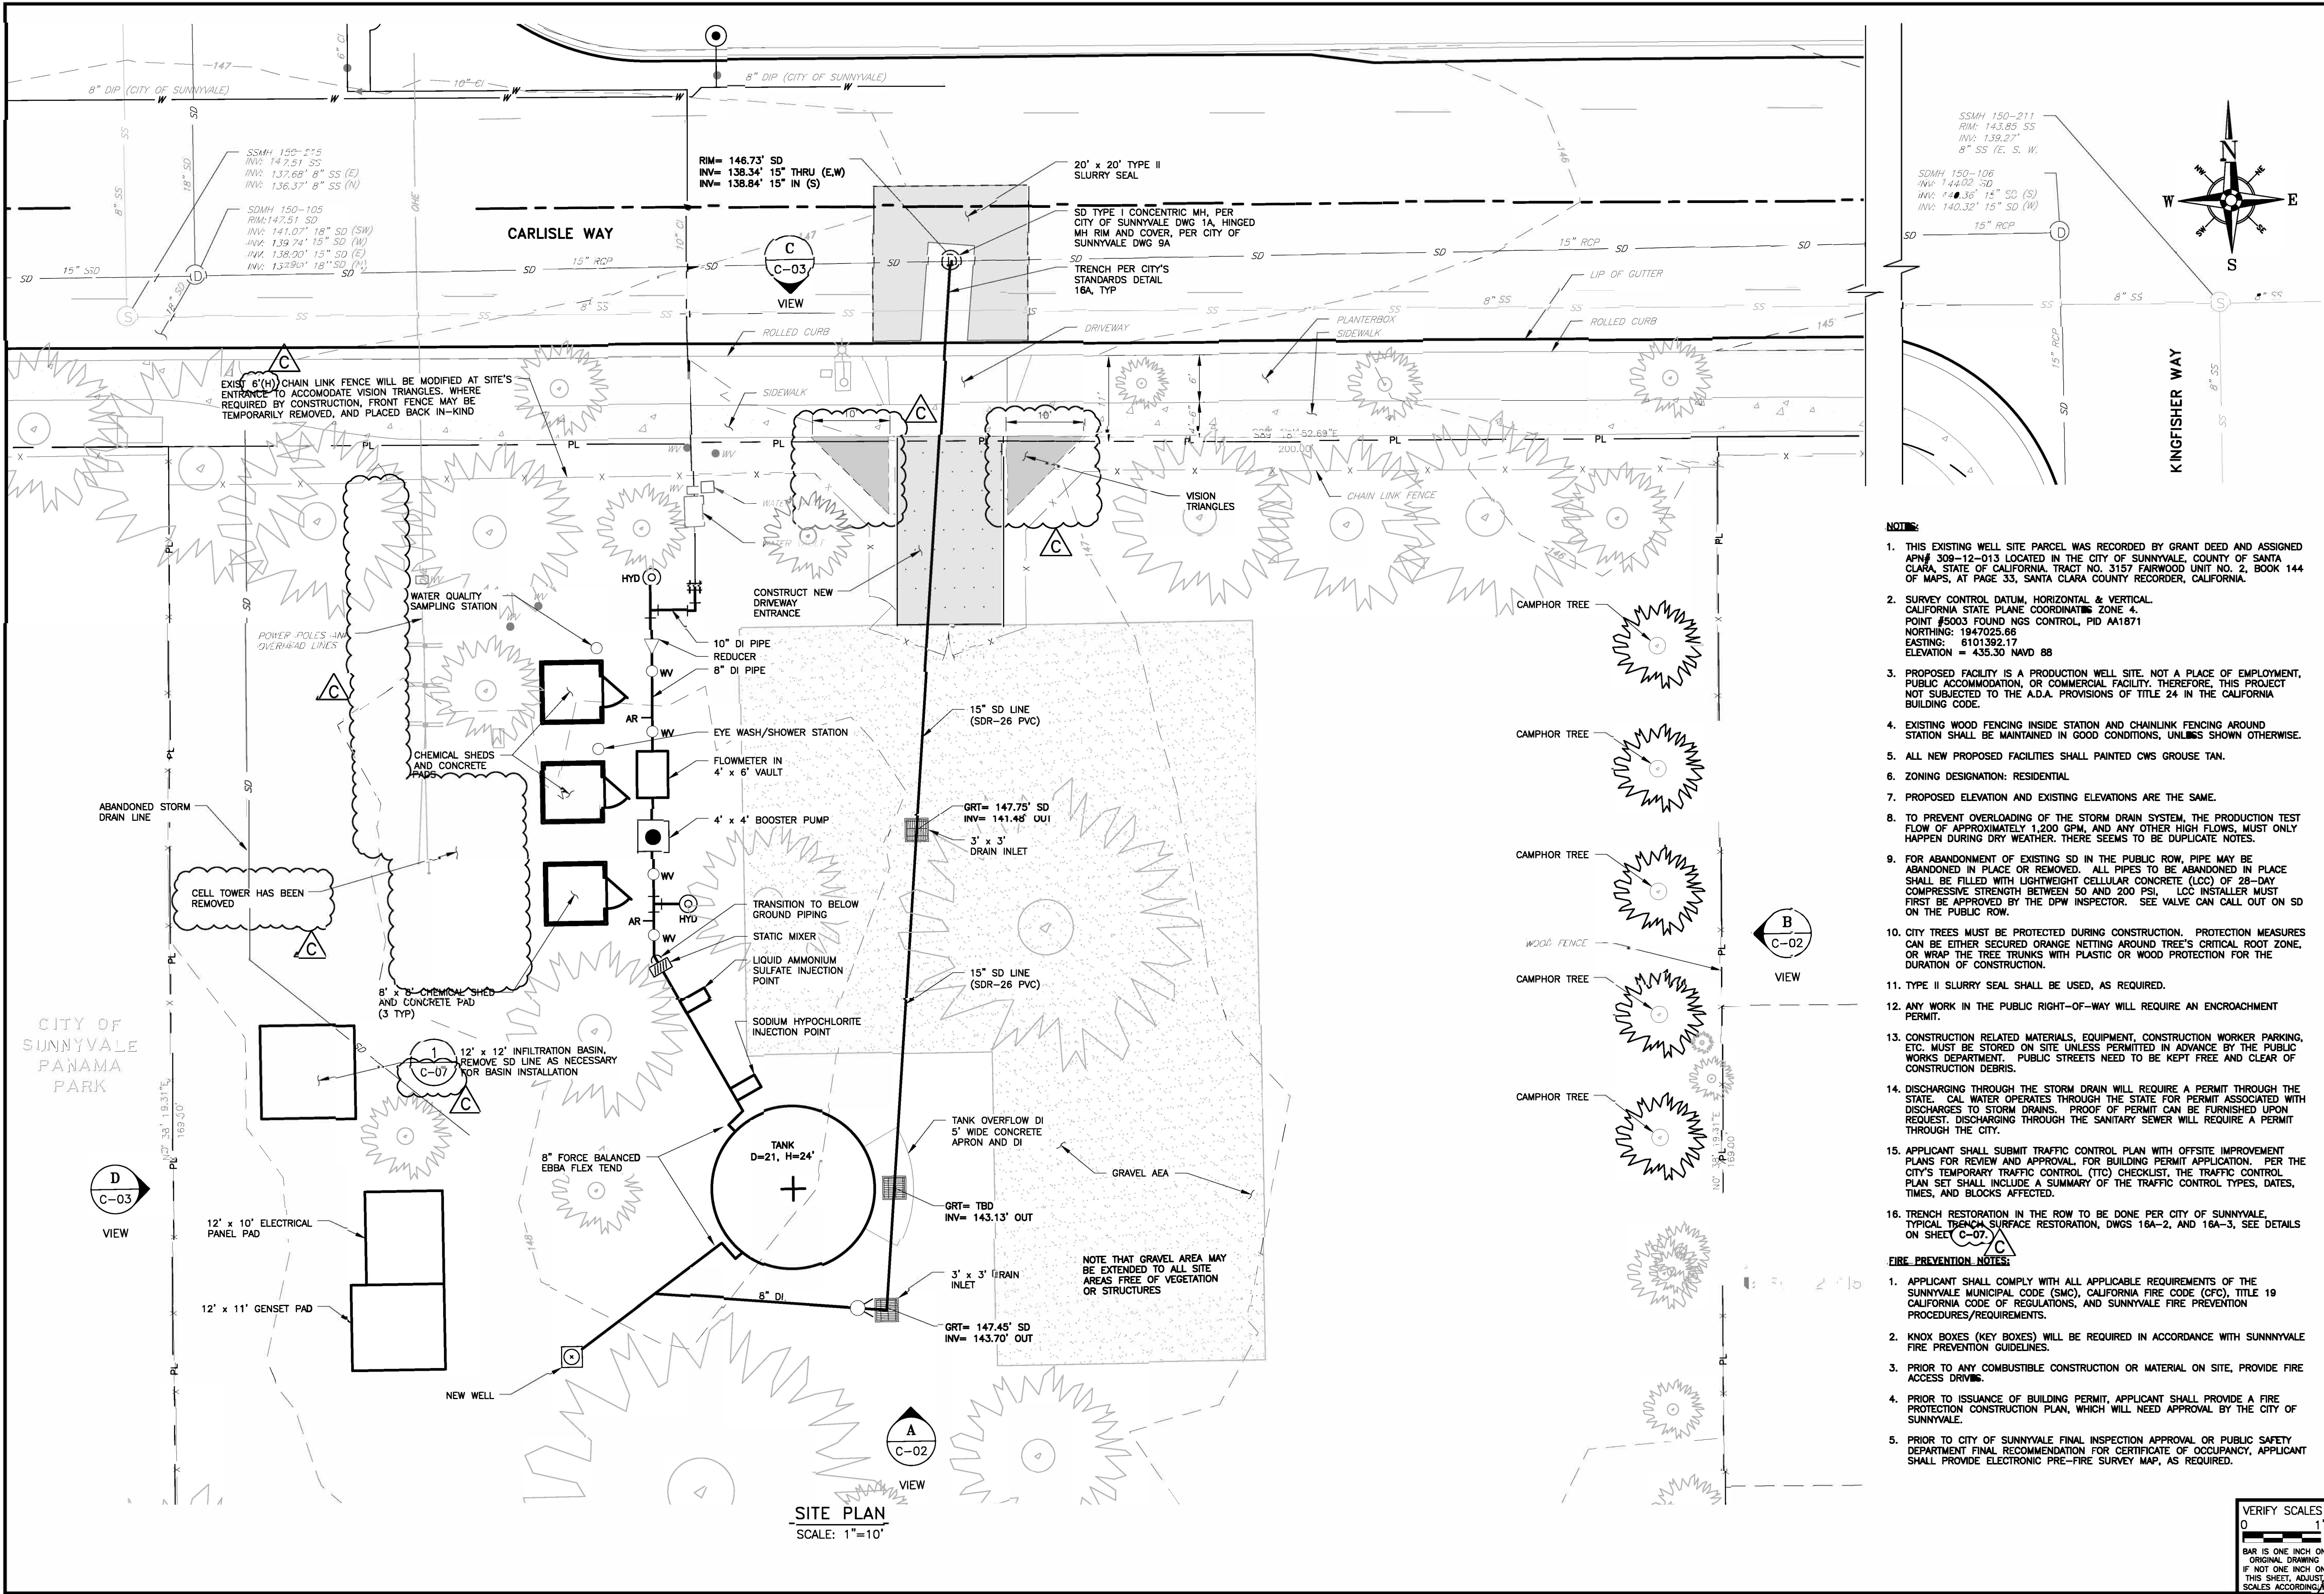

- NOTES:**
- THIS EXISTING WELL SITE PARCEL WAS RECORDED BY GRANT DEED AND ASSIGNED APN# 309-12-013 LOCATED IN THE CITY OF SUNNYVALE, COUNTY OF SANTA CLARA, STATE OF CALIFORNIA, TRACT NO. 3157 FAIRWOOD UNIT NO. 2, BOOK 144 OF MAPS, AT PAGE 33, SANTA CLARA COUNTY RECORDER, CALIFORNIA.
 - SURVEY CONTROL DATUM, HORIZONTAL & VERTICAL, CALIFORNIA STATE PLANE COORDINATES ZONE 4. POINT #5003 FOUND NGS CONTROL, PID A41871. NORTHING: 1847025.66. EASTING: 6101392.17. ELEVATION = 435.30 NAVD 88.
 - PROPOSED FACILITY IS A PRODUCTION WELL SITE, NOT A PLACE OF EMPLOYMENT, PUBLIC ACCOMMODATION, OR COMMERCIAL FACILITY. THEREFORE, THIS PROJECT NOT SUBJECT TO THE A.D.A. PROVISIONS OF TITLE 24 IN THE CALIFORNIA BUILDING CODE.
 - EXISTING WOOD FENCING INSIDE STATION AND CHAINLINK FENCING AROUND STATION SHALL BE MAINTAINED IN GOOD CONDITIONS, UNLESS SHOWN OTHERWISE.
 - ALL NEW PROPOSED FACILITIES SHALL PAINTED CWS GROUSE TAN.
 - ZONING DESIGNATION: RESIDENTIAL.
 - PROPOSED ELEVATION AND EXISTING ELEVATIONS ARE THE SAME.
 - TO PREVENT OVERLOADING OF THE STORM DRAIN SYSTEM, THE PRODUCTION TEST FLOW OF APPROXIMATELY 1,200 GPM, AND ANY OTHER HIGH FLOWS, MUST ONLY HAPPEN DURING DRY WEATHER. THERE SEEMS TO BE DUPLICATE NOTES.
 - FOR ABANDONMENT OF EXISTING SD IN THE PUBLIC ROW, PIPE MAY BE ABANDONED IN PLACE OR REMOVED. ALL PIPES TO BE ABANDONED IN PLACE SHALL BE FILLED WITH LIGHTWEIGHT CELLULAR CONCRETE (LCC) OF 28-DAY COMPRESSIVE STRENGTH BETWEEN 50 AND 200 PSI. LCC INSTALLER MUST FIRST BE APPROVED BY THE DPW INSPECTOR. SEE VALVE CALL OUT ON SD ON THE PUBLIC ROW.
 - CITY TREES MUST BE PROTECTED DURING CONSTRUCTION. PROTECTION MEASURES CAN BE EITHER SECURED ORANGE NETTING AROUND TREE'S CRITICAL ROOT ZONE, OR WRAP THE TREE TRUNKS WITH PLASTIC OR WOOD PROTECTION FOR THE DURATION OF CONSTRUCTION.
 - TYPE II SLURRY SEAL SHALL BE USED, AS REQUIRED.
 - ANY WORK IN THE PUBLIC RIGHT-OF-WAY WILL REQUIRE AN ENCROACHMENT PERMIT.
 - CONSTRUCTION RELATED MATERIALS, EQUIPMENT, CONSTRUCTION WORKER PARKING, ETC. MUST BE STORED ON SITE UNLESS PERMITTED IN ADVANCE BY THE PUBLIC WORKS DEPARTMENT. PUBLIC STREETS NEED TO BE KEPT FREE AND CLEAR OF CONSTRUCTION DEBRIS.
 - DISCHARGING THROUGH THE STORM DRAIN WILL REQUIRE A PERMIT THROUGH THE STATE. CAL WATER OPERATES THROUGH THE STATE FOR PERMIT ASSOCIATED WITH DISCHARGES TO STORM DRAINS. PROOF OF PERMIT CAN BE FURNISHED UPON REQUEST. DISCHARGING THROUGH THE SANITARY SEWER WILL REQUIRE A PERMIT THROUGH THE CITY.
 - APPLICANT SHALL SUBMIT TRAFFIC CONTROL PLAN WITH OFFSITE IMPROVEMENT PLANS FOR REVIEW AND APPROVAL FOR BUILDING PERMIT APPLICATION. PER THE CITY'S TEMPORARY TRAFFIC CONTROL (TTC) CHECKLIST, THE TRAFFIC CONTROL PLAN SET SHALL INCLUDE A SUMMARY OF THE TRAFFIC CONTROL TYPES, DATES, TIMES, AND BLOCKS AFFECTED.
 - TRENCH RESTORATION IN THE ROW TO BE DONE PER CITY OF SUNNYVALE. TYPICAL TRENCH SURFACE RESTORATION, DWGS 16A-2, AND 16A-3, SEE DETAILS ON SHEET C-07.

- FIRE PREVENTION NOTES:**
- APPLICANT SHALL COMPLY WITH ALL APPLICABLE REQUIREMENTS OF THE SUNNYVALE MUNICIPAL CODE (SMC), CALIFORNIA FIRE CODE (CFC), TITLE 19 CALIFORNIA CODE OF REGULATIONS, AND SUNNYVALE FIRE PREVENTION PROCEDURES/REQUIREMENTS.
 - KNOX BOXES (KEY BOXES) WILL BE REQUIRED IN ACCORDANCE WITH SUNNYVALE FIRE PREVENTION GUIDELINES.
 - PRIOR TO ANY COMBUSTIBLE CONSTRUCTION OR MATERIAL ON SITE, PROVIDE FIRE ACCESS DRIVE.
 - PRIOR TO ISSUANCE OF BUILDING PERMIT, APPLICANT SHALL PROVIDE A FIRE PROTECTION CONSTRUCTION PLAN, WHICH WILL NEED APPROVAL BY THE CITY OF SUNNYVALE.
 - PRIOR TO CITY OF SUNNYVALE FINAL INSPECTION APPROVAL OR PUBLIC SAFETY DEPARTMENT FINAL RECOMMENDATION FOR CERTIFICATE OF OCCUPANCY, APPLICANT SHALL PROVIDE ELECTRONIC PRE-FIRE SURVEY MAP, AS REQUIRED.


VERIFY SCALES
0 1"
BAR IS ONE INCH ON ORIGINAL DRAWING
IF NOT ONE INCH ON THIS SHEET, ADJUST SCALES ACCORDINGLY

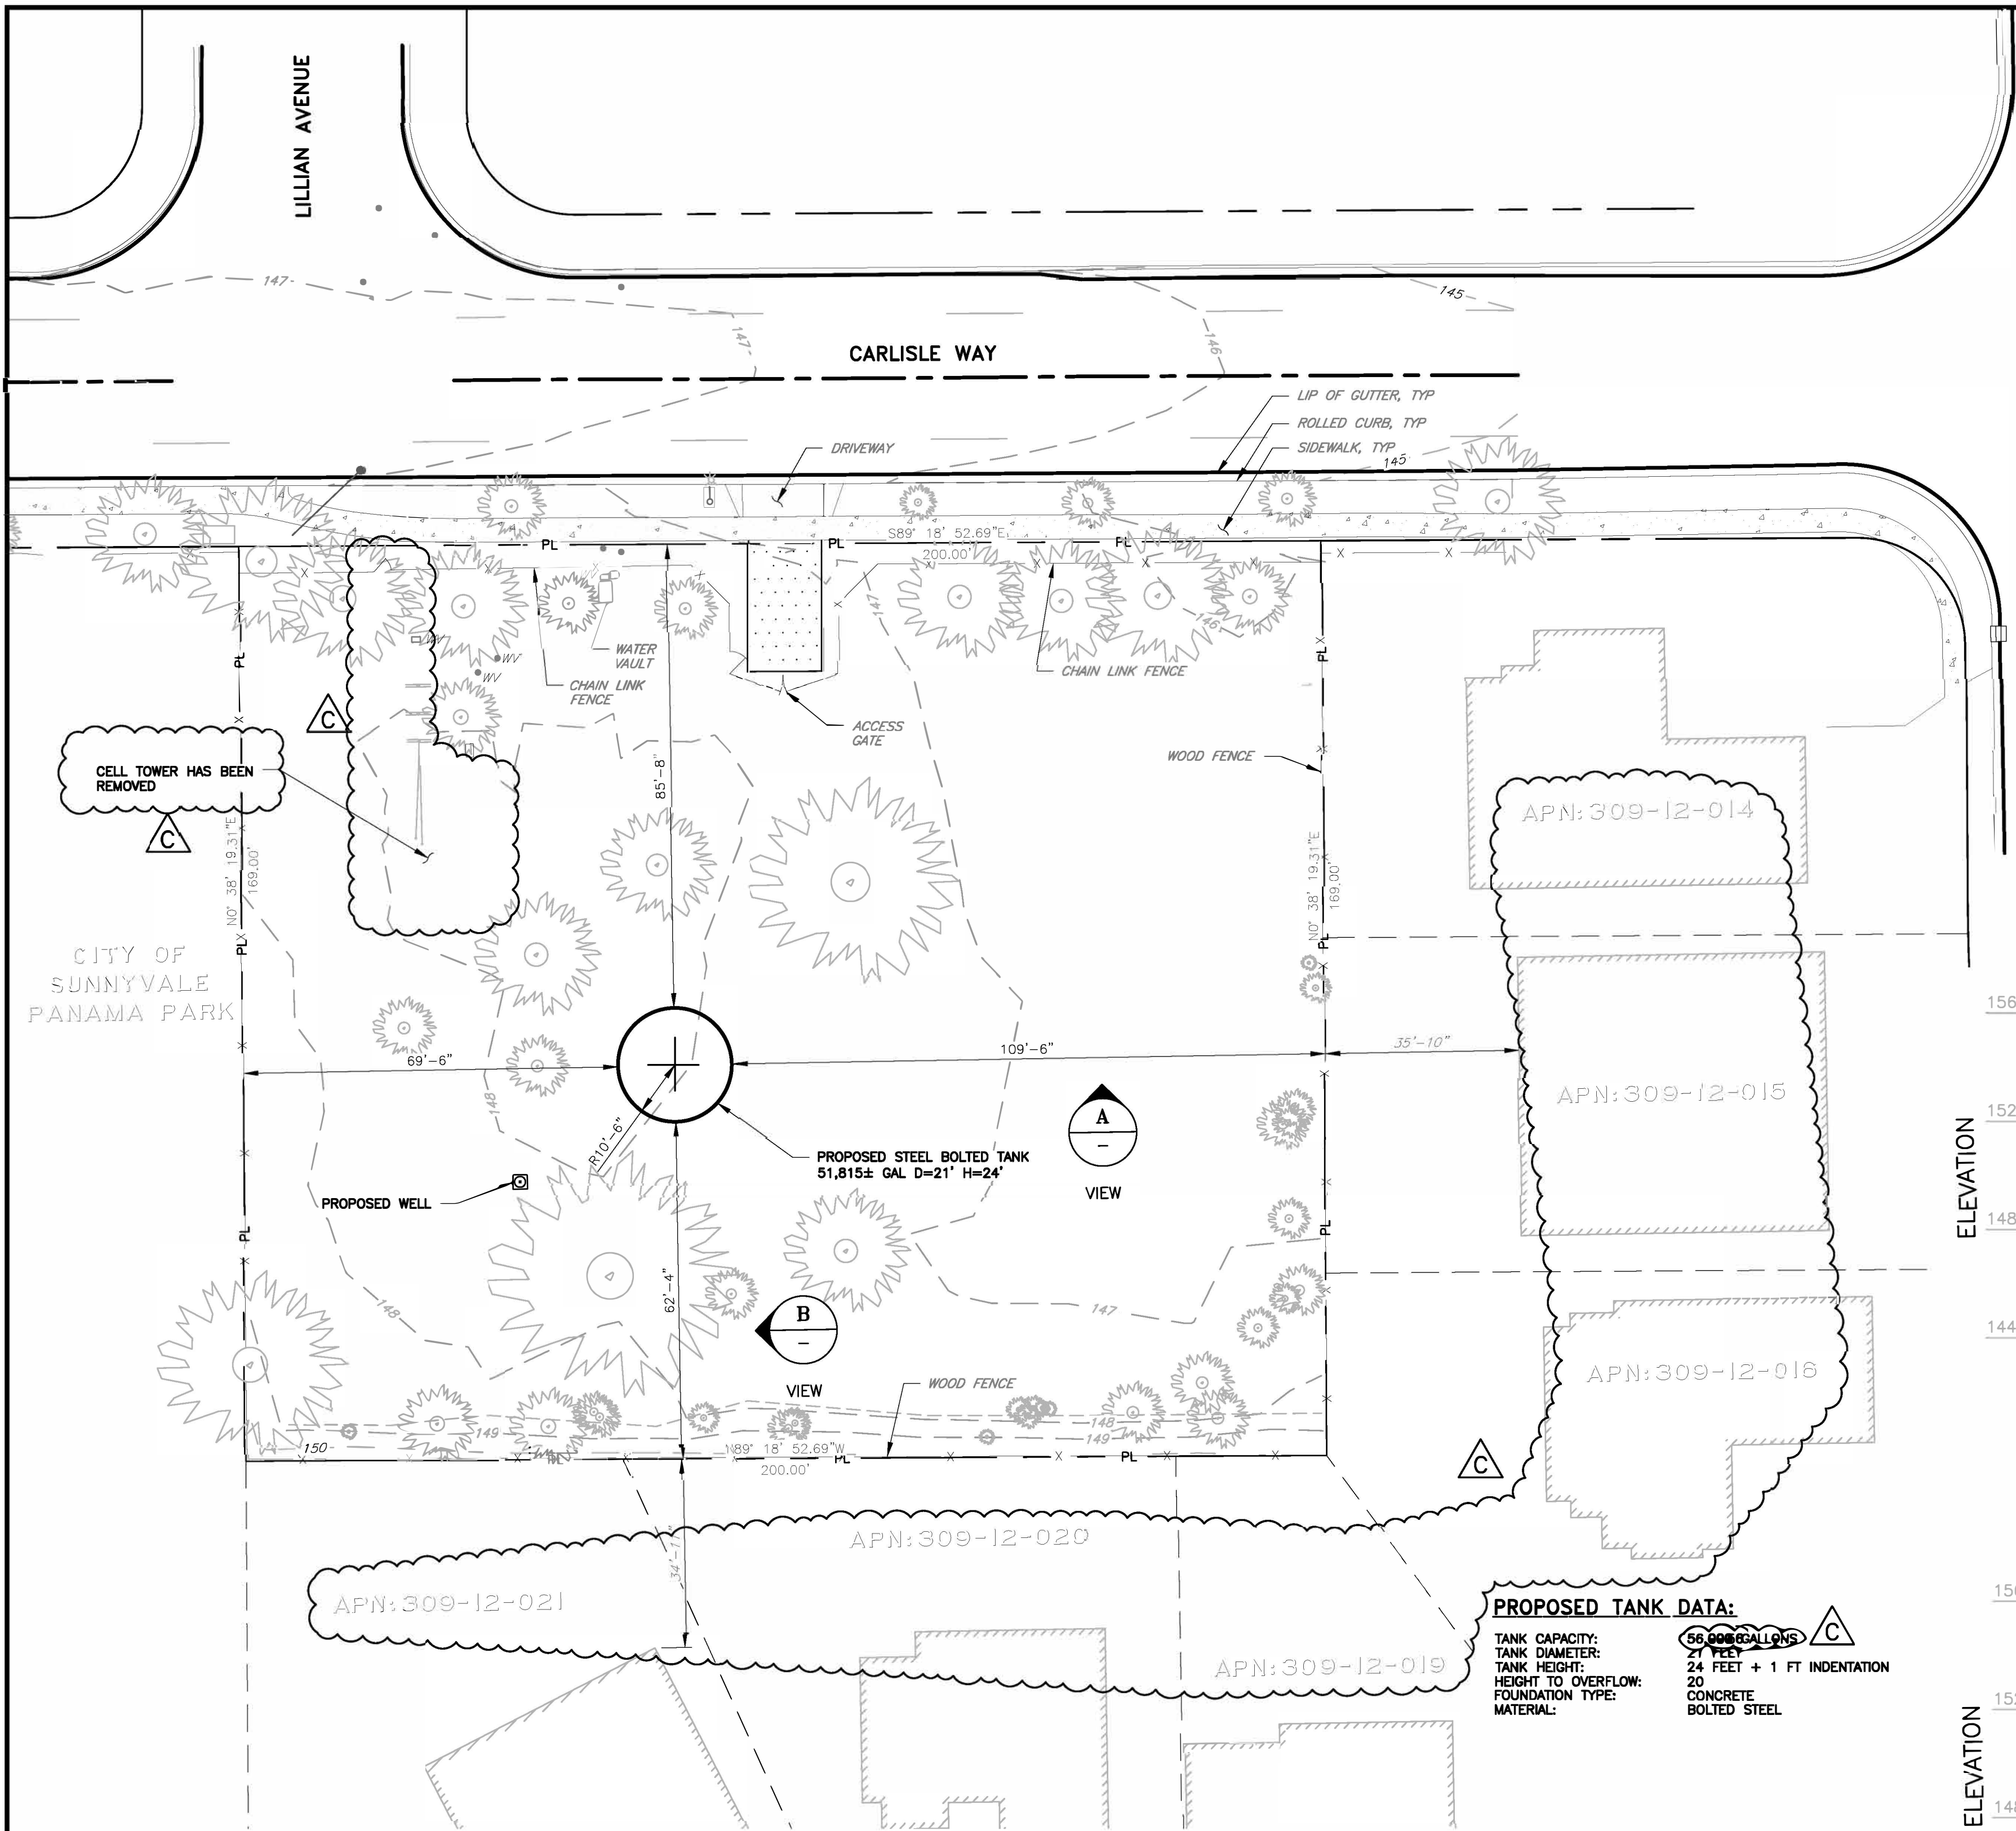


TANK LOCATION PLAN
SCALE: 1"=20'

PROPOSED TANK DATA:



TANK CAPACITY: 55,000 GALLONS
TANK DIAMETER: 21 FEET
TANK HEIGHT: 24 FEET + 1 FT INDENTATION
HEIGHT TO OVERFLOW: 20
FOUNDATION TYPE: CONCRETE
MATERIAL: BOLTED STEEL

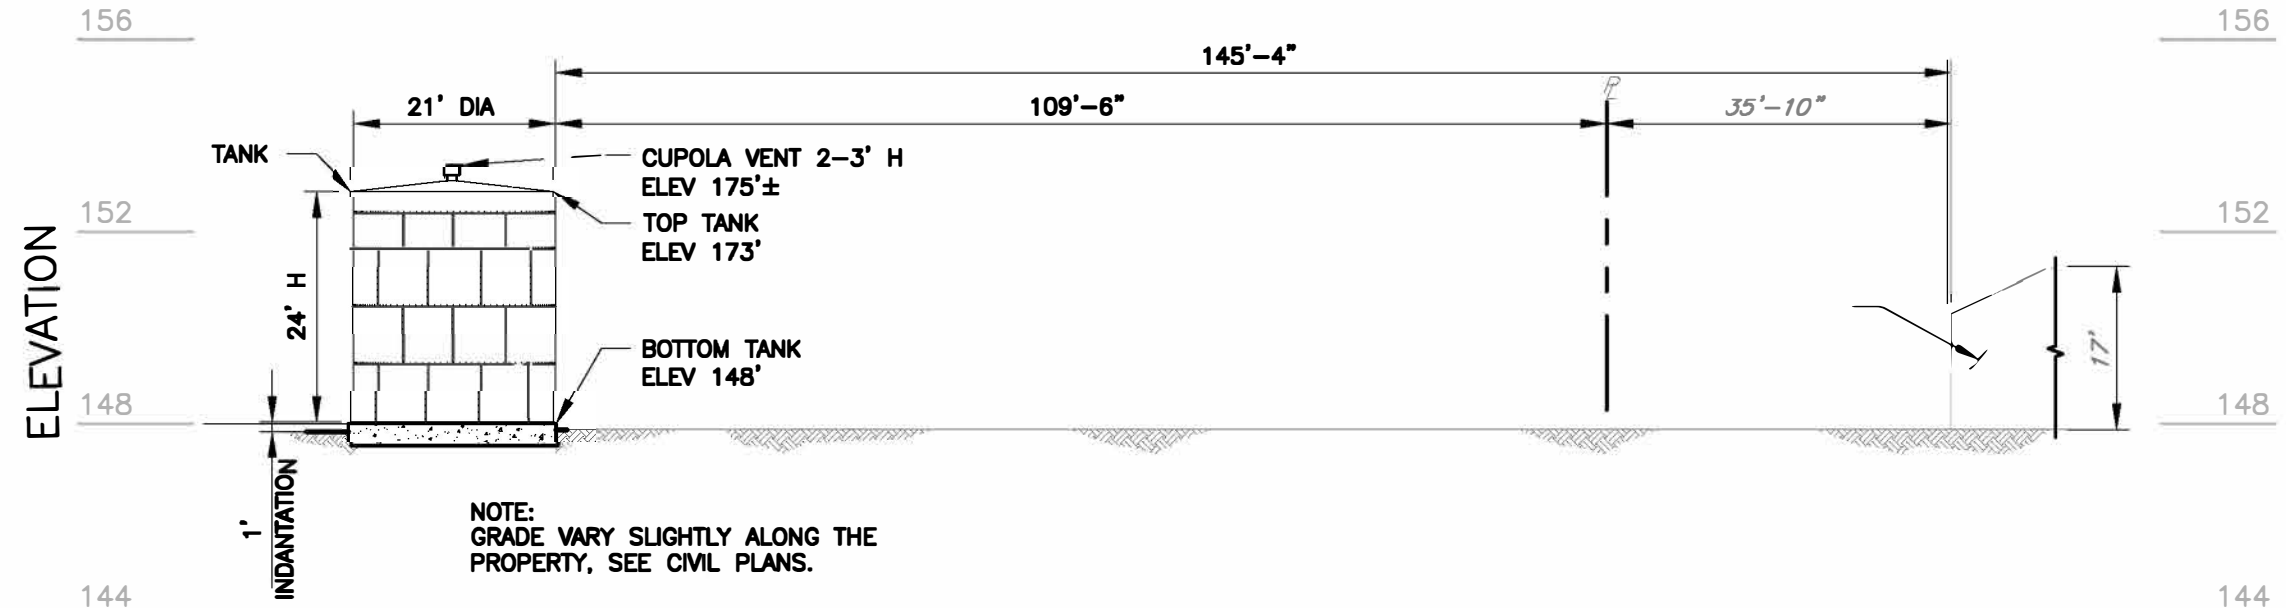

VIEW A NORTH ELEVATION
SCALE: 1" = 20'

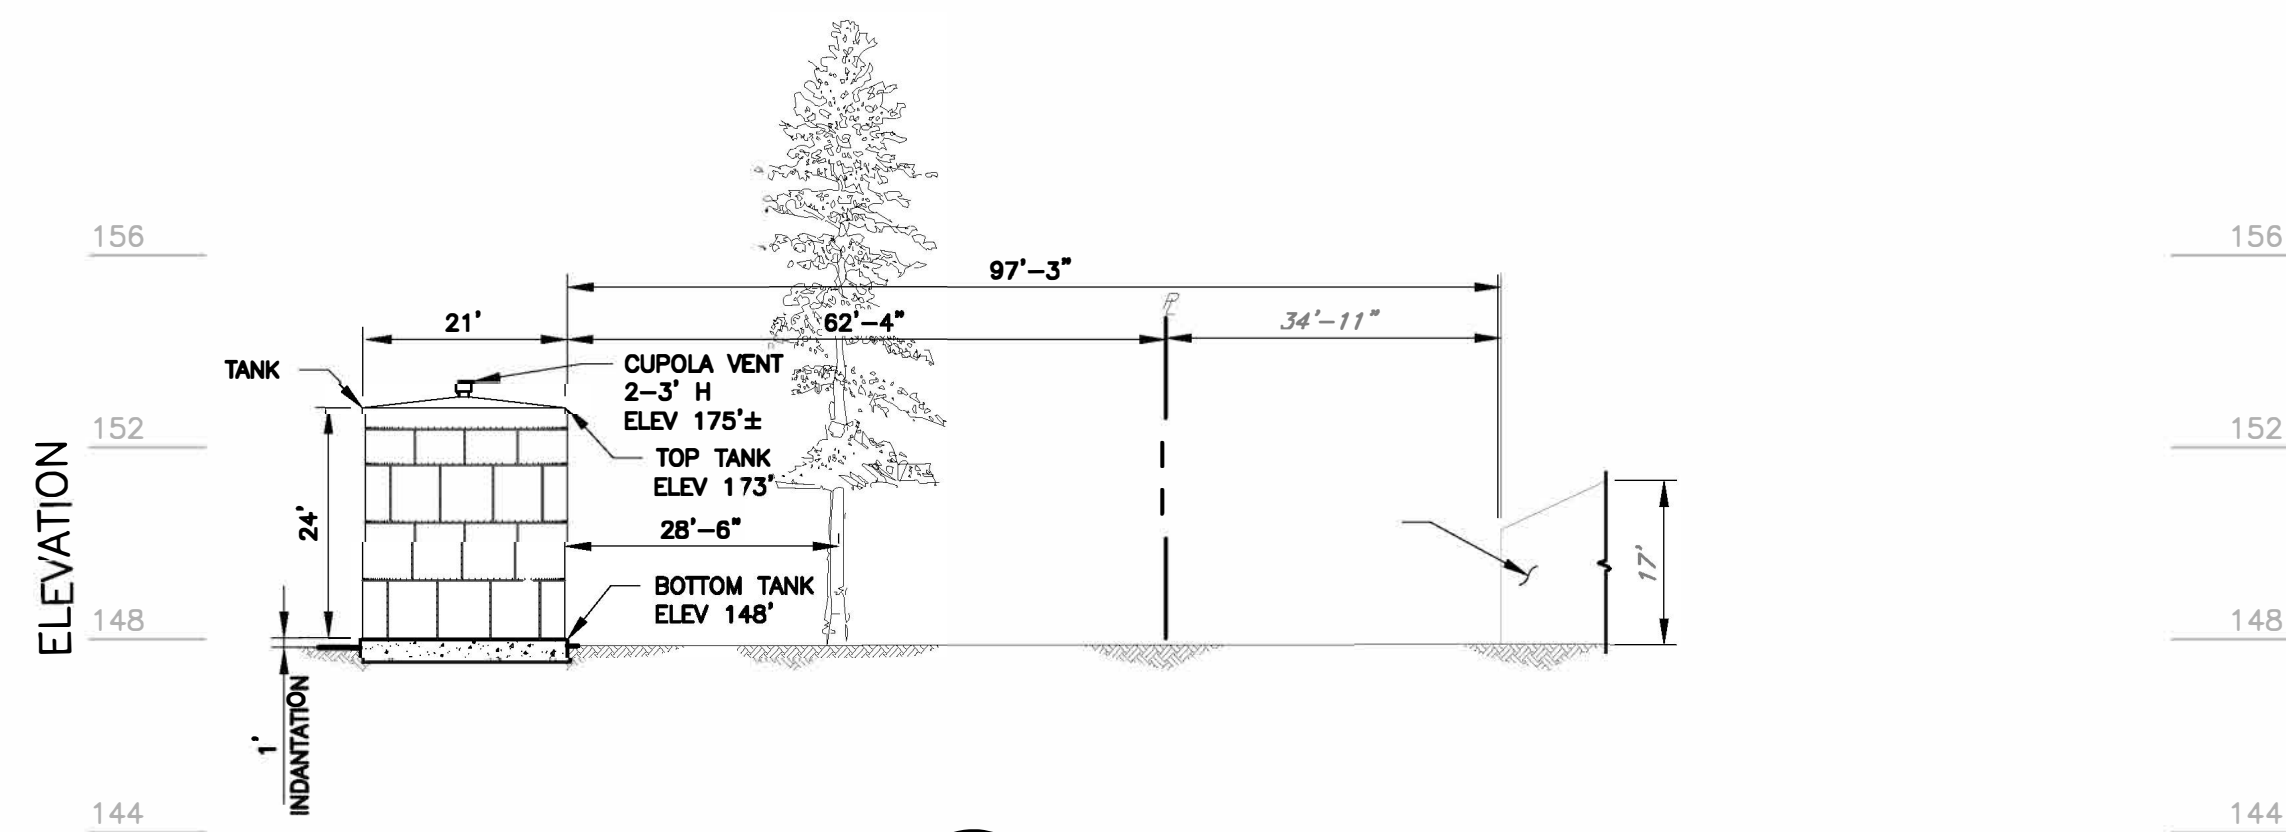

VIEW B WEST ELEVATION
SCALE: 1" = 20'

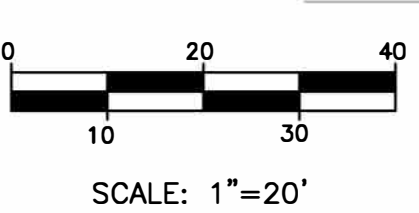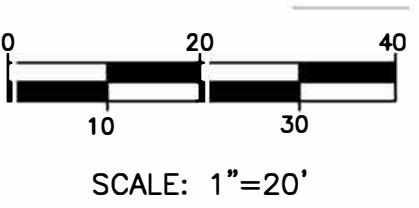

VERIFY SCALES
1"
0
10
20
30
40
BAR IS ONE INCH ON
ORIGINAL DRAWING
IF NOT ONE INCH ON
THIS SHEET, ADJUST
SCALES ACCORDINGLY

ENGINEERING



DEPARTMENT

REVISIONS	SK 12 TWC	SK 12 TWC	SK 12 TWC	SK 12 TWC
ISSUED FOR PERMIT	01/06/2025	01/06/2025	01/06/2025	01/06/2025
REVISED PER CITY COMMENTS				
REVISED TO INCLUDE ELEVATION VIEWS				

PLAT SHEET NO.:

LAS-33-32

SCALE:

AS SHOWN

DRAWN BY:

Y.N./S.K.

DESIGNED BY:

L. ZAMUDIO

TECH REVIEW: DATE:

01/06/25

CHECKED BY: DATE:

01/06/25

APPROVED BY: DATE:

01/06/25



TITLE: NEW WELL & STEEL BOLTED TANK
LOS ALTOS, STATION 020, 800 CARLISLE WAY
SUNNYVALE, CALIFORNIA
TANK LOCATION PLAN

DISTRICT:
LOS ALTOS

111


PROJECT ID:

00116020


DRAWING NO.:

LAS-3703-C-05

SHT 10 OF 14

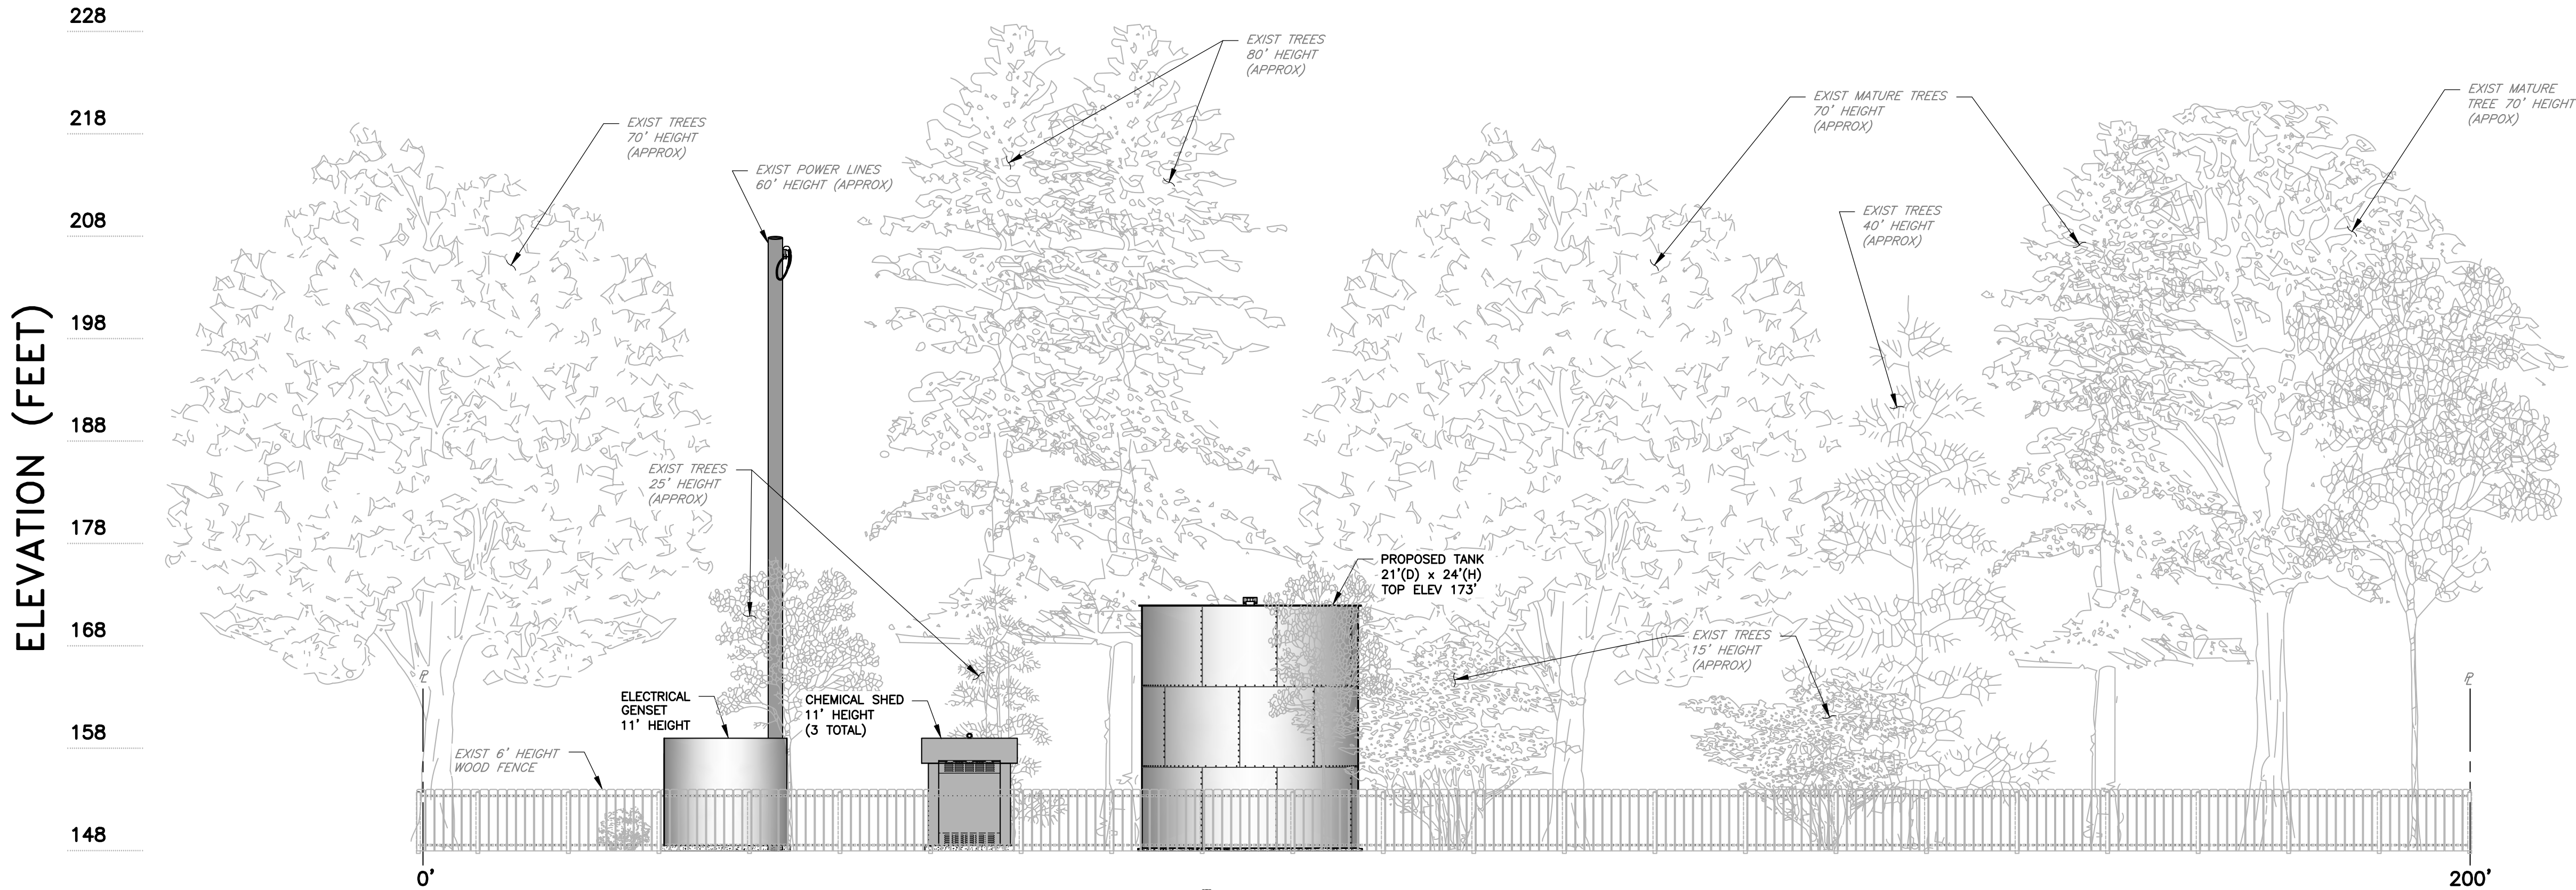

VIEW **A** NORTH ELEVATION VIEW
SCALE: 1"=10'

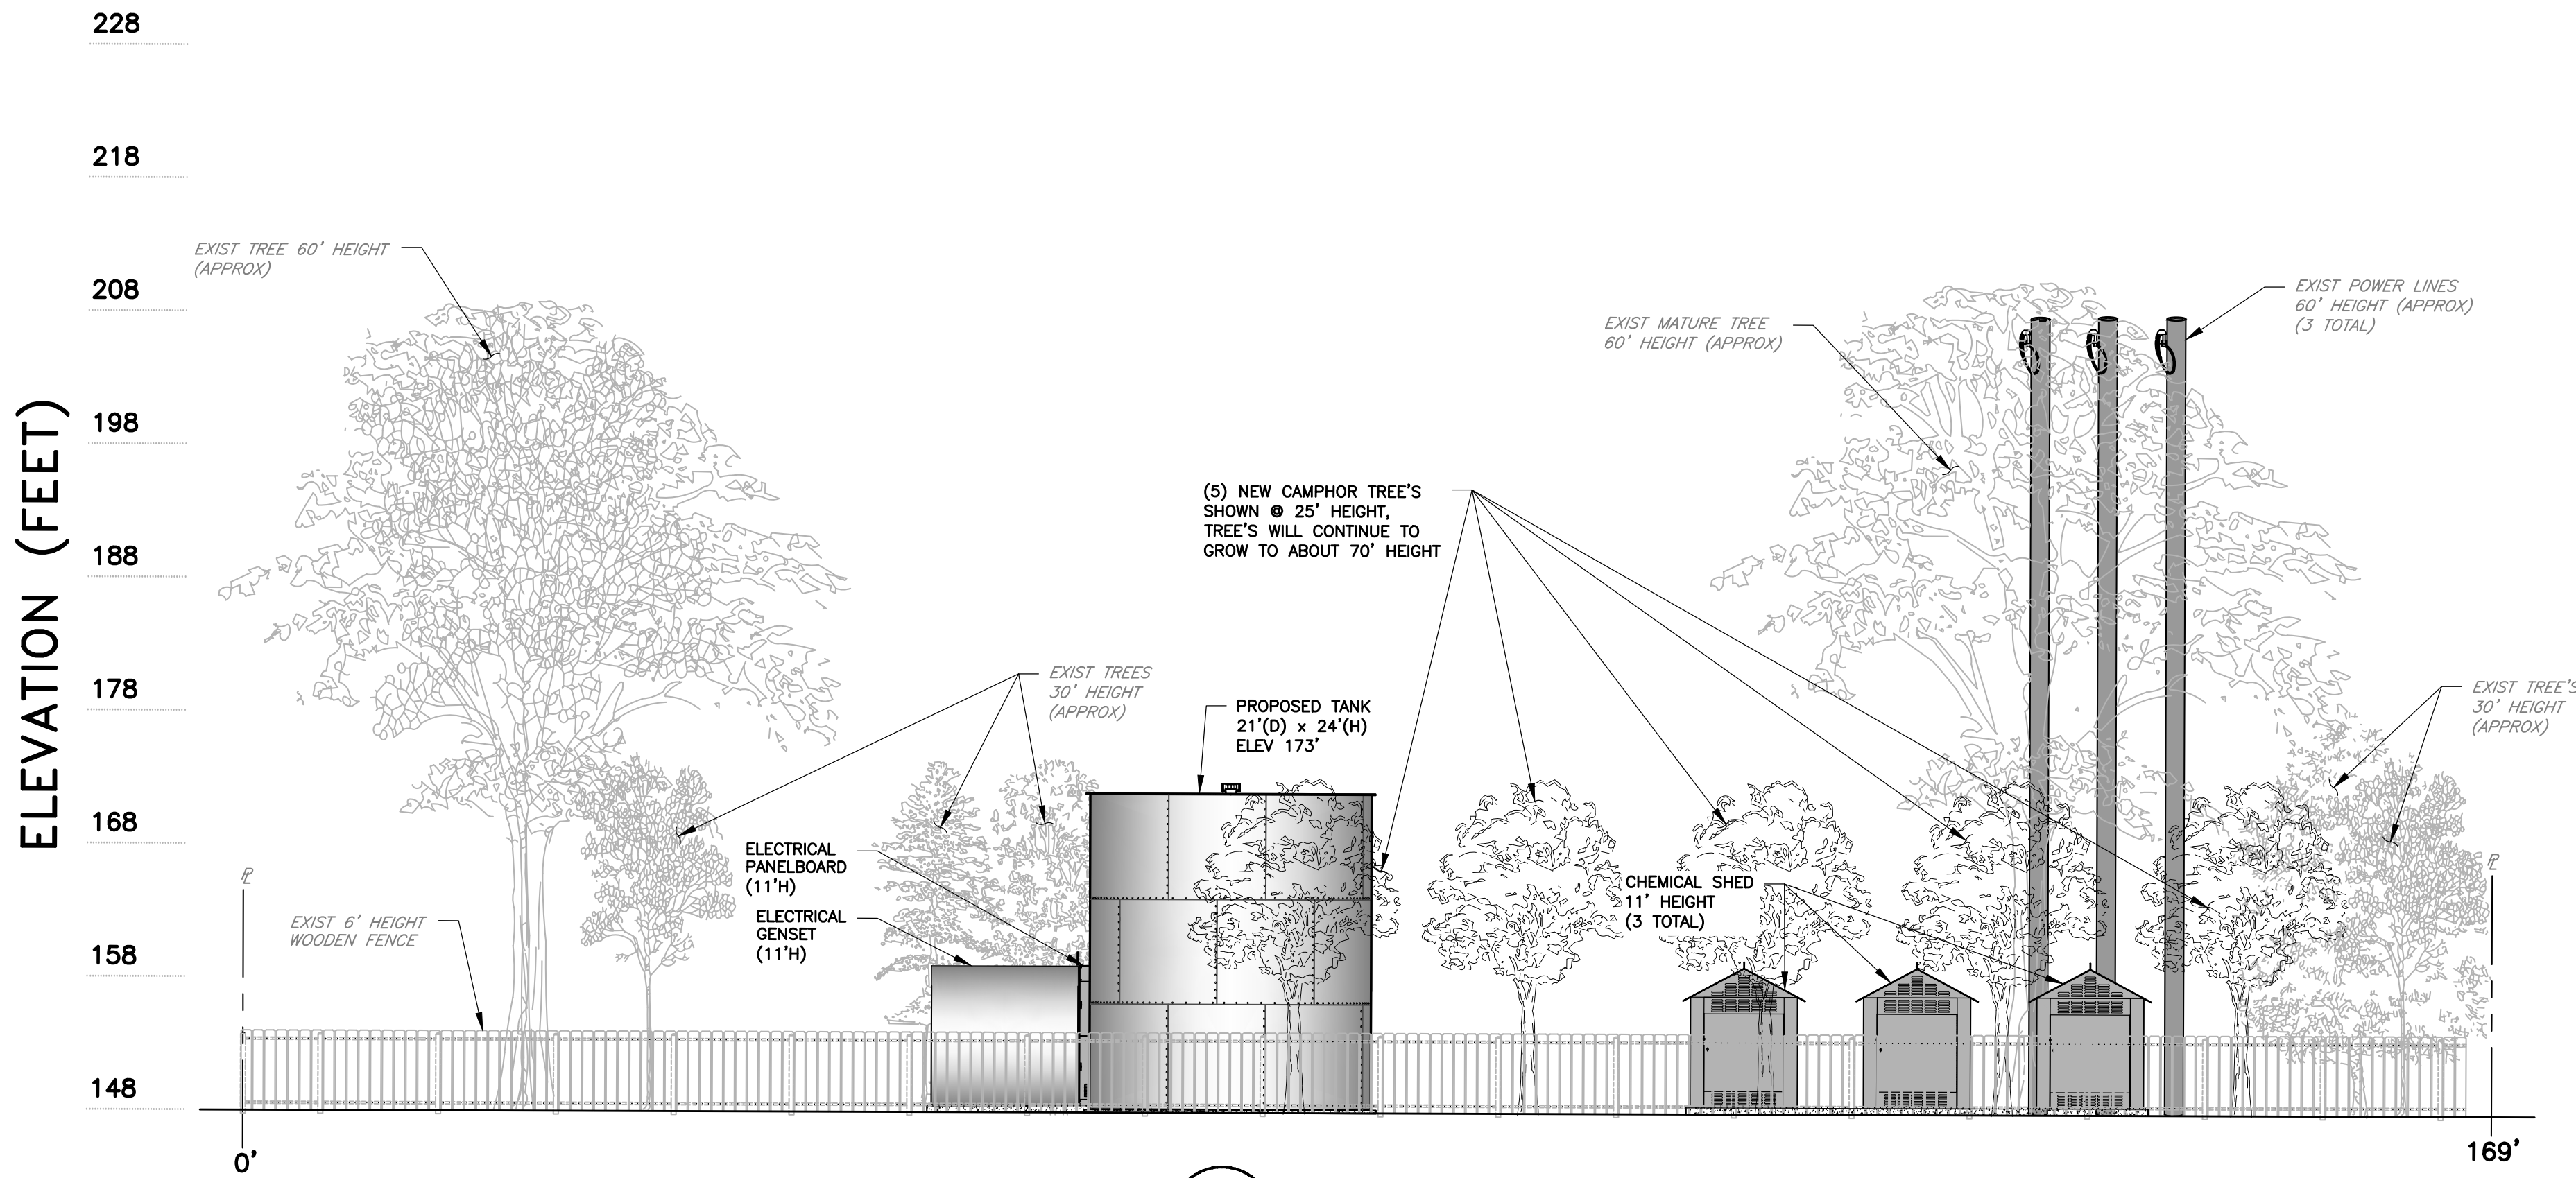

VIEW **B** WEST ELEVATION VIEW
SCALE: 1"=10'

VERIFY SCALES
0 1"
BAR IS ONE INCH ON
ORIGINAL DRAWING
IF NOT ONE INCH ON
THIS SHEET, ADJUST
SCALES ACCORDINGLY

ENGINEERING



DEPARTMENT

REVISIONS		SK LZ MK	01/06/2025	SK LZ MK	03/11/2025	SK LZ MK	05/12/2025
A	ISSUED FOR PERMIT	.		B	REVISED PER CITY COMMENTS	.	
B	REVISED PER CITY COMMENTS	.		C	REVISED PER CITY COMMENTS	.	

PLAT SHEET NO.:

LAS-33-32

SCALE:

AS SHOWN

DRAWN BY:

Y.N./S.K.

DESIGNED BY:

L. ZAMUDIO

TECH REVIEW: DATE:

01/06/25

CHECKED BY: DATE:

01/06/25

APPROVED BY: DATE:

01/06/25

01/06/25



TITLE: NEW WELL & STEEL BOLTED TANK
LOS ALTOS, STATION 020, 800 CARLISLE WAY
SUNNYVALE, CALIFORNIA
SITE ELEVATIONS

DISTRICT:
LOS ALTOS

111

PROJECT ID:

00116020

DRAWING NO.:

LAS-3703-C-02

SHT 7 OF 14

ENGINEERING



DEPARTMENT

REVISIONS	SK	LZ	LT
NEW SHEET TO INCLUDE ELEVATION VIEWS	05/12/2025		
PLAT SHEET NO.:			

LAS-33-32

AS SHOWN

DRAWN BY:
Y.N./S.K.

DESIGNED BY:
L. ZAMUDIO

TECH REVIEW: DATE: 05/12/25

CHECKED BY: DATE: 05/12/25

APPROVED BY: DATE: 05/12/25

Mary E. Kean 05/12/25



TITLE: NEW WELL & STEEL BOLTED TANK
LOS ALTOS, STATION 020, 800 CARLISE WAY
SUNNYVALE, CALIFORNIA
SITE ELEVATIONS


DISTRICT:
LOS ALTOS

PROJECT ID:
111


DRAWING NO.:
00116020

LAS-3703-C-03


SHT 8 OF 14


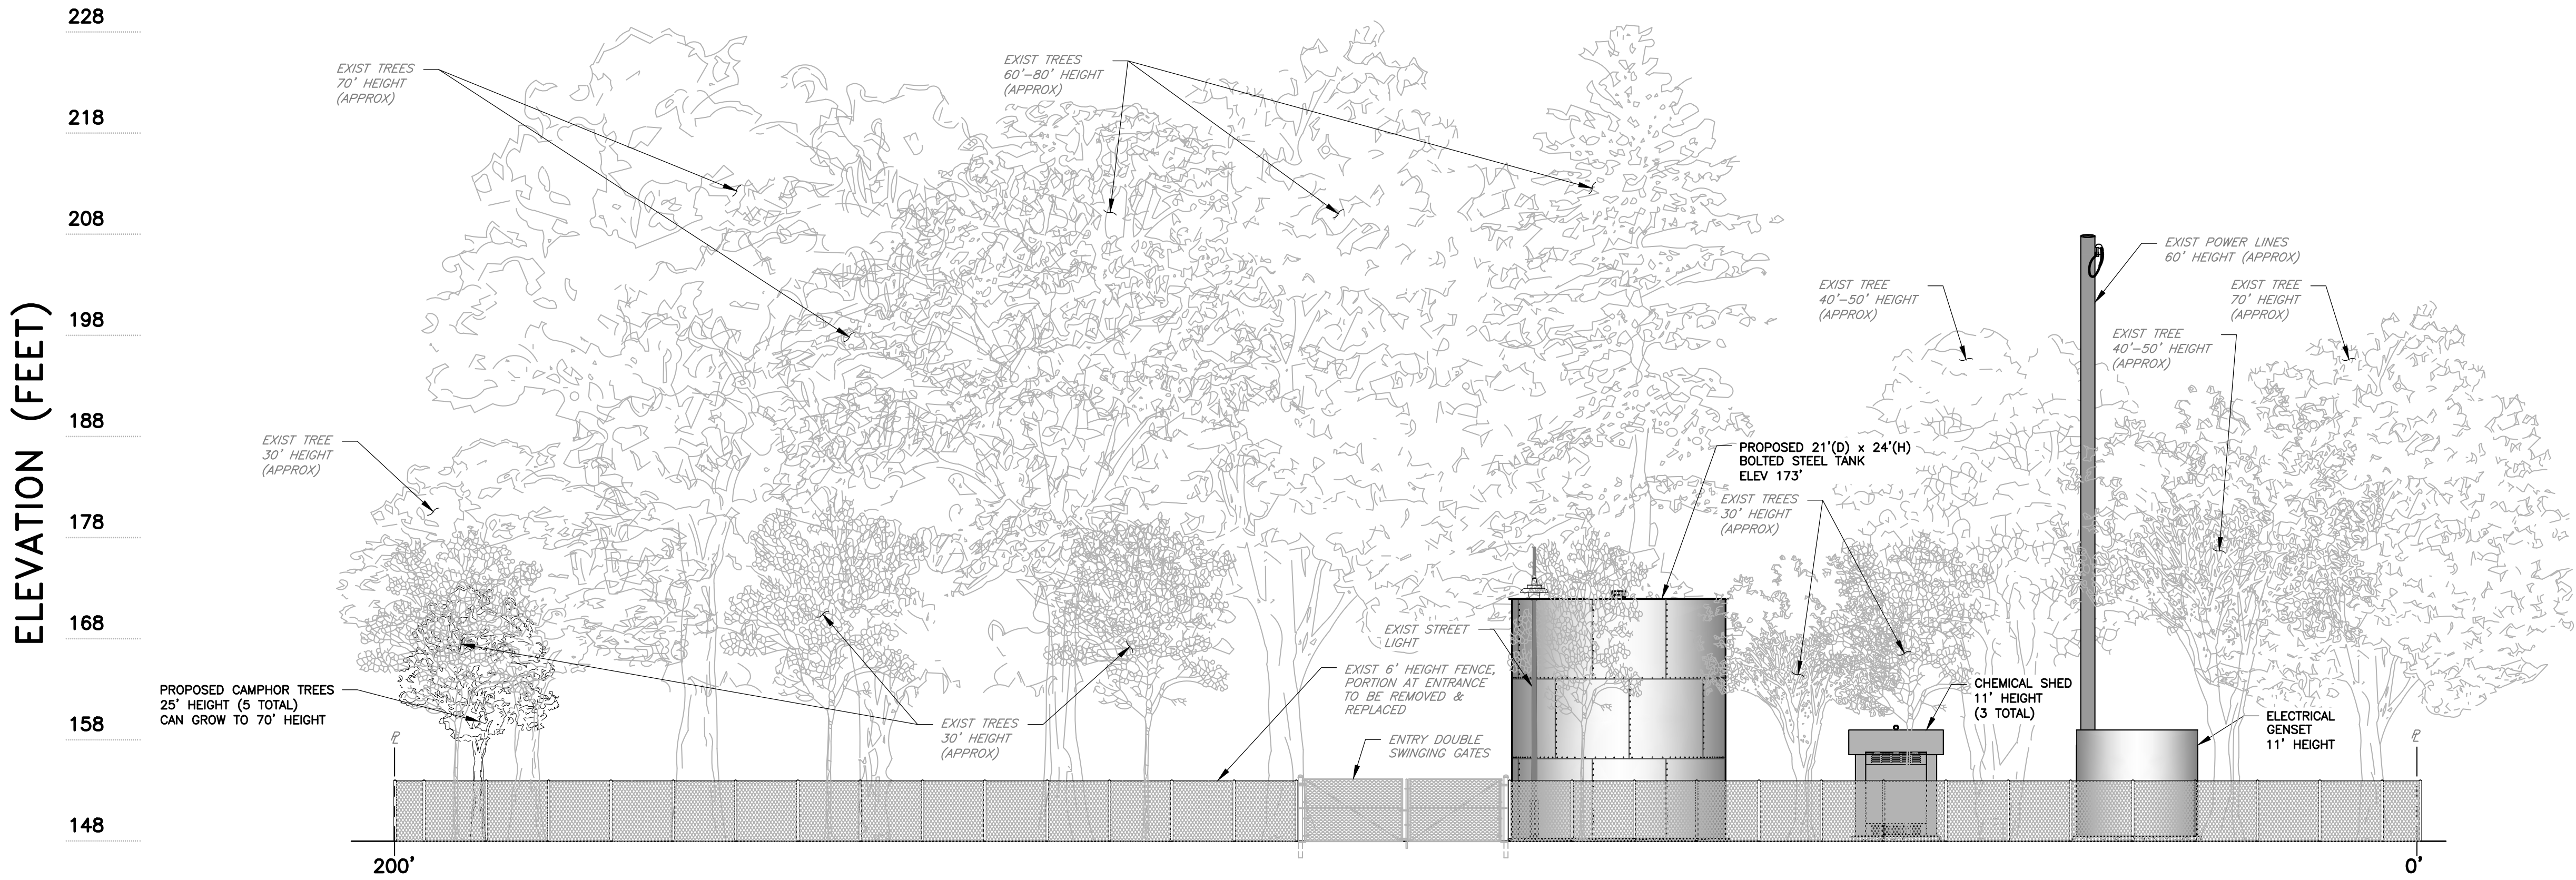


VIEW C SOUTH ELEVATION VIEW
(FROM CARLISE WAY)
SCALE: 1"=10'

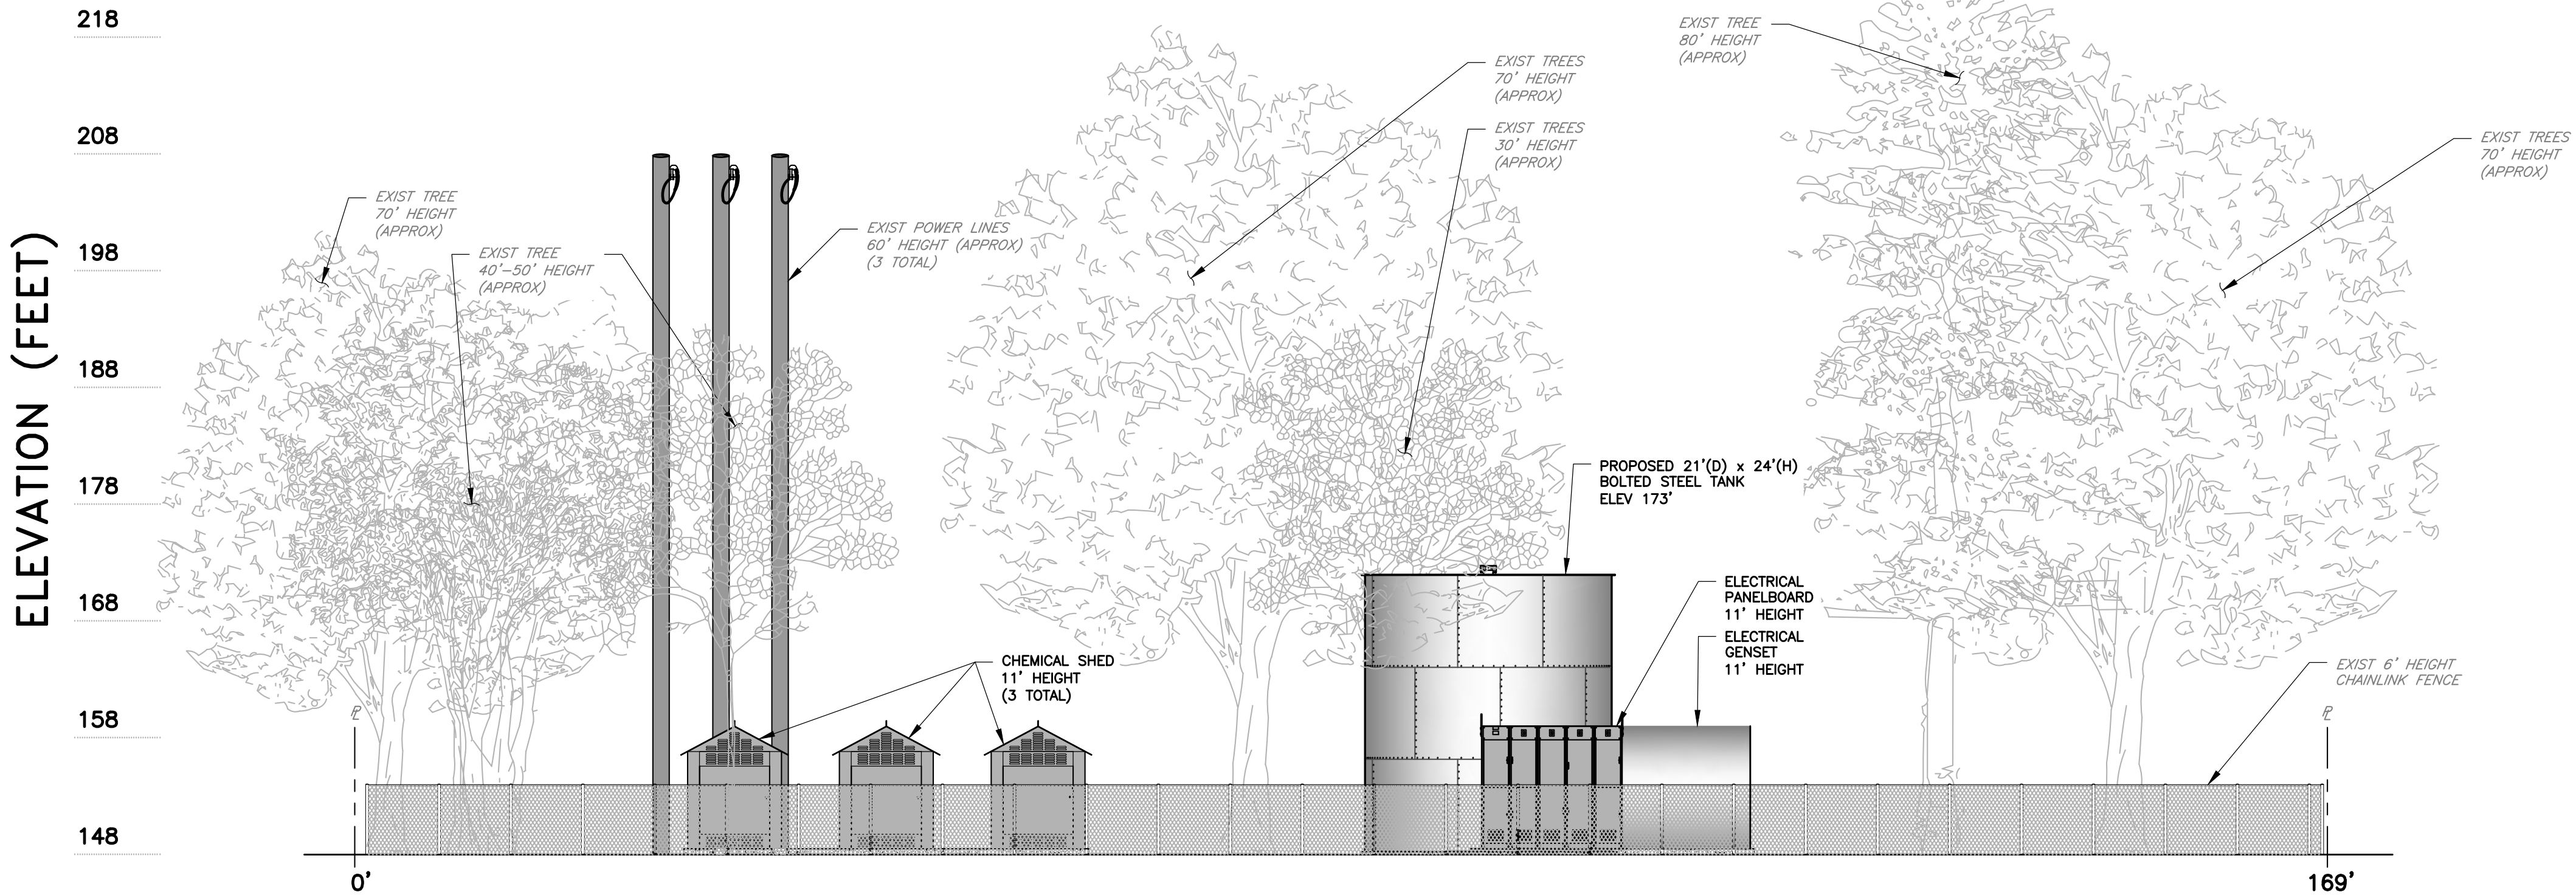

VIEW D EAST ELEVATION VIEW
(FROM PANAMA PARK)
SCALE: 1"=10'

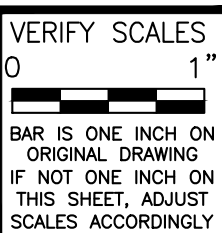

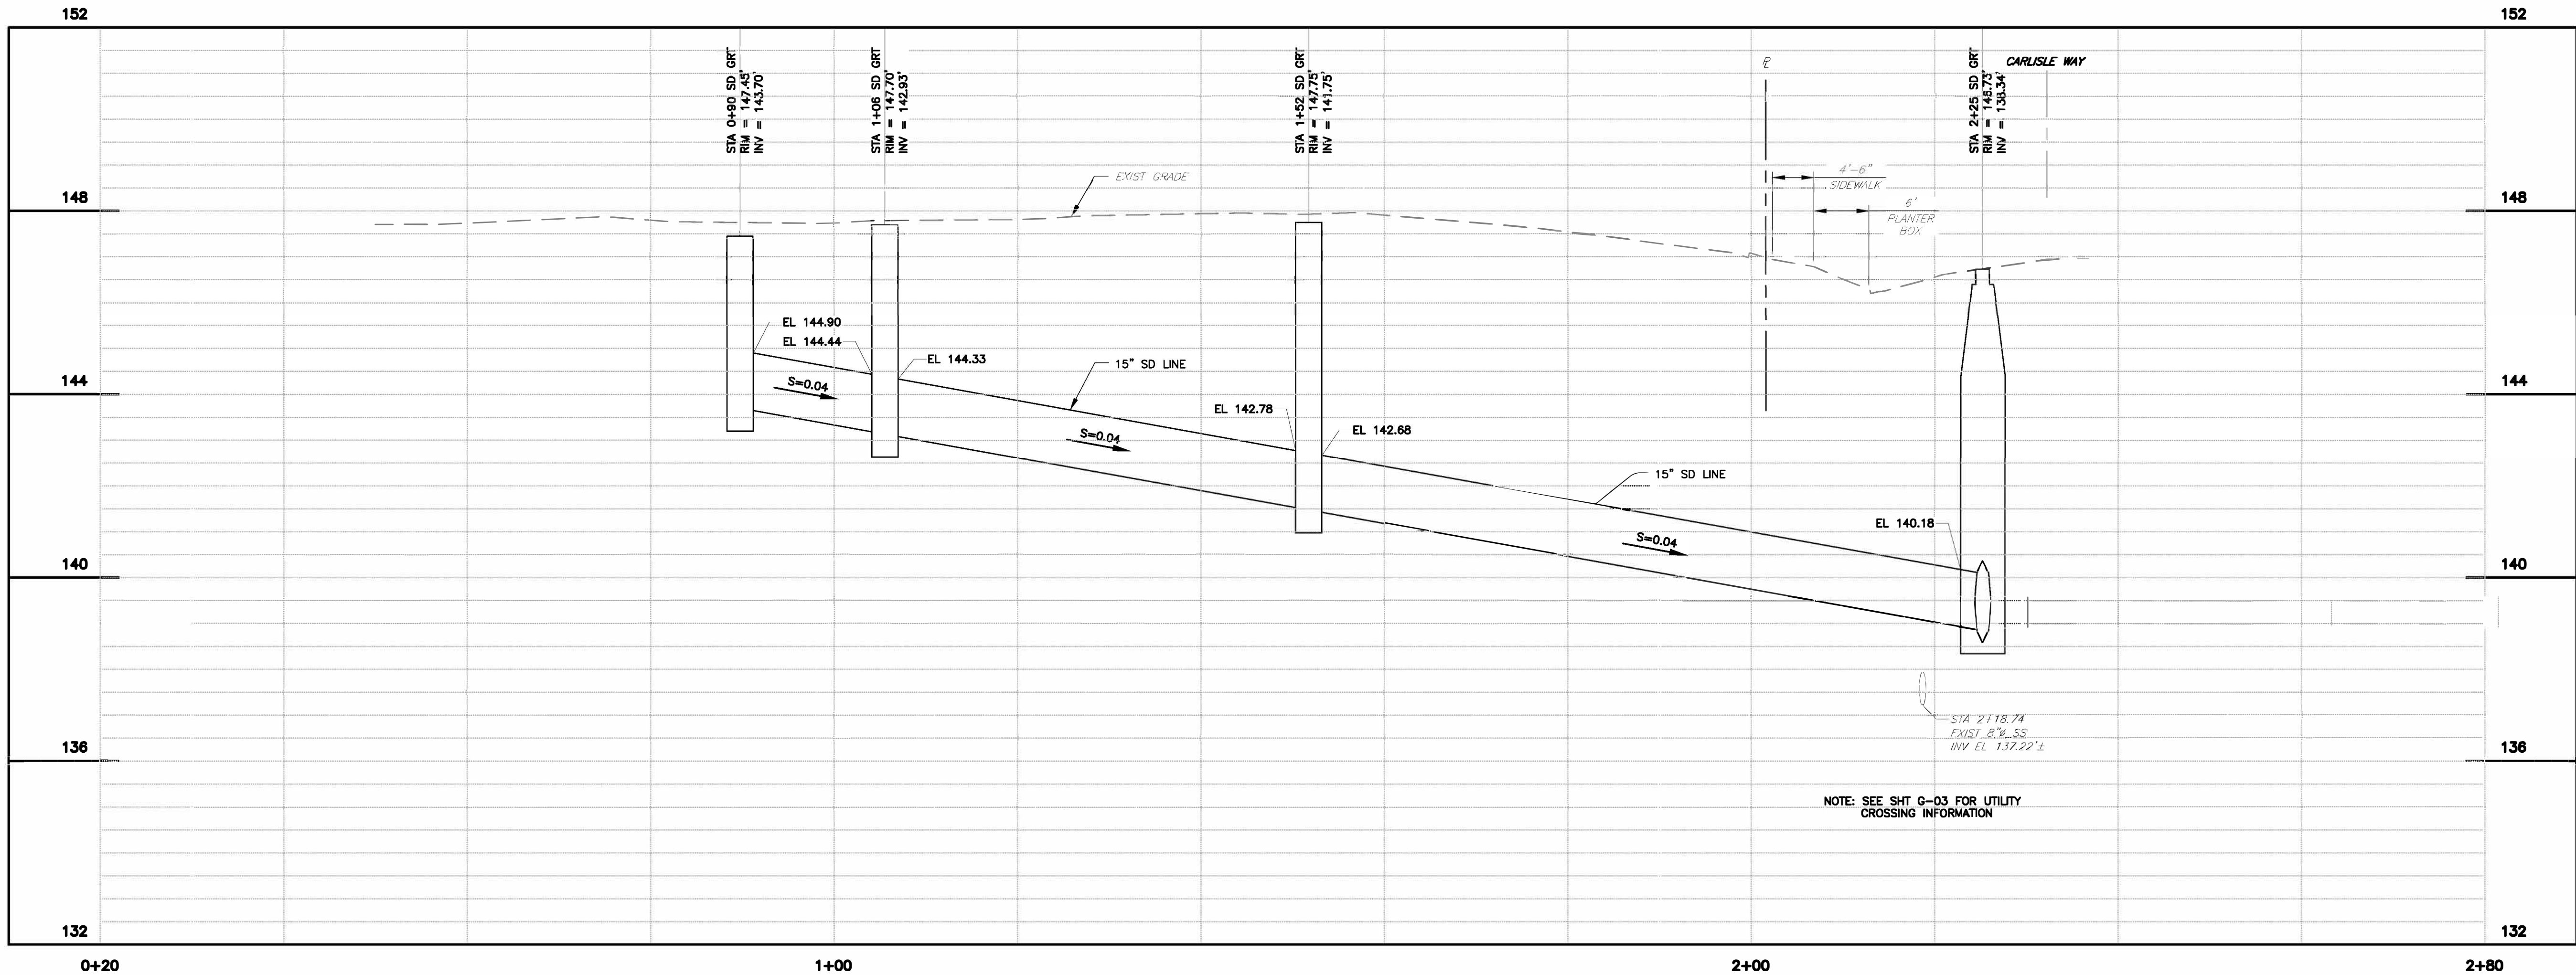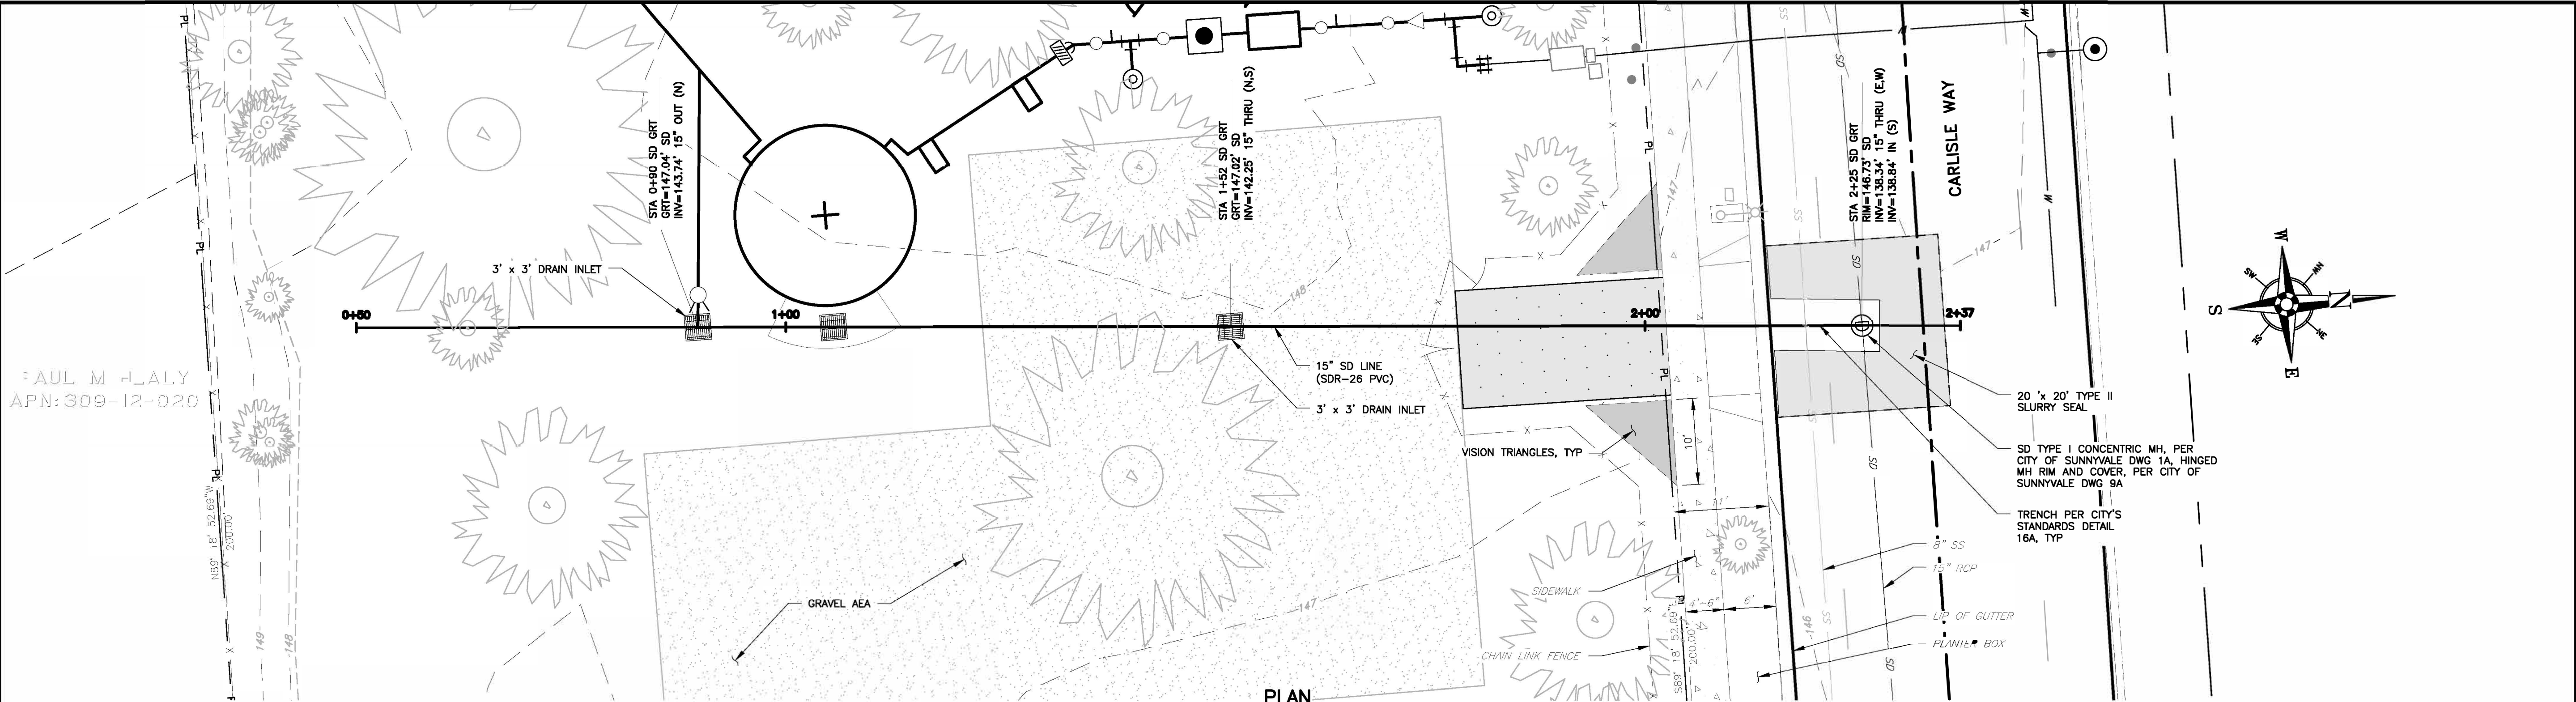

ENGINEERING



DEPARTMENT

REVISIONS			
△	ISSUED FOR PERMIT	SK	LZ WK
.			
△	REVISED TO INCLUDE ELEVATION VIEWS	01/06/2025	SK LZ WK
.			
△		05/12/2025	.
.		.	.
.		.	.
LAS-33-32

SCALE:

AS SHOWN

DRAWN BY:
Y.N./S.K.

DESIGNED BY:

L. ZAMUDIO

TECH REVIEW: DATE: 01/06/25

CHECKED BY: DATE: 01/06/25

APPROVED BY: DATE: 01/06/25

01/06/25

01/06/25

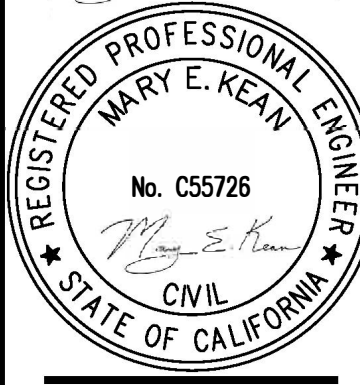

TITLE: NEW WELL & STEEL BOLTED TANK
LOS ALTOS, STATION 020, 800 CARLISLE WAY
SUNNYVALE, CALIFORNIA
PLAN AND PROFILE
15"Ø SD STA 0+50 TO 2+37

DISTRICT:

LOS ALTOS

111

PROJECT ID:

00116020

DRAWING NO.:

LAS-3703-C-06

SHT 11 OF 14

VERIFY SCALES
0 1"
BAR IS ONE INCH ON
ORIGINAL DRAWING
IF NOT ONE INCH ON
THIS SHEET, ADJUST
SCALES ACCORDINGLY