

San Gabriel Drive - Campus Security Project

Owner

Lane Partners LLC.
644 Menlo Ave, Suite 204
Cupertino, Ca 94085
Contact: Andrew Haydel
Phone: 650.838.0100
Email: drew@lane-partners.com

T.I. Architect

David Whitney Architecture
2185 The Alameda, Suite 100
San Jose, Ca 95125
Contact: David Whitney
Phone: 408.627.9123
Email: david@davidwhitneyarch.com

Civil Engineer / Land Planner


Kier & Wright Civil Engineers & Surveyors
3350 Scott Boulevard, Building 22
Santa Clara, Ca 95054
Contact: John Noori
Phone: 408.727.6665
Email: jnoori@kierwright.com

General Contractor

Devcon Construction
690 Gibraltar Drive
Milpitas, Ca 95035
Contact: Jim Leibold
Phone: 408.942.8200
Email: jleibold@devcon-const.com

Sheet Index

- C.1 PROPOSED SITE IMPROVEMENTS
- C.2 VISION TRIANGLE PLAN-KIFER ROAD
- F.1 SECURITY FENCING DESIGN
- F.2 EXTERIOR ELEVATIONS
- F.3 EXTERIOR ELEVATIONS AND DETAILS
- F.4 EXTERIOR ELEVATIONS AND DETAILS

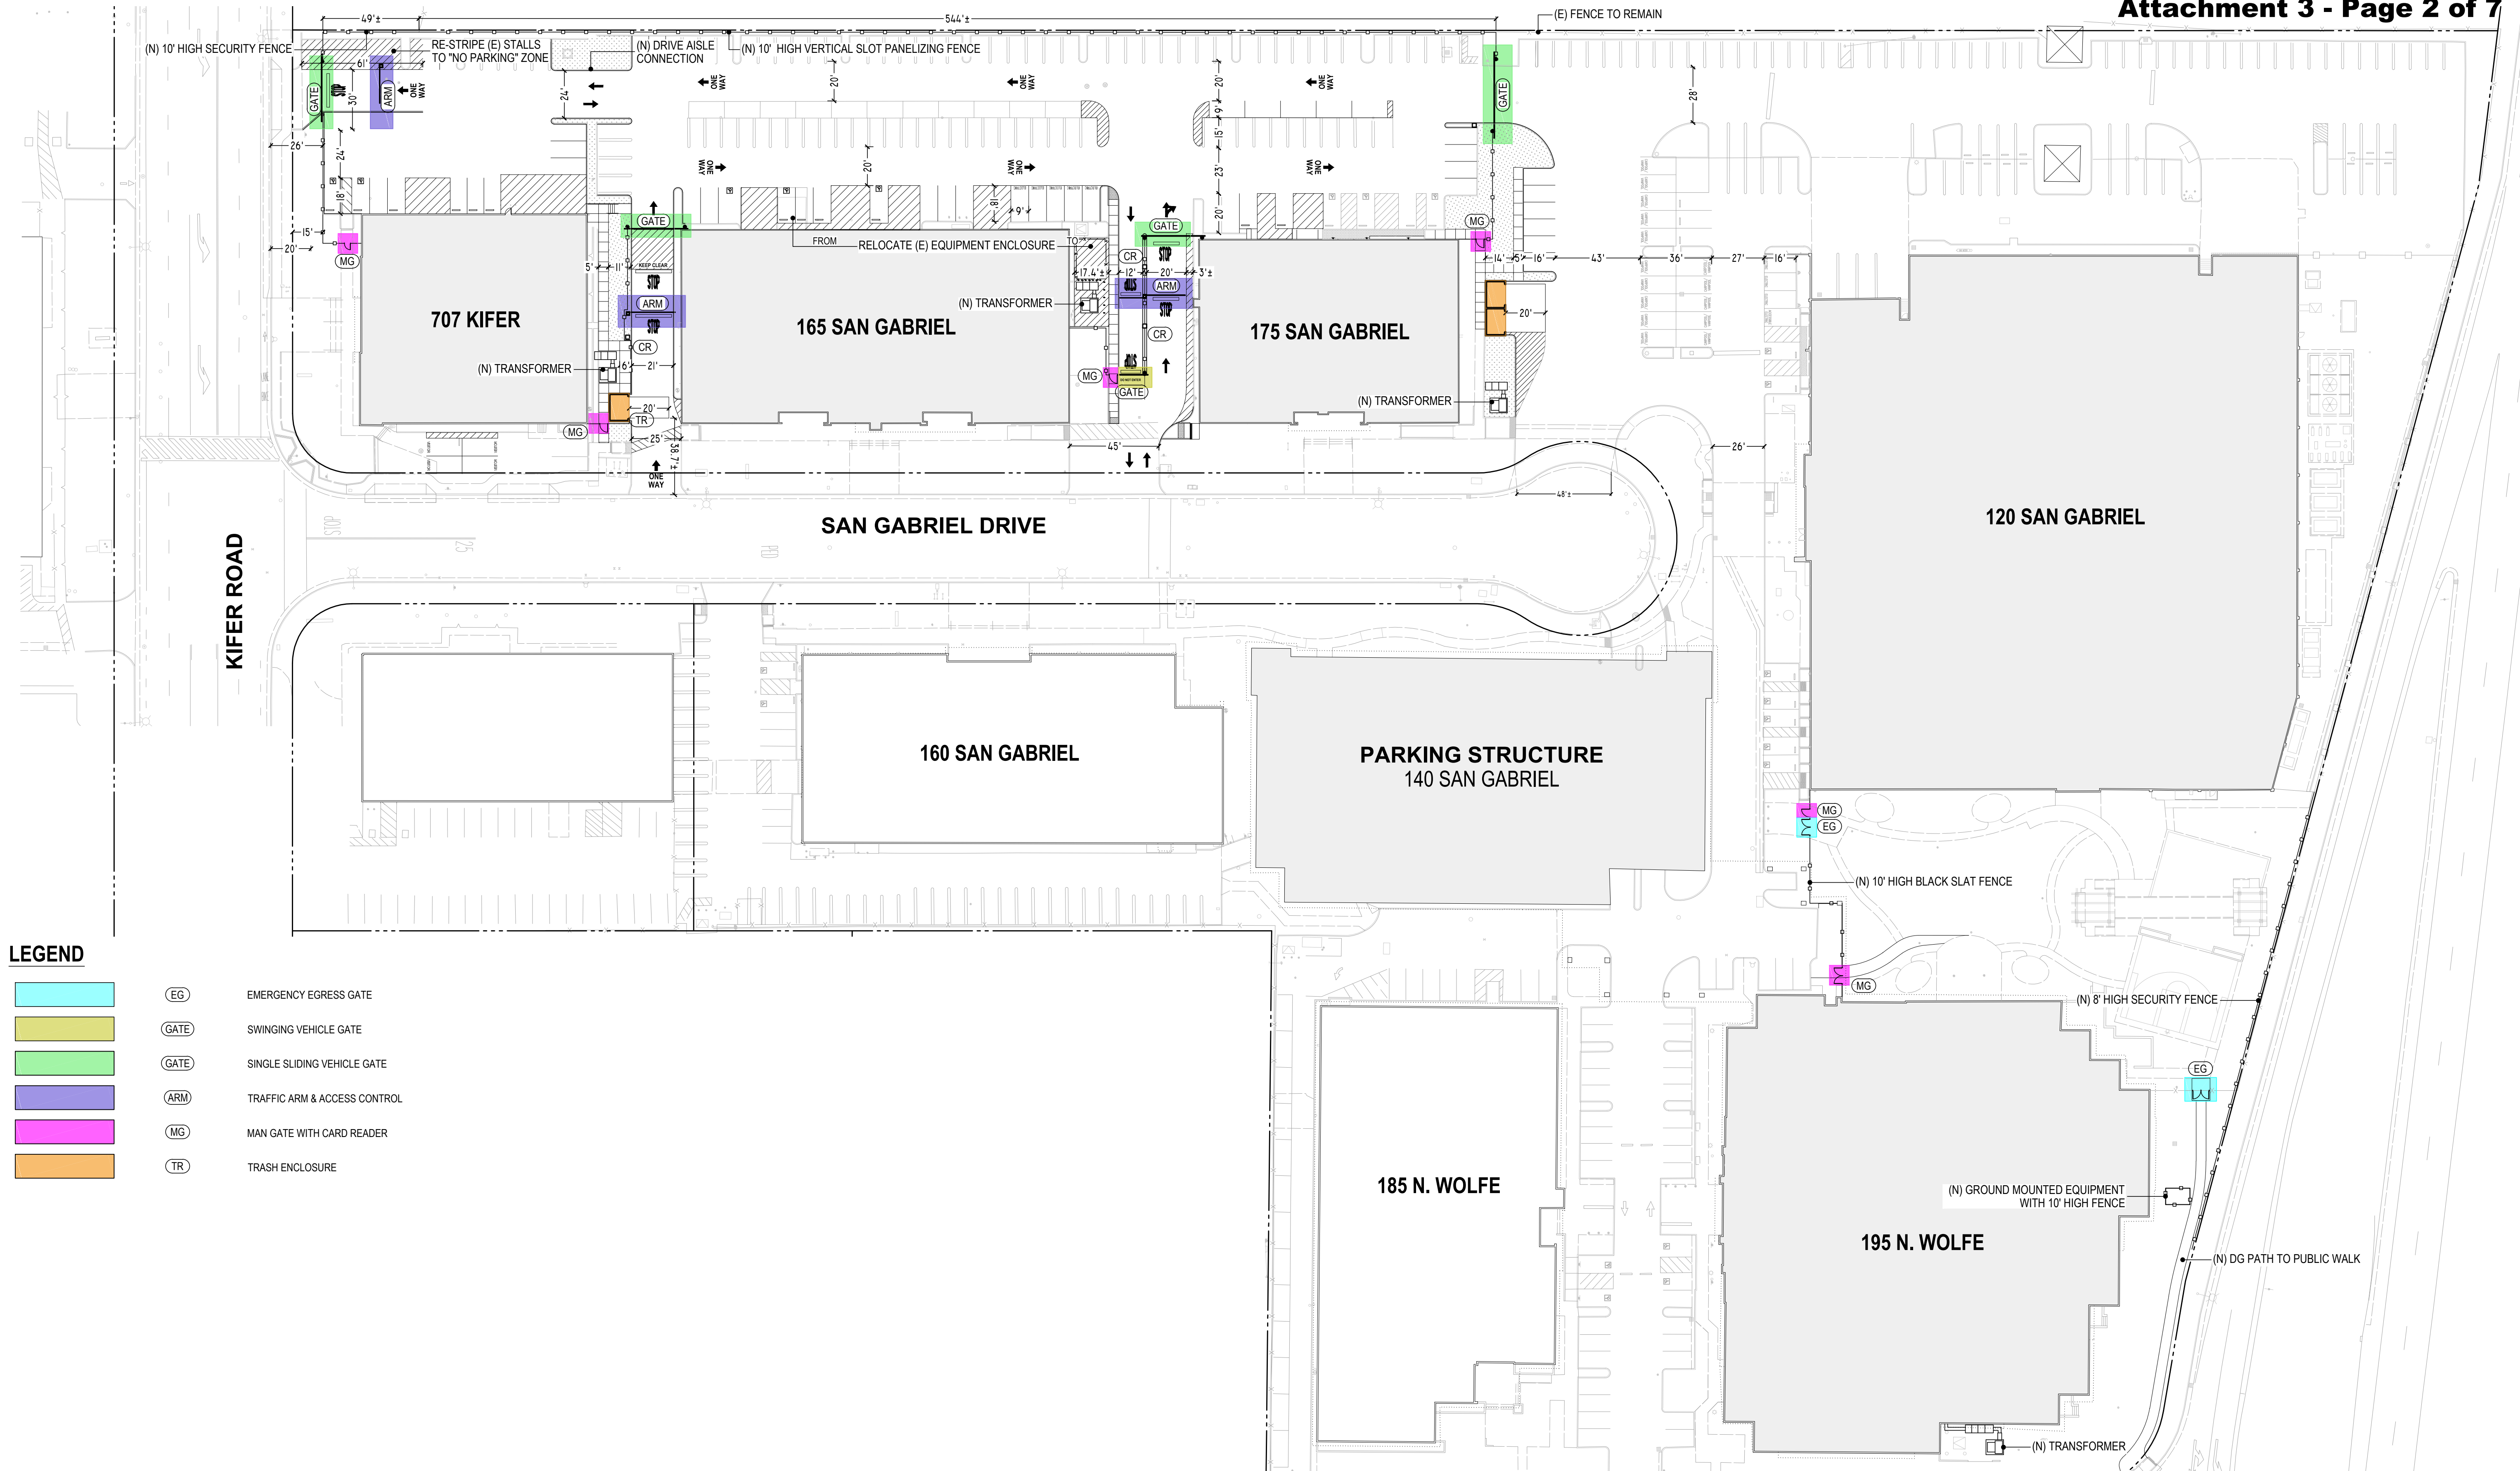

SAN GABRIEL DRIVE


CAMPUS SECURITY

PROPOSED SITE IMPROVEMENTS

SUNNYVALE, CA

KW # A14000-010

03.01.2015 Use Permit Submittal
03.23.2015 Use Permit Resubmittal

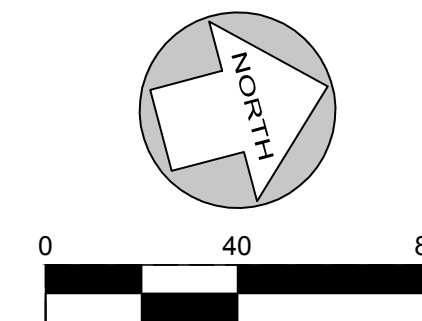


**Kier & Wright Civil
Engineers & Surveyors, Inc.**

3350 Scott Boulevard, Building #22
Santa Clara, California 95054
408.727.6665 www.kierwright.com

KIER & WRIGHT

C.1

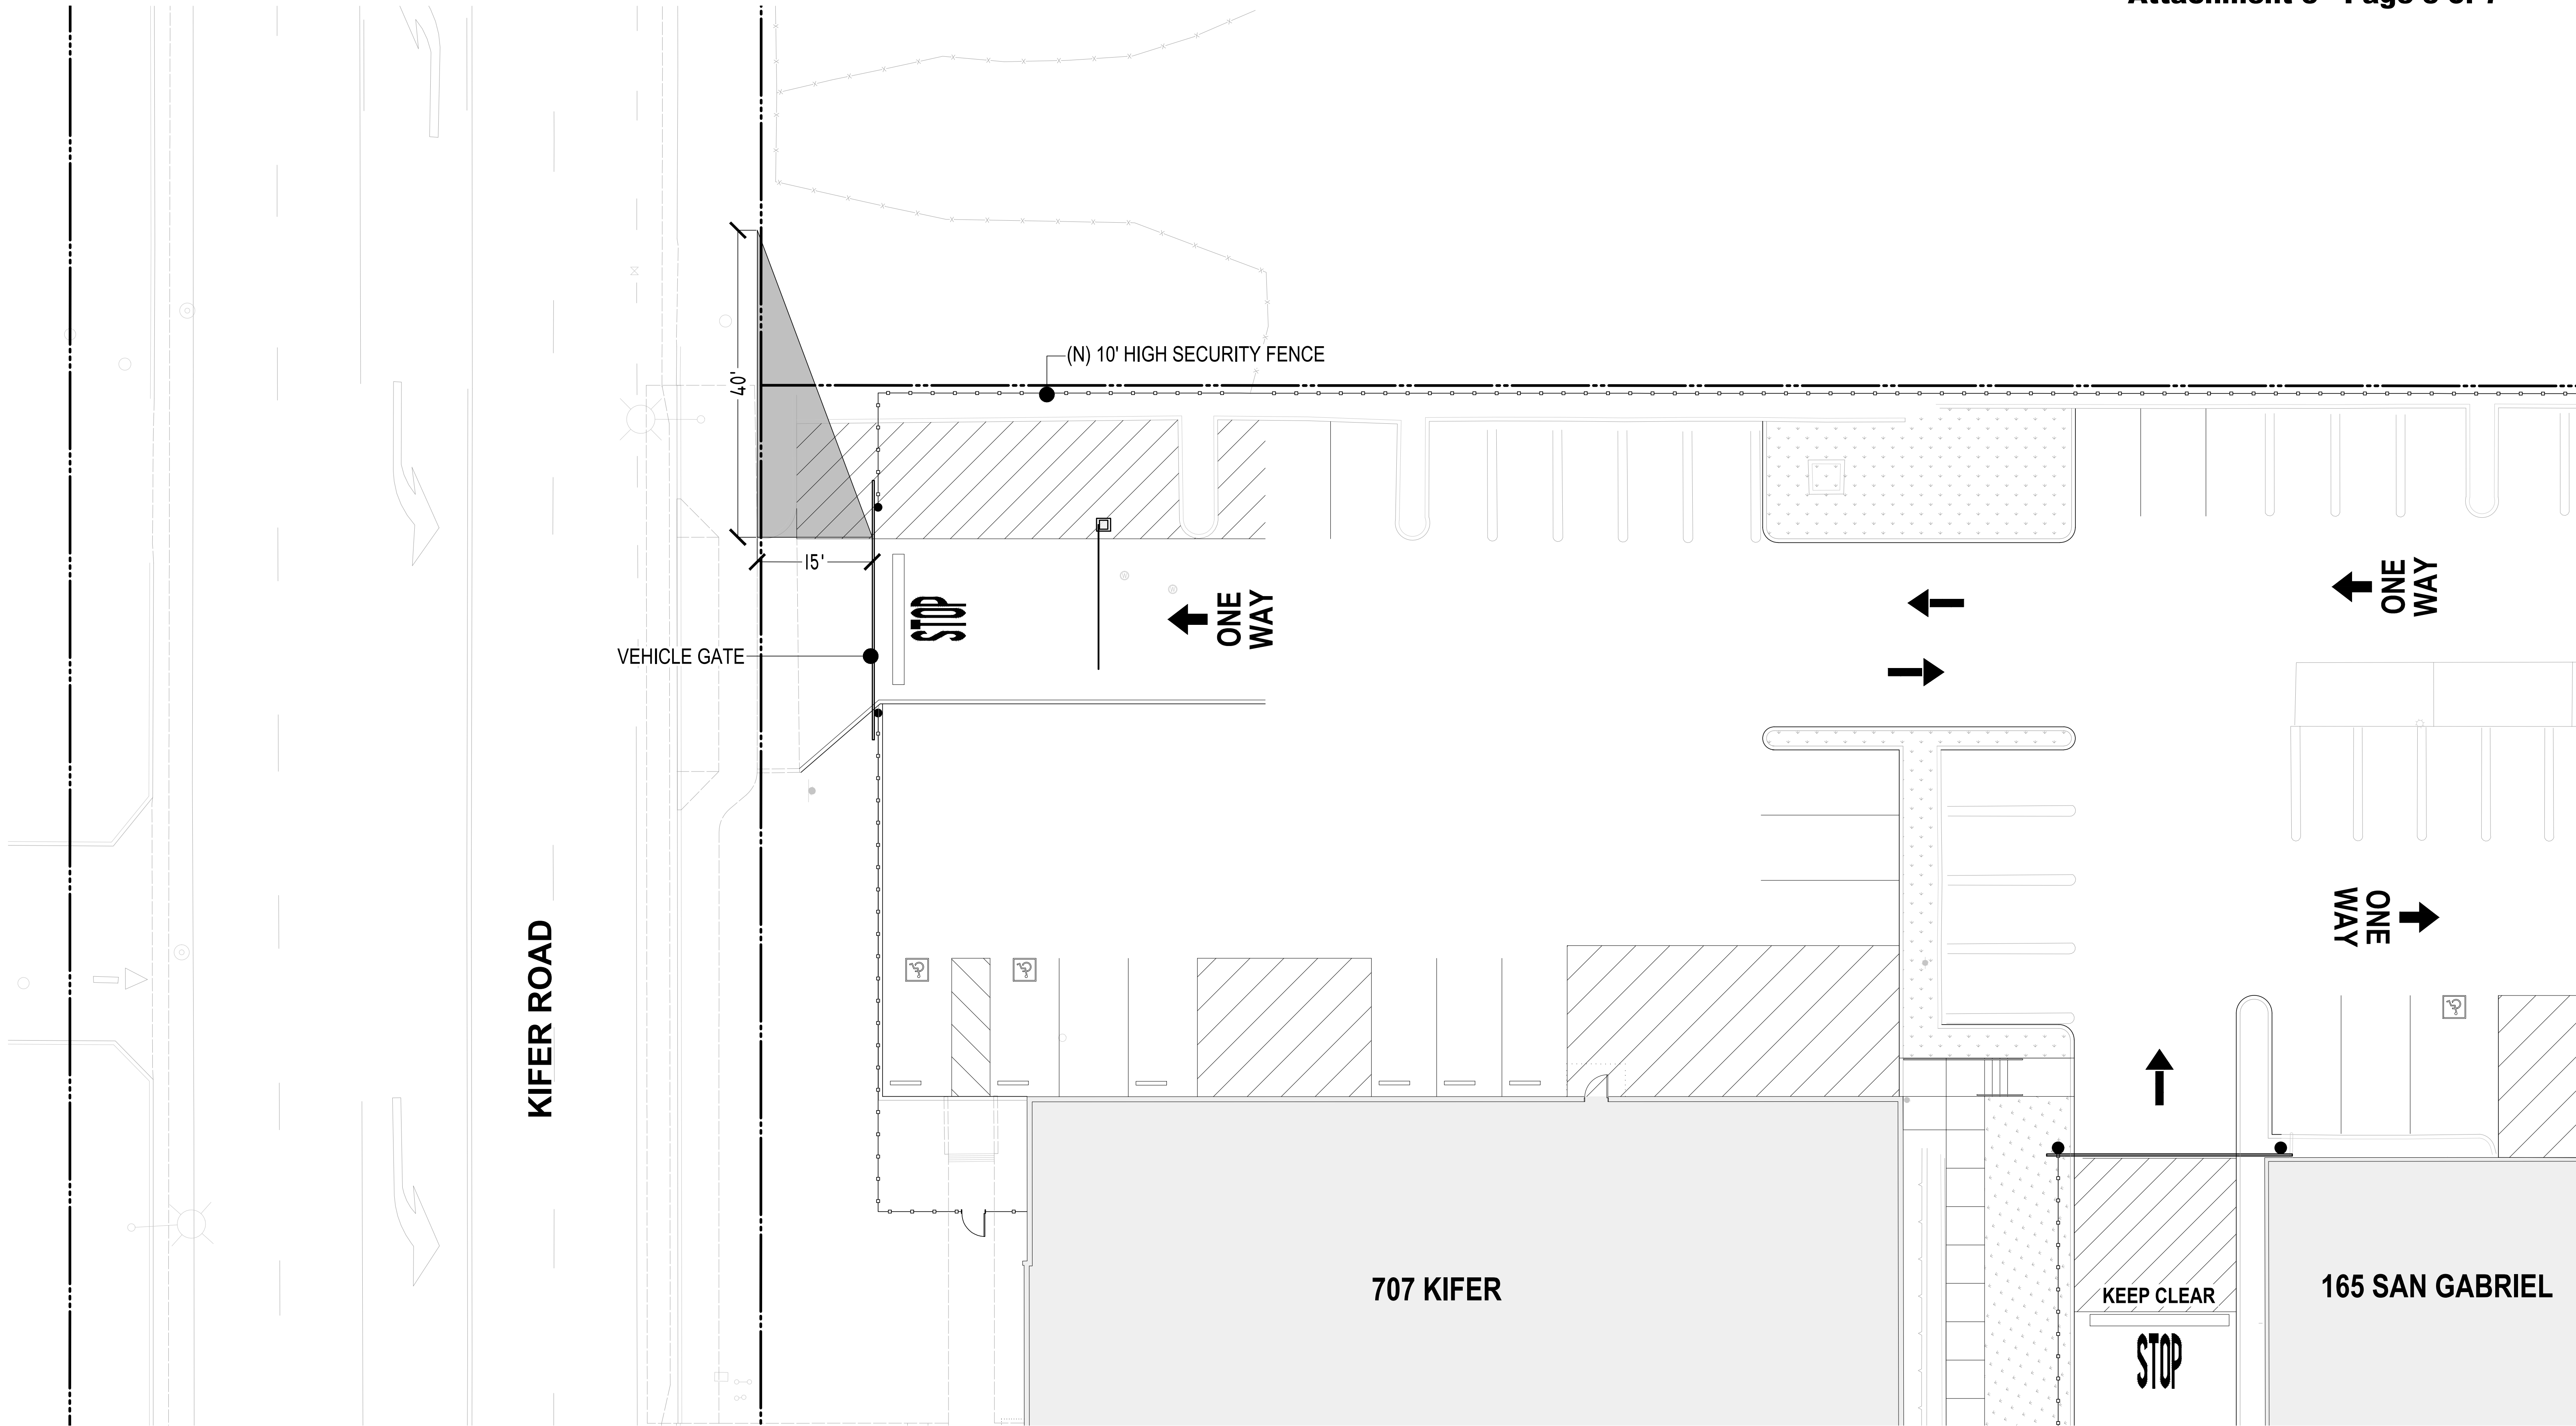

SAN GABRIEL DRIVE


CAMPUS SECURITY

VISION TRIANGLE PLAN-KIFER ROAD

SUNNYVALE, CA

KW # A14000-010

03.01.2015 Use Permit Submittal
03.23.2015 Use Permit Resubmittal

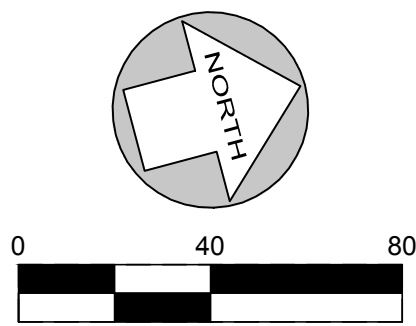

**Kier & Wright Civil
Engineers & Surveyors, Inc.**

3350 Scott Boulevard, Building #22
Santa Clara, California 95054
408.727.6665 www.kierwright.com



C.2





SLIDING DOOR




SWING DOOR


MATERIAL PROPOSED - PAINTED METAL TO MATCH MORIN ZINC GRAY FOR HOLLOW METAL DOOR, TYP.

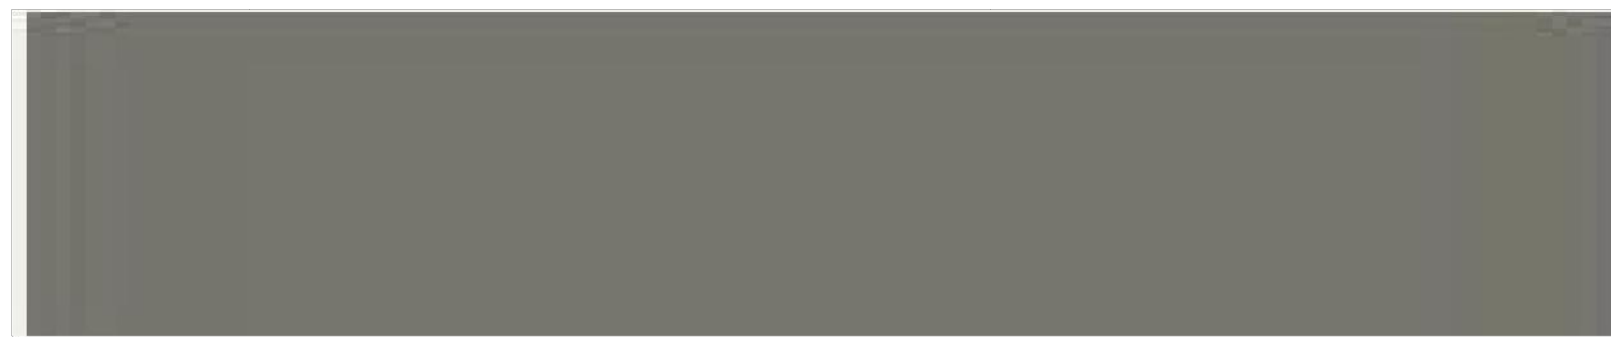 

MATERIAL PROPOSED - RESIN PANELS UPTOWN WALNUT (GATE ONLY).
METAL THROUGHOUT (MORIN SILVERSMITH)
HOLLOW METAL DOORS - PAINTED METAL TO MATCH MORIN ZINC GRAY

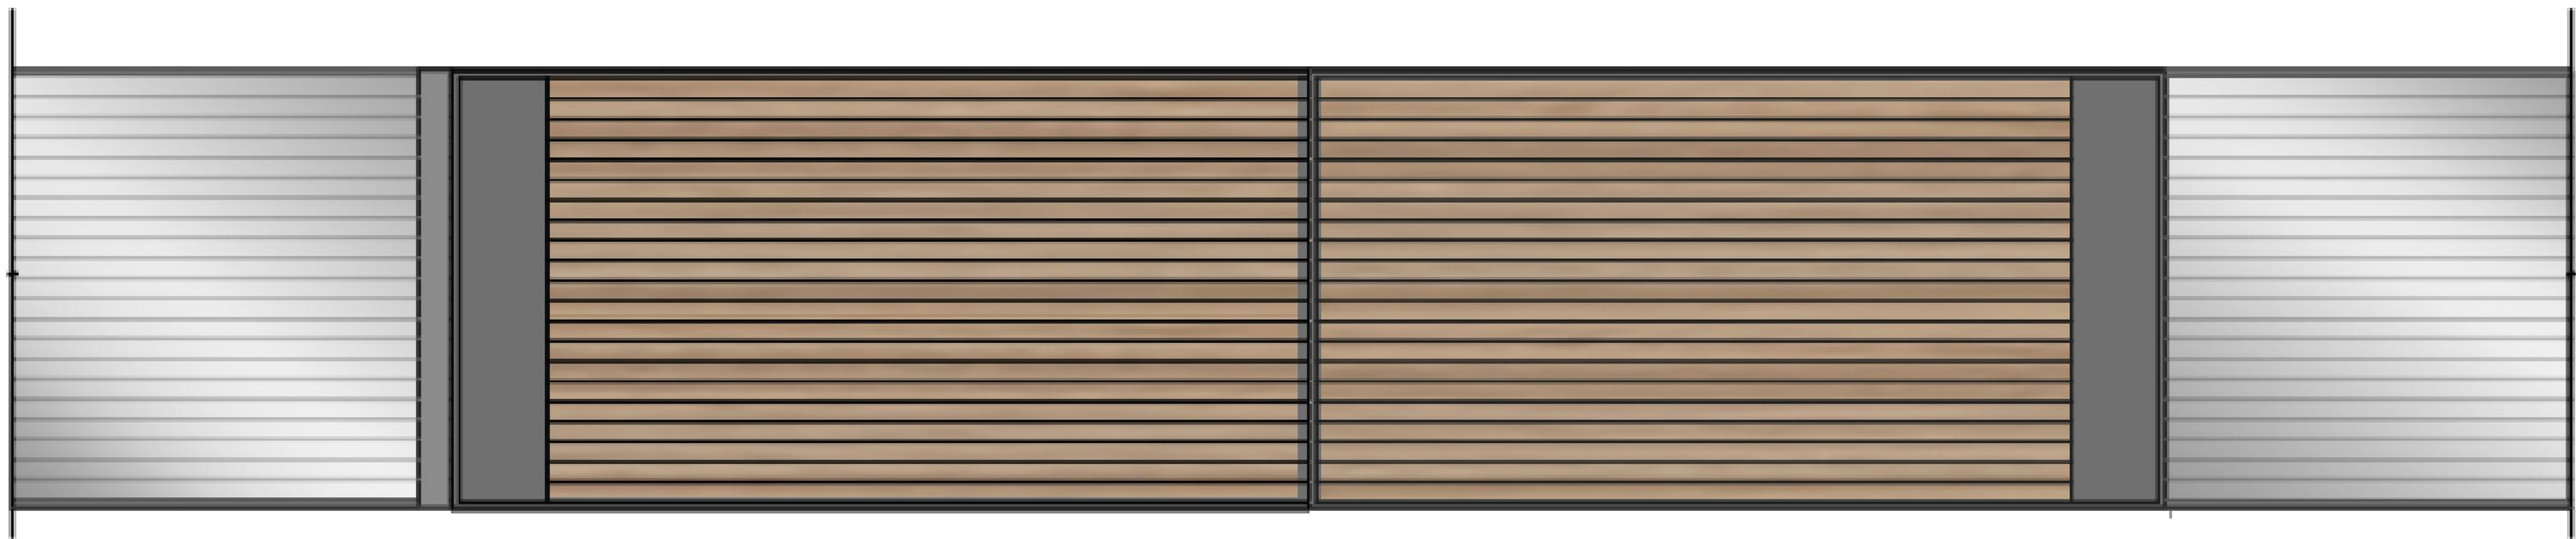

SLIDING GATE

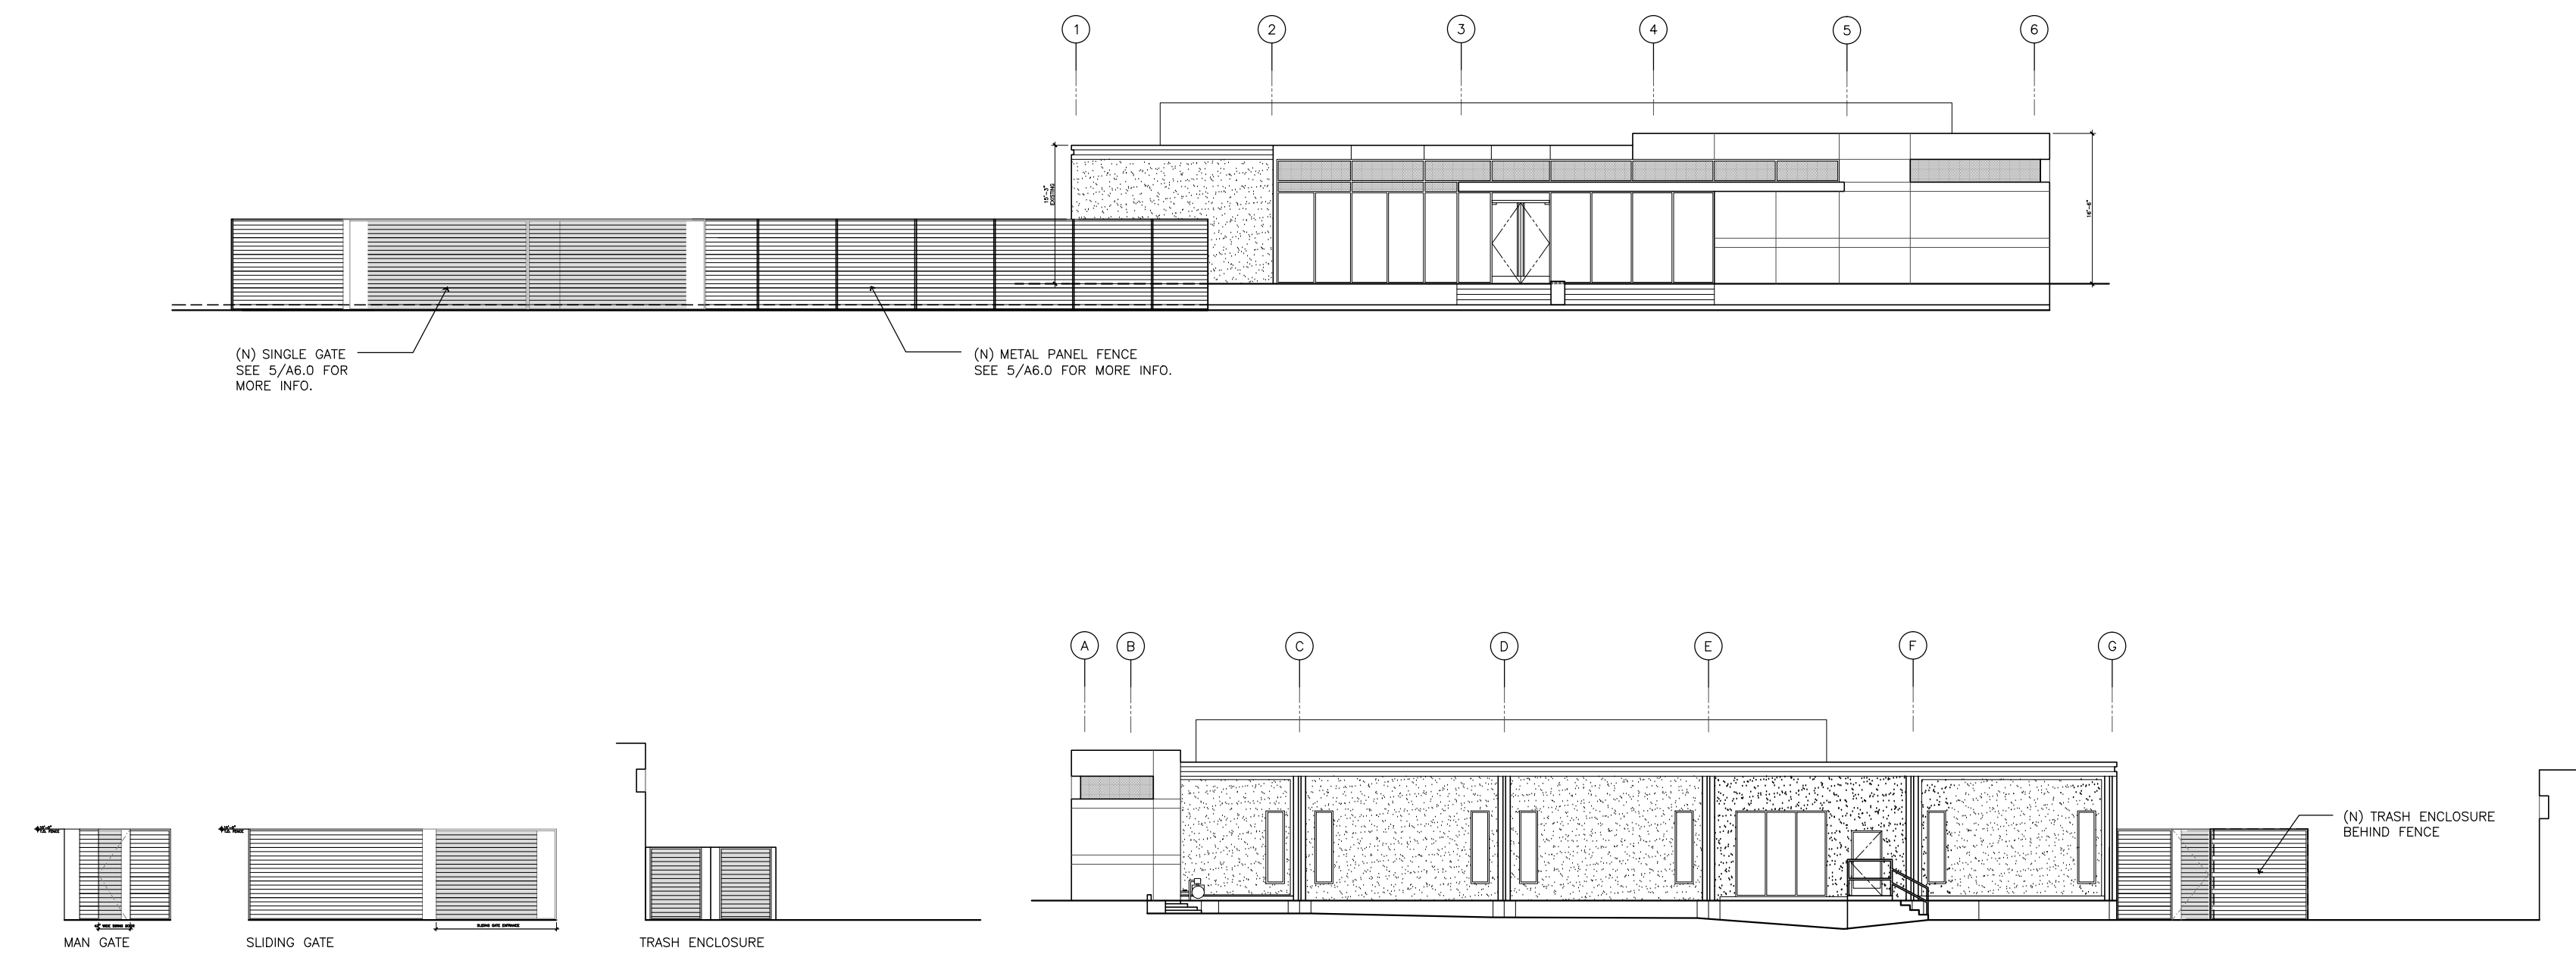

general structural notes:

DRAWINGS PROVIDED ARE FOR DESIGN INTENT ONLY. FINAL DOCUMENTS, FOR CONSTRUCTION, SHALL BE PREPARED BY THE CONTRACTOR(S) RESPONSIBLE FOR COMPLETING THE WORK, AS FOLLOWS:

- 1) SITE SECURITY FENCING, ROLLING GATES, SWING GATE, AND TRAFFIC ARMS. STRUCTURAL ENGINEERING FOR THESE ITEMS TO BE INCLUDED BY SITE SECURITY CONTRACTOR(S).
- 2) SITE SECURITY ACCESS CONTROLS FOR OPERABLE GATES, MAN GATES, AND SWING ARMS AND IN-GROUND OR OTHER VEHICLE SENSORS USED AS PART OF THE CONTROL/OPERATING SYSTEM TO BE BY TENANTS SECURITY CONTRACTOR.
- 3) SITE ELECTRICAL LINE VOLTAGE WORK ASSOCIATED WITH THE ABOVE AND FOR SITE LIGHTING TO BE BY GENERAL CONTRACTOR'S ELECTRICAL SUBCONTRACTOR.
- 4) ENGINEERING FOR GRADE CHANGES, CURBS, FLATWORK, AND STRIPING SHALL BE BY TENANT'S CIVIL AND STRUCTURAL ENGINEERS AND CONSTRUCTED BY GENERAL CONTRACTOR'S SUBCONTRACTOR.
- 5) LANDSCAPING DESIGN SHALL BE BY TENANT'S LANDSCAPE ARCHITECT WITH IMPLEMENTATION BY GENERAL CONTRACTOR'S SUBCONTRACTOR.



STRUCTURAL STEEL TO BE HOT DIPPED GALVANIZED AND FASTENERS WITH A PAINTED FINISH. PAINT FINISH SHALL MATCH THE TONE OF THE FACTORY-FINISHED PANELING OR BE AN ACCEPTABLE CONTRASTING COLOR.

METAL PANELS TO BE MORIN, EXPOSED FASTENER E8-40 PROFILE, 20 GAUGE, WITH FACTORY FINISHED COLOR PREMIUM MICA SILVERSMITH

RESIN FAUX WOOD PANELS TO BE STONEWOOD 7MM UPTOWN WALNUT.

STRIKE EDGE PANELS TO BE PAINTED METAL TO MATCH MORIN COLOR ZINC GRAY. BEND PANELS OR MOUNT TO FRAME TO ALIGN WITH FACE OF ADJACENT METAL PANELS.

DOOR HARDWARE TO BE SCHLAGE L-SERIES WITH VON DUPRIN SURFACE MOUNTED EGRESS HARDWARE AT THE INTERIOR (EGRESS SIDE) OF GATES. USE NON-CORROSIVE WEATHER PROOF HARDWARE COMPONENTS.

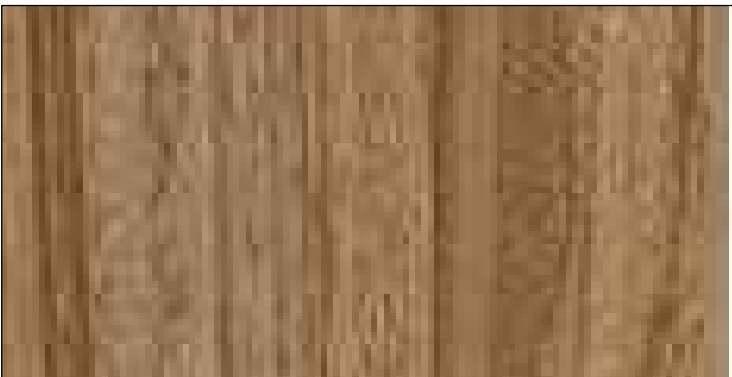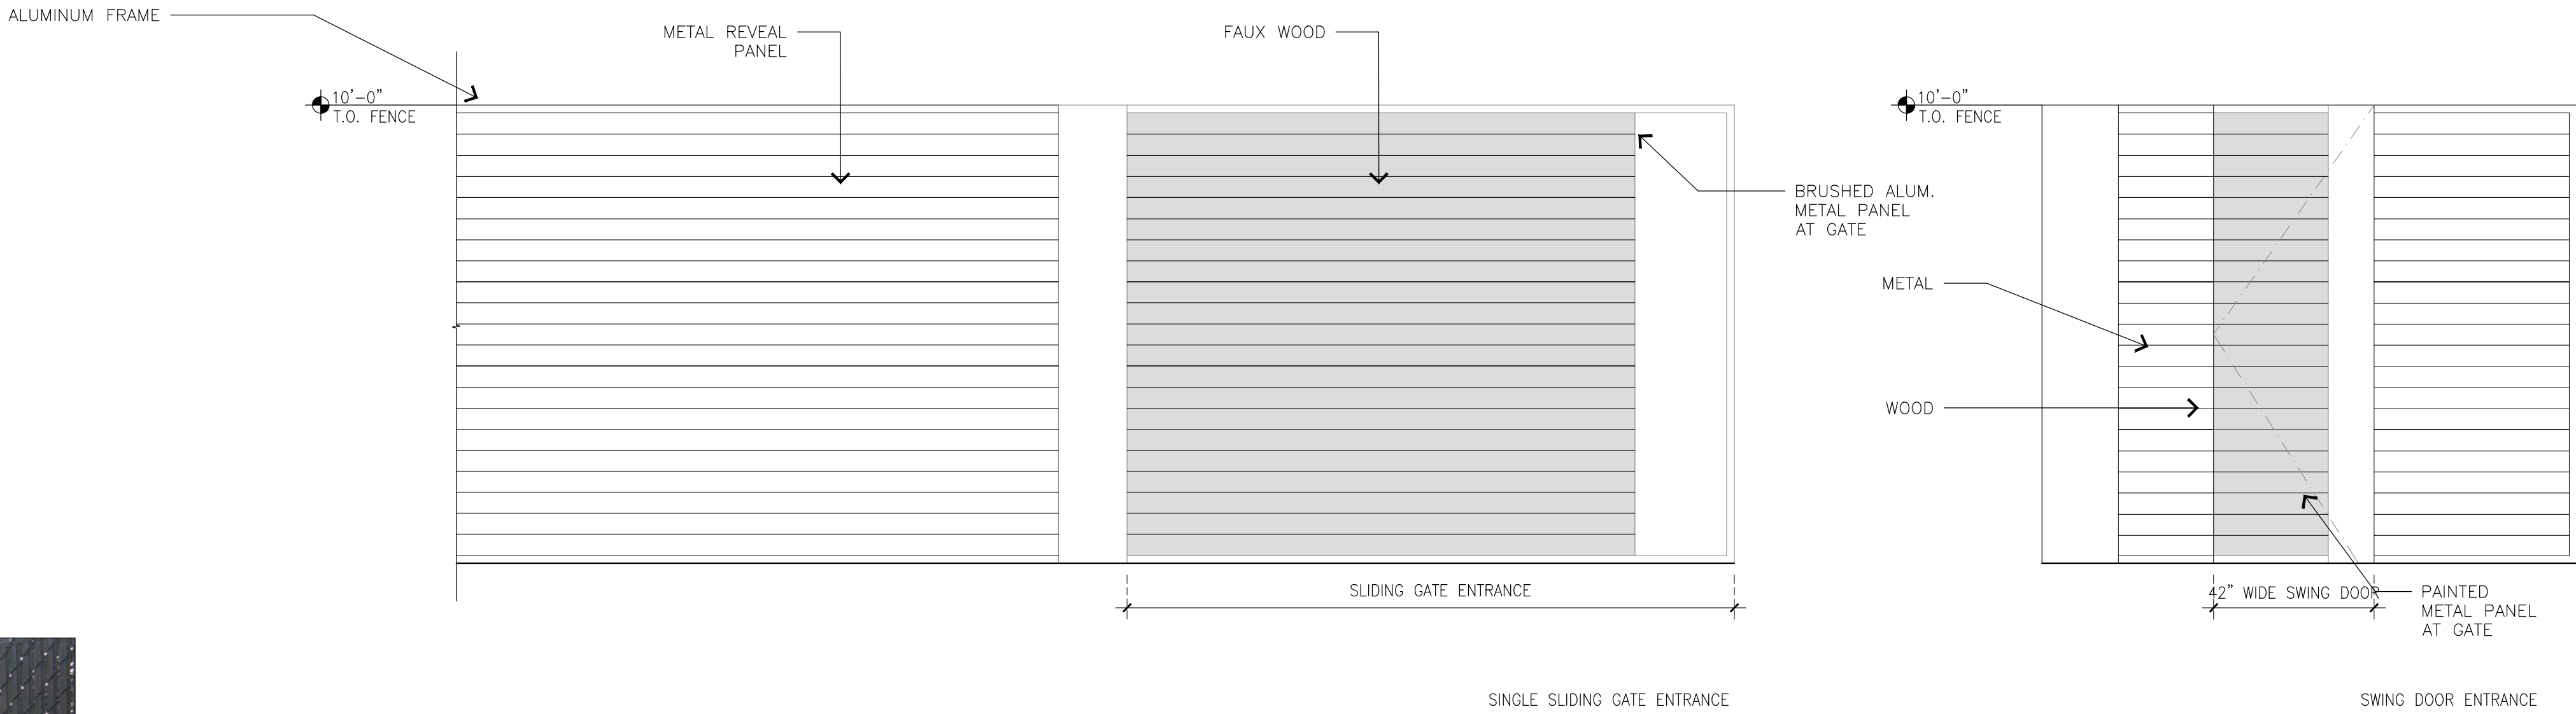


FAUX WOOD RESIN




VERTICAL SLOT PANELIZING FENCE




METAL REVEAL PANEL

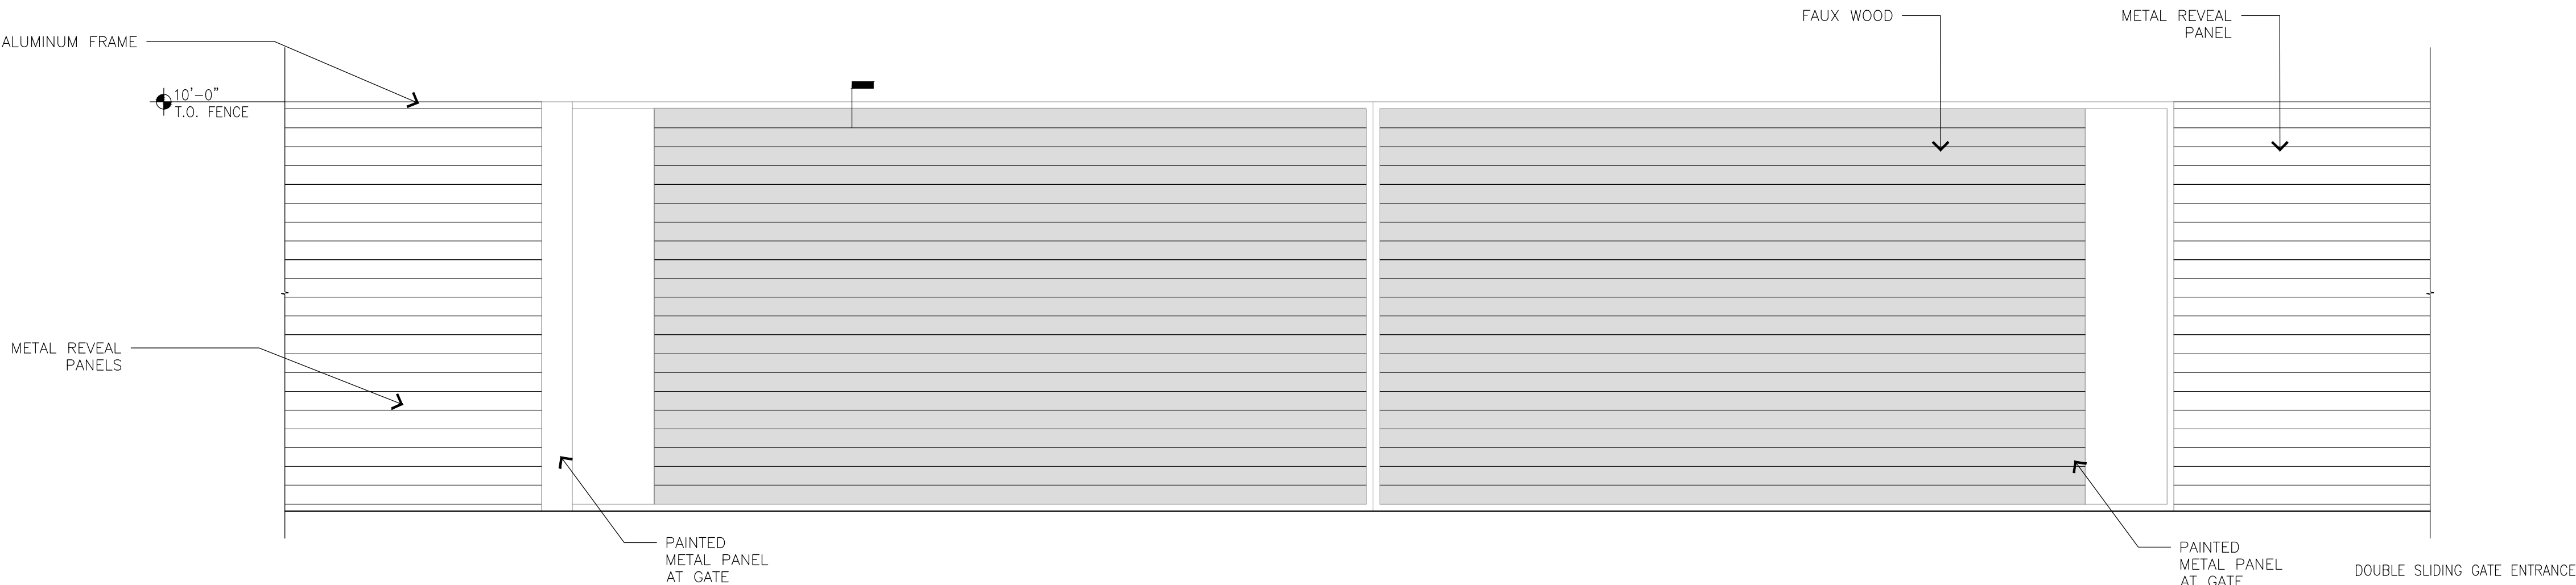


SECURITY FENCE FRONT ELEVATIONS
FACADE DESIGN 3/8" = 1'-0"

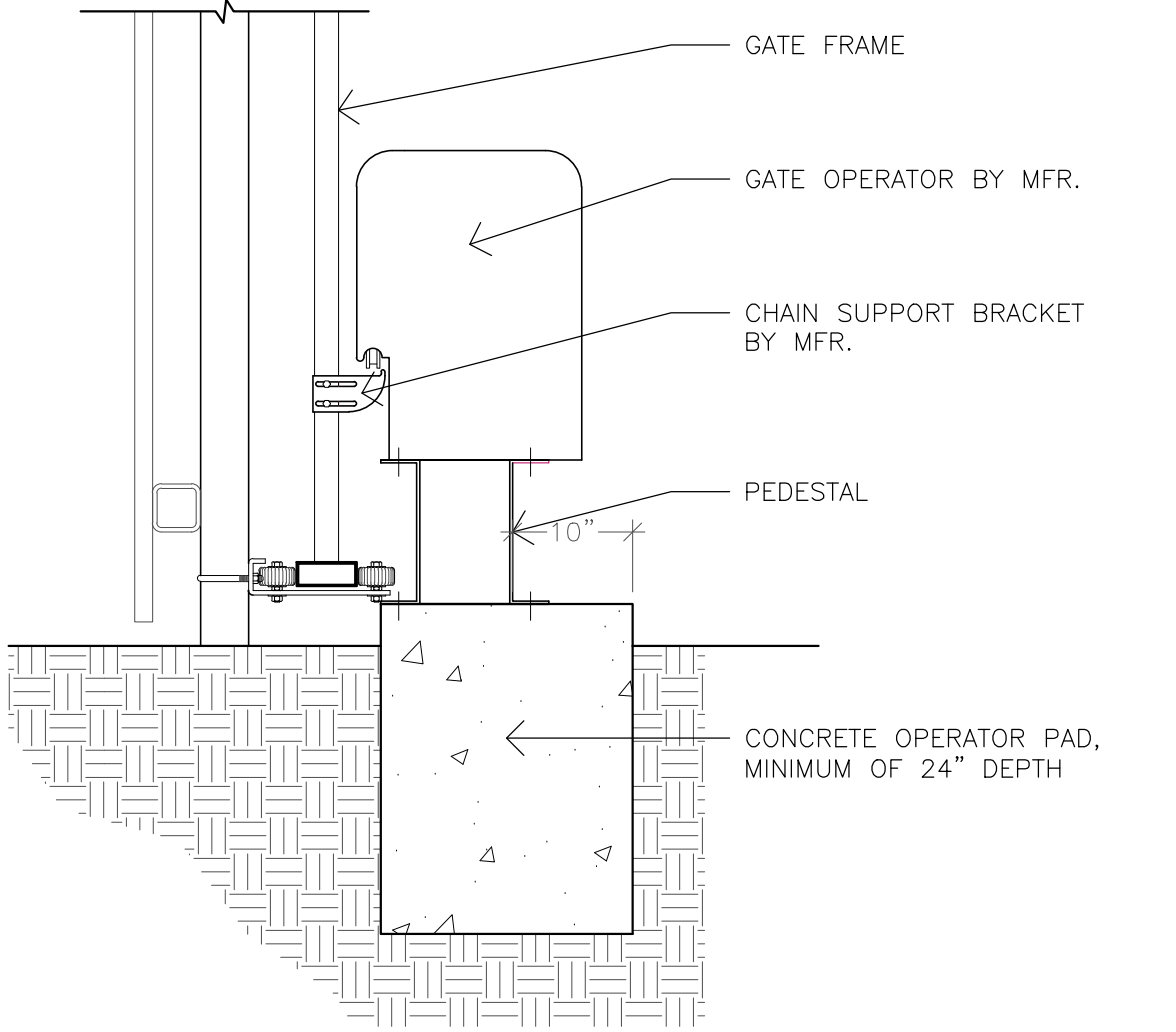




SECTION AT GATE OPERATOR
SCALE 3/4" = 1'-0"

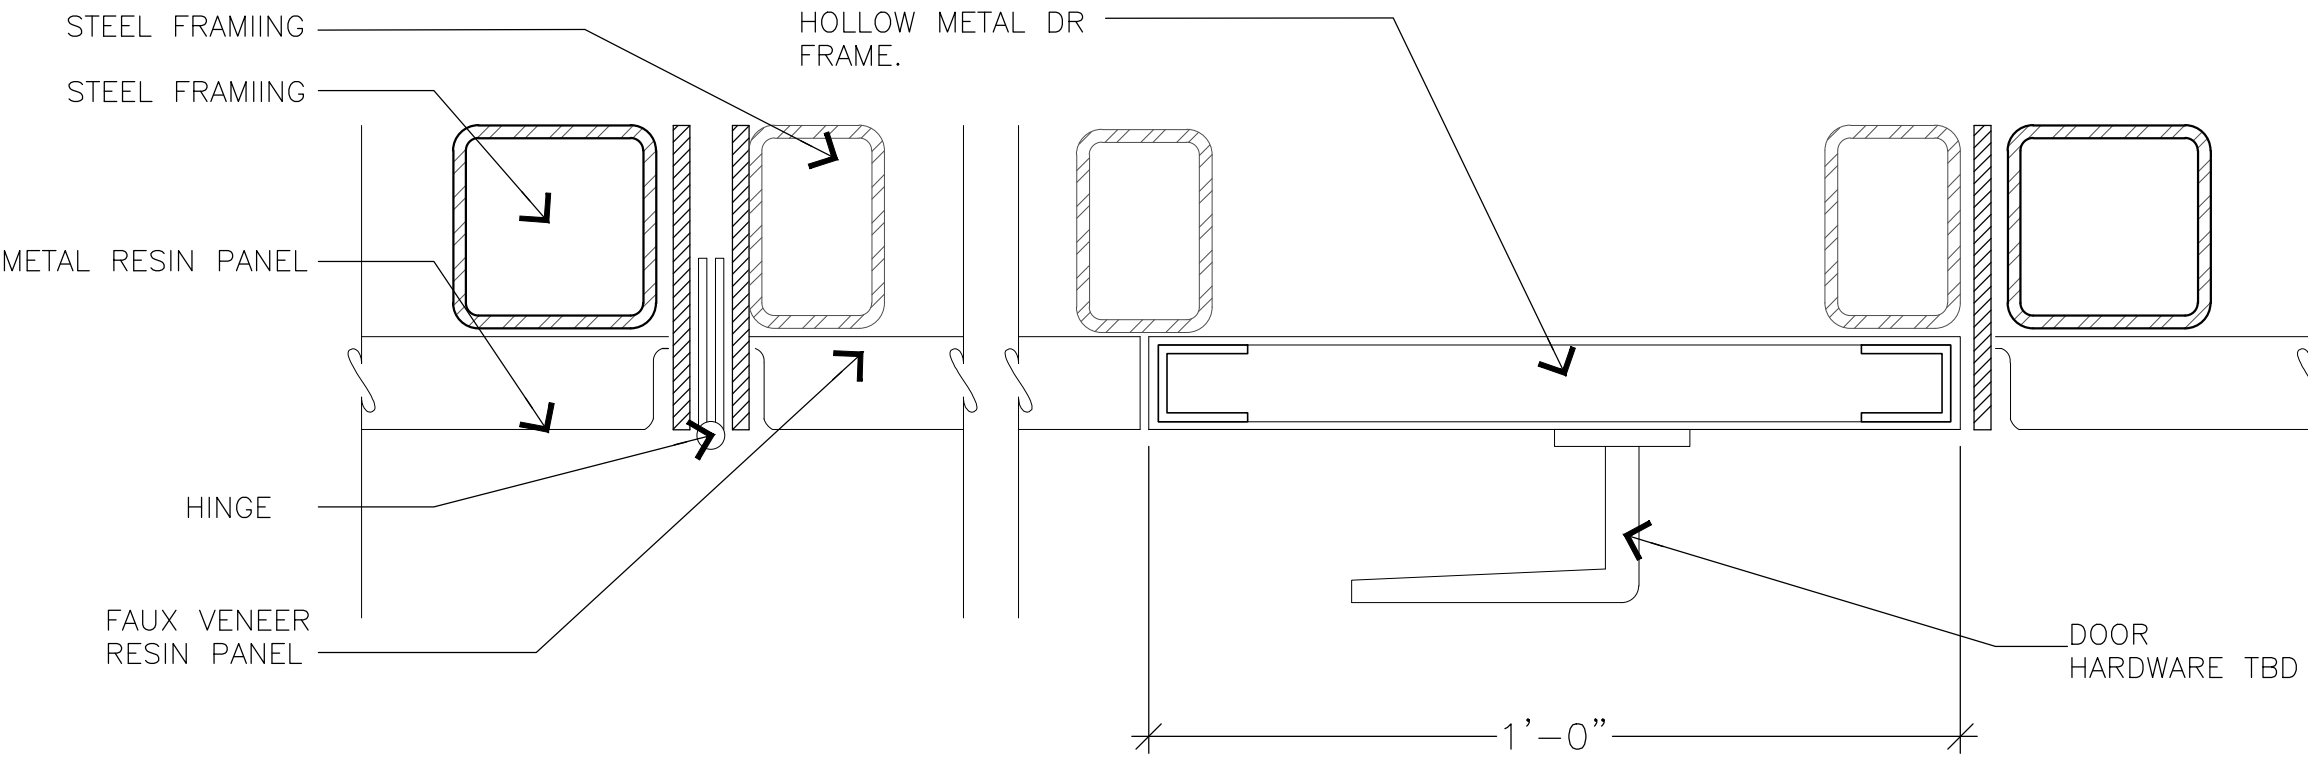

MAN GATE DETAIL
SCALE NTS = 1'-0"

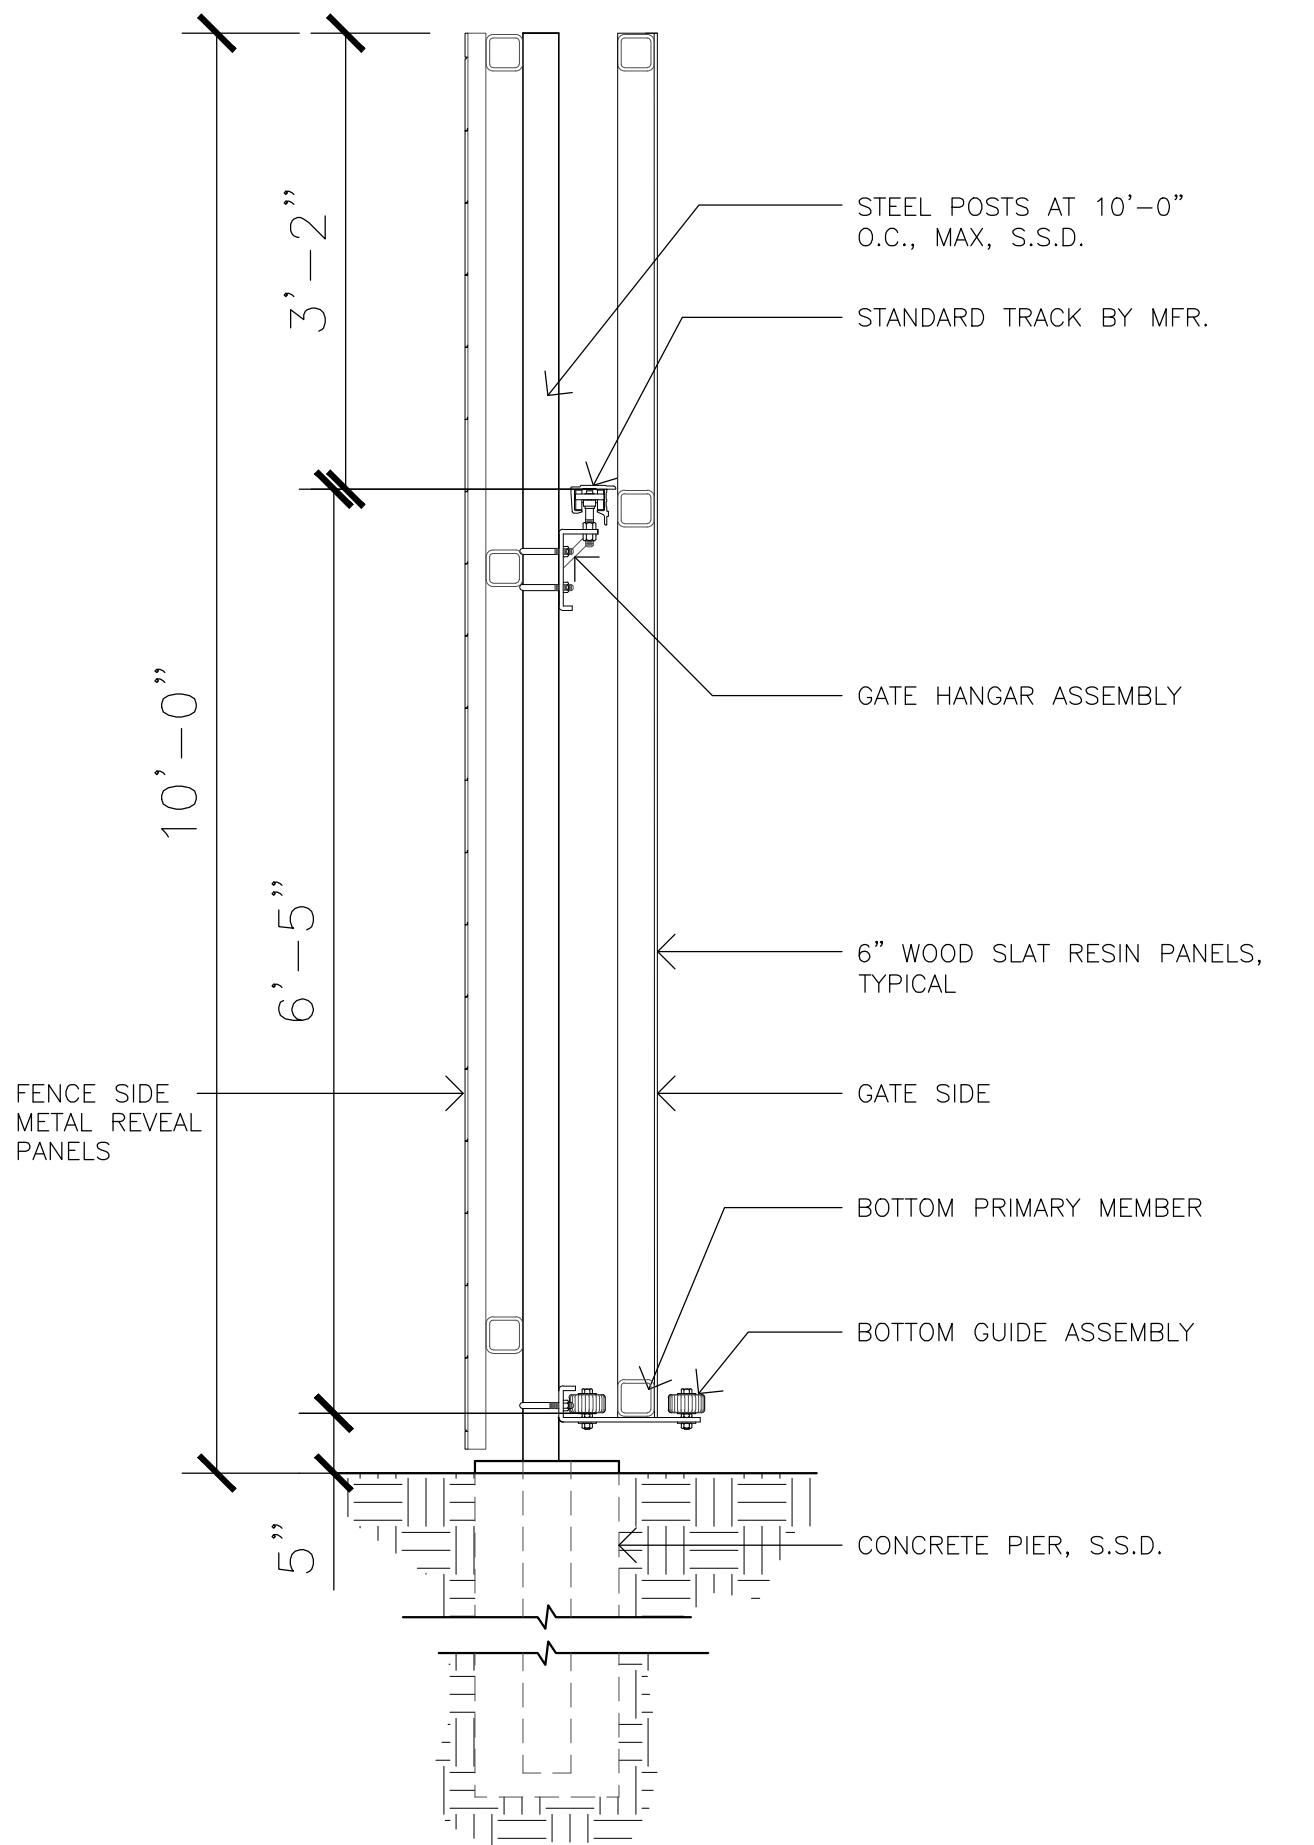

SECTION AT GATE
SCALE 3/4" = 1'-0"

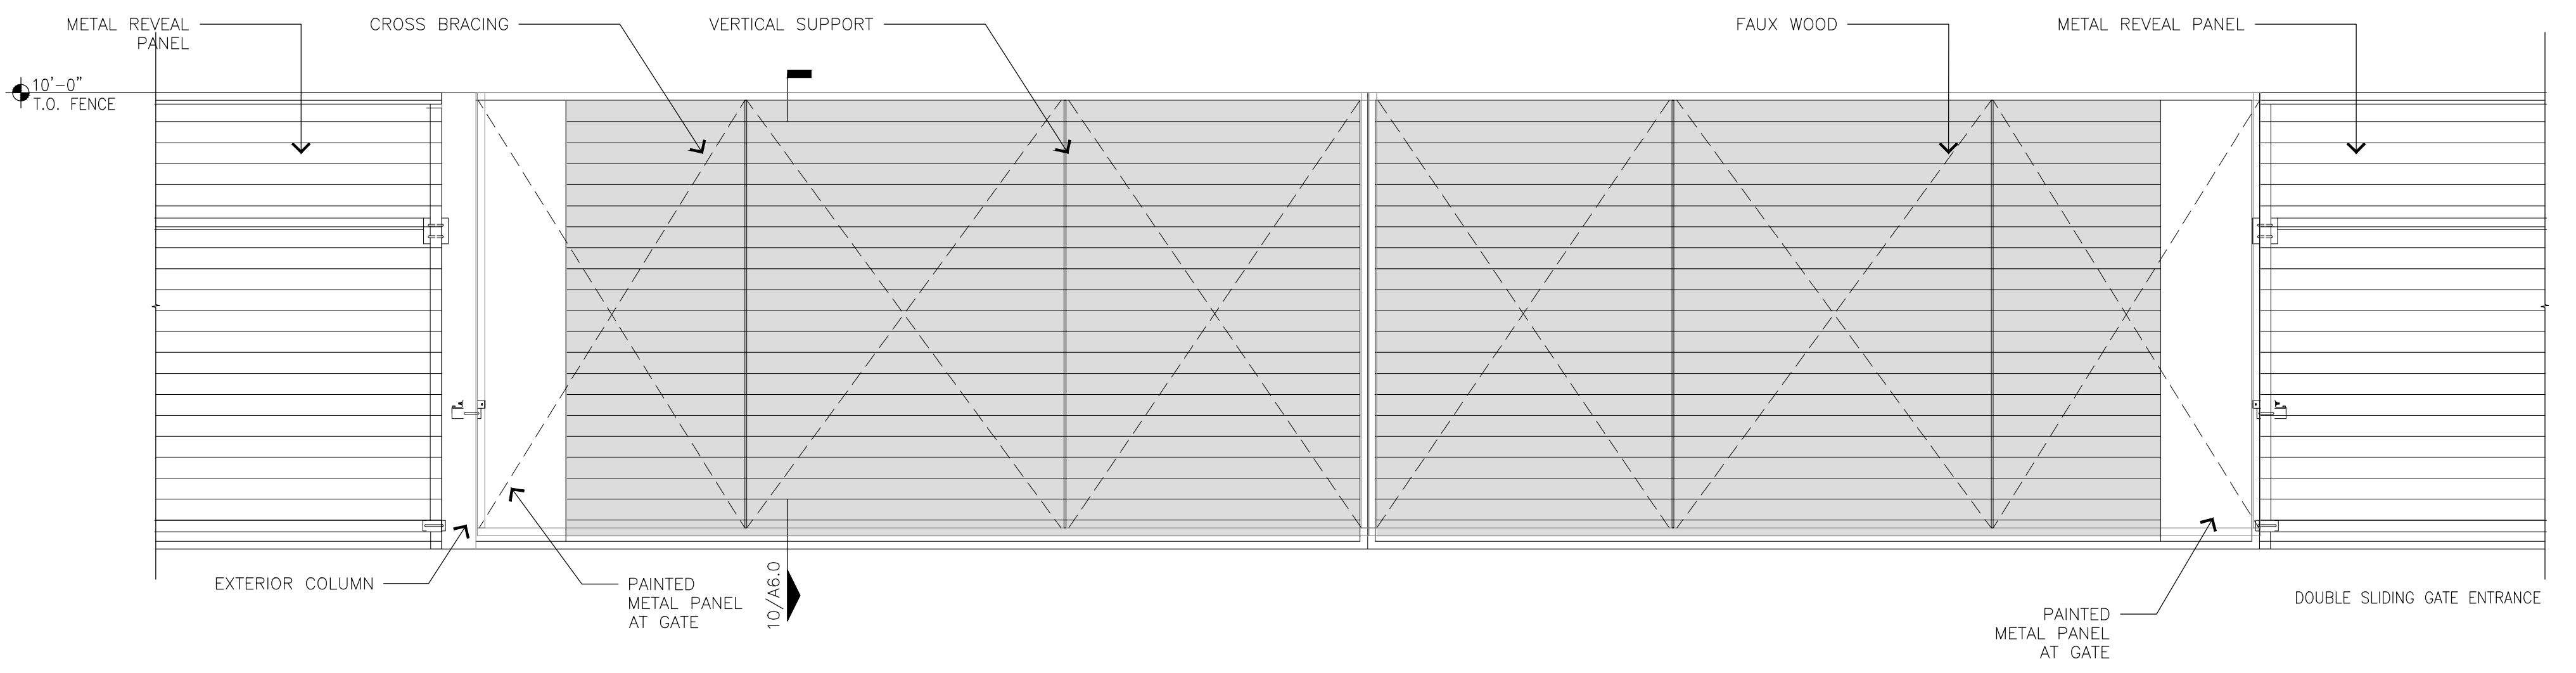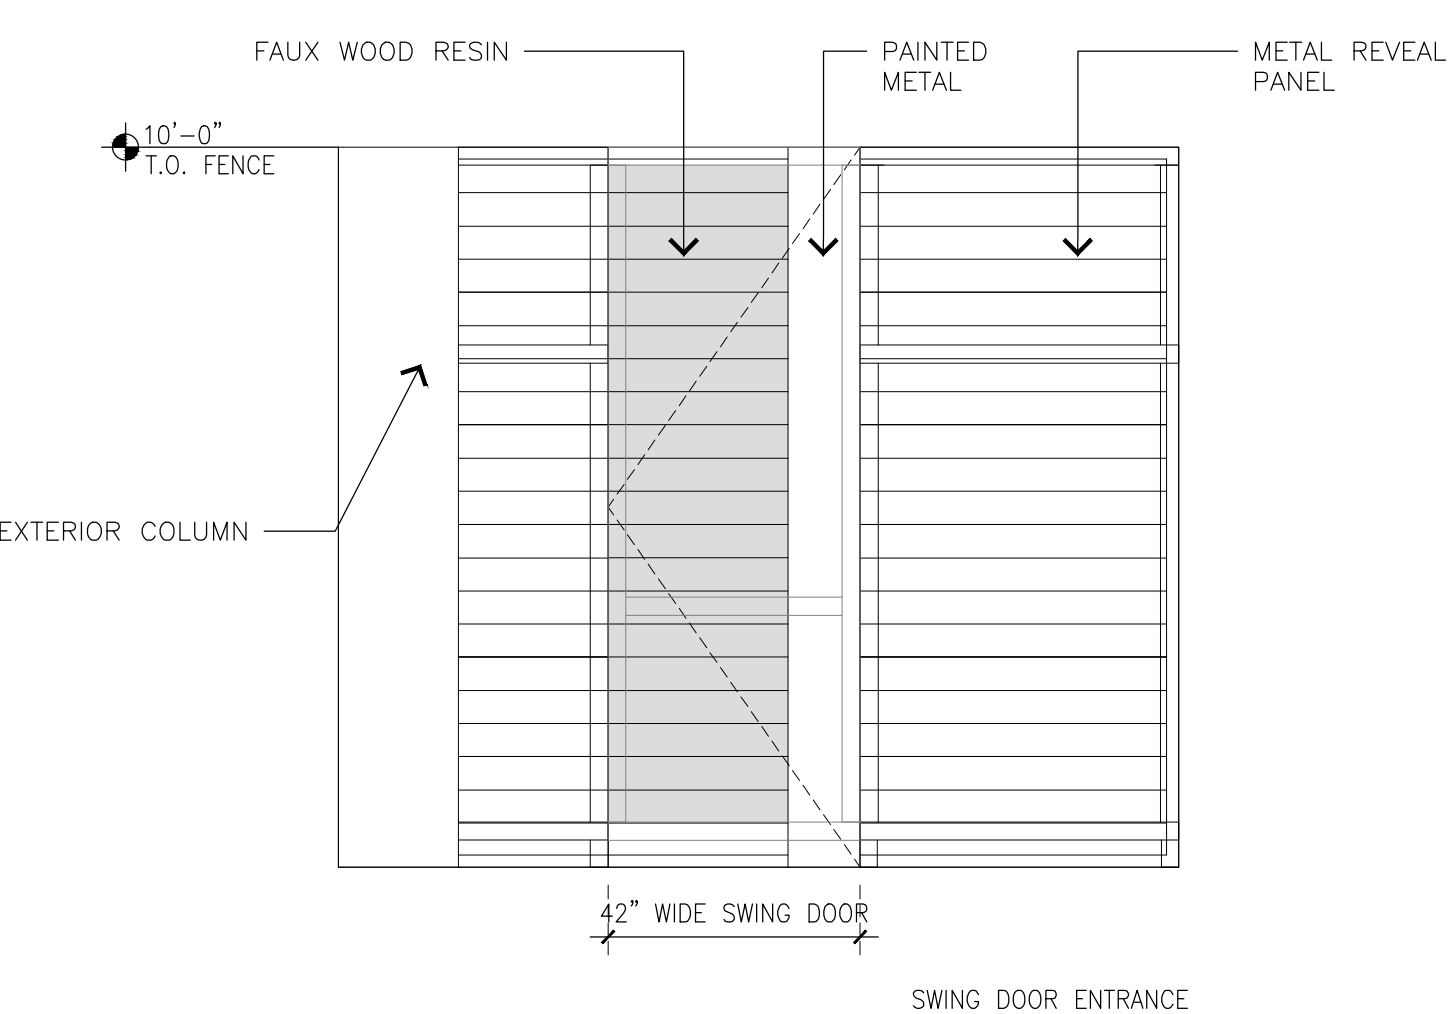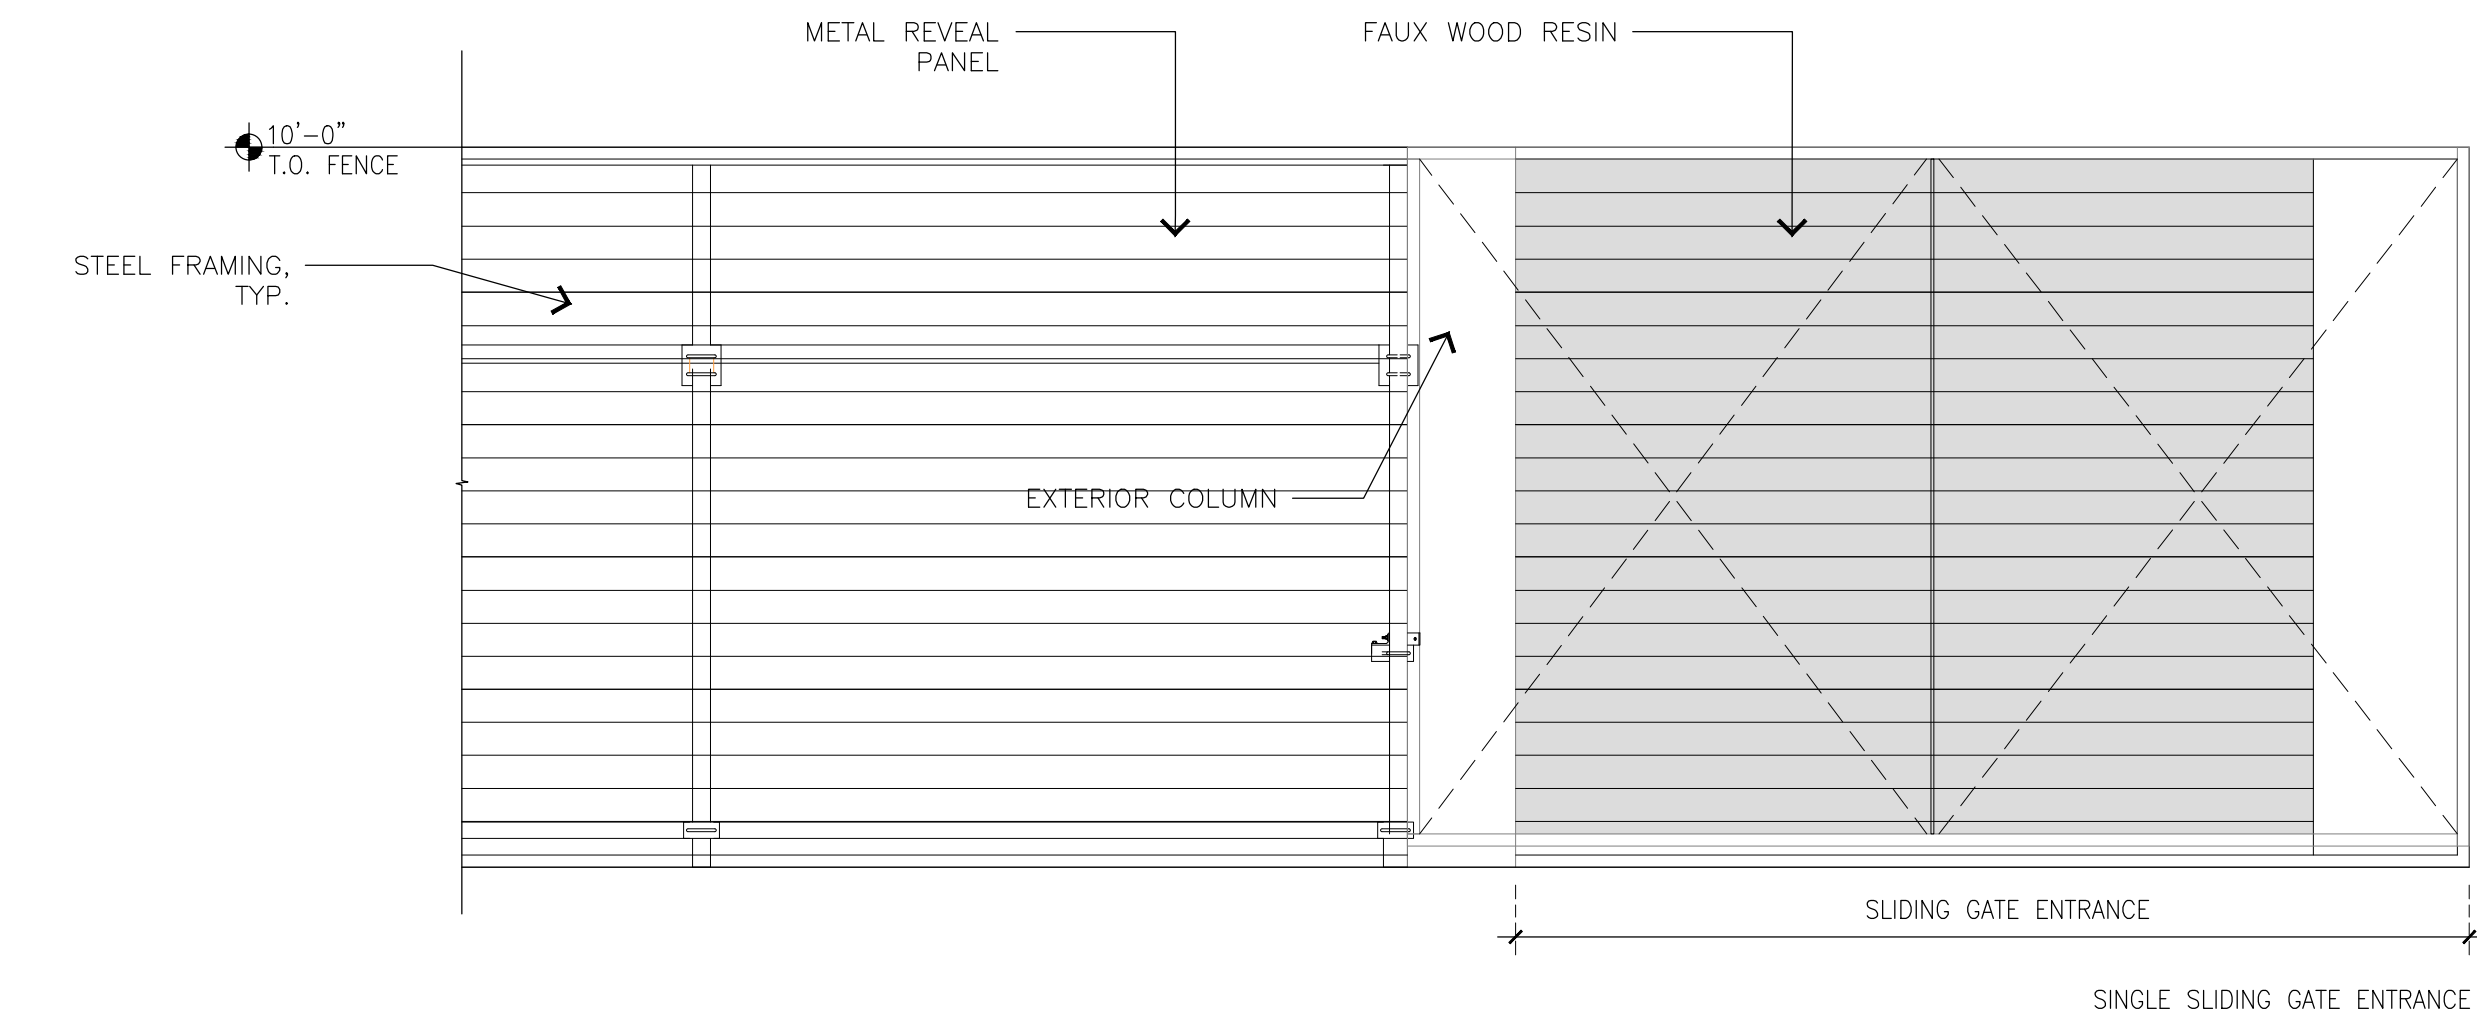

SECURITY FENCE BACK ELEVATIONS
STRUCTURAL FRAMING 3/8" = 1'-0"