


# Site Map

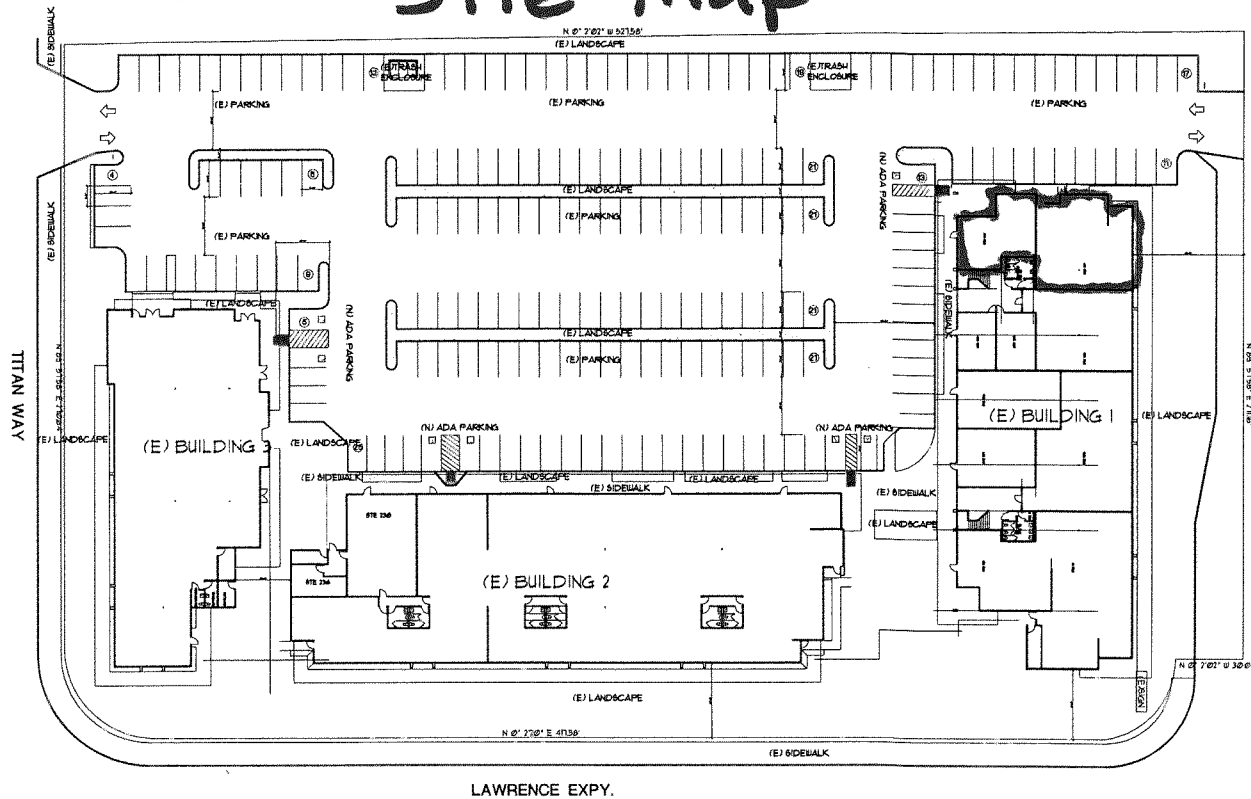


# Shopping Center Floor Plan


Attachment 3  
Page 2 of 3

510 EXISTING FLOOR PLANS W/ NEW FACADE COLUMNS

510 BUILDING 1-1ST FLOOR  
15,273 SF

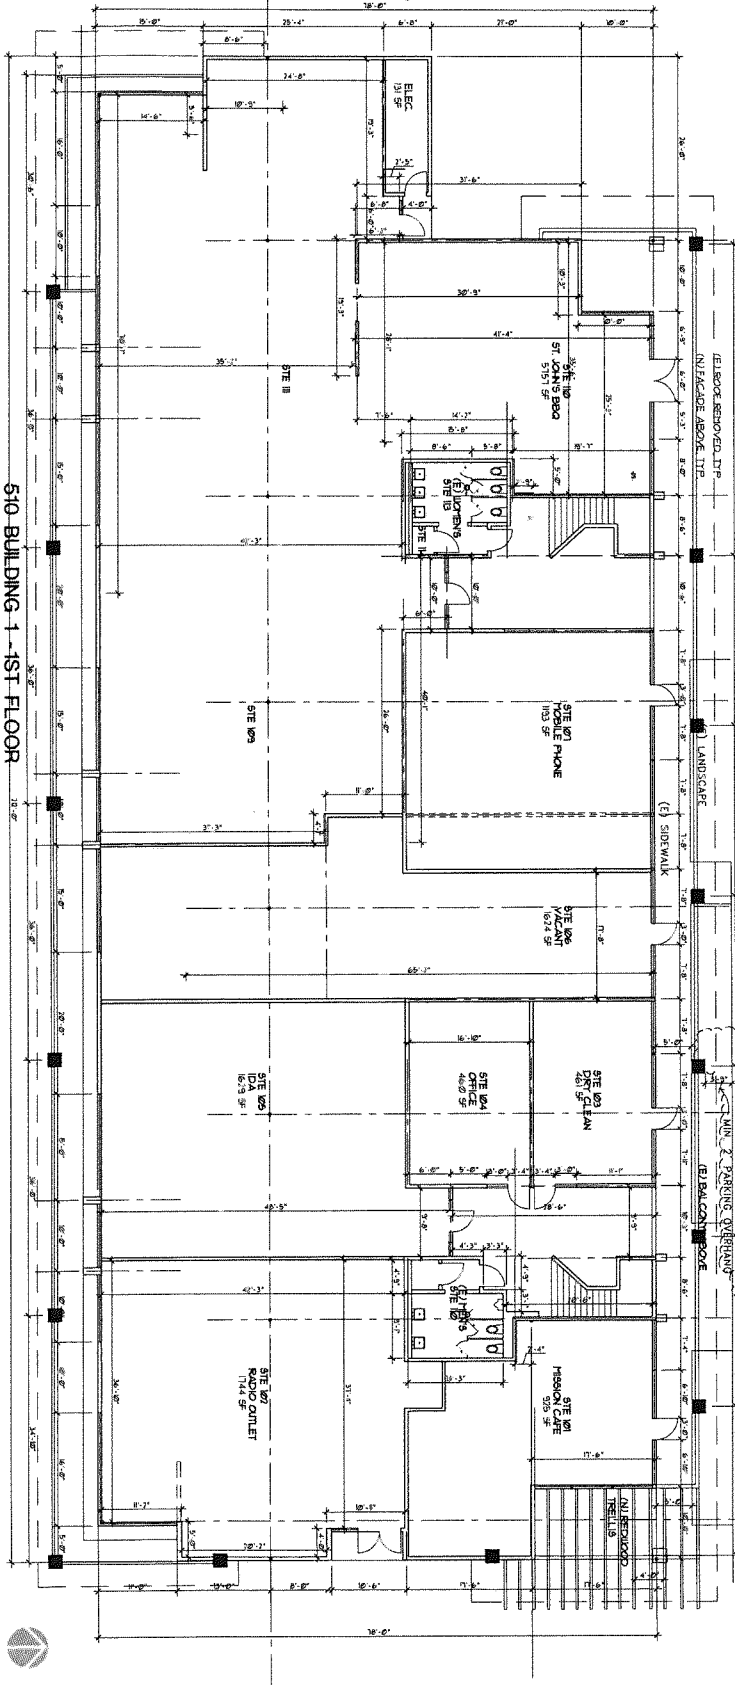

510 BUILDING 1-2ND FLOOR  
6,408 SF

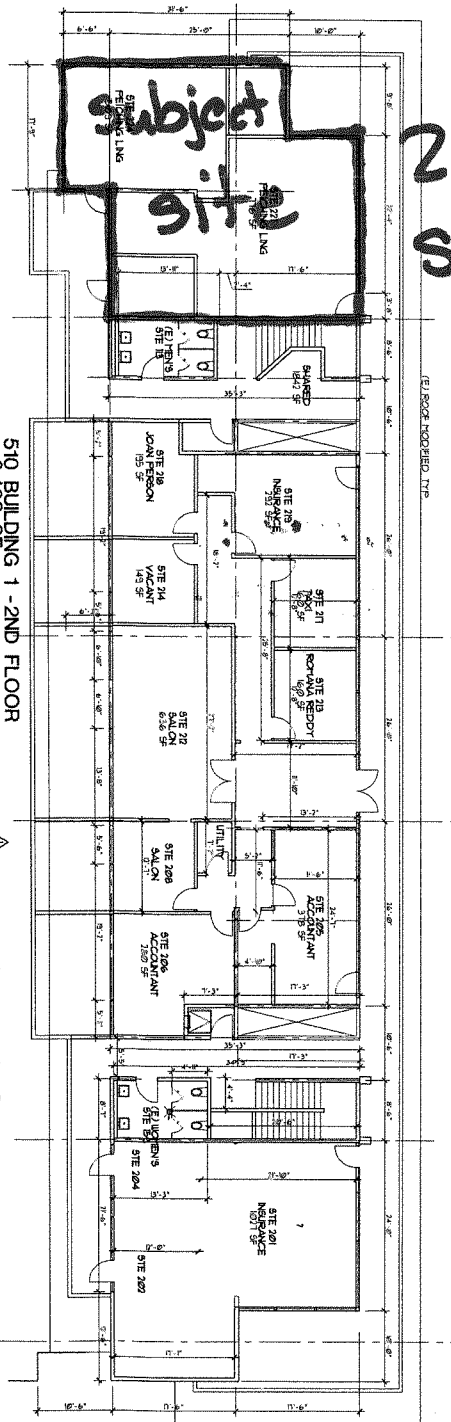

2nd  
Story

1/8" = 1'

A-2.1A

DATE: 08/15/2014  
DRAWN BY: JAV  
CHECKED BY: JAV  
PROJECT NO: 14-1000  
SHEET: 2072

ELEVATIONS-510


**LAWRENCE PLAZA COMMERCIAL  
LANDLORD IMPROVEMENT**  
510, 520 & 530 Lawrence Expressway  
Sunnyvale, CA 94085

LAWRENCE COMM. CENTER LLC  
11950 VALLIJO DR.  
SUNNYVALE, CA 94086  
408.500.5110

JOHN E.A. AIA  
510 LAWRENCE EXP.  
SUNNYVALE, CA 94085  
TEL: (408) 245-0811  
TEL: (408) 245-0319

Innovative Design Architecture, Inc.

**IDA**

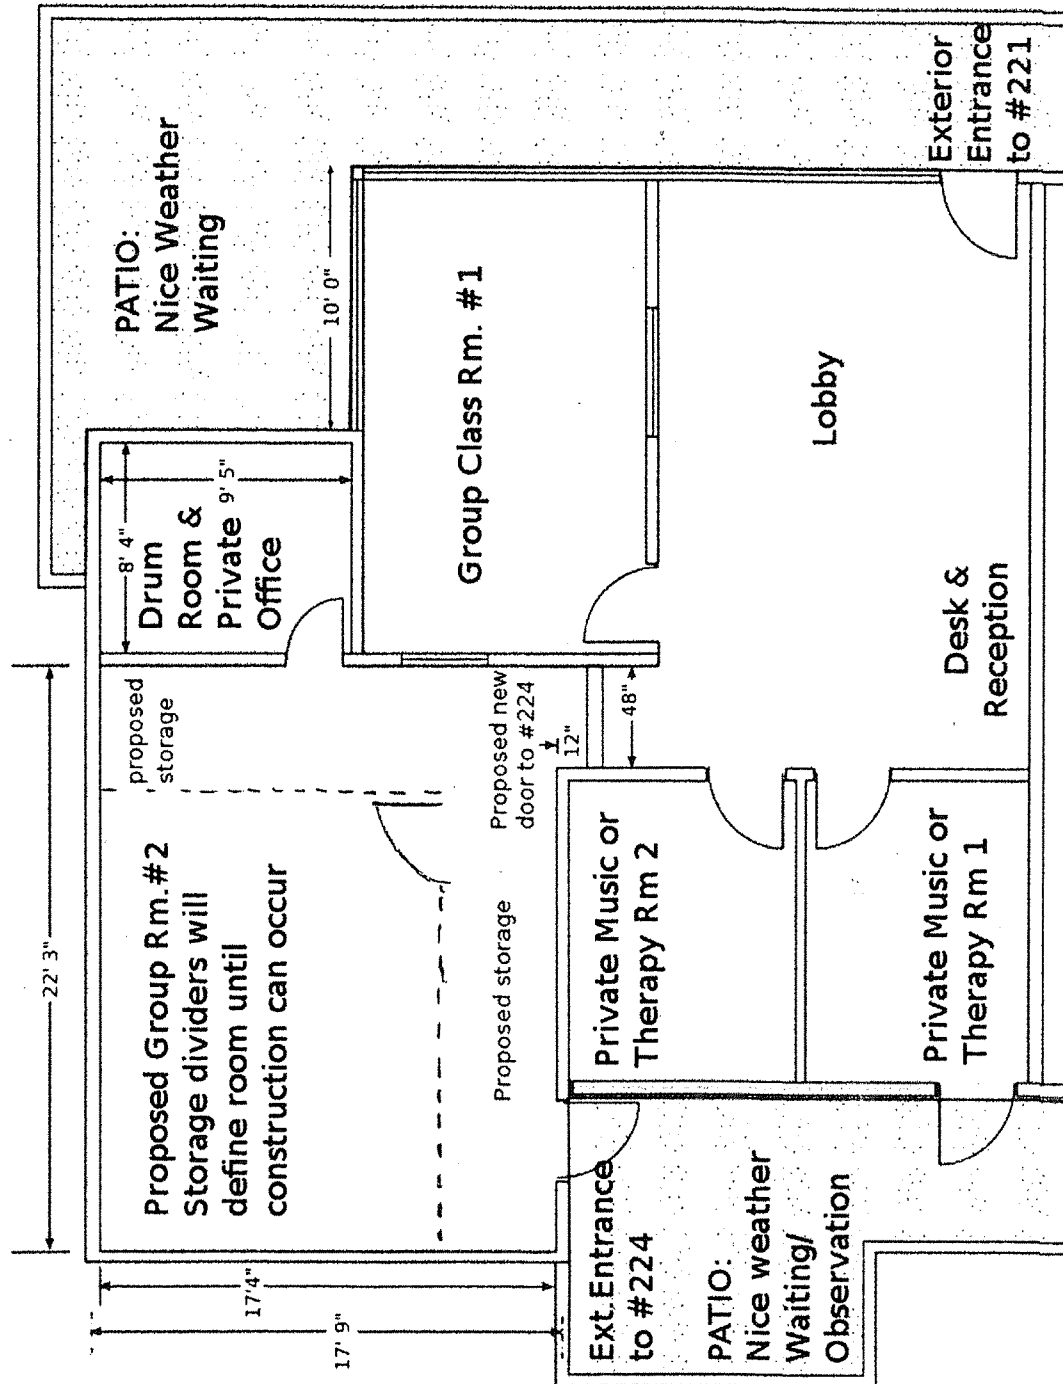

Proposed Floor Plan (1285 sq ft)