

GENERAL NOTES

VERT.	Vertical
VERT.	Vertical
V.A.T.	Vinyl Asbestos Tile
V.T.	Vinyl Tile
W.SCT.	Wainscot
W. CV.	Wall Covering
W.C.	Water Closet
WP.	Waterproofing
WABD.	Wardrobe
W.H.	Water Heater
WS	Weatherstripping
W.T.	Welding
W.F.	Wide Flange (Steel)
W.	Width (Wels)
WDM.	Window
W/.	Withn
W/W	Within
W/O	Without
W.G.L.	Wire Glass
WD.	Wood
Y.D.	Yard


SYMBOLS

	110V DUPLEX RECEPTACLE
	110V FOURPLEX RECEPTACLE
	220V RECEPTACLE
	WEATHER PROOF RECEPTACLE
	GROUND FAULT RECEPTACLE
	CLOCK OUTLET
	JUNCTION BOX
	PLUG-IN HOLD SWITCH
	2-WAY SWITCH
	3-WAY SWITCH
	INCANDESCENT CEILING LIGHT FIXTURE
	INCANDESCENT WALL MOUNT LIGHT FIXTURE
	RECESSED LIGHT FIXTURE
	LINEAR FLUORESCENT FIXTURE(S)
	FLUORESCENT FIXTURE(S)
	HEAT LAMP
	EXHAUST FAN
	SUPPLY AIR
	RETURN AIR
	SPECIAL OUTLET(S); SEE NOTE AT LOCATION
	TELEPHONE RECEPTACLE
	TV OUTLET
	GAS OUTLET W/ VALVE
	HEAD & VALVES
	HOSE BIB
	EXISTING CONSTRUCTION TO BE REMOVED.
	NEW CONSTRUCTION
	EXISTING CONSTRUCTION
	DOOR AND FRAME
	INTERIOR ELEVATION NUMBER
	SHEET NUMBER
	DETAIL REFERENCE
	SHEET NUMBER
	SECTION DESIGNATION
	SHEET NUMBER
	ROOM OR SPACE NUMBER
	HEIGHT OF CEILING ABOVE FINISH FLOOR
	DESCRIPTION AND DATE SET FORTH IN THE NOTES
	ABBREVIATION DESIGNATION

[illegible]

1. ALL WOOD IN CONTACT w/ FLOOR, WEDG AND ALL OTHER LOCATIONS EXPOSED TO OPEN FLAME SHALL BE SPRINKLERED AND LAMINATED
2. FORMS AGAINST LOBBY SIGN & MAIN ENTRANCE MATERIAL SHALL BE ALUMINUM, BRASS, STAINLESS AND OTHER NONCOMBUSTIBLE MATERIALS
3. ALL CHAIRS, TABLES AND OTHER DECORATIVE MATERIALS SHALL BE NONCOMBUSTIBLE OR TREATED AND MAINTAINED w/ A FIRE RETARDANT COATING

BUILDING DATA

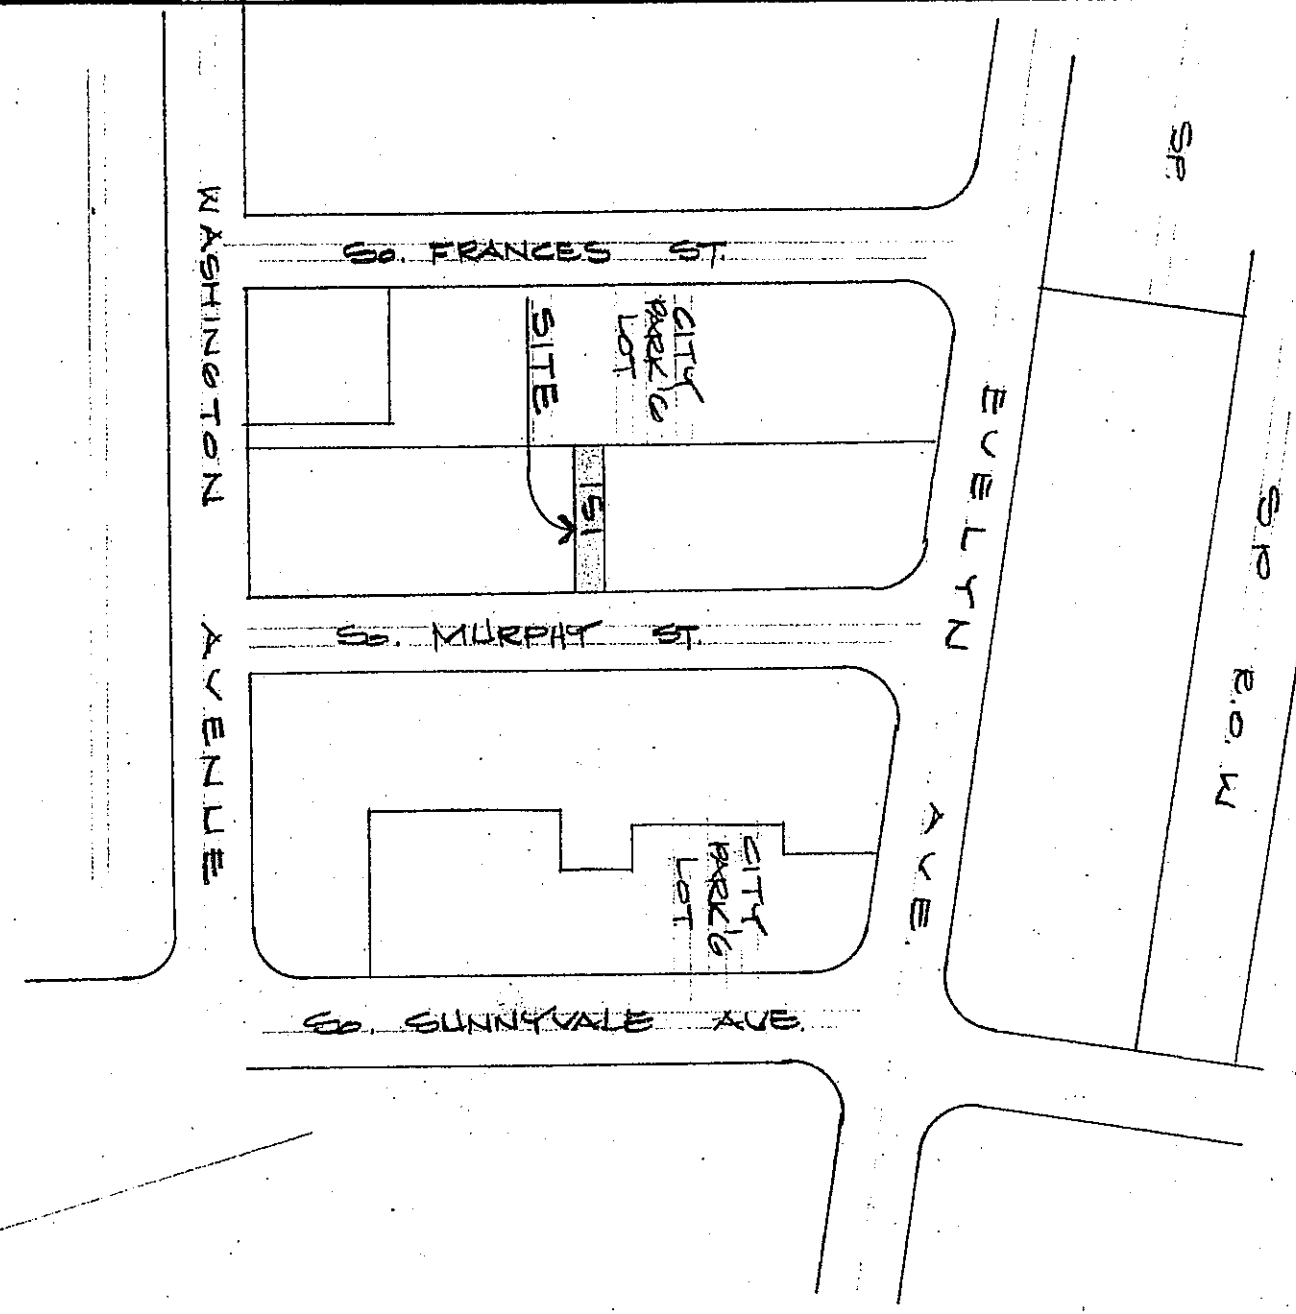


BUILDING DATA	INDEX
---------------	-------

[illegible]

Date <u>1/12/88</u> Scale <u>N/A</u> Drawn <u>N</u> Job <u>2001</u> Sheet 1 Of Sheets	151 South Murphy Avenue Sunnyvale, California 94086 (408) 728-0307
---	--

Project: 2016-7172.1 LA
PRC Date: 03/16/16 **Due:** 03/15/16
Planner: (none)
Applicant: Nick Gera
Address: 151 S MURPHY AV
Desc.: Replace storefront doors,
 awning and new exterior colors


1022 West Hedding Street
San Jose, Ca. 95126
(408) 247-7085

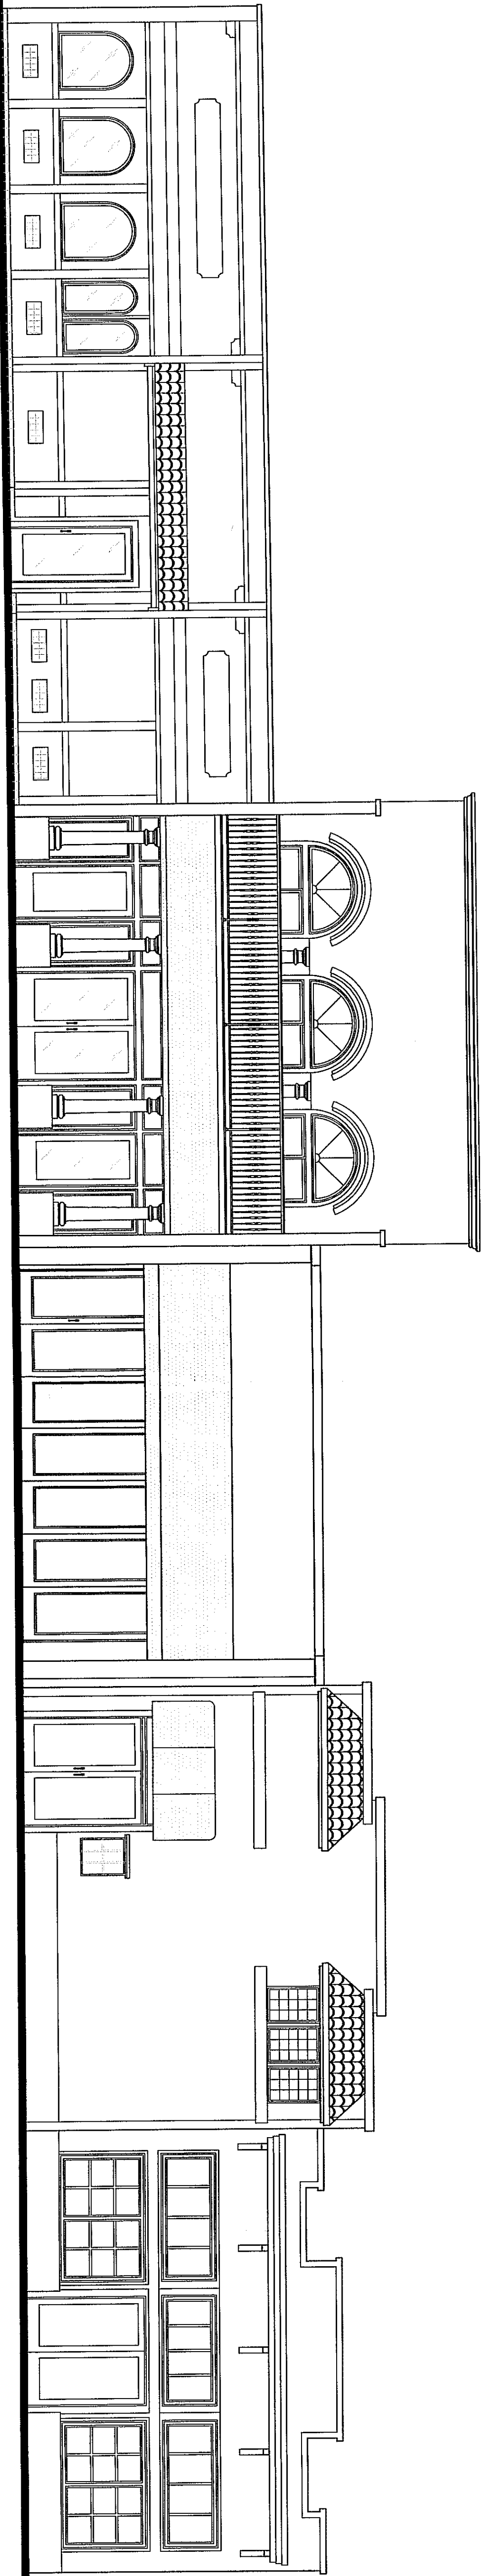

STREETSCAPE S. MURPHY AVENUE

151 S. Murphy Ave.

151 S. Murphy Ave.
Proposed Front Elevation

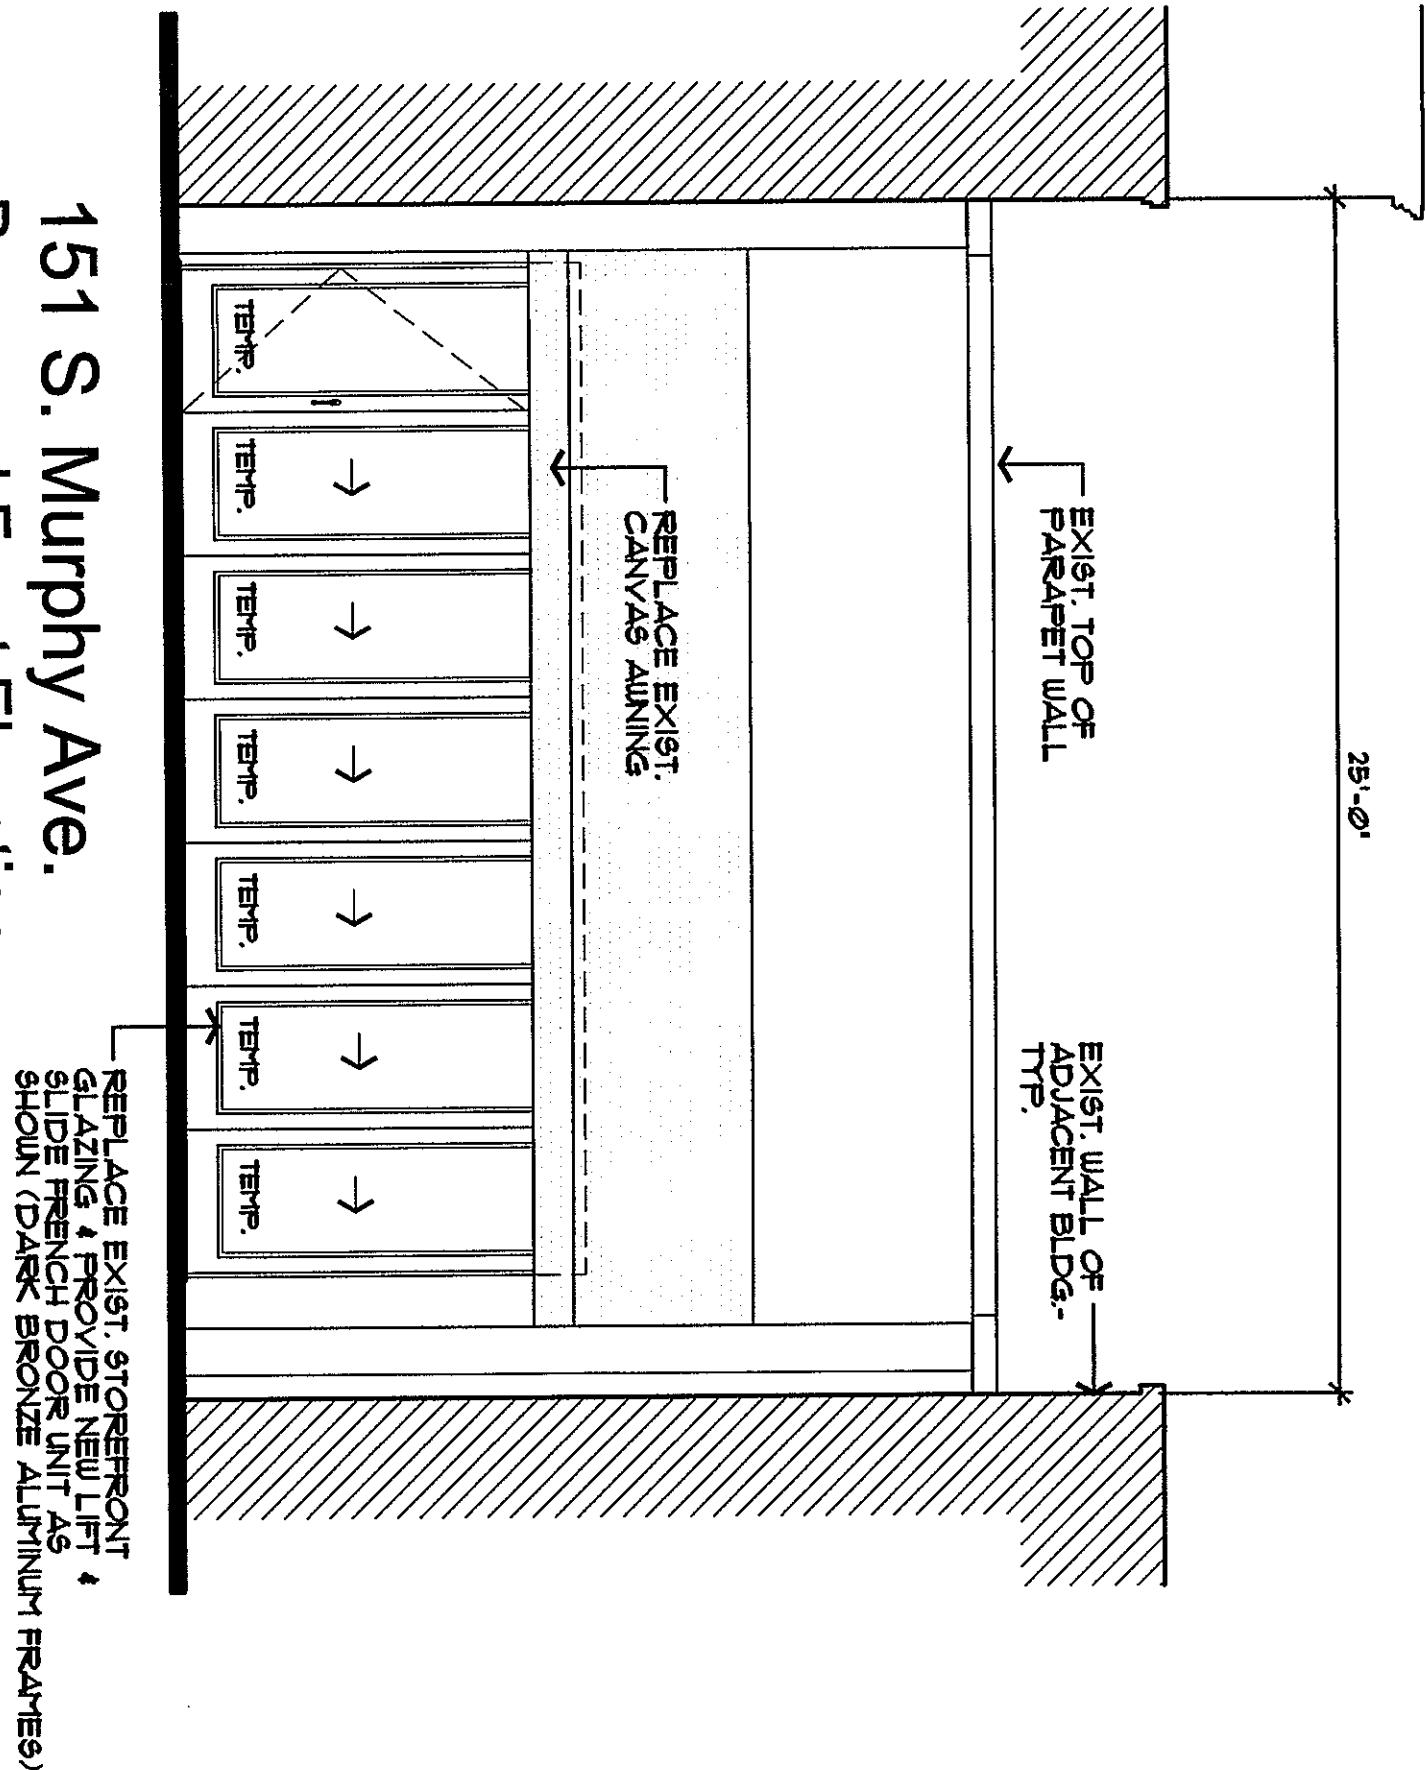

DRAWING TITLE

Front Elevation and Streetscape

JOB TITLE

Storefront Remodel

JOB ADDRESS

151 S. Murphy Avenue
Sunnyvale, California

Gera Construction

100 S. Murphy Avenue
Sunnyvale, Calif. 94086

THESE PLANS ARE INTENDED ONLY FOR THE ORIGINAL SITE FOR WHICH THEY WERE DESIGNED AND ARE THE PROPERTY OF UNIQUE HOME DESIGNS. THESE PLANS ARE PROTECTED UNDER COPYRIGHT LAWS AND MAY NOT BE REVISED OR REPRODUCED IN WHOLE OR IN PART WITHOUT THE EXPRESSED WRITTEN CONSENT OF UNIQUE HOME DESIGNS. ANY USE OF THESE PLANS ON OTHER SITES IS PROHIBITED WITHOUT THE CONSENT OF UNIQUE HOME DESIGNS. ANY DISCREPANCY DISCOVERED ON THESE PLANS SHALL BE BROUGHT TO THE ATTENTION OF UNIQUE HOME DESIGNS PRIOR TO COMMENCEMENT OF THE WORK IN QUESTION. ALL WRITTEN DIMENSIONS SHALL TAKE PRECEDENCE OVER SCALED DIMENSIONS.

NO. / DATE / REVISION

DATE
FEB. 21, 2016

SCALE
1/4" = 1'-0"

PROJECT MANAGER
GERG ZIERMAN

DRAWN
GZ

JOB NO.
GERA-2016

SHEET
A1


REVISIONS	BY
1	W
2	
3	
4	
5	

1022 West Hedding Street
San Jose, Ca. 95126
(408) 247-7085

Sheet
5
Of
Sheets

Date
9/11/86
Scale
NOTED
Drawn
W
Job
22004

151 South Murphy Avenue
Sunnyvale, California 94086
(408) 738-0367

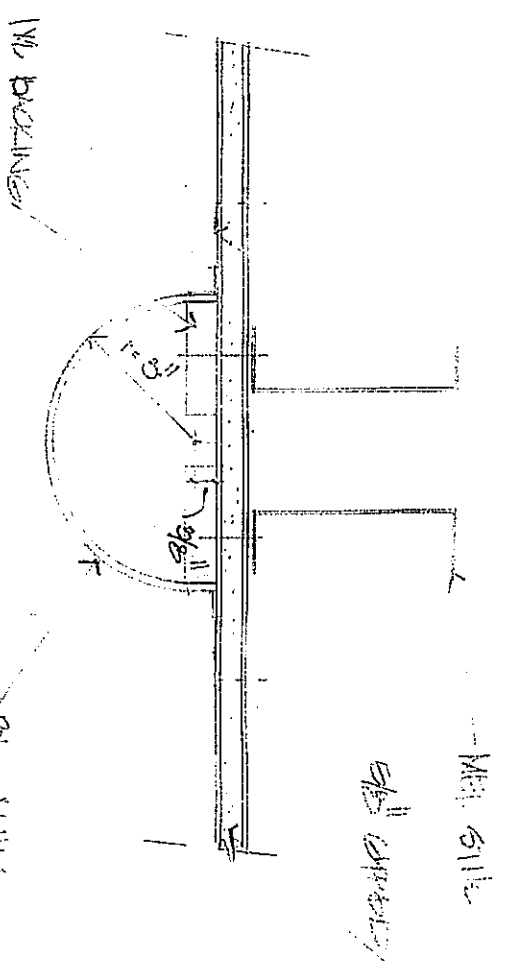


5

5

WHITE PAPER LETTERS 1/2" TALL,
MOUNTED TO 1/2" PIPE WITH
"BARN DOOR" LIGHT


NOTE: BLUE PAINT
TO BE APPLIED TO
ALL EXPOSED
METAL SURFACES

NOTE: EXPOSED TUBES
TO BE FINISHED
WITH POLYURETHANE
FINISH

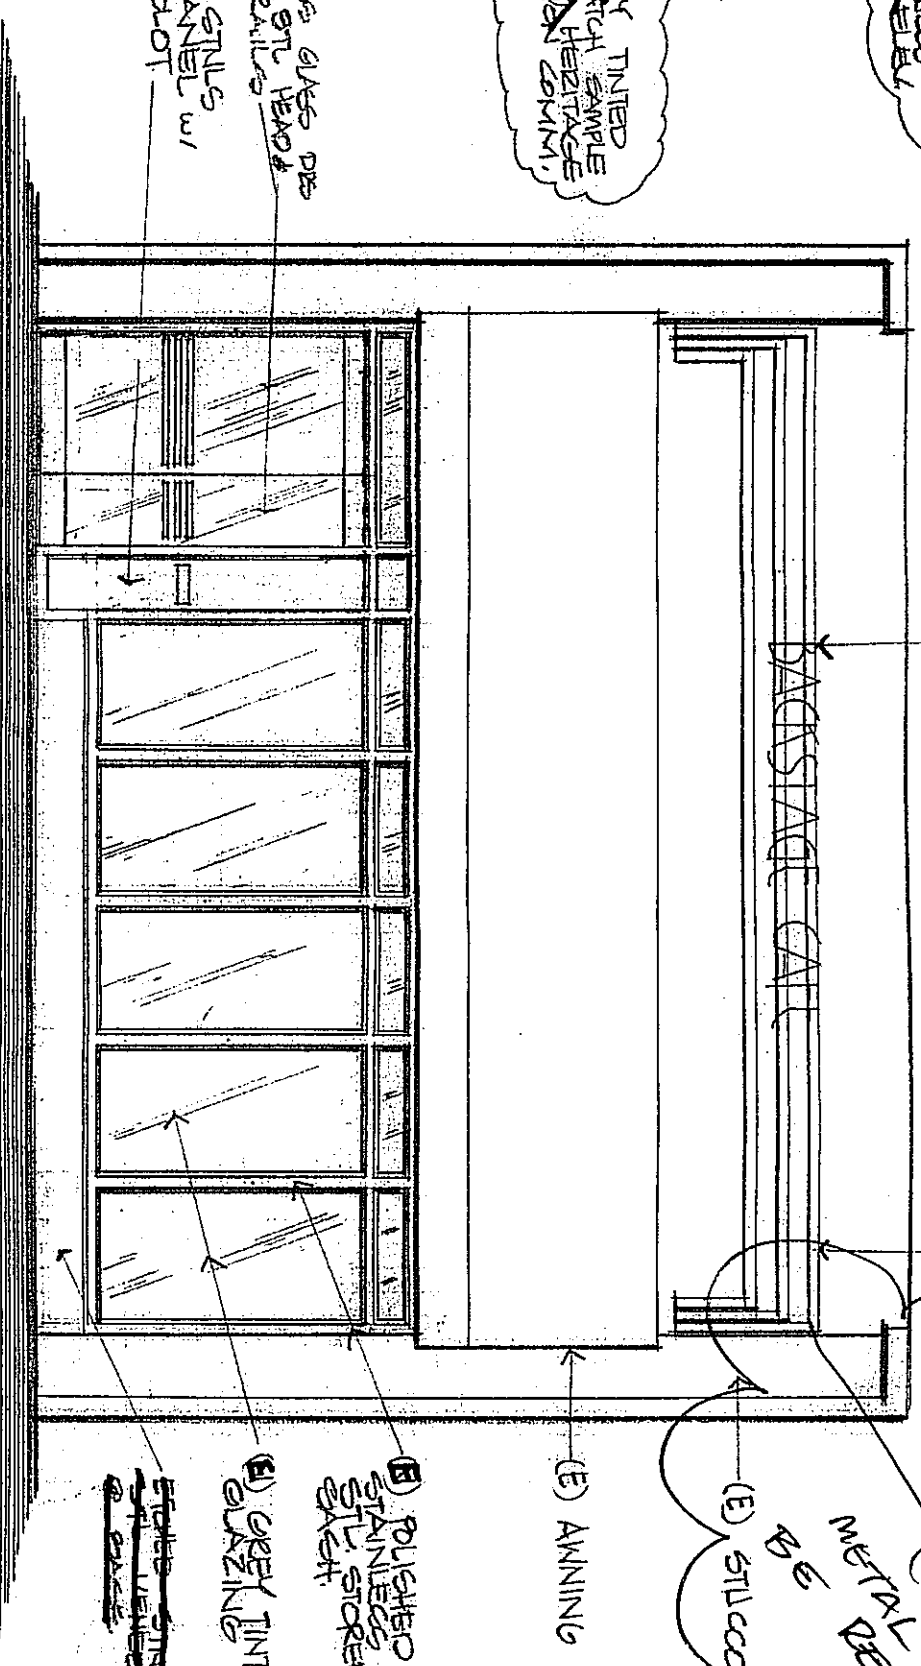


EAST ELEVATION
MURPHY AVENUE
1/4" = 1'-0"

Shown for Reference
ONLY

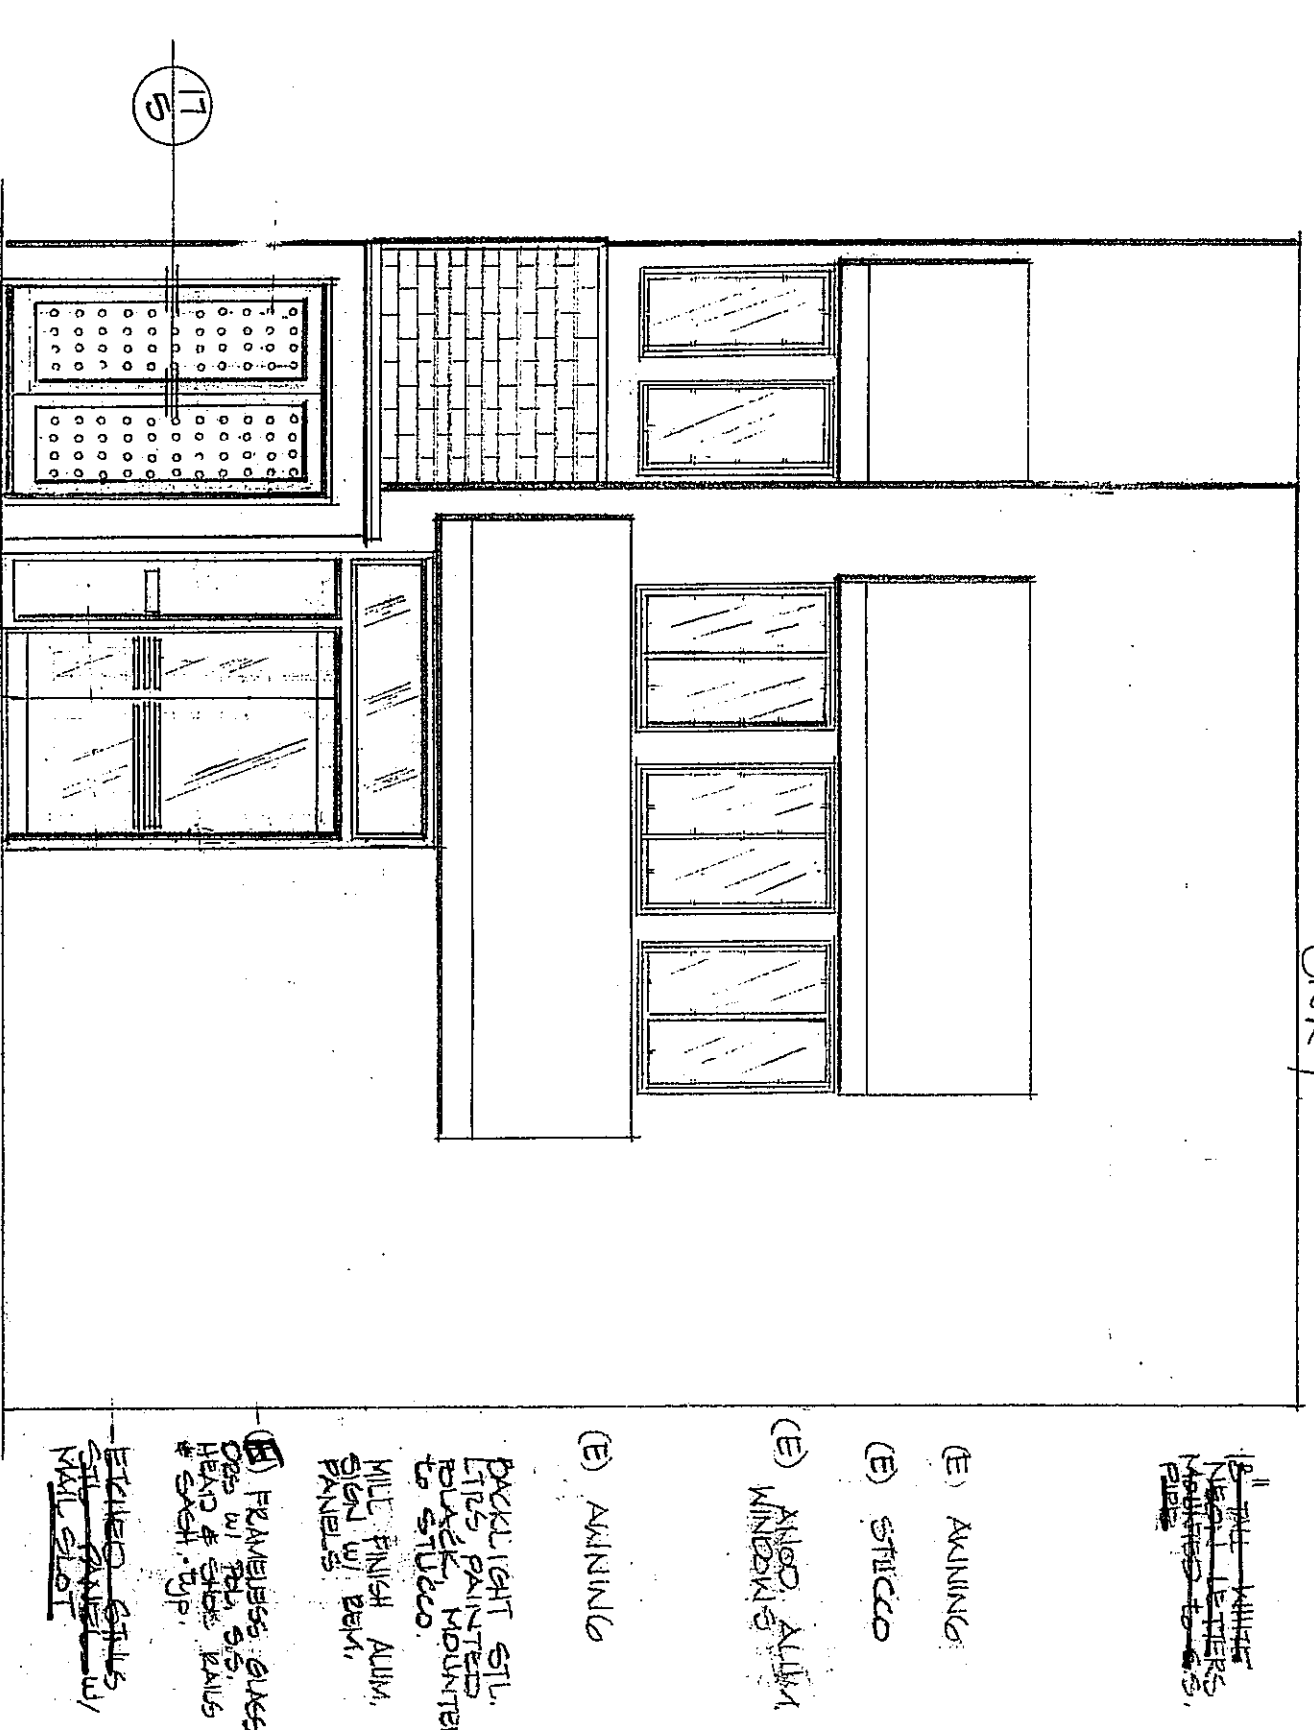


WEST ELEVATION
S. FAYES ST
1/4" = 1'-0"

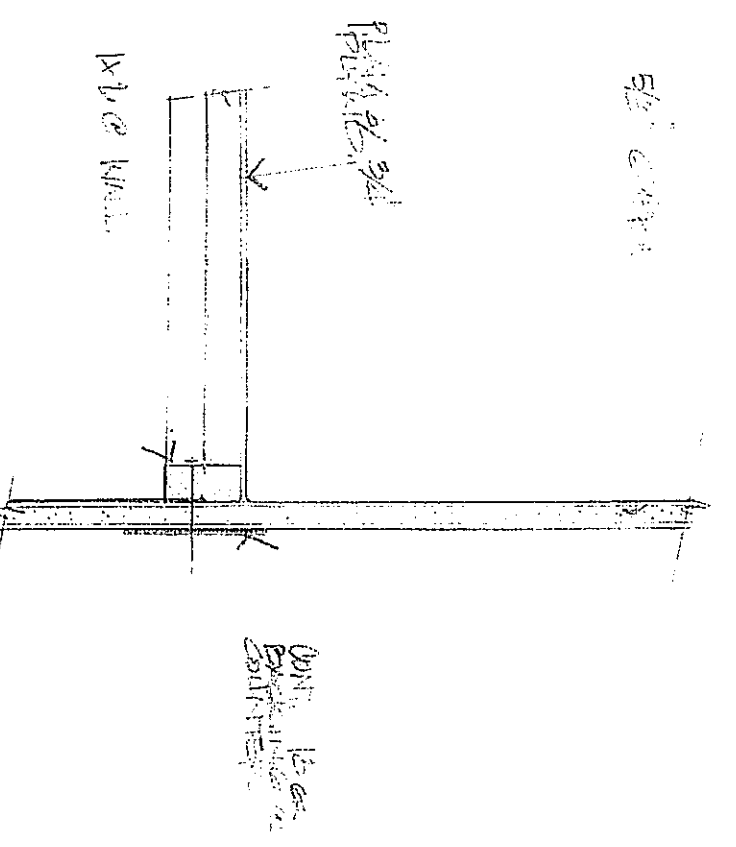


4

3

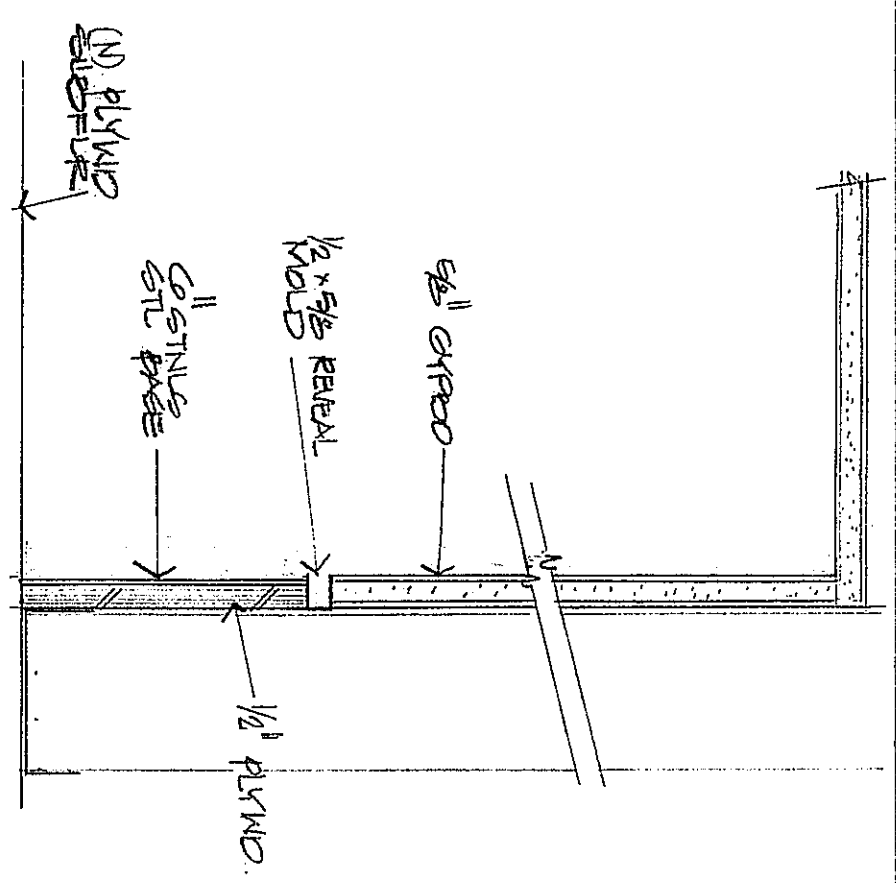



7

5

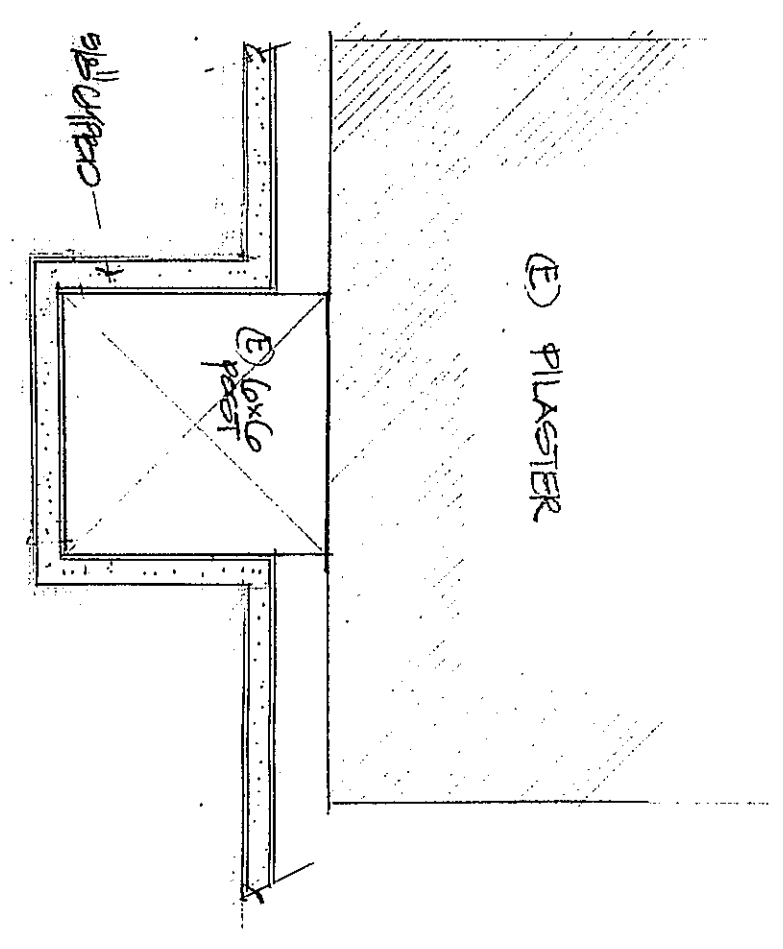


7

3 1/2" = 1'-0"

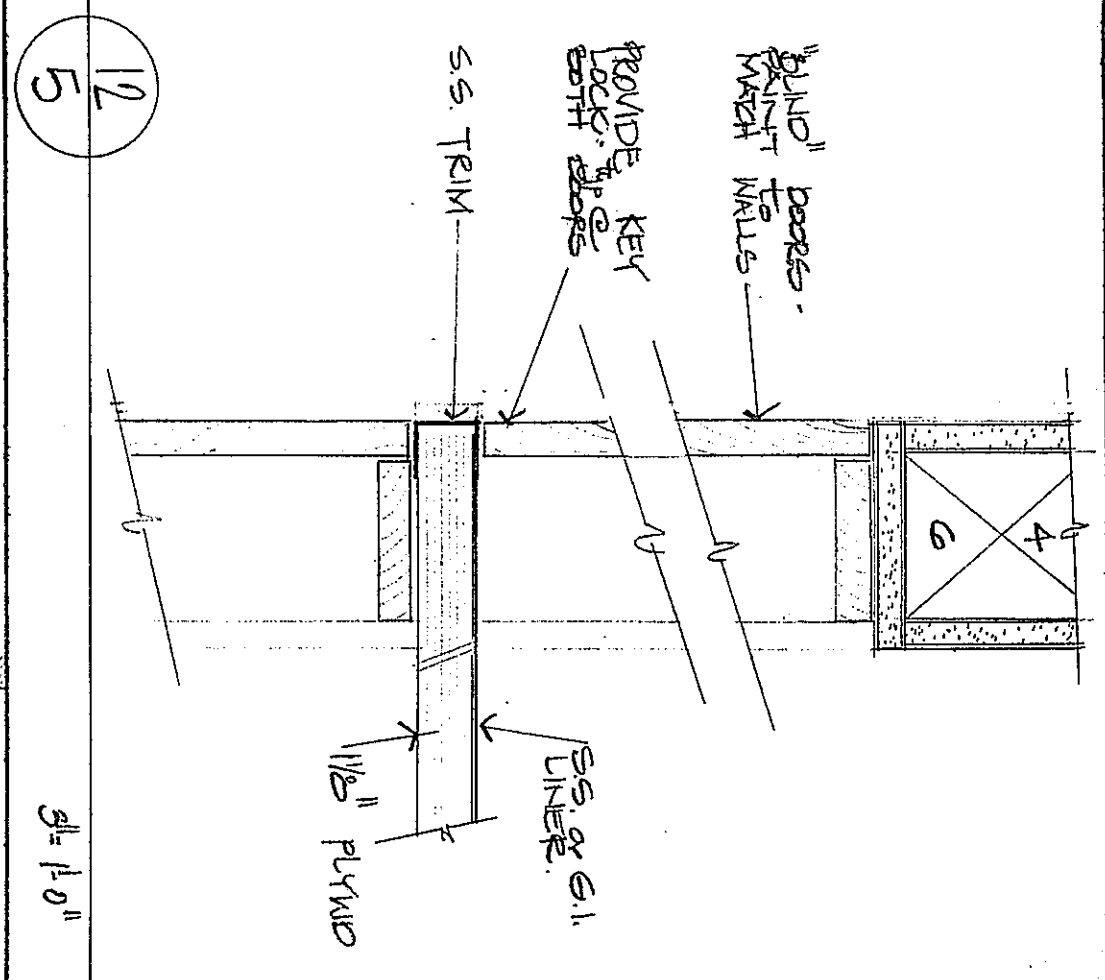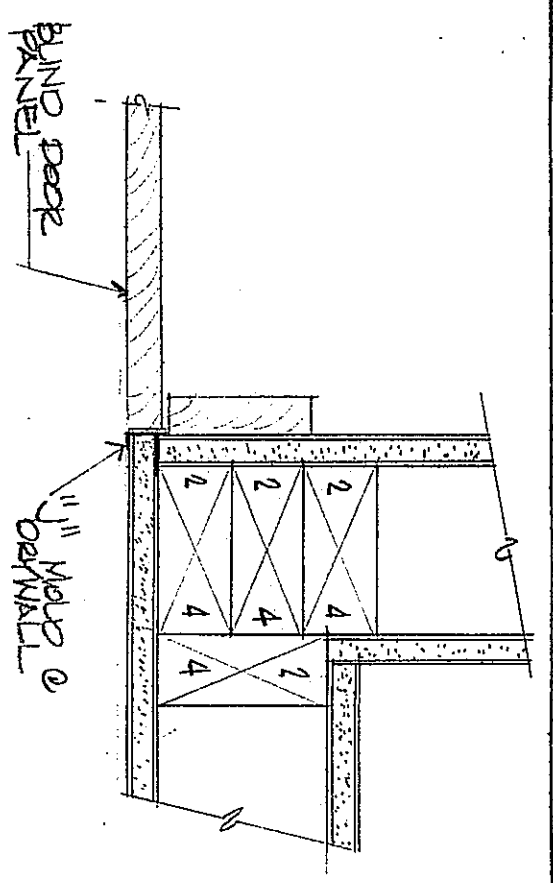


11

3 1/2" = 1'-0"

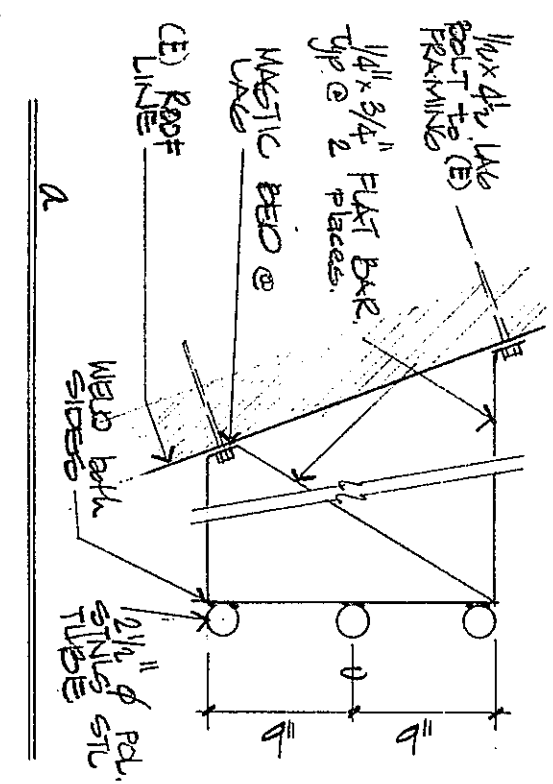


15

no scale

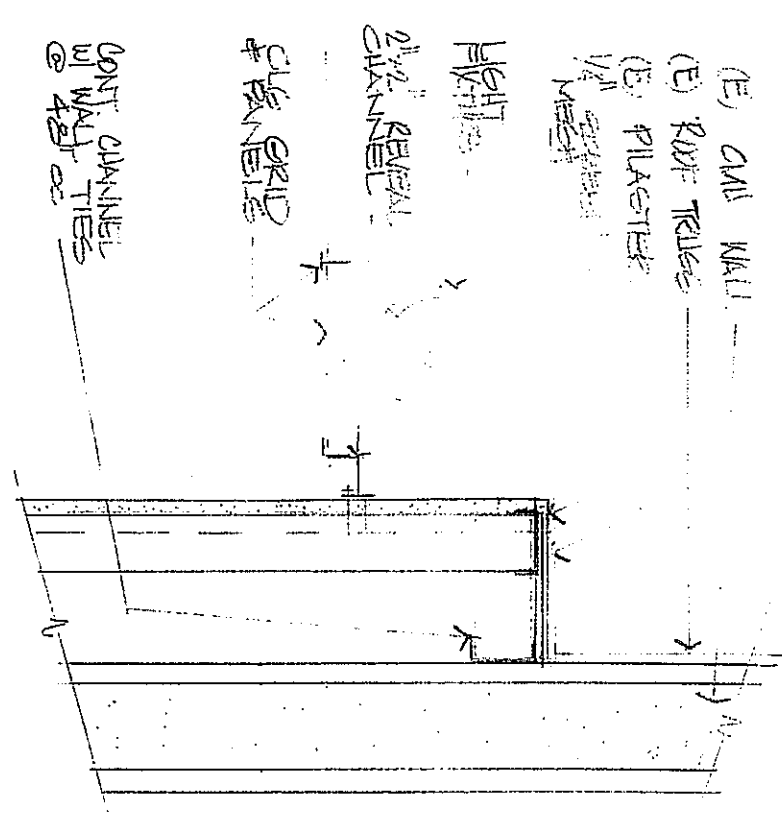



2

1 1/2" = 1'-0"

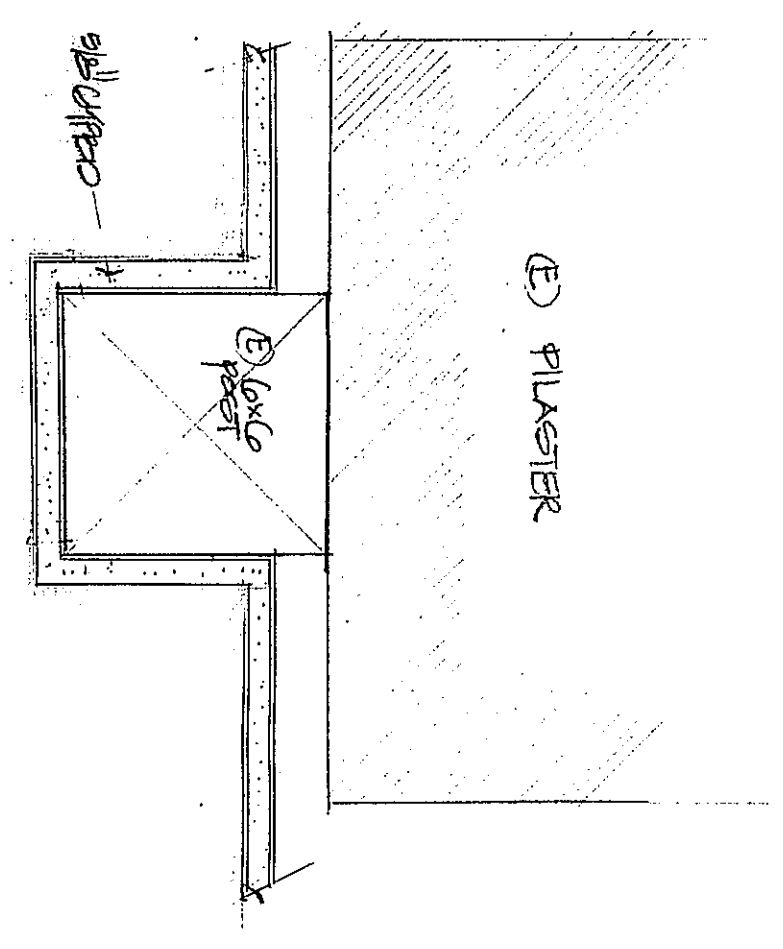


7

3 1/2" = 1'-0"

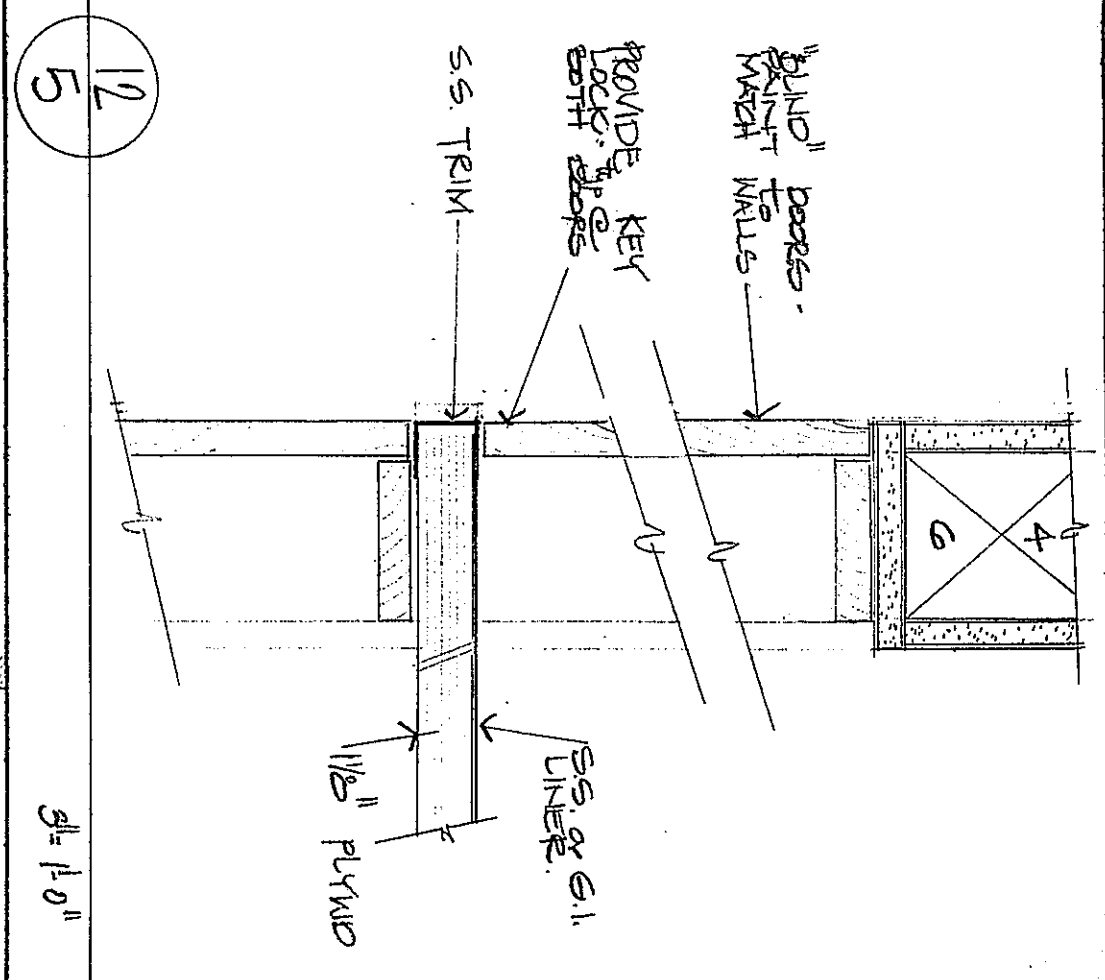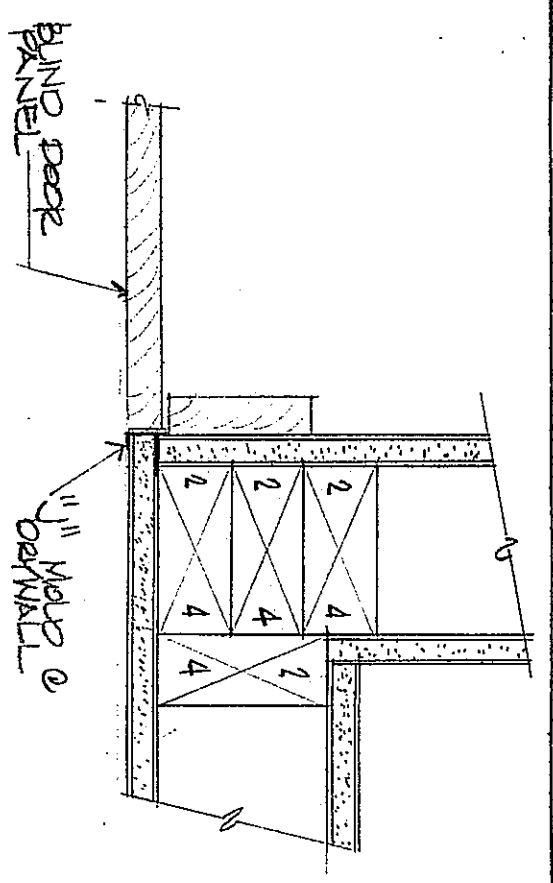


11

3 1/2" = 1'-0"

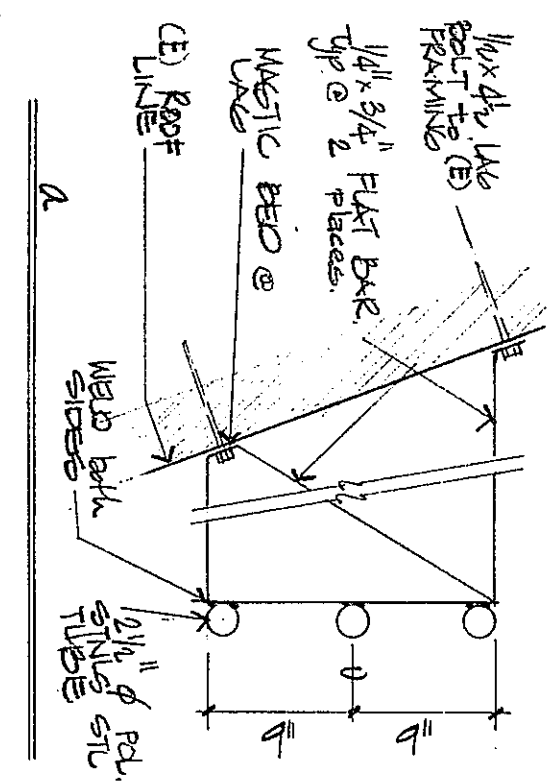


15

no scale

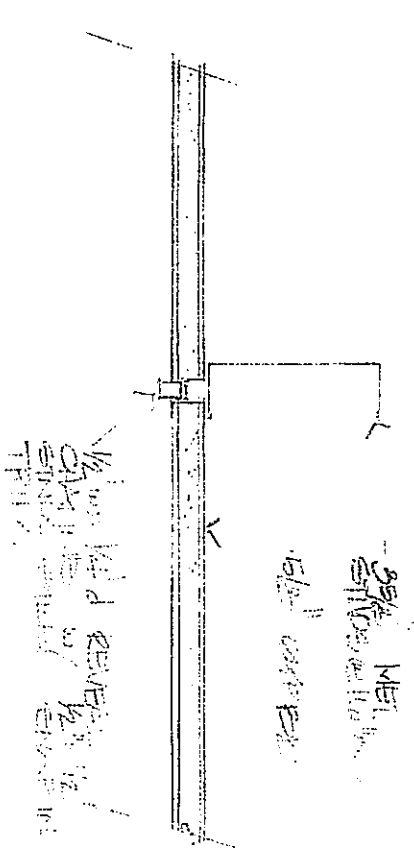


3

3 1/2" = 1'-0"

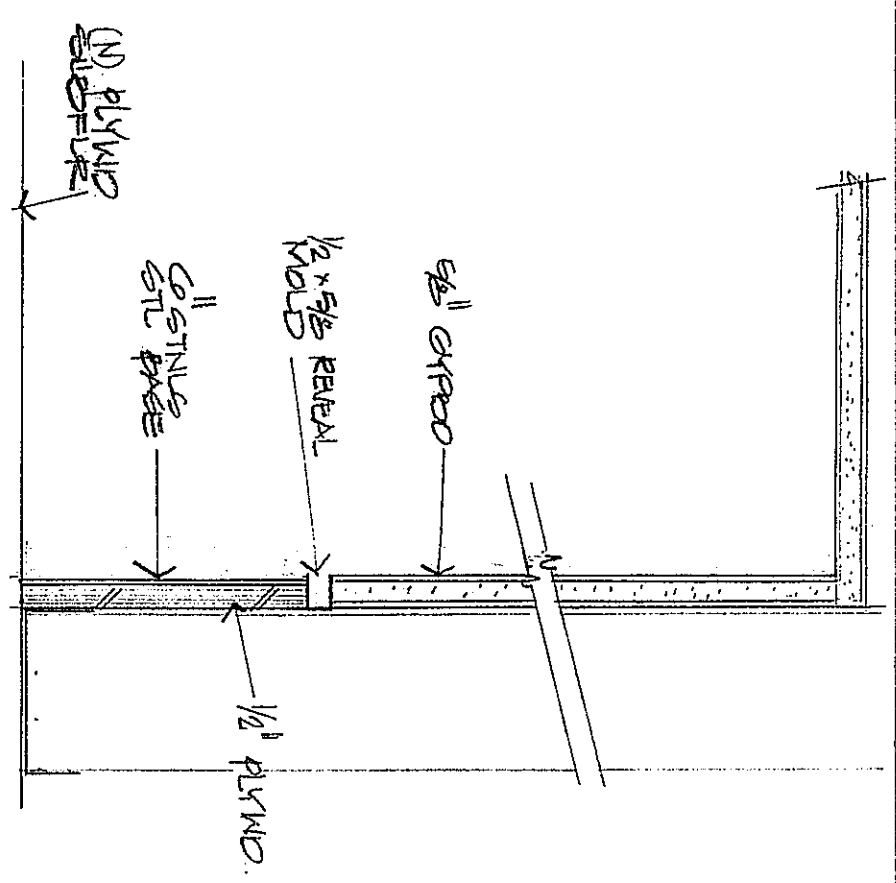


7

3 1/2" = 1'-0"

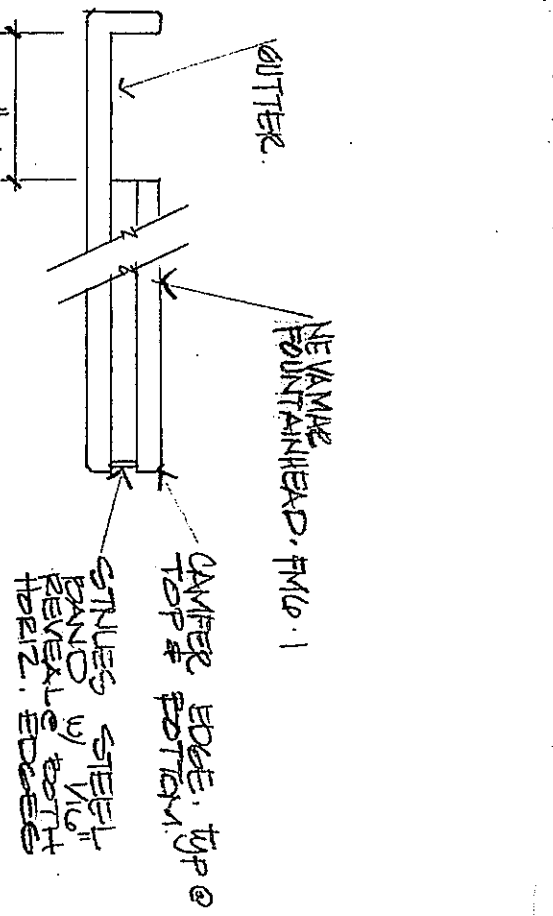


13

3 1/2" = 1'-0"

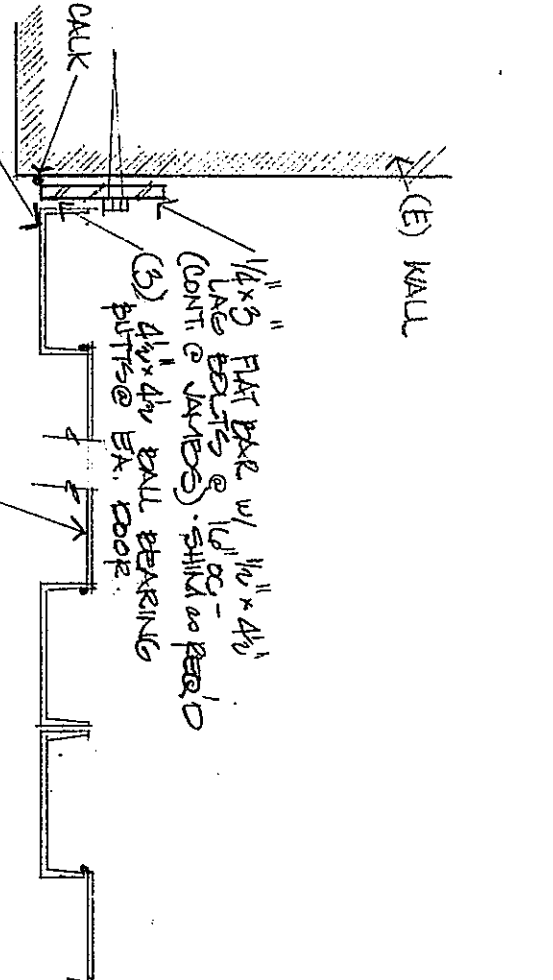


17

no scale

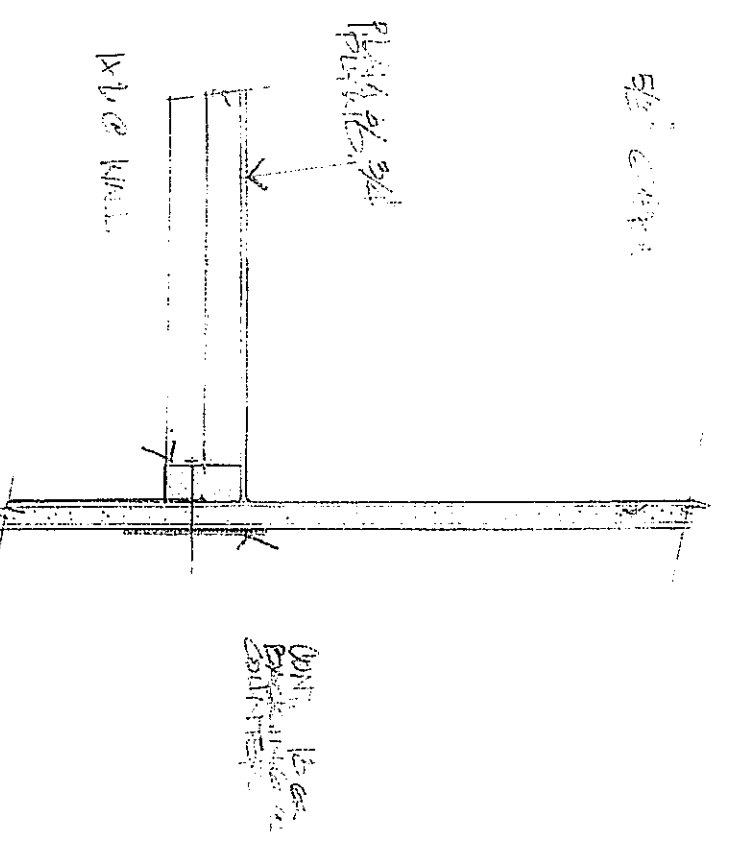


4

3 1/2" = 1'-0"

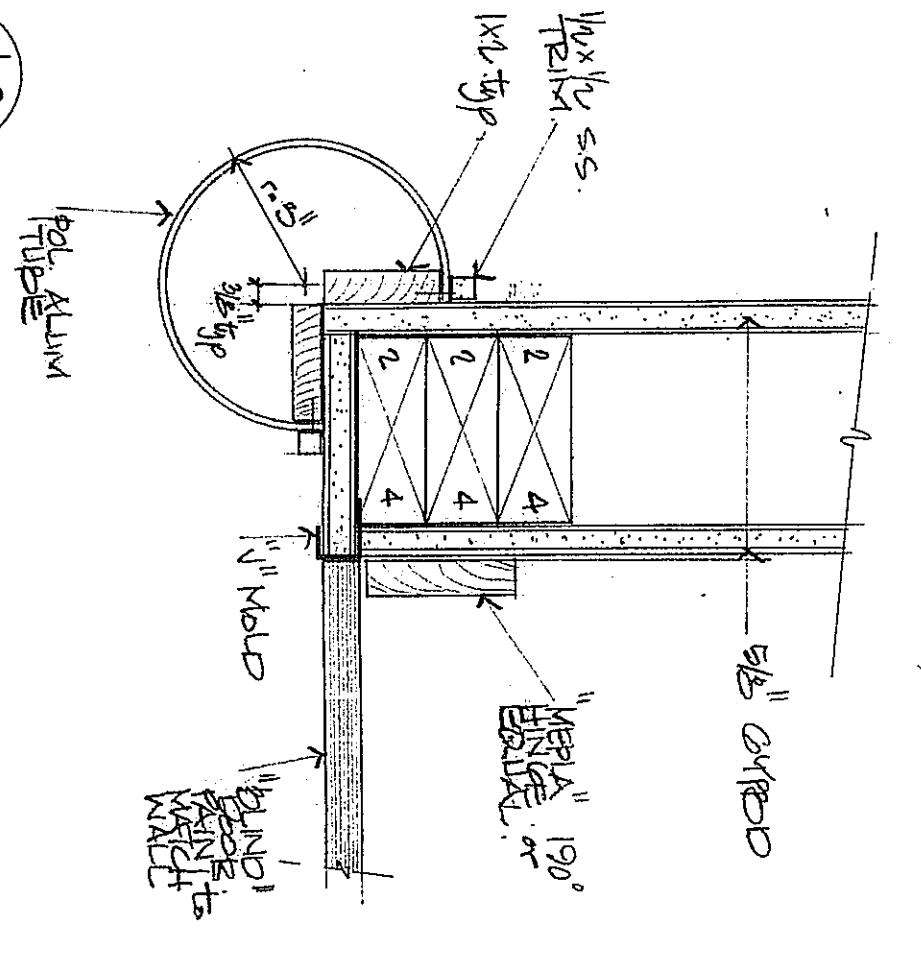

10

3 1/2" = 1'-0"

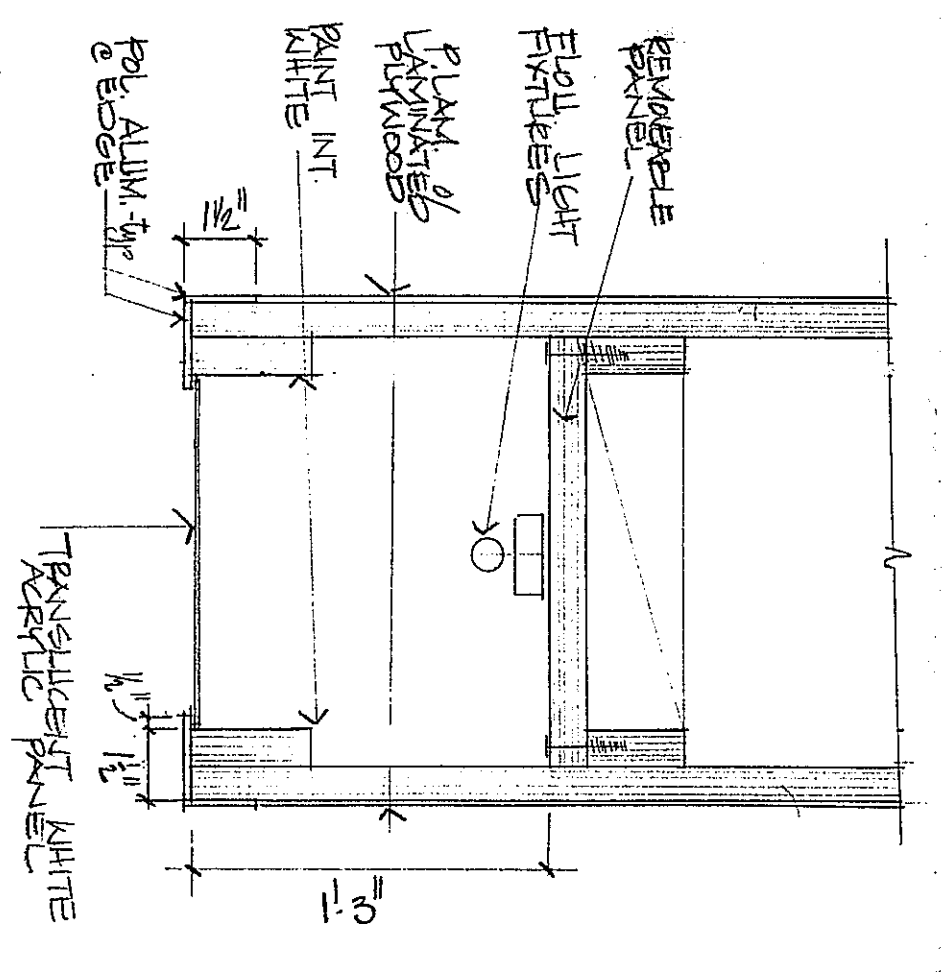

14

3 1/2" = 1'-0"




17

no scale

151 S. Murphy Ave. Proposed Front Elevation


REPLACE EXIST. STOREFRONT
GLAZING & PROVIDE NEW 24'-0"
WIDE LIFT & SLIDE FRENCH DOOR
UNIT AS SHOWN

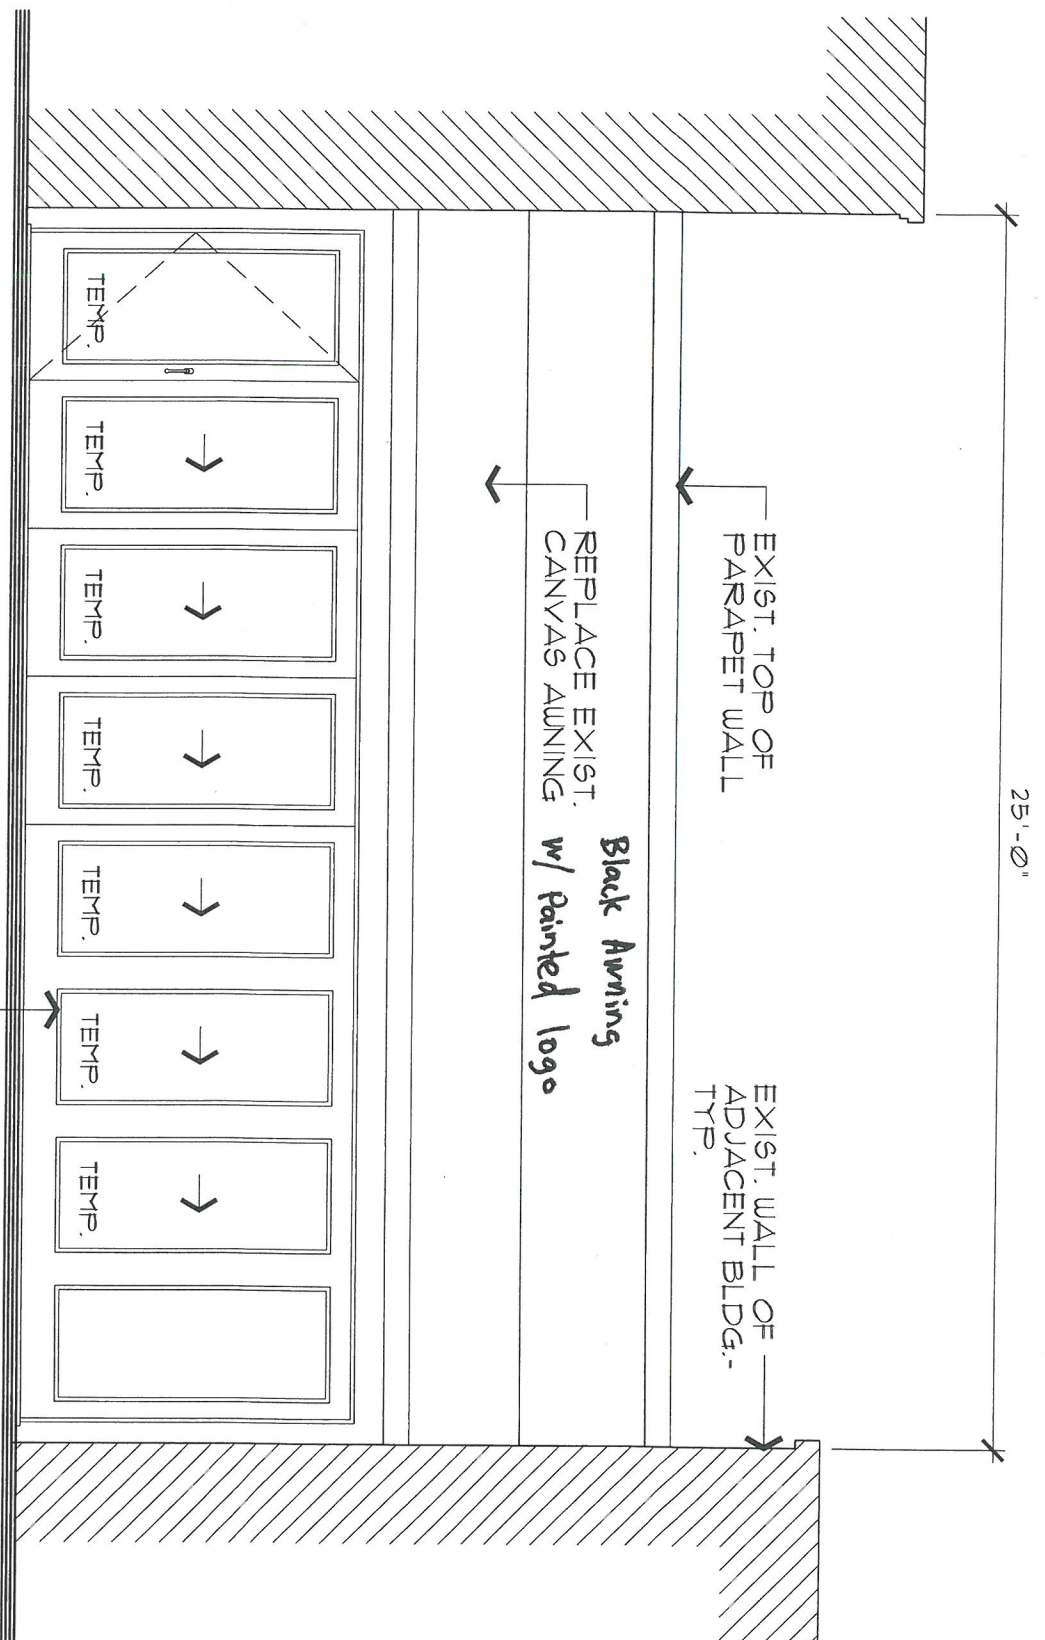

300" (25')



FRONT AUDIENCE ELEVATION

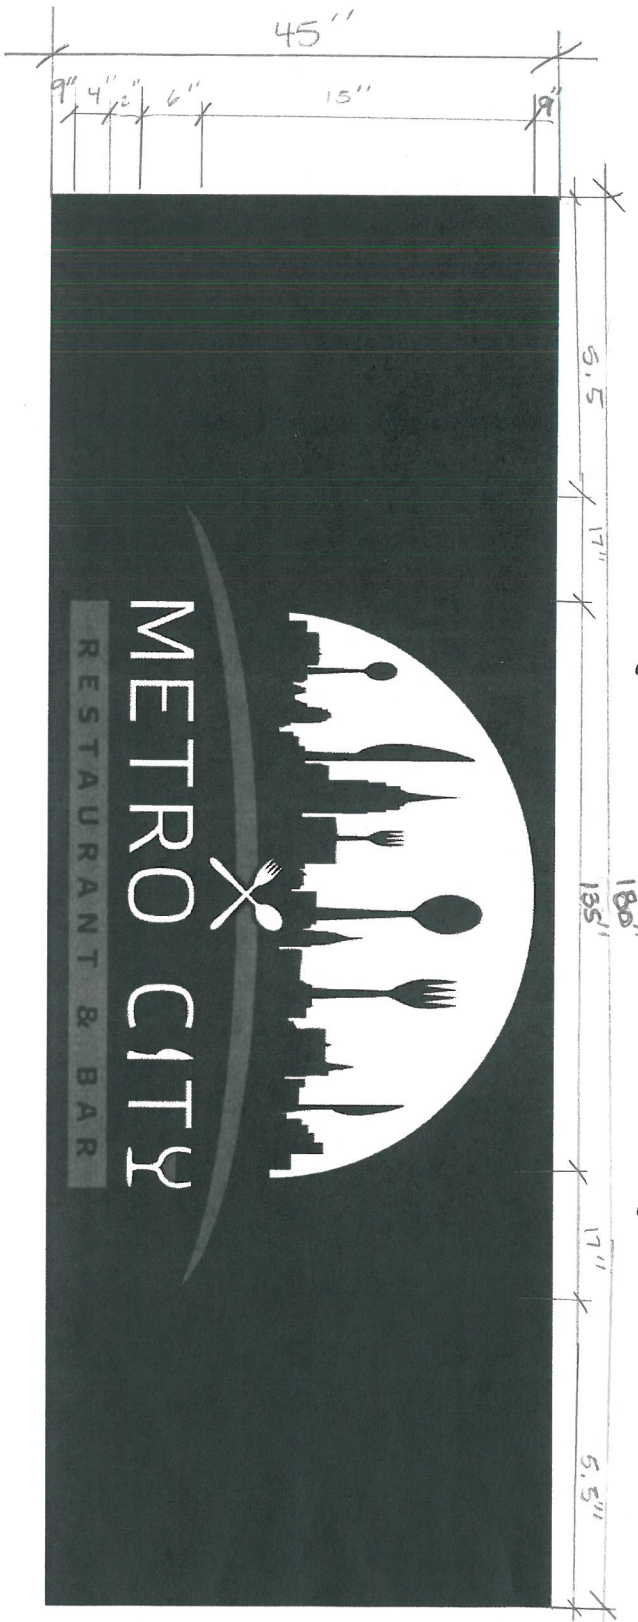

REAR AVENUE ELEVATION