

ARCHITECT

445 N. Whisman Road, Suite 200
Mountain View, Ca 94043
650 . 965 . 0700



PROJECT TITLE

**SUNNYVALE
TOWN
CENTER**
Sunnyvale , California

DEVELOPERS

REEF
101 California Street, Suite 2600
San Francisco, Ca 94111
415 . 262 . 7716

SAND HILL
PROPERTY COMPANY

489 S. El Camino
San Mateo, Ca 94402
650 . 344 . 1500

ISSUED DRAWING LOG

SHEET TITLE



SECOND LEVEL FLOOR PLAN

© RTKL Associates, Inc. 2006


SHEET NO. _____

0.03

NOT FOR CONSTRUCTION

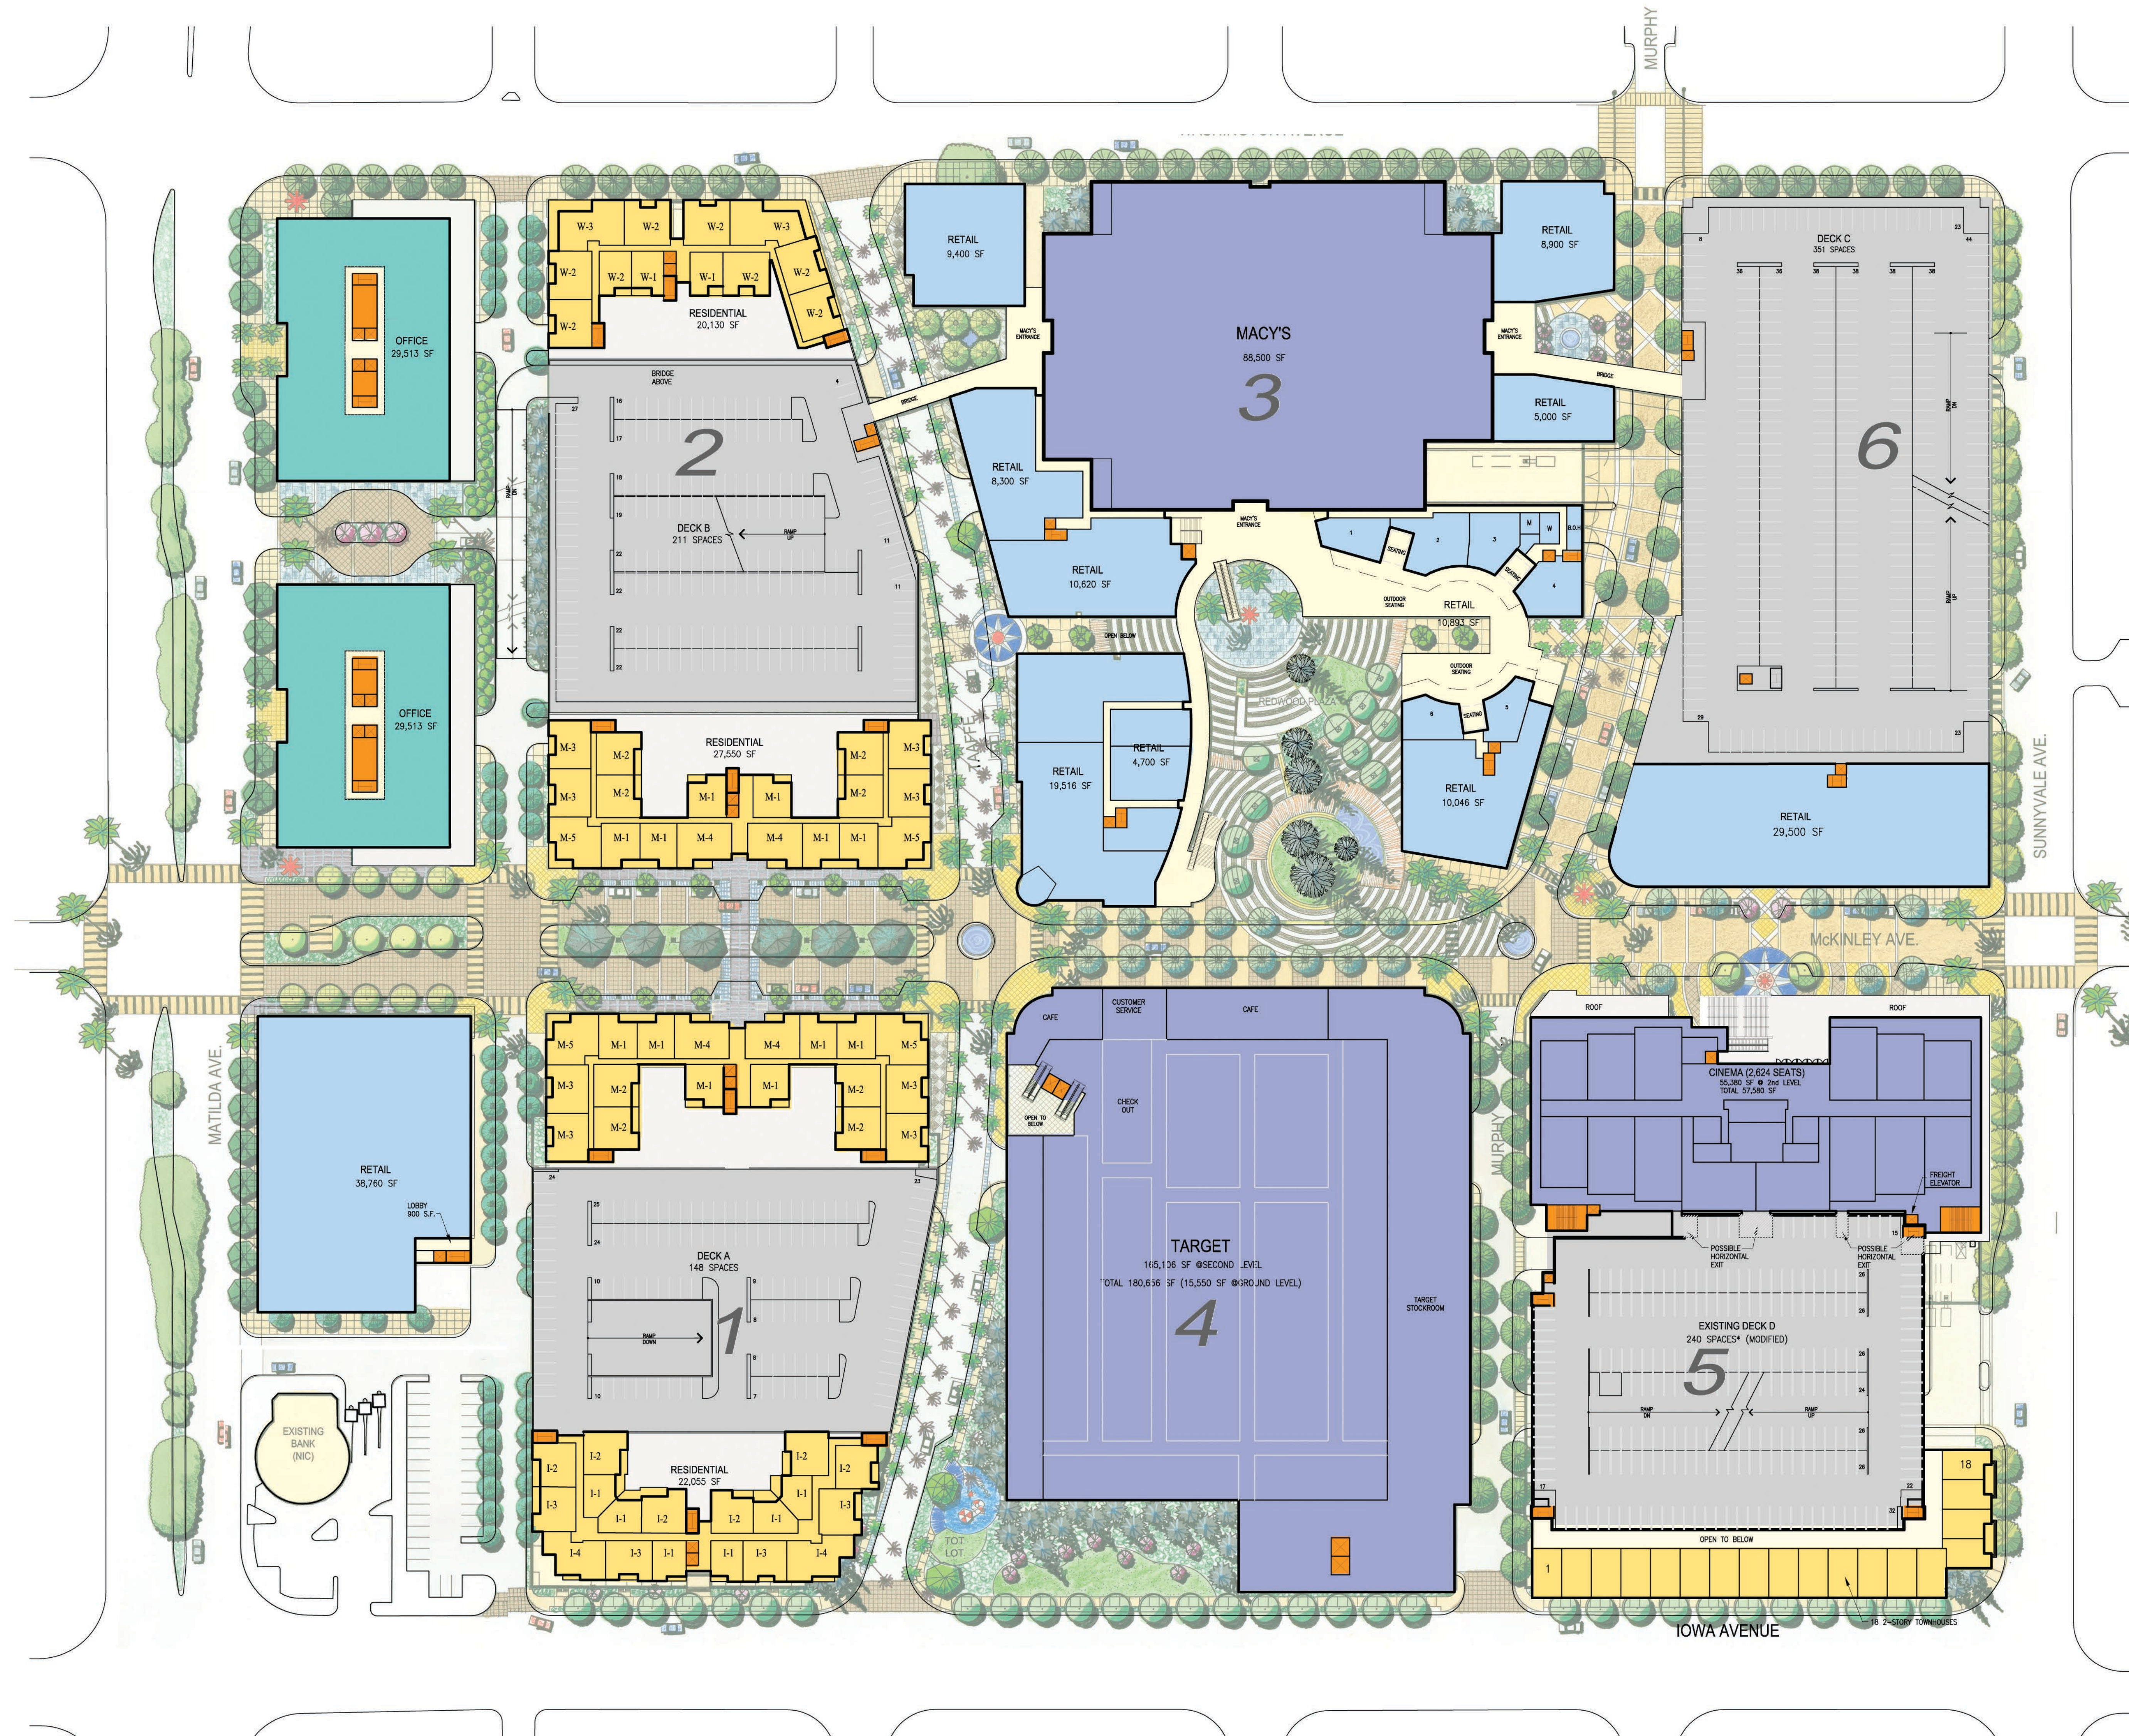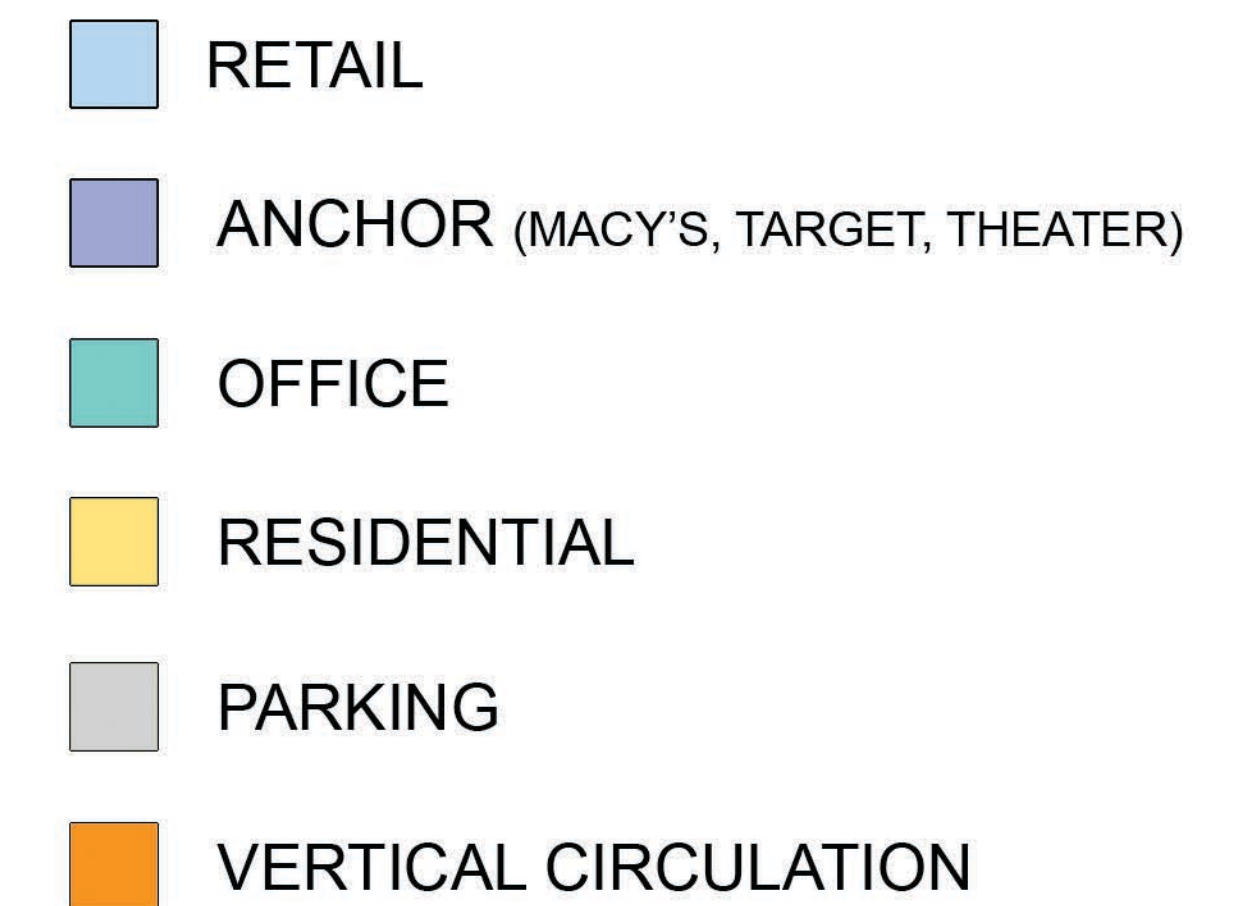

A3 SECOND LEVEL FLOOR PLAN
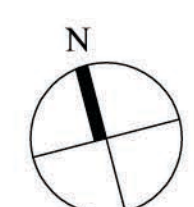
$$1'' = 60' - 0''$$


XREFS: (DIESEL evaluation failed)
TIME: 12 JAN 2007 - 10:48AM

CADD\ARCH\BASE\10.03-LEASEPLAN.DWG

USER\PW: RLAMB\LAKPZZ508
FILE NAME: I:\05053SUN\5000