


SILICON VALLEY ROOM ESCAPE DESIGN
TENANT IMPROVEMENTS

520 LAWRENCE EXPY
SUITE 300
SUNNYVALE, CA 94085

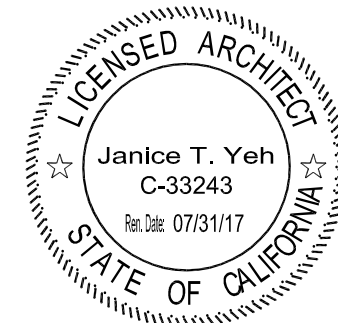

ADAPTIVE
ARCHITECTURE
20111 STEVENS CREEK BLVD
SUITE 270
CUPERTINO, CA 95014
(408) 865-1089

△		
△		
△		
△		
△		
△	8/5/16	PLANNING SUBMITTAL
NO	DATE	BY
		DESCRIPTION
REVISIONS		


DRAWN:JY	CHECKED:LT
DATE:	SCALE:AS NOTED
PROJECT NUMBER:	

SITE PLAN

DRAWING
NUMBER: A1.1

--- PATH OF TRAVEL (P.O.T.) AS INDICATED IS A BARRIER FREE ACCESS WITHOUT ANY ABRUPT VERTICAL CHANGES EXCEEDING 1/2" BEVELED AT 1:2 MAXIMUM SLOPE, EXCEPT THAT LEVEL CHANGES DO NOT EXCEED 1/4" VERTICAL AND AT LEAST 4'-0" WIDE, SURFACE SLIP RESISTANT, STABLE, FIRM AND SMOOTH. MAXIMUM CROSS SLOPE IS 2% TYPICAL AND SLOPE IN THE DIRECTION OF TRAVEL IS LESS THAN 5%. P.O.T. SHALL BE MAINTAINED FREE OF OVERHANGING OBSTRUCTIONS TO 6'-8" MINIMUM AND PROTRUDING OBJECTS GREATER THAN 4" PROJECTION FROM WALL BETWEEN 2'-3" AND 6'-8" ABOVE SURFACE OF P.O.T. CONTRACTOR SHALL VERIFY THAT ALL BARRIERS ON THE INDICATED P.O.T. HAVE BEEN REMOVED AND P.O.T. COMPLIES WITH CBC.

LEGEND

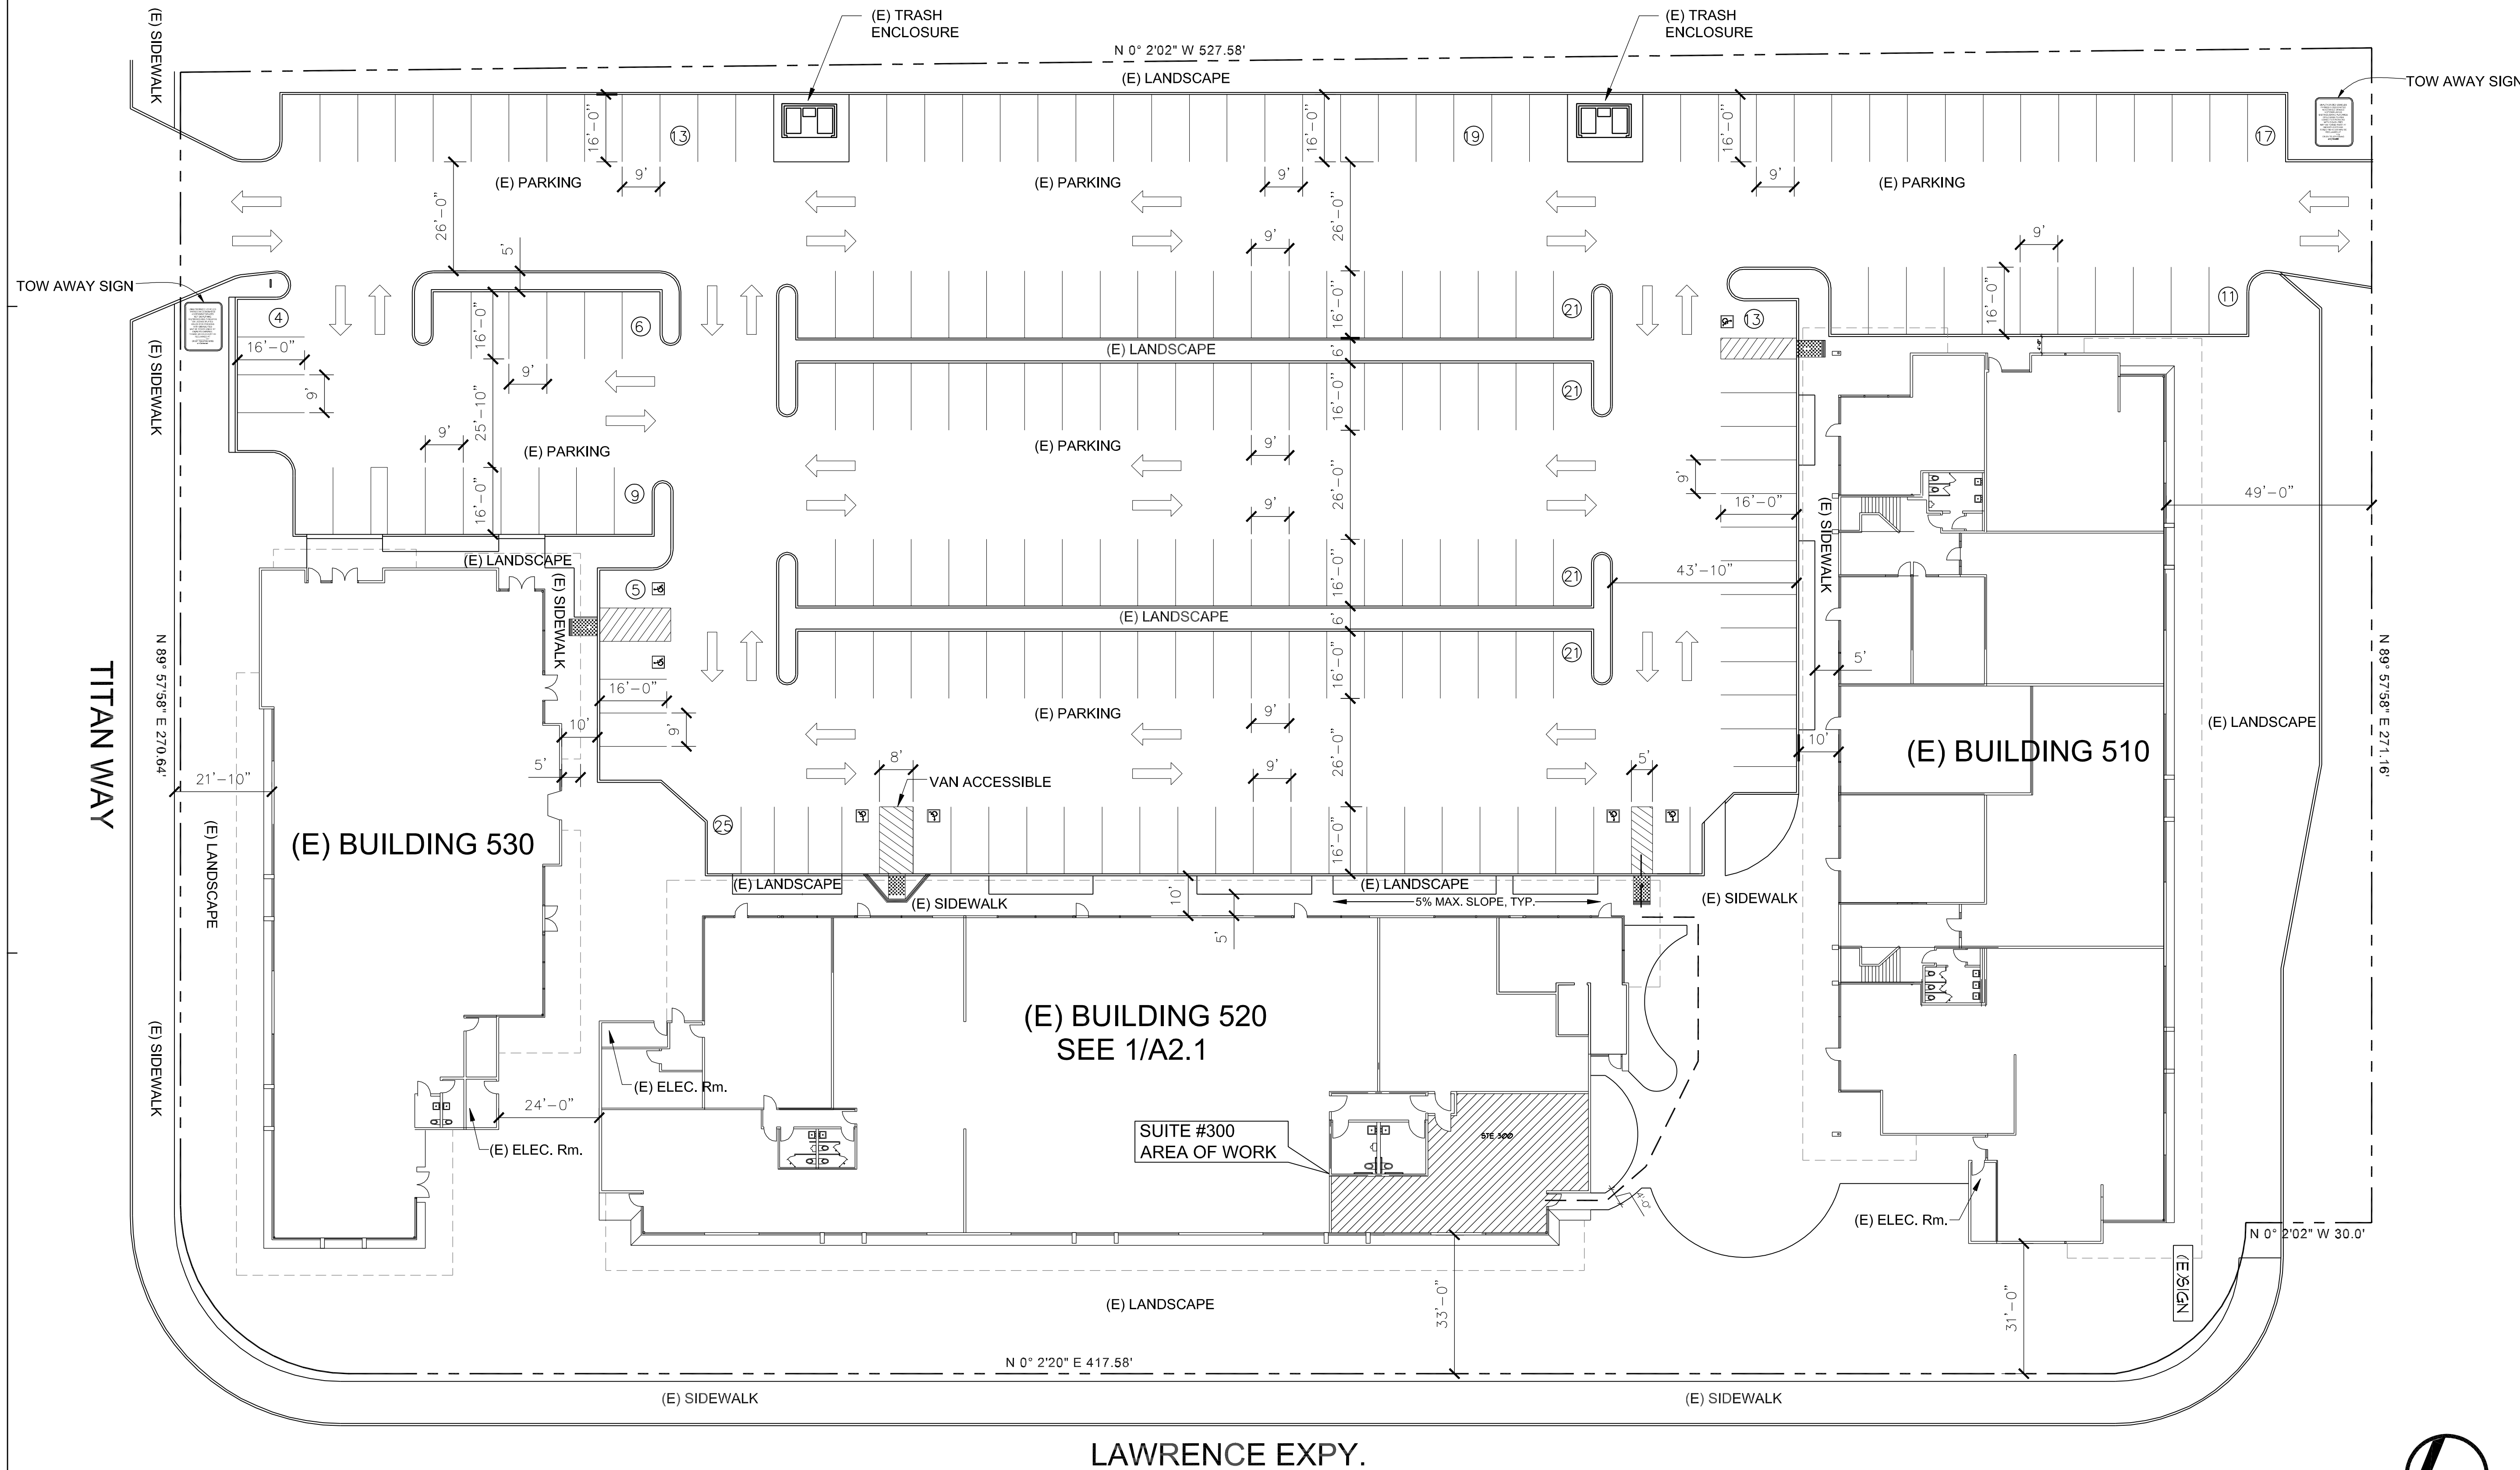


EXISTING SITE PLAN

1" = 20'

1

SILICON VALLEY ROOM ESCAPE DESIGN
TENANT IMPROVEMENTS

520 LAWRENCE EXPY
SUITE 300
SUNNYVALE, CA 94085

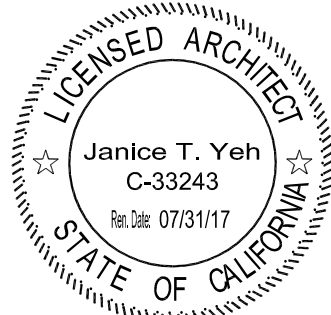



ADAPTIVE
ARCHITECTURE
20111 STEVENS CREEK BLVD
SUITE 270
CUPERTINO, CA 95014
(408) 865-1089

△			
△			
△			
△			
△			
△			
△	8/5/16	PLANNING SUBMITTAL	
NO	DATE	BY	DESCRIPTION
REVISIONS			

DRAWN:JY	CHECKED:
DATE:	SCALE:AS NOTED
PROJECT NUMBER:	


FLOOR PLANS

DRAWING
NUMBER: A2.1

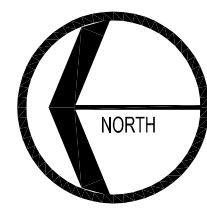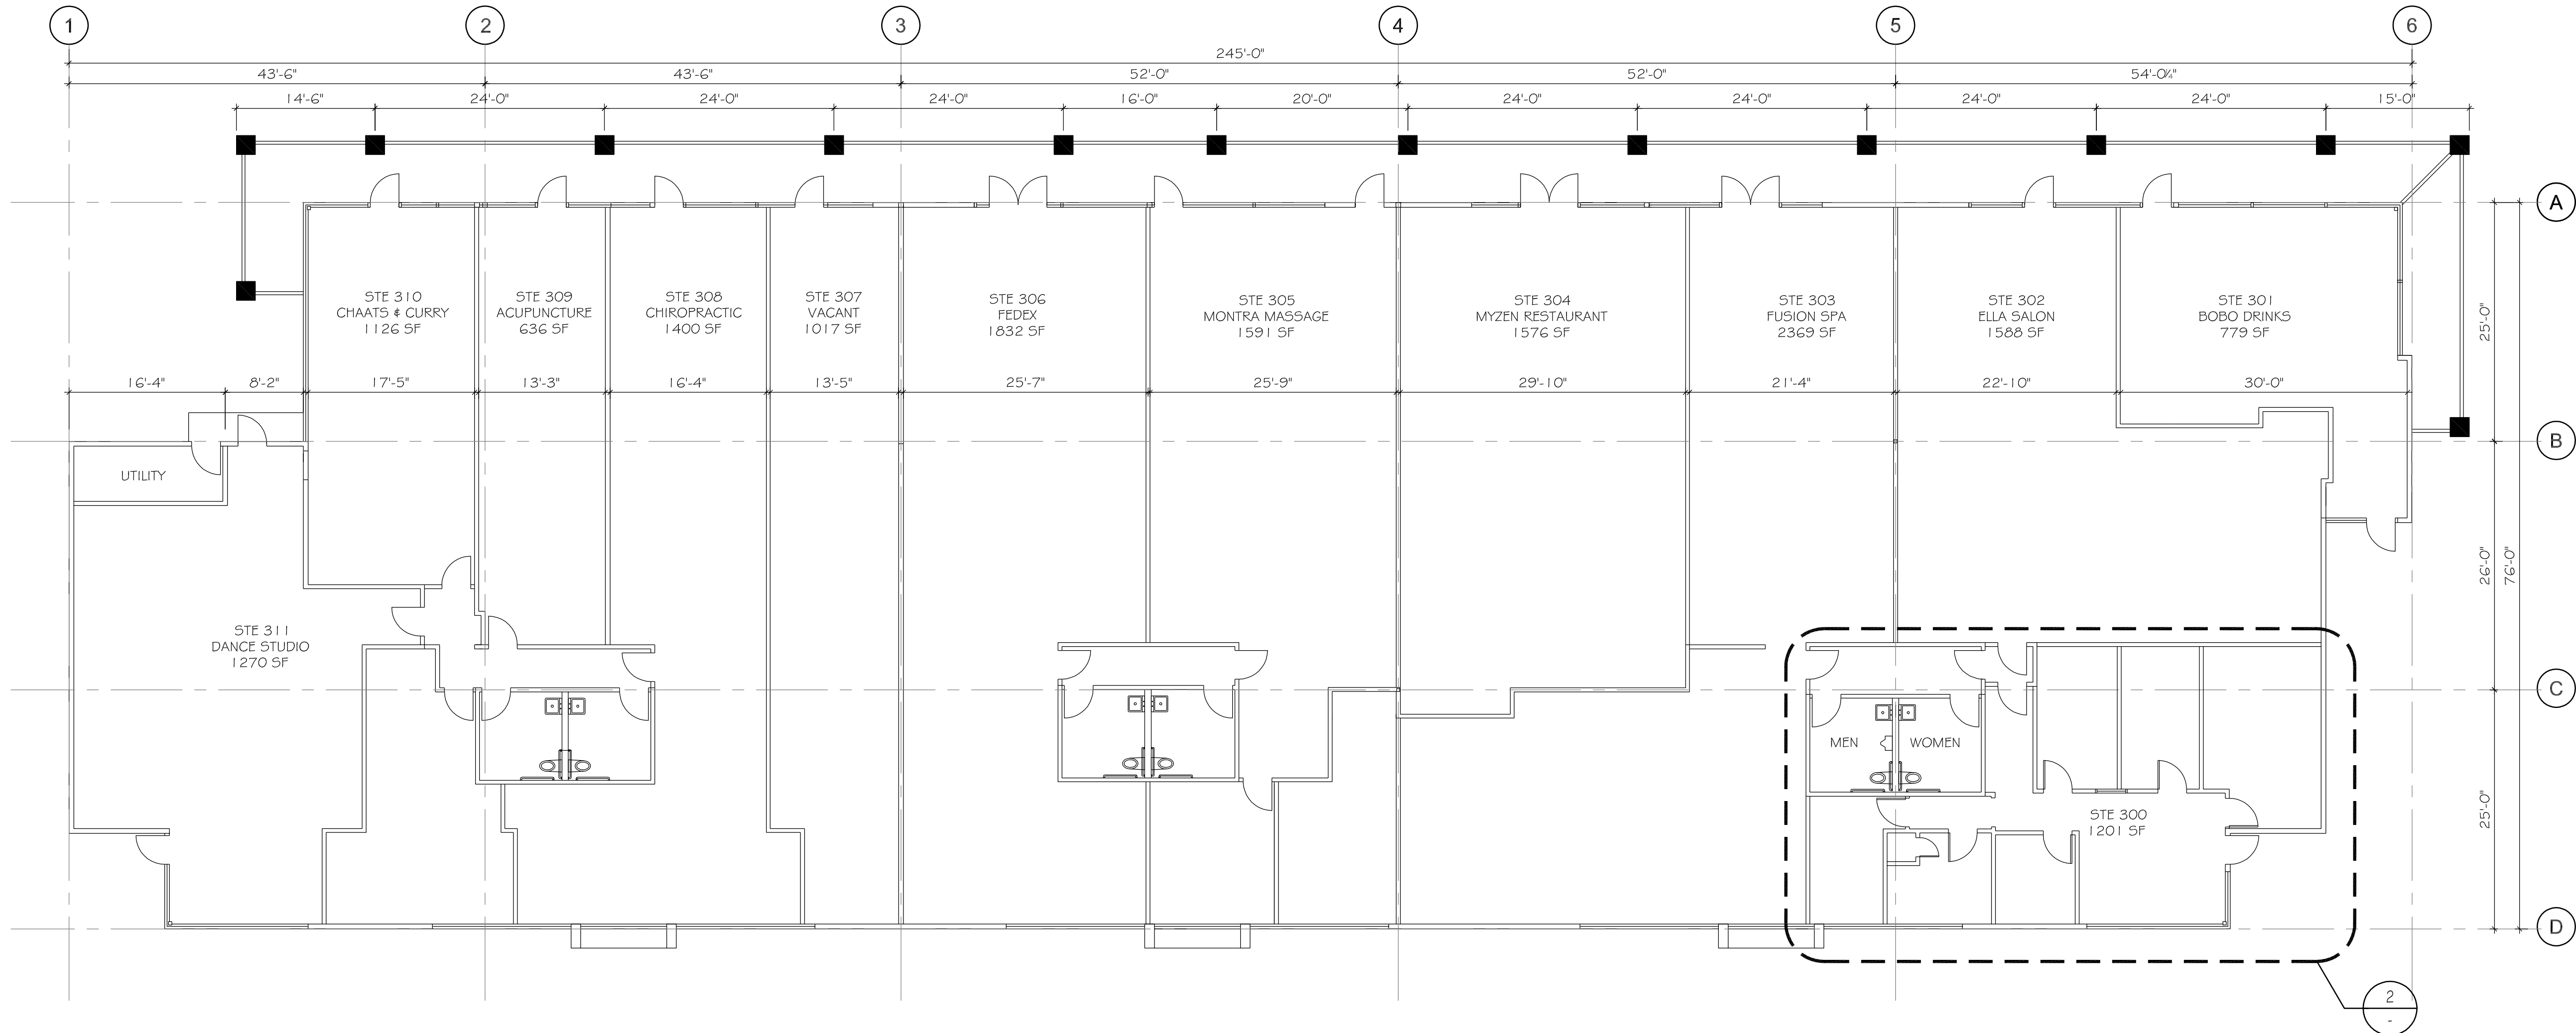

EXISTING BUILDING FLOOR PLAN

1" = 10'-0"

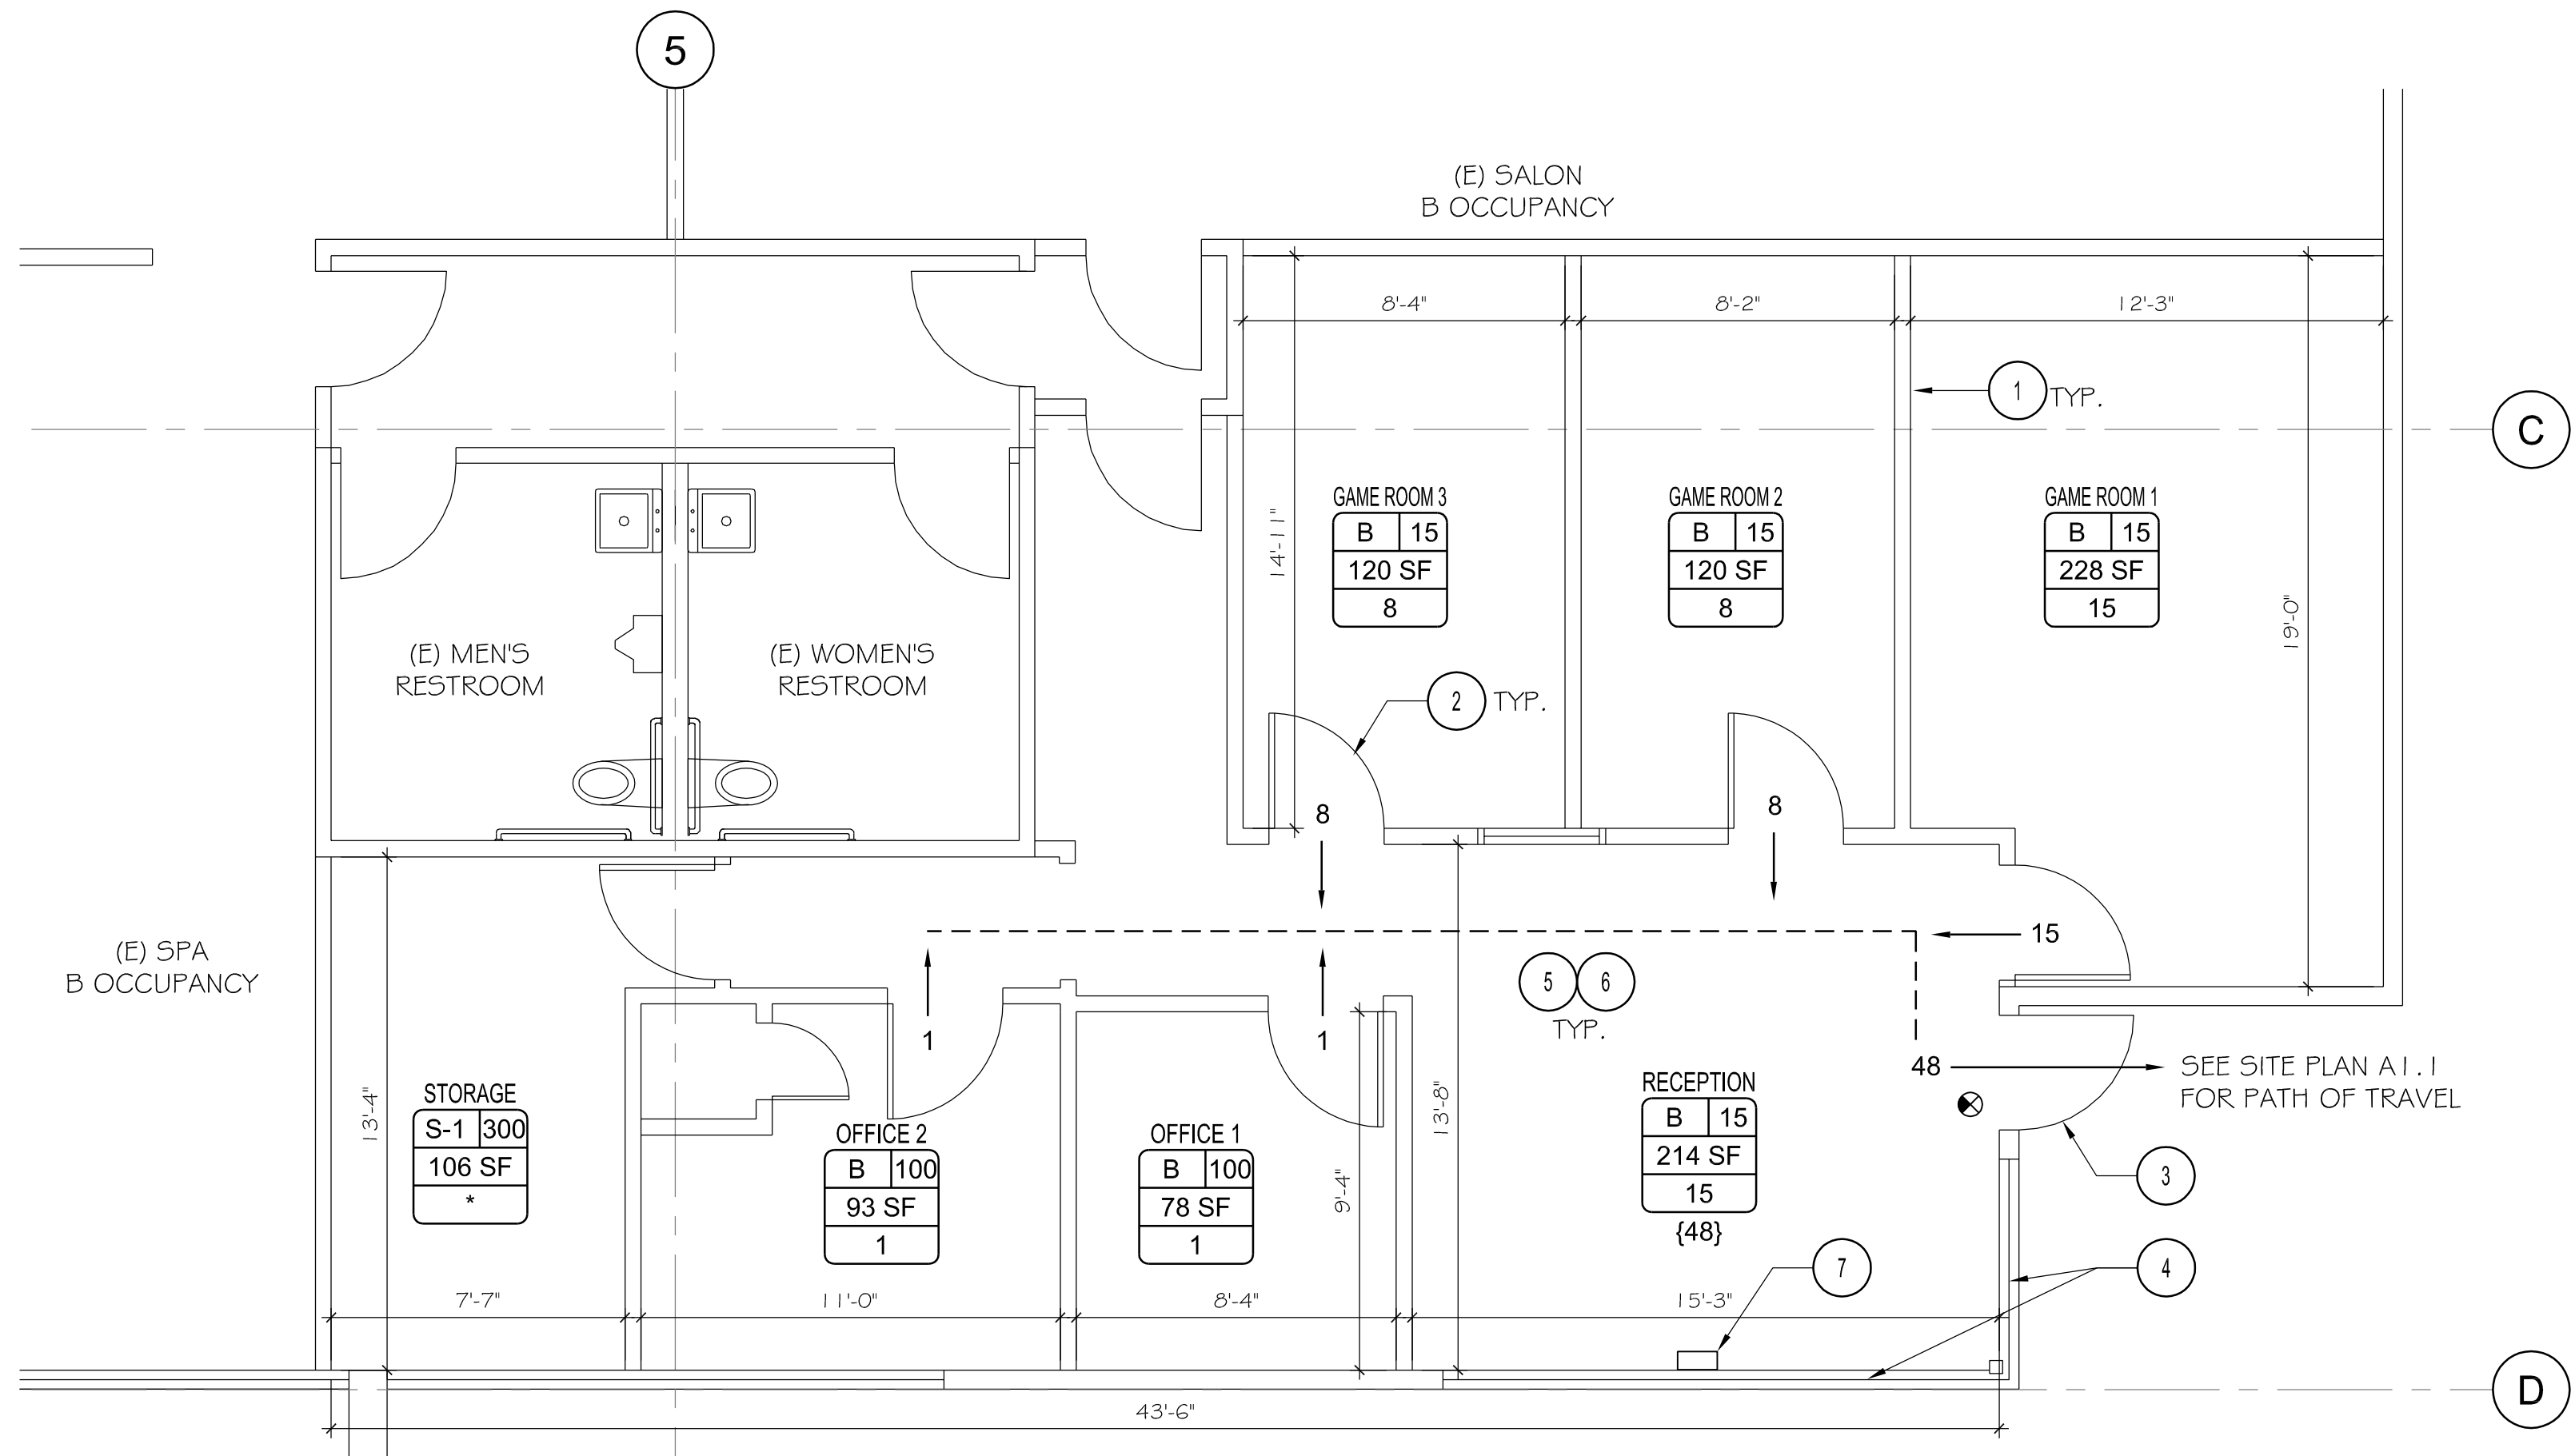

SUITE 300 FLOOR PLAN

1/4" = 1'

2

KEYNOTES

LEGEND

- EXISTING INTERIOR PARTITION TO REMAIN, TYP. THROUGHOUT SUITE 300
- EXISTING INTERIOR DOOR TO REMAIN, TYP. THROUGHOUT SUITE 300
- EXISTING 3'-0"x8'-0" ENTRY DOOR W/ PANIC HARDWARE
- EXISTING WINDOW TO REMAIN, TYP.
- NEW PAINT ON ALL WALL SURFACES AND DOORS
- NEW CARPET THROUGHOUT SUITE
- NEW FIRE EXTINGUISHER

LEGEND

OFFICE	100	1
100	1	1
1	1	1

OCUPANCY
ROOM NAME
FLOOR AREA (SQ. FT.) PER OCCUPANT
(CBC TABLE 1004.1.1)
FLOOR AREA (SQ. FT.)
OCCUPANT LOAD
ACCESSORY USE AREA

OCCUPANT LOAD PLUS ANCILLARY
SPACE OCCUPANT LOAD WHERE
OCCURS

OCCUPANT LOAD

534

PATH OF TRAVEL (P.O.T.) AS INDICATED IS A
BARRIER FREE ACCESS WITHOUT ANY ABRUPT
VERTICAL CHANGES EXCEEDING 1/2" BEVELED AT
1:2 MAXIMUM SLOPE, EXCEPT THAT LEVEL
CHANGES DO NOT EXCEED 1/4" VERTICAL AND AT
LEAST 4'-0" WIDE, SURFACE SLIP RESISTANT,
STABLE, FIRM AND SMOOTH. MAXIMUM CROSS
SLOPE IS 2% TYPICAL AND SLOPE IN THE
DIRECTION OF TRAVEL IS LESS THAN 5%. P.O.T.
SHALL BE MAINTAINED FREE OF OVERHANGING
OBSTRUCTIONS TO 6'-8" MINIMUM AND
PROTRUDING OBJECTS GREATER THAN 4"
PROJECTION FROM WALL BETWEEN 2'-3" AND
6'-8" ABOVE SURFACE OF P.O.T. CONTRACTOR
SHALL VERIFY THAT ALL BARRIERS ON THE
INDICATED P.O.T. HAVE BEEN REMOVED AND
P.O.T. COMPLIES WITH CBC.

ILLUMINATED EXIT SIGN CEILING OR WALL
MOUNTED

ACCESSORY USE AREA