

SUNNYVALE SARATOGA RD  
SUNNYVALE, CALIFORNIA 94087  
PLANNING DEPARTMENT SUBMITTAL

architecture  
planning  
interiors  
graphics  
civil engineering

4683 Chabot Drive #300  
Pleasanton, California 94560  
p 925/244-9030  
f 925/244-9621


**OPPIDAN  
GROCERY STORE**  
SUNNYVALE SARATOGA ROAD  
SUNNYVALE, CA 94087

[illegible]


PA/PM	ANTHONY CATALDO
DRAWN BY	RAV
JOB NO.:	SNR15-0025-06

A0.1

C:\Program Files\Microsoft Office\Office12\outlook.exe

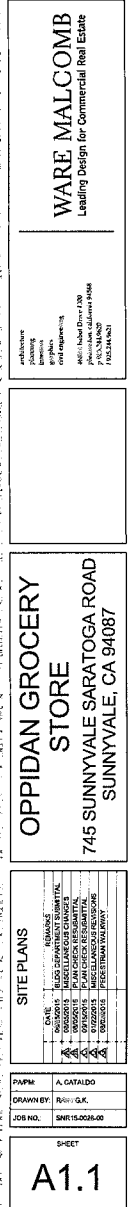

CAUTION: IF THIS SHEET IS NOT 24"x36" IT IS A REDUCED PRINT

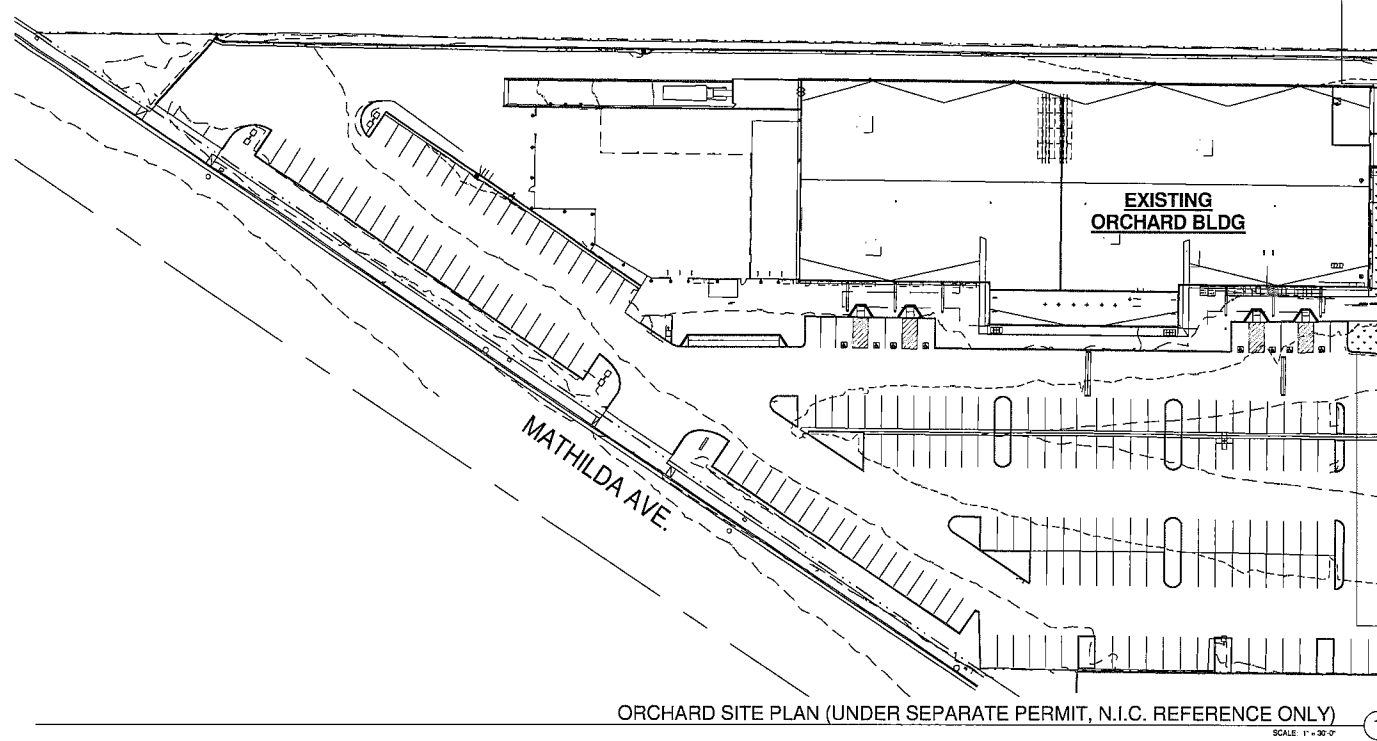

**WARE MALCOMB**  
Leading Design for Commercial Real Estate

Architecture  
Planning  
Interior  
Landscape  
Civil  
Mechanical  
Electrical  
Sanitary  
Road Engineering  
4881 Chabot Drive #200  
Pleasanton, California 94566  
925.214.9600  
FAX: 925.214.9601


**OPPIDAN  
GROCERY STORE**  
SUNNYVALE SARATOGA ROAD  
SUNNYVALE, CA 94087

EXISTING ORCHARD  
SITE PLAN (REFERENCE ONLY)

PWPM	Approve
DRAWN BY	Author
JOB NO.	SNV15-0026-00

SHEET  
**A1.0a**

CAUTION: IF THIS SHEET IS NOT 24"X36" IT IS A REDUCED PRINT

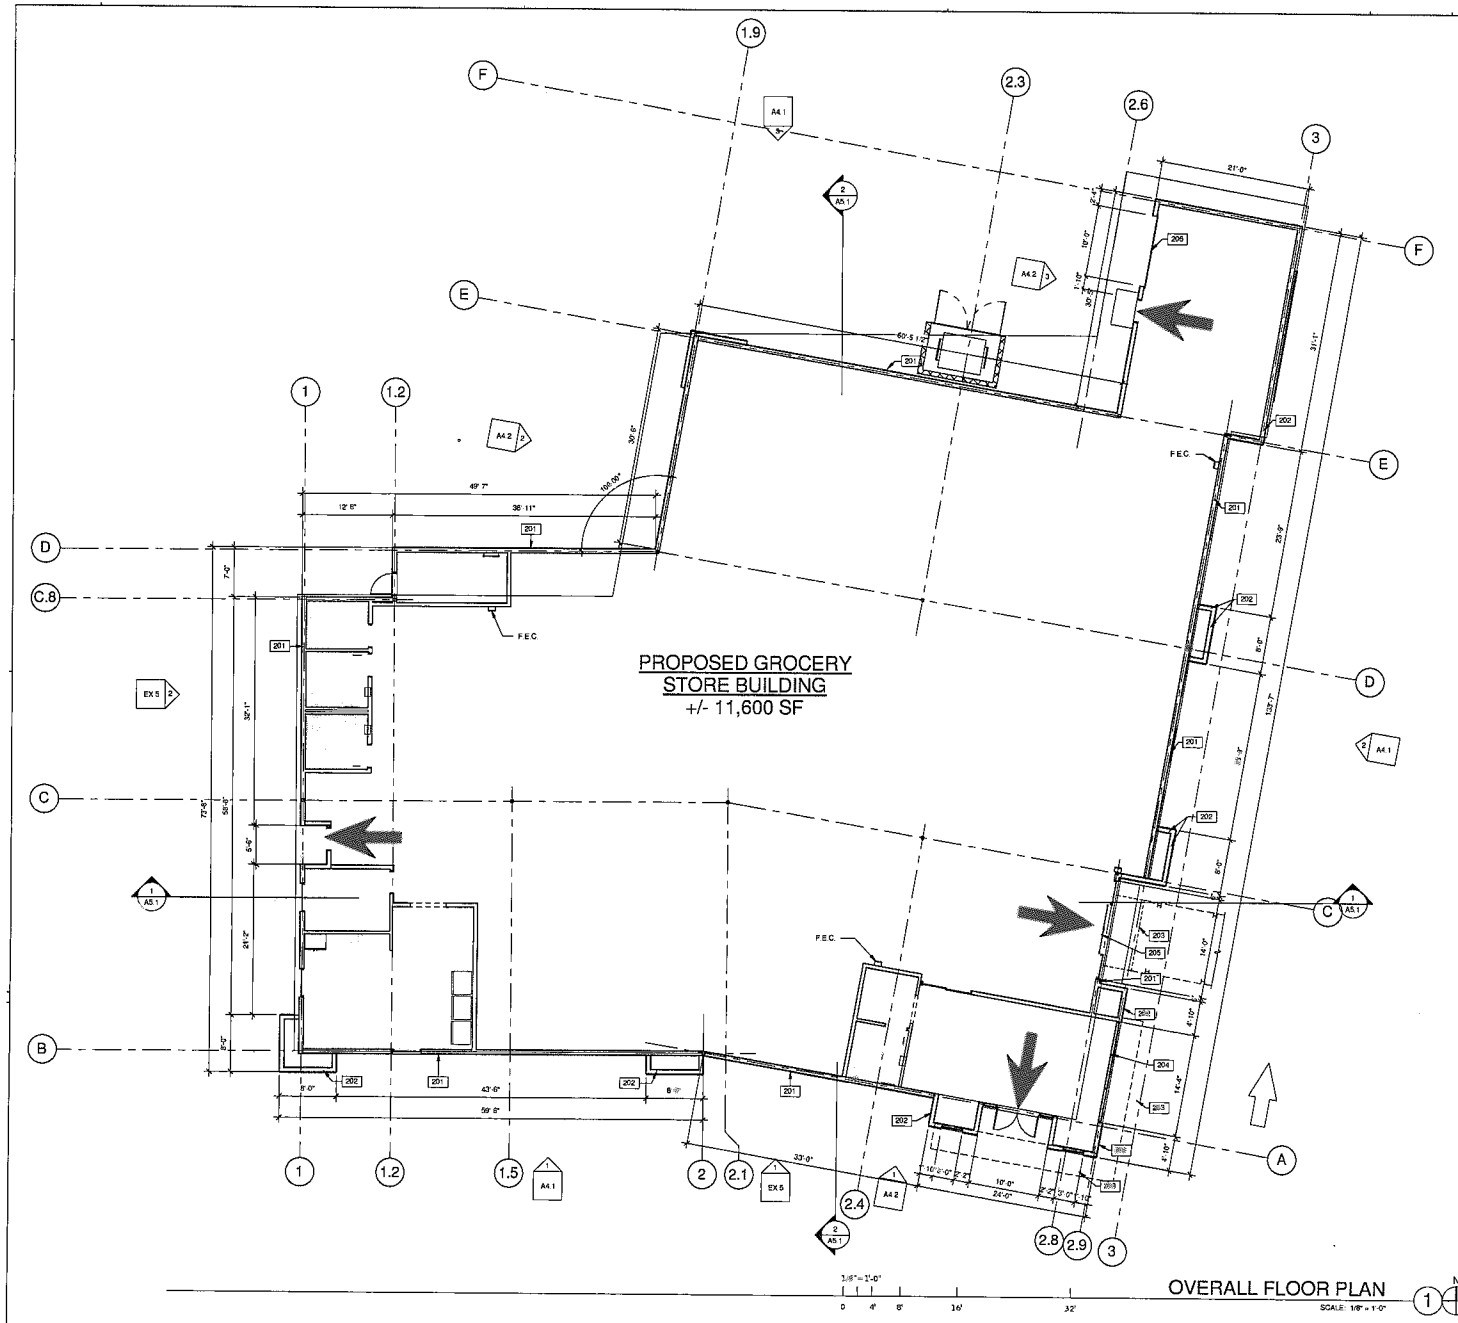

# NOTES

- 201 WALL WITH HARD TROWELED PLASTER FINISH
- 202 COMPOSITE WALL PANELS WITH BACKLIT GREEN TRANSLUCENT ACRYLIC INSETS
- 203 NEW CANOPY ABOVE, SEE DETAIL 8/A6.1
- 204 NEW DARK BRONZE STOREFRONT WITH GUARDIAN GLASSING, SEE SPEC.
- 205 NEW SLIDING STOREFRONT DOORS
- 206 NEW SWALK ROLL UP DOOR

# EXITING LEGEND

- EXIT
- FEC FIRE EXTINGUISHER CABINET, MOUNTED ON WALL

# GLAZING SPECIFICATION

GUARDIAN SUNGLORD, SUPERNEUTRAL 60 ON ULTRA WHITE	
TRANSMITTANCE:	SPF:
REFLECT 20/17	11%
REFLECT 16/1	12%
U-VALUE:	0.29
SHGC:	0.39
LSG:	1.79

**WARE MALCOMB**  
Leading Design for Commercial Real Estate

Architect  
Planning  
Interior  
Exterior  
Site  
Civil  
Mechanical  
Electrical  
HVAC  
Fire Protection  
Security  
Accessibility  
Sustainability  
1001 Chabot Drive, Suite 200  
Berkeley, California 94708  
916.341.1600  
www.waremalcomb.com

**OPPIDAN GROCERY STORE**  
SUNNYVALE SARATOGA ROAD  
SUNNYVALE, CA 94087

FLOOR PLAN	
DATE	REVISIONS
1	1/1/2015
2	1/1/2015
3	1/1/2015
4	1/1/2015
5	1/1/2015
6	1/1/2015
7	1/1/2015
8	1/1/2015
9	1/1/2015
10	1/1/2015

PA/PM	TIM BLANCHETTE
DRAWN BY	RAY
JOB NO.	SNR15-0028-00



SHEET  
**A2.1**

OVERALL FLOOR PLAN

SCALE: 1/8" = 1'-0"



CAUTION: IF THIS SHEET IS NOT 24"x36" IT IS A REDUCED PRINT

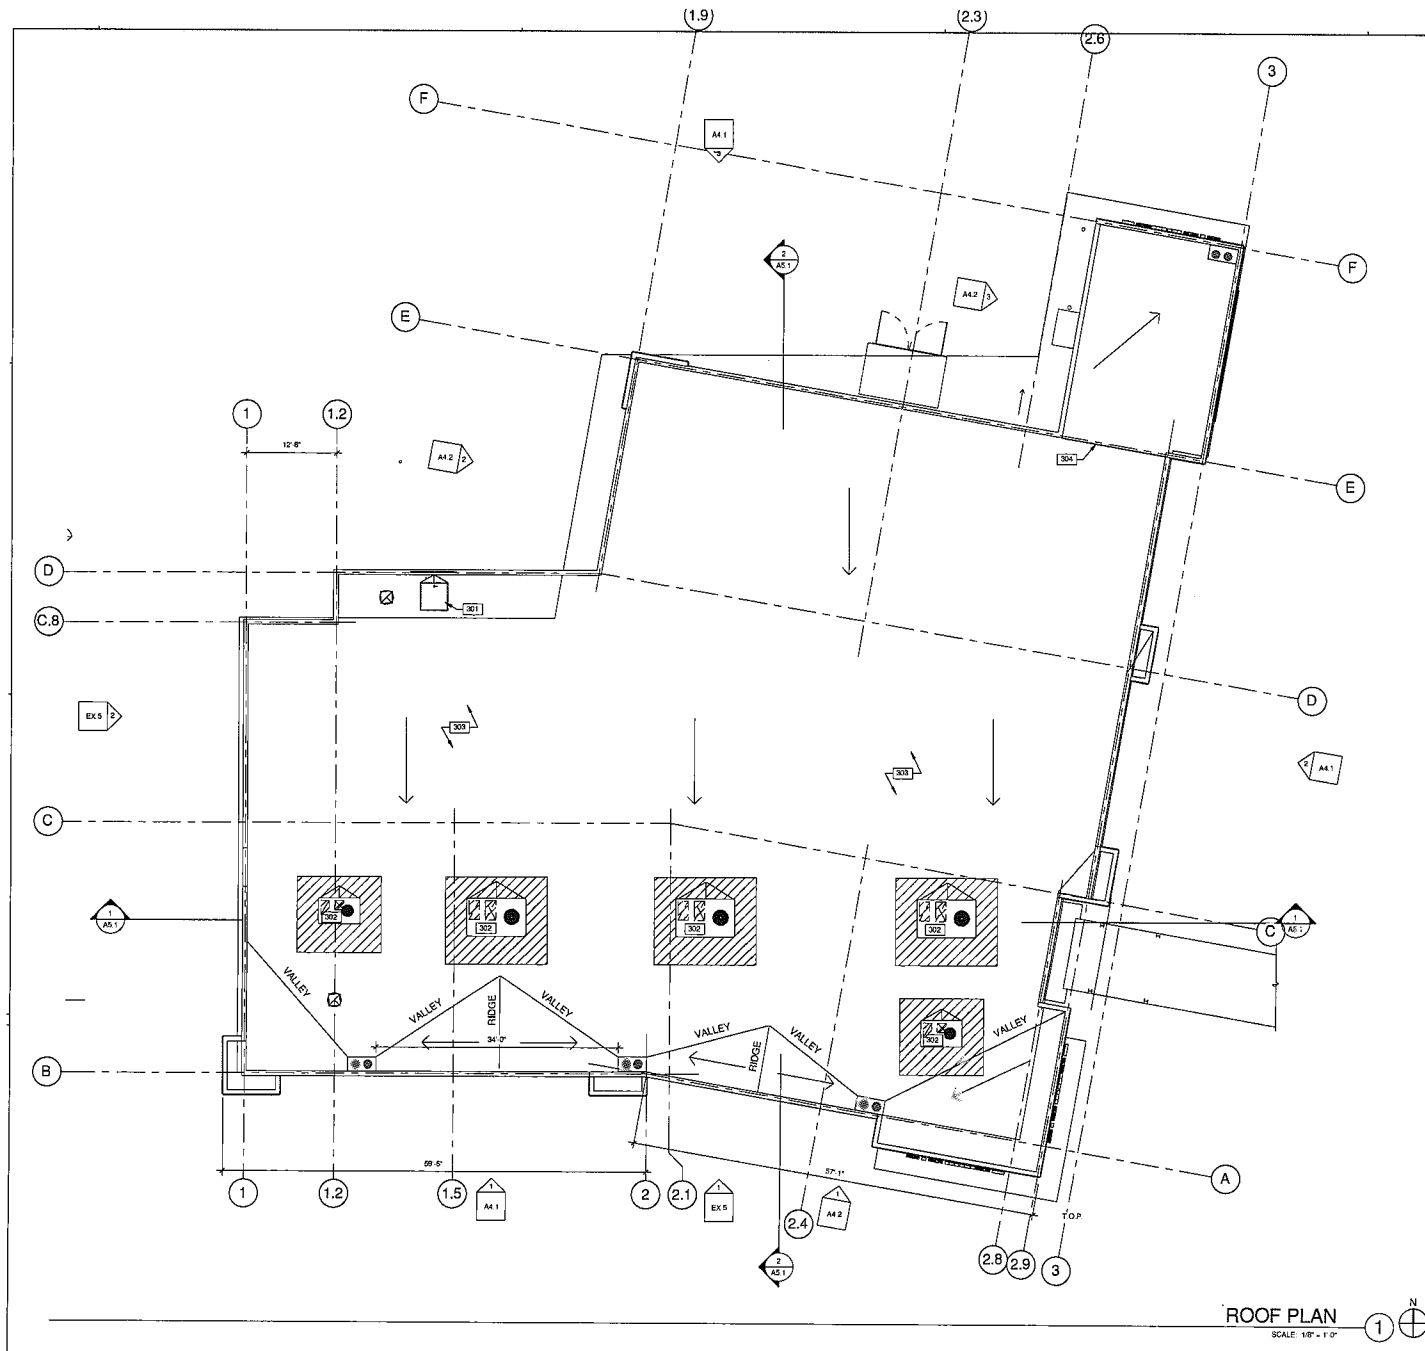NOTES 

- 301 ROOF HATCH AND LADDER  
302 NEW RTUS APPROXIMATELY 40" HIGH ON 12" CURB  
303 POTENTIAL LOCATION AREA FOR NEW RTUS THAT WILL BE SCREENED BY  
304 PARAPET.  
RIDGE

**WARE MALCOMB**  
Leading Design for Commercial Real Estate

• innovative  
 • designed  
 • interior  
 • exterior  
 • civil engineering

4643 Chabot Drive • 1300  
 Pleasanton, California 94568  
 p 925 244 9620  
 f 925 244 9621

**OPPIDAN  
GROCERY STORE**  
SUNNYVALE SARATOGA ROAD  
SUNNYVALE, CA 94087


[illegible]

PAPM	TIM BLANCHETTE
DRAWN BY:	RAV
JOB NO.:	SNR15-0005-00

SHEET


A3.1

CAUTION: IF THIS SHEET IS NOT 24"X36" IT IS A REDUCED PRINT

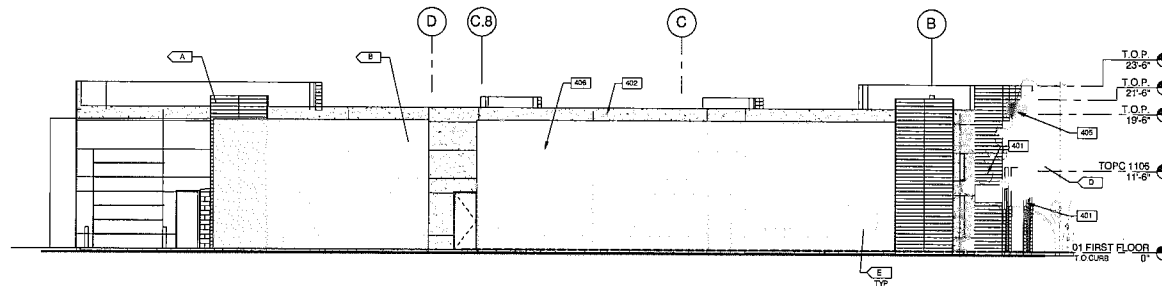


WEST ELEVATION

SCALE: 1/8" = 1'-0"

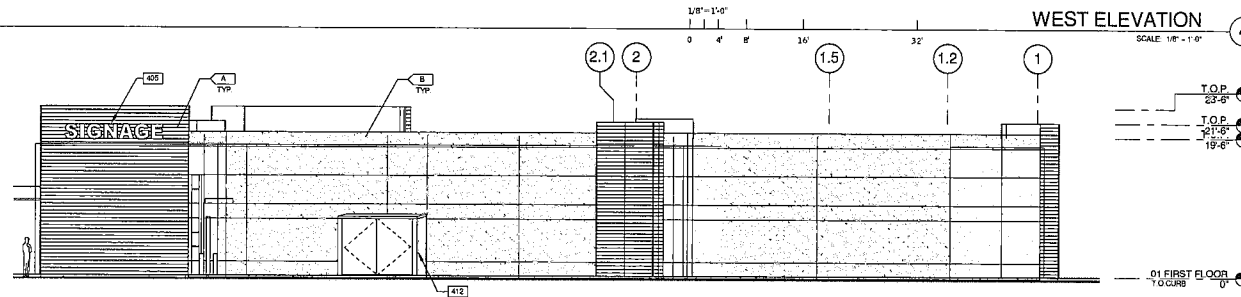


NORTH ELEVATION

SCALE: 1/8" = 1'-0"

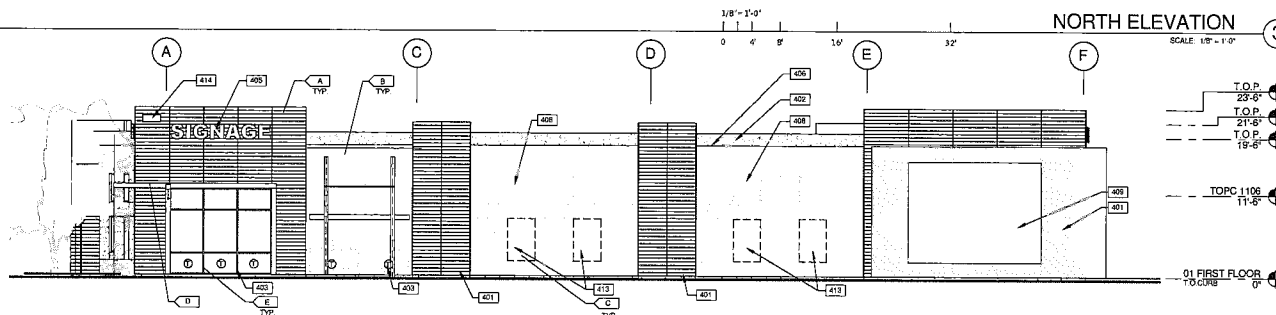

EAST ELEVATION

SCALE: 1/8" = 1'-0"

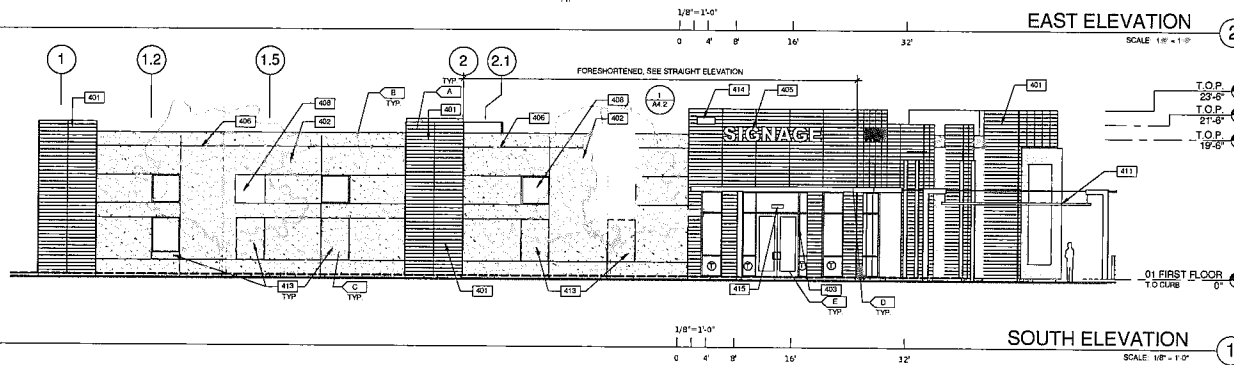

SOUTH ELEVATION

SCALE: 1/8" = 1'-0"

# NOTES

- 401 COMPOSITE WALL PANEL
- 402 HARD TROWELED PLASTER
- 403 ALUMINUM STOREFRONT SYSTEM, COLOR DARK BRONZE
- 405 BRANDED SIGN LOCATION, UNDER SEPARATE PERMIT
- 406 1/2" V REVEALS
- 408 WINDOW
- 409 FEATURE GRAPHIC PANEL, UNDER SEPARATE SUBMITTAL
- 411 CLEARANCE BAR
- 412 TRASH ENCLOSURE
- 413 LOCATION FOR FUTURE DISPLAY PANEL WINDOW
- 414 ADDRESS NUMBER, 12" HT. MIN.
- 415 PROVIDE 4" HT. MIN. ADDRESS NUMBER

# GLAZING SPECIFICATION

GUARDIAN SUNGLAR, SUPERNUTRAL 65 ON ULTRA WHITE

TRANSMITTANCE	69%
REFLECT OUT	11%
REFLECT IN	13%
U-VALUE	0.29
SHGC	0.39
LSG	1.79

# LEGEND

- VISION GLASS
- TEMPERED GLASS

# COLOR LEGEND

PROVIDE 9" WIDE PAINT COLOR MOCK-UP FULL HEIGHT OF BUILDING FOR OWNER/ARCHITECT REVIEW

- A COMPOSITE WALL PANEL
- B HARD TROWELED PLASTER
- C SHERWIN WILLIAMS, DIVERSE BEIGE SW6610
- D HARD TROWELED PLASTER
- E SHERWIN WILLIAMS, VERSATILE BEIGE SW6072
- F ACCENT PAINT
- G SHERWIN WILLIAMS, FESTIVAL GREEN SW6623
- H DARK BRONZE ANODIZED FINISH

# GENERAL NOTE:

1. ALL PROPOSED ROOF & MECHANICAL EQUIPMENT WILL BE REQUIRED TO BE SCREENED ON ALL (4) SIDES IN ACCORDANCE WITH GBC 15.35.05.

**WARE MALCOMB**  
Leading Design for Commercial Real Estate

Architect  
Planner  
Engineer  
and Interior Designer  
4001 N. Main Street, Suite 200  
Sunnyvale, California 94088  
P: 650.241.0600  
F: 650.241.0601

**OPPIDAN**  
**GROCERY STORE**  
SUNNYVALE SARATOGA ROAD  
SUNNYVALE, CA 94087

EXTERIOR ELEVATIONS			
DATE	REVISIONS	BY	CHK
11/11/2020	1	ANTHONY CATALDO	
11/11/2020	2	ANTHONY CATALDO	
PAPER: ANTHONY CATALDO  
DRAWN BY: RAV  
JOB NO: SRR15 0026-00

SHEET  
**A4.1**

architecture  
planning  
interiors  
graphics  
civil engineering

4683 Chabot Drive #300  
Pleasanton, California 94588  
p 925.244.9620  
f 925.244.9621

## EXTERIOR ELEVATIONS

[illegible]

PAPM:	ANTHONY CATALDO
DRAWN BY:	RAV
JOB NO.:	SNR15-2226-00


SHEET

A4.2


VISION GLASS

TEMPERED GLASS

CAUTION: IF THIS SHEET IS NOT 24"x36" IT IS A REDUCED PRINT

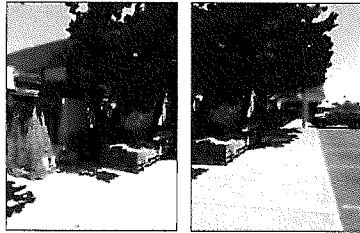

BUILDING SITE PHOTOS  
NTS (C)

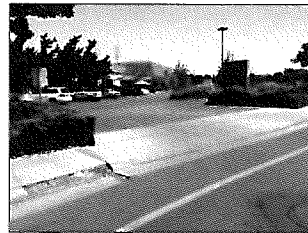


BUILDING SITE PHOTO  
NTS (B)



BUILDING SITE PHOTO  
NTS (A)



BUILDING SITE PHOTOS  
NTS (E)

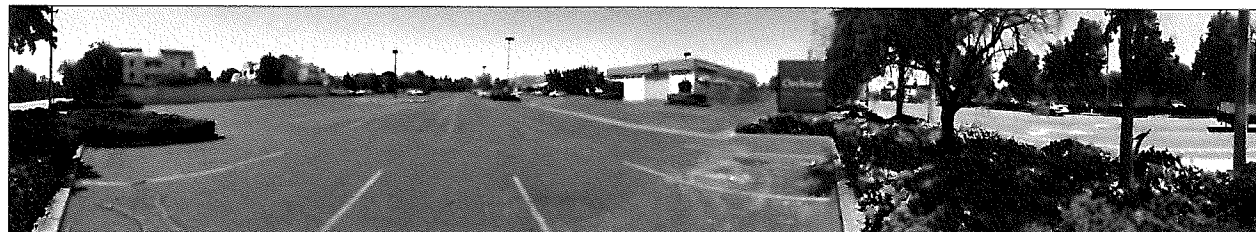


BUILDING SITE PHOTO  
NTS (D)



BUILDING SITE PHOTO  
NTS (I)



BUILDING SITE PHOTO  
NTS (H)

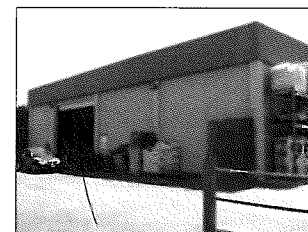


BUILDING SITE PHOTO  
NTS (G)



BUILDING SITE PHOTO  
NTS (F)



BUILDING SITE PHOTO  
NTS (J)

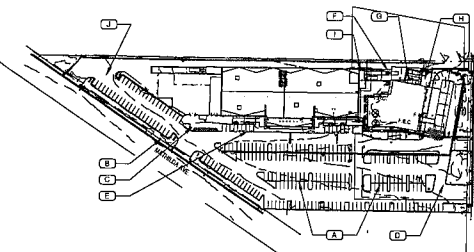

PICTURE KEY PLAN  
NTS (1)

**WARE MALCOMB**  
Leading Design for Commercial Real Estate

address  
planning  
interior  
and engineering  
4001 Chabot Drive, Suite 200  
Pleasanton, California 94566  
925.224.2621

**OPPIDAN**  
**GROCERY STORE**  
SUNNYVALE SARATOGA ROAD  
SUNNYVALE, CA 94087

PHOTOS		REMARKS
DATE	CLIENT	FILE
5/15/2015	OPPIDAN	CLIENT FILE



PAIRM: ANTHONY CATALDO  
DRAWN BY: RAV  
JOB NO.: SNR15-0028-00

SHEET  
**A5.0**

CAUTION: IF THIS SHEET IS NOT 24"x36" IT IS A REDUCED PRINT

# NOTES

- 302 NEW RTUS APPROXIMATELY 40" HIGH ON 12" CURB
- 304 RIDGE
- 501 TOP OF PARAPET, BEYOND
- 502 ROOF ACCESS HATCH

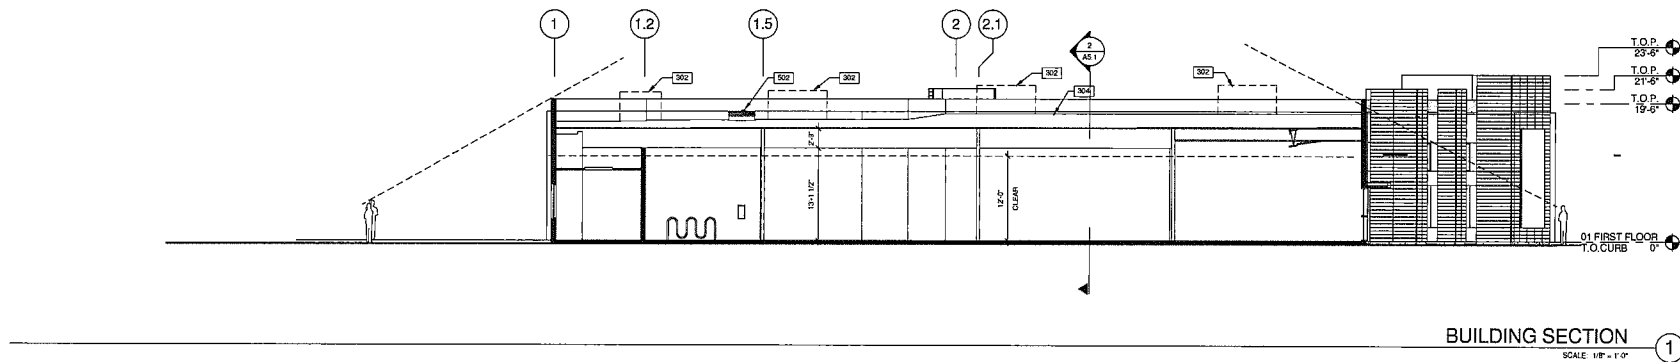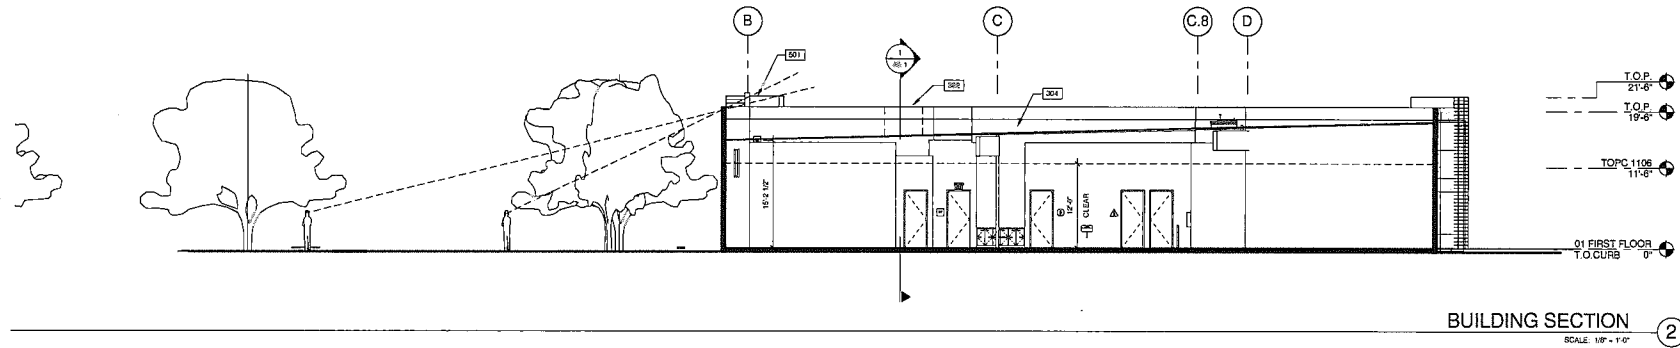

**WARE MALCOMB**  
Leading Design for Commercial Real Estate

architect  
interior  
landscape  
engineer  
civil engineering  
ARET Global, Inc. #100  
10000 Wilshire Blvd.  
P.O. Box 244, NOL  
LOS ANGELES, CA 90024

**OPPIDAN**  
**GROCERY STORE**  
SUNNYVALE SARATOGA ROAD  
SUNNYVALE, CA 94087

BUILDING SECTIONS		REVISIONS
DATE	BY	REVISIONS
01/15/15	RAV	PLANNING SUBMITTAL
02/15/15	RAV	CLIENT REVISIONS

PA/PM	ANTHONY CATALDO
DRAWN BY	RAV
JOB NO	SNY15-0026-00

SHEET

**A5.1**

CAUTION: IF THIS SHEET IS NOT 24"x36" IT IS A REDUCED PRINT

**WARE, MALCOMB**  
Leading Design for Commercial Real Estate

architect  
interior  
landscape  
program  
civil engineering  
planning  
5481 Chubb Drive #100  
Sunnyvale, CA 94087  
p 650.241.1600  
f 650.241.1601

**OPPIDAN**  
**GROCERY STORE**  
SUNNYVALE SARATOGA ROAD  
SUNNYVALE, CA 94087

SITE DETAILS
PROPOSAL
DATE

PA/PM	ANTHONY CATALDO
DRAWN BY	
JOB NO.	SNR/S-2025-06

SHEET

**A6.1**

TRASH ENCLOSURE SECTION

SCALE: 3/8" = 1'-0"

TRASH ENCLOSURE ROOF PLAN

SCALE: 1/4" = 1'-0"

FIRELANE ENTRY SIGNAGE

SCALE: 3/4" = 1'-0"

TYPICAL PARKING STALLS

SCALE: 1/8" = 1'-0"

TRASH ENCLOSURE GATE JAMB

SCALE: 3/8" = 1'-0"

TRASH ENCLOSURE PLAN

SCALE: 1/4" = 1'-0"

FIRELANE SIGNAGE

SCALE: 3/4" = 1'-0"

ACCESSIBLE STALL SYMBOL

SCALE: 1" = 1'-0"

TRASH ENCLOSURE GATE

SCALE: 1/2" = 1'-0"

ACCESSIBLE ENTRY SIGNAGE

SCALE: 3/4" = 1'-0"

ACCESSIBLE DIRECTION SIGN

SCALE: 3/4" = 1'-0"

VAN ACCESSIBLE SIGNAGE

SCALE: 3/4" = 1'-0"

CLEAN AIR  
VANPOOL  
EV

"CLEAN AIR/VANPOOL" MARKING

SCALE: 3/4" = 1'-0"

NO  
PARKING

"NO PARKING" PAVEMENT MARKING

SCALE: 1" = 1'-0"


CARPOOL

PAINTED CARPOOL SIGN

SCALE: 1/2" = 1'-0"

ACCESSIBLE SIGNS


SCALE: 1/2" = 1'-0"

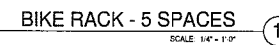


SHEET

A6.2

CAUTION: IF THIS SHEET IS NOT 24"x36" IT IS A REDUCED PRINT

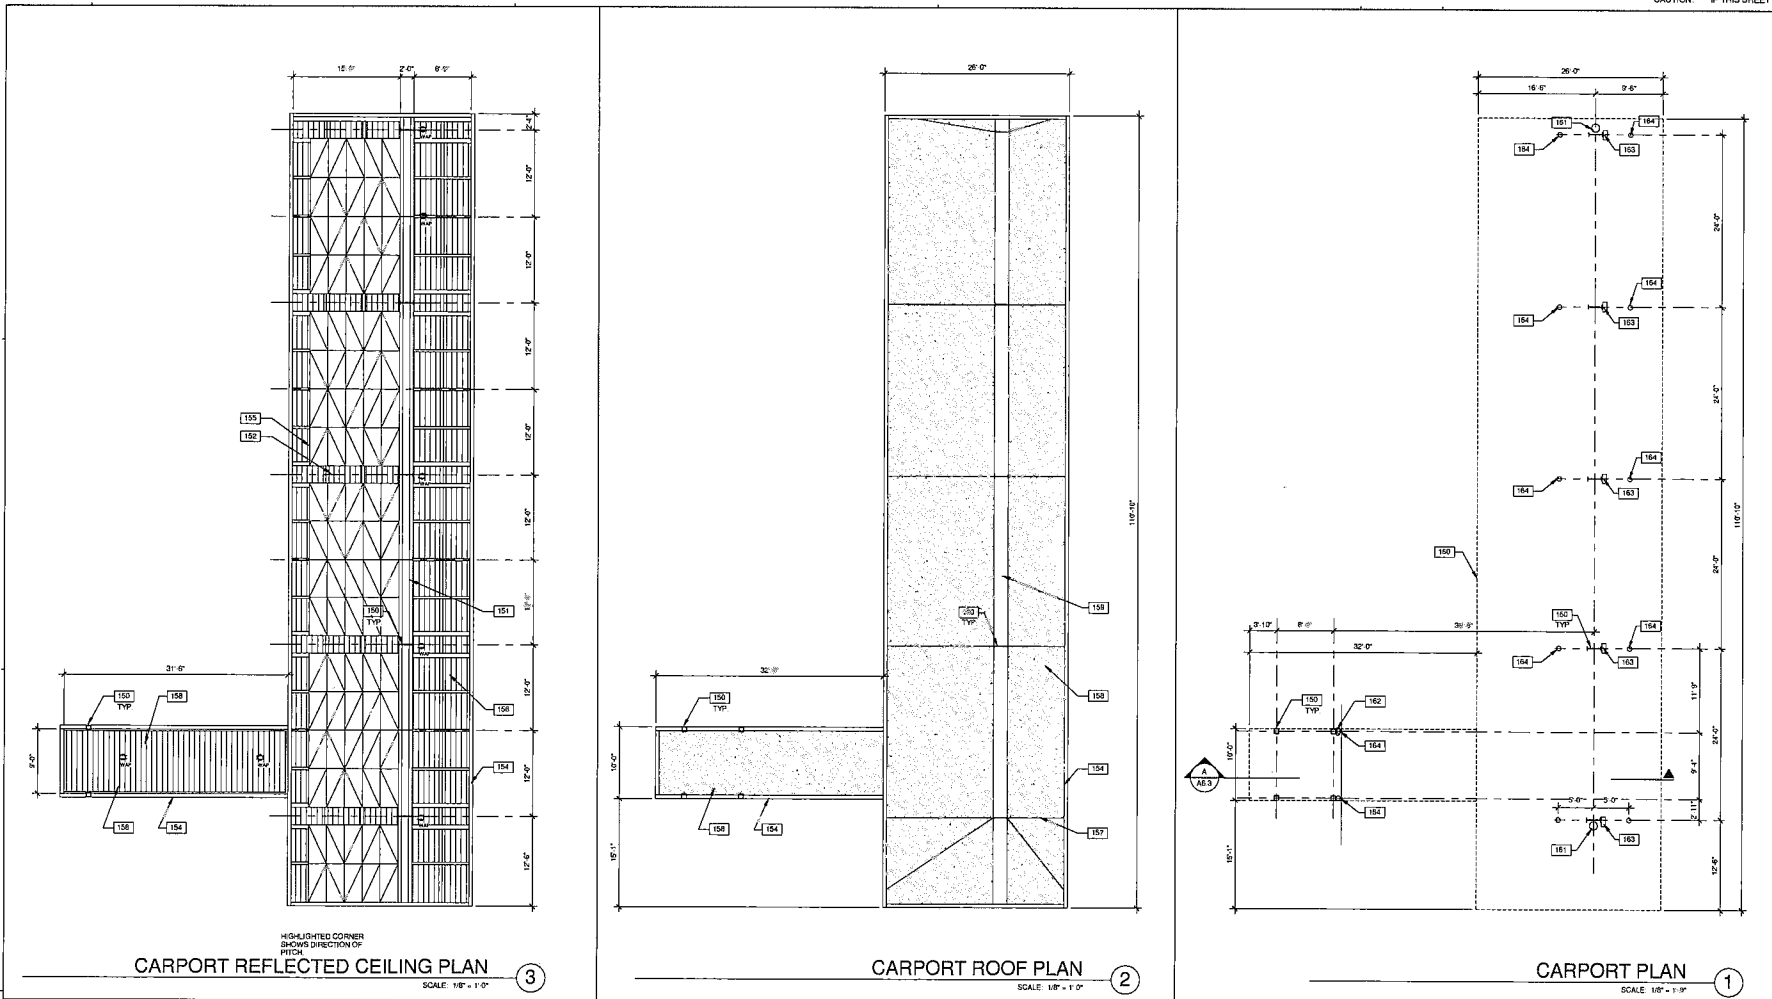


### CARPORT RCP LEGEND

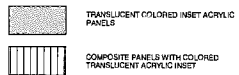

### NOTES

- 150 PAINTED STRUCTURAL STEEL COLUMN
- 151 HSS BEAM PER STRUCTURAL
- 152 HSS JOISTS PER STRUCTURAL
- 153 PAINTED STRUCTURAL STEEL FASCIA
- 154 METAL PANEL, COLOR PER COLOR EXHIBITS. PITCH DETERMINED BY GREY TRIANGLE
- 155 STEEL SUSPENSION CABLE
- 156 60 MIL TPO ROOFING OVER TAG WOOD DECKING
- 157 GUTTER AND DOWNSPOUT SYSTEM, SLOPE TO DRAIN LINE OF CARPORT ROOF ABOVE
- 158
- 159
- 160
- 161
- 162
- 163
- 164

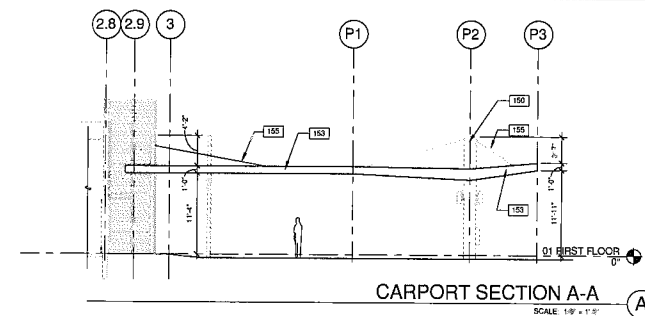

CARPORT DETAILS	
DATE	REVISIONS
1	1
2	2
3	3
100	100

PAPM ANTHONY CATALDO  
DRAWN BY  
JOB NO. SNR15 0025-00

SHEET  
**A6.3**

**OPPIDAN  
GROCERY STORE**  
SUNNYVALE SARATOGA ROAD  
SUNNYVALE, CA 94087

**WARE MALCOMB**  
Leading Design for Commercial Real Estate

Architect  
Planner  
Engineer  
Interior Designer  
Landscape Architect  
P 950-214-0000  
F 950-214-0001