


Project:
KASSEL RESIDENCE
1490 HAMPTON DRIVE
SUNNYVALE, CA 94087
Consultant

PLANNING REVISION
v2


Revision		
No		Date
1	Revision 1	Date 1

Sheet Information	
Issue Date	04/28/2017
Job Number	17-007
Drawn	Author
Checked	Checker
Approved	Designer
Scale	1/8" = 1'-0"
Sheet Title	

SITE PLAN / LOT
COVERAGE / FAR

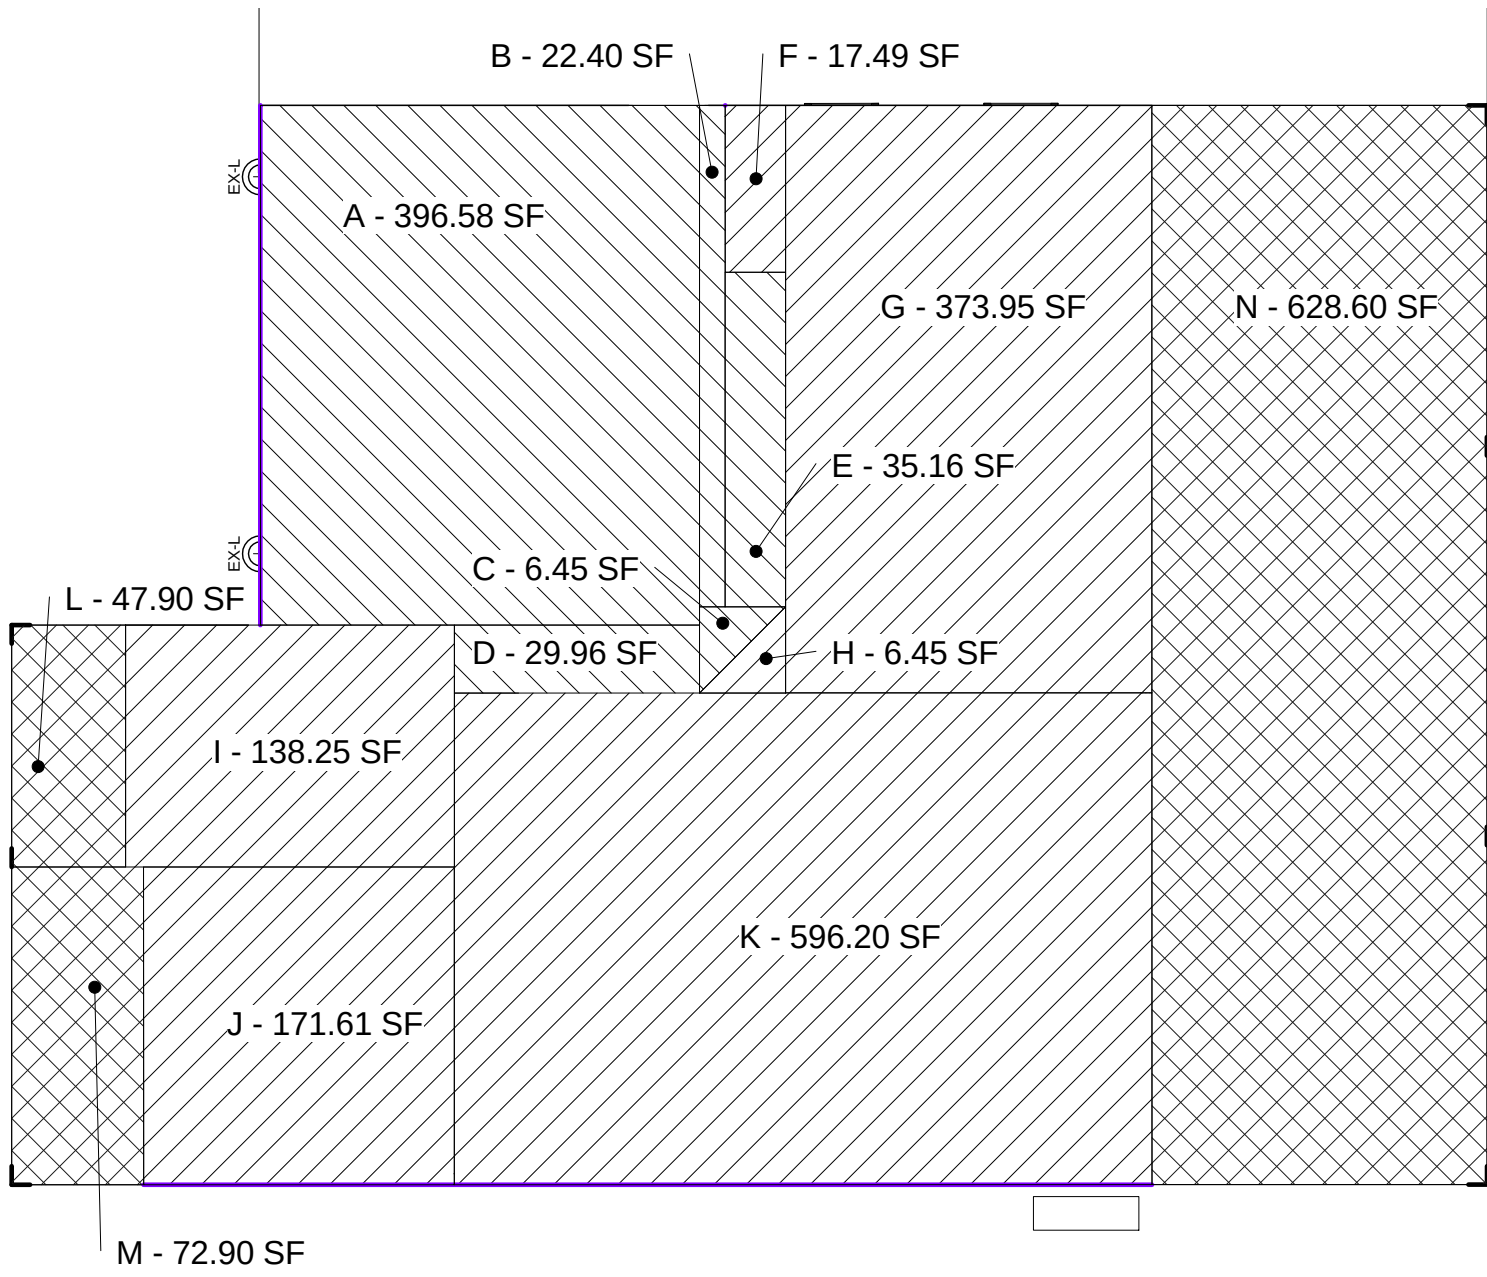


GARAGE 490.55	A - 396.58 SF
	B - 22.40 SF
	C - 6.45 SF
	D - 29.96 SF
FIRST FLOOR 1,303.95 SF	E - 35.16 SF
	F - 17.49 SF
	G - 373.95 SF
	H - 6.45 SF
FRONT PORCH 120.80 SF	I - 138.25 SF
	J - 171.61 SF
COVERED PATIO	K - 596.20 SF
	L - 47.90 SF
	M - 72.90 SF
	N - 628.60 SF

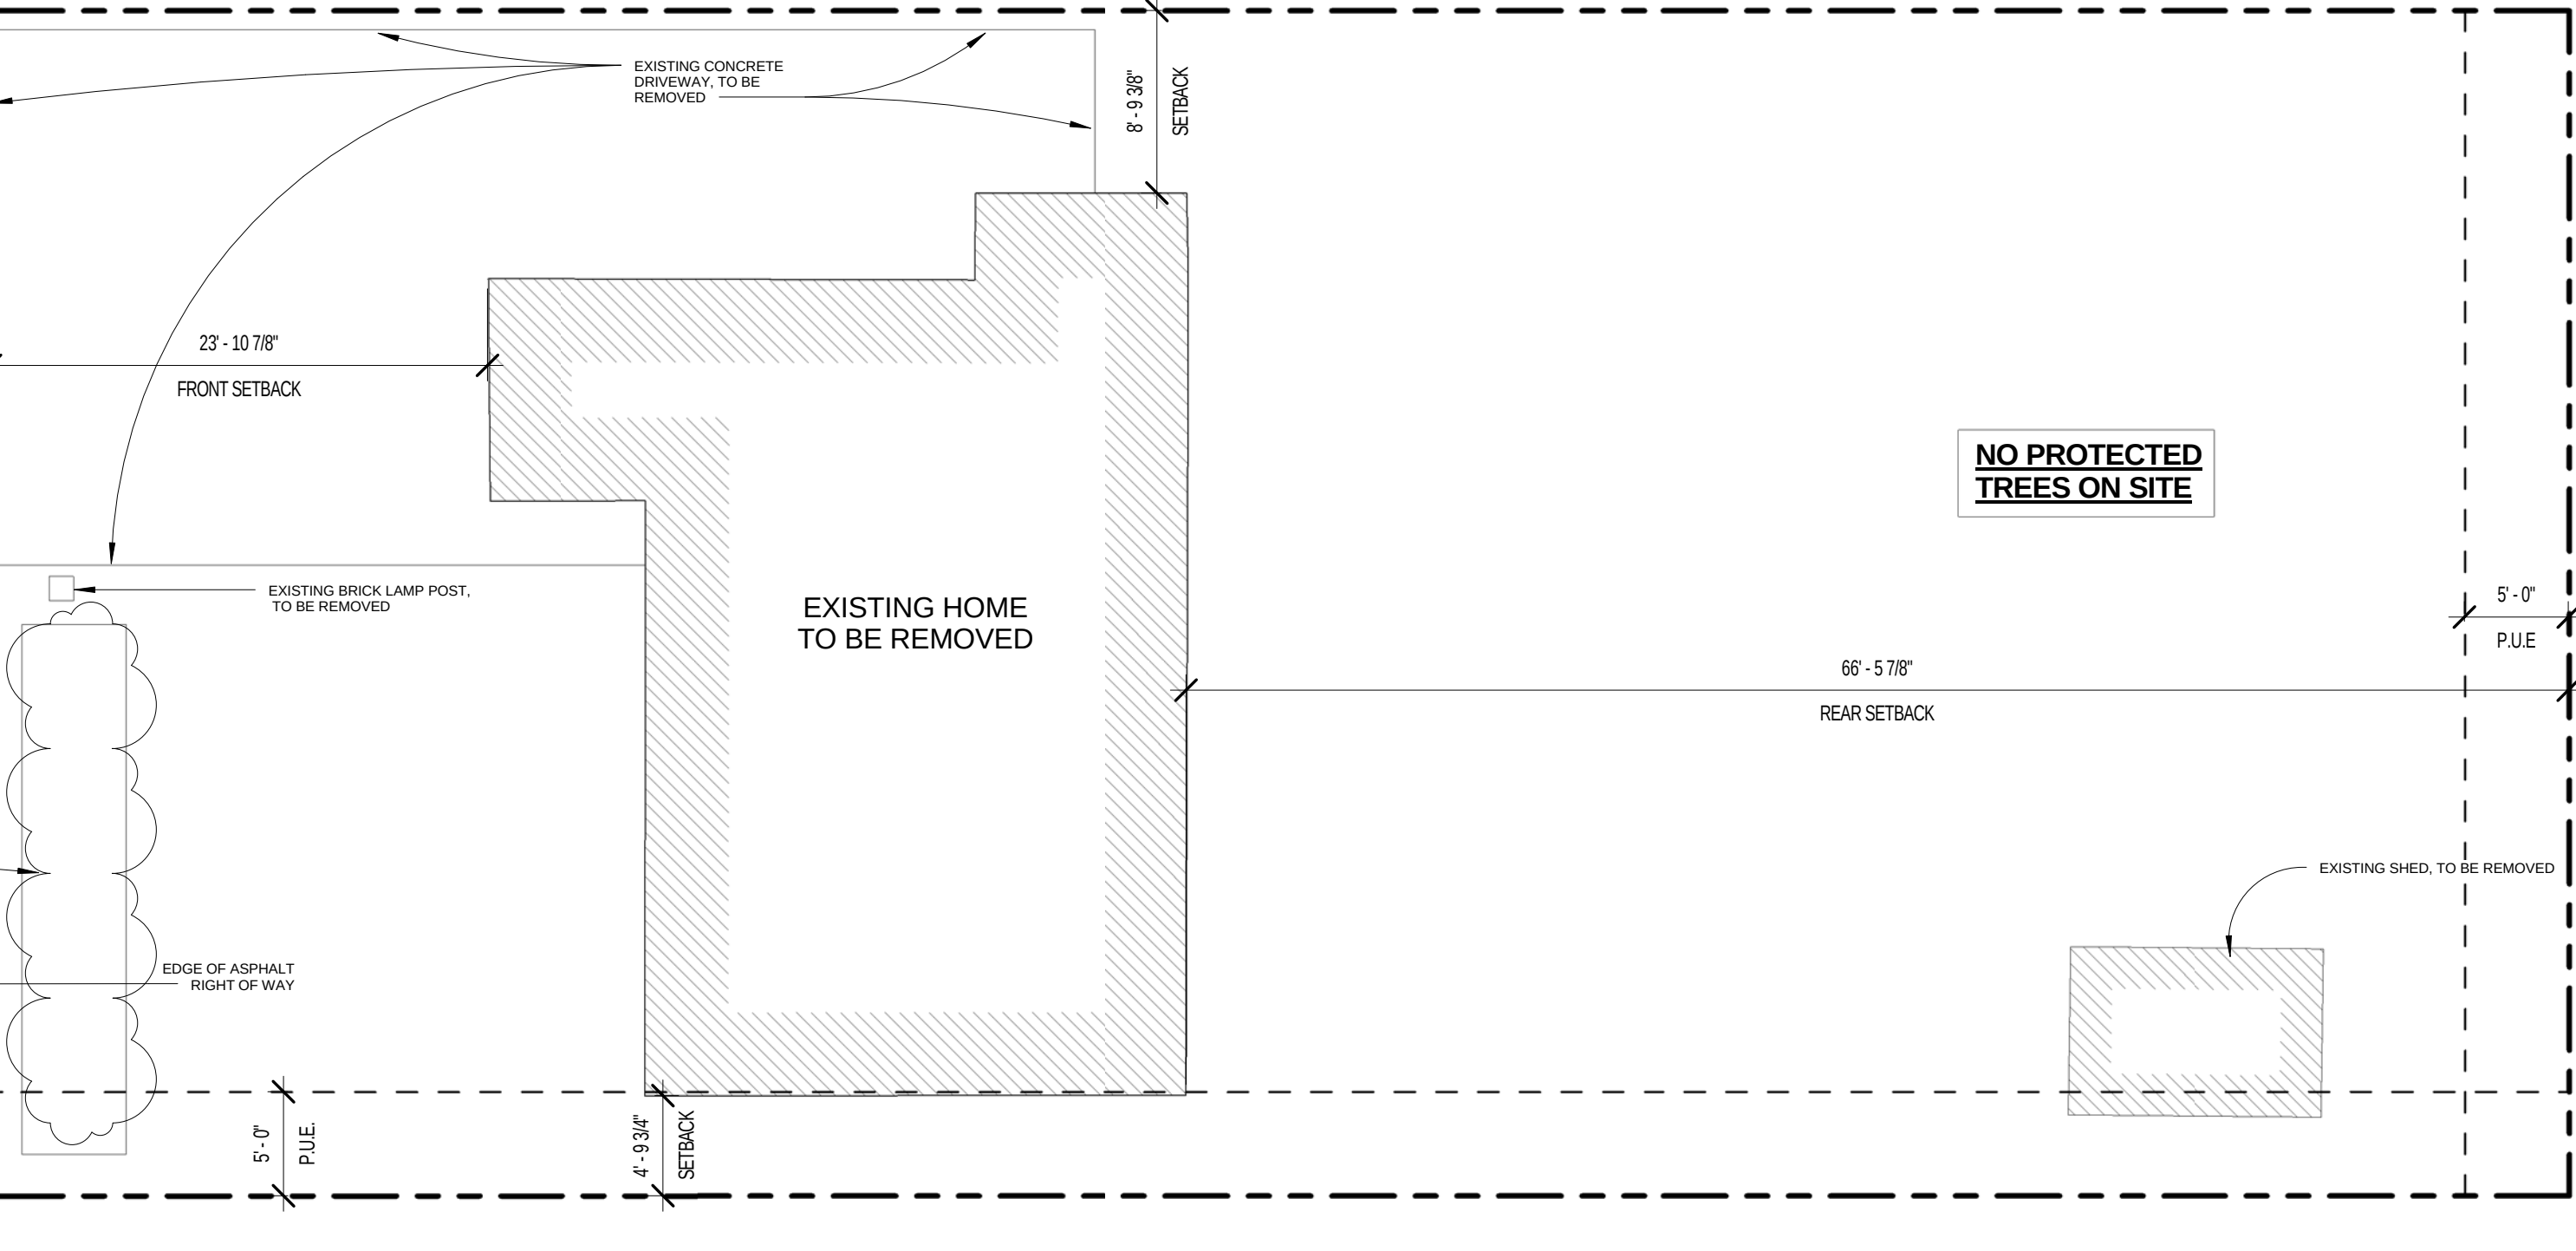


EXISTING SITE PLAN

1484 HAMPTON

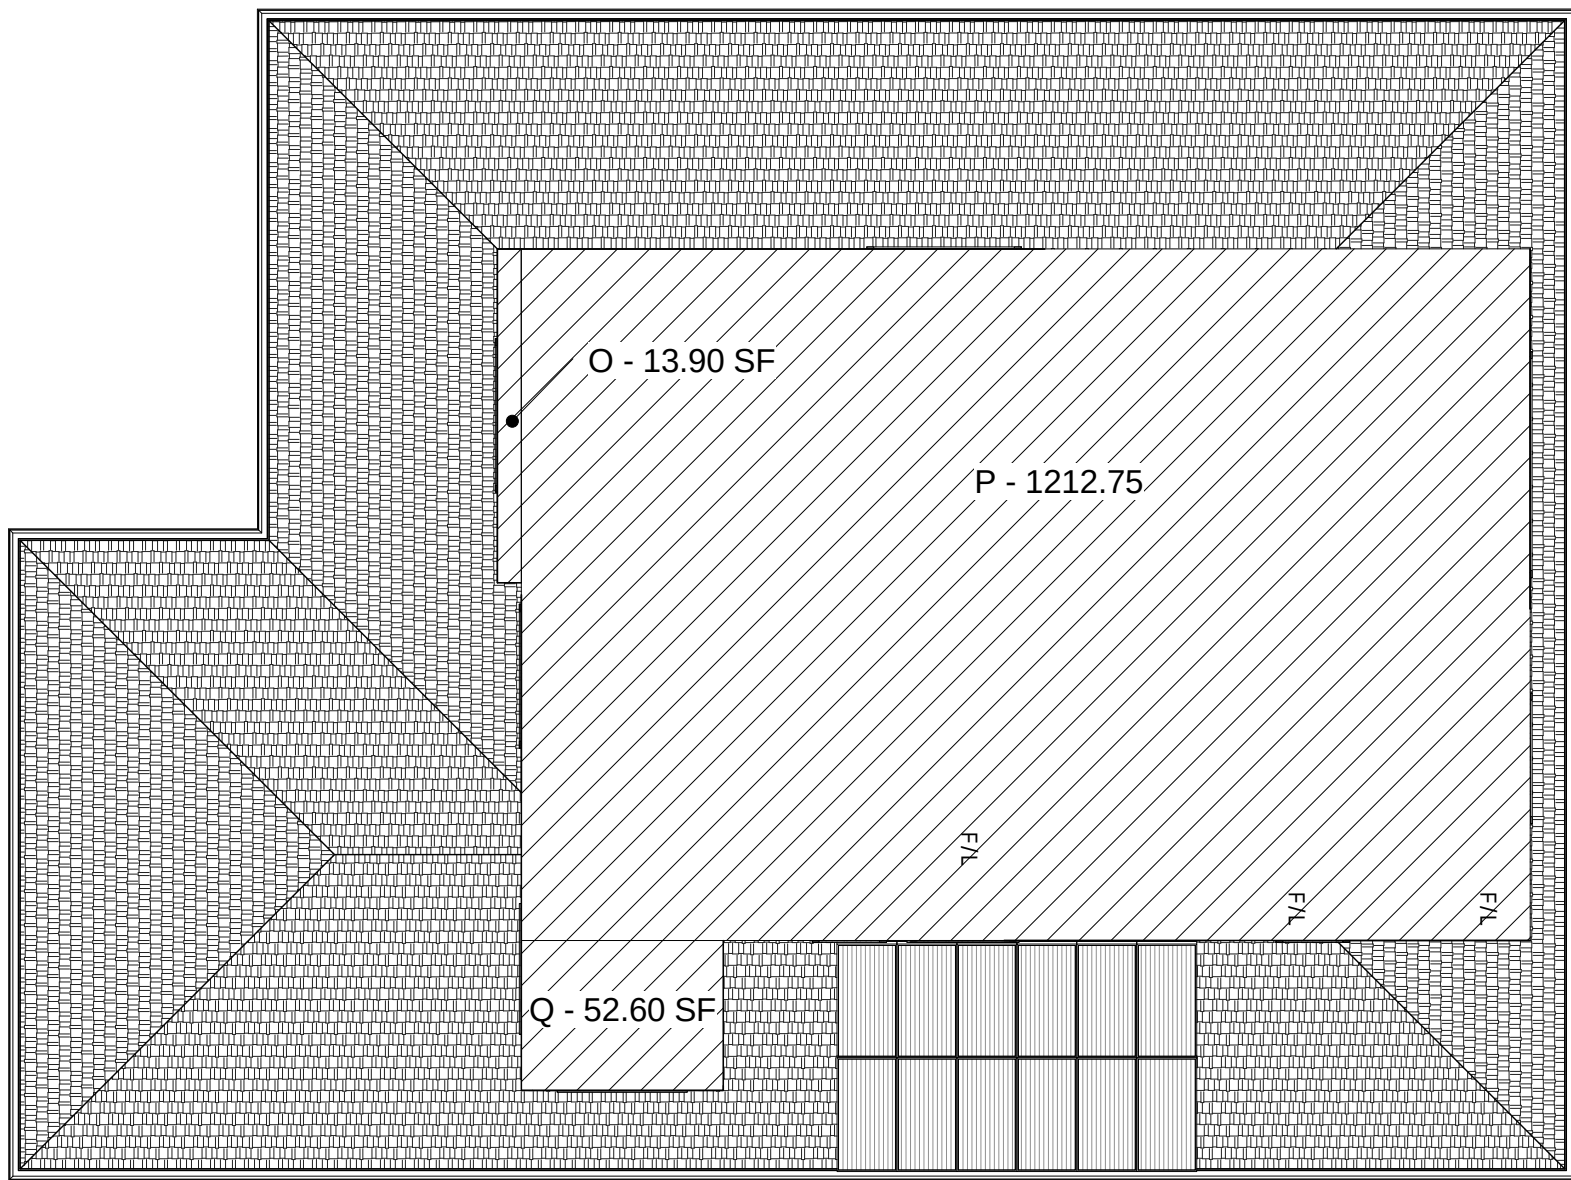

SECOND FLOOR 1,279.28 SF	O - 13.90 SF
	P - 1,212.78 SF
	Q - 52.60 SF

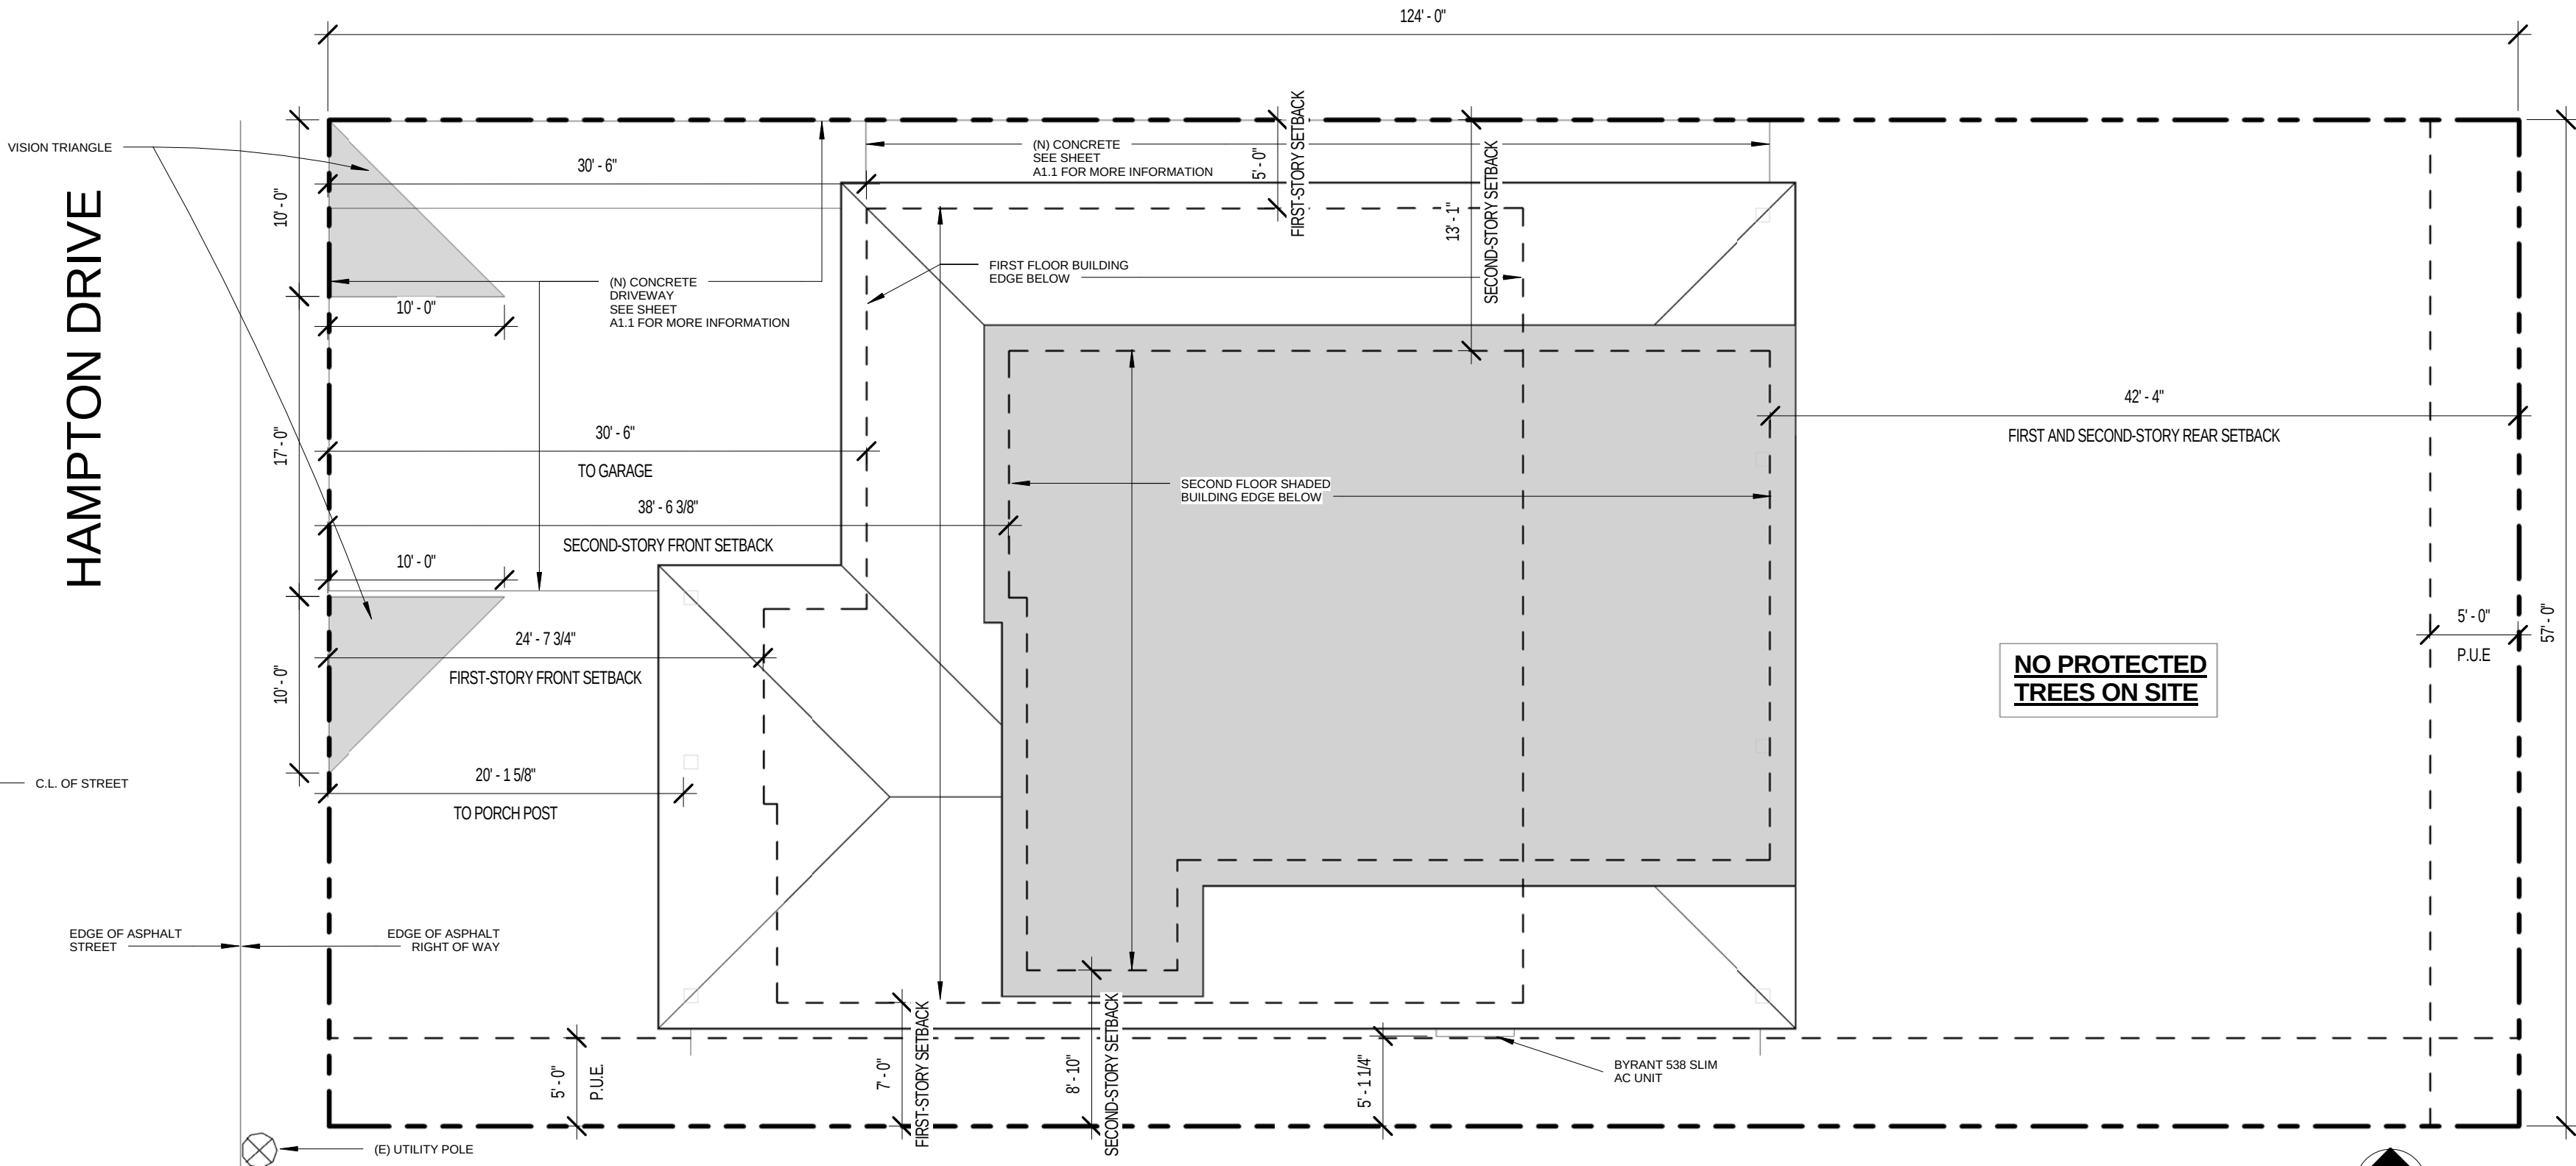

PROPOSED SITE PLAN

943 MARION



Consultant

Revision



Sheet Information

Issue Date	04/20/201
Job Number	17-00
Drawn	Author
Checked	Checker
Approved	Designer
Scale	1/8" = 1'-0"

Sheet Title

GRADING AND DRAINAGE

A1.1

  

Project:

KASSEL RESIDENCE

1490 HAMPTON DRIVE
SUNNYVALE, CA 94807

Consultant

PLANNING REVISION
v2

Revision

No Date

[illegible]

Sheet Information

Issue Date 04/20/2017

Job Number 17-007

Drawn ASM

Checked	AVR
---------	-----

Approved AVR

Scale 1/4" = 1'-0"

Sheet Title

LOWER FLOOR PLAN

A2.0

[illegible]


2668	2' - 6"	6' - 8"	5
2868		6' - 8"	9
3068	3' - 0"	6' - 8"	1
3068 PCKT	3' - 0"	6' - 8"	1
3680	3' - 6"	8' - 0"	1
5068 CL	5' - 0"	6' - 8"	2
7468	2' - 5 5/16"	6' - 8"	1
12080	11' - 11 7/8"	7' - 11 1/2"	1
16080 GARAGE	8' - 0"	6' - 6"	2

Grand total: 23


OVERALL WINDOW SCHEDULE			
Construction Type	WIDTH	HEIGHT	COUNT

5046 GANGED	5' - 0"	4' - 6"	1
10060 GANGED	10' - 0"	6' - 0"	1
6046 LS	6' - 0"	4' - 6"	2
9056 CS	9' - 0"	5' - 6"	1
2846 DH	2' - 8"	3' - 10"	6
2450DH	2' - 4"	5' - 0"	3
5026 F	5' - 0"	2' - 6"	2
4026 LS	4' - 0"	2' - 6"	1

Grand total: 17

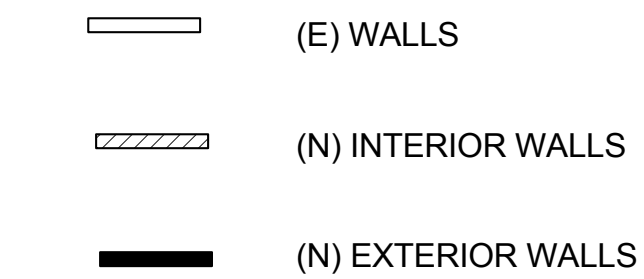

Wall Legend

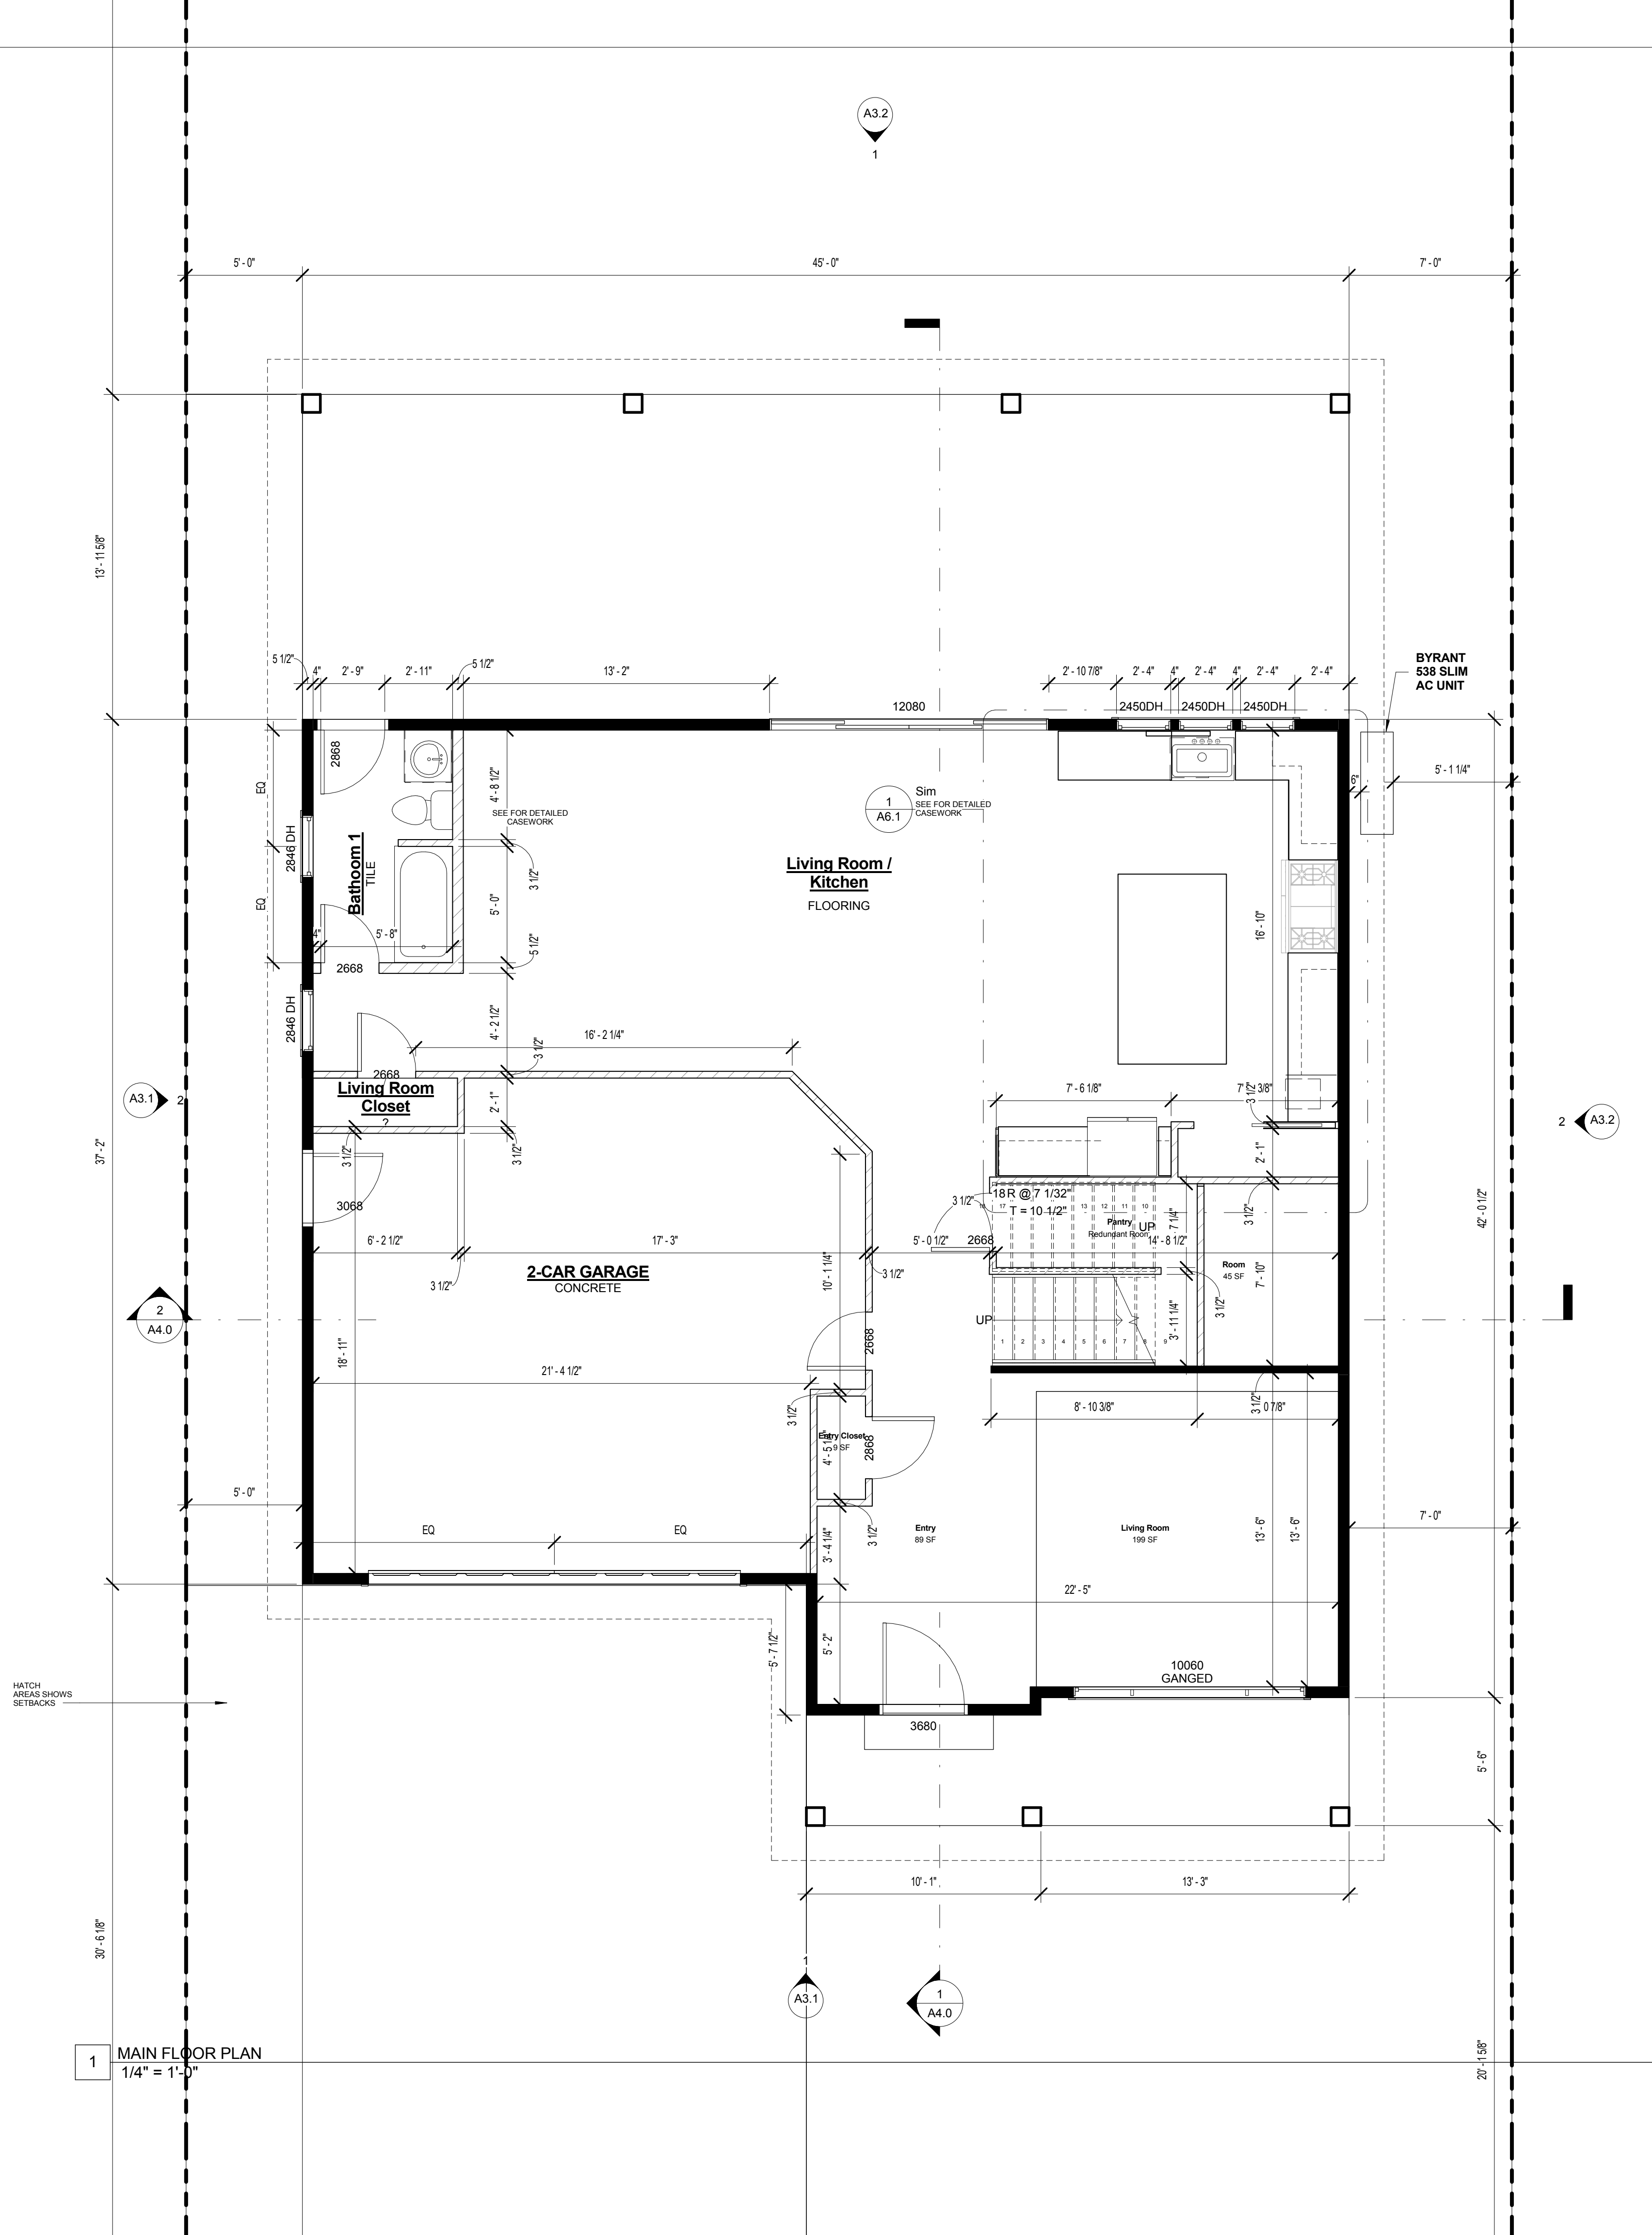



1	MAIN FLOOR PLAN 1/4" = 1'-0"
---	---------------------------------

OVERALL DOOR SCHEDULE				
CONSTRUCTION TYPE	WIDTH	HEIGHT	COMMENTS	COUNT
2668	2' - 6"	6' - 8"		5
2868		6' - 8"		9
3068	3' - 0"	6' - 8"		1
3068 PKCT	3' - 0"	6' - 8"		1
3680	3' - 6"	8' - 0"		1
5068 CL	5' - 0"	6' - 8"		2
7468	2' - 5 5/16"	6' - 8"		1
12080	11' - 11 7/8"	7' - 11 1/2"		1
16080 GARAGE	8' - 0"	6' - 6"		2

Grand total: 23

OVERALL WINDOW SCHEDULE			
Construction Type	WIDTH	HEIGHT	COUNT
5046 GANGED	5' - 0"	4' - 6"	1
10060 GANGED	10' - 0"	6' - 0"	1
6046 LS	6' - 0"	4' - 6"	2
9056 CS	9' - 0"	5' - 6"	1
2846 DH	2' - 8"	3' - 10"	6
2450DH	2' - 4"	5' - 0"	3
5026 F	5' - 0"	2' - 6"	2
4026 LS	4' - 0"	2' - 6"	1

Grand total: 17

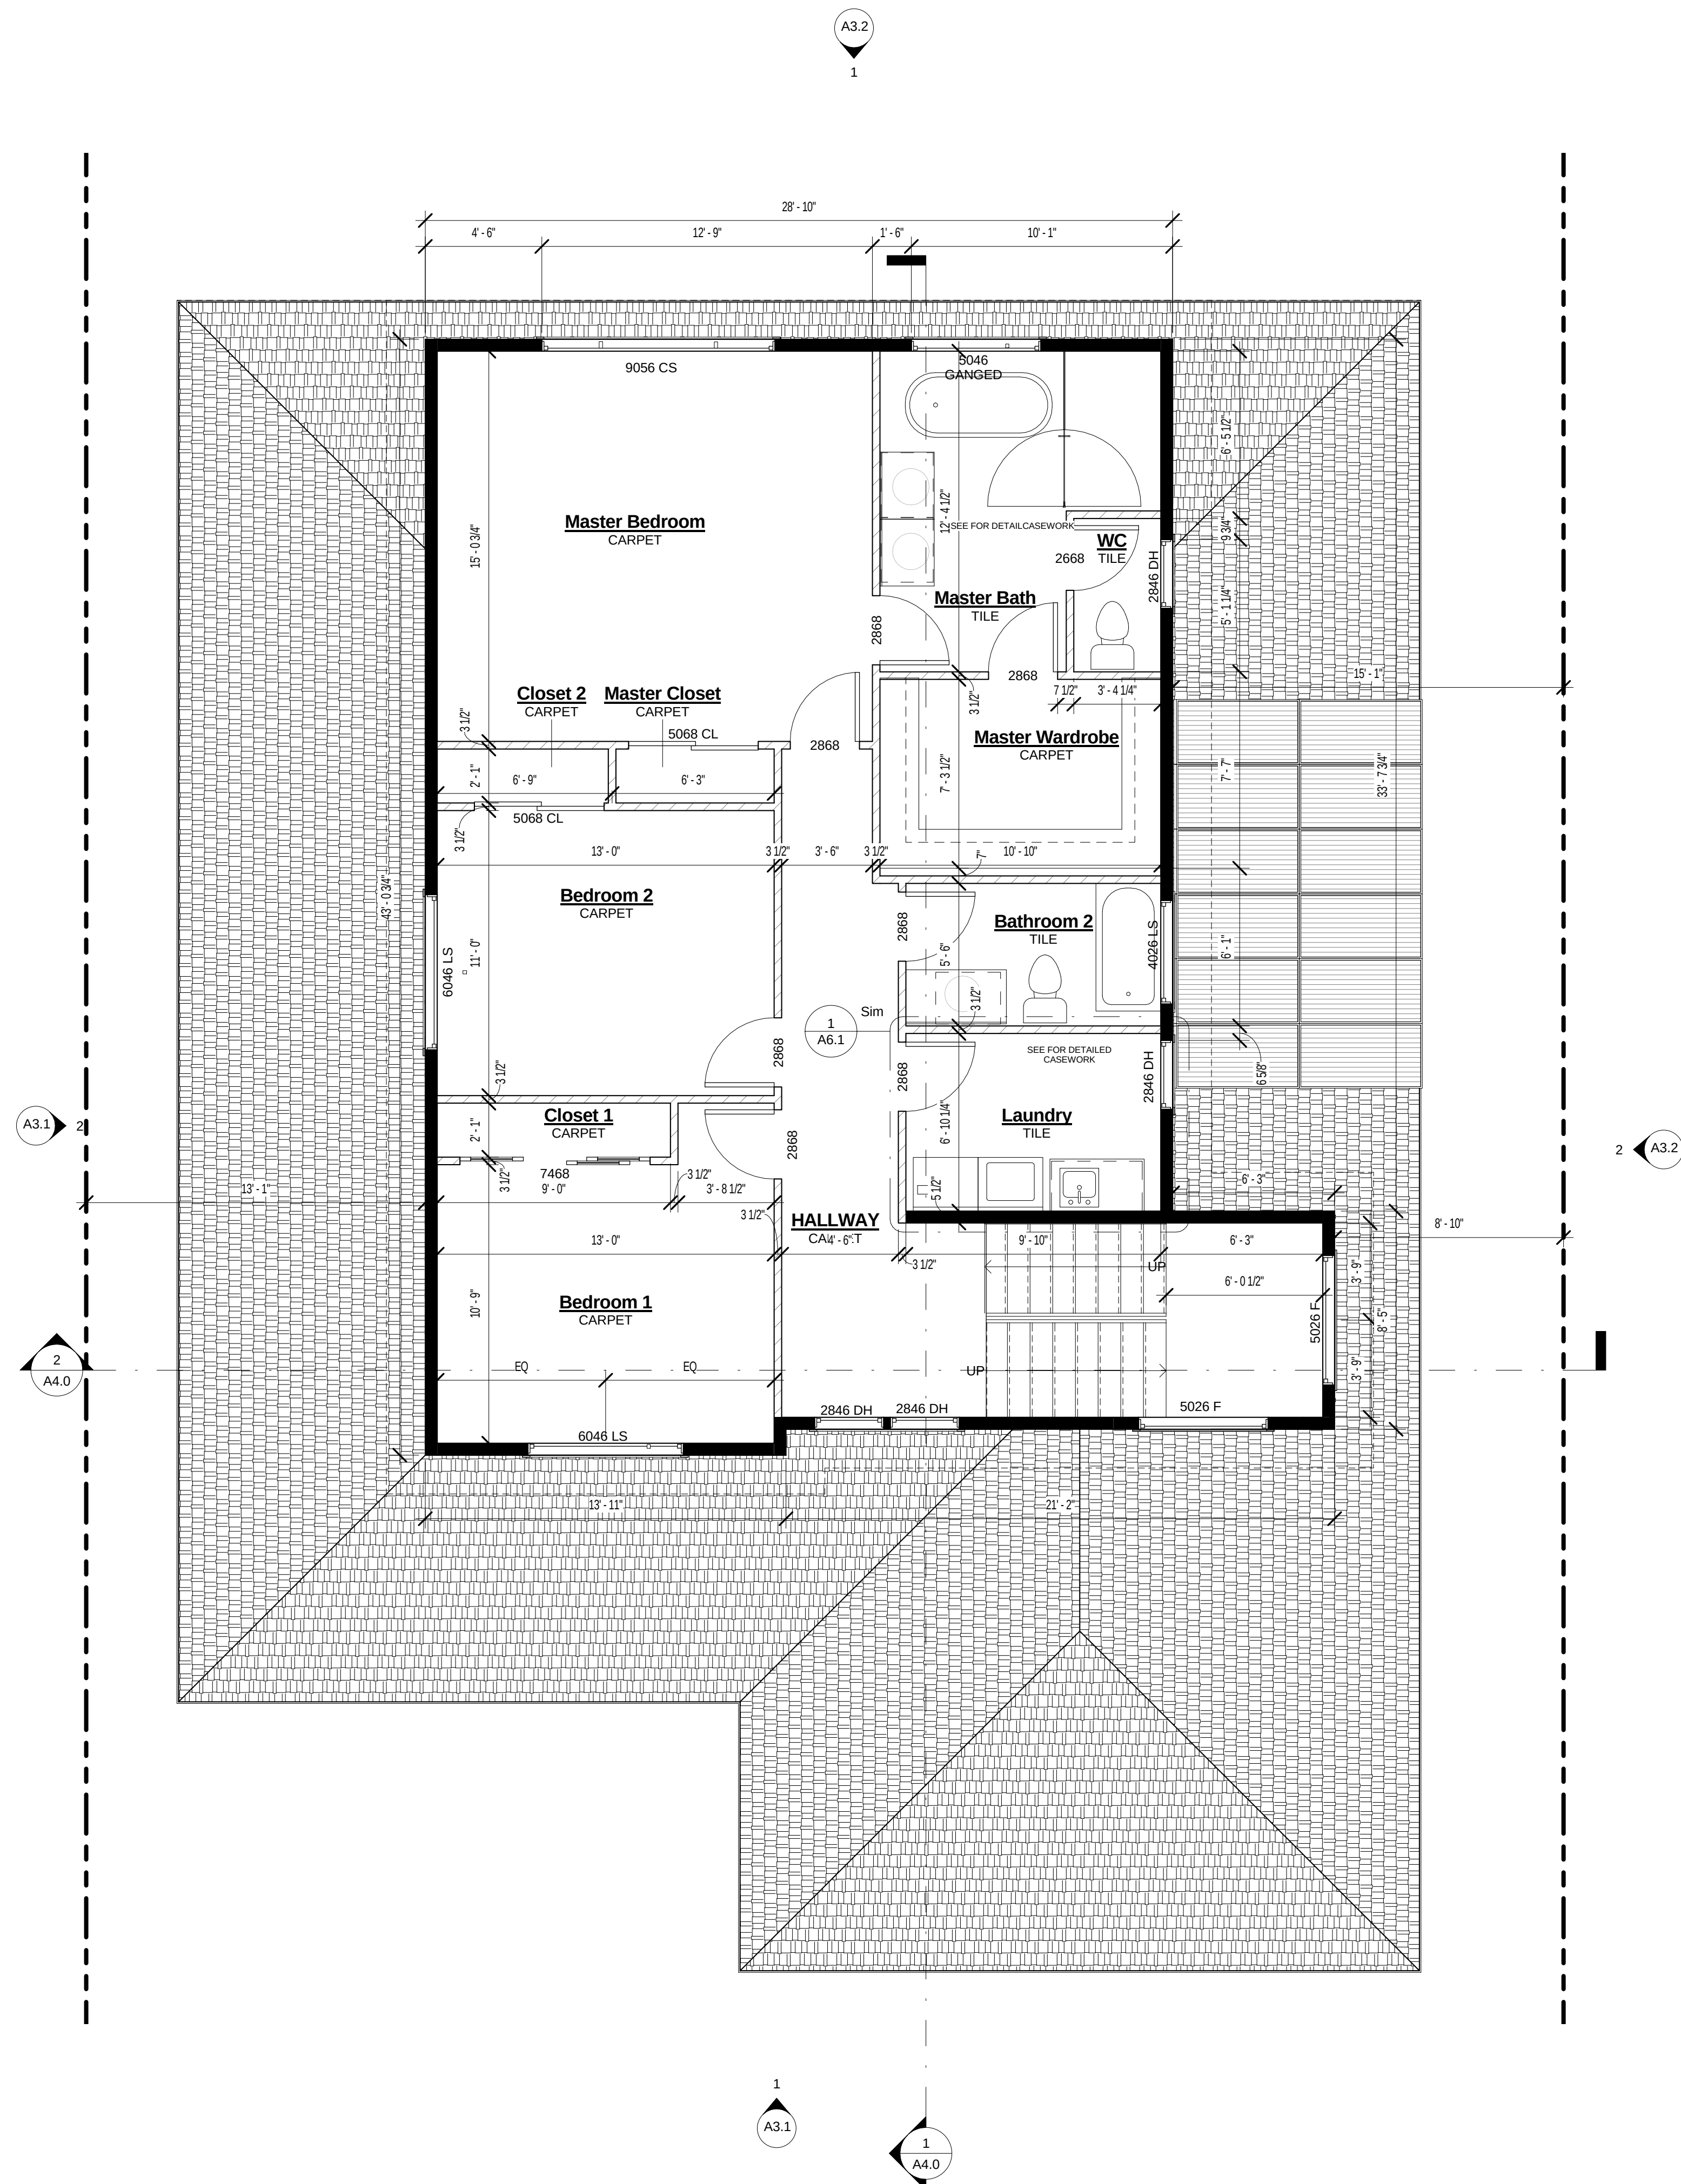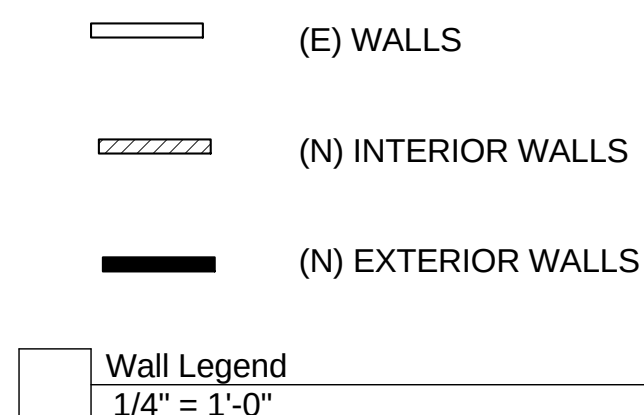Project:
KASSEL RESIDENCE

1490 HAMPTON DRIVE
SUNNYVALE, CA 94807

Consultant

PLANNING REVISION
v2

Revision

[illegible]

Sheet Information

Issue Date	04/20/2017
Job Number	17-007
Drawn	Author
Checked	Checker
Approved	Designer
Scale	1/4" = 1'-0"

Sheet Title

UPPER FLOOR PLAN

Project:

KASSEL RESIDENCE

1490 HAMPTON DRIVE
SUNNYVALE, CA 94807

Consultant

PLANNING REVISION
v2

Revision

No Date

[illegible]

Sheet Information

Issue Date 04/20/2017

Job Number 17-007

Drawn _____ Author _____

Checked _____ Checker _____

Approved _____ Designer _____

Scale	As indicated
1 = Not at all	
2 = Not much	
3 = Somewhat	
4 = Quite a bit	
5 = Very much	

Sheet Title

ELEVATIONS

A3.1

Project:

KASSEL RESIDENCE

1490 HAMPTON DRIVE
SUNNYVALE, CA 94807

Consultant

PLANNING REVISION
v2

Revision

No Date

[illegible]



Sheet Information

Issue Date	04/20/2017
Job Number	17-007
Drawn	Author
Checked	Checker
Approved	Designer
Scale	1/4" = 1'-0"

Sheet Title

ELEVATIONS

A3.2

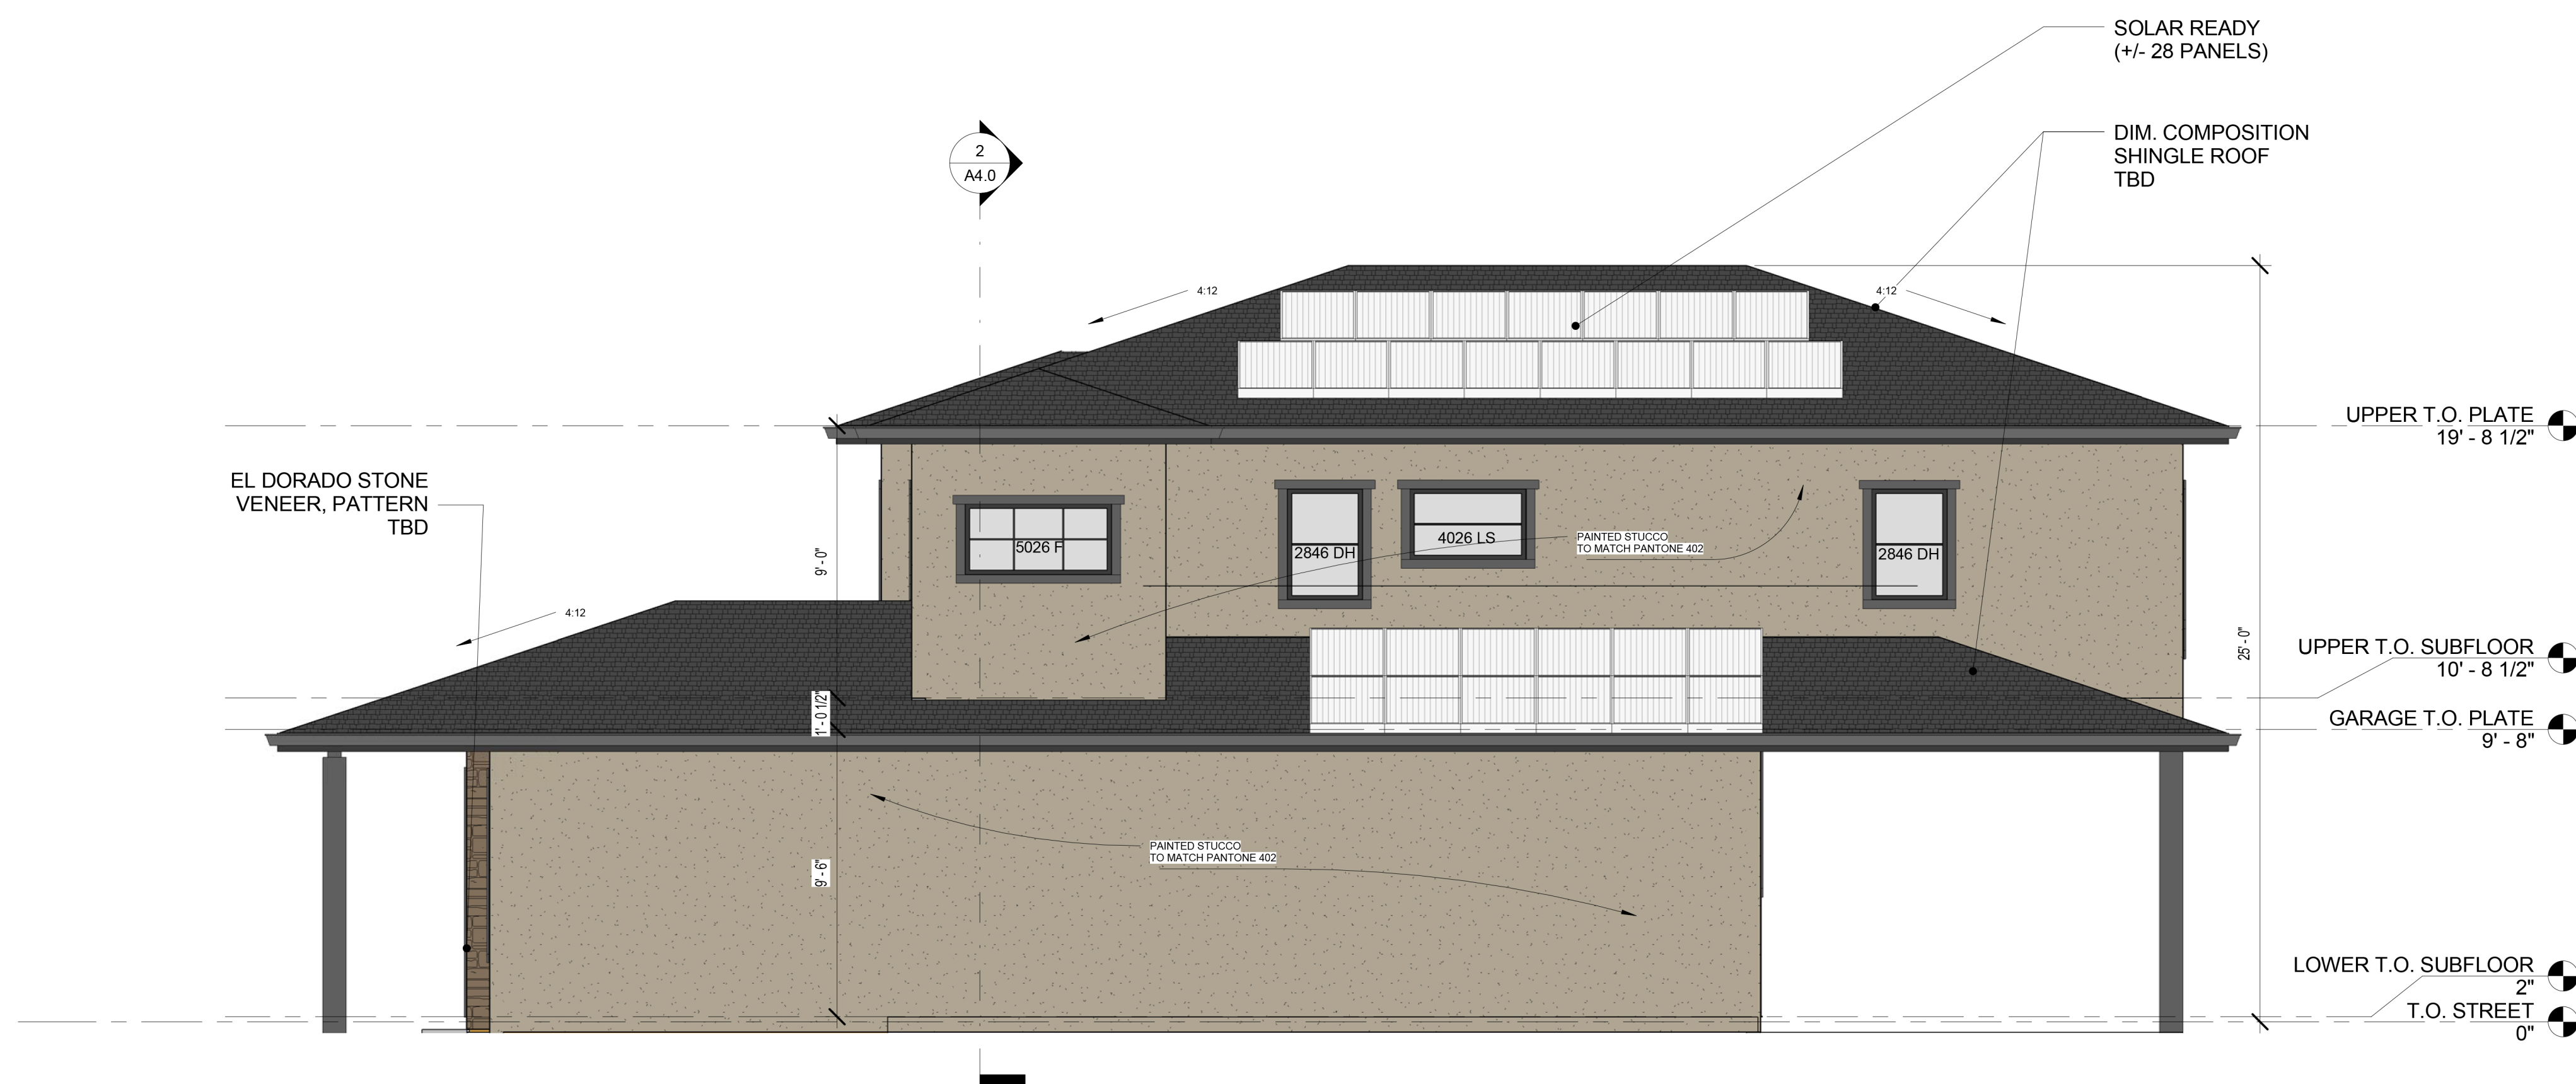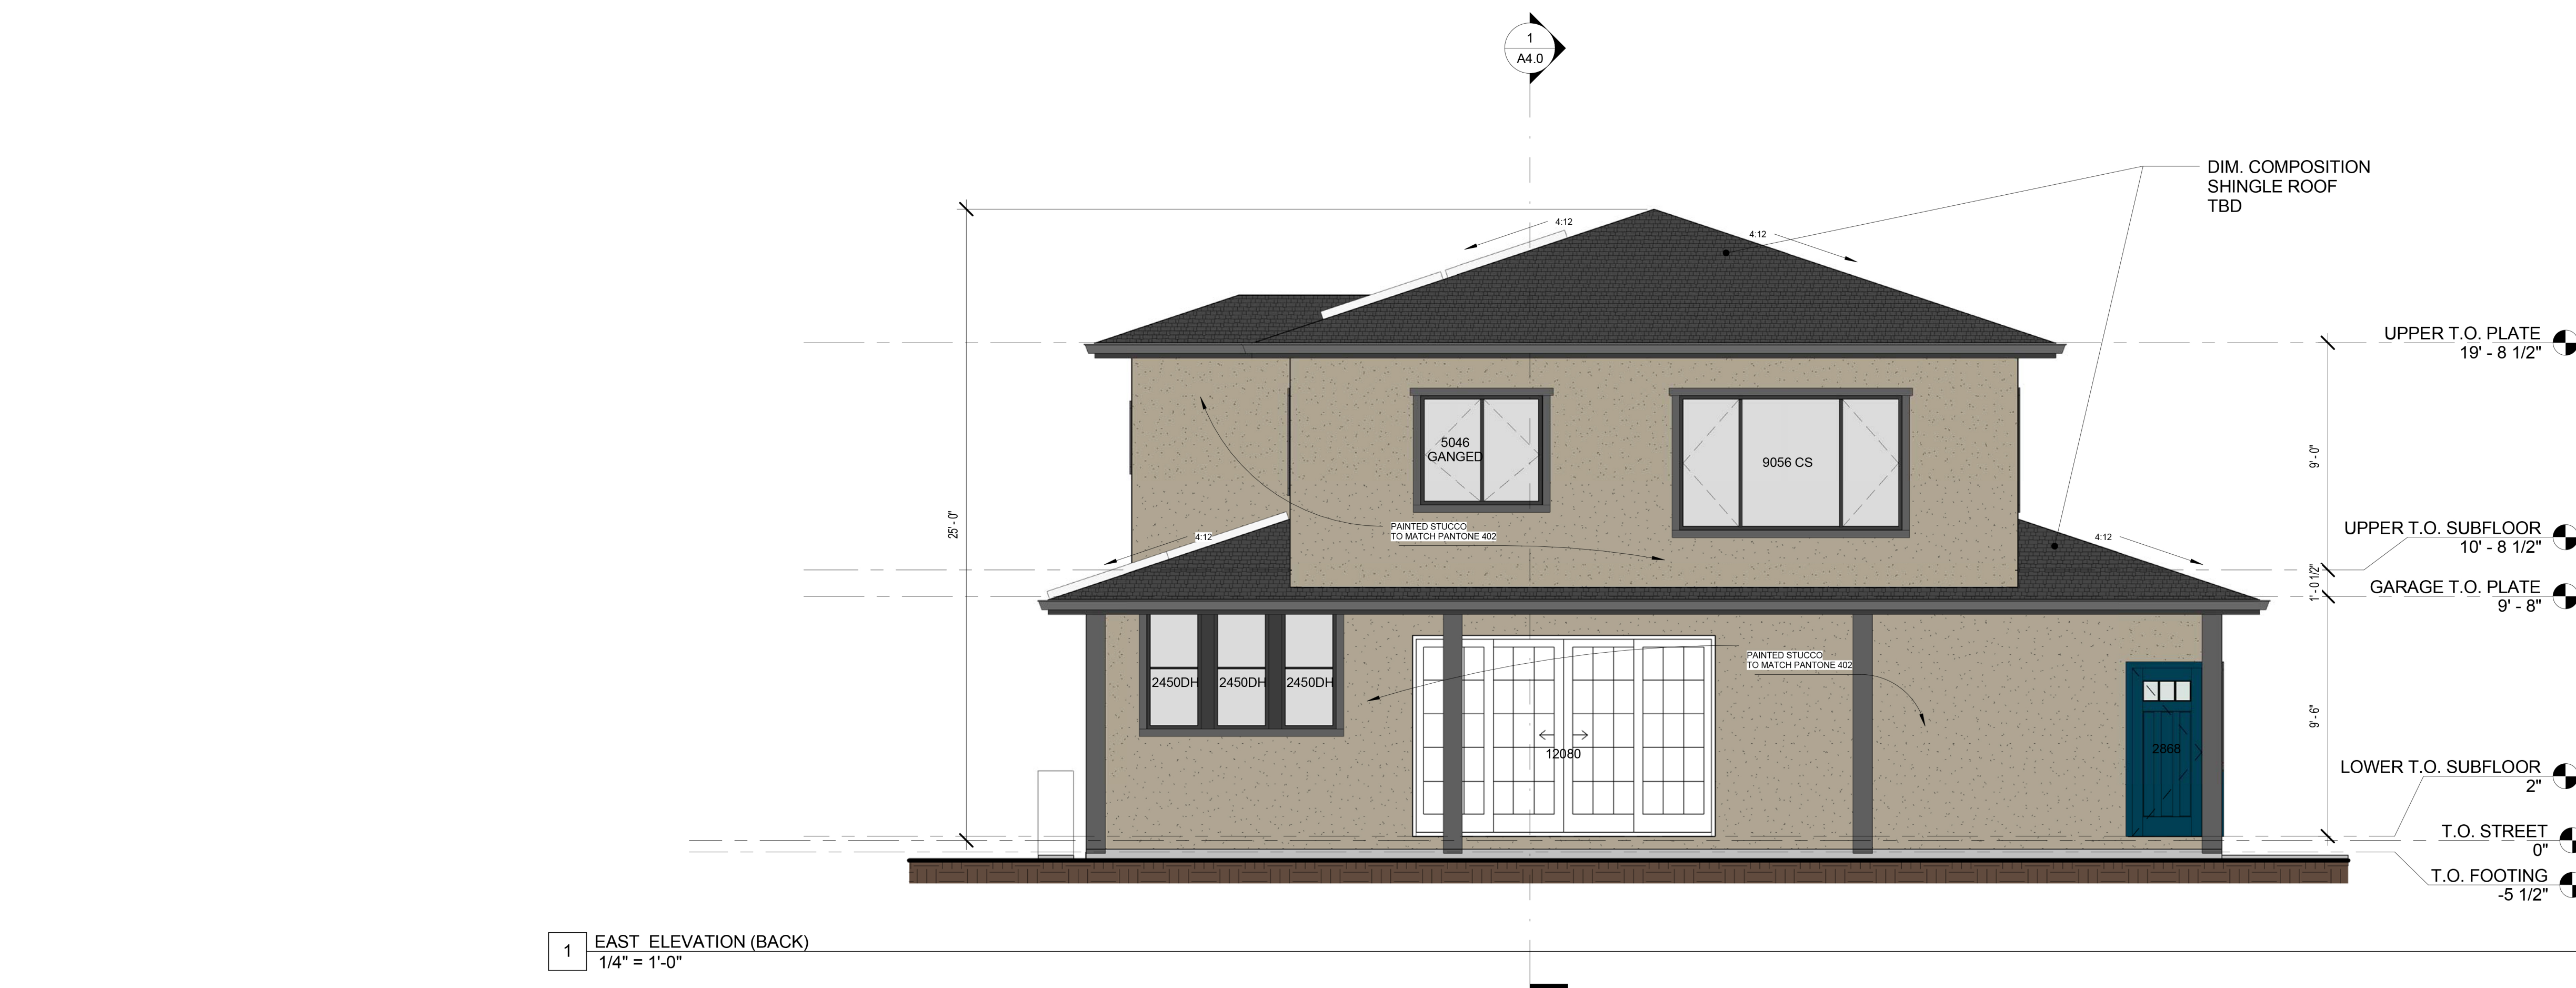

2 SOUTH ELEVATION (RIGHT SIDE)
1/4" = 1'-0"

Project:

1490 HAMPTON DRIVE
SUNNYVALE, CA 94807

Consultant

PLANNING REVISION
v2

Revision

No Date

Sheet Information

Issue Date 04/20/2017

Job Number 17-00

Drawn	Author
-------	--------

Checked	Checked
---------	---------

Approved _____ Designer _____

Scale $1/4" = 1'-0"$

Sheet Title

SECTIONS

