


DRAWING INDEX	
A-1	COVER SHEET,
A-2	SITE PLAN
A-3	VEHICLE CIRCULATION PLAN & ELEVATIONS
PROPOSED PORTABLE MODULAR DRAWINGS	
A1.1	FLOOR PLAN (24'x40')
A2.1	24'x40' EXTERIOR ELEV 26 GA (SINGLE SLOPE)
A7.0	SCHEDULES, WINDOWS, DOORS, & FINISH

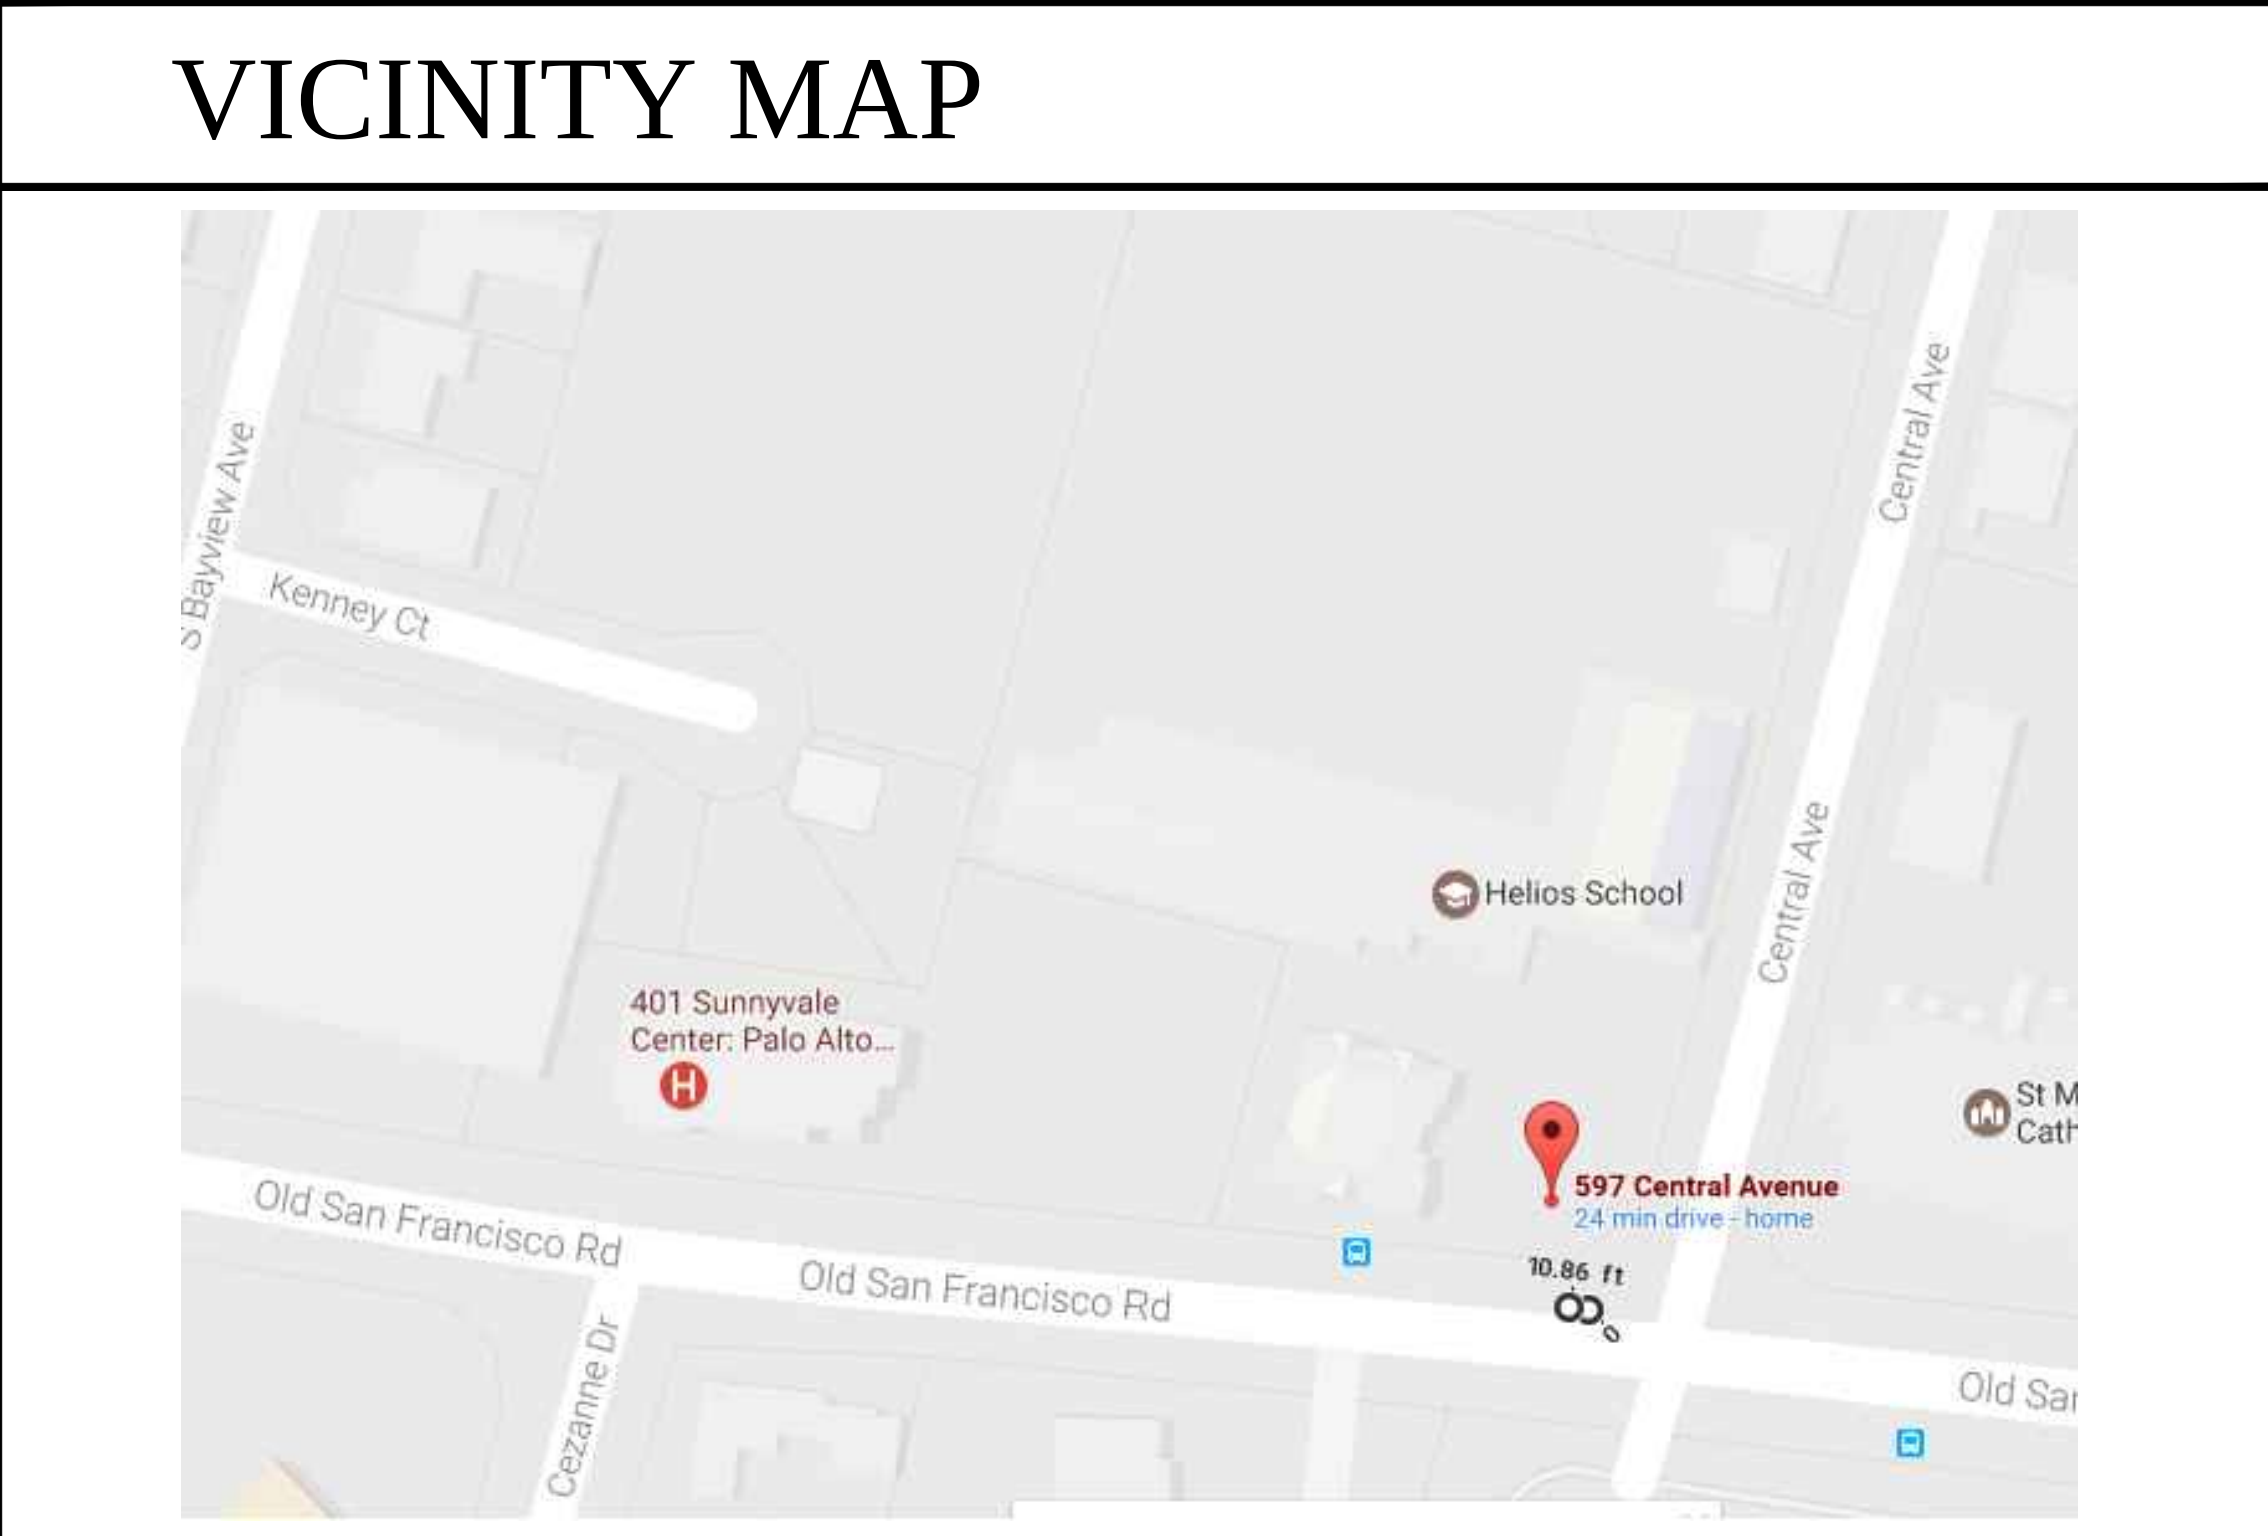

SCOPE OF WORK

ADDING NEW 960 S.F. PORTABLE MODULAR MULTIPURPOSE ROOM.

NUMBER OF STUDENTS ATTENDING THE SCHOOL WILL NOT INCREASE.

HELIOS SCHOOL

593 CENTRAL AVENUE -- SUNNYVALE, CA

Serving grades K-8

www.heliosns.org



ATTACHMENT 4
Page 1 of 6

Hamid Hekmat, AIA
LEED AP

611 Veterans Blvd., #212
Redwood City, CA 94063

t (650) 344-1244
f (650) 344-1241

hrh@hrharchitecture.com
www.hrharchitecture.com

Project

**HELIOS SCHOOL
597 CENTRAL AVE.
SUNNYVALE, CA**

APN: 20932040

OWNER:

**HELIOS SCHOOL
597 CENTRAL AVE.
SUNNYVALE, CA**

Sheet Title

COVER SHEET

Job No

Drawn SN


Date 04-03-2017

Revisions

	REVISION PER CITY COMMENTS
△	
△	
△	
△	
△	
△	
△	
△	
△	
△	

Scale

Sheet: A-1

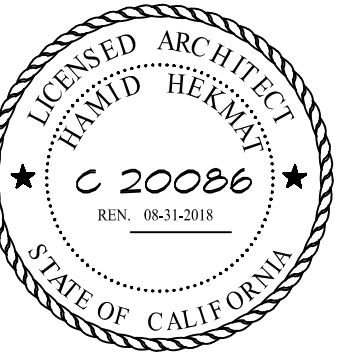

Hamid Hekmat, LEED AP

611 Veterans Blvd., #212
Redwood City, CA 94063

t (650) 344-1244
f (650) 344-1241

hrh@hrharchitecture.com
www.hrharchitecture.com

Project
**HELIOS SCHOOL
597 CENTRAL AVE.
SUNNYVALE, CA**
APN: 20932040


OWNER:
**HELIOS SCHOOL
597 CENTRAL AVE
SUNNYVALE, CA**

Sheet Title
SITE PLAN

Job No
Drawn SN
Date 04-03-2017

Revisions	REVISION PER CITY COMMENT
△	
△	
△	
△	
△	
△	
△	
△	
△	

Scale
Sheet: A-2

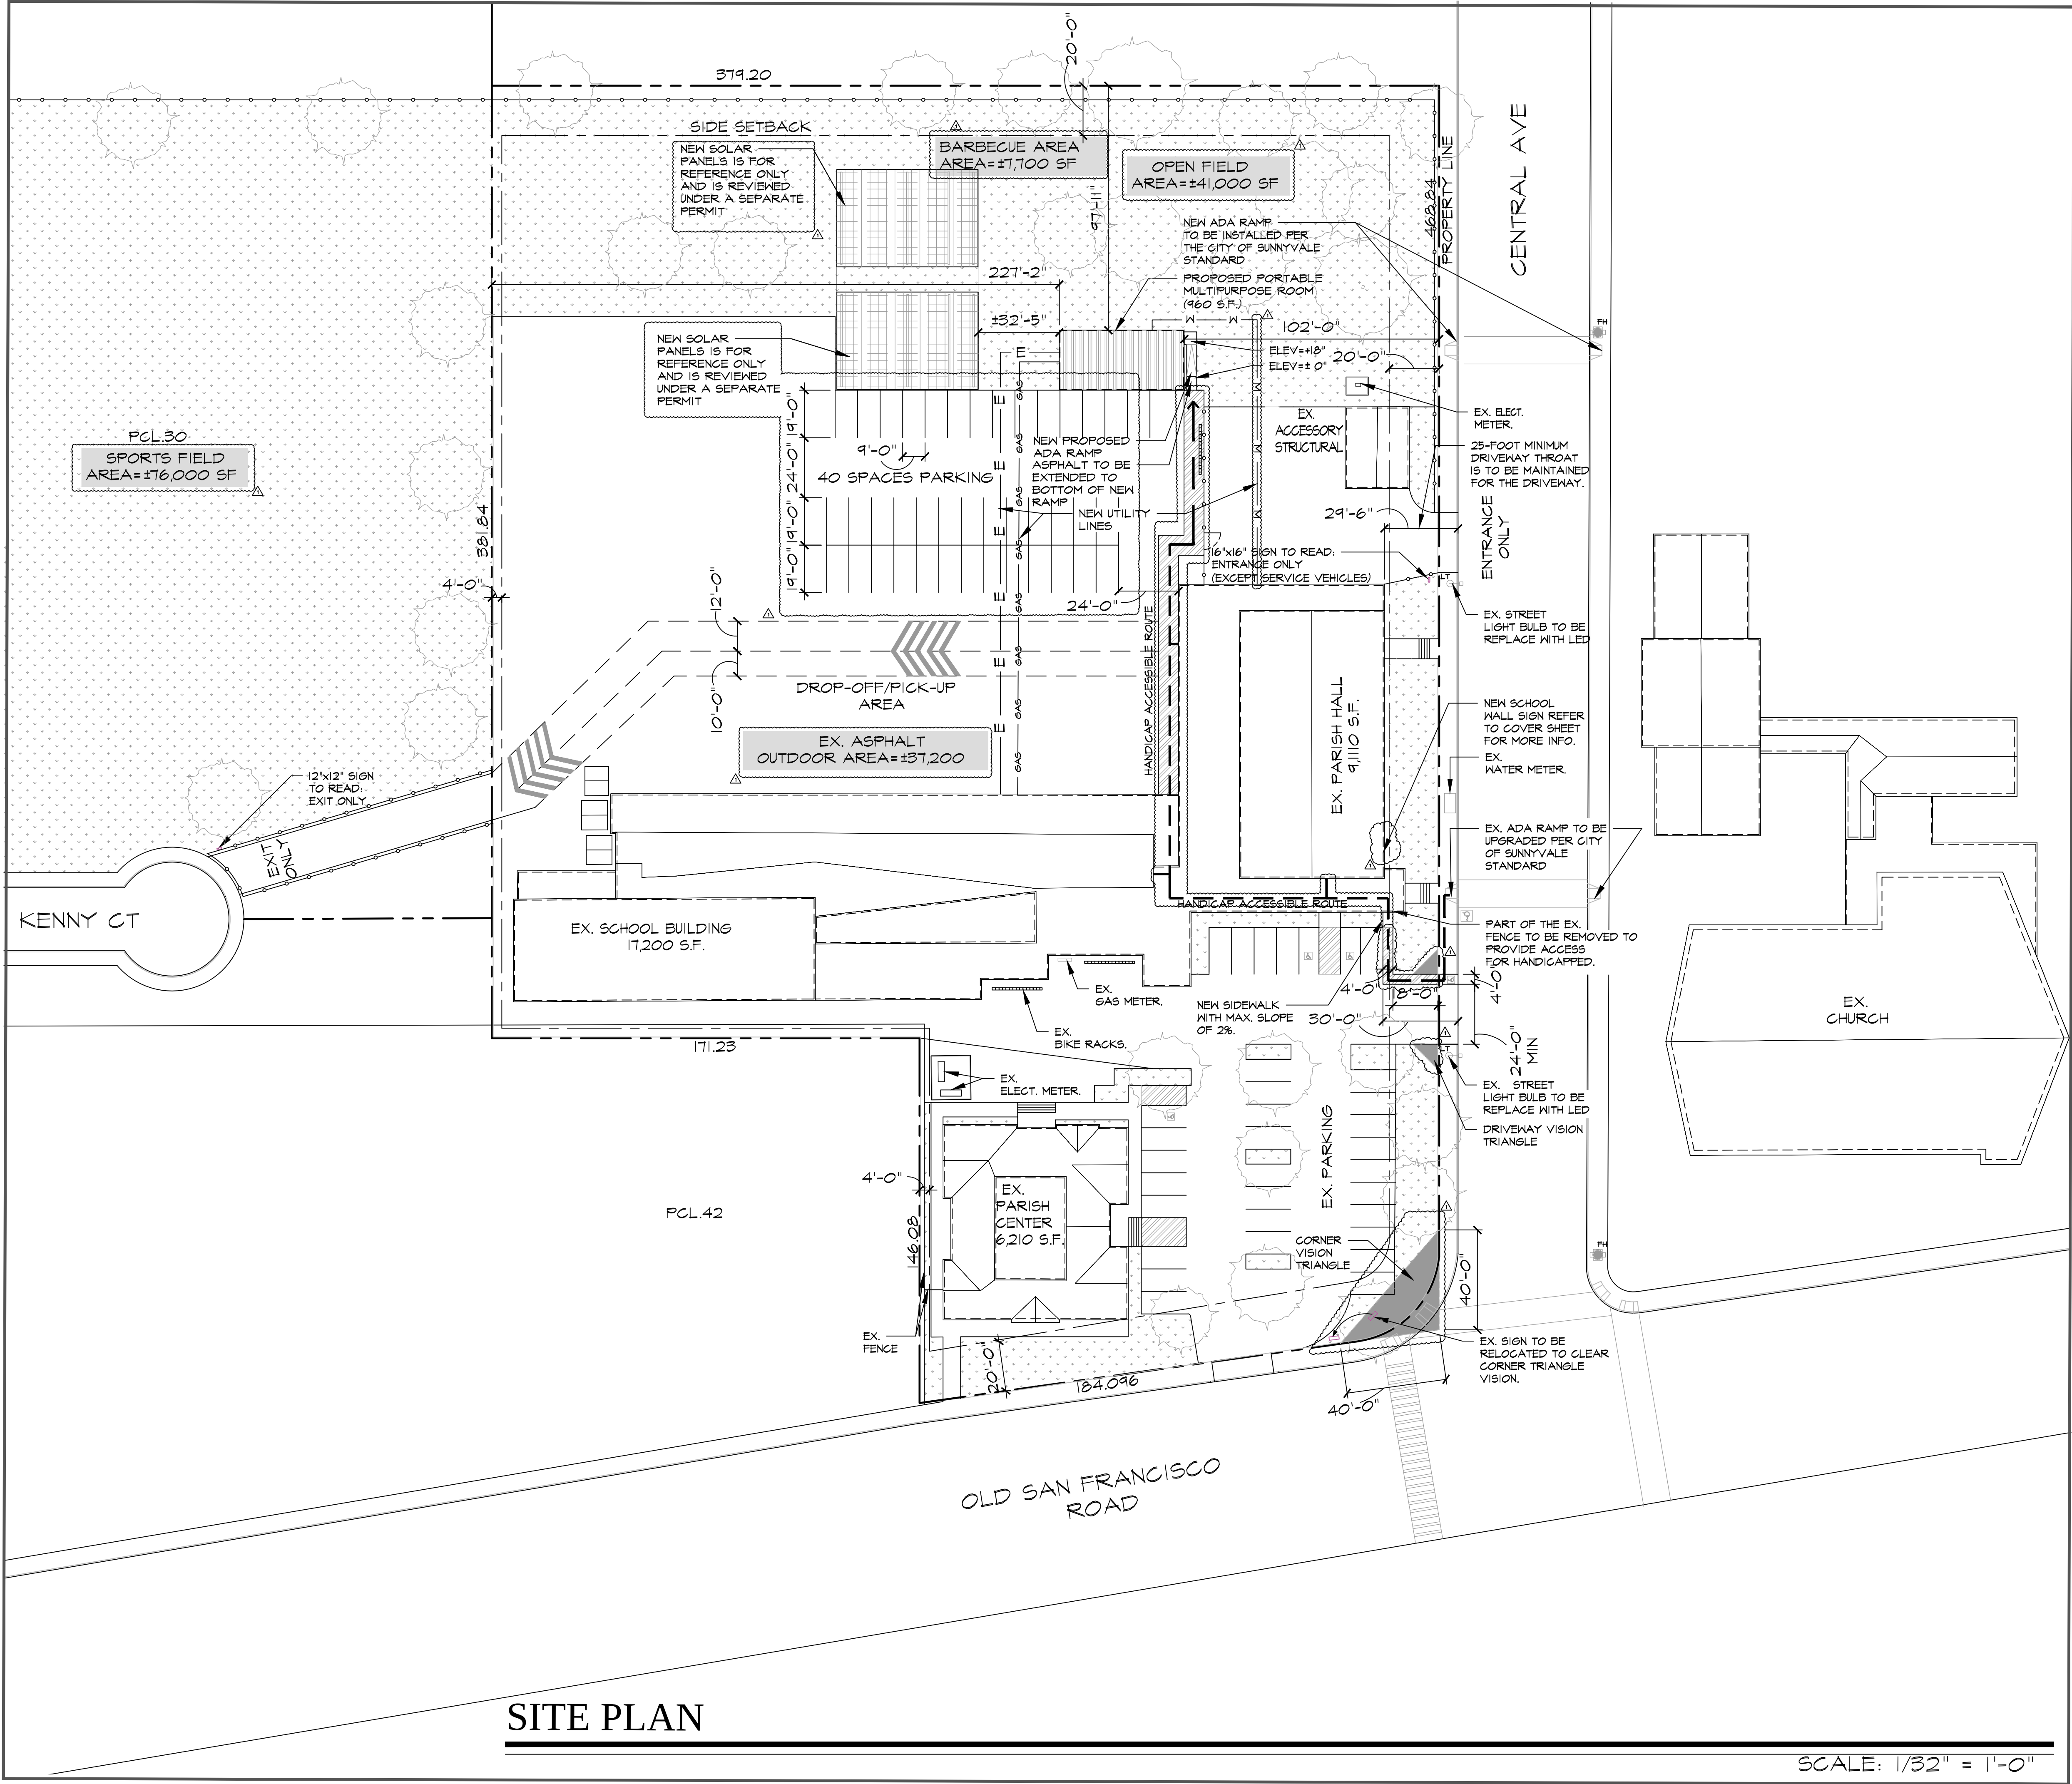

SITE PLAN

SCALE: 1/32" = 1'-0"



Hamid Hekmat, LEED AP

611 Veterans Blvd., #212
Redwood City, CA 94063

t (650) 344-1244
f (650) 344-1241

hrh@hrharchitecture.com
www.hrharchitecture.com

Project
**HELIOS SCHOOL
597 CENTRAL AVE.
SUNNYVALE, CA
APN: 20932040**

OWNER:
**HELIOS SCHOOL
597 CENTRAL AVI
SUNNYVALE, CA**

Sheet Title
**VEHICLE
CIRCULATION
PLAN &
ELEVATIONS**

Job No
Drawn SN
Date 04-03-2017

Revisions	REVISION PER CITY COMMENT
△	
△	
△	
△	
△	
△	
△	
△	
△	

Scale


Sheet: A-3



PARISH HALL ELEVATION



SCHOOL BUILDING ELEVATION

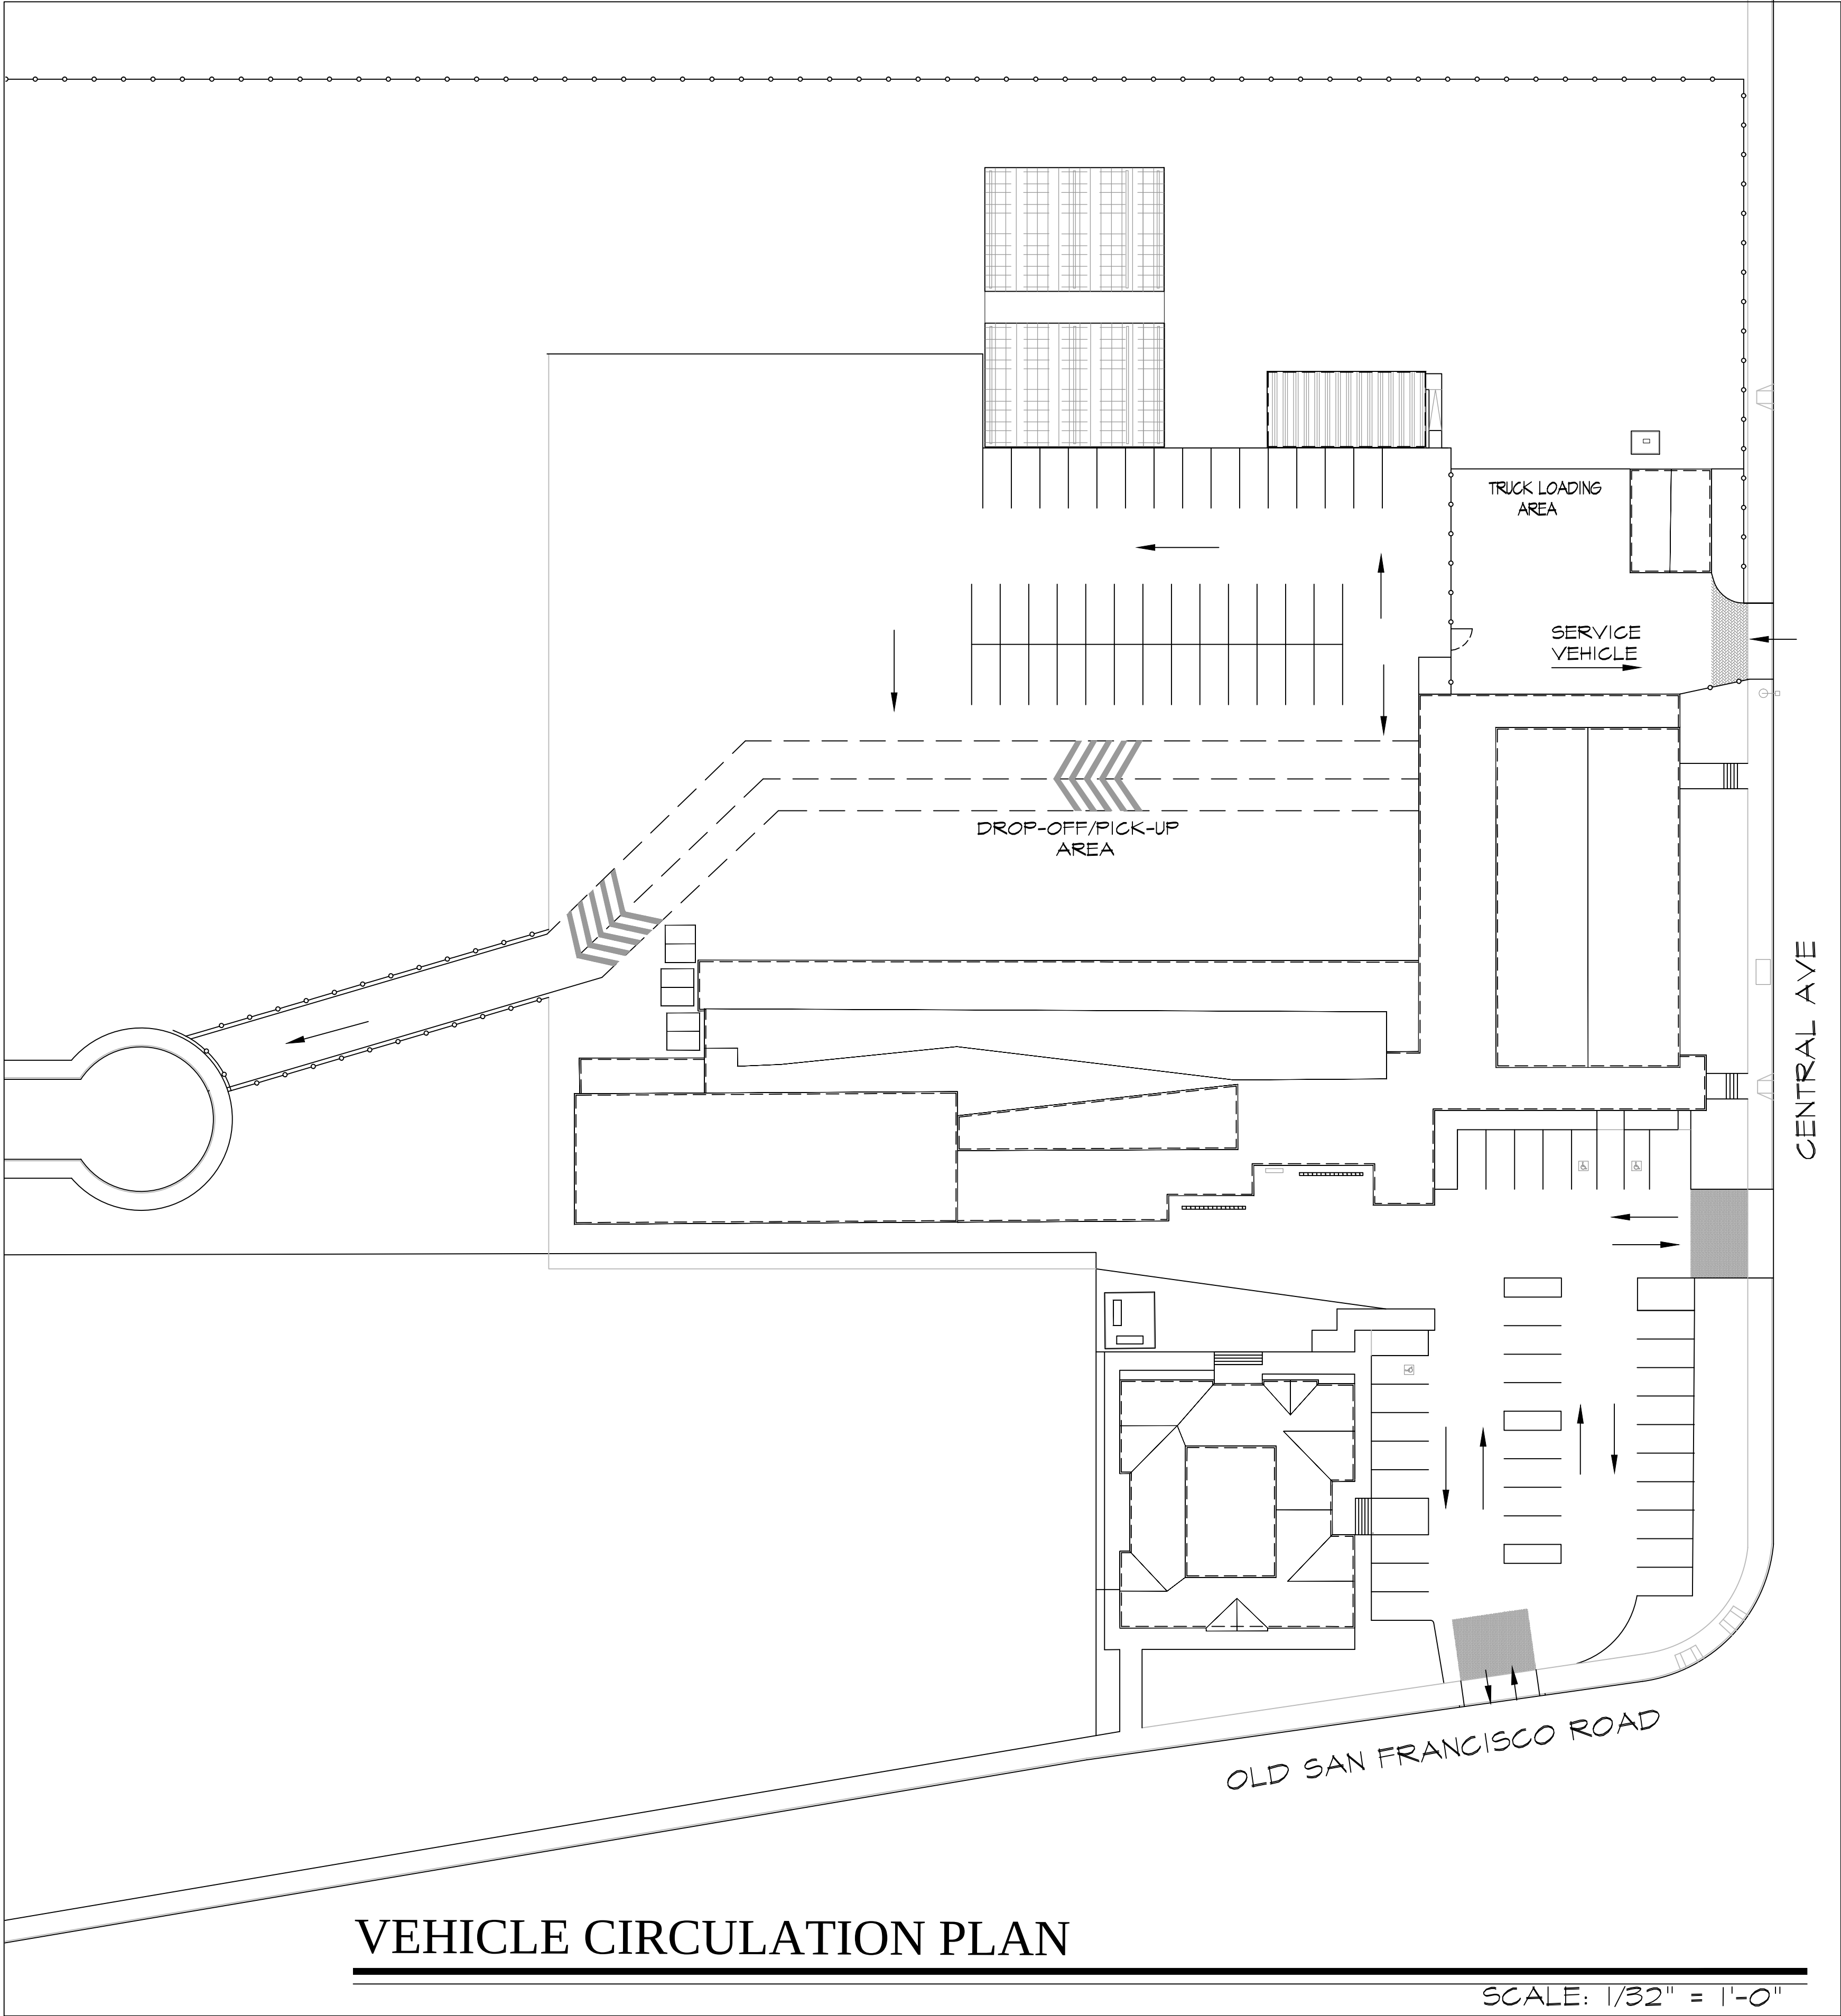

VEHICLE CIRCULATION PLAN

NOTES

NOTES

- FOR EXTERIOR ELEVATIONS & EXTERIOR FINISH SCHEDULE SEE THE FOLLOWING SHEETS: A-2.1, A-3.1, A-4.1, A-5.1
- FOR FINISH SCHEDULE SEE SHEET A-7.0
- FOR INTERIOR ELEVATIONS SEE SHEET A-6.1
- FOR OPTIONAL RESTROOM INFORMATION SEE SHEET A-15.1
- LOCATION OF INTERIOR SIDE WALLS MAY BE ON EITHER SIDE OF MODLINE.
- INSULATION: CELLULOSE LOOSE-FILL INSULATION SHALL COMPLY WITH CPSC 16 CFR, PARTS 1209 AND 1404. ALL OTHER INSULATION MATERIALS, INCLUDING FACINGS, SUCH AS VAPOR BARRIERS OR BREATHABLE PAPERS INSTALLED WITHIN FLOOR-CEILING ASSEMBLIES, ROOF-CEILING ASSEMBLIES, WALLS, CRAWL SPACES OR ATTICS, SHALL HAVE A FLAME-SPREAD RATING NOT TO EXCEED 25 AND A SMOKE DENSITY NOT TO EXCEED 450 WHEN TESTED IN ACCORDANCE WITH UBC STANDARD 8-1.
EXCEPTIONS:
A) FOAM PLASTIC INSULATION SHALL COMPLY WITH SECTION 2602.
B) WHEN SUCH MATERIALS ARE INSTALLED IN CONCEALED SPACES OF TYPES III, IV, AND V CONSTRUCTION, THE FLAME-SPREAD AND SMOKE-DEVELOPED LIMITATIONS DO NOT APPLY TO FACINGS, PROVIDED THAT THE FACING IS INSTALLED IN SUBSTANTIAL CONTACT WITH THE UNEXPOSED SURFACE OF THE CEILING, FLOOR OR WALL FINISH. (CBC SECTION 707.3)
- METAL IDENTIFICATION LABELS SHALL BE MECHANICALLY ATTACHED ON ALL MODULE FRAMES AT THE FOLLOWING LOCATIONS: 1) EXTERIOR SIDE OF REAR ROOF HEADER 2) INTERIOR SIDE OF REAR ROOF HEADER. (SEE FLOOR PLAN AND ELEVATION SHEET) METAL LABEL SHALL SHOW DSA APPLICATION NUMBER, MANUFACTURER'S NAME, AND UNIT SERIAL NUMBER. DESIGN LIVE LOADS FOR THE ROOF AND FLOOR FRAMING, WIND SPEED AND EXPOSURE CATEGORY.

MANUFACTURED BY:
WALDEN
STRUCTURES ▽ CONSTRUCTION
3100 JEFFERSON STREET
RIVERSIDE, CA • 92504
(909) 351-3155 X106 • FAX (909) 351-3161
EMAIL: DASH@WALDENSTRUCTURES.COM

NOTE TO CUSTOMER:
THE DIMENSIONS AND WALL LAYOUTS SHOWN ON THIS DRAWING MAY VARY SLIGHTLY FROM THE ORIGINAL BID DRAWING(S) DUE TO STRUCTURAL CONSIDERATIONS. PLEASE REVIEW ALL DIMENSIONS, DOOR SWINGS, WINDOW LOCATIONS, ETC. TO CONSISTENCY WITH YOUR NEEDS AND WISHES.
THANK YOU!
CHARLIE WALDEN
DATE: _____ INITIALS: _____

DIVISION OF THE STATE ARCHITECT
IDENTIFICATION STAMP
DIVISION OF THE STATE ARCHITECT
OFFICE OF REGULATION SERVICES
APPL 04-105135
AC FLS
DATE JUL 9 2013


SIGN & DATE TO RELEASE FOR MANUFACTURE (SUBJECT TO PRICE VERIFICATION)
☐ PLANS APPROVED (NO CHANGES)
DATE
SIGNATURE

PROJECT NAME: NEW P.C.
SERIAL NUMBER:
CLIENT NAME:
DRAWING TITLE: FLOOR PLAN (24'x40')

ELECTRICAL ENGINEER
MECHANICAL ENGINEER
STRUCTURAL ENGINEER
ARCHITECT
LICENSED ARCHITECT
MICHAEL BRUNO
C-19008


REVISIONS

DRAWN BY: A.A.D.
SCALE:
DATE: 07/02/03
SHEET NO.
A-1.1

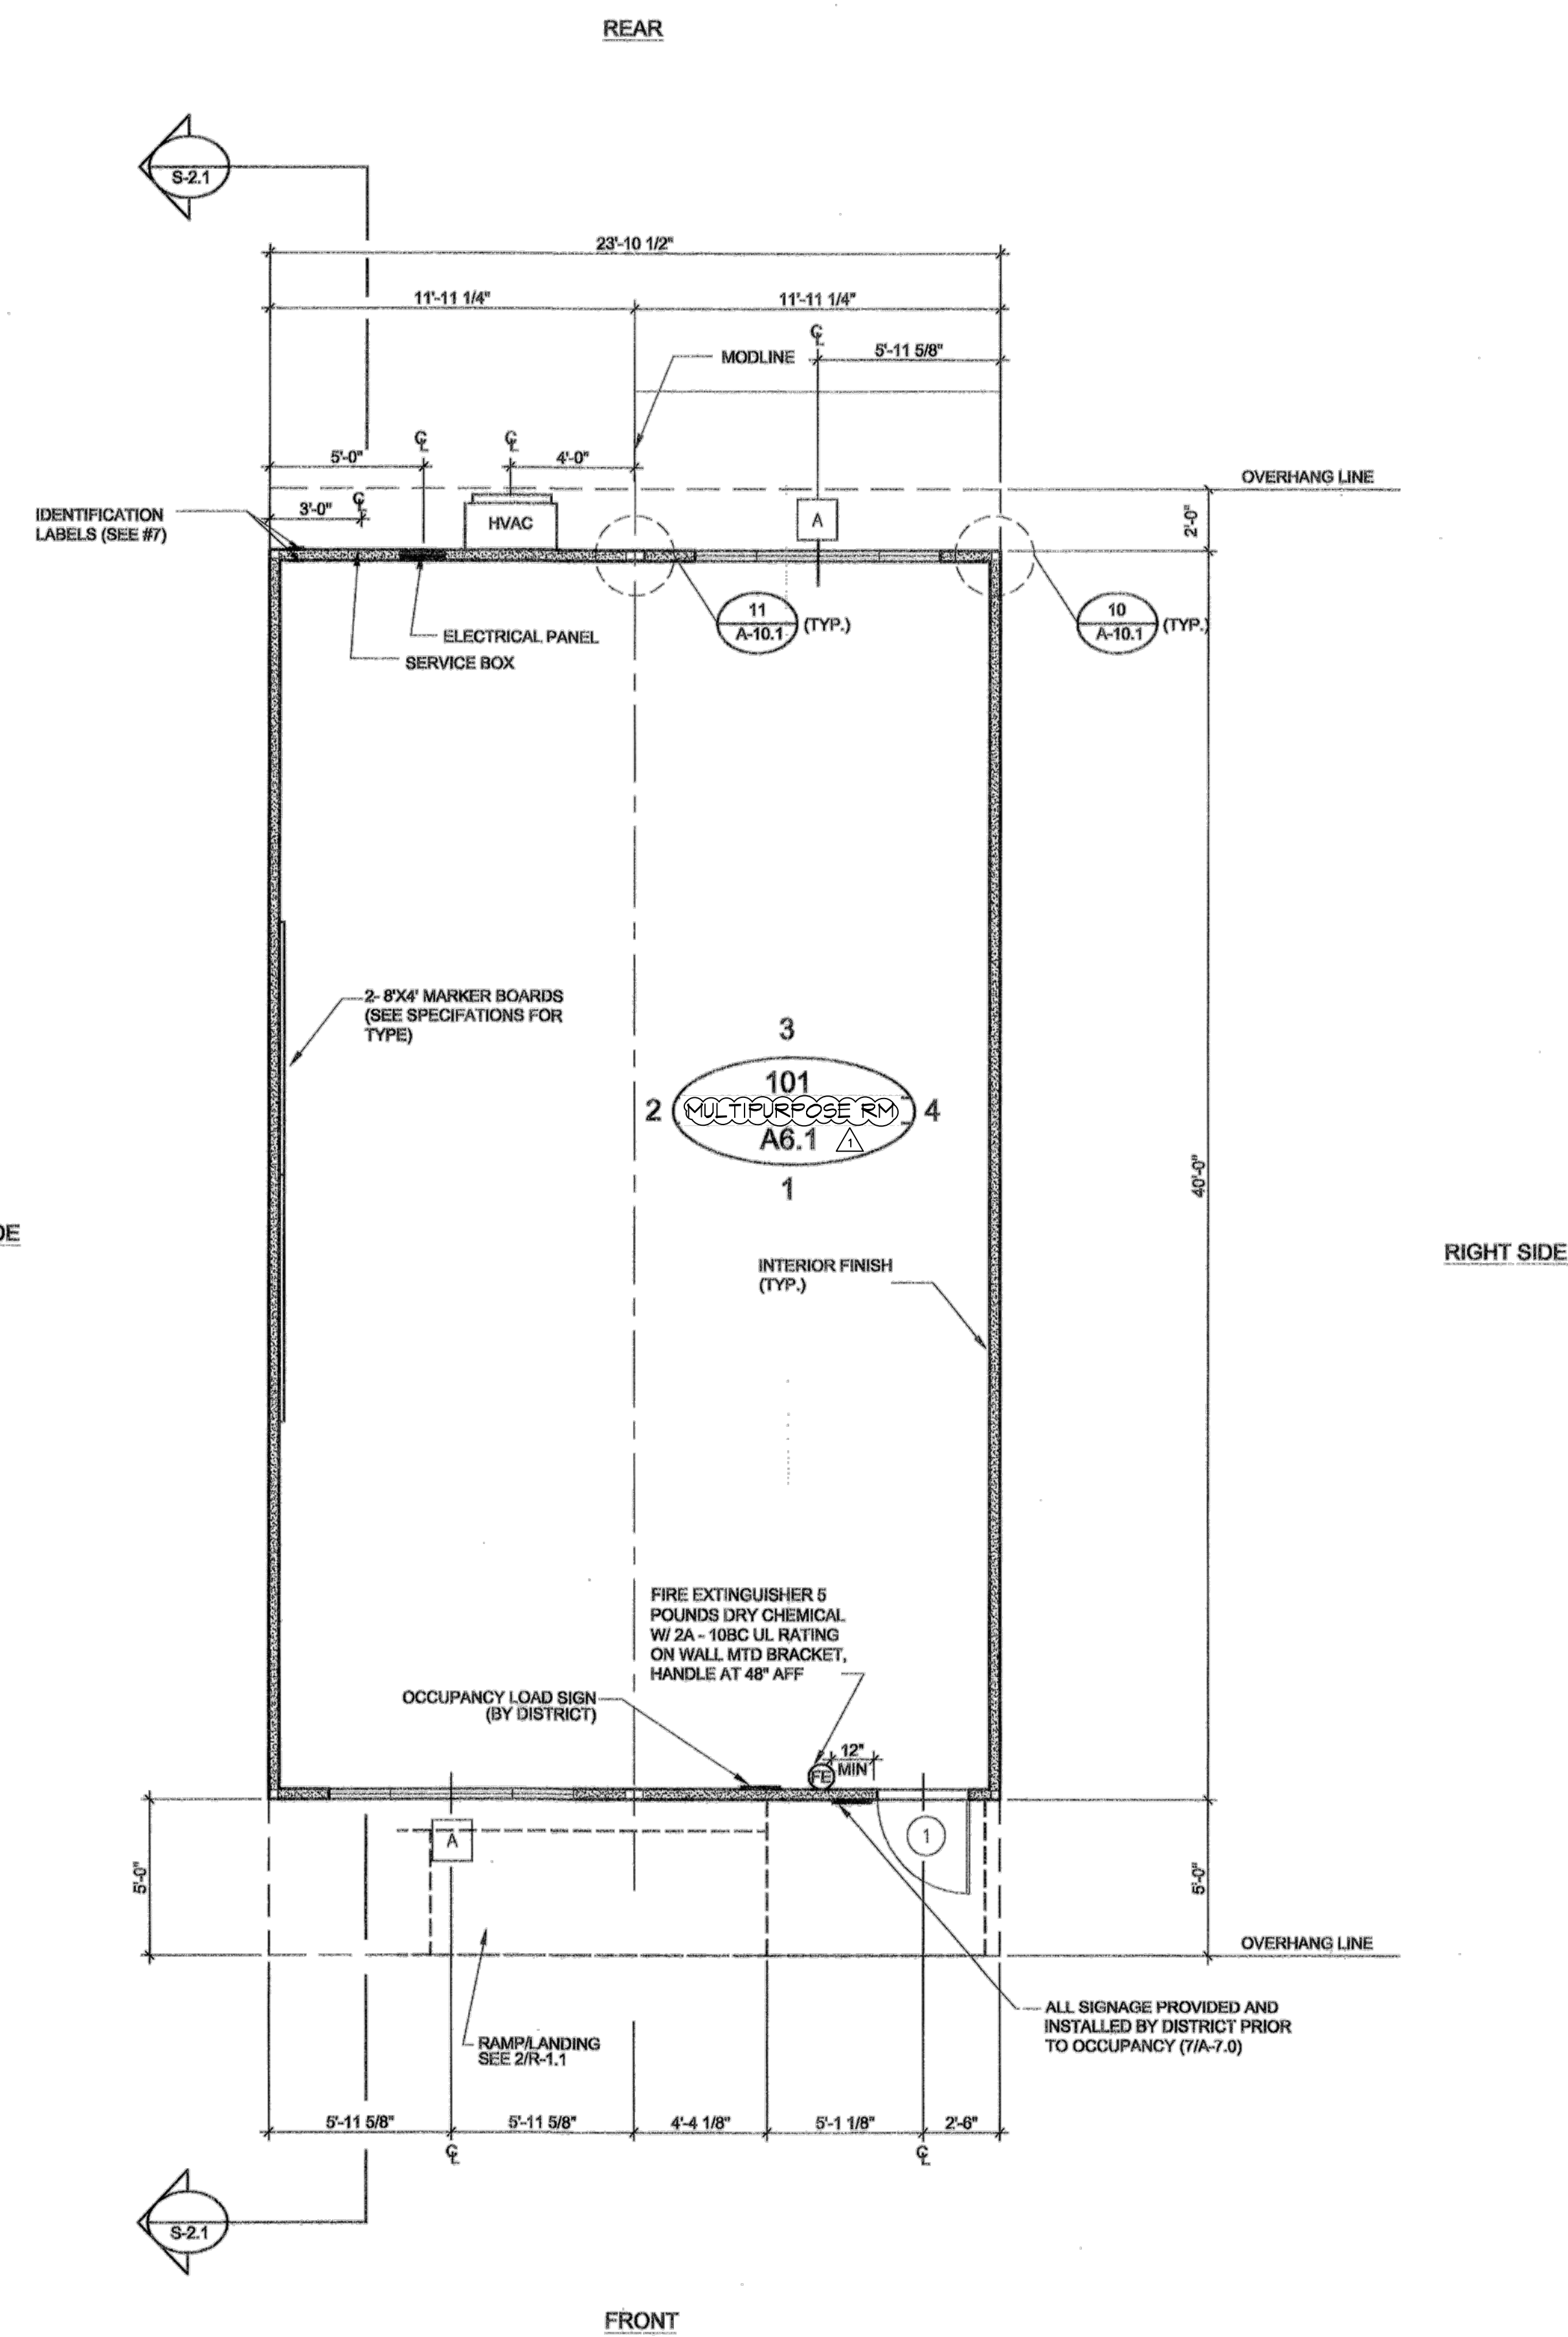


FLOOR PLAN (24'x40')
SCALE: 1/4" = 1'-0"


OPTIONS

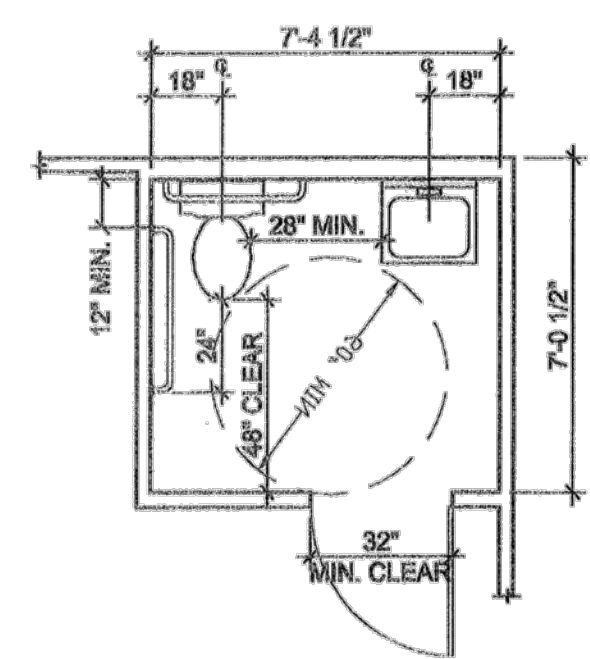

RESTROOM
SEE 2/A-15.1

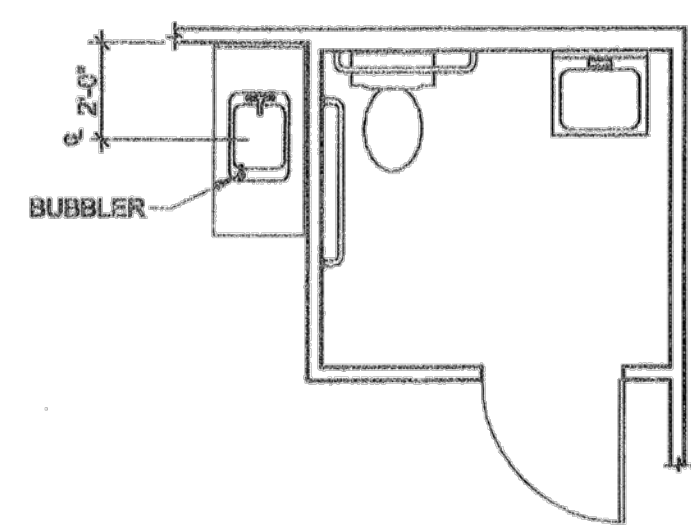

RESTROOM & CLASSROOM SINK
SEE 2/A-15.1 AND 6/A-15.1

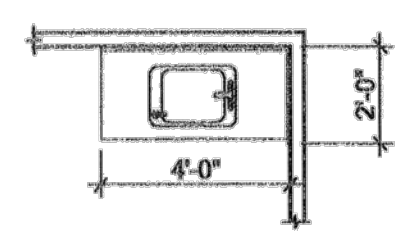

CLASSROOM SINK
SEE 6/A-15.1

EXTERIOR FINISH OPTION SCHEDULE

1. L.P. SMART PANEL WITH 8" GROOVES O.C. AND 4/4"x4" TRIM
2. HARDIPANEL "SIERRA" FIBROUS CEMENT BOARD WITH 8" GROOVES O.C. AND HARDI TRIM
3. HARDIPANEL "STUCCO" VERTICAL FIBROUS CEMENT BOARD & HARDI TRIM
4. 1/8" ELASTOMERIC ACRYLIC STUCCO OVER 5/16" FIBROUS CEMENT BOARD
5. EXTERIOR GRADE PLYWOOD SUBSTRATE TO ACCEPT STUCCO FINISH BY OTHERS ON SITE

NOTES

1. VERIFY SITE CONDITIONS AND FOUNDATION TYPE PRIOR TO CONSTRUCTION OF RAMPS AND LANDINGS
2. SHOULD THE DIMENSION FROM GRADE TO BOTTOM OF WALL HUNG HVAC UNIT BE GREATER THAN 27 INCHES, THE SPACE BELOW THE UNIT SHALL BE PROTECTED IF WITHIN AN ACCESSIBLE ROUTE OR MANEUVERING SPACE (PER SEC. 11338.8.6)

MANUFACTURED BY:
WALDEN
STRUCTURES ▽ CONSTRUCTION
3100 JEFFERSON STREET
RIVERSIDE, CA • 92504
(909) 351-3155 X106 • FAX (909) 351-3161
EMAIL: DASH@WALDENSTRUCTURES.COM

NOTE TO CUSTOMER:
THE DIMENSIONS AND WALL LAYOUTS SHOWN ON THIS DRAWING MAY VARY SLIGHTLY FROM THE ORIGINAL BID DRAWING(S) DUE TO STRUCTURAL CONSIDERATIONS. PLEASE REVIEW ALL DIMENSIONS, DOOR SWINGS, WINDOW LOCATIONS, ETC. TO CONSISTENCY WITH YOUR NEEDS AND WISHES.
THANK YOU,
CHARLIE WALDEN
DATE: _____ INITIALS: _____

DIVISION OF THE STATE ARCHITECT
IDENTIFICATION STAMP
DIVISION OF THE STATE ARCHITECT
OFFICE OF REGULATION SERVICES
PC
APPL 04-105135
ADJ. FLS. SS
DATE JUL 09 2009
CBC 2007

SIGN & DATE TO RELEASE FOR MANUFACTURE (SUBJECT TO PRICE VERIFICATION)
☐ PLANS APPROVED (NO CHANGES)
DATE
SIGNATURE

PROJECT NAME: NEW P.C.
SERIAL NUMBER:

CLIENT NAME:
DRAWING TITLE: 24'X40' EXTERIOR ELEV. 26GA (SINGLE SLOPE)


ELECTRICAL ENGINEER
MECHANICAL ENGINEER

STRUCTURAL ENGINEER
ARCHITECT
MICHAEL J. SINGH
C-19098
SEAL


REVISIONS
1
2
3
4

DRAWN BY: DH/AD
SCALE:
DATE: 07/02/03


SHEET NO.
A-2.1

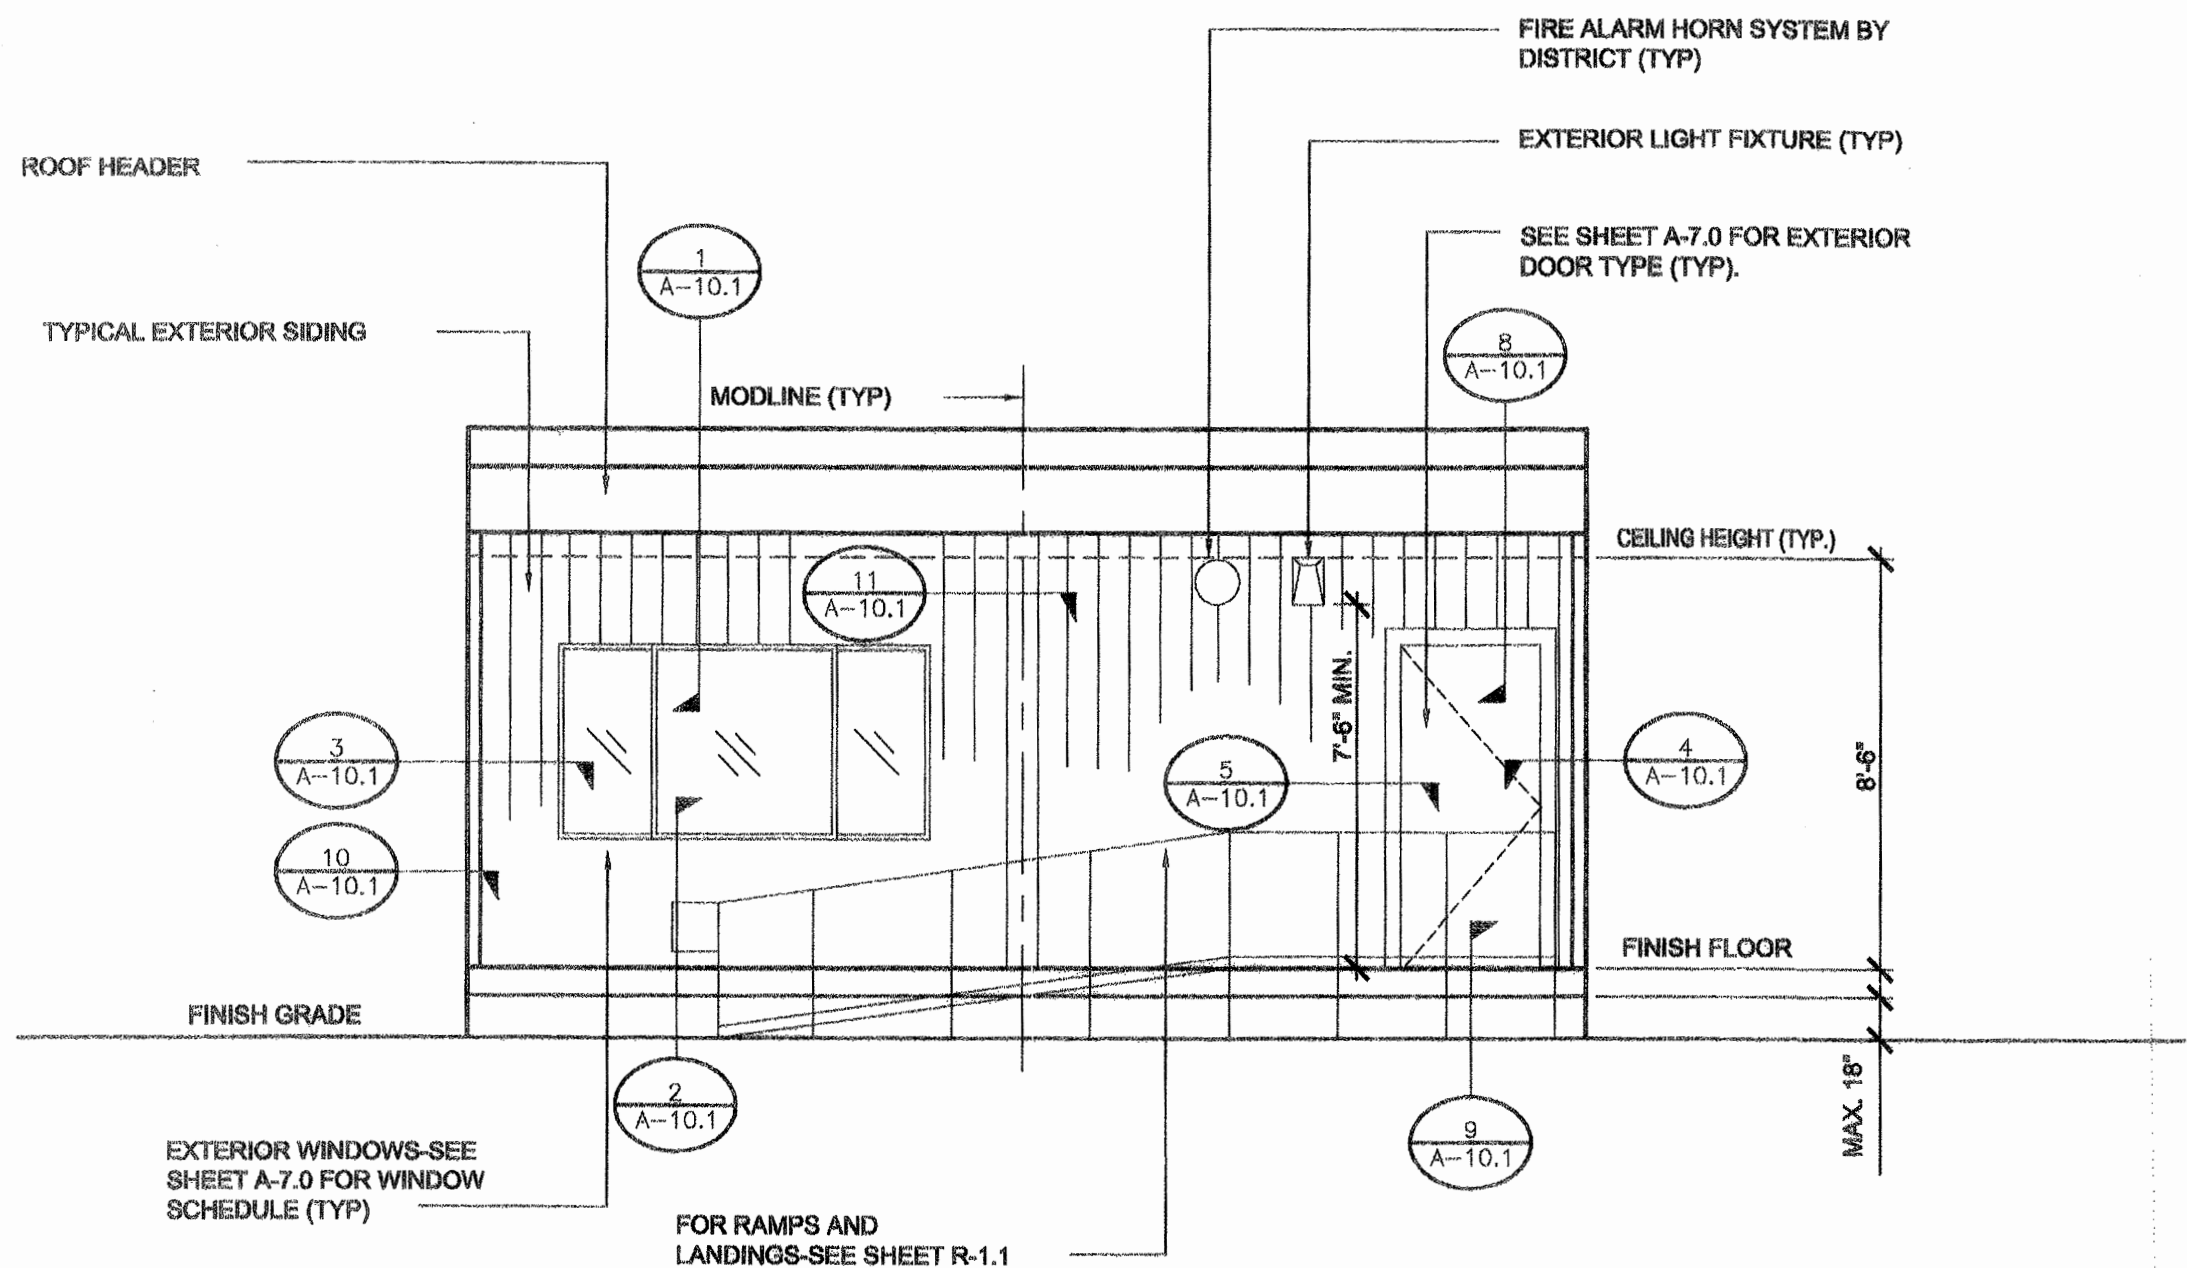


SCALE: 1/4" = 1'-0"

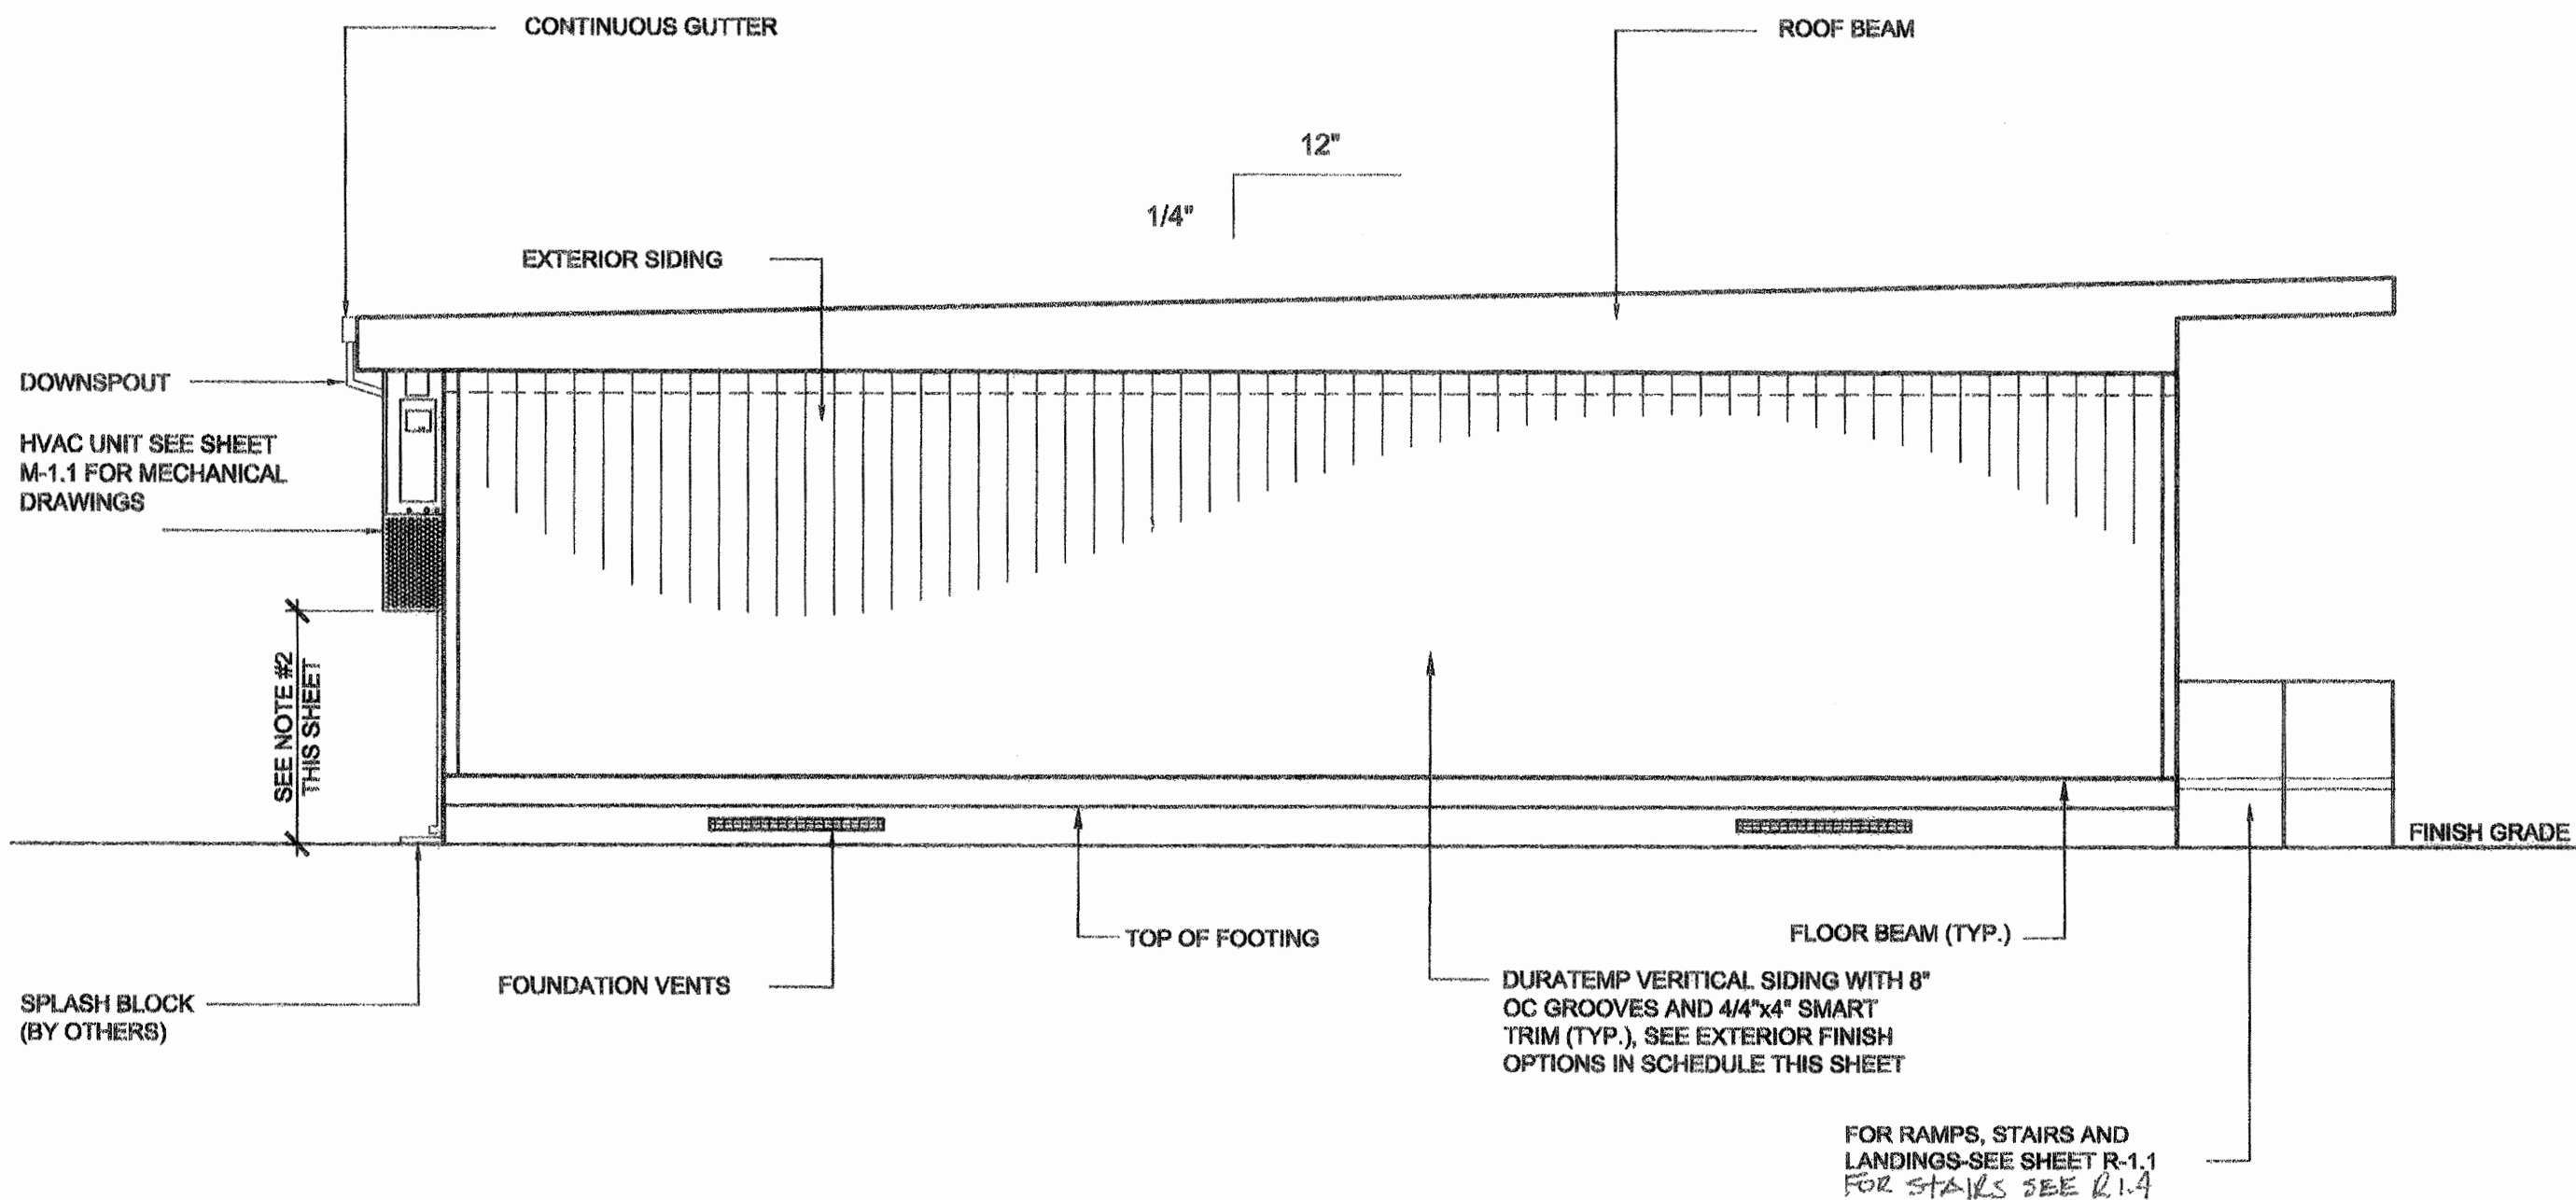

SCALE: 1/4" = 1'-0"

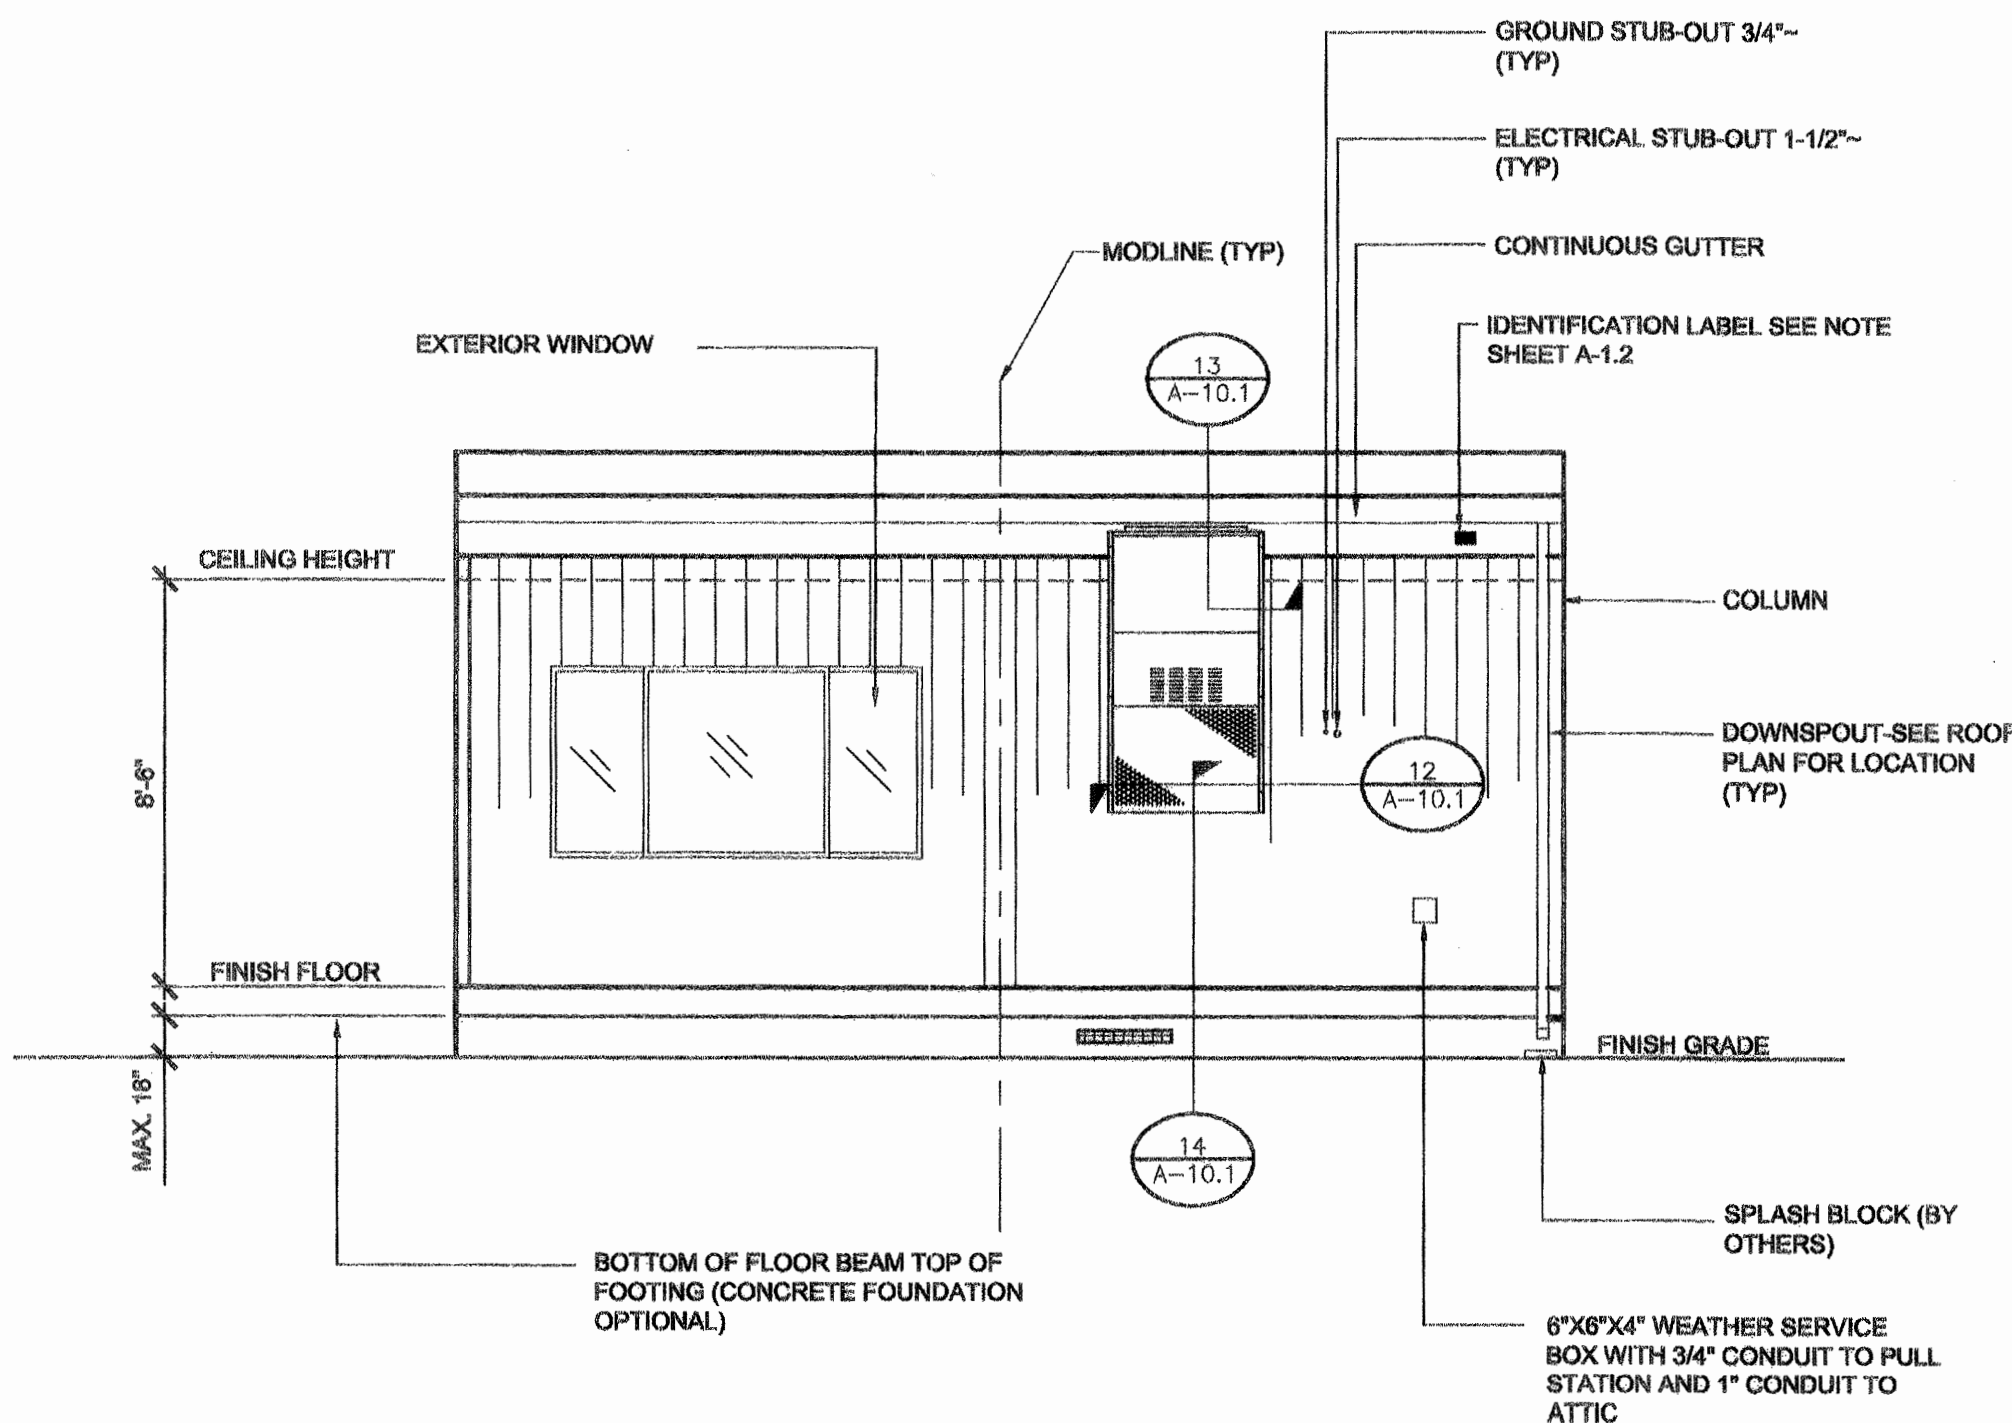

SCALE: 1/4" = 1'-0"

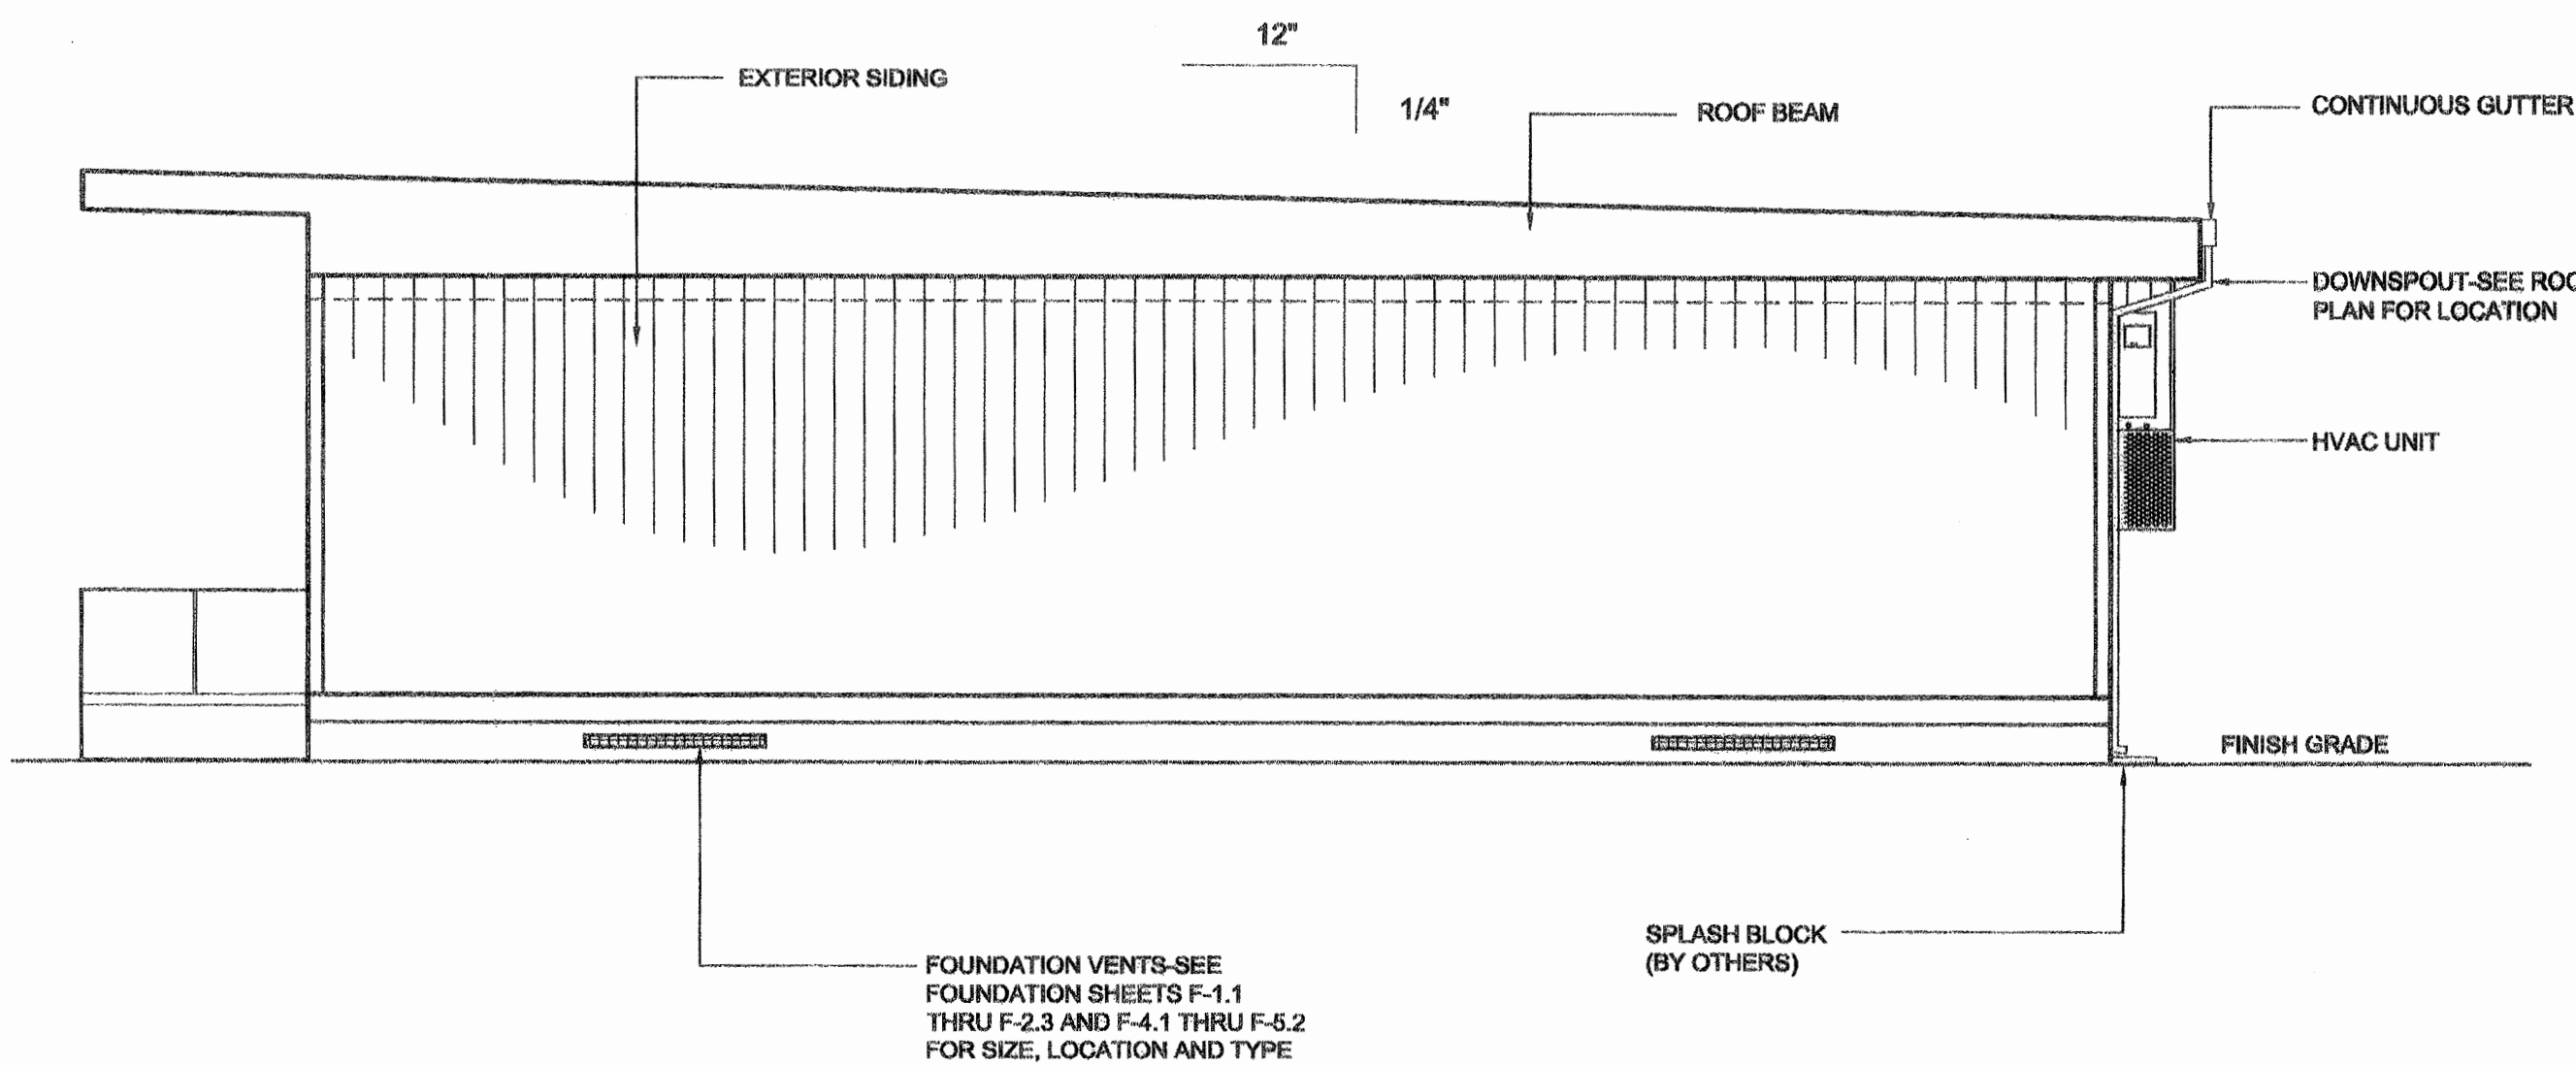

SCALE: 1/4" = 1'-0"

FRONT

LEFT SIDE

REAR

RIGHT SIDE

