


E. DUANE AVE

PROJECT DATA	
BUILDING:	
CONSTRUCTION TYPE:	V-B (FULLY SPRINKLERED)
TENANT AREA:	S.F.
PROPOSED USE:	
OCCUPANCY GROUP:	
PARKING PROVIDED:	TOTAL ON SITE 310 SPACES, INCLUDING 9 ACCESSIBLE SPACES

SITE PLAN  
SCALE: 1/32"=1'-0"

SAN RAFAEL ST

 

No.	Revision/Issue	Date

ALL WORK SHALL CONFORM TO APPLICABLE REQUIREMENTS OF LOCAL, STATE, AND FEDERAL AGENCIES HAVING JURISDICTION. SPEEDY DRAFTING & DESIGN ASSUMES NO RESPONSIBILITY FOR THE SUPERVISION NOR PROPER EXECUTION FOR THE WORK SHOWN ON THESE DRAWINGS, NOR FOR ANY EXISTING CONSTRUCTION. ANY REPRODUCTION IN ANY FORM OR PART THERE OF, IS STRICTLY PROHIBITED WITHOUT THE WRITTEN CONSENT OF SPEEDY DRAFTING & DESIGN.

CONTRACTORS TO VERIFY ALL CONDITIONS AND REPORT ANY DISCREPANCIES TO OWNER, DESIGNER, AND ENGINEER

ALL WORK SHALL COMPLY WITH THE 2016 CALIFORNIA BUILDING, MECHANICAL AND PLUMBING CODES, AND CURRENT NATIONAL ELECTRICAL CODES.


Contractor Name and Address

SITE PLAN


Contractor Name and Address  
RAYMOND ROSALES  
48 MONARCH RD  
MADERA, CA 93638  
(408) 607-1816

Project Name and Address  
METRO CITY  
919 E. DUANE AVE  
SUNNYVALE, CA

Project	Sheet
METRO-SUNNYVALE	
Date	4/19/2018
Scale	1/32"=1'-0"
A0	

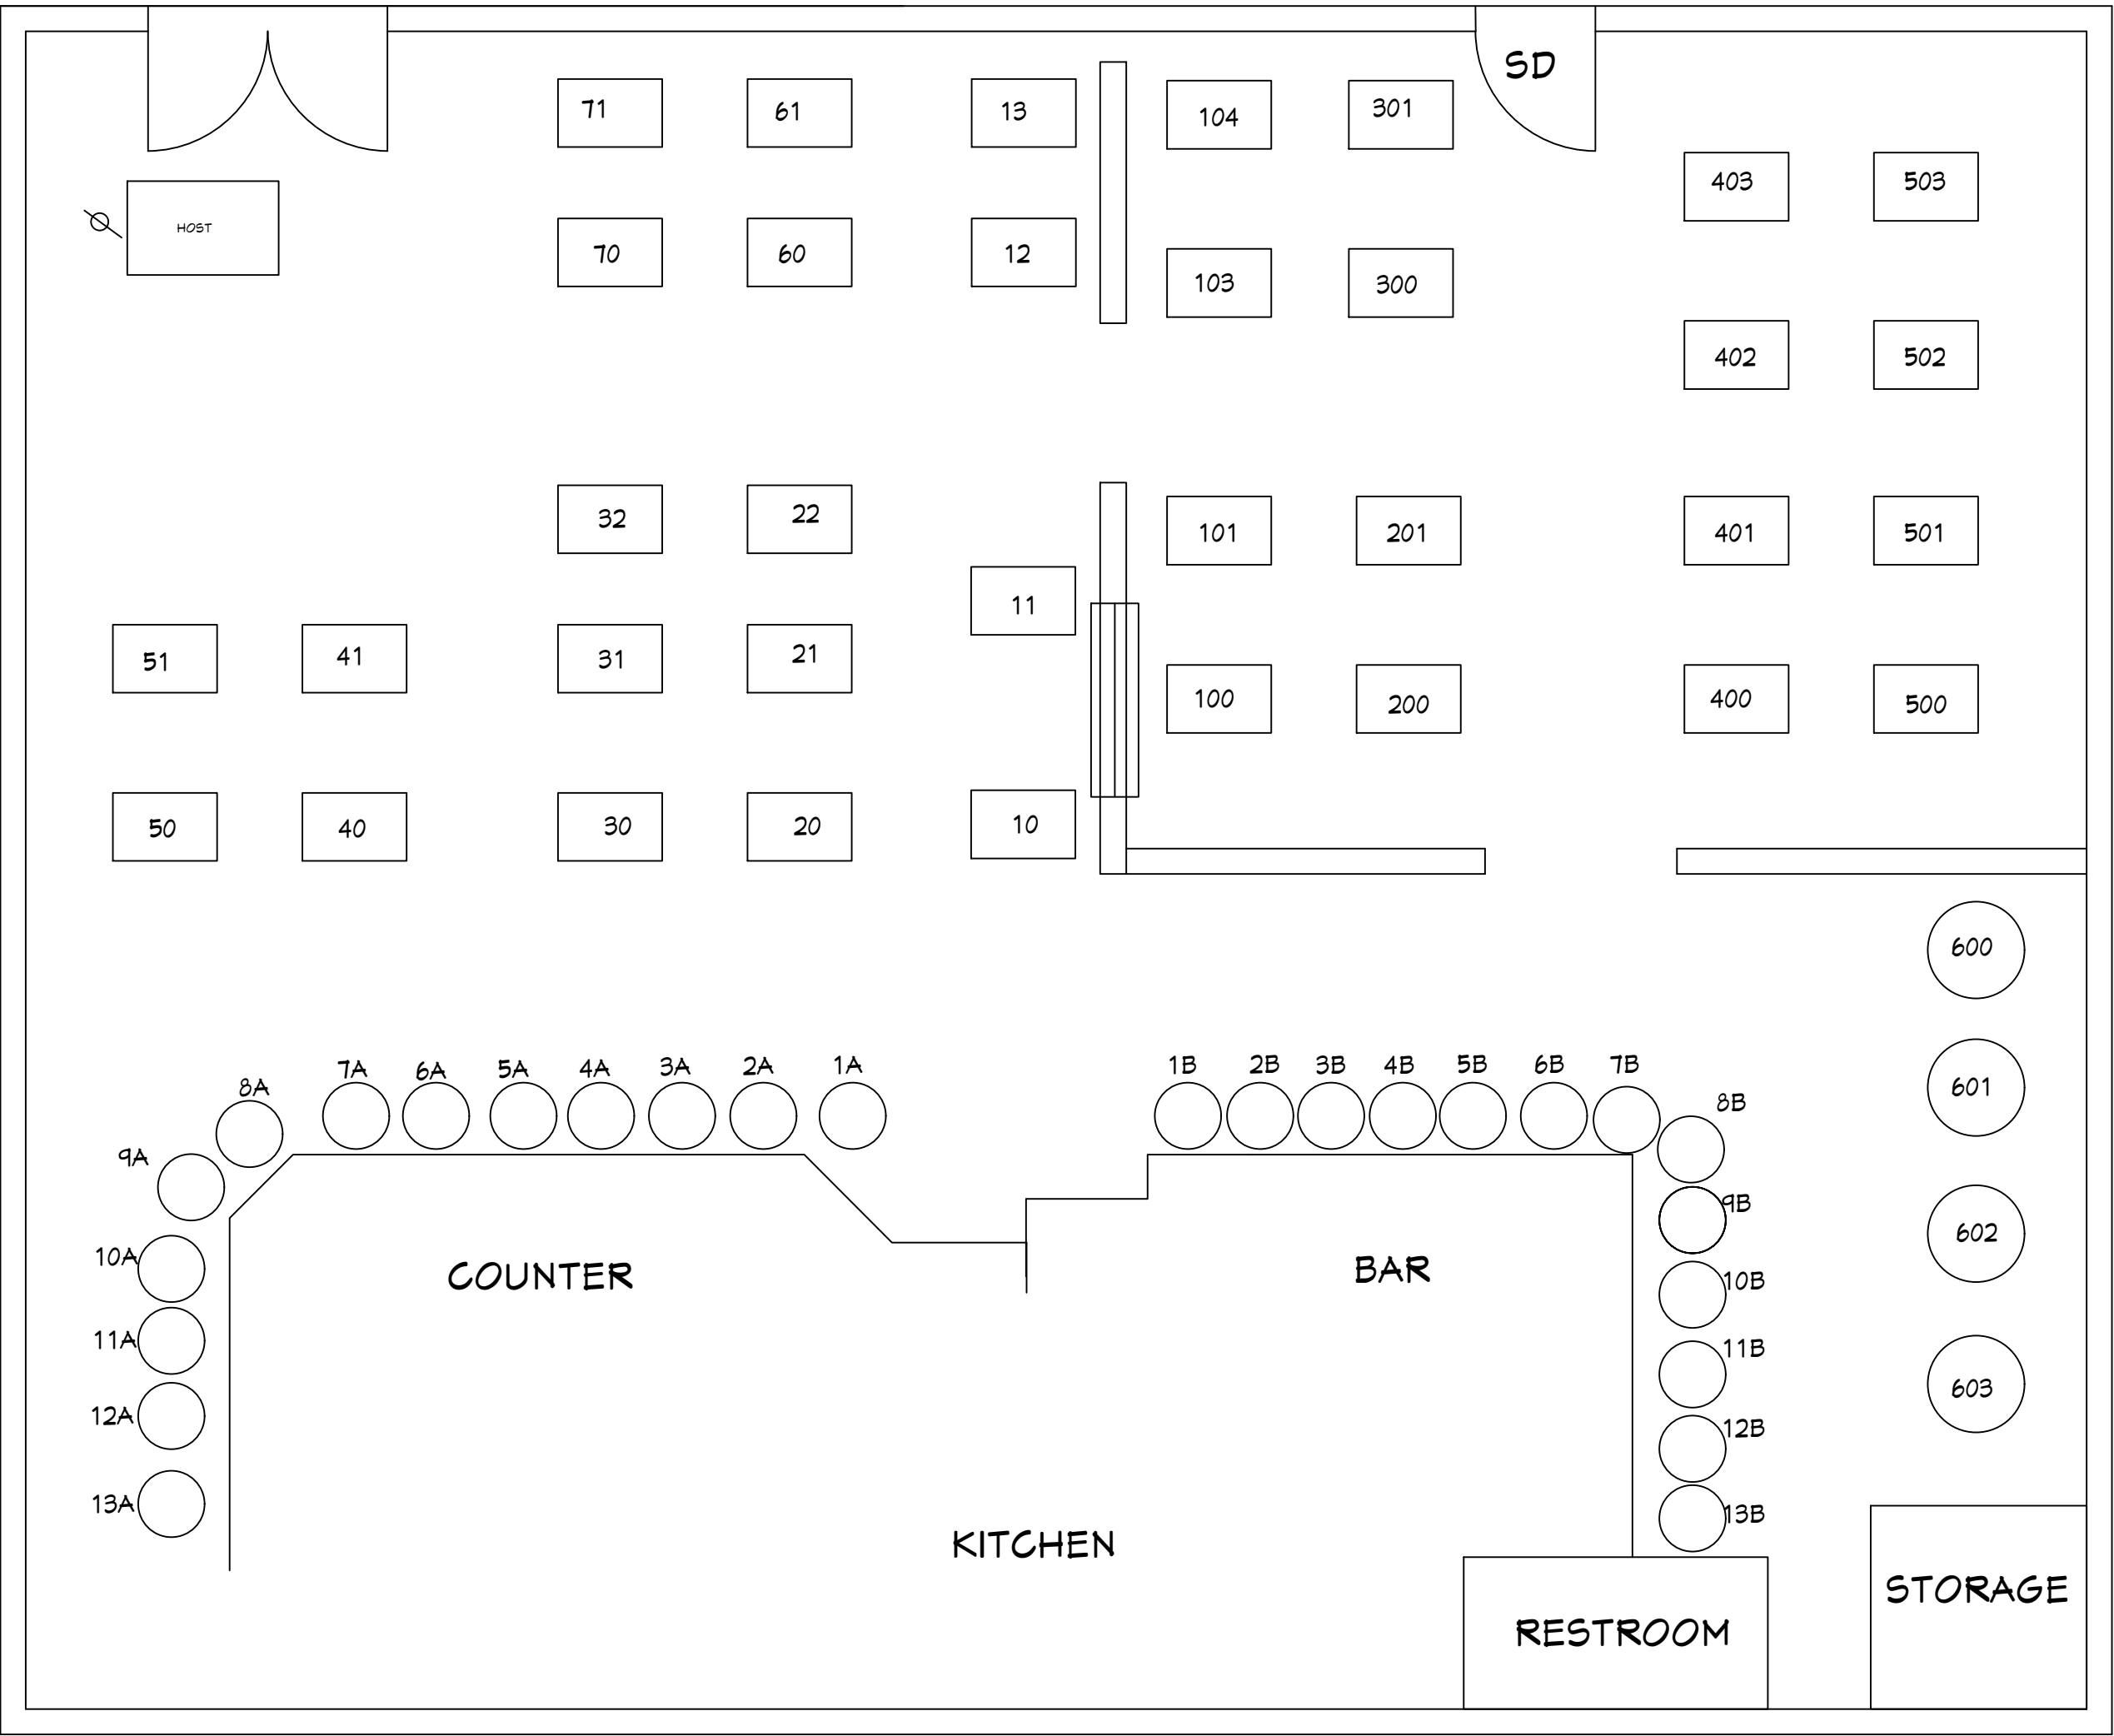

**FLOOR PLAN**  
SCALE: 1/4"=1'-0"

 

No.	Revision/Issue	Date

ALL WORK SHALL CONFORM TO APPLICABLE REQUIREMENTS OF LOCAL, STATE, AND FEDERAL AGENCIES HAVING JURISDICTION. SPEEDY DRAFTING & DESIGN ASSUMES NO RESPONSIBILITY FOR THE SUPERVISION NOR PROPER EXECUTION FOR THE WORK SHOWN ON THESE DRAWINGS, NOR FOR ANY EXISTING CONSTRUCTION. ANY REPRODUCTION IN ANY FORM OR PART THERE OF, IS STRICTLY PROHIBITED WITHOUT THE WRITTEN CONSENT OF SPEEDY DRAFTING & DESIGN.

CONTRACTORS TO VERIFY ALL CONDITIONS AND REPORT ANY DISCREPANCIES TO OWNER, DESIGNER, AND ENGINEER

ALL WORK SHALL COMPLY WITH THE 2016 CALIFORNIA BUILDING, MECHANICAL AND PLUMBING CODES, AND CURRENT NATIONAL ELECTRICAL CODES.

Contractor Name and Address

SITE PLAN

Contractor Name and Address  
RAYMOND ROSALES  
48 MONARCH RD  
MADERA, CA 93638  
(408) 607-1816

Project Name and Address  
METRO CITY  
919 E. DUANE AVE  
SUNNYVALE, CA

Project	Sheet
METRO-SUNNYVALE	
Date	
3/26/2018	
Scale	
1/4"=1'-0"	

A1