

522 ALMANOR
SUNNYVALE, CA



Revision Schedule		
Revision Number	Revision Date	Revision Description
0	01.19.18	PERMIT SET
1G	05.11.18	RESUBMITTAL #G1


PROJECT NUMBER
1508.00

SHEET TITLE
PROPOSED SITE PLAN

SCALE
1/32" = 1'-0"

SHEET NUMBER

G-A1.01

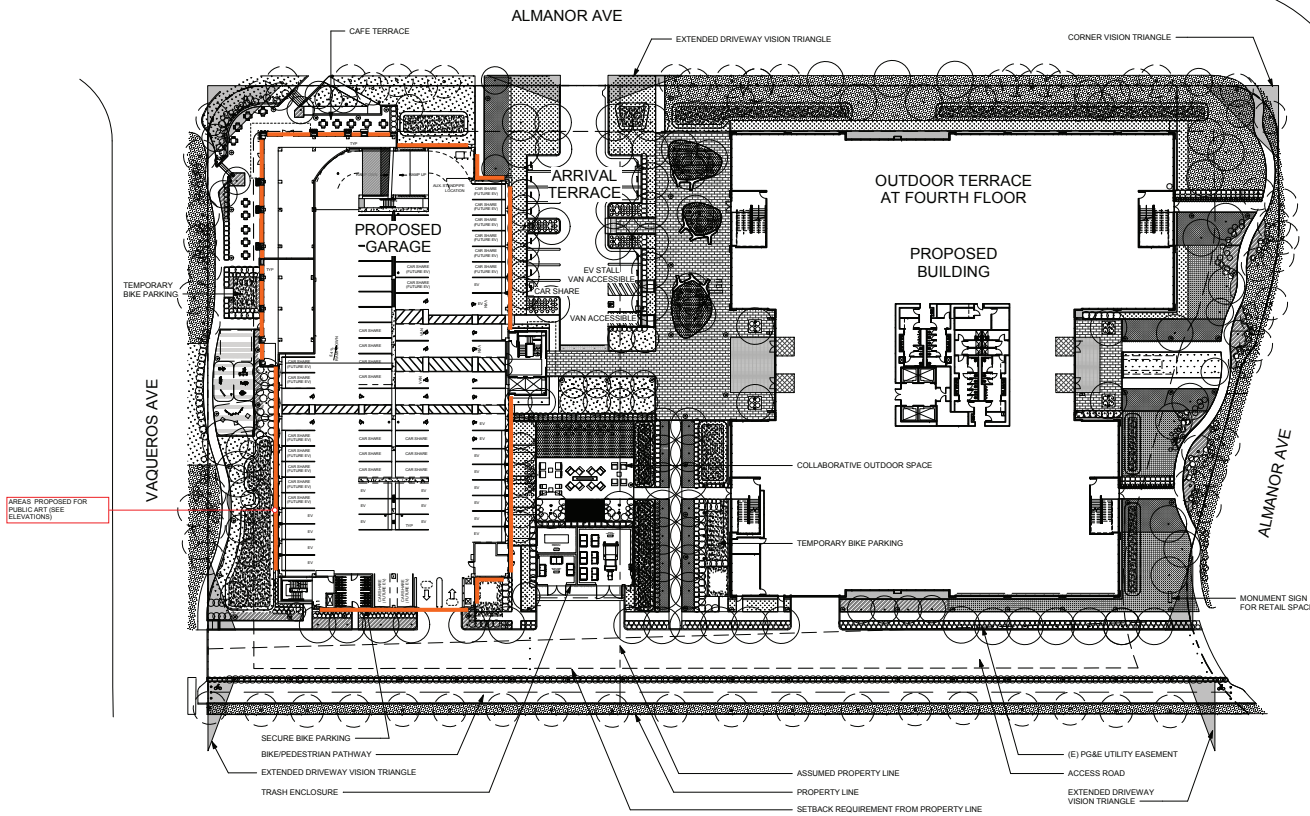

Parking Schedule		
Type	Required	Level
Motorcycle Stall	89	B2 Level
Standard Stall	866	B2 Level
B2 Level: 105		
Motorcycle Stall	11	B1 Level
Standard Stall	86	B1 Level
B1 Level: 97		
Accessible Stall - Van	1	1st Floor
Carshare Stall	1	1st Floor
EV Stall - Van Accessible	1	1st Floor
Standard Stall	11	1st Floor
1st Floor: 14		
Accessible Stall - Standard	11	P1 Level
Accessible Stall - Van	3	P1 Level
Carshare Stall	13	P1 Level
Carshare/Future EV Stall	17	P1 Level
EV Stall - Accessible	1	P1 Level
EV Stall - Ambulatory	1	P1 Level
EV Stall - Standard	16	P1 Level
EV Stall - Van Accessible	1	P1 Level
Standard Stall	8	P1 Level
P1 Level: 71		
Carshare/Future EV Stall	3	P2 Level
Motorcycle Stall	3	P2 Level
Standard Stall	81	P2 Level
P2 Level: 87		
Standard Stall	89	P3 Level
P3 Level: 89		
Motorcycle Stall	8	P4 Level
Standard Stall	88	P4 Level
P4 Level: 106		
Motorcycle Stall	6	P5 Level
Standard Stall	102	P5 Level
P5 Level: 108		
Grand total: 687		

FOR REFERENCE ONLY-SEE SEPARATE OFFICE BUILDING/SITE PERMIT #20180999