


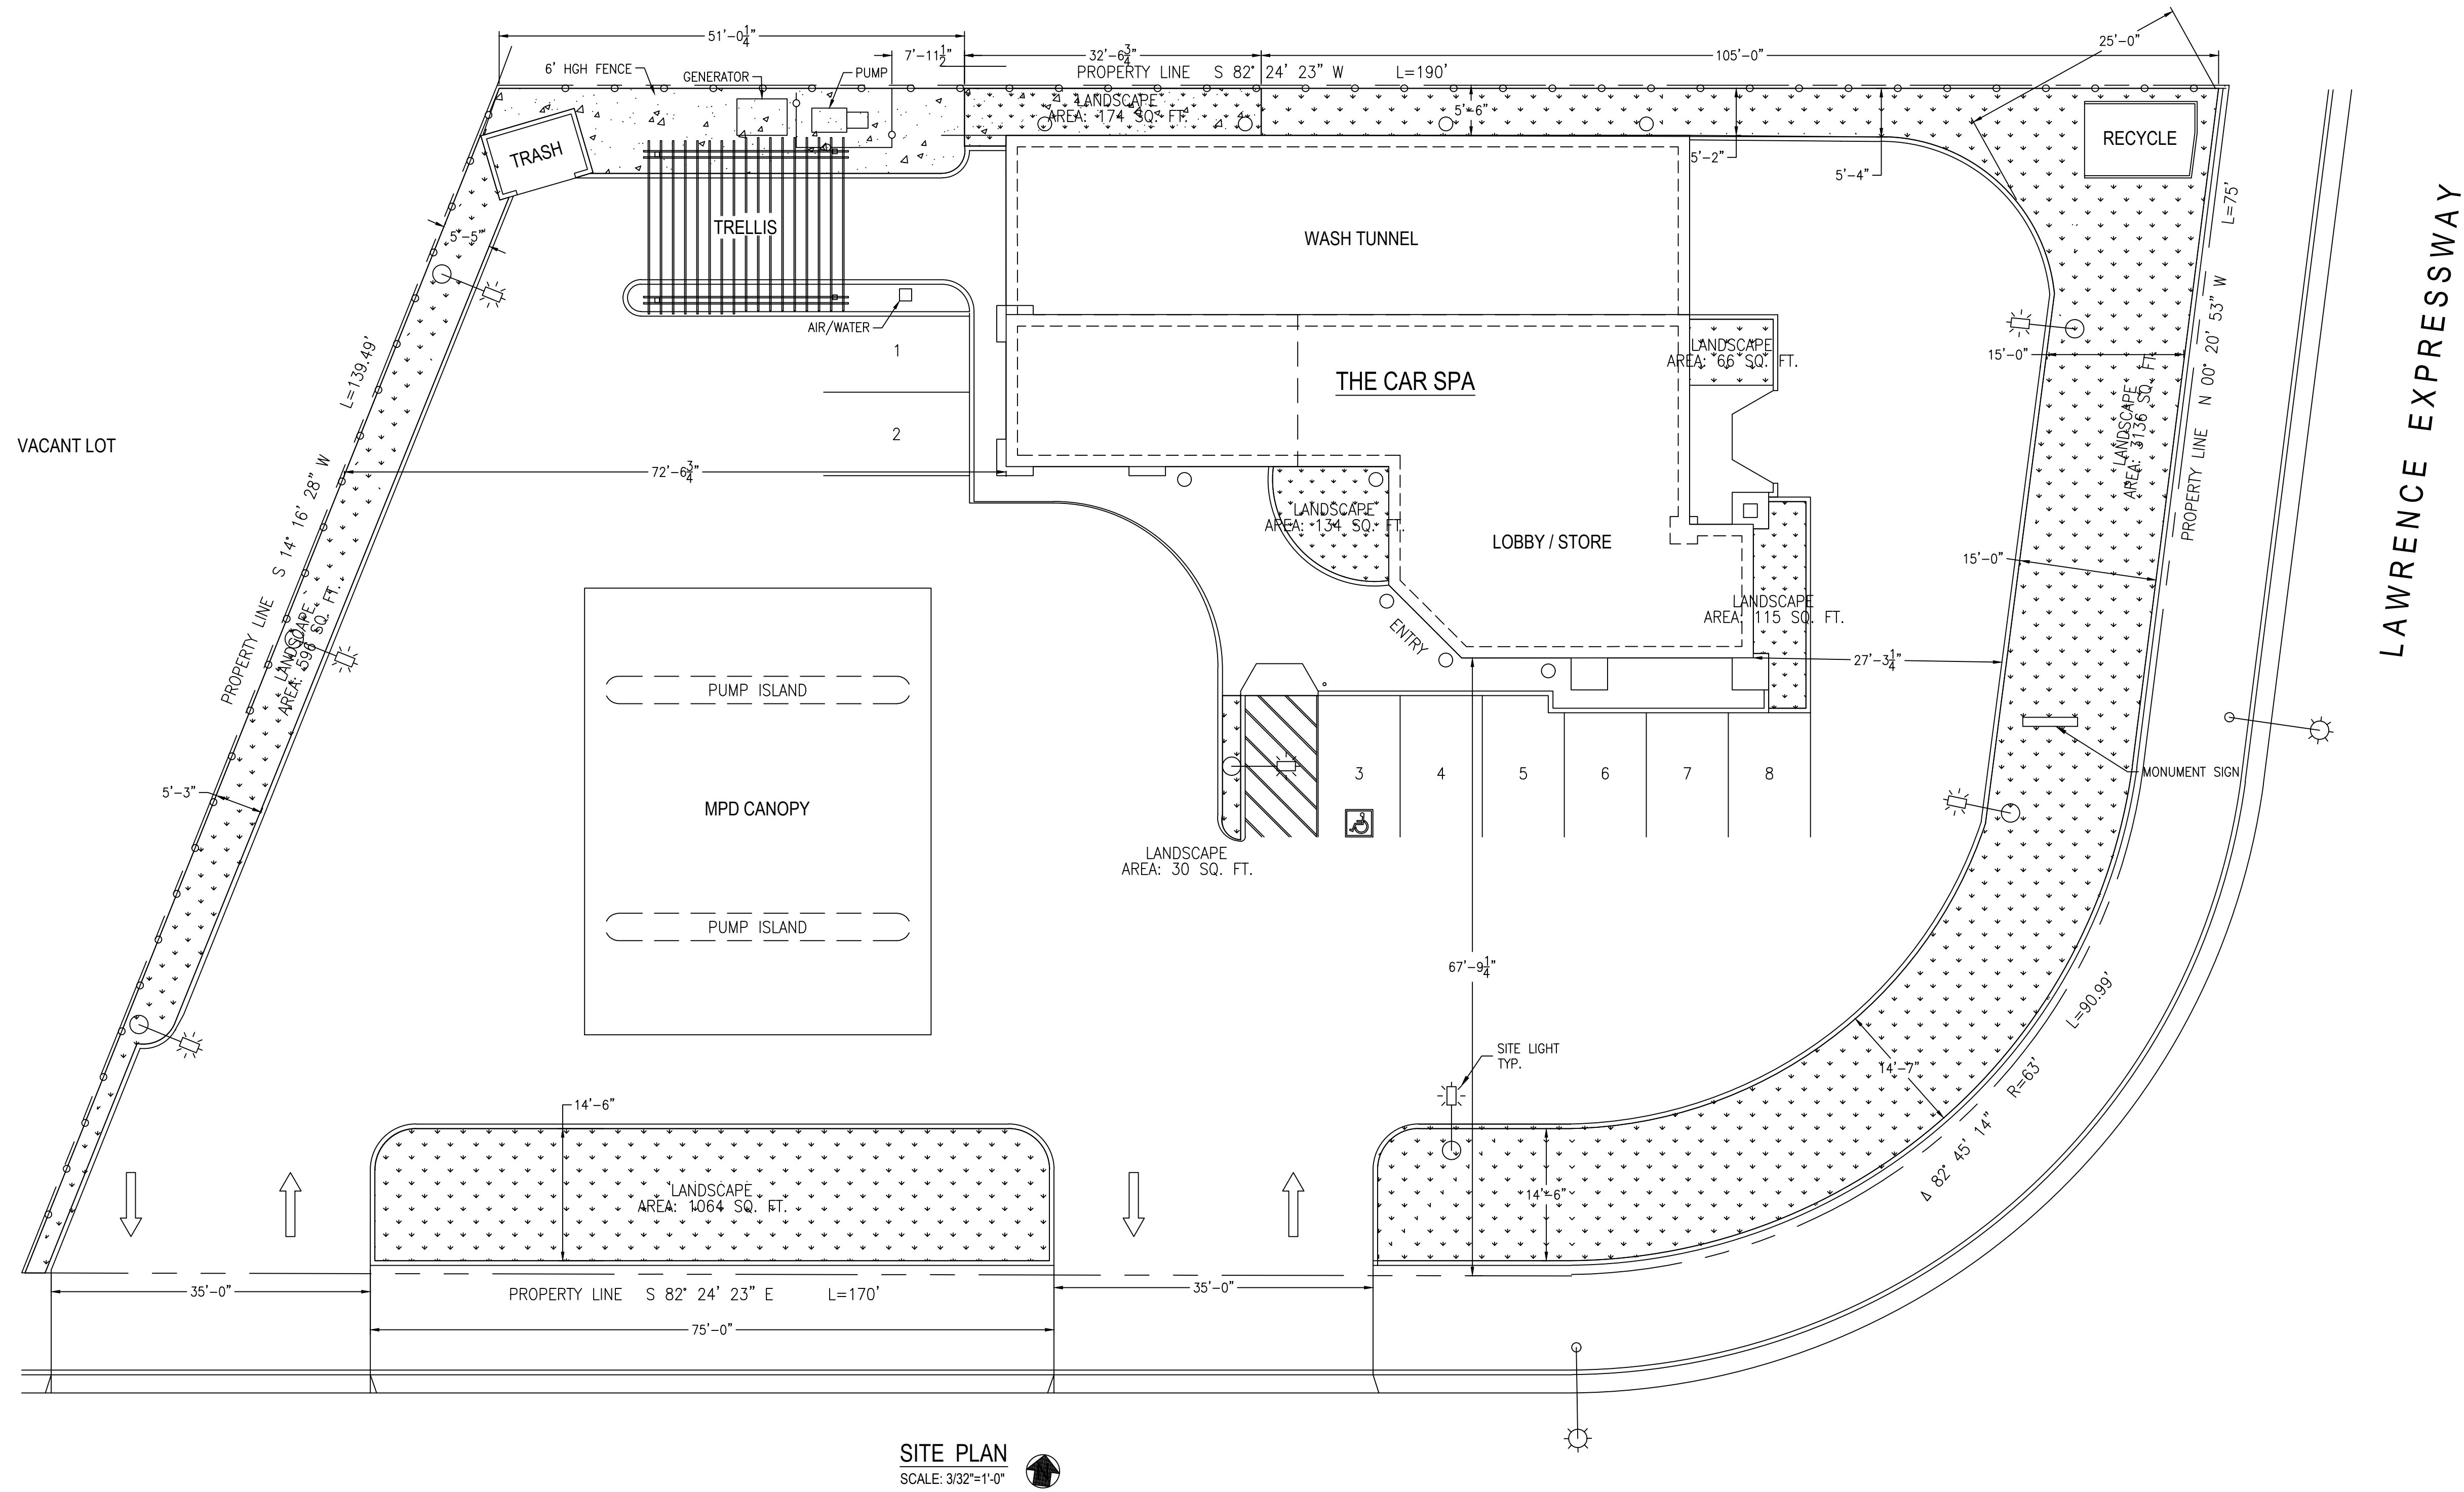

I & A ENGINEERING

1610 BLOSSOM HILL ROAD, SUITE "6A"
SAN JOSE, CALIFORNIA 95124
TEL: (408) 268-9337
FAX: (408) 268-1135

THE CAR SPA

1097 EAST DUANE AVENUE
SUNNYVALE, CALIFORNIA

WINE PERMIT

SITE PLAN

PROJECT:


DRAWING TITLE:

REV	DATE	DESCRIPTION
△		
△		
△		
△		
△		

JOB NO.:	20-138
CAD FILE:	
DSGN'D BY:	DRAWN BY:
I. R.	A. KH.
CHK'D BY:	APP'D BY:
I. R.	I. R.
DATE:	SCALE:
12/01/20	AS NOTED
DRAWING NO.:	

A1-0

SHEET ___ OF ___

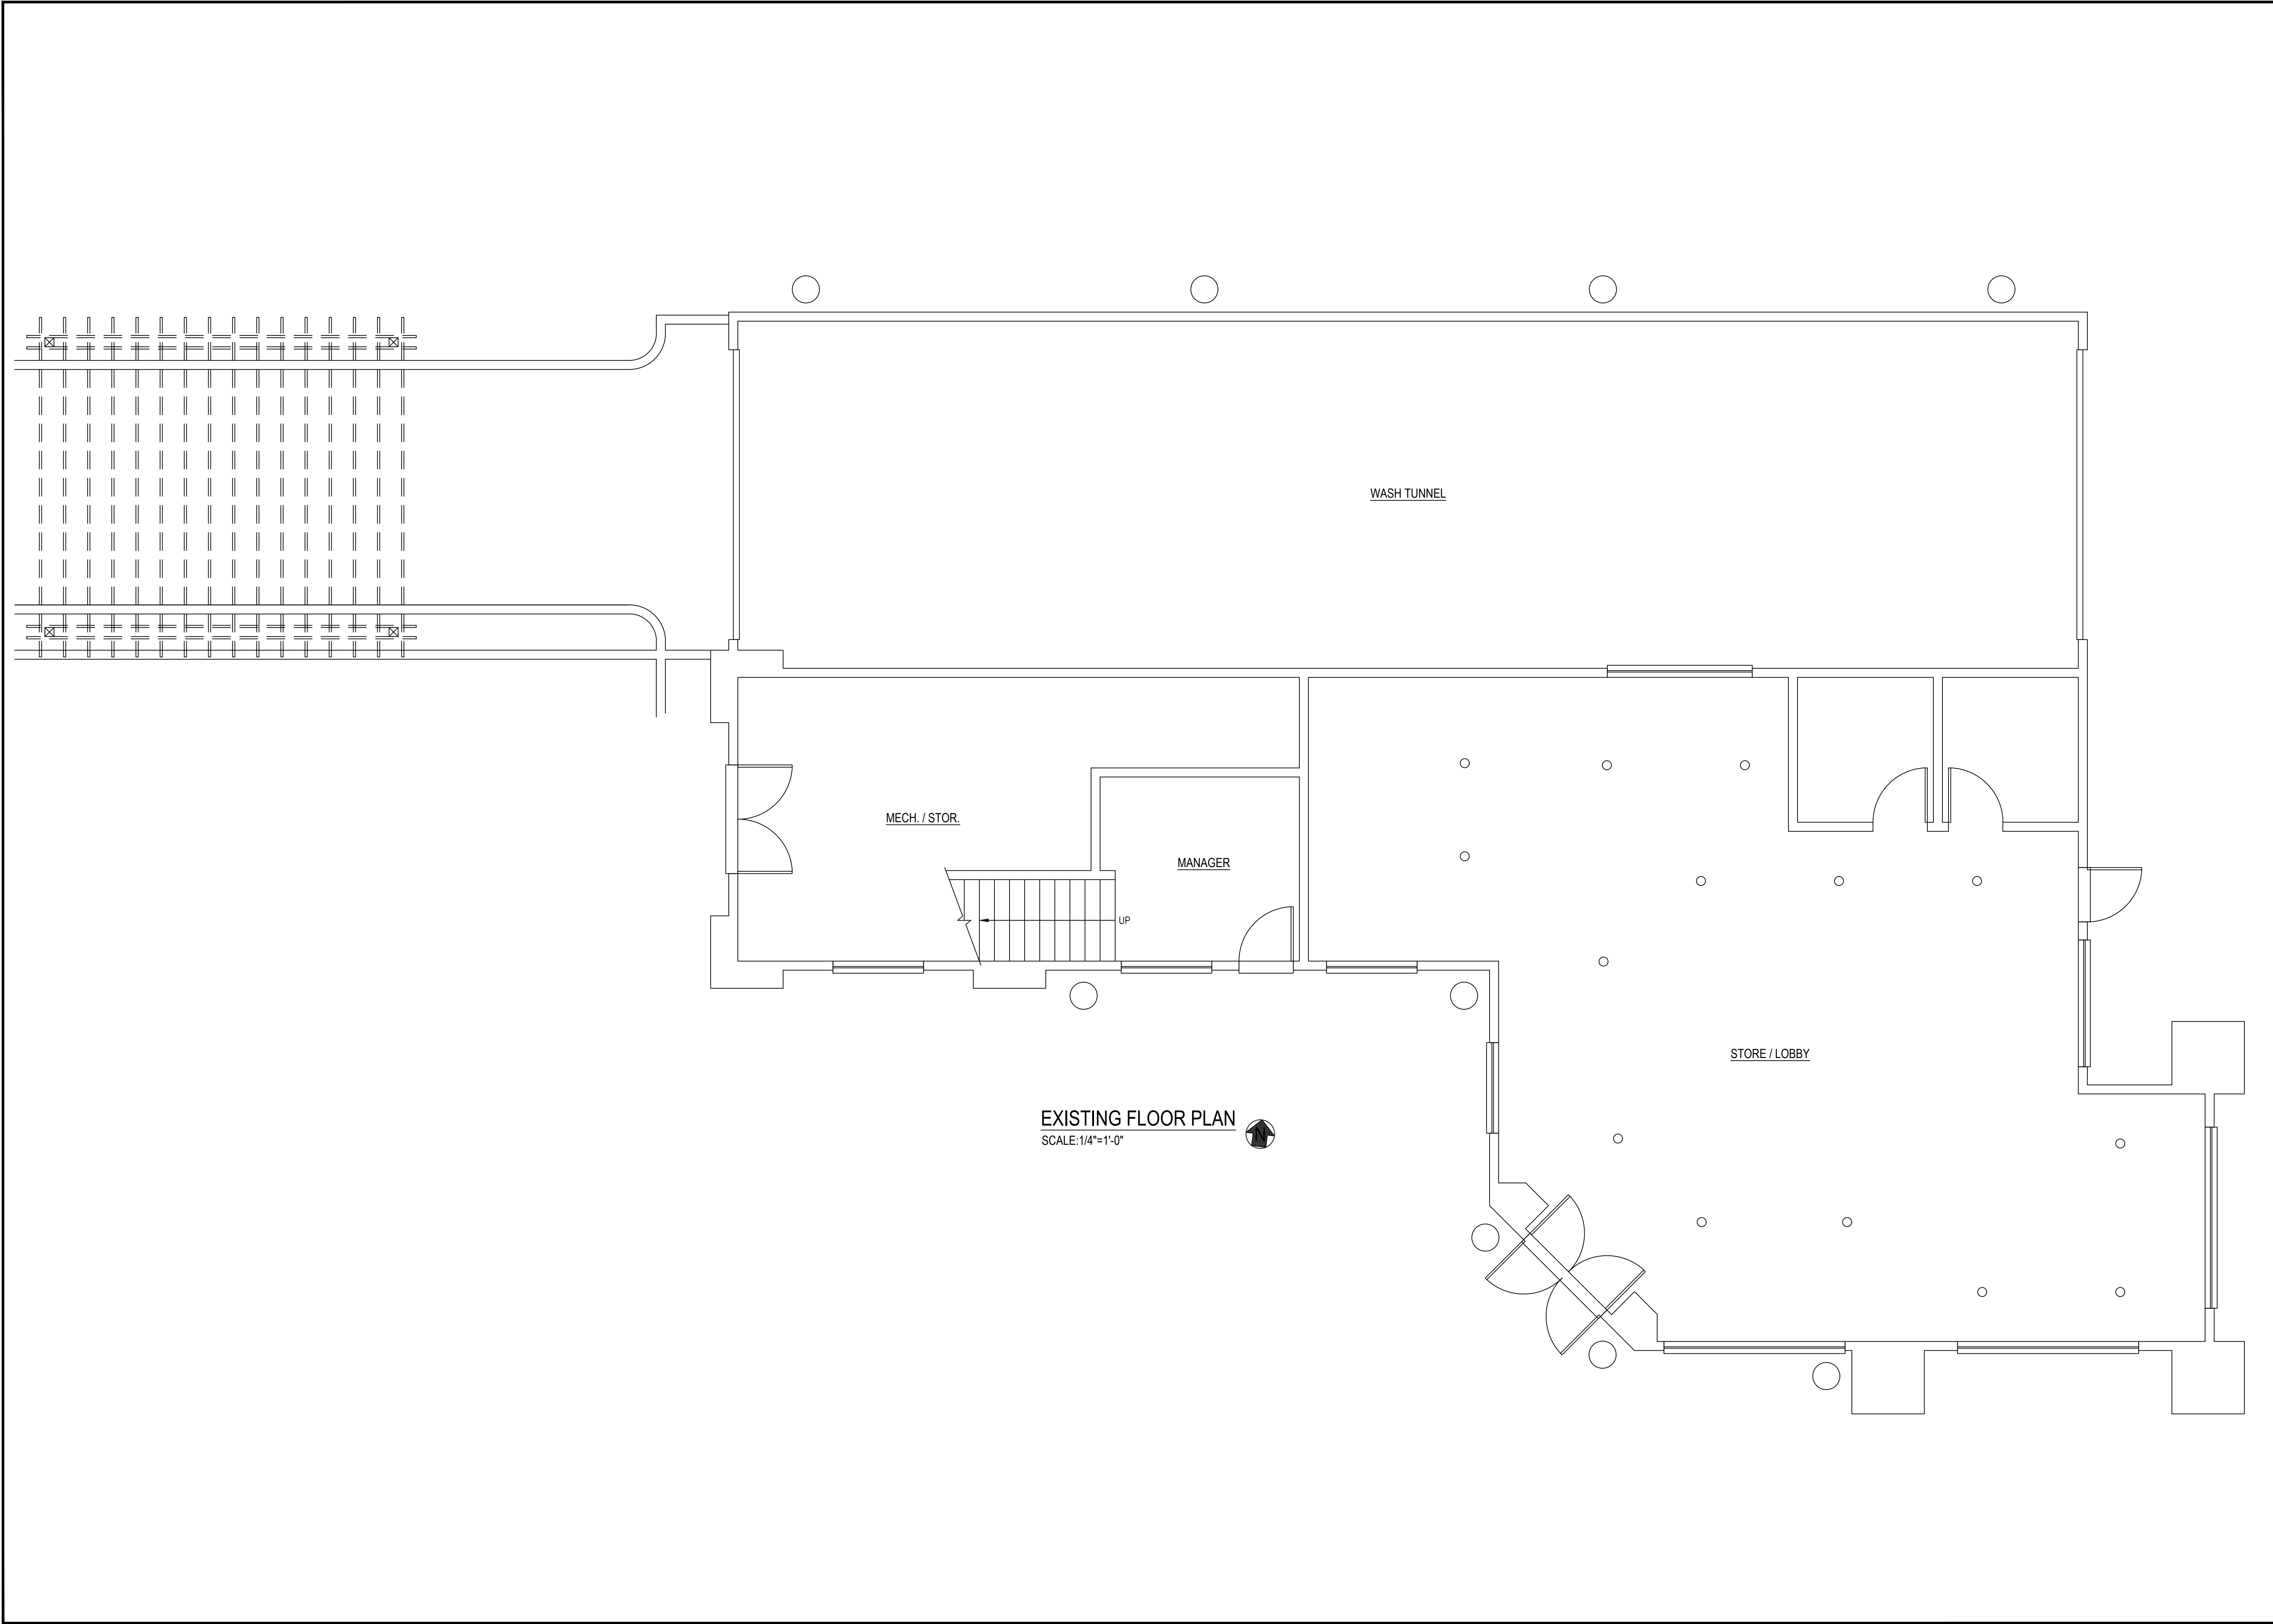


EXISTING FLOOR PLAN
SCALE: 1/4"=1'-0"

I & A ENGINEERING
1610 BLOSSOM HILL ROAD, SUITE "6A"
SAN JOSE, CALIFORNIA 95124
TEL: (408) 268-9337
FAX: (408) 268-1135


THE CAR SPA
1097 EAST DUANE AVENUE
SUNNYVALE, CALIFORNIA

WINE PERMIT
EXISTING FLOOR PLAN

REV	DATE	DESCRIPTION
△		
△		
△		
△		
△		
△		
JOB NO.:		20-138
CAD FILE:		
DSGND BY:	DRAWN BY:	
I. R.	A. Kh.	
CHK'D BY:	APP'D BY:	
I. R.	I. R.	
DATE:	SCALE:	
12/01/20	AS NOTED	
DRAWING NO.:		
A1-1		
SHEET _* OF _*		

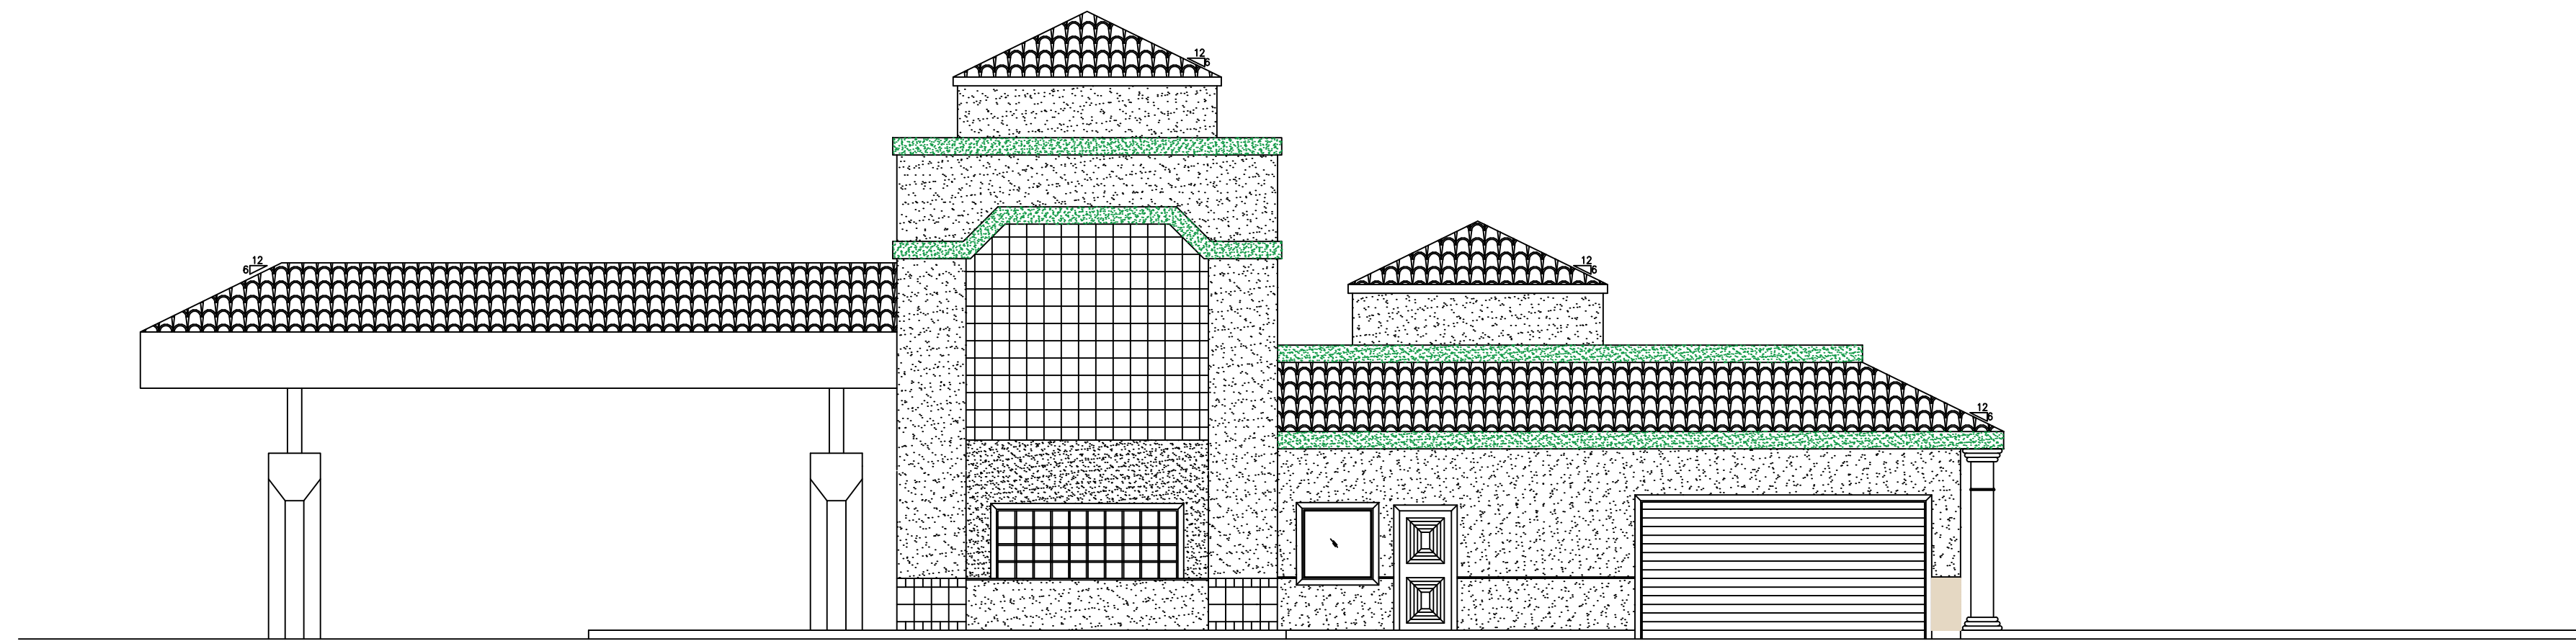

EXISTING EAST ELEVATION
SC: 1/8"=1'-0"

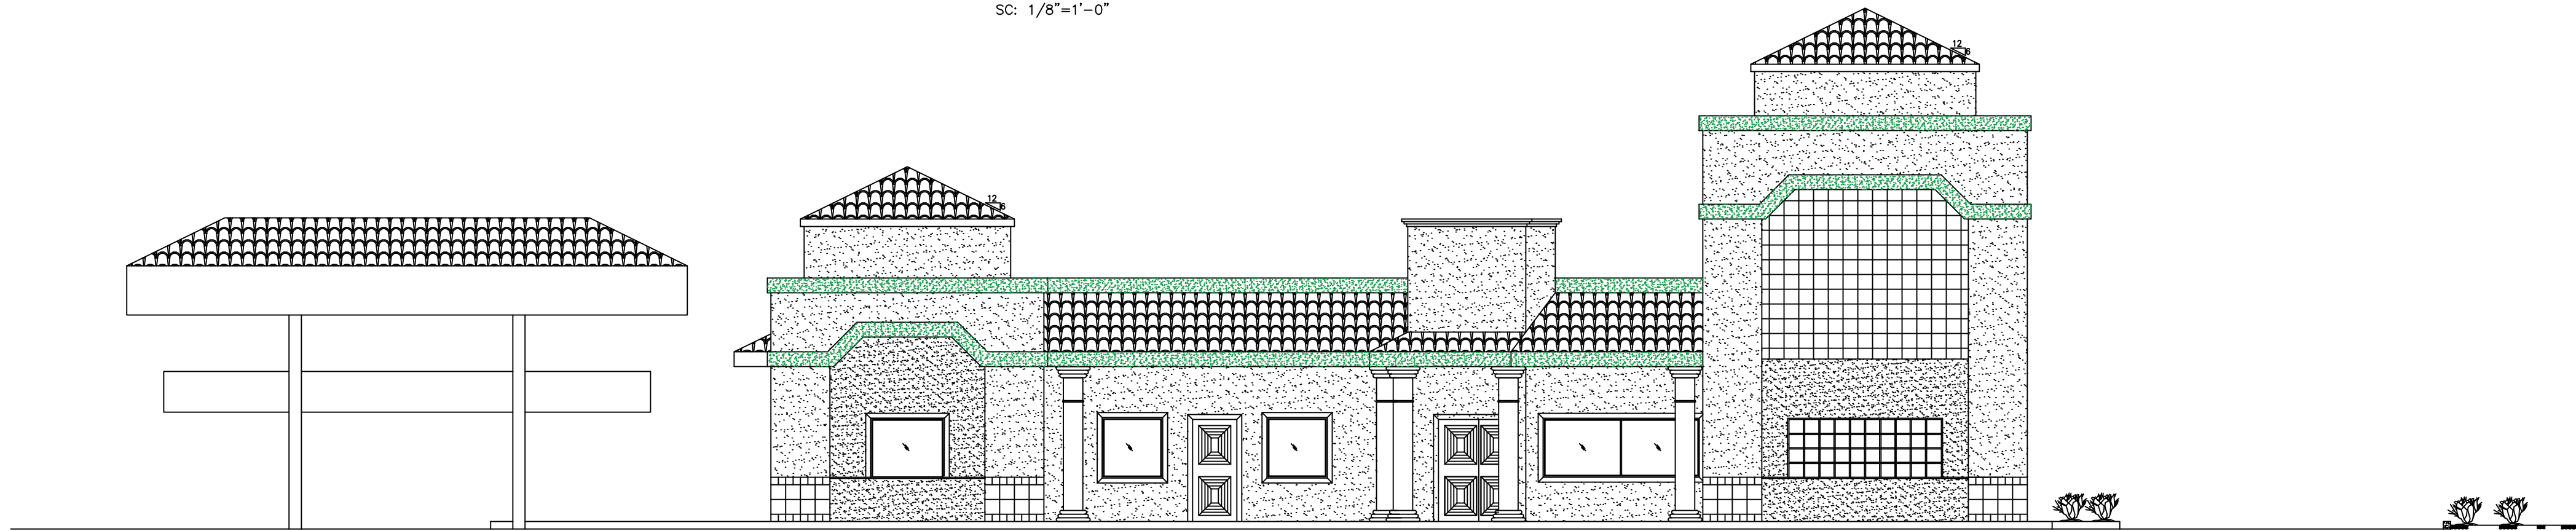

EXISTING SOUTH ELEVATION
SC: 1/8"=1'-0"

I & A ENGINEERING

1610 BLOSSOM HILL ROAD, SUITE "6A"
SAN JOSE, CALIFORNIA 95124
TEL: (408) 268-9337
FAX: (408) 268-1135

THE CAR SPA
1097 EAST DUANE AVENUE
SUNNYVALE, CALIFORNIA

WINE PERMIT

EXISTING ELEVATIONS

PROJECT:

DRAWING TITLE:

REV	DATE	DESCRIPTION
△		
△		
△		
△		
△		
△		

JOB NO.: 20-138

CAD FILE:

DSGN'D BY: I. R. DRAWN BY: A. KH.


CHK'D BY: I. R. APP'D BY: I. R.

DATE: 12/01/20 SCALE: AS NOTED

DRAWING NO.:

A1-2

SHEET __ OF __

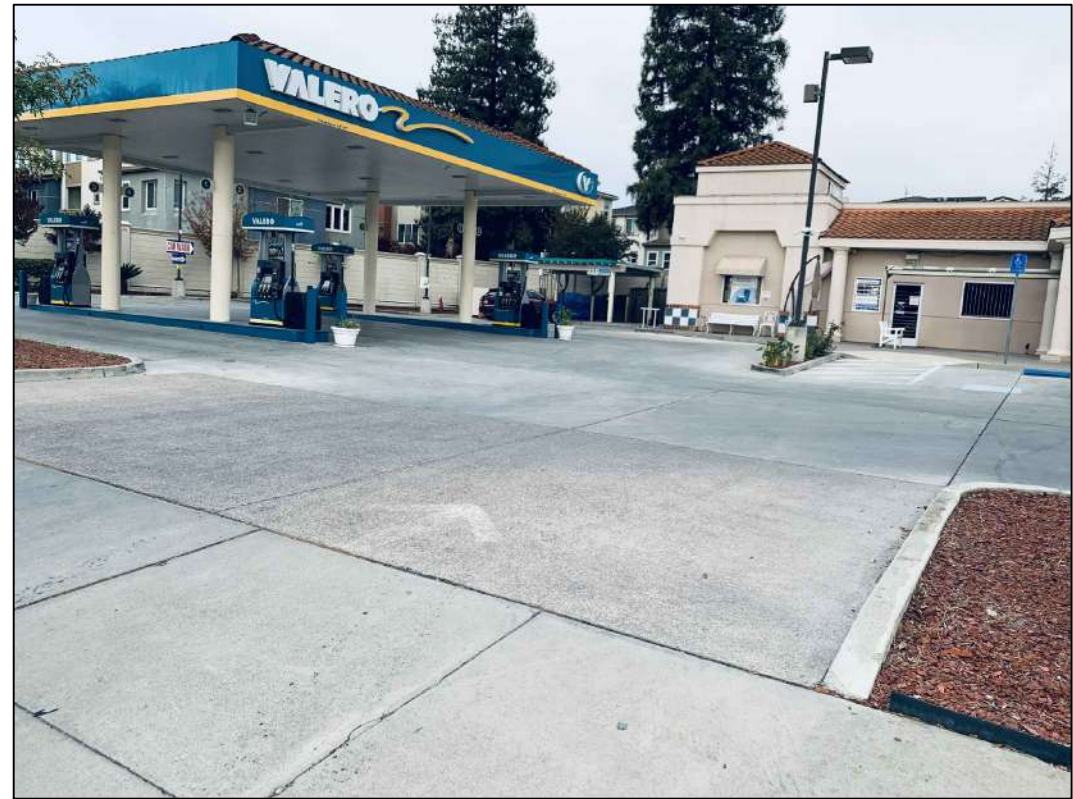

I & A ENGINEERING

1610 BLOSSOM HILL ROAD, SUITE "6A"
SAN JOSE, CALIFORNIA 95124
TEL: (408) 268-9337
FAX: (408) 268-1135

THE CAR SPA

1097 EAST DUANE AVENUE
SUNNYVALE, CALIFORNIA

WINE PERMIT

PICTURES

PROJECT:

DRAWING TITLE:

REV	DATE	DESCRIPTION
△		
△		
△		
△		
△		
△		

JOB NO.: 20-138

CAD FILE:

DSGN'D BY: I. R. DRAWN BY: A. KH.


CHK'D BY: I. R. APP'D BY: I. R.

DATE: 12/01/20 SCALE: AS NOTED

DRAWING NO.:

A1-3

SHEET 1 OF 4

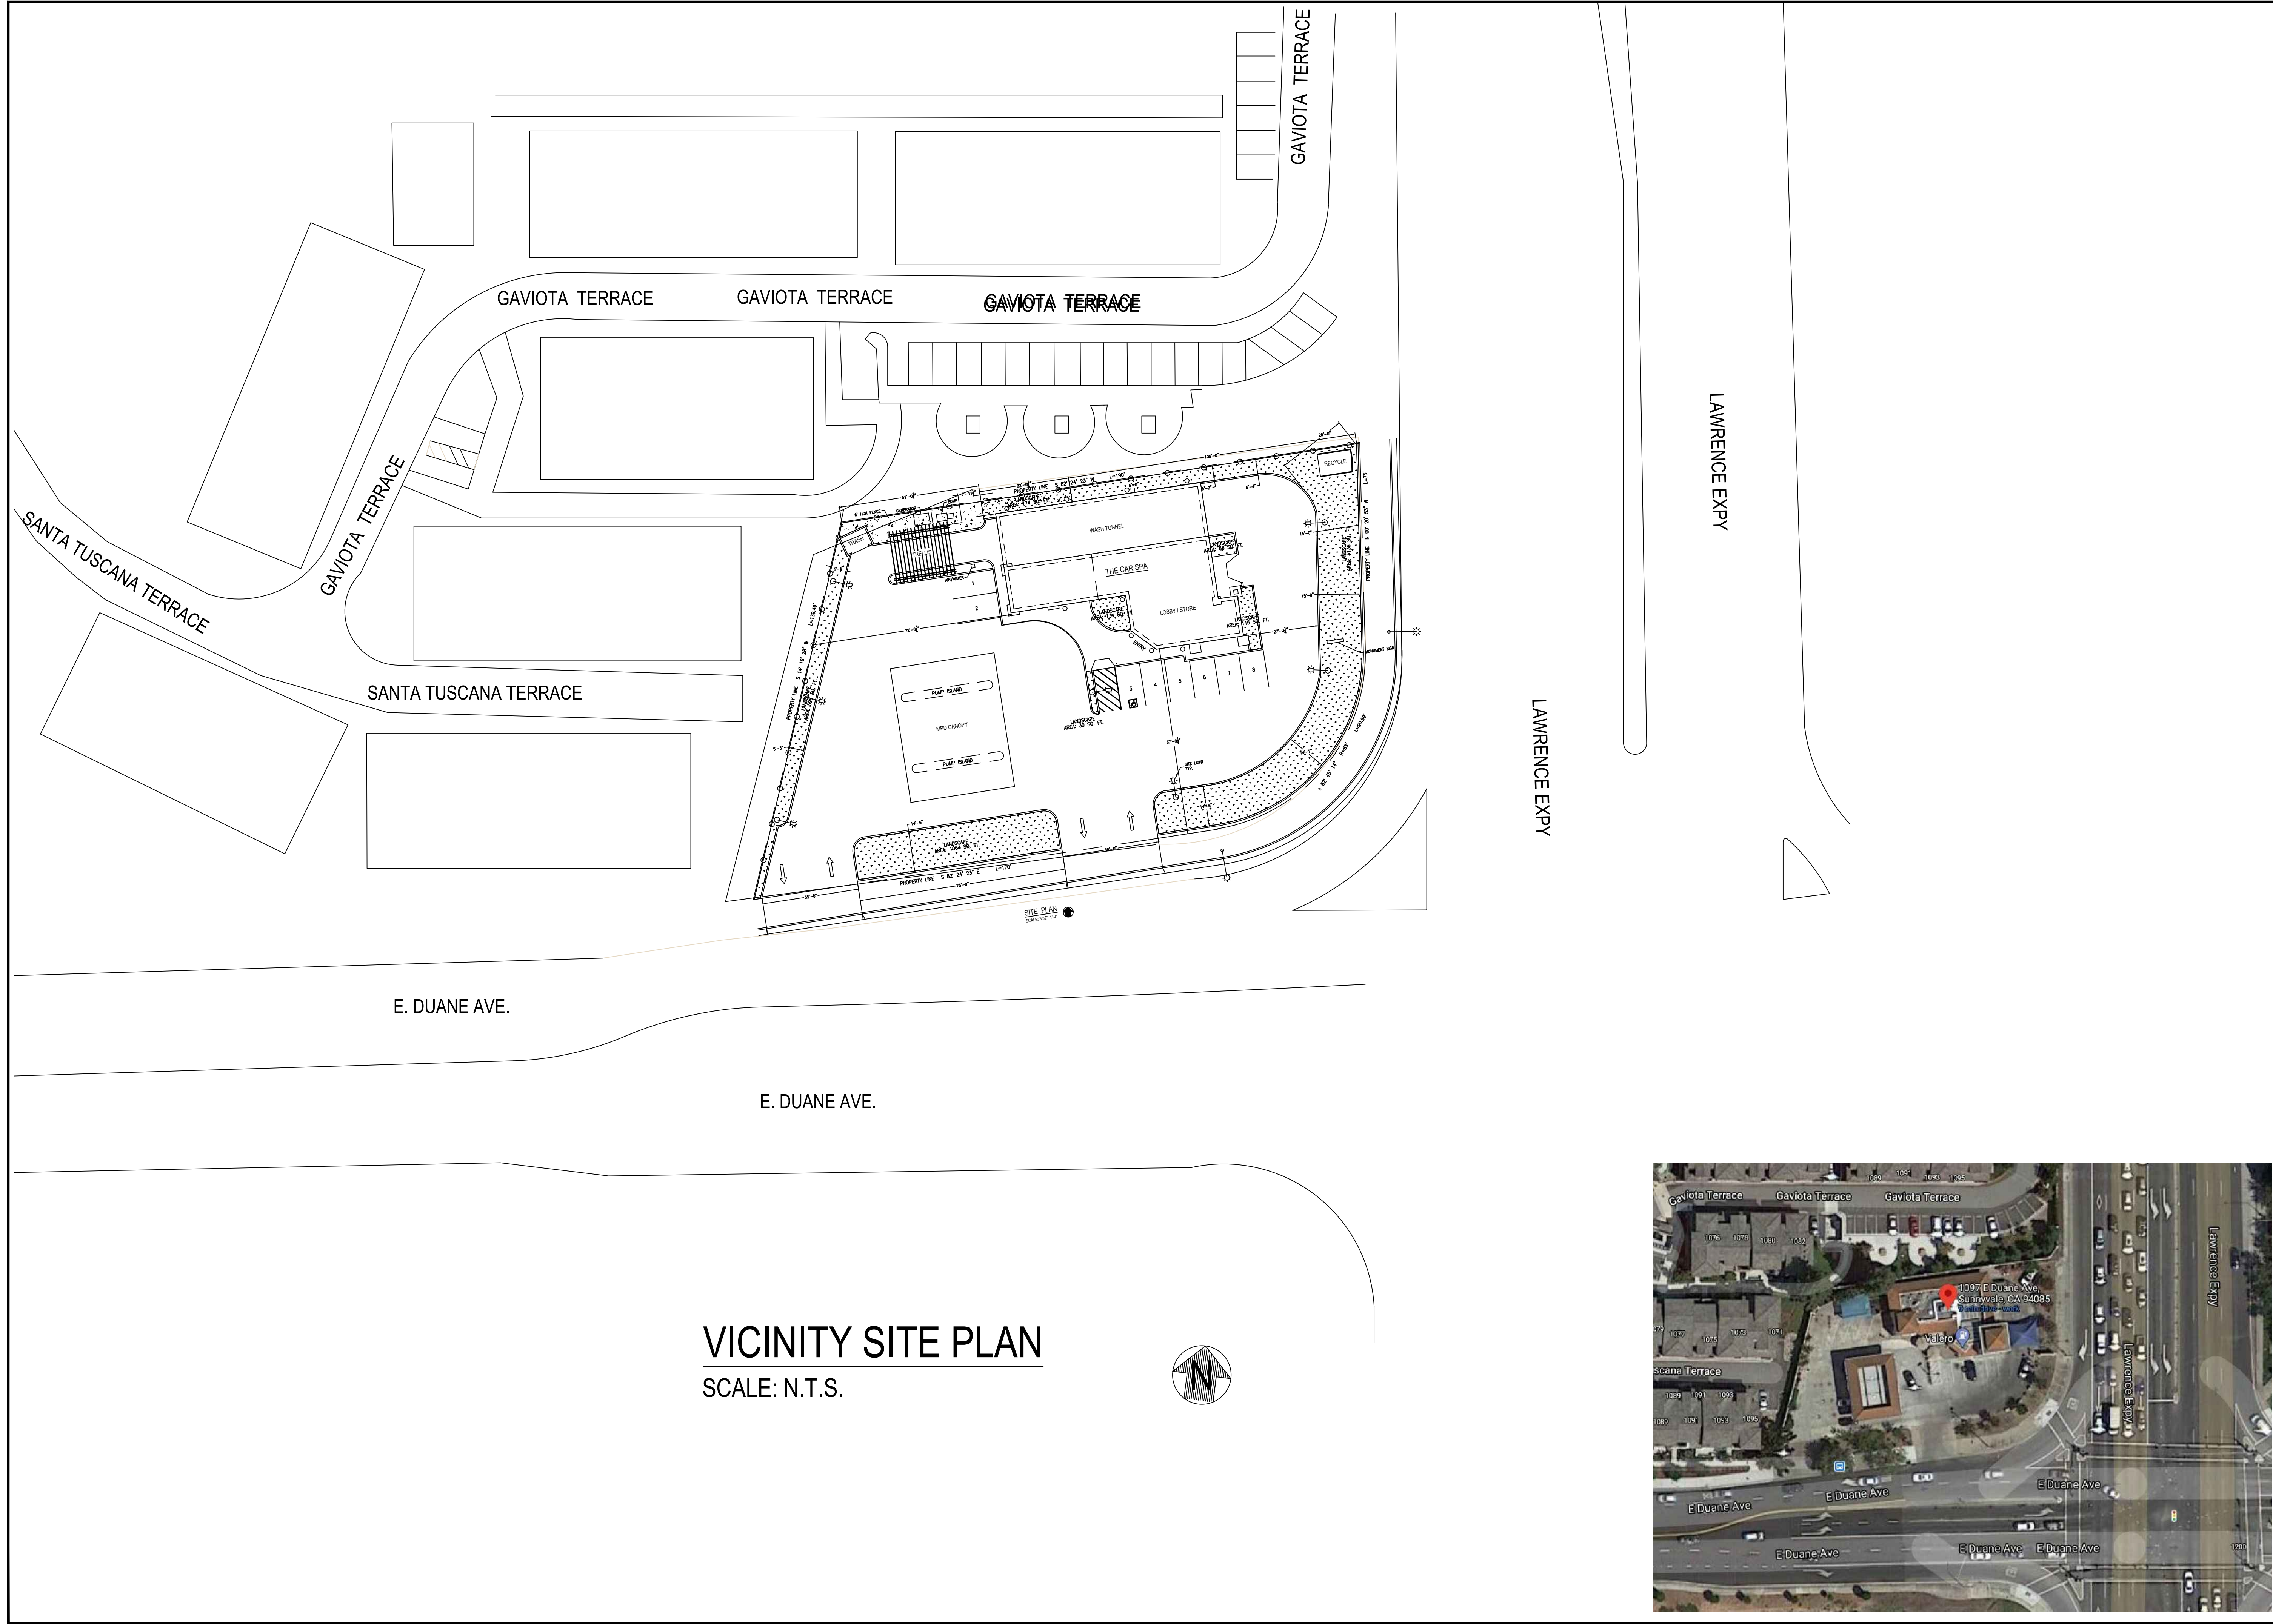

I & A ENGINEERING
1610 BLOSSOM HILL ROAD, SUITE "6A"
SAN JOSE, CALIFORNIA 95124
TEL: (408) 268-9337
FAX: (408) 268-1135

THE CAR SPA
1097 EAST DUANE AVENUE
SUNNYVALE, CALIFORNIA

WINE PERMIT

VICINITY SITE PLAN

PROJECT:		DRAWING TITLE:	
REV	DATE	DESCRIPTION	
△			
△			
△			
△			
△			
△			
JOB NO.: 20-138			
CAD FILE:			
DSGN'D BY: I. R.	DRAWN BY: A. KH.		
CHK'D BY: I. R.	APP'D BY:		
DATE: 12/01/20	SCALE: AS NOTED		
DRAWING NO.:			
A0-1			
SHEET __ OF __			

