



www.hpiarchitecture.com
115 22nd street
Newport Beach, CA 92663
o: 949.675.6442

SEAL



CONSULTANTS

PROJECT TITLE

SUNRISE OF CUPERTINO
581 E. FREEMONT AVE., SUNNYVALE, CA



ISSUED		
#	DATE	DESCRIPTION
A	2020-07-22	INITIAL AGENCY SUBMITTAL
A	2020-09-24	BUILDING CORRECTION
B	2020-11-16	BUILDING CORRECTION
C	2021-01-12	BUILDING CORRECTION

PROJECT IDENTIFICATION
THESE DRAWINGS AND SPECIFICATIONS ARE THE PROPERTY OF HPI ARCHITECTURE AND SHALL NOT BE REPRODUCED OR USED FOR ANY OTHER PROJECT OR LOCATION WITHOUT THE WRITTEN AGREEMENT OF HPI ARCHITECTURE.
C: HPI ARCHITECTURE 2020

CITY APPROVAL

SHEET TITLE



OVERALL SITE PLAN

SHEET NUMBER

A1.01

CONSTRUCTION DOCUMENTS

C:\Users\jparis\Documents\Sunrise_Sunnyvale_R02_Central_Landscd.dwg, 1/11/2021 7:29:00 PM

 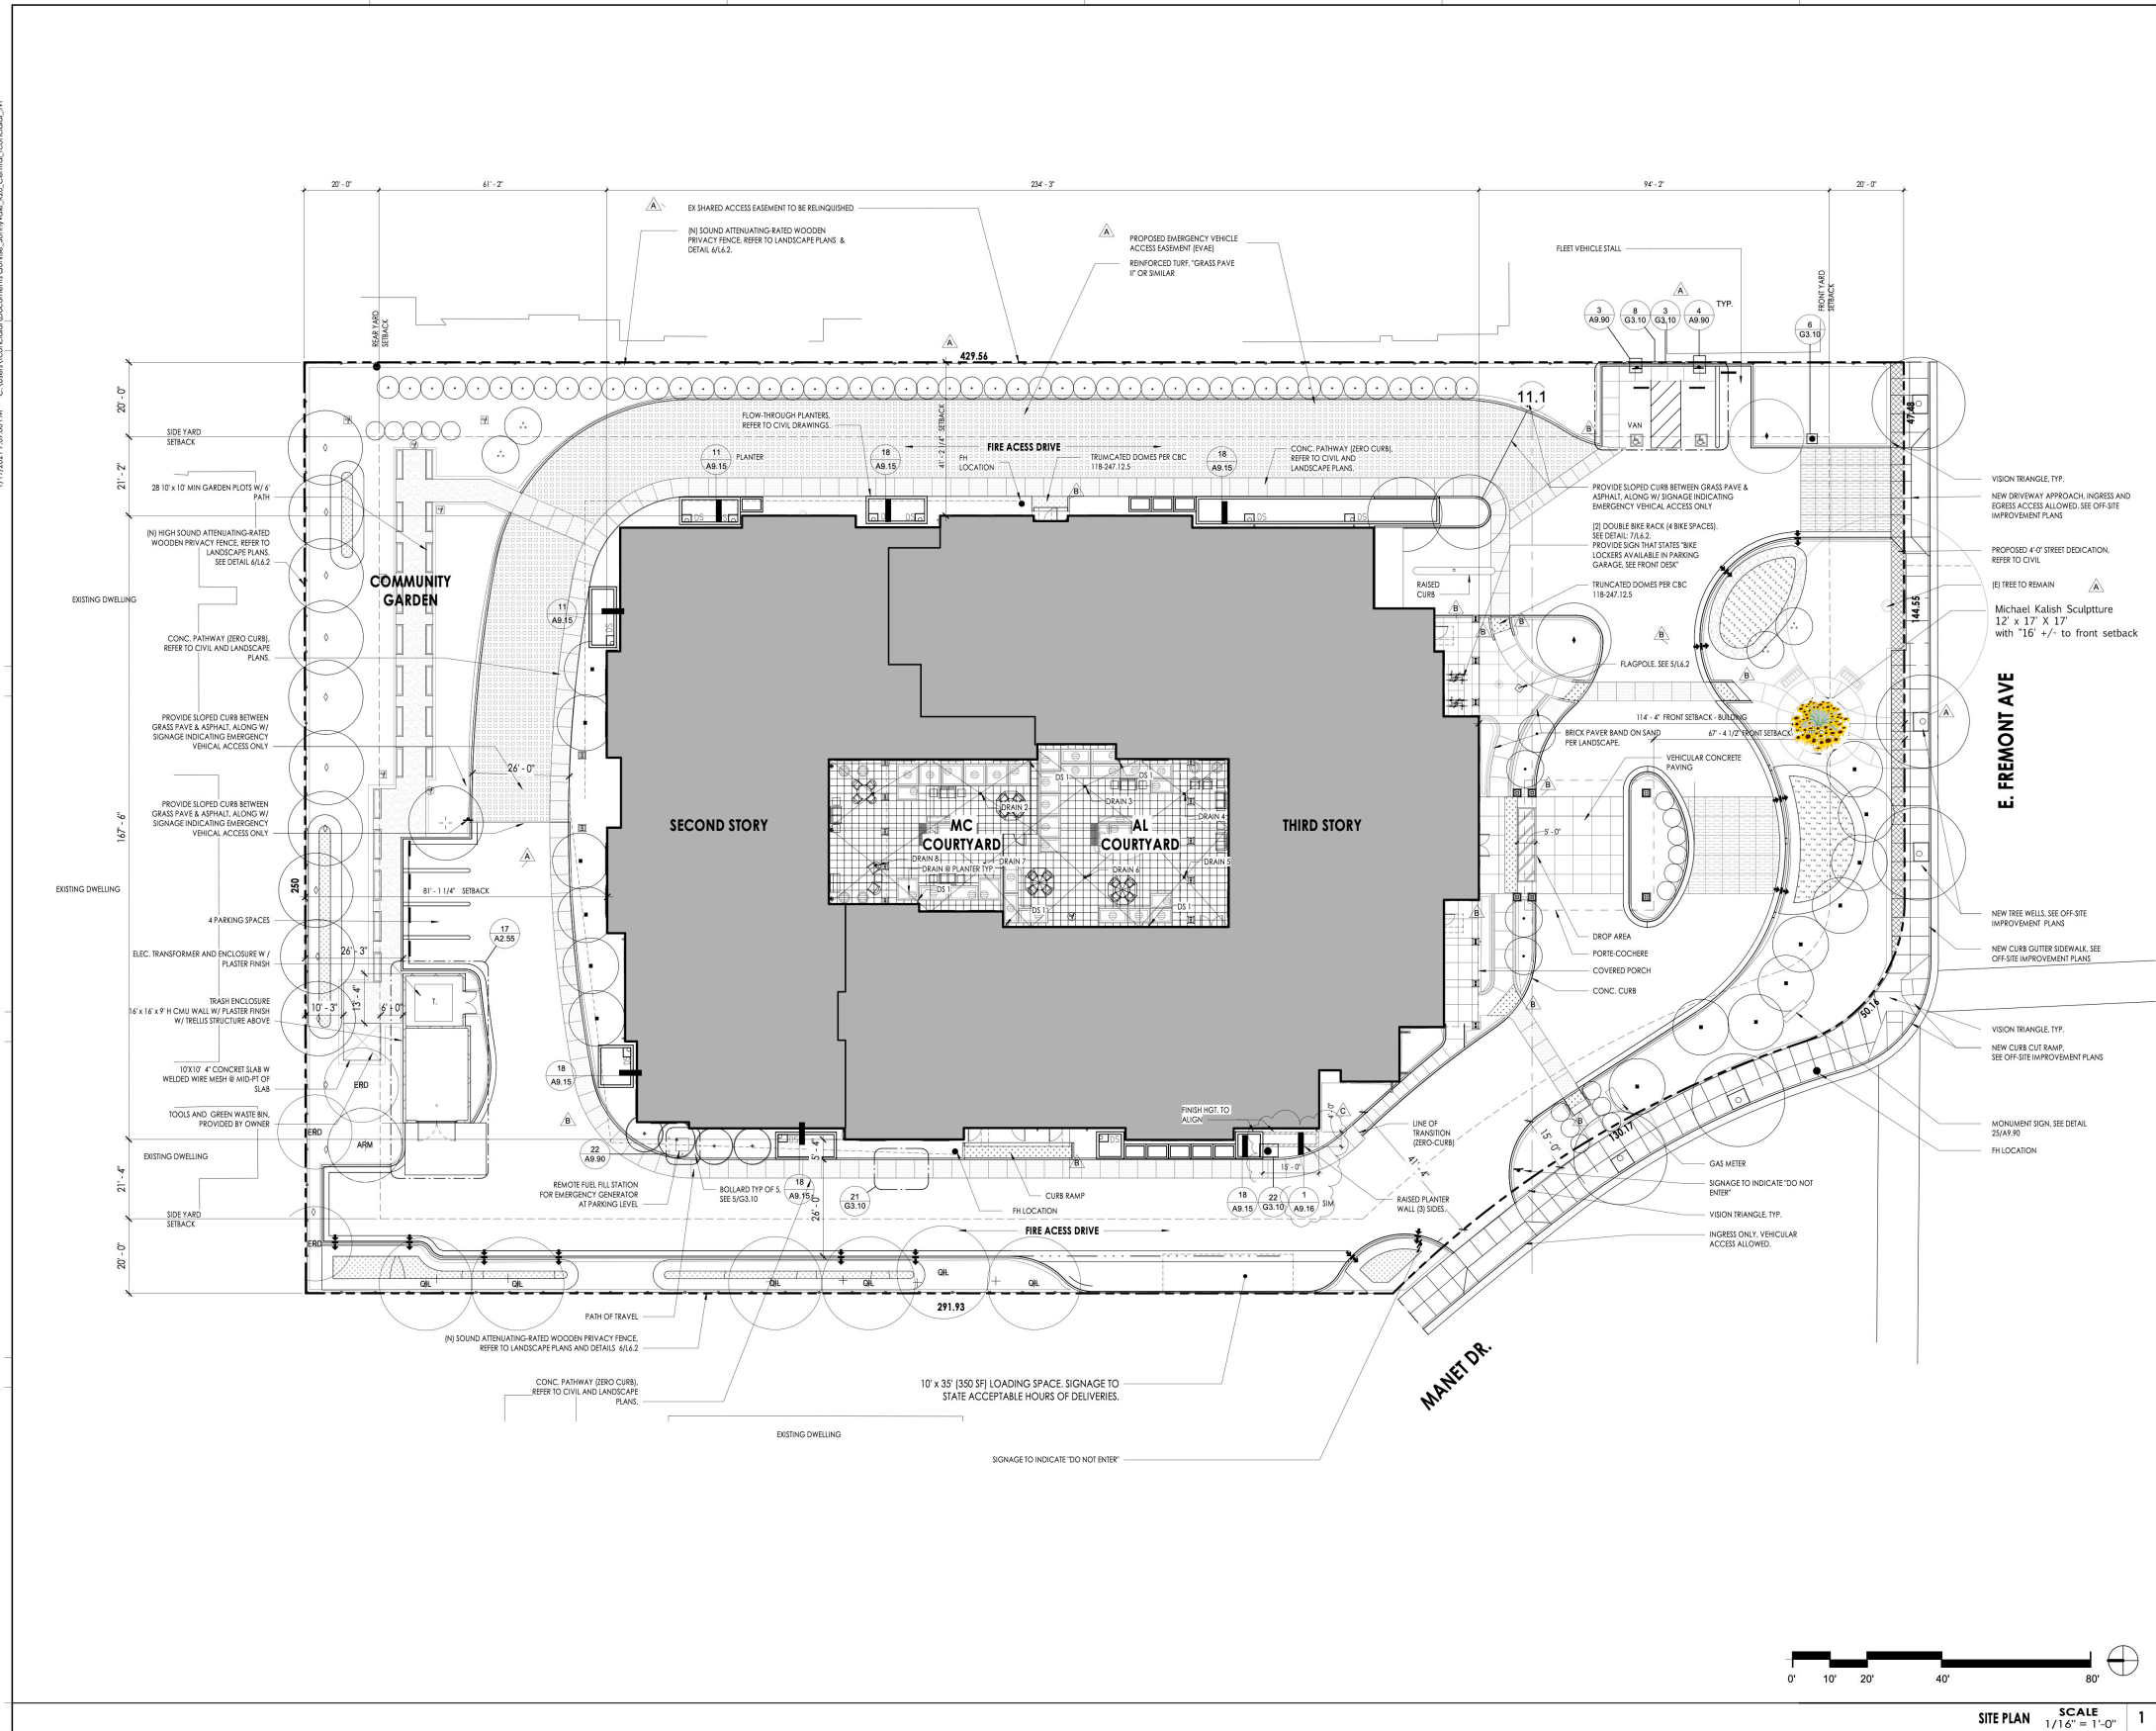

SITE PLAN SCALE 1/16" = 1'-0" 1