

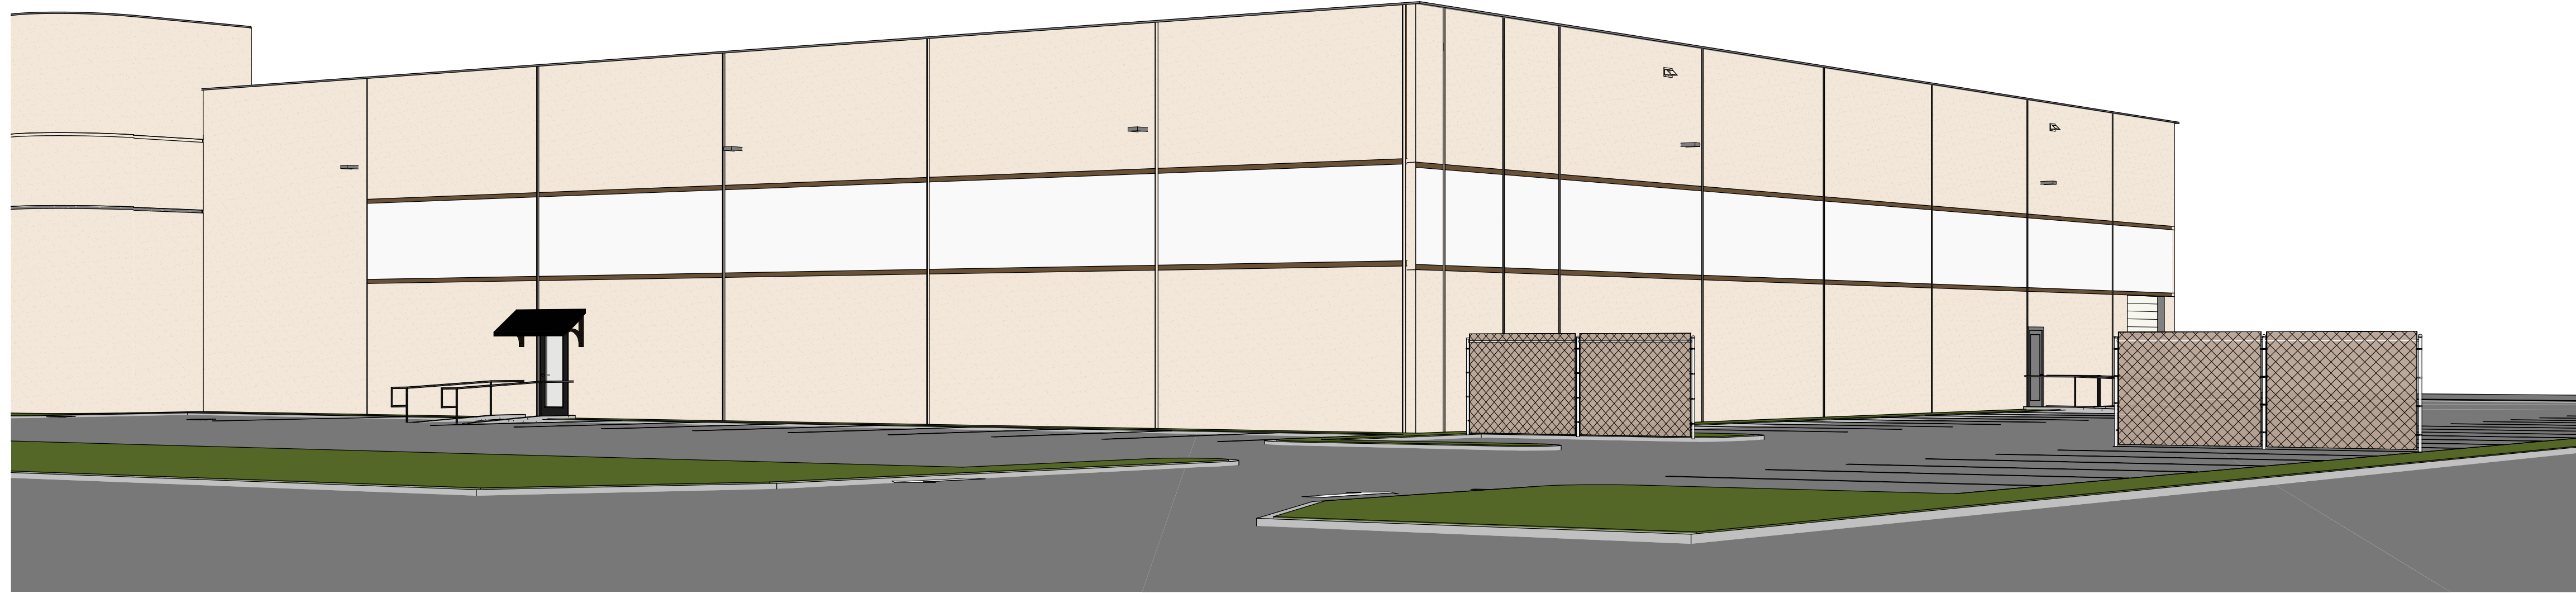


1365 GENEVA DR

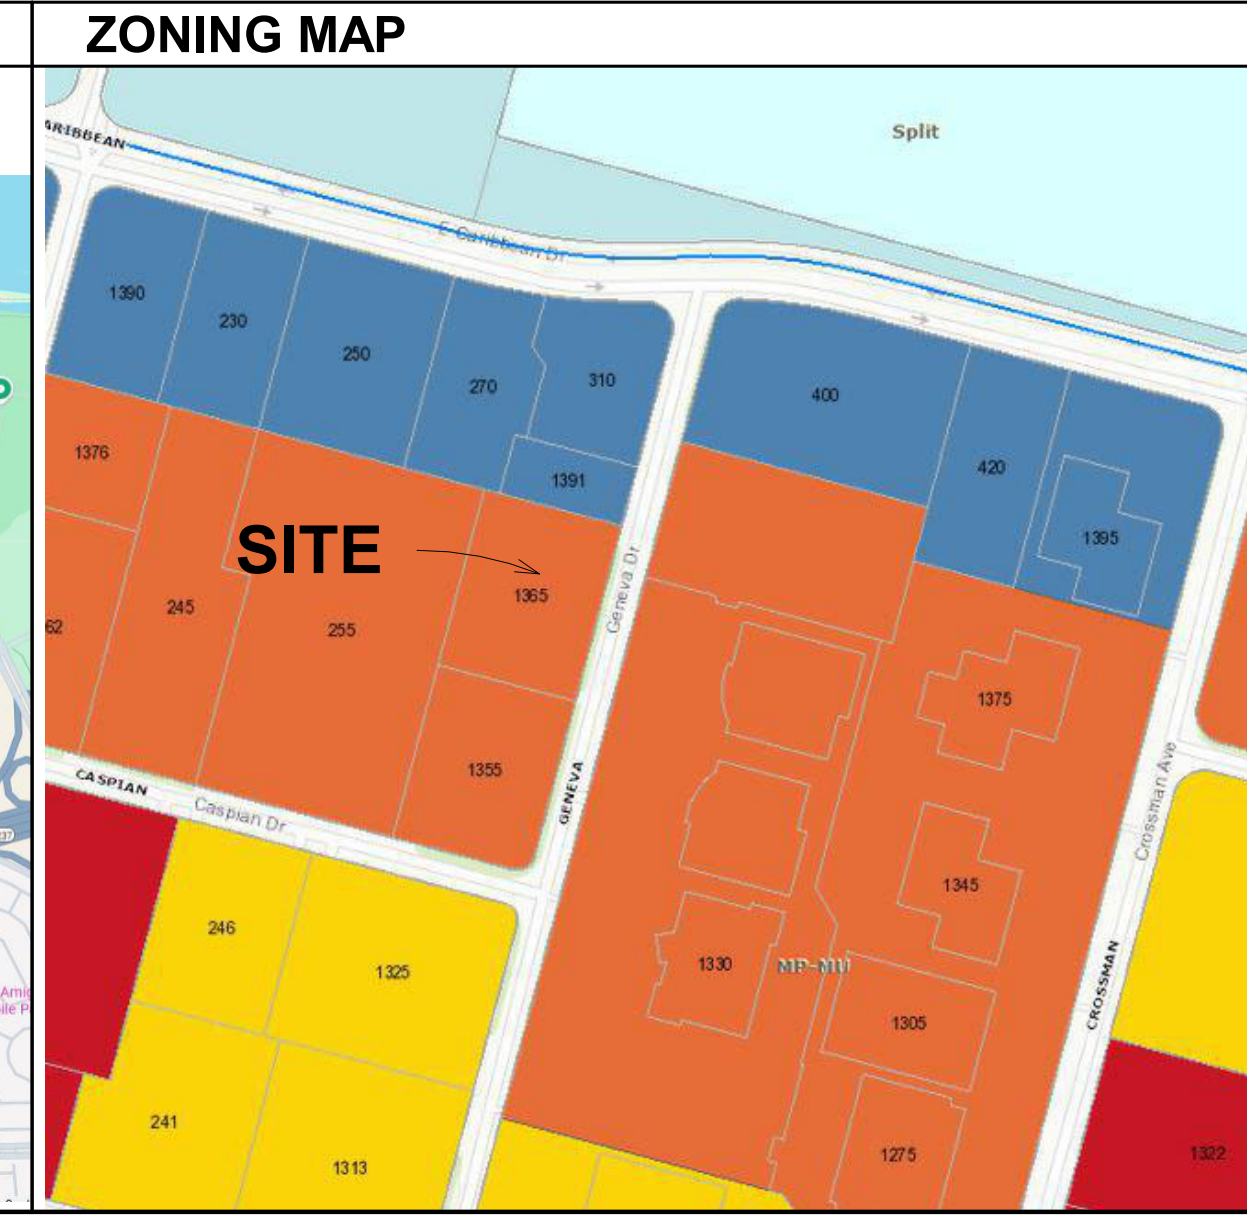

PROJECT DATA	
APN	110-33-028
PROPERTY OWNER	BAY PEDEL LLC
ZONING DISTRICT	MOFFETT PARK, MP-MU
OCCUPANCY GROUP	A-3, RECREATIONAL AND ATHLETIC FACILITY
TYPE OF CONST.	TYPE III
EXISTING USE	RECREATIONAL AND ATHLETIC FACILITY
PROPOSED USE	RECREATIONAL AND ATHLETIC FACILITY
NUMBER OF STORIES	1
SPRINKLERED	YES
CODE COMPLIANCE	2022 CALIFORNIA BUILDING CODE (CBC) 2022 CALIFORNIA FIRE CODE (CFC) 2022 CALIFORNIA ELECTRICAL CODE (CEC) 2022 CALIFORNIA MECHANICAL CODE (CMC) 2022 CALIFORNIA PLUMBING CODE (CPC) 2022 CALIFORNIA GREEN BUILDING STANDARDS (CAL GREEN) (JURISDICTION) GREEN BUILDING CODE SUNNYVALE MUNICIPAL CODE

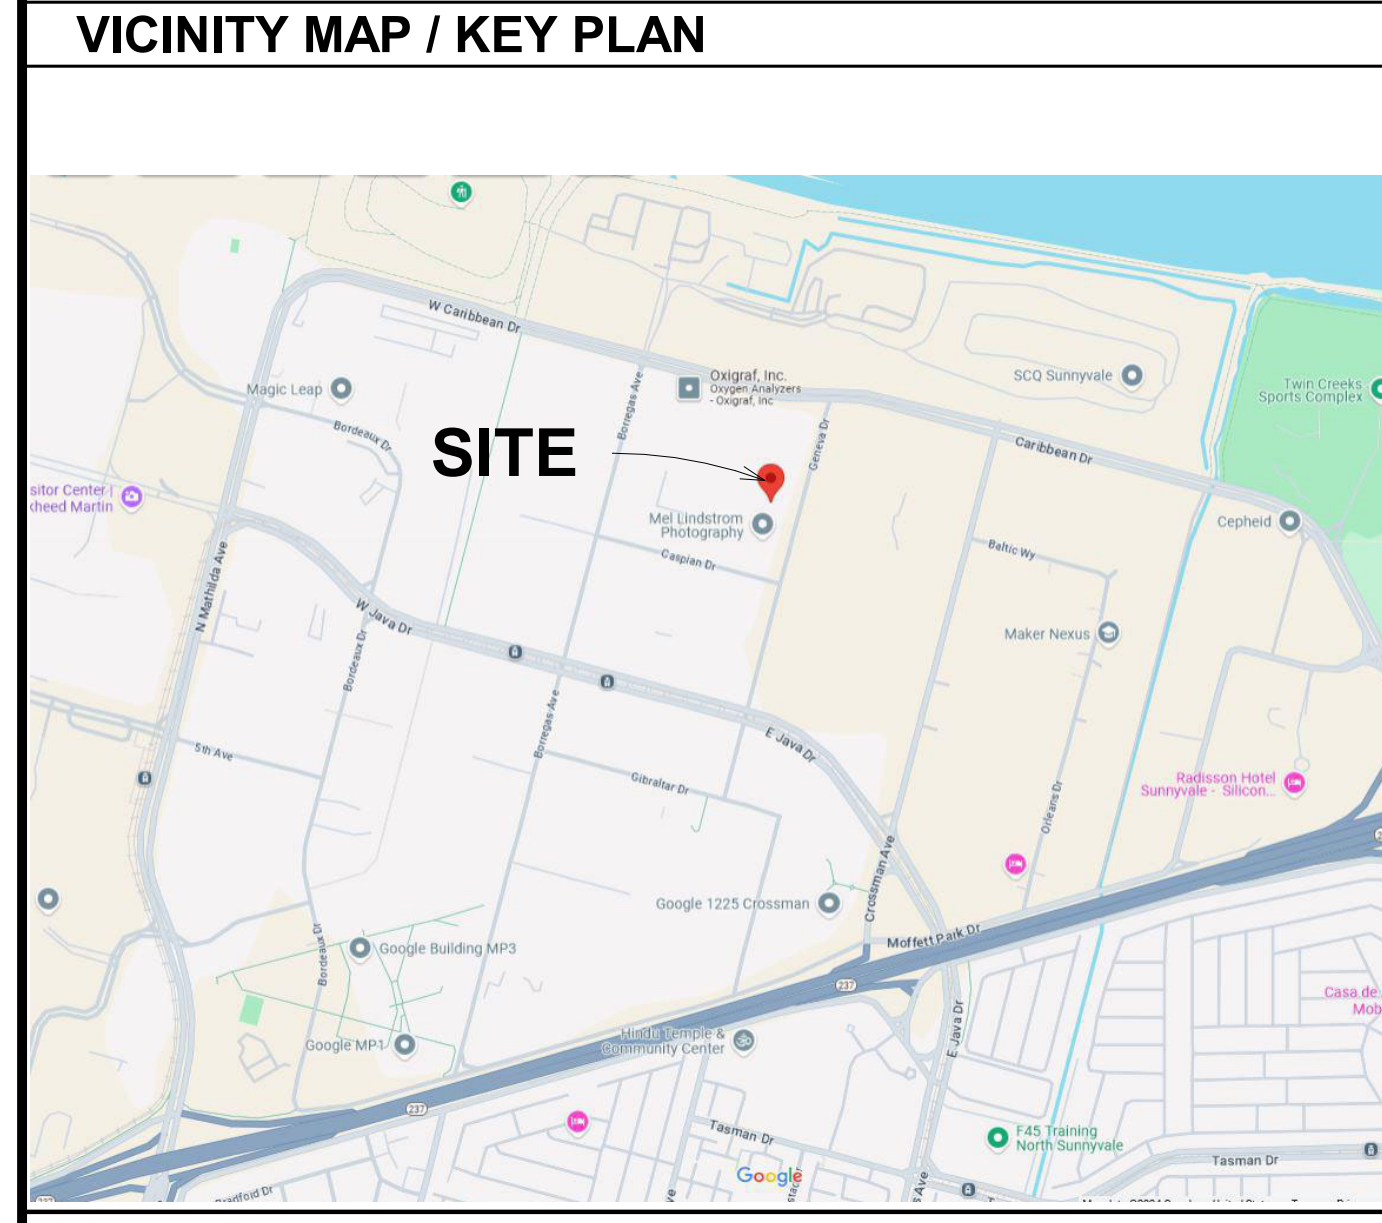

SYMBOL LEGEND	
ELEVATION	1 Ref A101
DETAIL	1 SIM A101
CENTERLINE	
FLOOR CHANGE	
DOOR	1101
REVISION	
Room name	101
ROOM/AREA	150 SF
ELEVATION LEVEL	Name Elevation
SECTION	1 SIM A101

BUILDING INFORMATION		
	EXISTING	PROPOSED
SITE AREA:	2.11 ACRES	2.11 ACRES
TOTAL GROSS BUILDING AREA:	33,807 SQ. FT.	33,807 SQ. FT.
GROSS FLOOR AREA:	16,689 SQ. FT.	16,689 SQ. FT.
PARKINGS:	85 STANDARD 4 ADA 89 TOTAL	85 STANDARD 4 ADA 89 TOTAL
BICYCLES:	0	(5)
LANDSCAPED AREA:	+13,296 SQ. FT.	+13,296 SQ. FT.

FOR OFFICIAL USE ONLY

PROJECT TEAM
ARCHITECT WILLIAM J. MASTON ARCHITECT & ASSOC. 384 CASTRO STREET MOUNTAIN VIEW, CA 94041 CONTACT: -- PH. 650.968.7900 ext. -- FAX. 650.968.4913 E. --@mastonarchitect.com

DEFERRED SUBMITTALS
1. FIRE PROTECTION, FIRE SPRINKLER/ STANDPIPE SYSTEM 2. FIRE ALARM/ SMOKE DETECTION 3. FIRE SERVICE UNDERGROUND INCLUDING WHARF HYDRANT(S)
THESE DEFERRED SUBMITTALS SHALL FIRST BE SUBMITTED TO THE PROJECT ARCHITECT AND/OR ENGINEER FOR REVIEW AND COORDINATION; FOLLOWING THE COMPLETION OF PROJECT ARCHITECT/ENGINEER REVIEW AND COORDINATION, A SUBMITTAL TO THE CITY SHALL BE MADE (FOR CITY REVIEW AND APPROVAL), WHICH SHALL INCLUDE A LETTER STATING THIS REVIEW AND COORDINATION HAS BEEN PERFORMED AND COMPLETED AND PLANS AND CALCULATIONS FOR THE DEFERRED ITEMS ARE FOUND TO BE ACCEPTABLE (E.G. WITH REGARD TO GEOMETRY, LOAD CONDITIONS, ETC.) WITH NO EXCEPTIONS. (CBC [A] 107.3.4.1)

BUILDING PERMIT CERT.
THE ARCHITECTURAL DESIGN SHOWN IN THE BUILDING PERMIT PLANS MATCH THE PLANS APPROVED BY THE CITY COUNCIL/ ZONING ADMINISTRATOR. ANY CHANGES ARE CLEARLY NOTED. THE STRUCTURAL PLANS ARE CONSISTENT WITH THE ARCHITECTURAL PLANS. IN THE EVENT OF A DISCREPANCY BETWEEN THE STRUCTURAL PLANS AND THE ARCHITECTURAL PLANS, THE ARCHITECTURAL PLANS TAKE PRECEDENCE, AND REVISED STRUCTURAL DRAWINGS SHALL BE SUBMITTED TO THE BUILDING INSPECTION DIVISION.

PROJECT DESCRIPTION
NEW TEAM SPORTS VENUE IN AN EXISTING BUILDING. WORK CONSIST OF INSTALLATION OF PREFAB COURT UNITS FOR PADEL BALL. UPGRADE EXISTING RESTROOMS FOR ADA AND INSTALL 2 EXTERIOR PREFAB COURTS. PAINT AND FINISH FOR COMPLETION.

SHEET INDEX	
ARCHITECTURAL	
A0.1	PROJECT DATA
A1.0	SITE PLAN
A2.05	(E) LEVEL 1 PLAN
A2.08	(P) LEVEL 1 PLAN
A3.01	EXTERIOR ELEVATIONS
A4.01	BUILDING SECTIONS
A6.01	SITE PHOTOS

SEPARAGE PERMITS
MECHANICAL, ELECTRICAL AND PLUMBING WORK WILL BE PERFORMED UNDER SEPARATE PERMIT.

Date	Rev.	#

William Maston
Architect & Associates
384 Castro St.
Mountain View, CA 94041
T. 650.968.7900 F. 650.968.4913
www.mastonarchitect.com

PRELIMINARY
NOT FOR CONSTRUCTION

GENEVA
1365 GENEVA DR


PROJECT DATA

Job: (PROJECT NAME)
Date: (PROJECT DATE)
Checked By: Checker
Drawn By: Author

A0.1

Scale 1/4" = 1'-0"

3/3/2025 11:06:56 AM
C:\Users\pokol\OneDrive - William Maston Architect & Associates\Desktop\Bay Padel\2025.02.20- Geneva.rvt

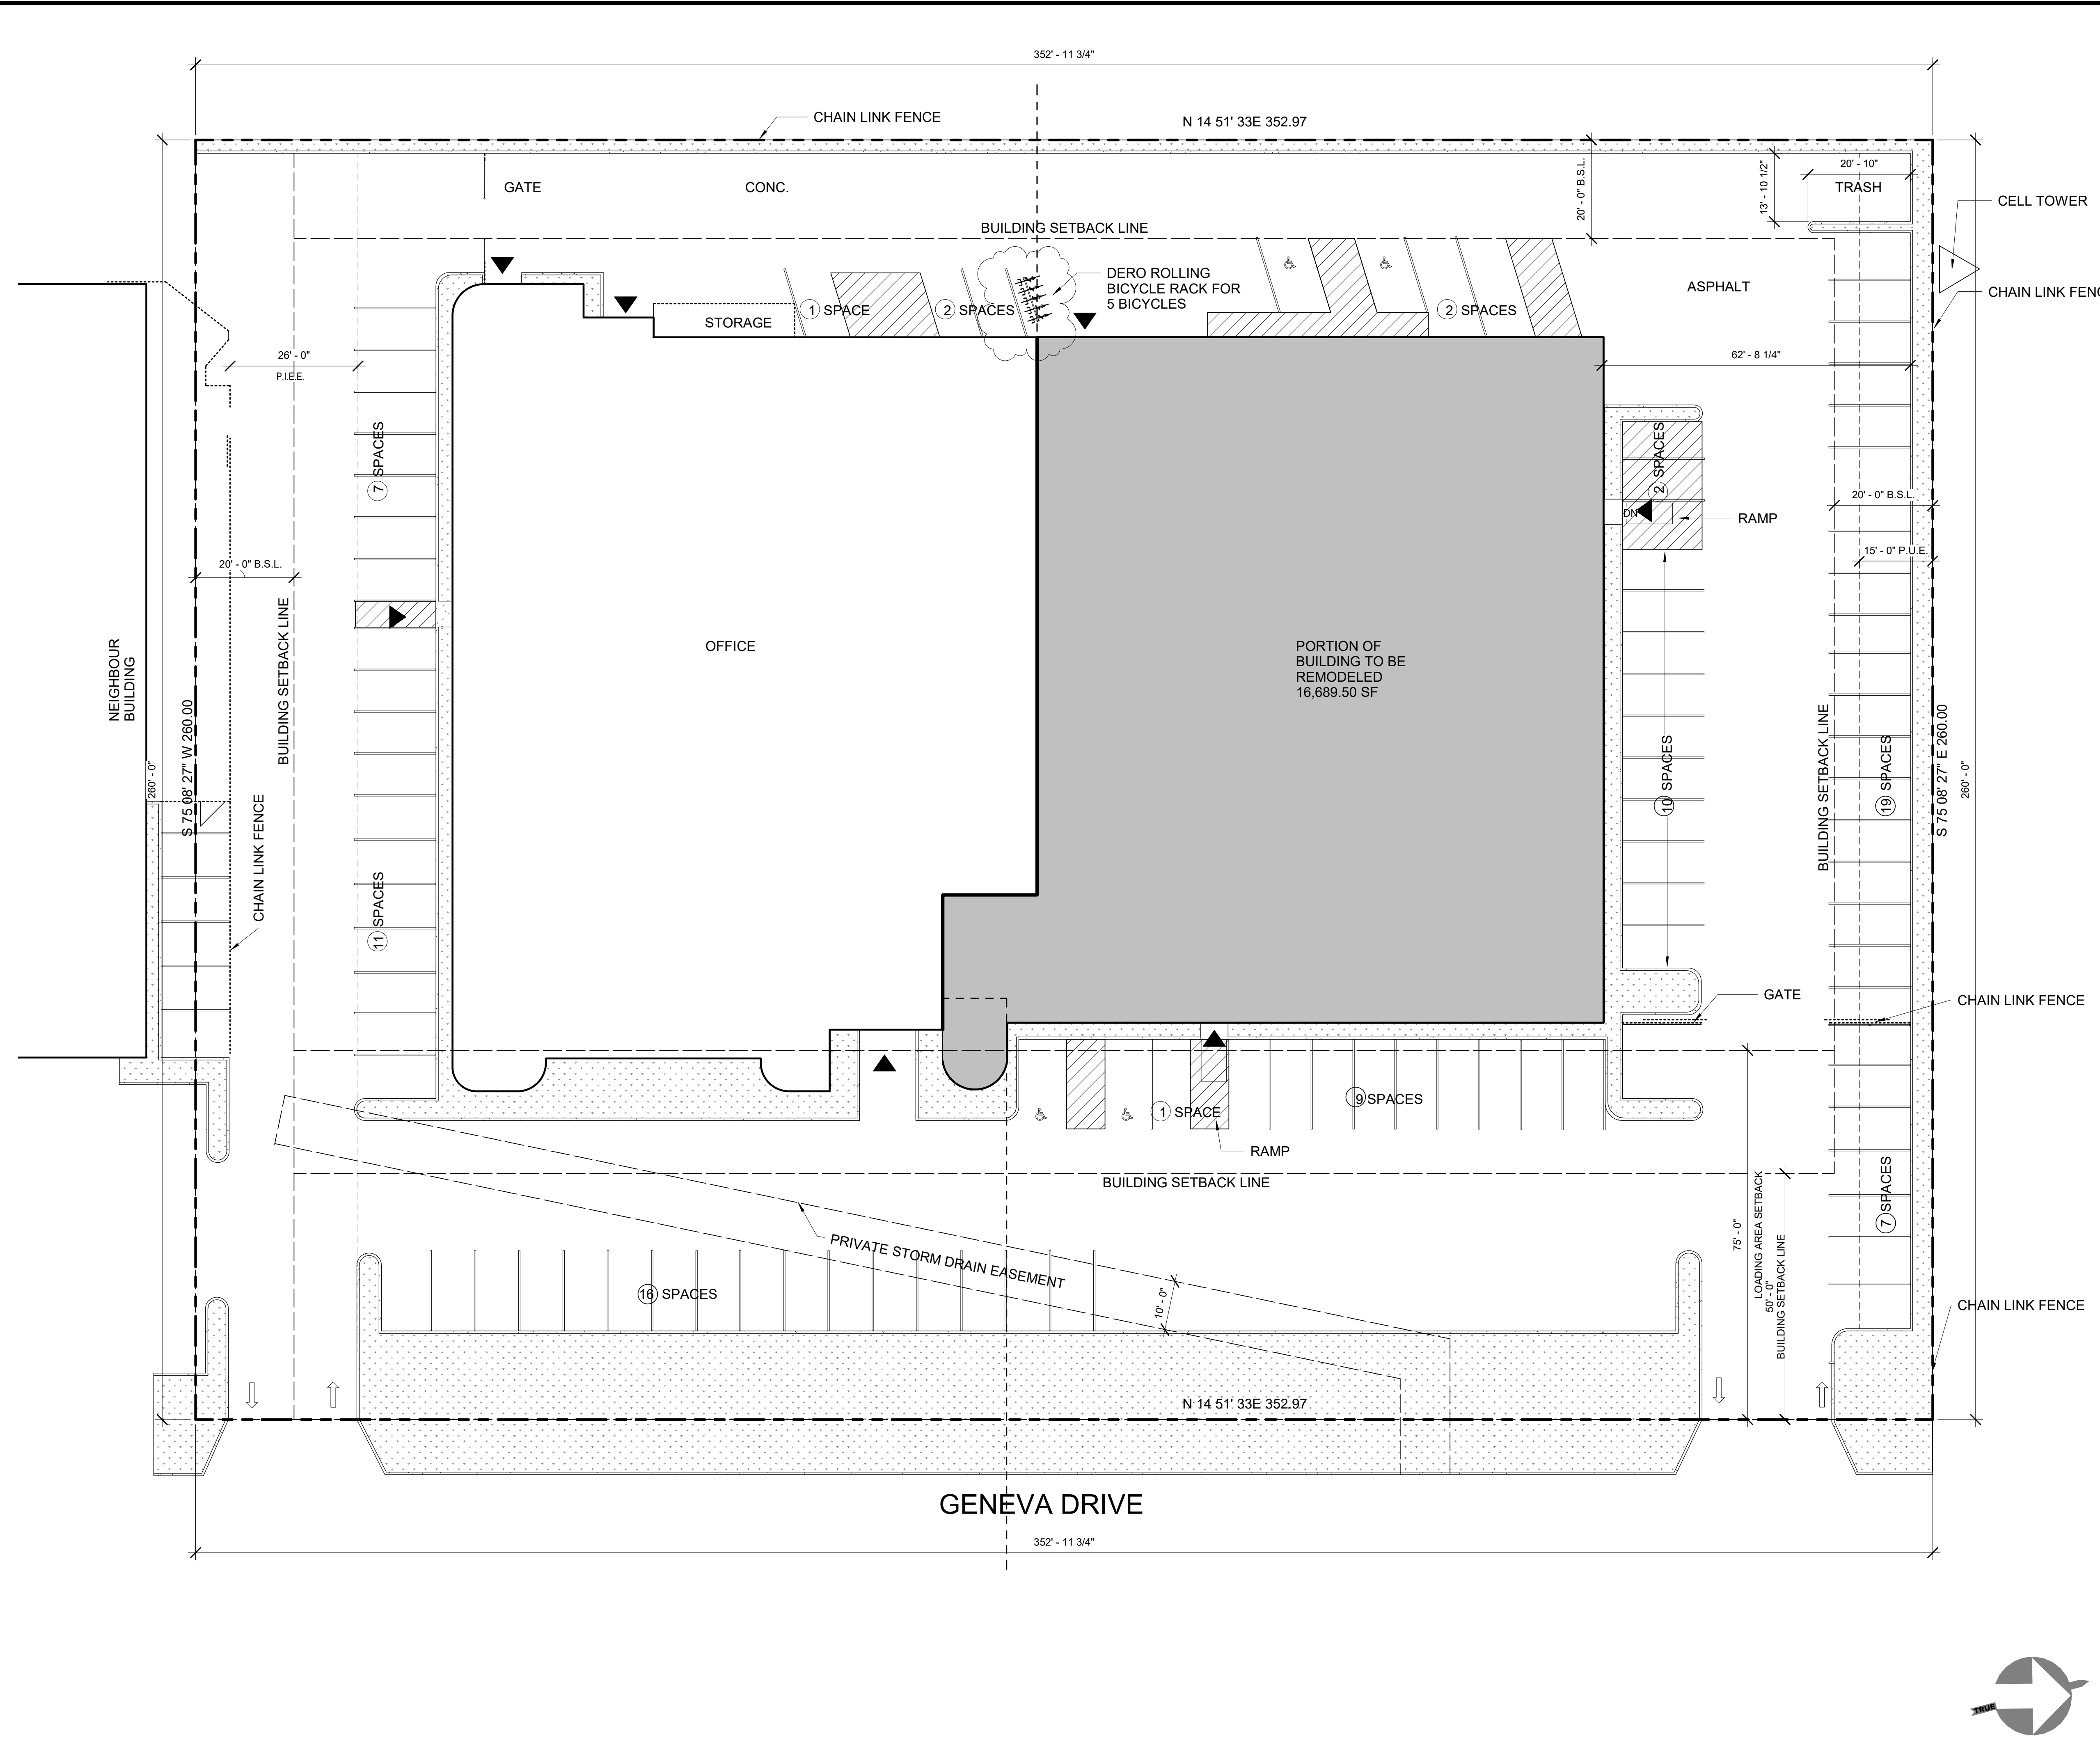

SITE PLAN NOTES

PROVIDE AND INSTALL DERO ROLLING BICYCLE RACK FOR 5 BICYCLES

KEYNOTES

PRELIMINARY
NOT FOR CONSTRUCTION

SITE PLAN LEGEND

GENEVA
1365 GENEVA DR

SITE PLAN

Job: (PROJECT NAME)
Date: (PROJECT DATE)
Checked By: Checker
Drawn By: Author

#	Rev.	Date
1	Revision 1	Date 1

William Maston Architect & Associates
384 Corona St
Mountain View, CA 94031
t. 650.968.7900 f. 650.968.4913
www.mastonarchitect.com

© 2025 ALL RIGHTS RESERVED
REPRODUCTION OR TRANSMISSION OF THIS DOCUMENT BY ANY MEANS IS PROHIBITED WITHOUT THE WRITTEN PERMISSION OF WILLIAM MASTON ARCHITECT & ASSOCIATES

PRELIMINARY
NOT FOR CONSTRUCTION

GENEVA
1365 GENEVA DR

SITE PLAN



Job: (PROJECT NAME)
Date: (PROJECT DATE)
Checked By: Checker
Drawn By: Author

A1.0

Scale 1/16" = 1'-0"

(E) SITE PLAN 1/16" = 1'-0"

3/3/2025 11:06:57 AM C:\Users\poko\OneDrive - William Maston Architect & Associates\Desktop\Bay Padel\2025.02.20- Geneva.rvt

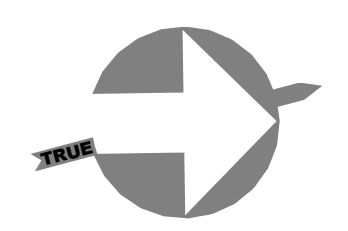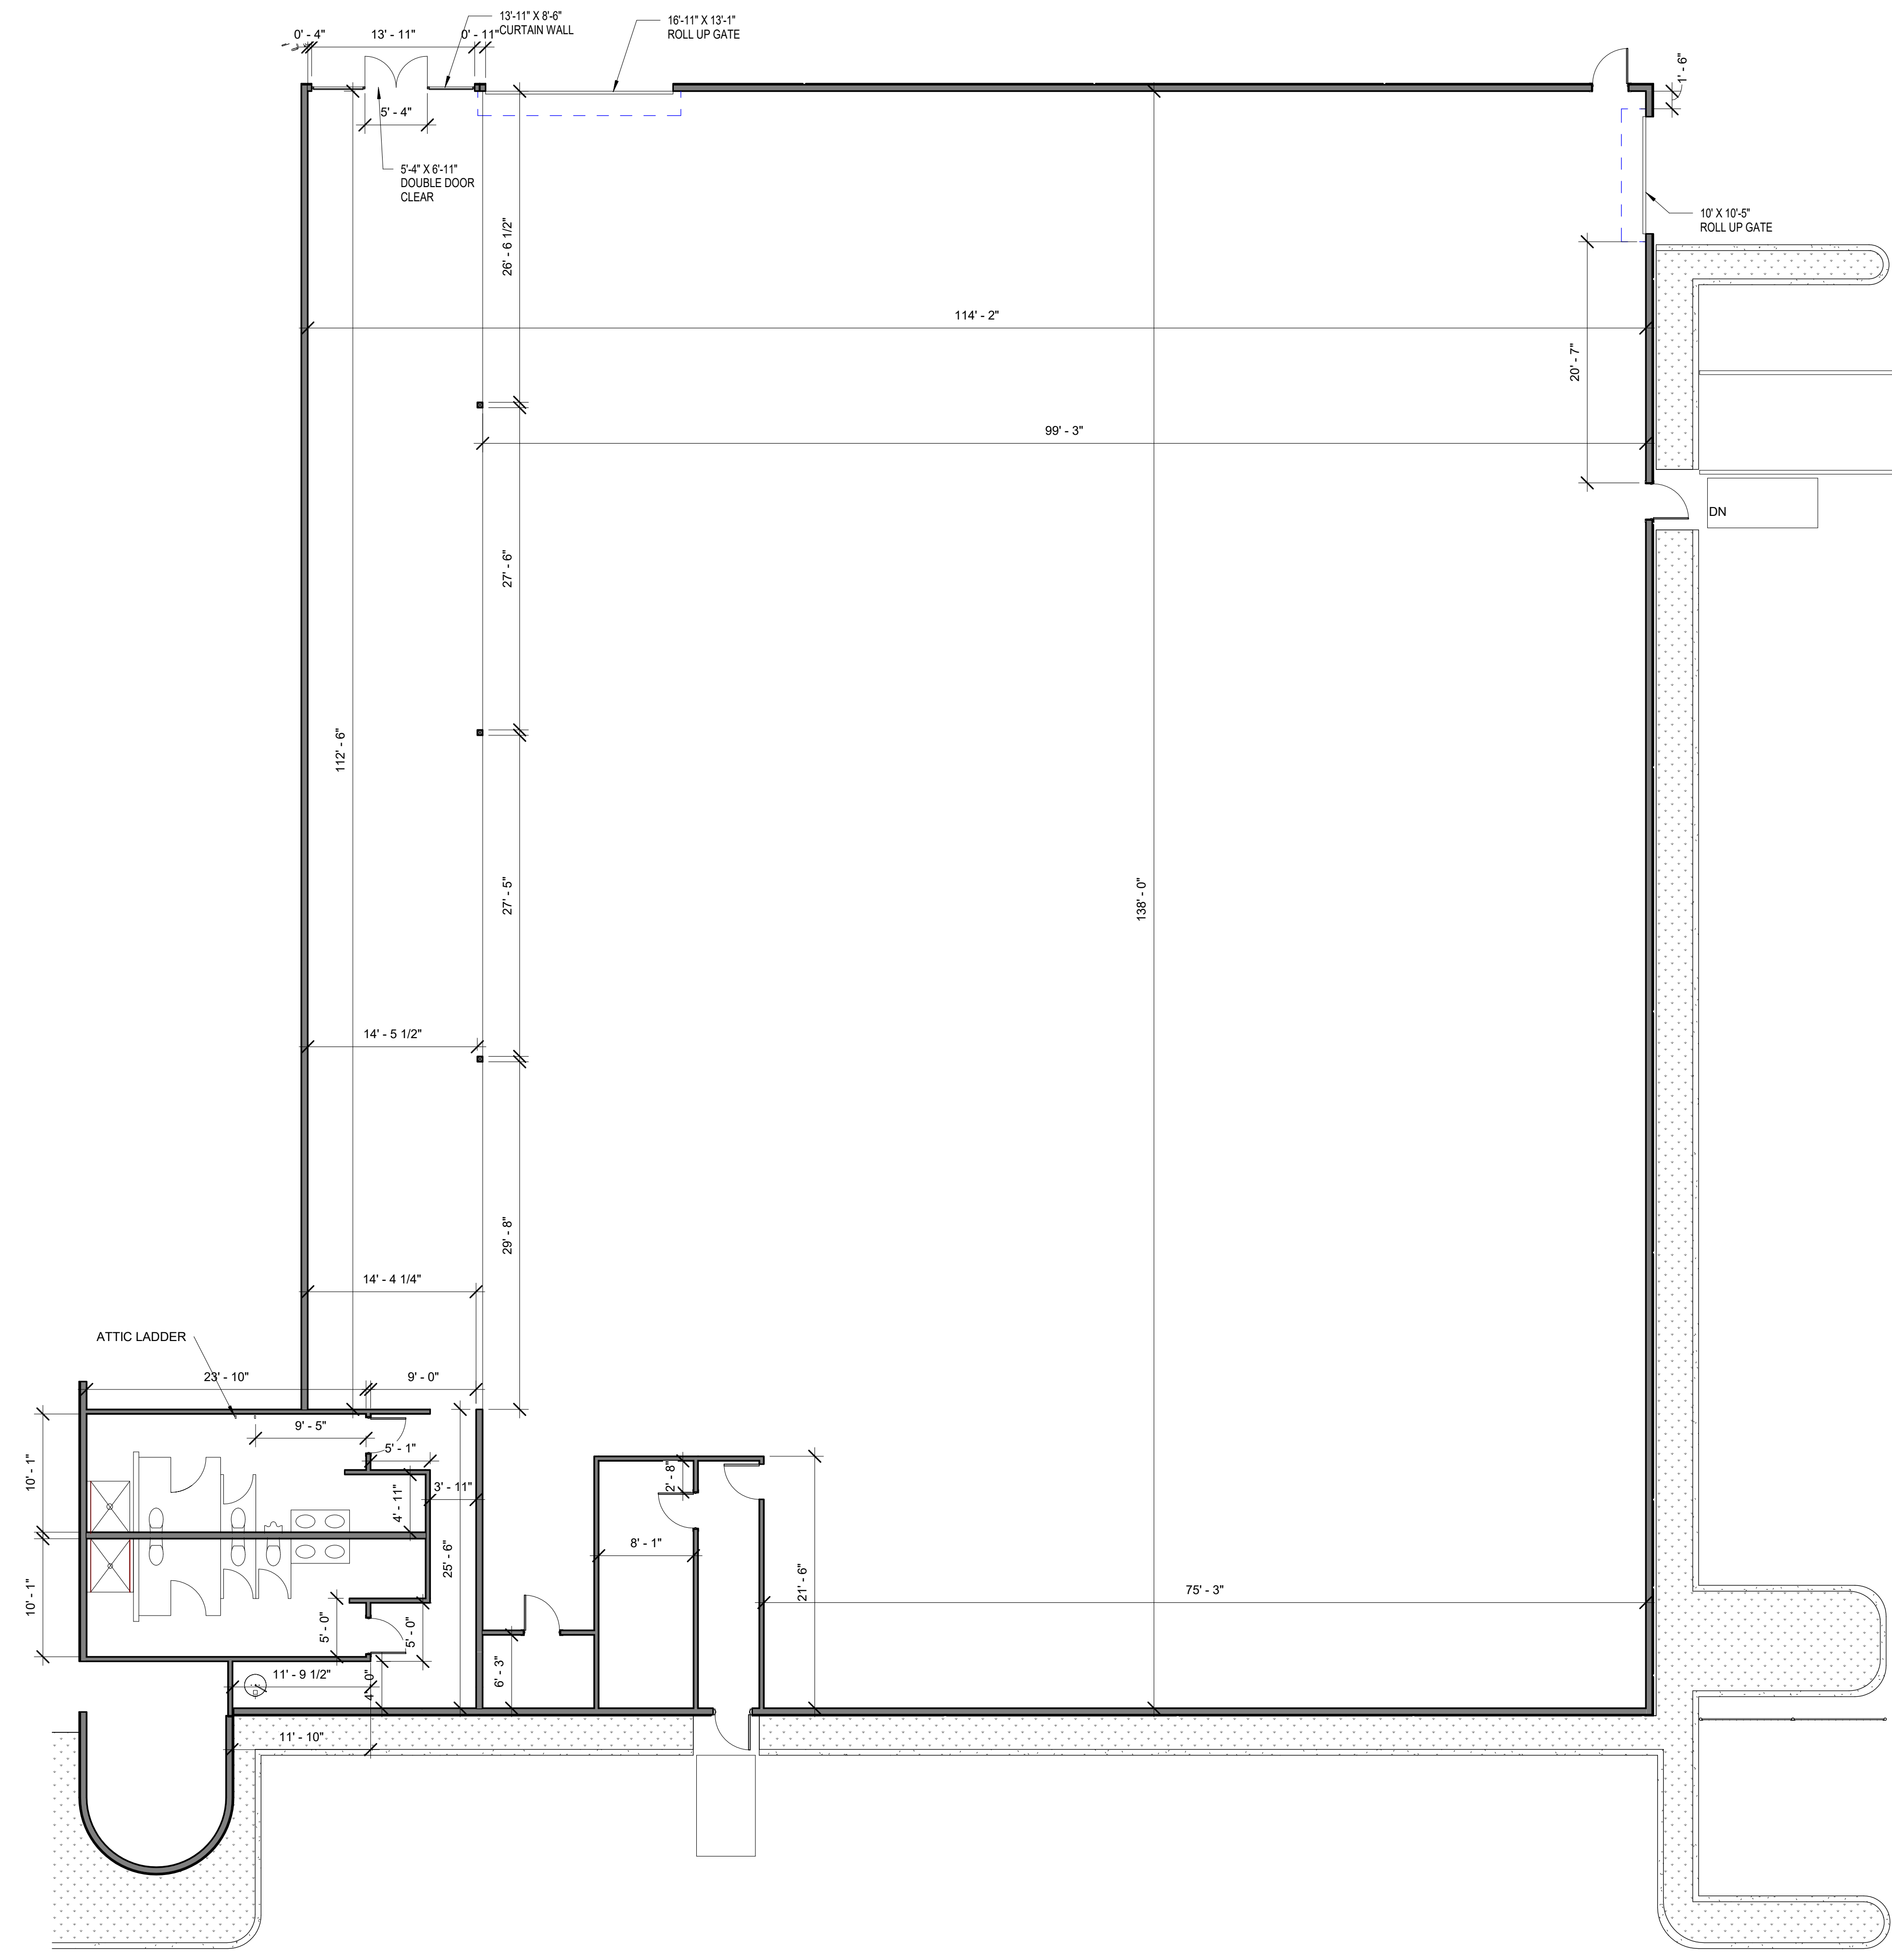

(E) LEVEL 1 FLOOR PLAN 1/8" = 1'-0" 1

#	Rev.	Date

William Maston Architect & Associates
 284 Corona St.
 Mountain View, CA 94041
 t. 650.968.7900 f. 650.968.4913
 www.mastonarchitect.com

© 2025 ALL RIGHTS RESERVED. THIS DOCUMENT IS THE PROPERTY OF WILLIAM MASTON ARCHITECT & ASSOCIATES. IT IS TO BE USED ONLY FOR THE PROJECT AND SITE SPECIFICALLY IDENTIFIED HEREIN. ANY REUSE OR MODIFICATION OF THIS DOCUMENT WITHOUT THE WRITTEN PERMISSION OF WILLIAM MASTON ARCHITECT & ASSOCIATES IS PROHIBITED.

PRELIMINARY
NOT FOR CONSTRUCTION


GENEVA
1365 GENEVA DR

(E) LEVEL 1 PLAN

Job: (PROJECT NAME)
 Date: (PROJECT DATE)
 Checked By: Checker
 Drawn By: Author

A2.05
 Scale 1/8" = 1'-0"

3/3/2025 11:07:02 AM
C:\Users\poko\OneDrive - William Maston Architect & Associates\Desktop\Bay Padel\2025.02.20- Geneva.rvt

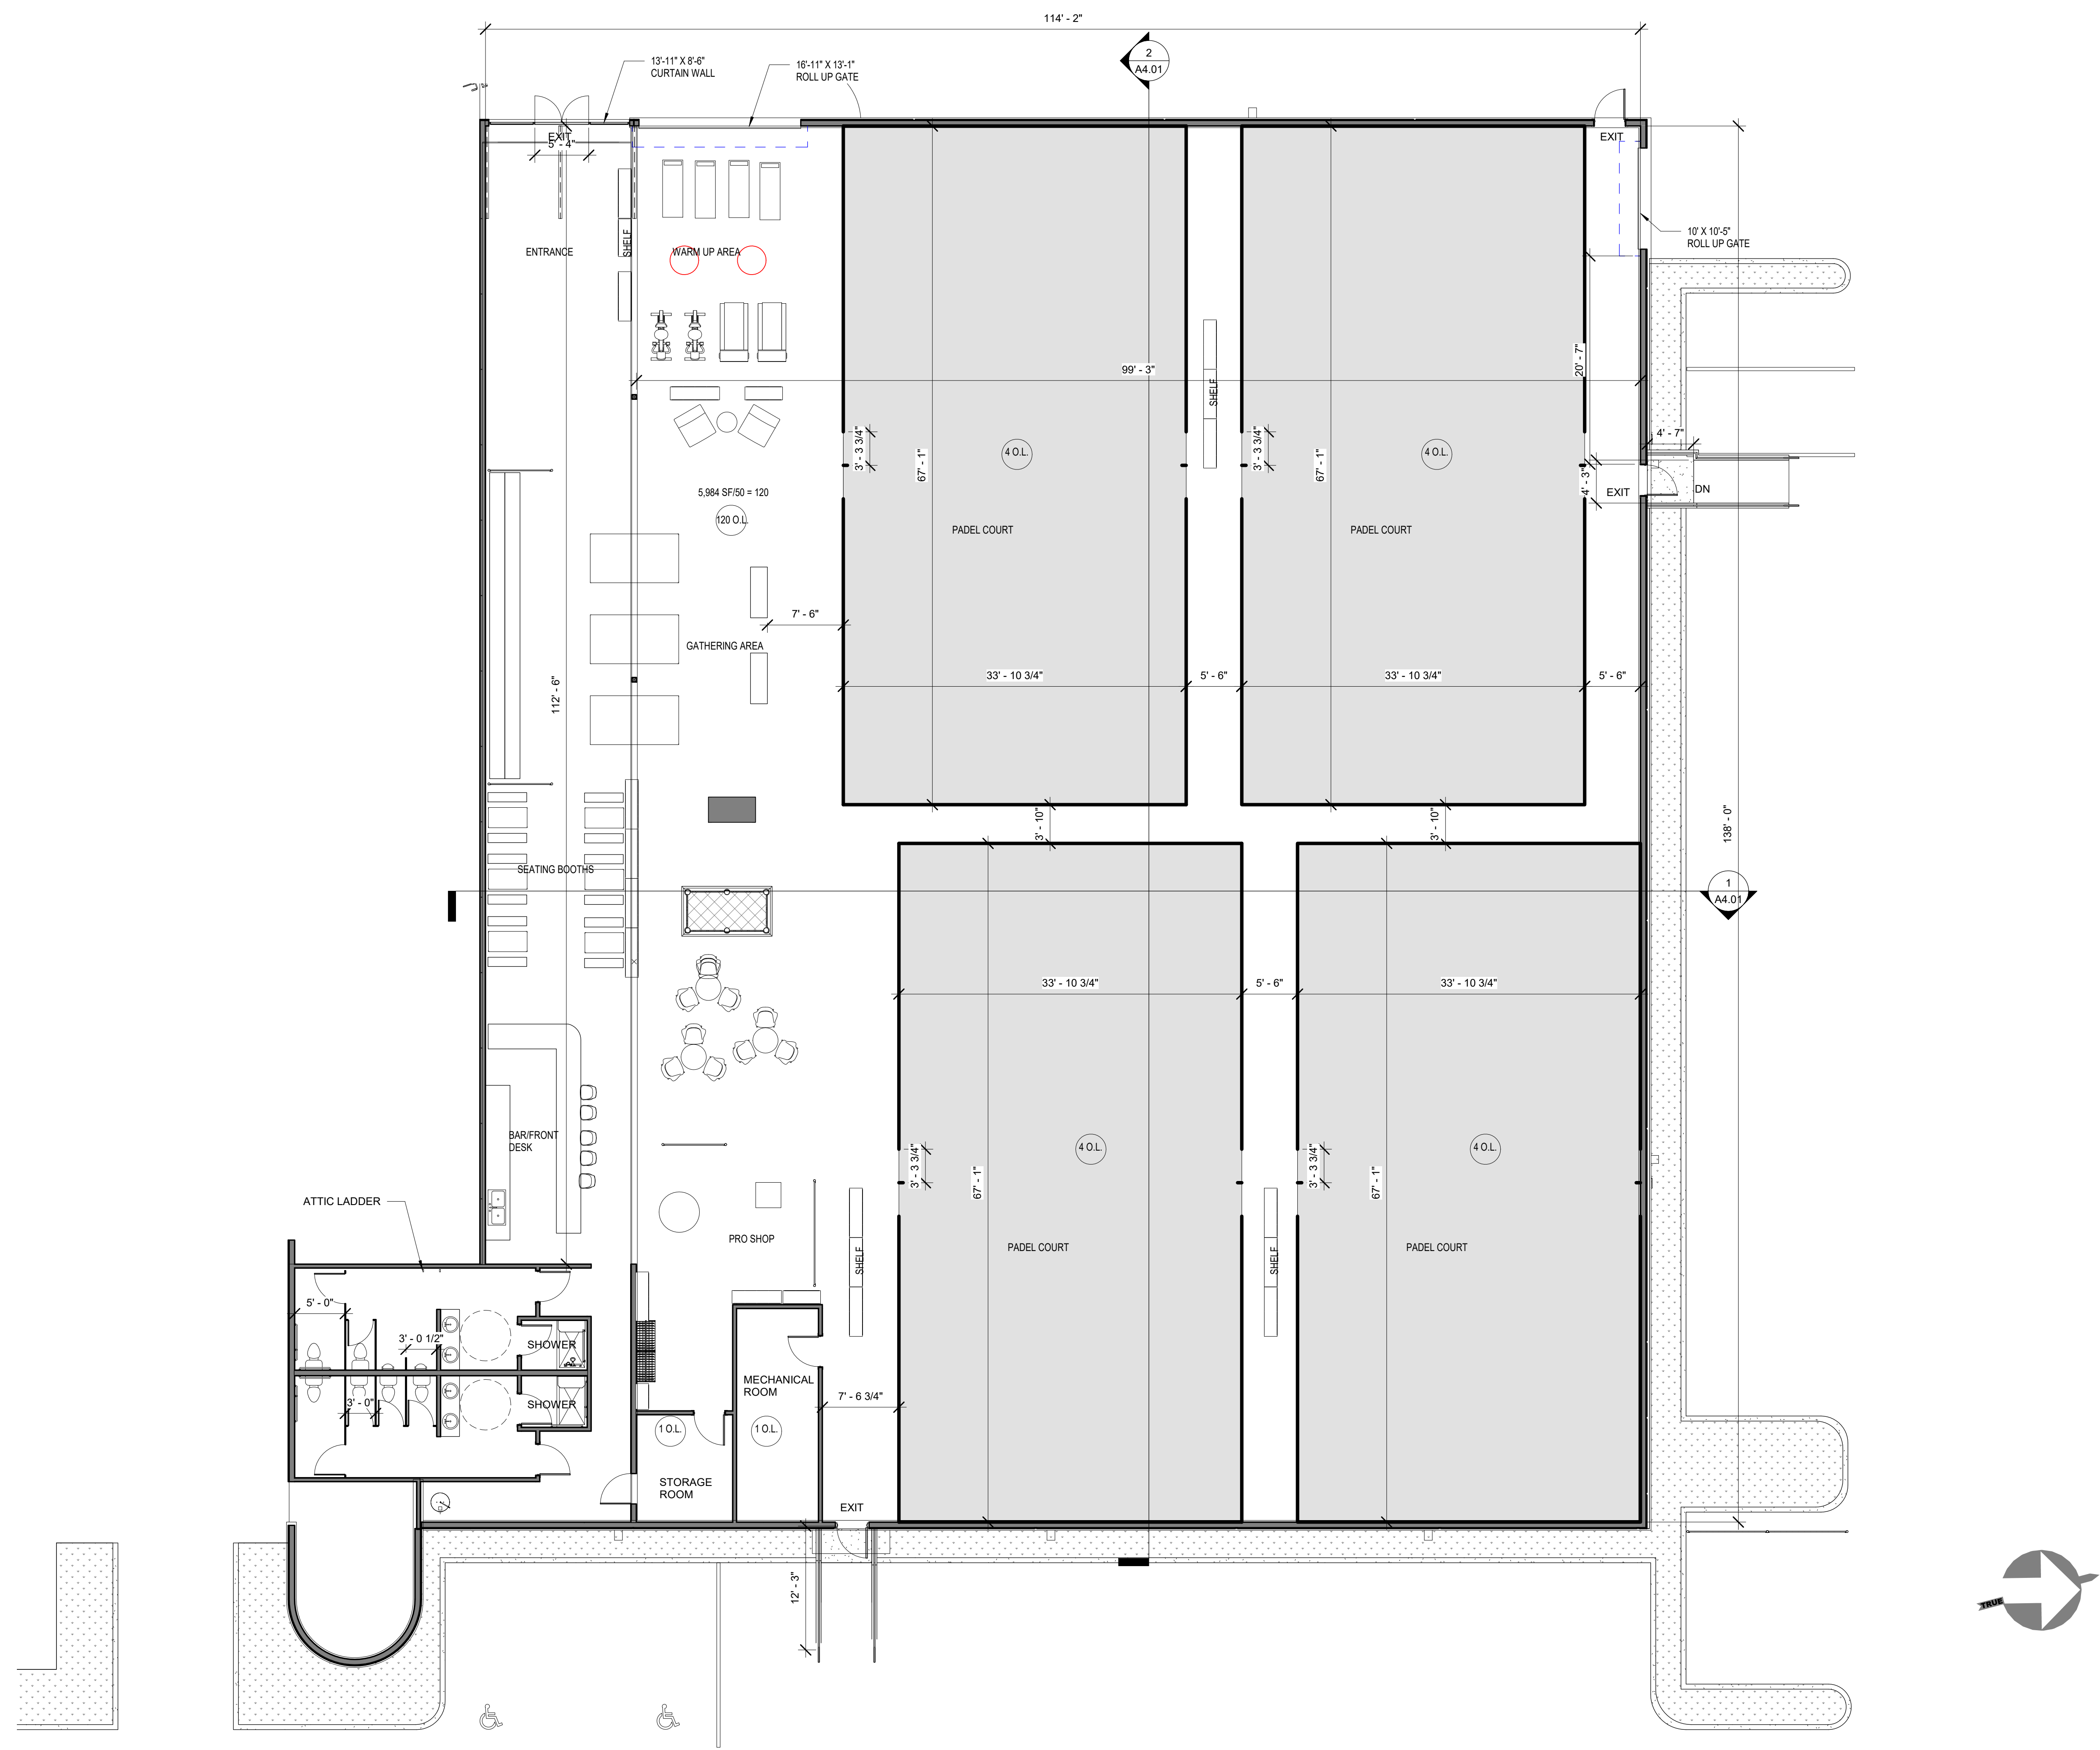

#	Rev.	Date

William Maston Architect & Associates
 284 Corona St.
 Mountain View, CA 94041
 t. 650.968.7900 f. 650.968.4913
 www.mastonarchitect.com

© 2025 ALL RIGHTS RESERVED
 THIS DOCUMENT IS THE PROPERTY OF WILLIAM MASTON ARCHITECT & ASSOCIATES. IT IS TO BE USED ONLY FOR THE PROJECT AND SITE SPECIFICALLY IDENTIFIED HEREIN. NO PART OF THIS DOCUMENT IS TO BE REPRODUCED OR TRANSMITTED IN ANY FORM OR BY ANY MEANS, ELECTRONIC OR MECHANICAL, INCLUDING PHOTOCOPYING, RECORDING, OR BY ANY INFORMATION STORAGE AND RETRIEVAL SYSTEM, WITHOUT THE WRITTEN PERMISSION OF WILLIAM MASTON ARCHITECT & ASSOCIATES.

PRELIMINARY
NOT FOR CONSTRUCTION


GENEVA
1365 GENEVA DR

(P) LEVEL 1 PLAN


Job: (PROJECT NAME)
 Date: (PROJECT DATE)
 Checked By: Checker
 Drawn By: Author

A2.08
 Scale 1/8" = 1'-0"


3/3/2025 11:07:23 AM C:\Users\poko\OneDrive - William Maston Architect & Associates\Desktop\Bay Padel\2025.02.20- Geneva.rvt

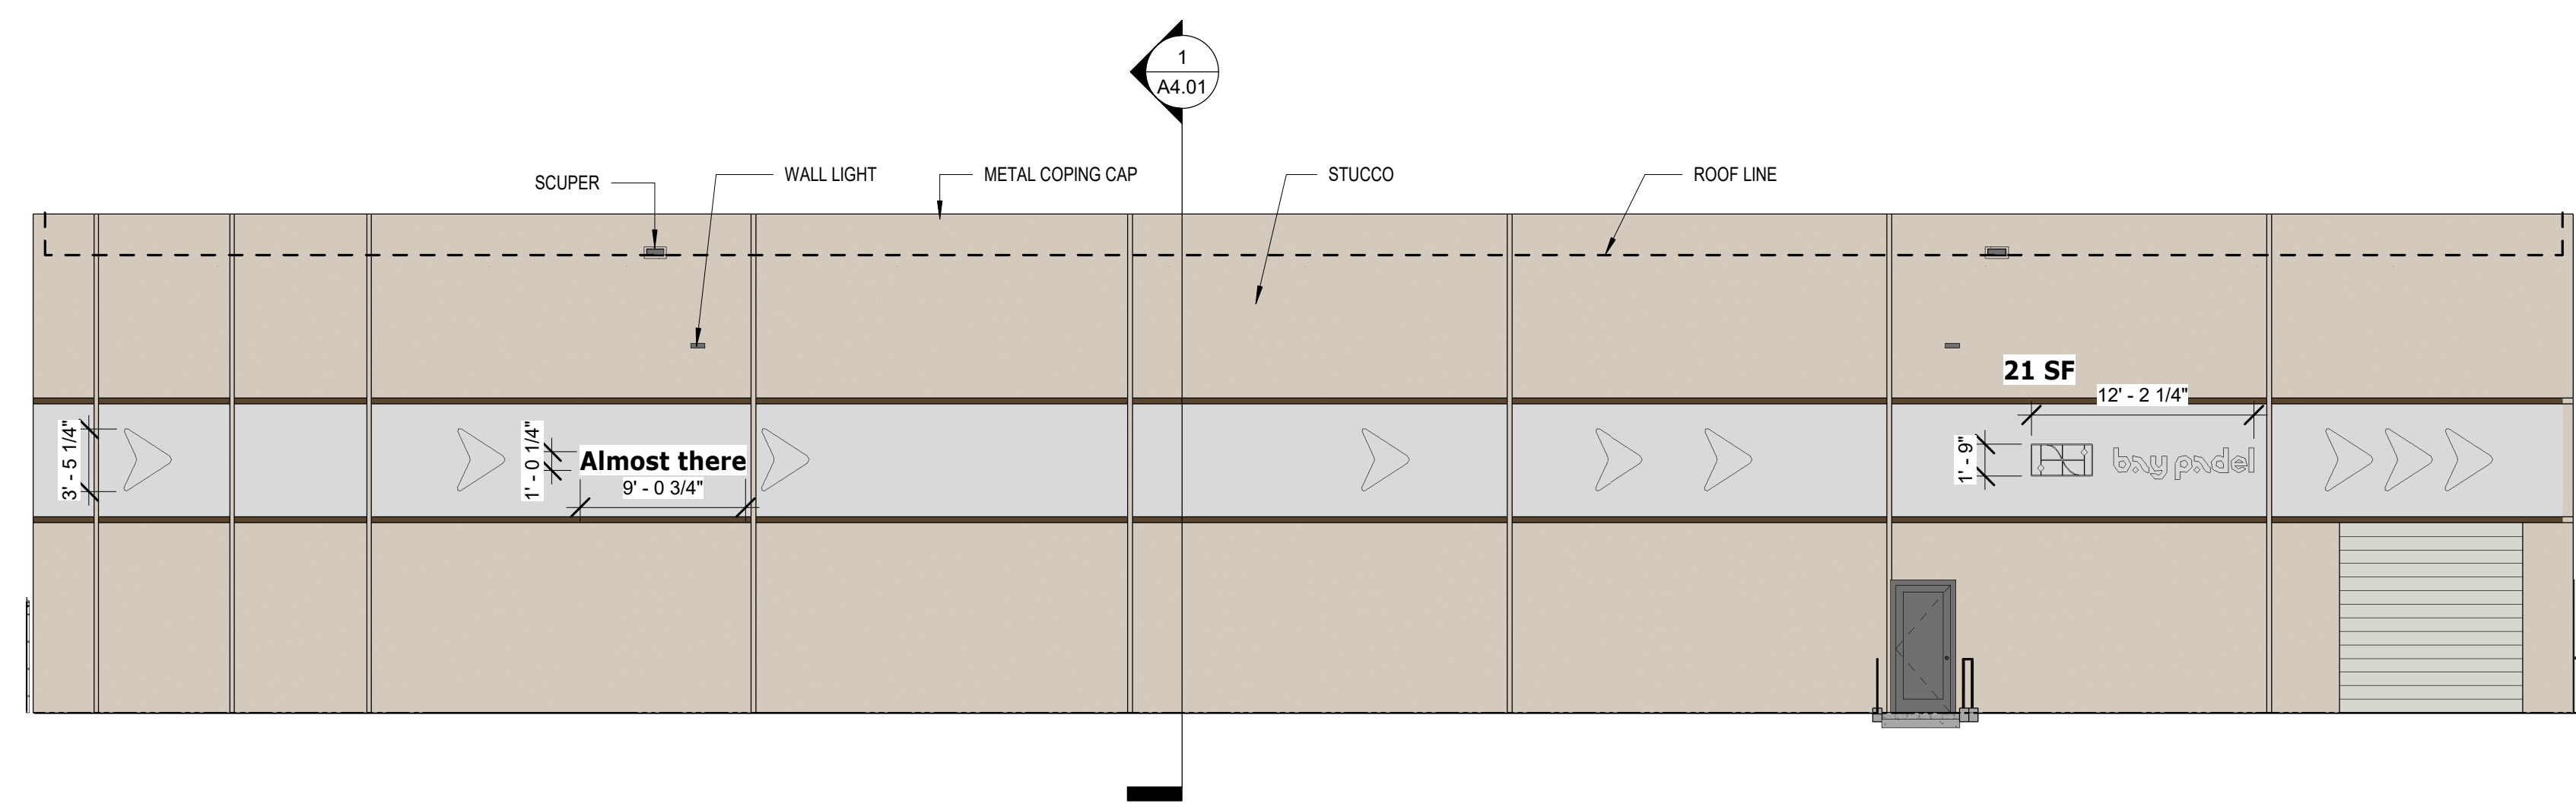

NORTH 1/8" = 1'-0" 1

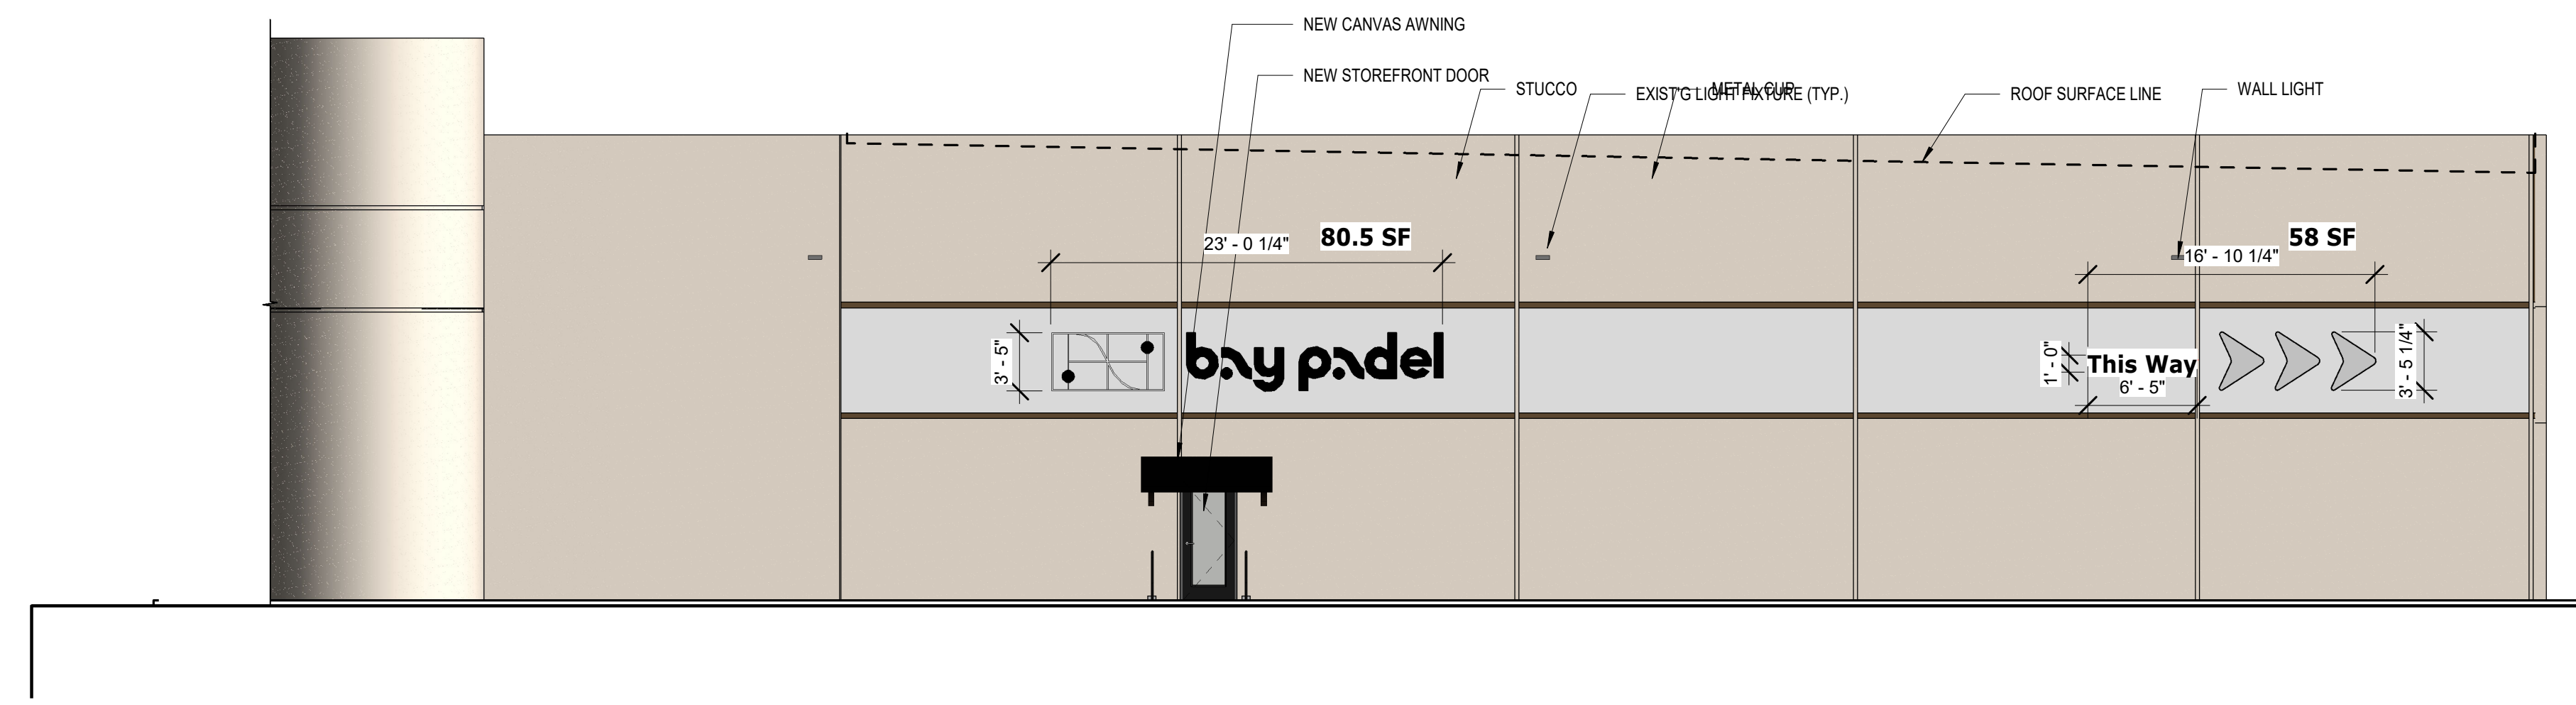

EAST 1/8" = 1'-0" 3

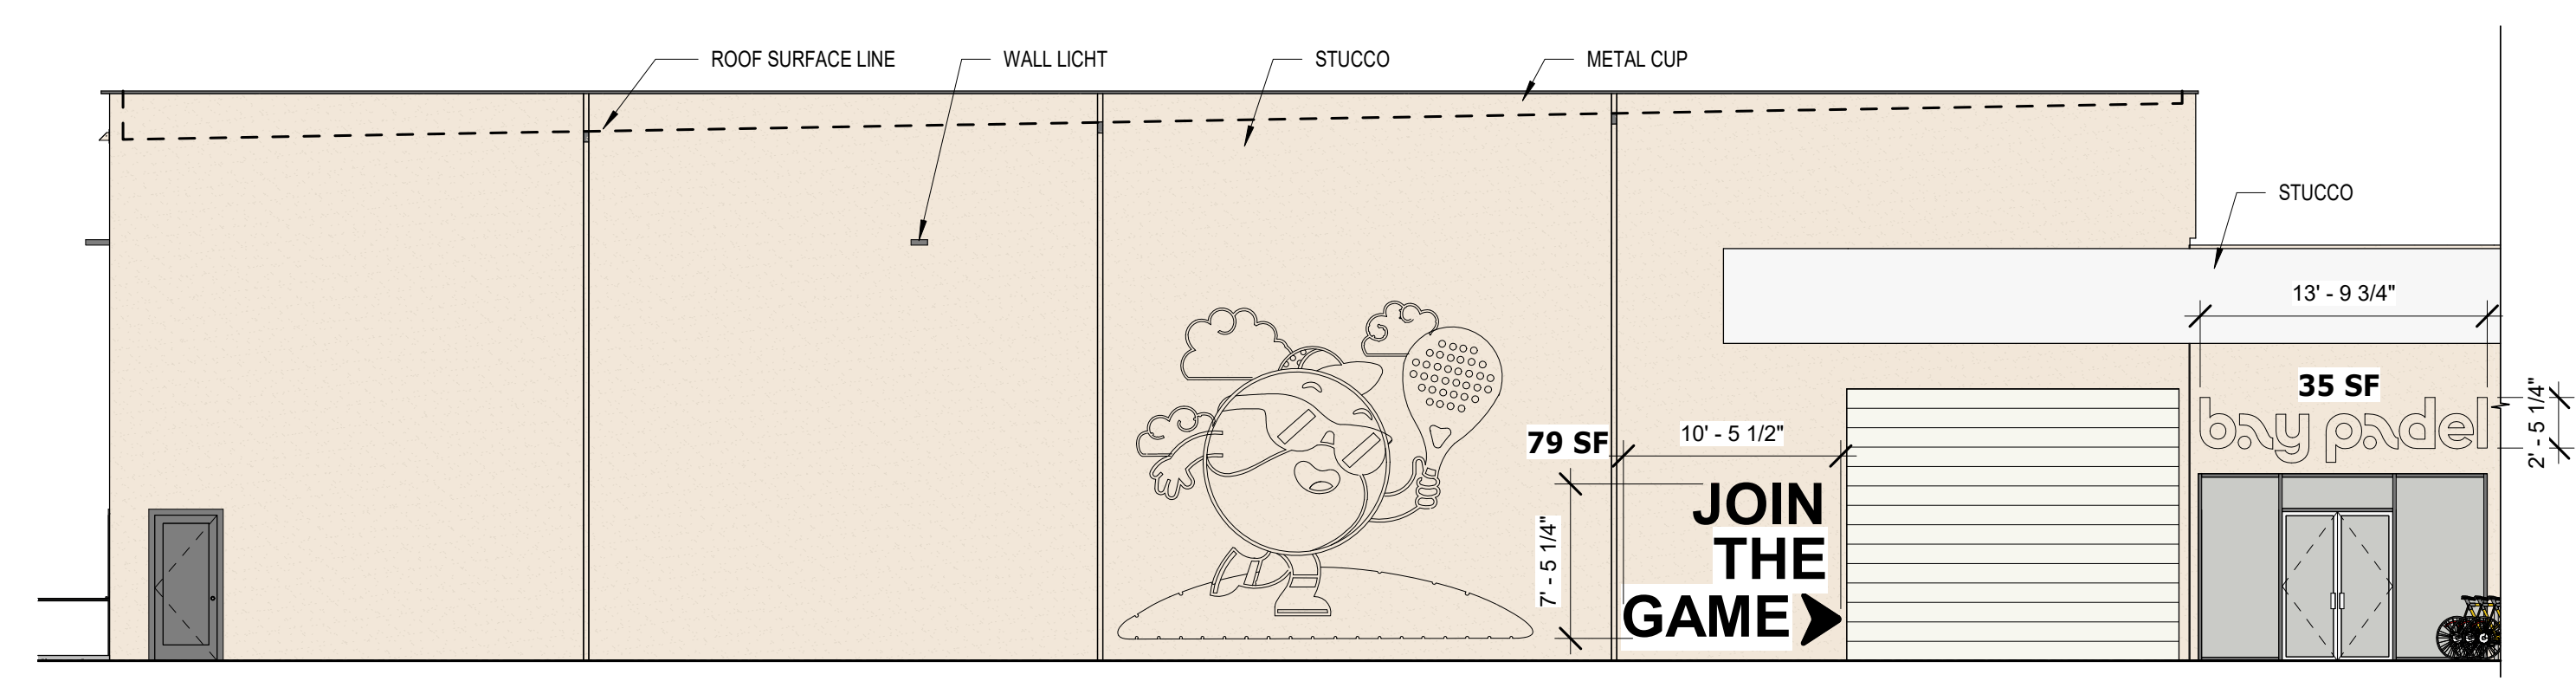

WEST 1/8" = 1'-0" 2

#	Rev.	Date

William Maston Architect & Associates
 284 Corbin St.
 Mountain View, CA 94031
 t. 650.968.7900 f. 650.968.4913
 www.mastonarchitect.com



PRELIMINARY
NOT FOR CONSTRUCTION


GENEVA
1365 GENEVA DR

EXTERIOR ELEVATIONS


Job: (PROJECT NAME)
 Date: (PROJECT DATE)
 Checked By: Checker
 Drawn By: Author

A3.01

Scale 1/8" = 1'-0"

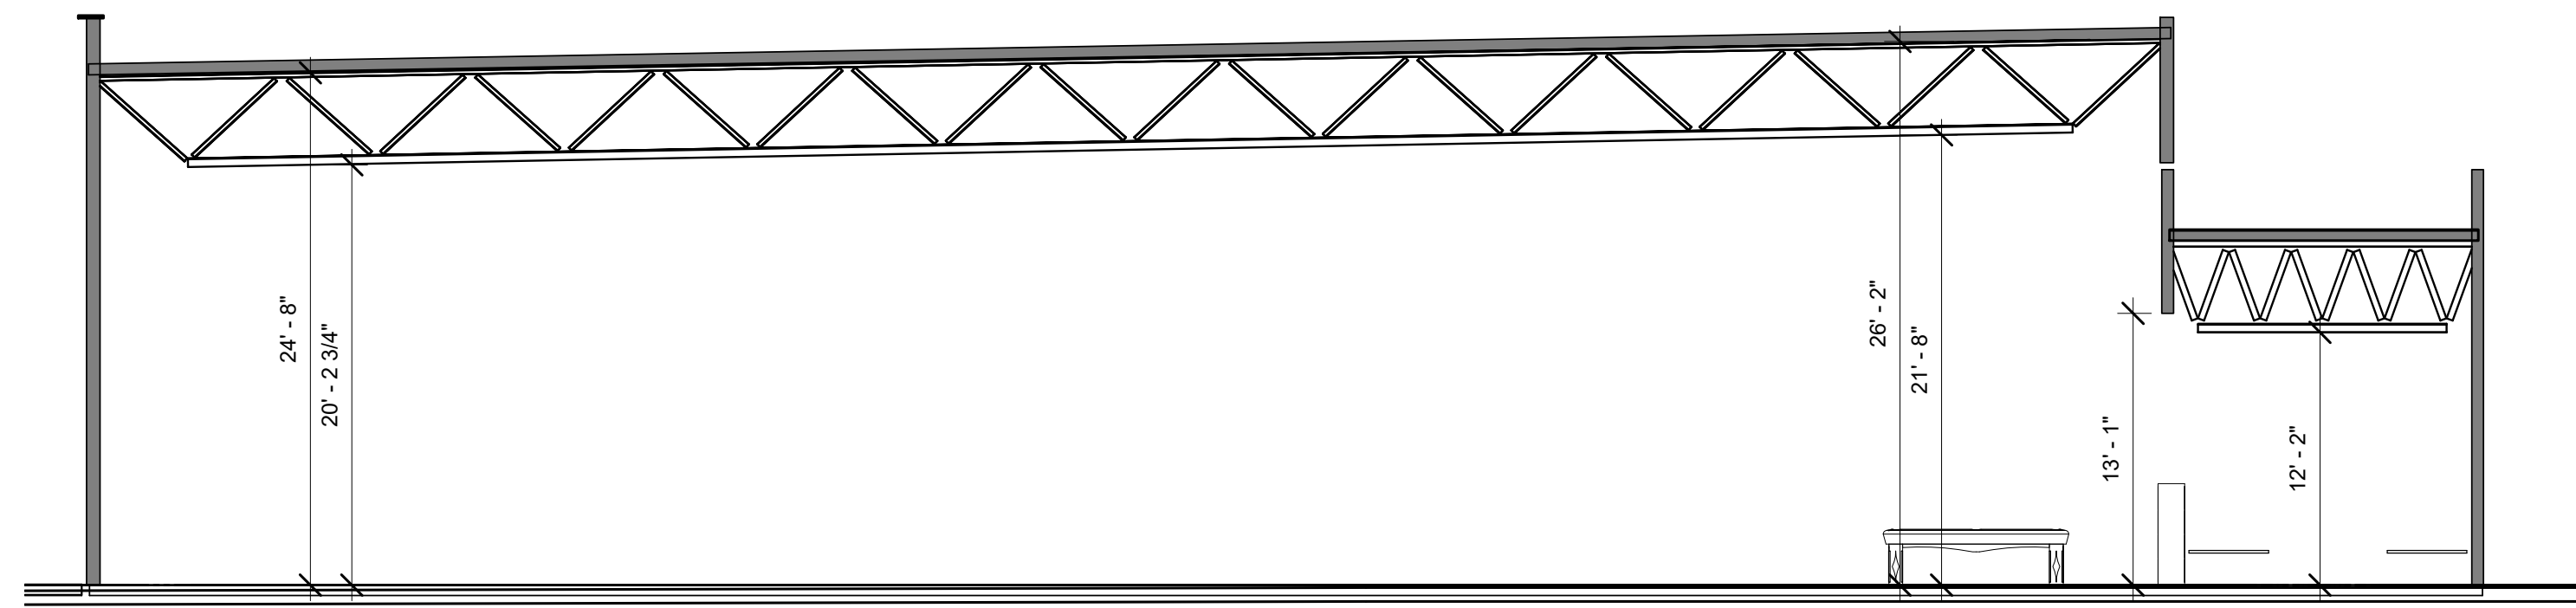

Detail 0 1/8" = 1'-0" 1

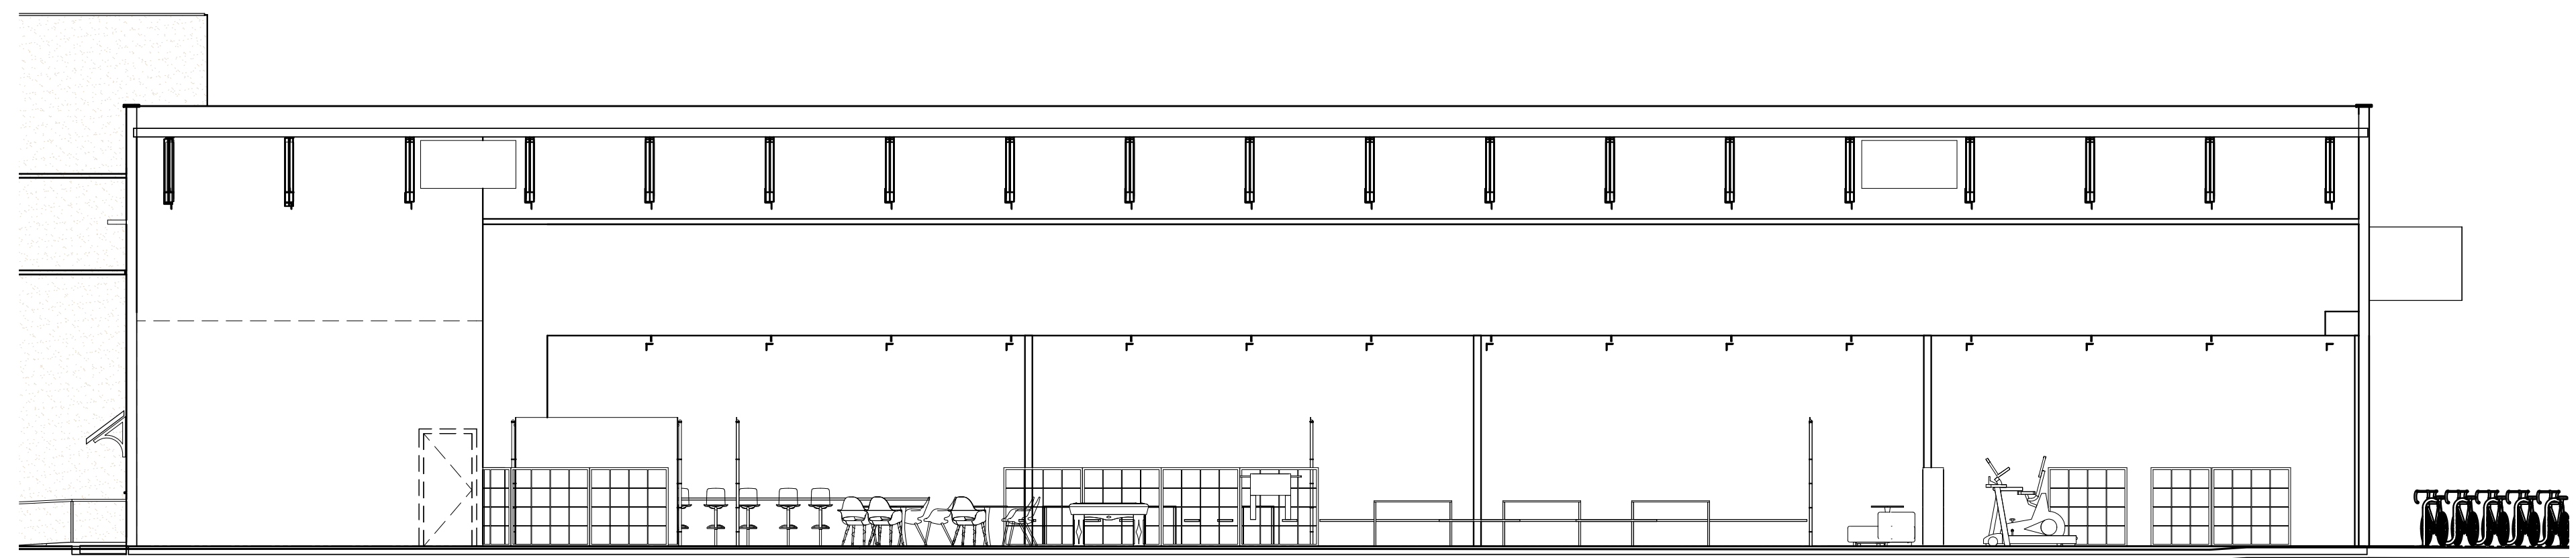

Detail 1 1/8" = 1'-0" 2

KEY NOTES

#	Rev.	Date

William Maston
Architect & Associates
384 Ocean St.
Mountain View, CA 94031
t. 650.968.7500 f. 650.968.4913
www.mastonarchitect.com

© 2017 ALL RIGHTS RESERVED
THIS DOCUMENT IS THE PROPERTY OF WILLIAM MASTON ARCHITECT & ASSOCIATES. IT IS TO BE USED ONLY FOR THE PROJECT AND SITE SPECIFICALLY IDENTIFIED IN THE TITLE BLOCK. NO PART OF THIS DOCUMENT IS TO BE REPRODUCED OR TRANSMITTED IN ANY FORM OR BY ANY MEANS, ELECTRONIC OR MECHANICAL, INCLUDING PHOTOCOPYING, RECORDING, OR BY ANY INFORMATION STORAGE AND RETRIEVAL SYSTEM, WITHOUT THE WRITTEN PERMISSION OF WILLIAM MASTON ARCHITECT & ASSOCIATES.

PRELIMINARY
NOT FOR CONSTRUCTION

GENEVA
1365 GENEVA DR

BUILDING SECTIONS

Job: (PROJECT NAME)
Date: (PROJECT DATE)
Checked By: Checker
Drawn By: Author

A4.01

Scale 1/8" = 1'-0"



1



2



3



4



5



6




7

STORAGE



8

TRASH

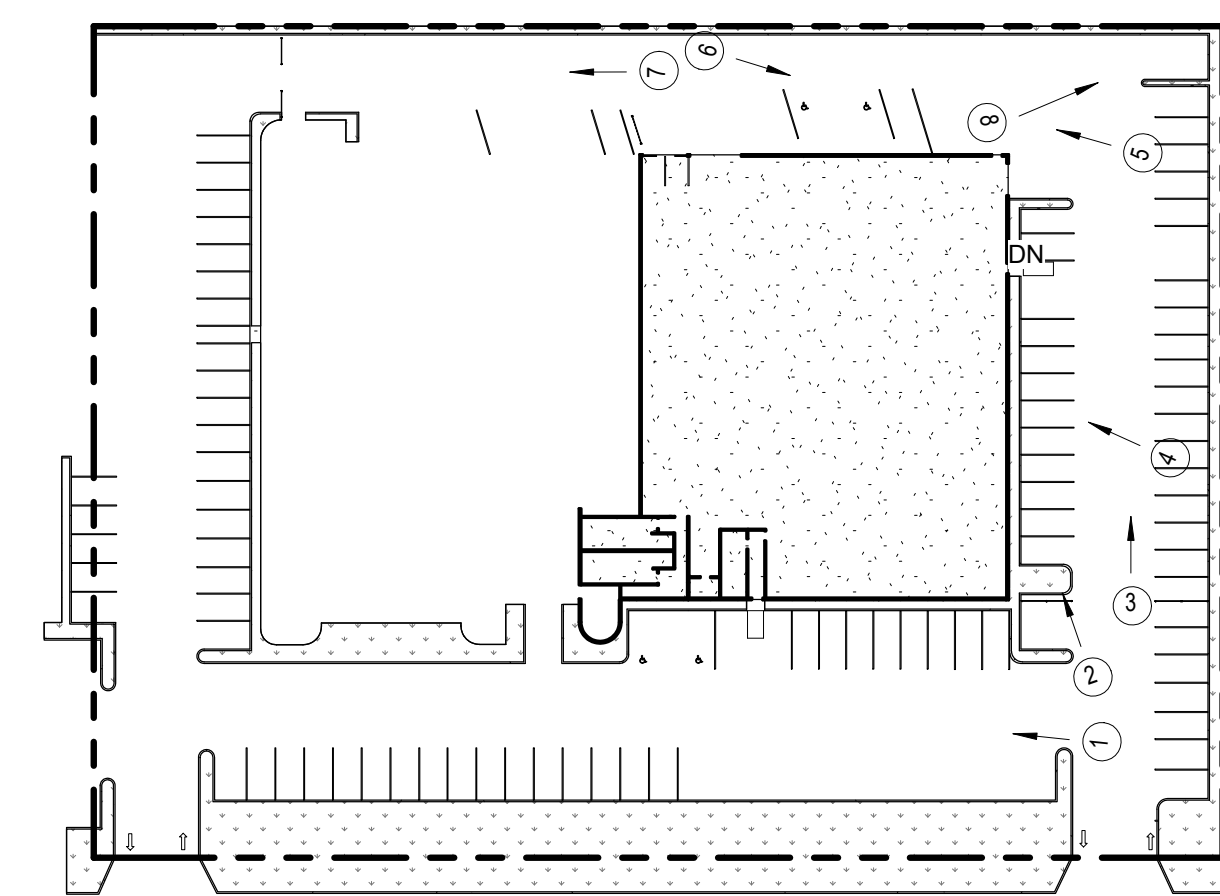

KEY PLAN

#	Rev.	Date

**William Maston
Architect & Associates**
 284 Corbin St.
 Mountain View, CA 94031
 T. 650.968.7500 F. 650.968.4913
 www.mastonarchitect.com



PRELIMINARY
NOT FOR CONSTRUCTION

GENEVA
1365 GENEVA DR

SITE PHOTOS

Job: (PROJECT NAME)
 Date: (PROJECT DATE)
 Checked By: Checker
 Drawn By: Author

A6.01

Scale 1" = 60'-0"