




Site:	160 South Pastoria Ave	Drawing:	000001	Project:	0000001	Drawn:	Scott McClellan	Notes:	rev B: correct main house length, note proposed AC location, add step to studio office, add notation to main house deck	160 South Pastoria Ave Sunnyvale, CA 94086
Title:	Site Plan (proposed)	Scale:	1/8":1'0"	Date:	08/16/2023	Rev:	B			

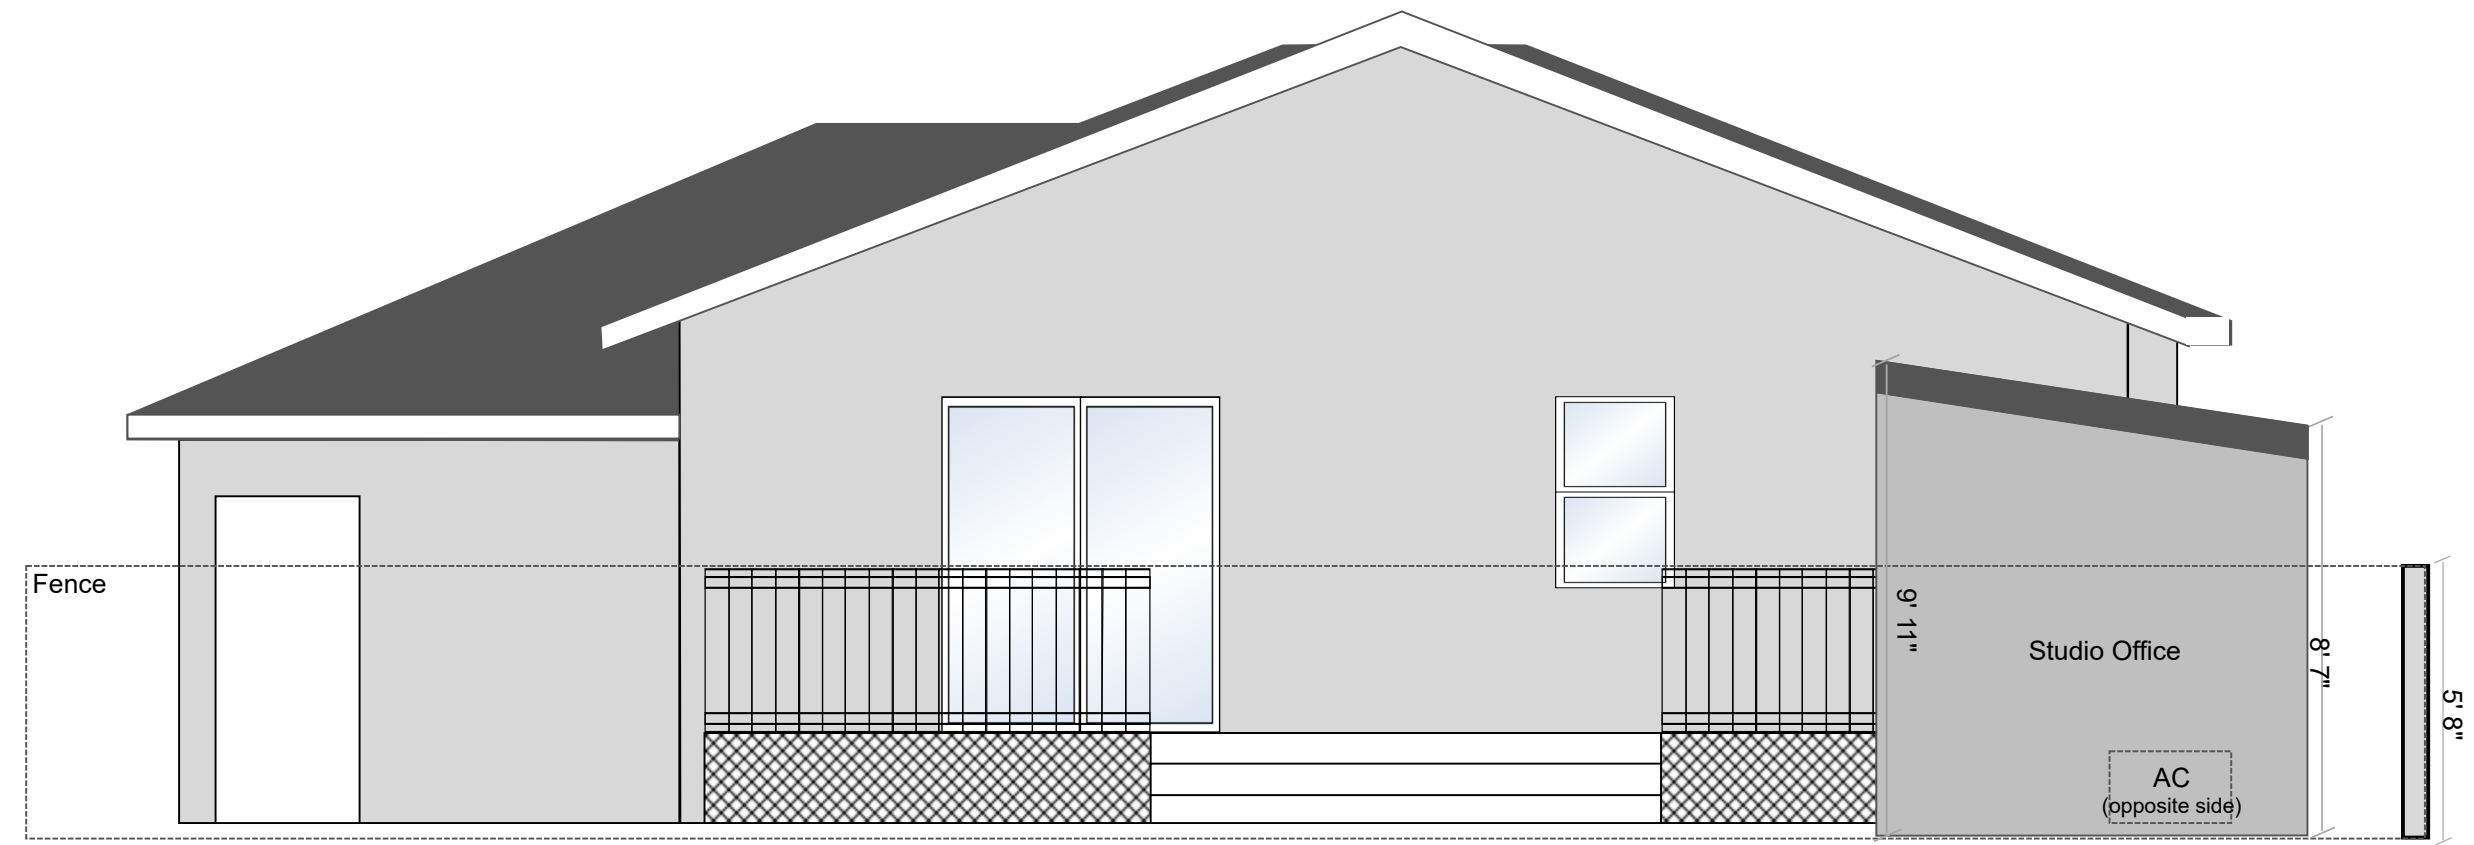


Site: 160 South Pastoria Ave	Drawing: 000002	Project: 0000001	Drawn: Scott McClennan	Notes: rev B: add title block	160 South Pastoria Ave Sunnyvale, CA 94086
Title: Rear Elevation (proposed)	Scale: 1/4" : 1'0"	Date: 10/22/2023	Rev: B		

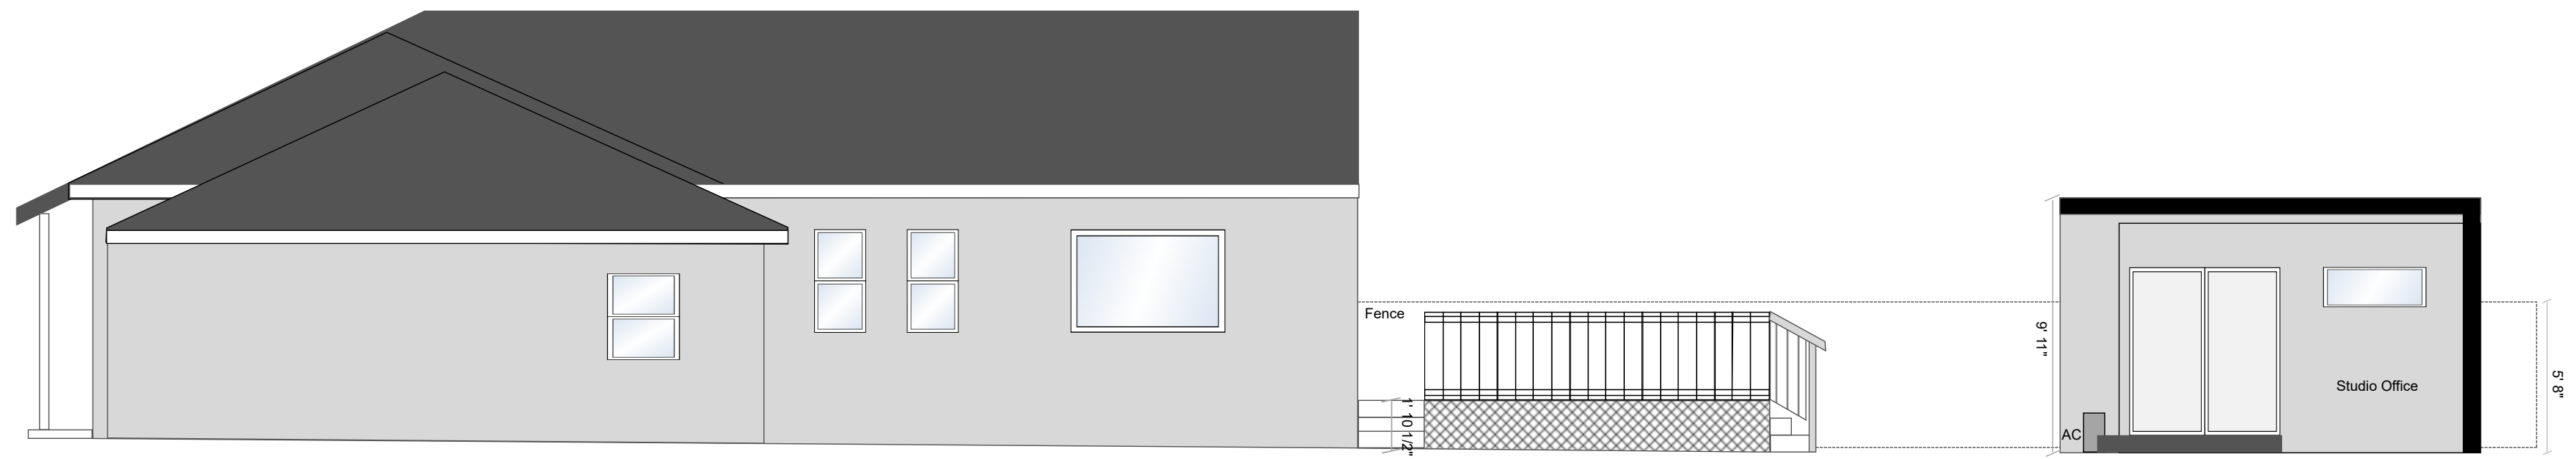


Site: 160 South Pastoria Ave	Drawing: 000003	Project: 0000001	Drawn: Scott McClennan	Notes: rev B: correct length of main house, correct distance between deck and Studio Office, add title block	160 South Pastoria Ave Sunnyvale, CA 94086
Title: Side Elevation (proposed)	Scale: 3/16" : 1'0"	Date: 10/22/2023	Rev: B		

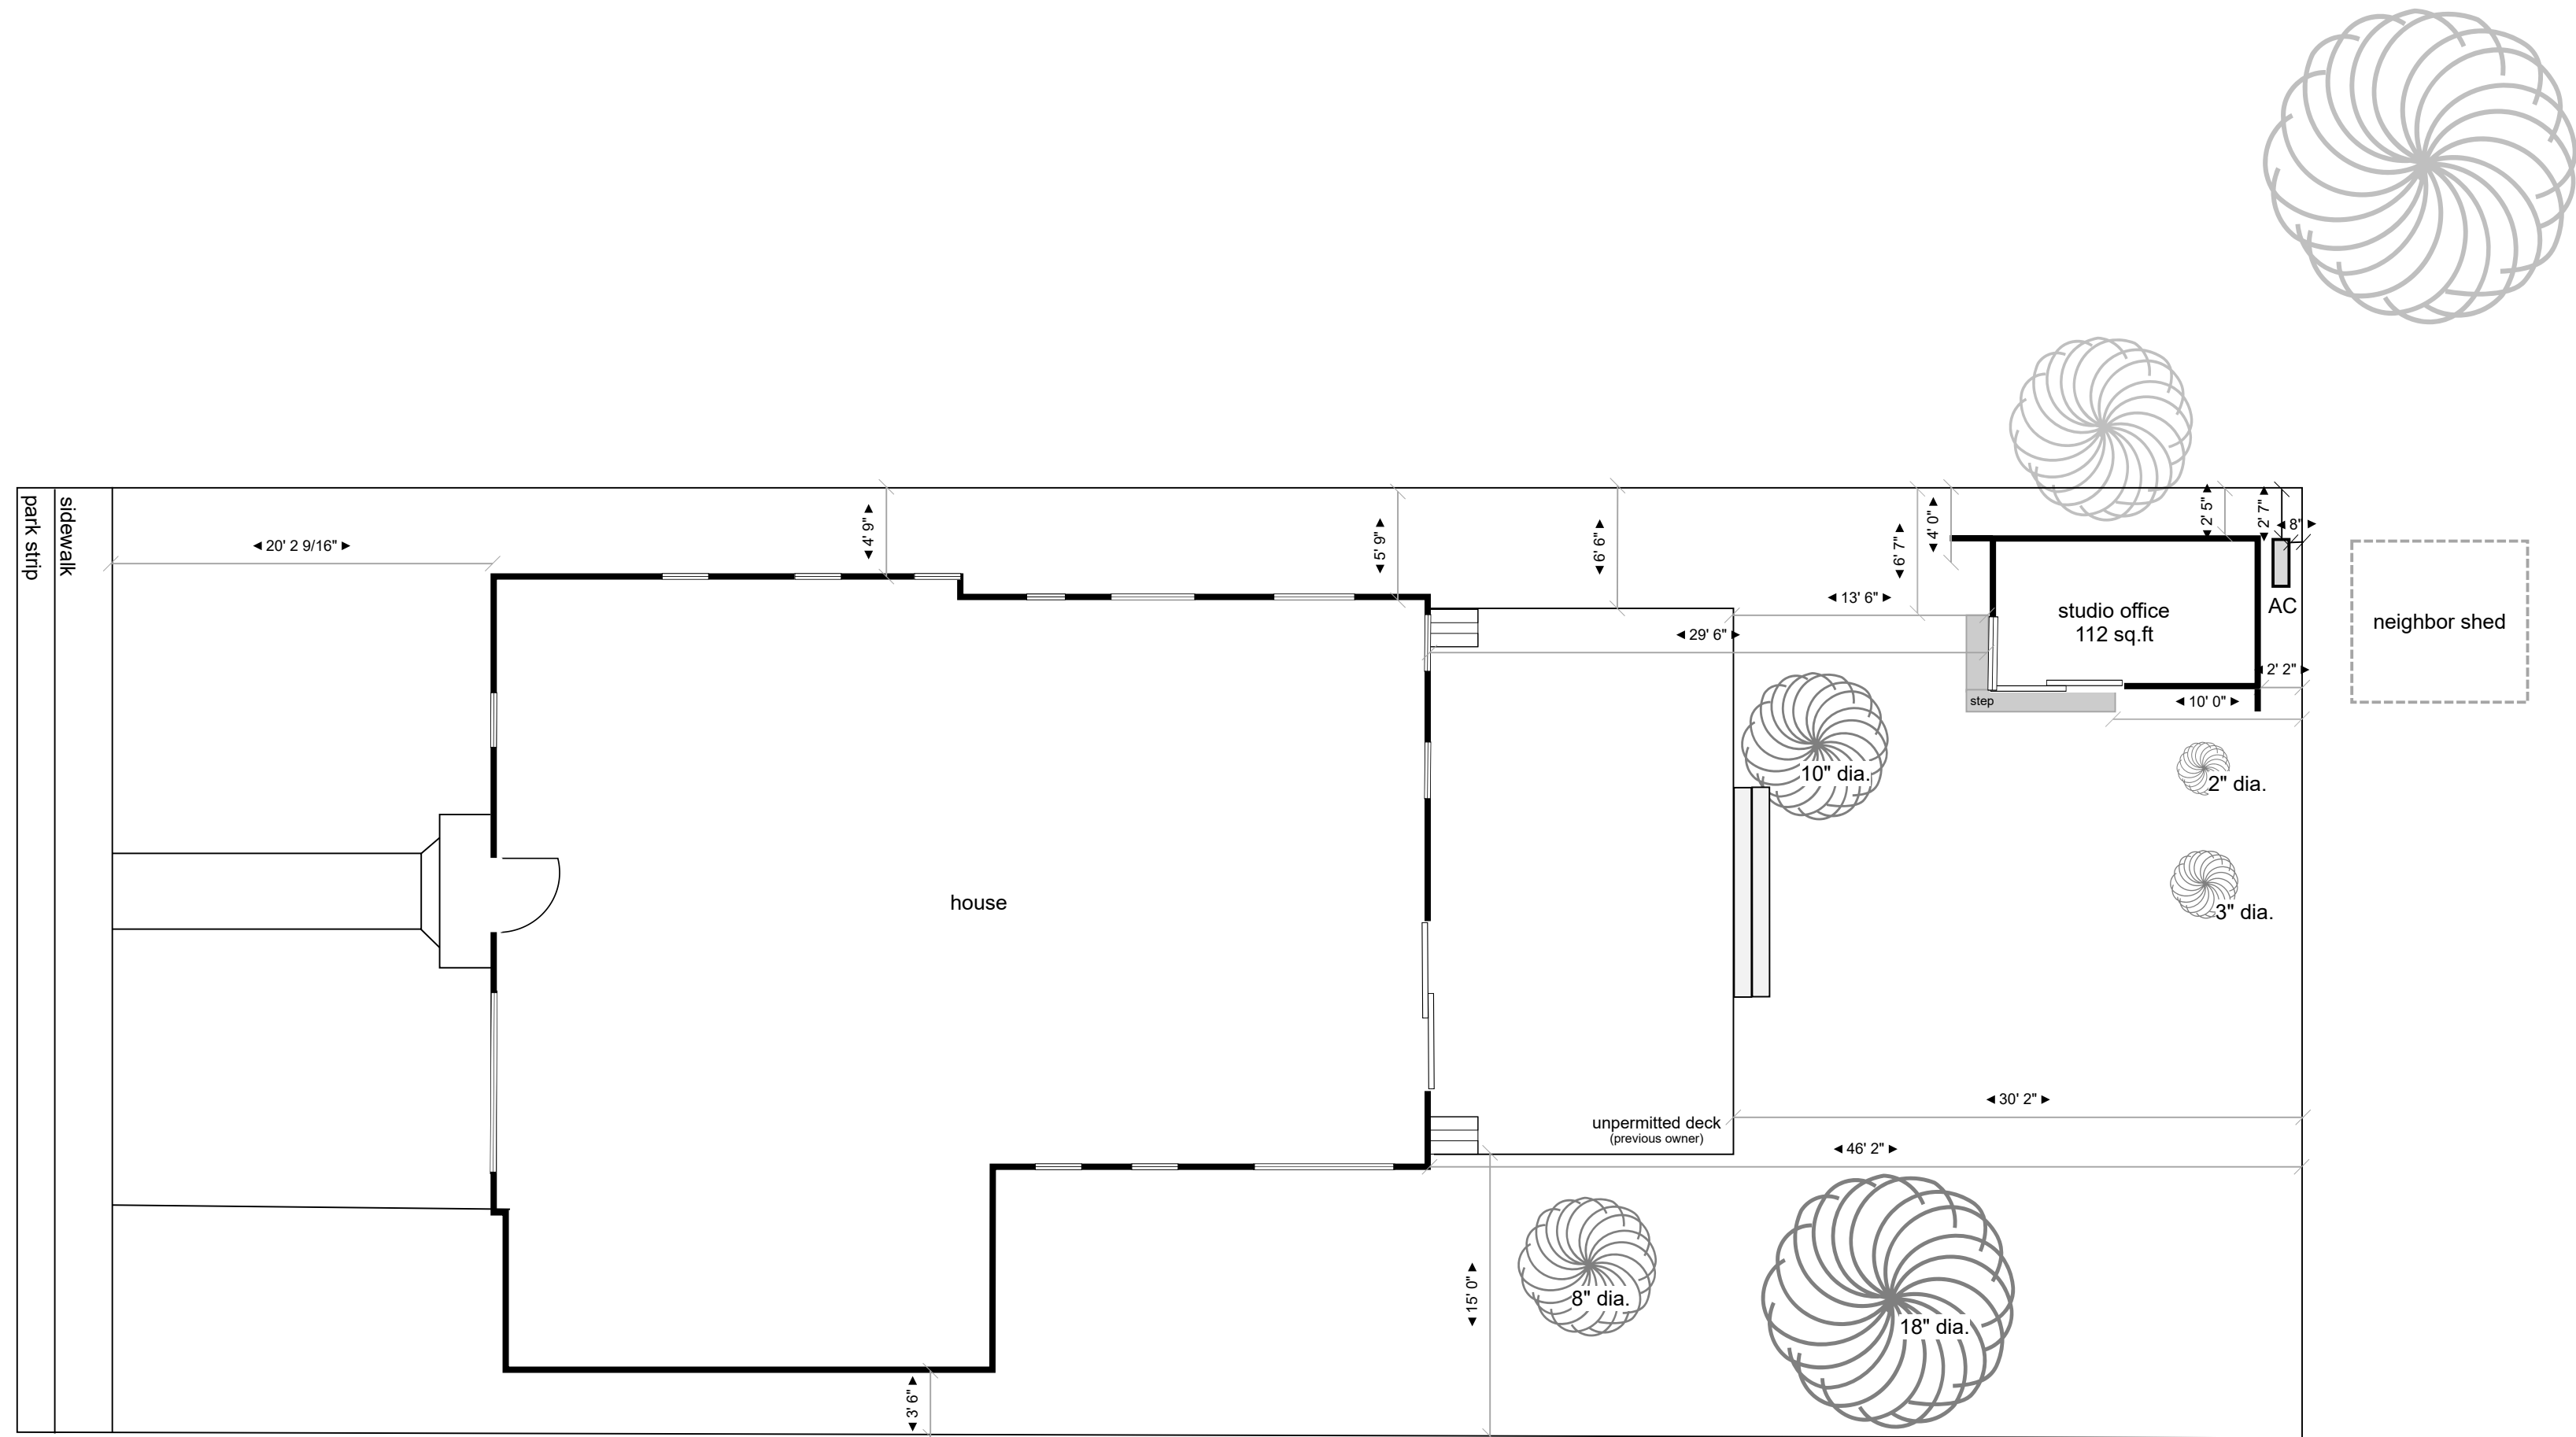

Site:	160 South Pastoria Ave	Drawing:	000004	Project:	0000001	Drawn:	Scott McClennan	Notes:	rev1: correct main house length, note existing AC location, add step to studio office, add notation to main house deck	160 South Pastoria Ave Sunnyvale, CA 94086
Title:	Site Plan (existing)	Scale:	1/8":1'0"	Date:	08/16/2023	Rev:	B			

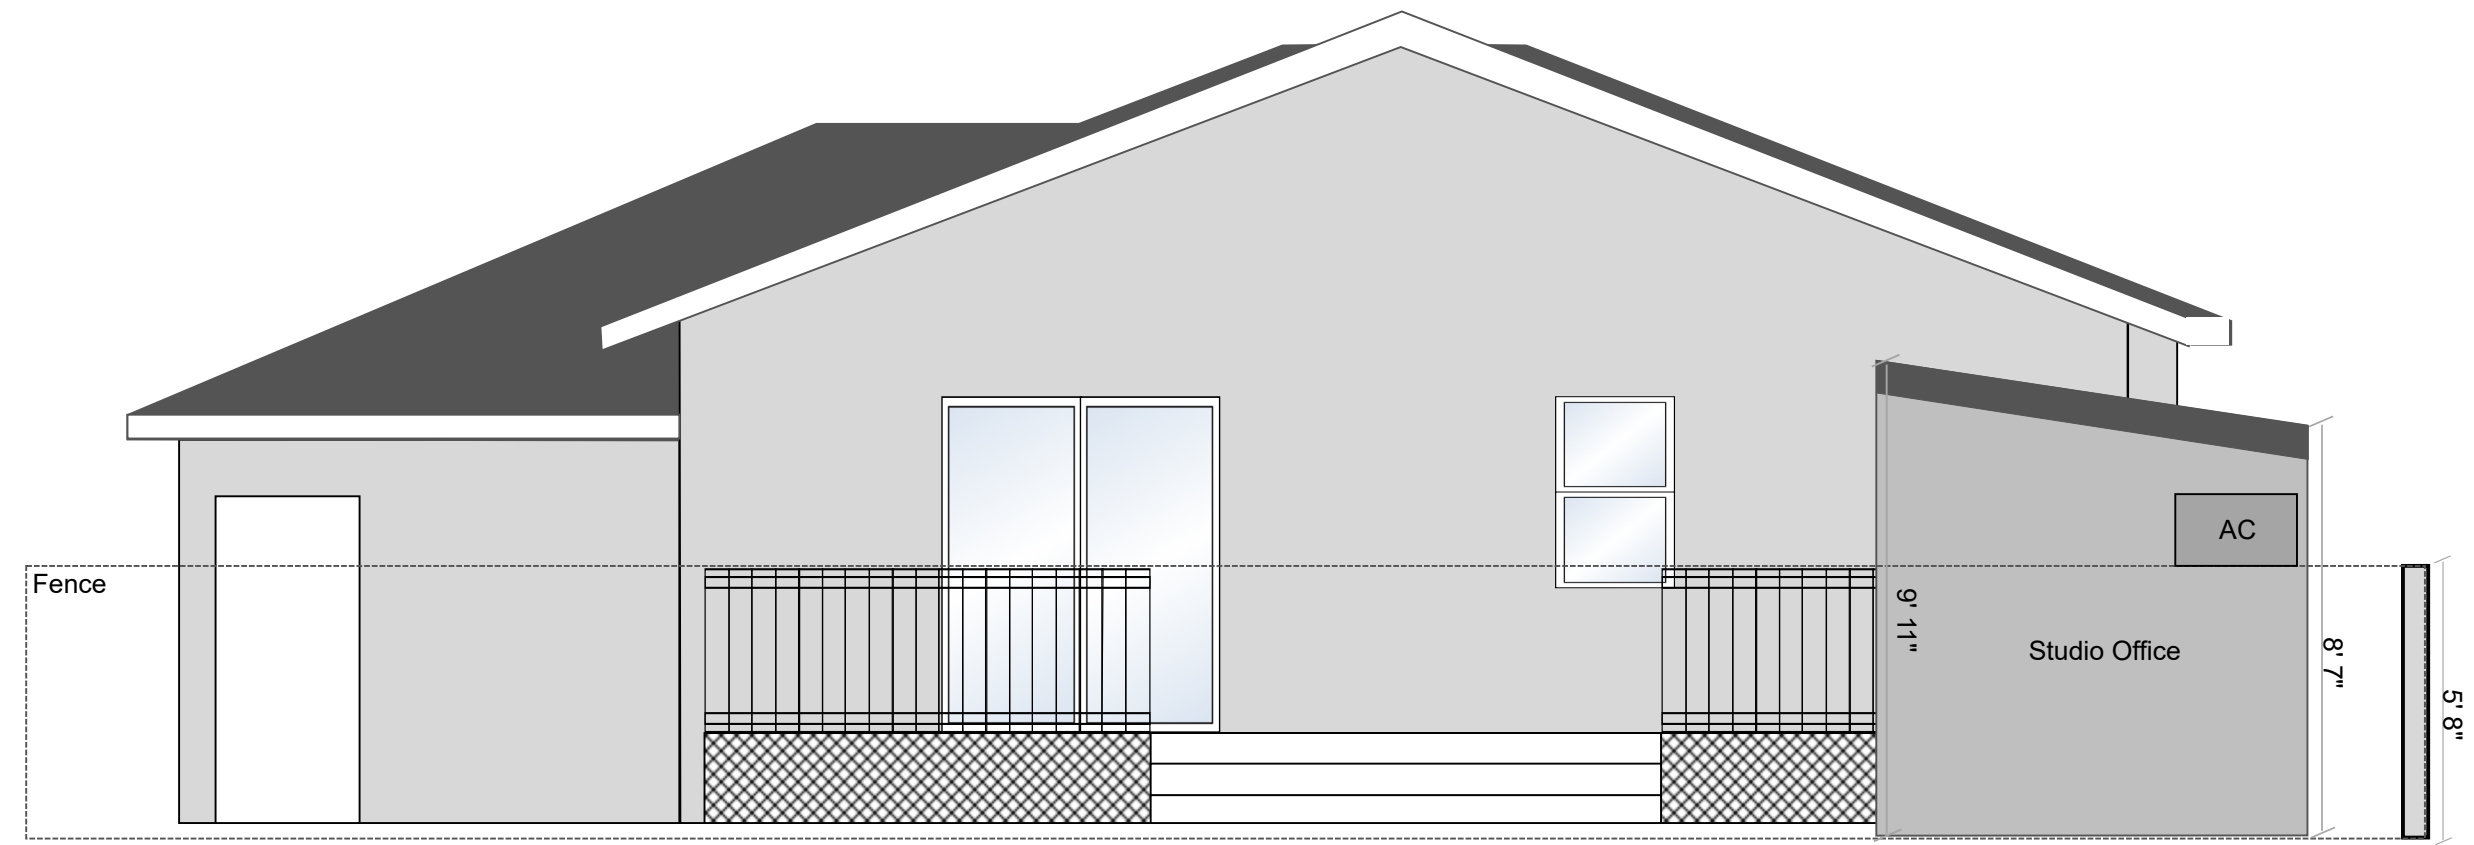

Site: 160 South Pastoria Ave	Drawing: 000005	Project: 0000001	Drawn: Scott McClennan	Notes: rev B: add existing AC location, add title block	160 South Pastoria Ave Sunnyvale, CA 94086
Title: Rear Elevation (existing)	Scale: 1/4":1'0"	Date: 10/22/2023	Rev: B		

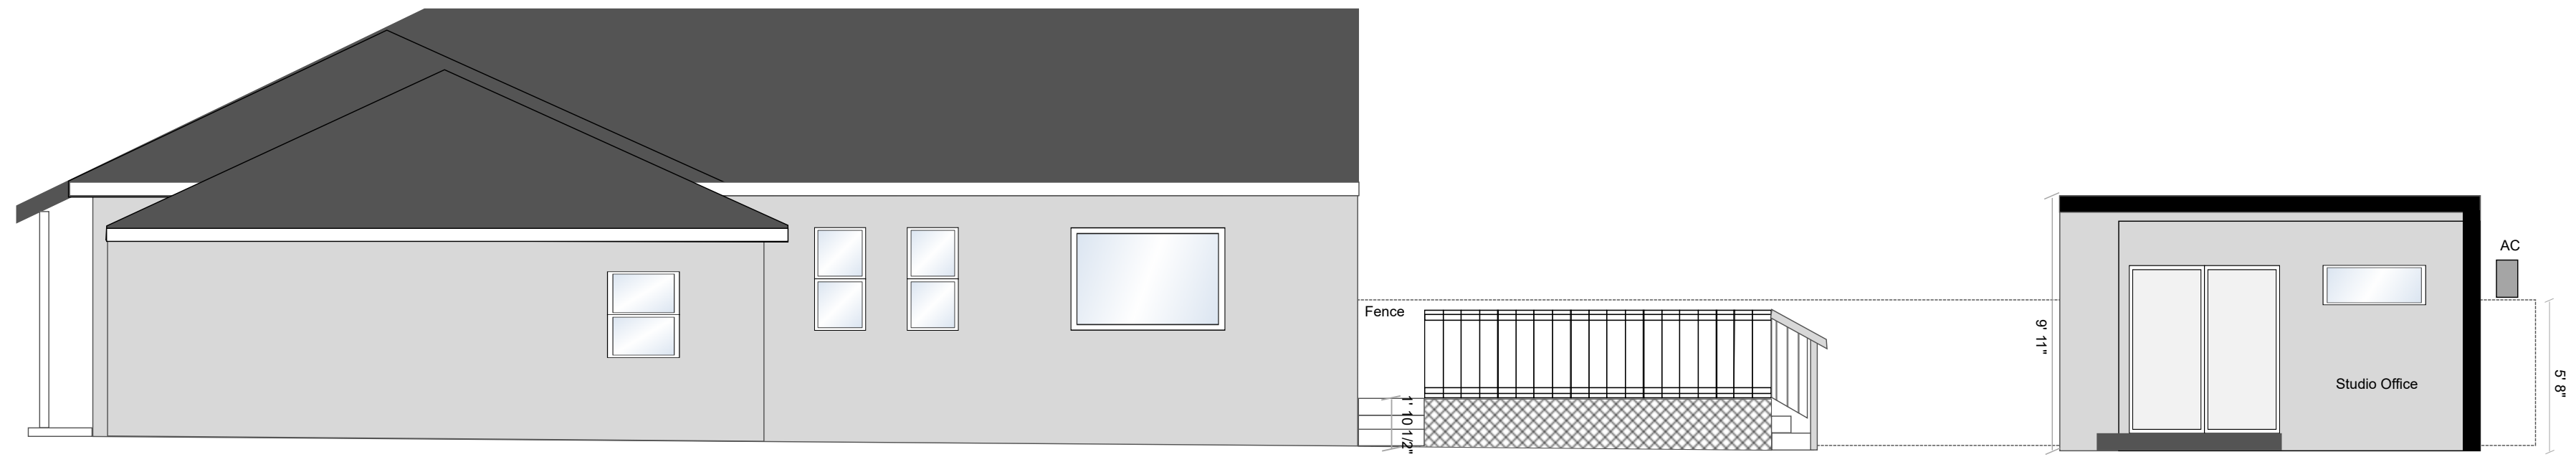

Site: 160 South Pastoria Ave	Drawing: 000006	Project: 0000001	Drawn: Scott McClennan	Notes: rev B: correct length of main house, correct distance between deck and Studio Office, add existing AC location, add title block	160 South Pastoria Ave Sunnyvale, CA 94086
Title: Side Elevation (existing)	Scale: 3/16" : 1'0"	Date: 10/22/2023	Rev: B		