

CHANG ARCHITECTURE


Architecture | Planning | Interiors

251 Park Road, #900
Burlingame
California 94010
Tel: 650.340.9415
Fax: 650.340.9541
Web: www.changarchitecture.com




3
A1
AERIAL

SCALE:

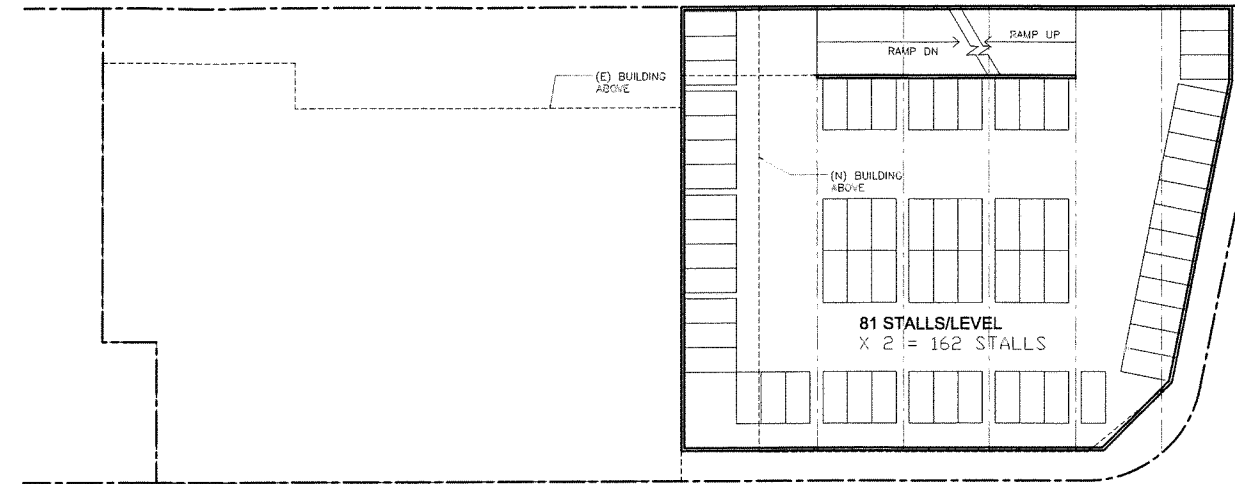

2
A1
UNDERGROUND GARAGE PLAN

SCALE: 1"=30'

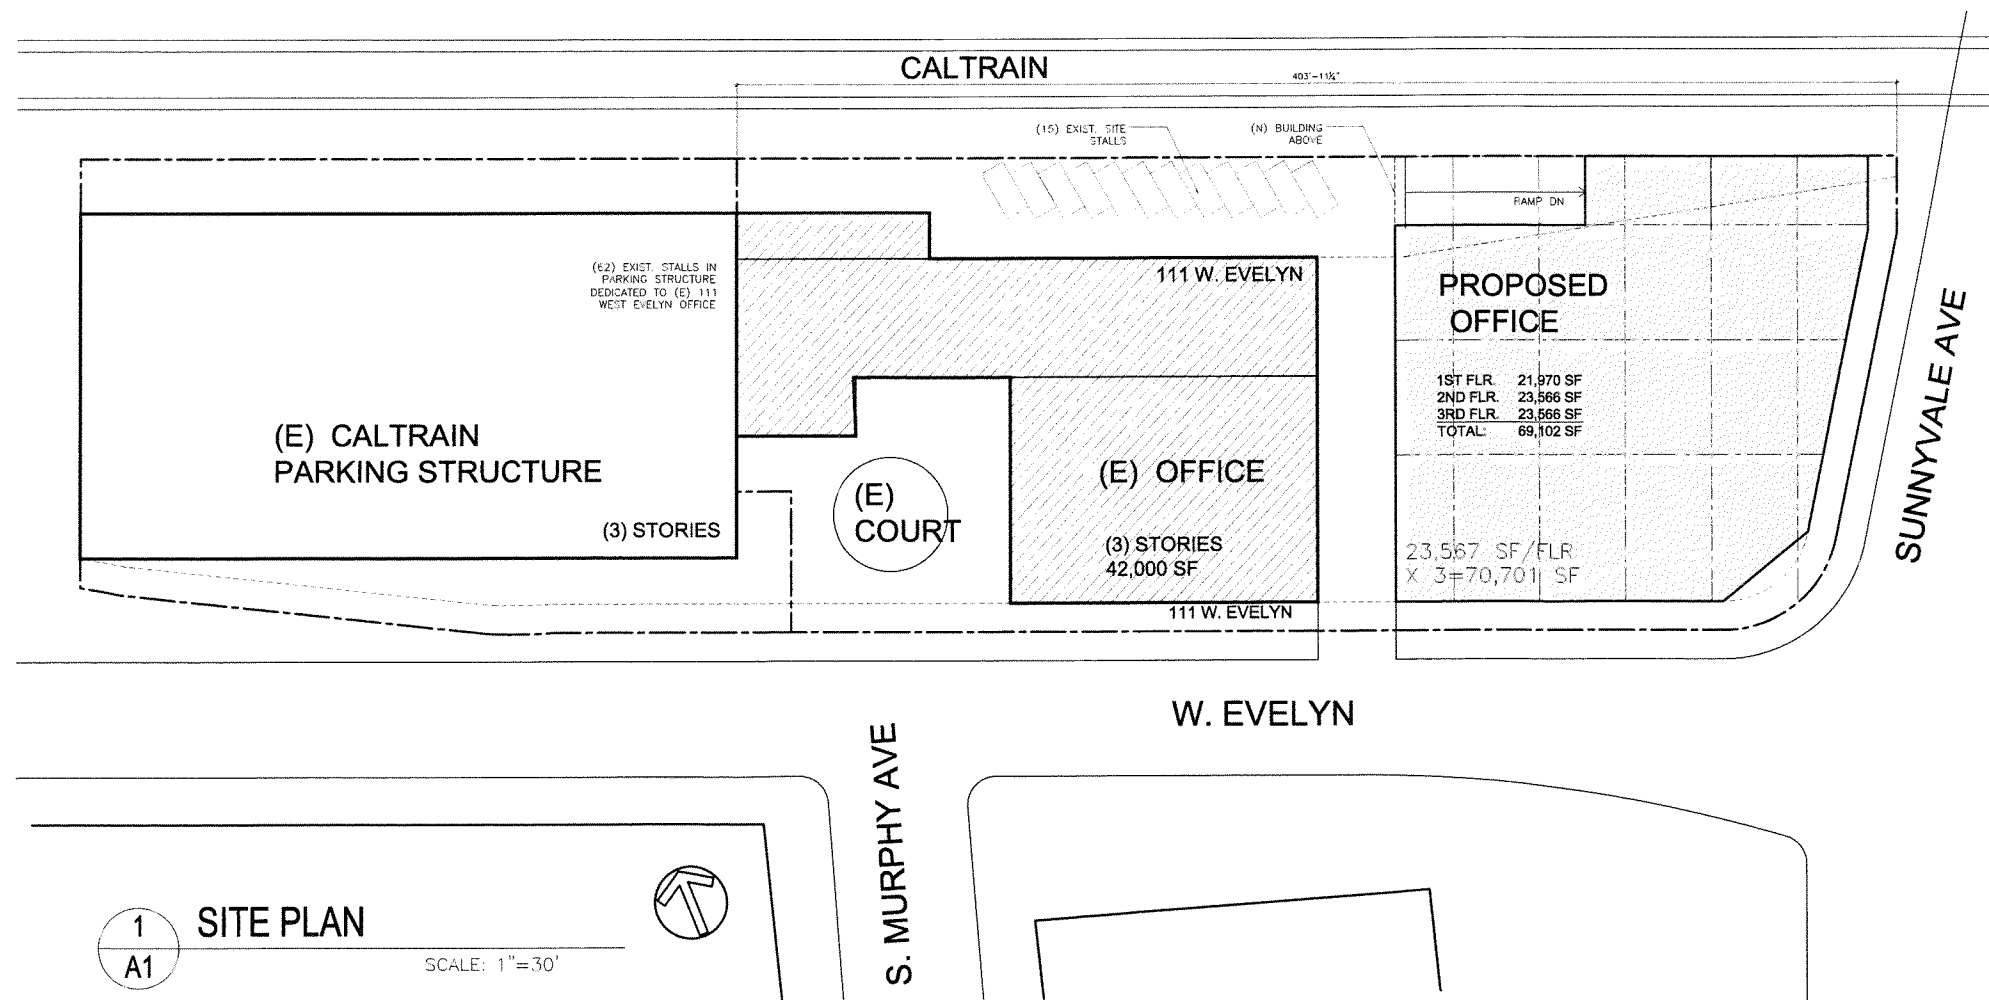

1
A1
SITE PLAN

SCALE: 1"=30'

Rev.	Descrip.	DATE
	SITE PLAN ACTS	3/13/17

STATISTICS	
ZONE	DSP-22
APN:	209-06-055
TOTAL SITE AREA	63,597 SF (1.46 ACRES)
(E) BUILDING AREA:	42,000 SF
(N) BUILDING AREA:	69,102 SF
TOTAL:	111,102 SF
FAR:	1.75
PARKING:	
REMAINING ON-GRADE:	15 STALLS
CALTRAIN GARAGE EXISTING:	62 STALLS
UNDERGROUND GARAGE:	162 STALLS (2 LEVELS)
TOTAL:	239 STALLS (2.1/1000)

MURPHY SQUARE OFFICE Phase II

111 WEST EVELYN
SUNNYVALE, CA

SITE PLAN + GARAGE PLAN

Job #	A4097.17
Date:	3/14/17
Scale:	AS NOTED
Drawn By:	CLC
Sheet:	

A1

CHANG ARCHITECTURE


Architecture | Planning | Interiors

251 Park Road, #900
Burlingame
California 94010

Tel: 650.340.9415
Fax: 650.340.9641
Web: www.changarchitecture.com




PARKING STRUCTURE + COURTYARD

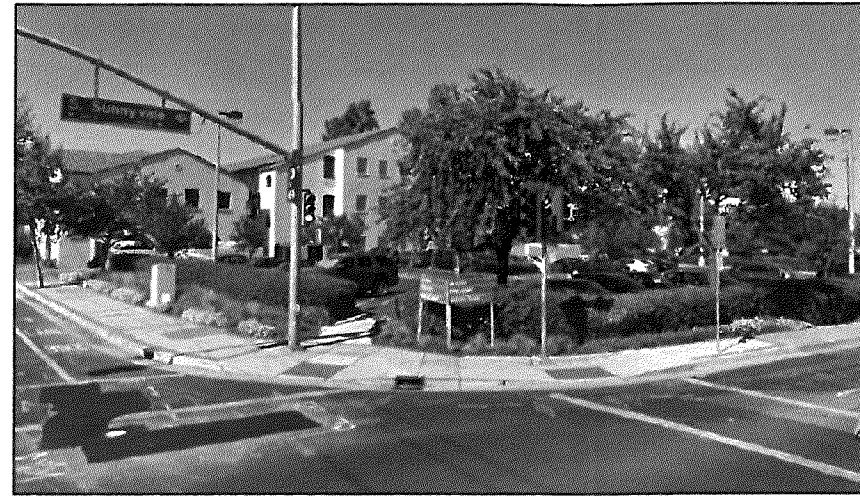

EXISTING SITE (PARKING LOT)



3-STORY APARTMENTS ACROSS SUNNYVALE AVE

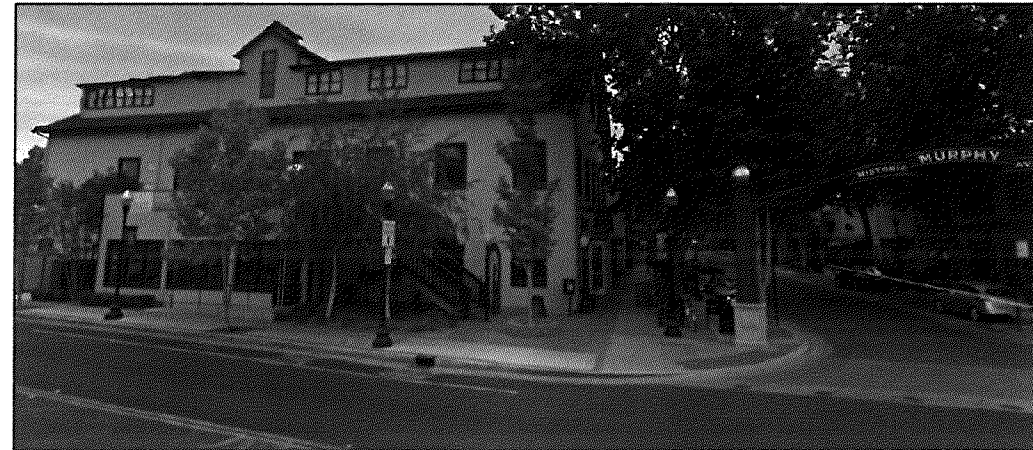

ACROSS W. EVELYN LOOKING SOUTH



111 W. EVELYN



S. MURPHY AVE TOWARD 111 W. EVELYN



SUNNYVALE AVE + W. EVELYN LOOKING EAST

Rev.	Descrip.	DATE
	SITE PLAN ACTS.	3/13/17

MURPHY SQUARE OFFICE Phase II

111 WEST EVELYN
SUNNYVALE, CA

Drawing Title

CONTEXT IMAGES


Job #	A4097.17
Date:	3/14/17
Scale:	AS NOTED
Drawn By:	CLC
Sheet:	

A2

CHANG ARCHITECTURE

Architecture | Planning | Interiors

251 Park Road, #900
Burlingame
California 94010
Tel: 650.340.9415
Fax: 650.340.9641
Web: www.changarchitecture.com

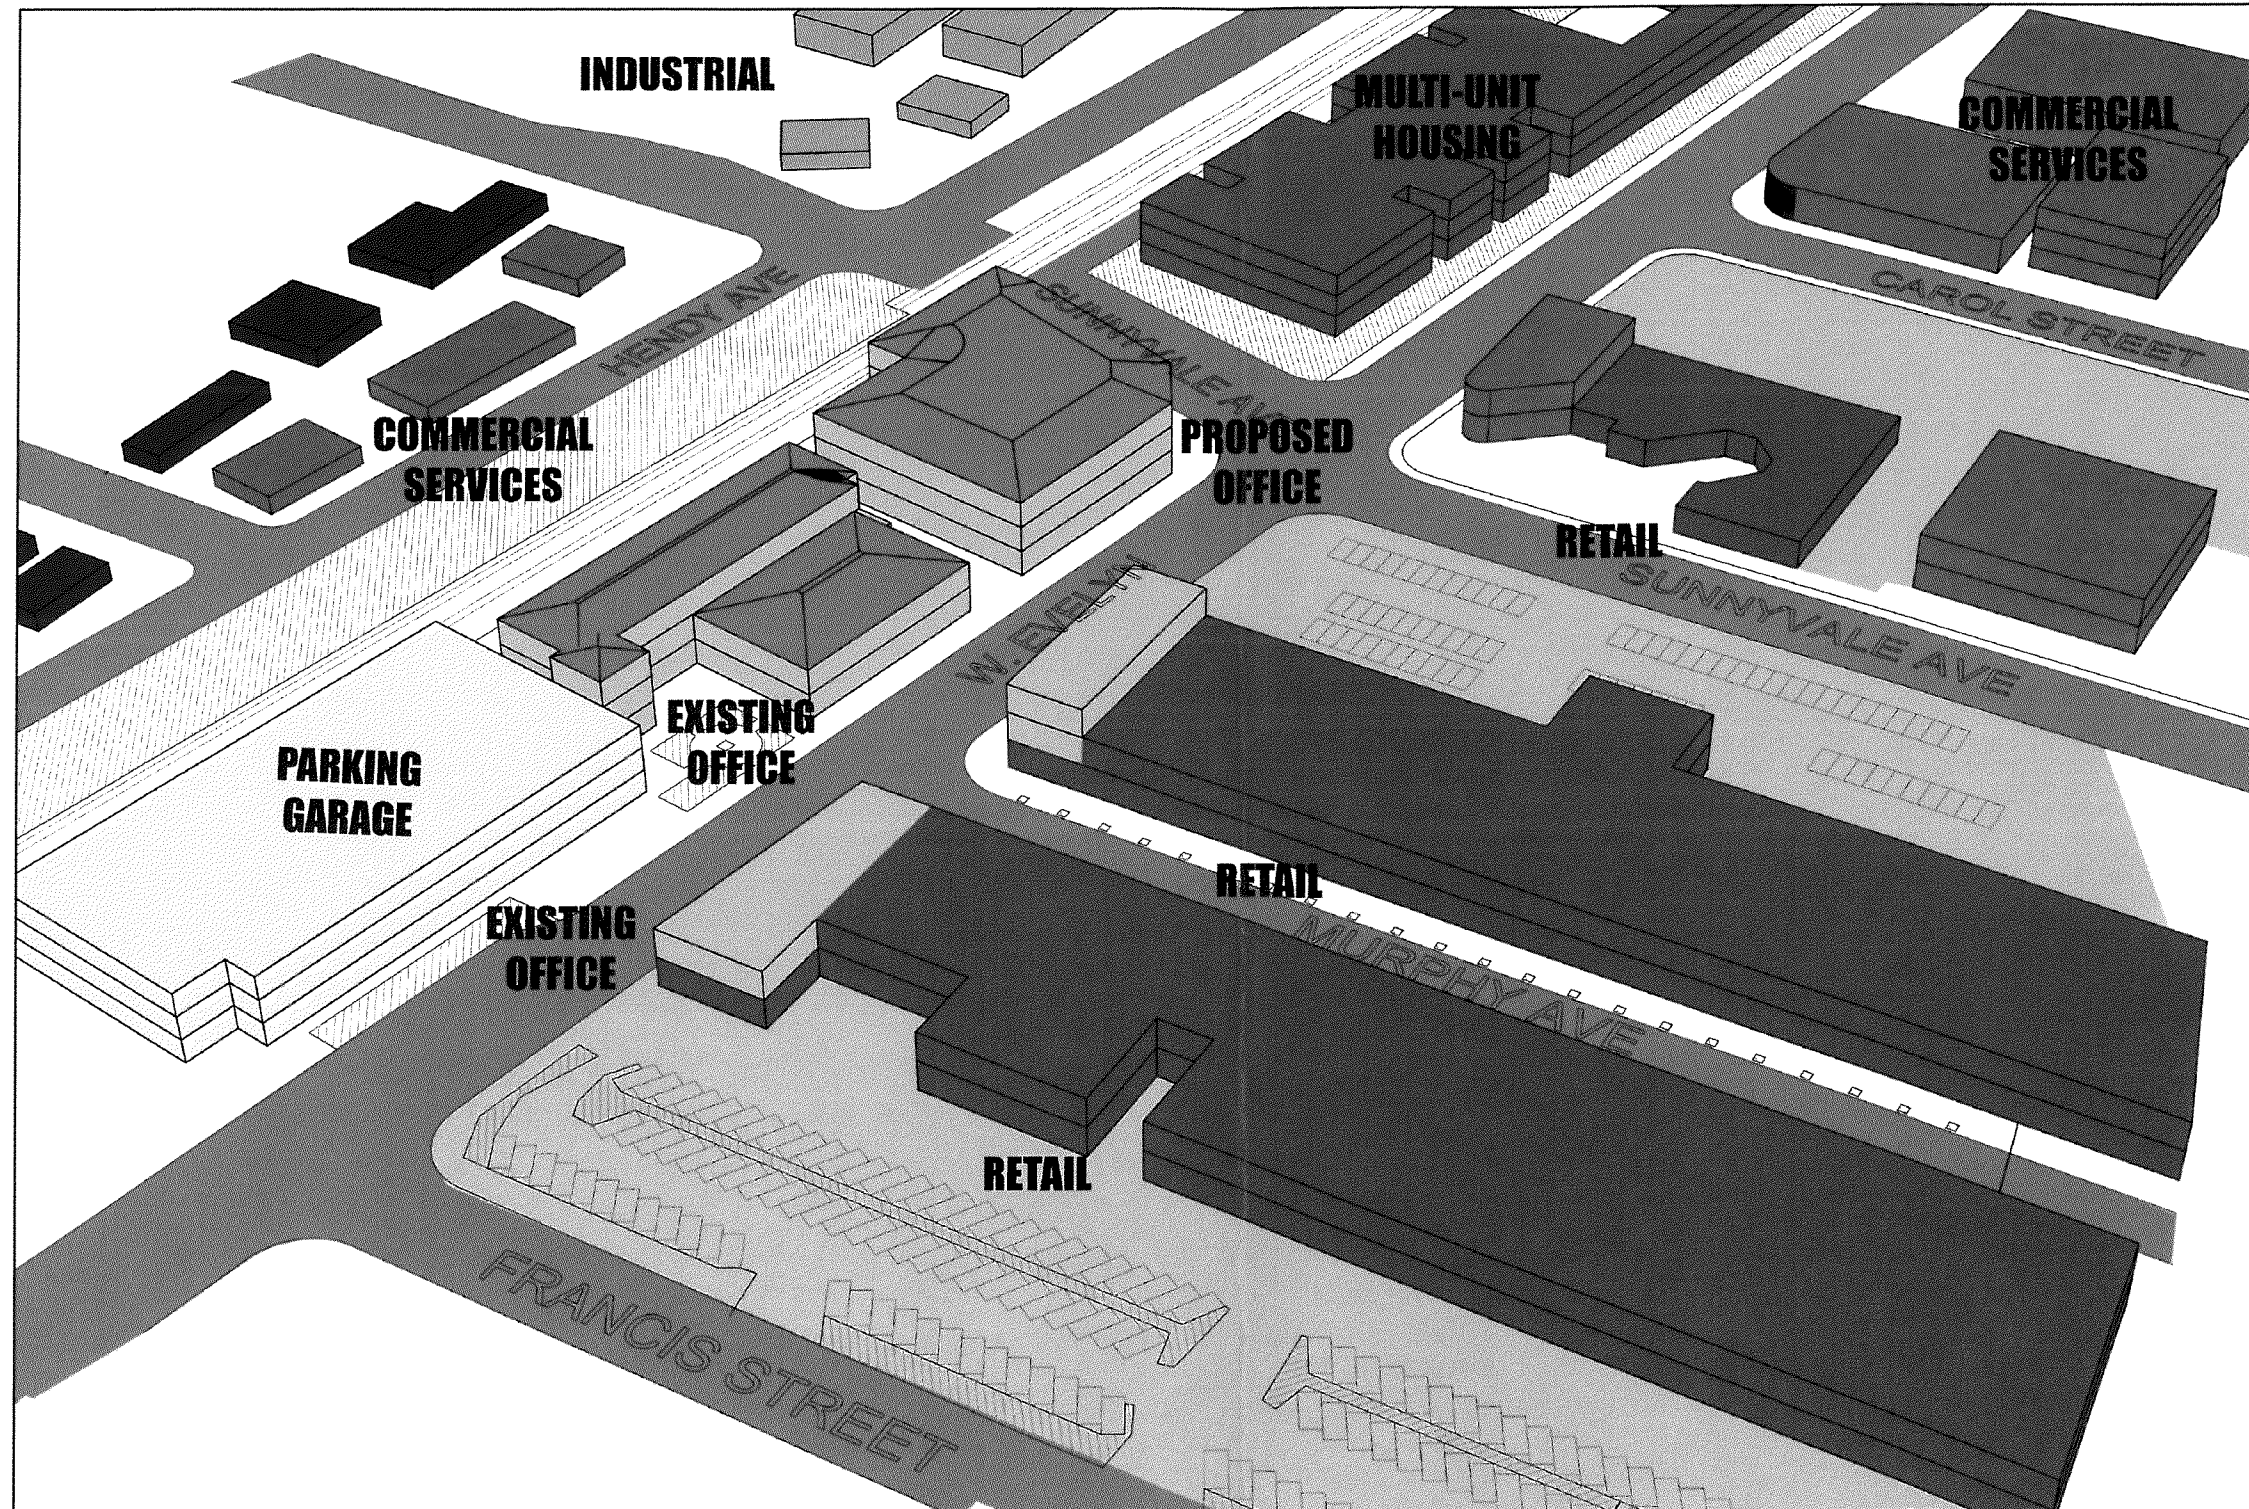

Rev.	Descr.	DATE
	SITE PLAN ACTS	3/13/17

MURPHY SQUARE OFFICE Phase II

111 WEST EVELYN
SUNNYVALE, CA

Drawing Title:

CONTEXT AERIAL

Job #	A4097.17
Date:	3/14/17
Scale:	AS NOTED
Drawn By:	CLC
Sheet:	

A3