


PROPERTY DATA

ADDRESS: 1464 RAMON DRIVE, SUNNYVALE  
SINGLE FAMILY RESIDENCE  
ONE BUILDING ON SITE  
APN 313-14-005  
ZONING R-1  
LOT SIZE 9300 SQ. FT.  
(E) LIVING AREA 1438 SQ. FT.  
(E) GARAGE AREA 377 SQ. FT.  
(E) STORAGE SHED 120 SQ. FT.  
(E) FRONT PORCH 53 SQ. FT.  
(E) LOT COVERAGE 1988 SQ. FT.  
(E) F.A.R. 21.37%  
(E) LOT COVERAGE RATIO 21.37%

PROPOSED LIVING AREA ADDITION 148 SQ.FT.  
PROPOSED ACCESSORY BLDG 400 SQ. FT.  
PROPOSED TANDEM GARAGE 755 SQ. FT. (NET)

(N) TOTALS  
(N) LIVING AREA 1586 SQ. FT.  
(N) OFFICE/STUDIO 400 SQ. FT.  
TOTAL (N) LIVING AREA 1986 SQ. FT.  
(N) GARAGE REPLACEMENT 815 SQ. FT. (GROSS)  
(E) FRONT PORCH 53 SQ. FT.  
PROPOSED (N) LOT COVERAGE 2854 SQ. FT.  
(N) F.A.R. 30.69%  
(N) LOT COVERAGE RATIO 30.69%

SCHEDULE  
A1 - LOT PLAN, DATA, (E) FLOOR PLAN  
A2 - (N) FLOOR PLAN  
A4 - (N) ELEVATIONS

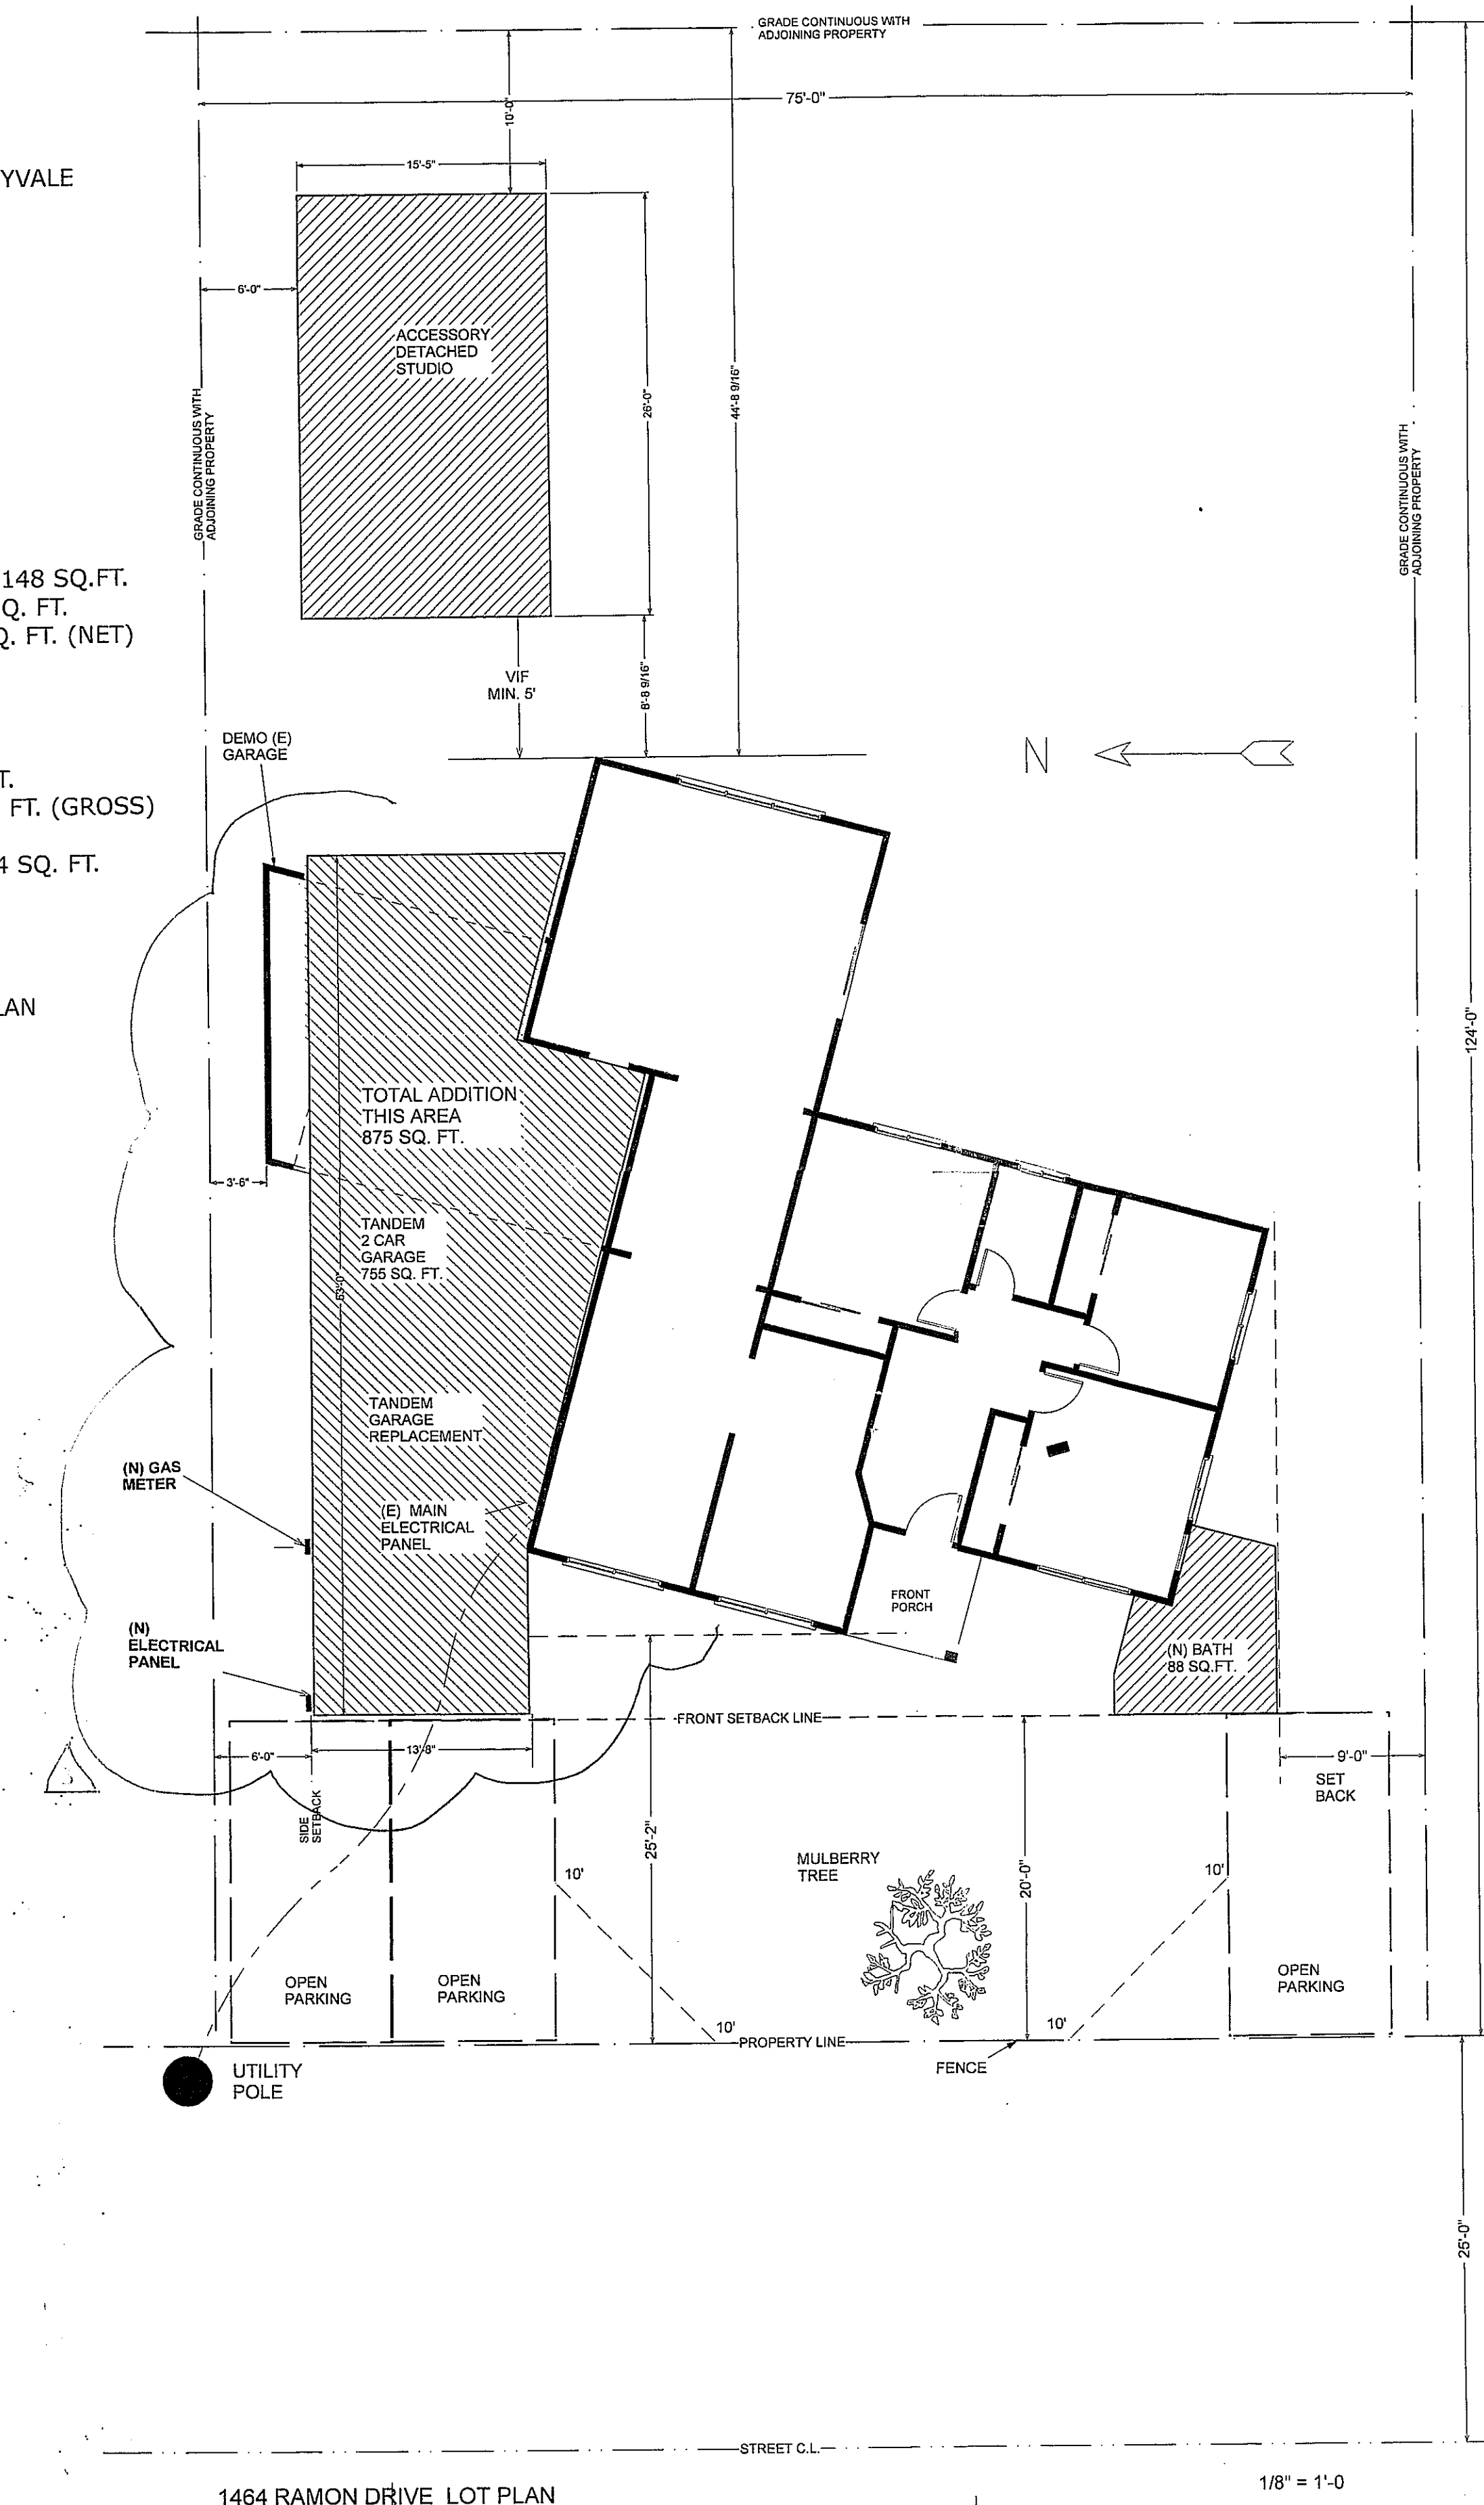

1464 RAMON DRIVE LOT PLAN

$$1/8'' = 1'-0$$

(E) FLOOR PLAN

$$1/4'' = 1'-0$$
[illegible]



REVISIONS		
1	COMMENT 1	1/7/15
2	COMMENT 2	1/12/15
3	GARAGE REV	5/13/15

DATE:	11/7/14
PROJECT NO.:	
SCALE:	1/4" = 1'-0"
DRAWN BY:	
SHEET NO.	

SHEET NO. A2

1 OF 1 SHEETS

