



A101	
Scale	As indicated

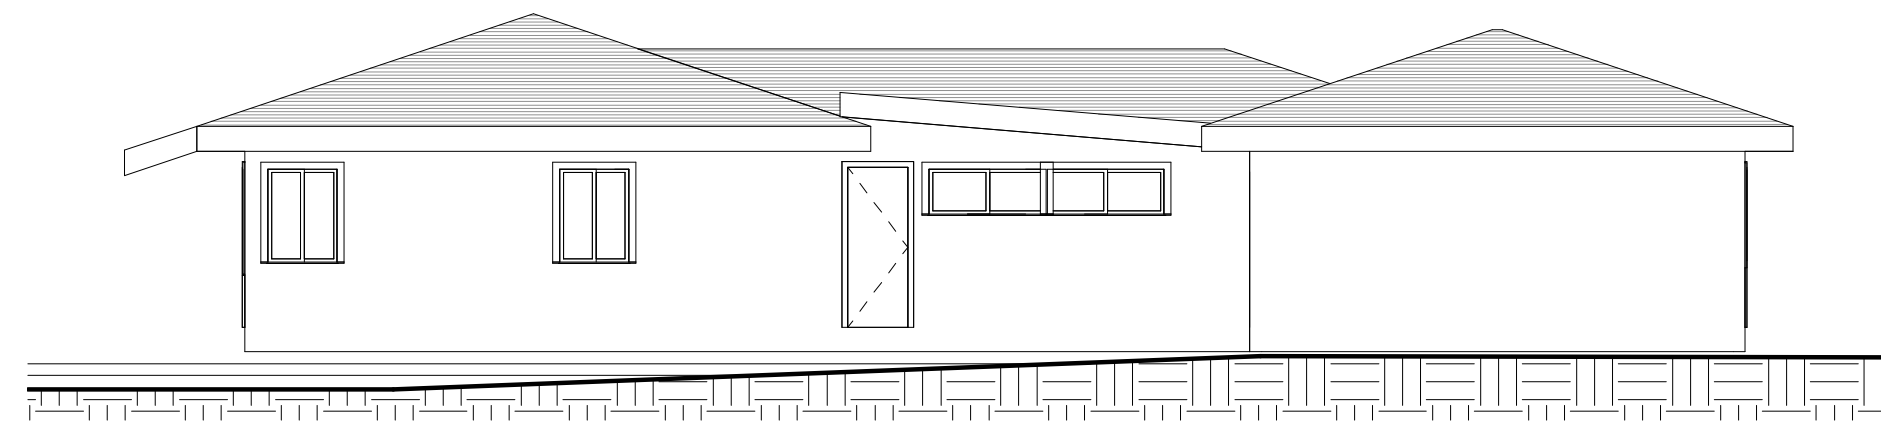


West

5 E House WEST Elevation 4 - a
1/8" = 1'-0"

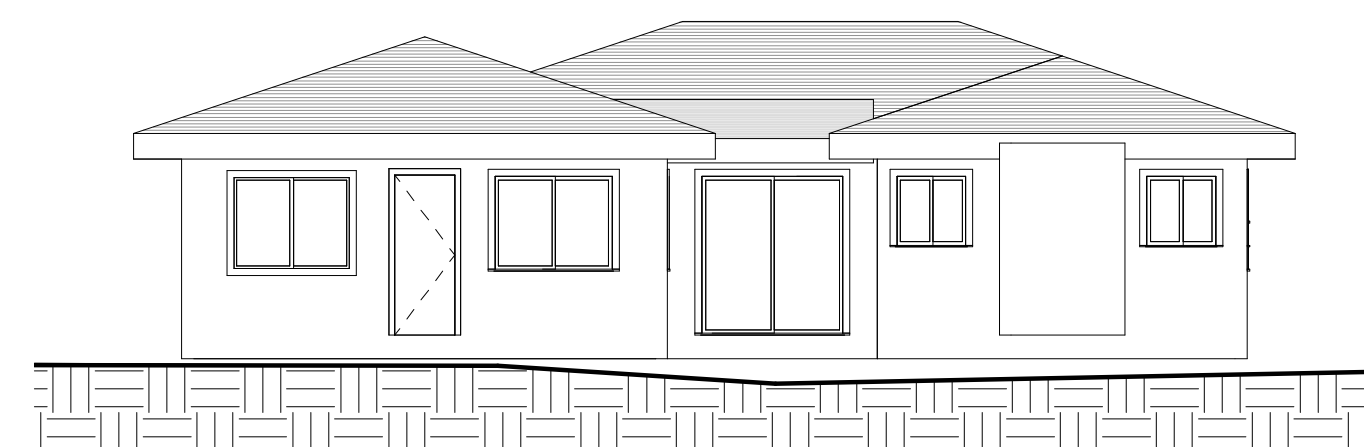


South

4 E house SOUTH Elevation 2 - a
1/8" = 1'-0"

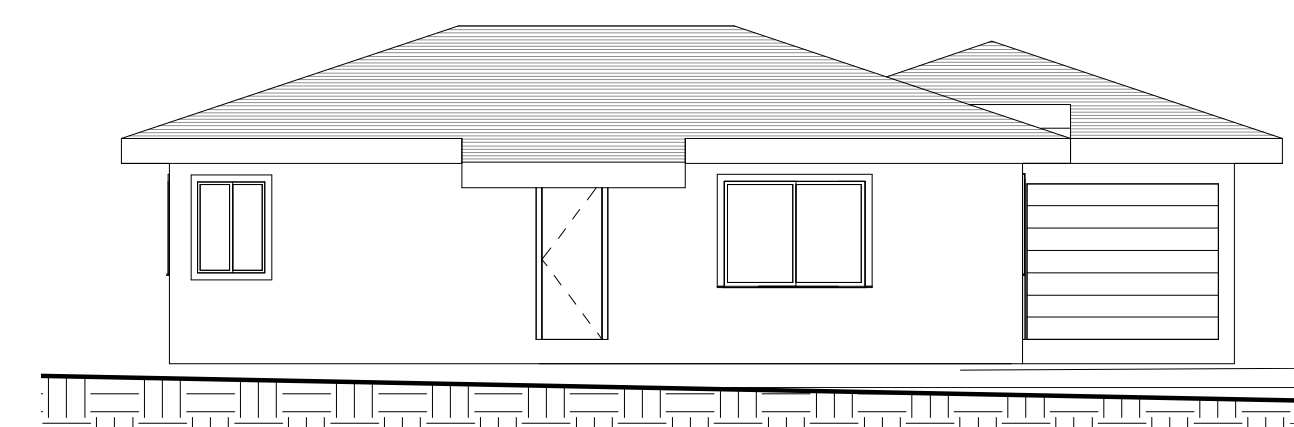


North

③ E House NORTH Elevation 1 - a
1/8" = 1'-0"

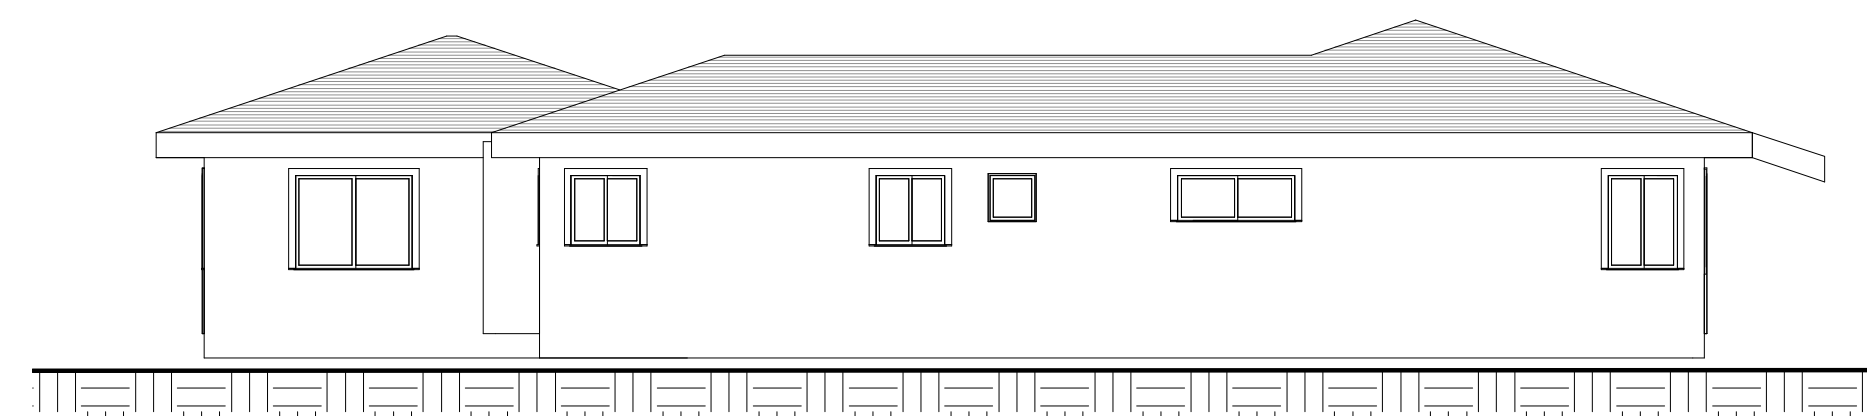


East

② E House EAST Elevation 3 - a
1/8" = 1'-0"

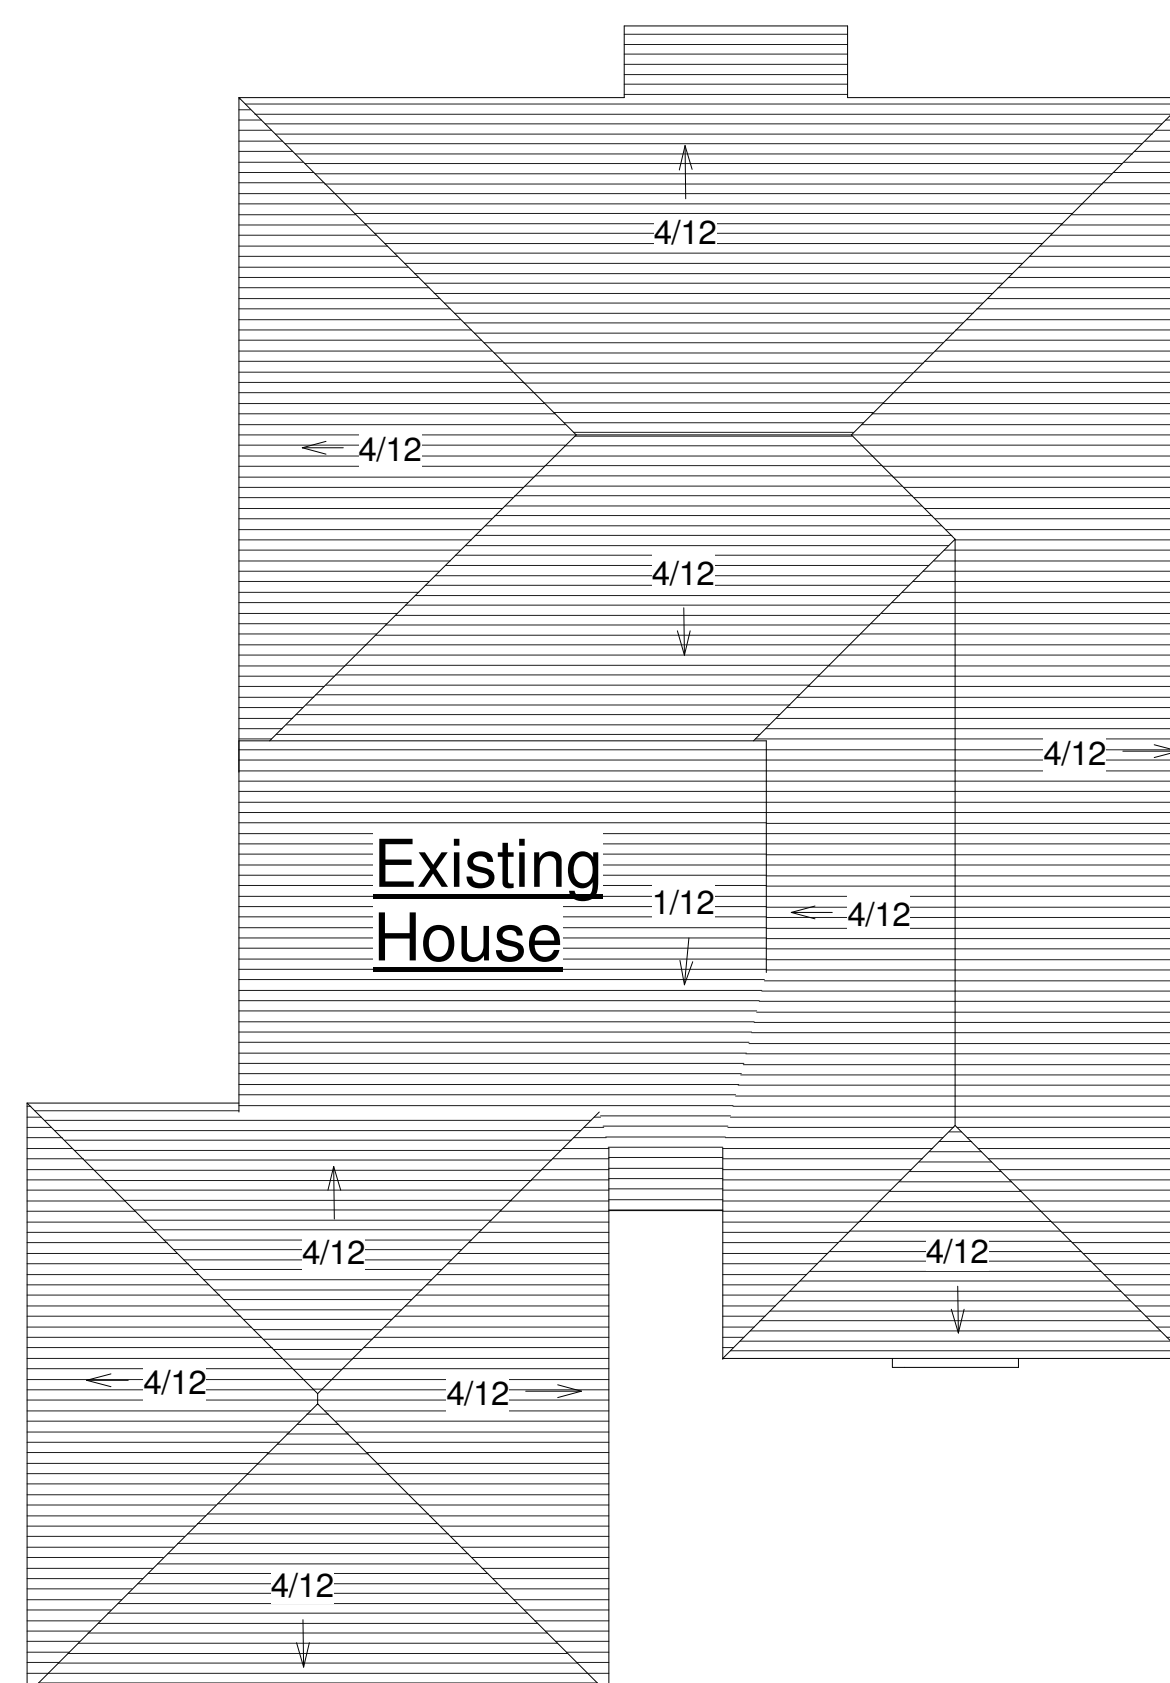

Existing Roof

6 Copy of Site EHOUSE Roof
1/8" = 1'-0"

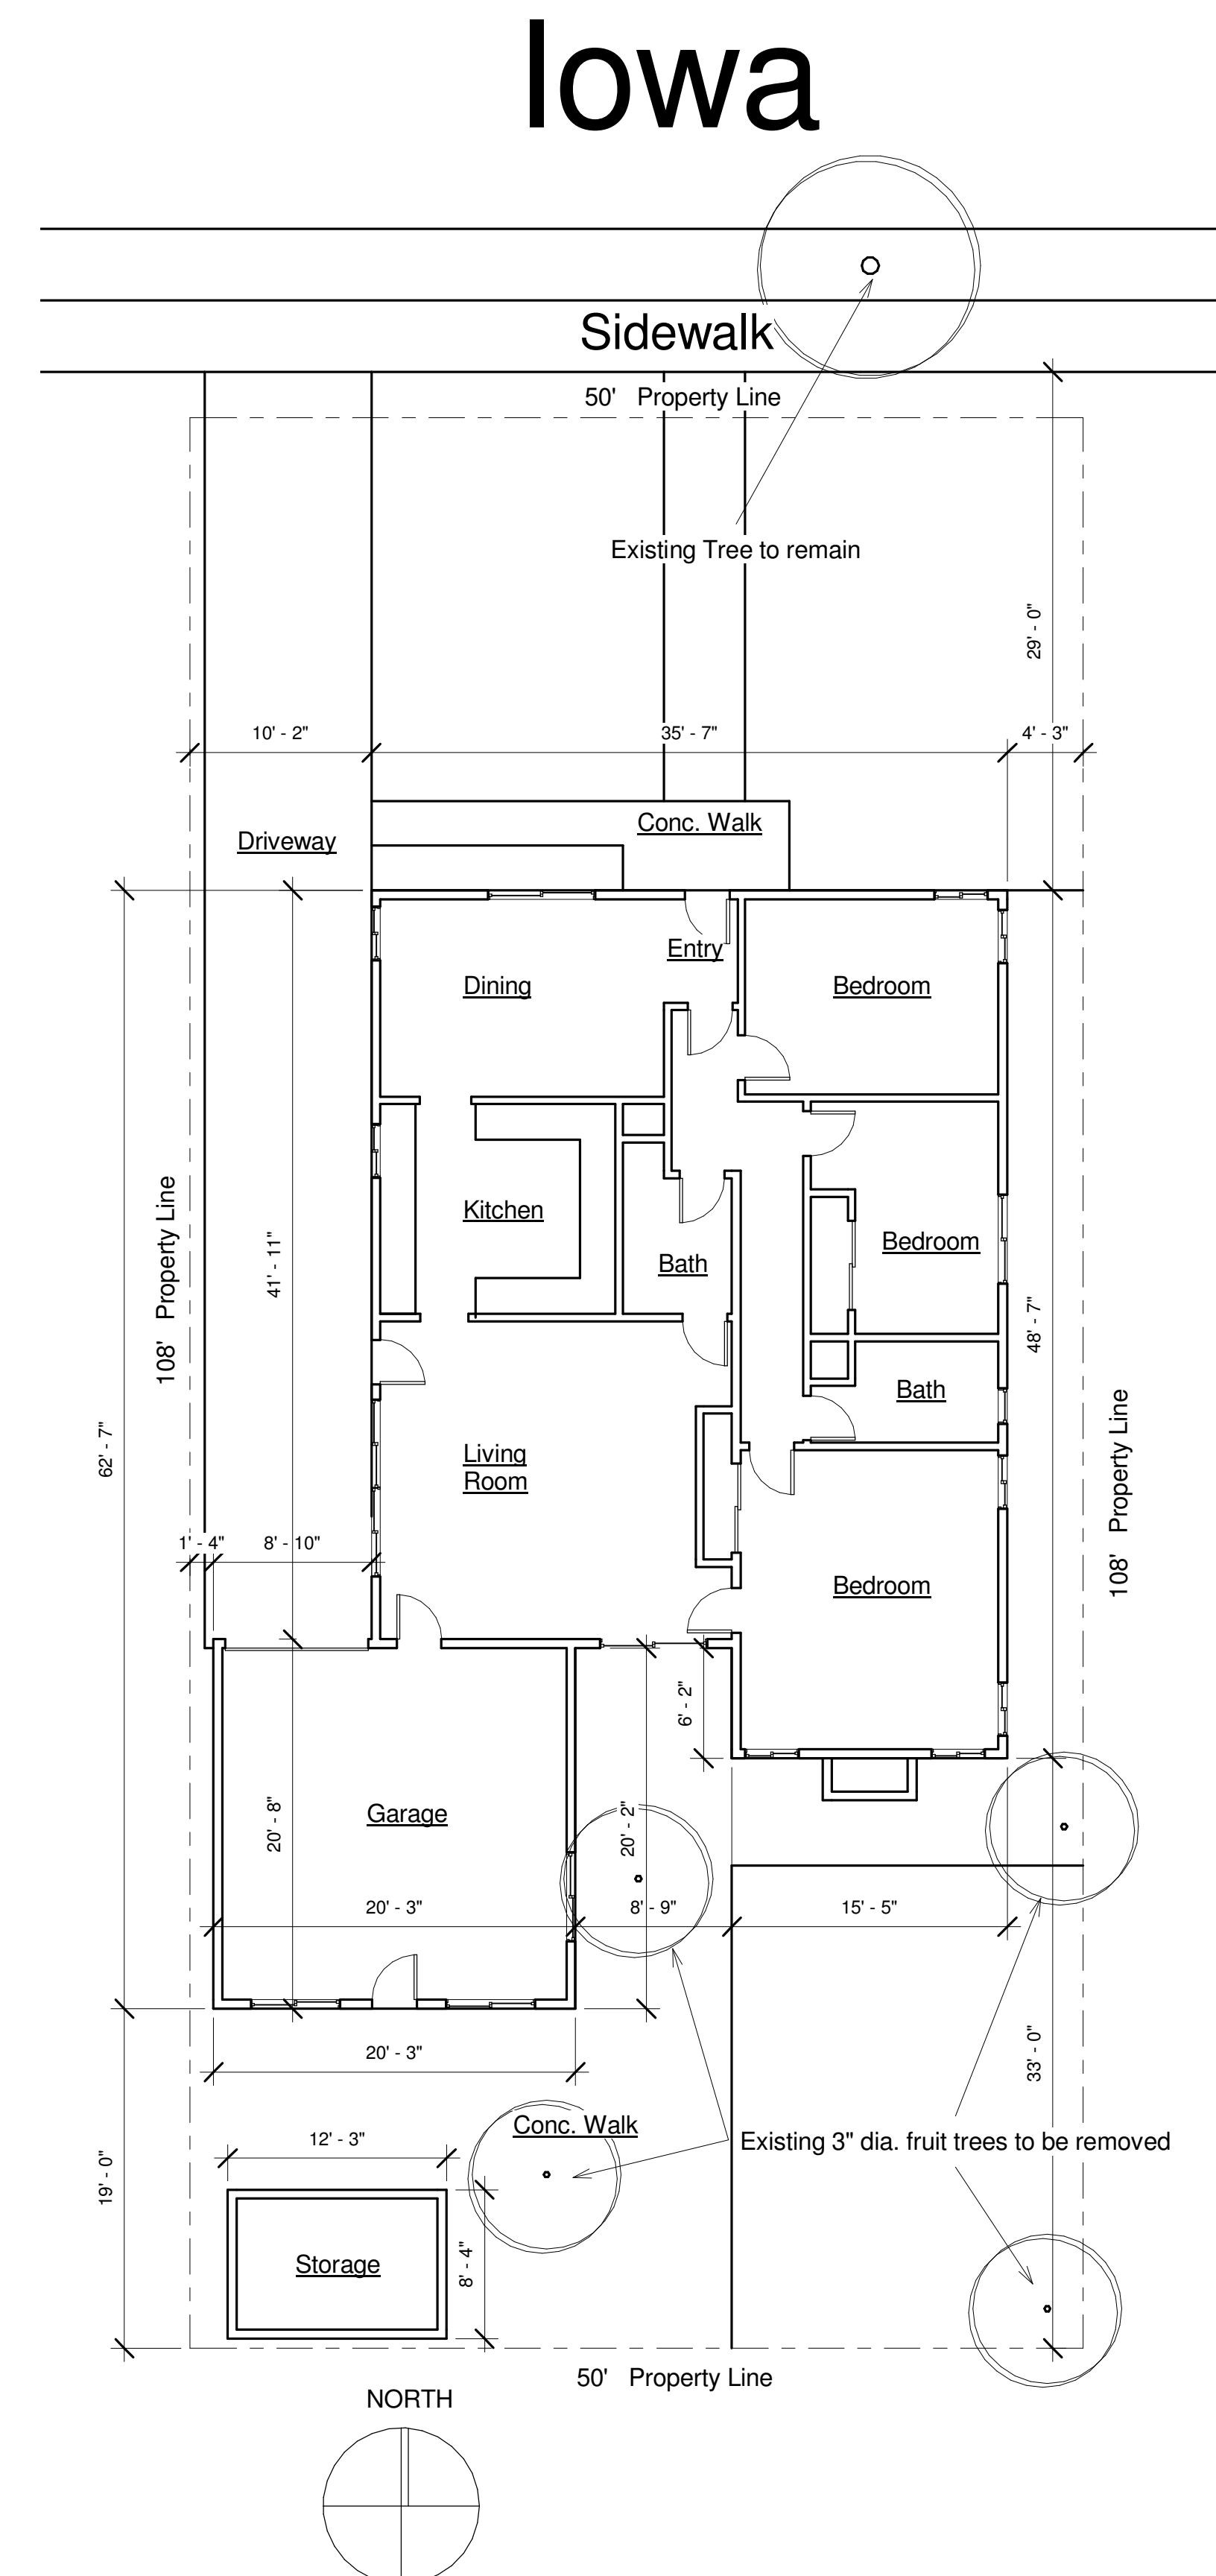

Existing Site + Floor Plan

Floor Area	1625 SF
Garage	420 SF

① E House Copy of Level 2
1/8" = 1'-0"



Useldingerarchitects.com

Kurt Useldinger
Architect



408-204-3431
License#18189
Kwurto@aol.com

434 Morrissey Blvd
Santa Cruz CA 95062

General Contractor shall verify and be responsible for all dimensions and conditions on the jobsite. This office must be notified of any variations from the dimensions and conditions shown by this drawing. Kurt Useldinger Architects retains all rights to and ownership of this drawing. It is illegal to copy or reuse its contents without written permission. Kurt Useldinger Architects disclaims any responsibility for unauthorized use. Copyright 2014.

Kailin Wang
Graham Gudgin
890 W. Iowa
Sunnyvale CA 94086


[illegible]

Wang Gudgin
New Residence
Existing House

Project number	352015
Date	October 4 2016
Drawn by	KU
Checked by	KU



A102

Scale	1/8" = 1'-0"
-------	--------------

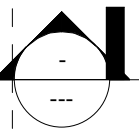[illegible]

Project number	352015
Date	28 August 2016
Drawn by	KU
Checked by	KU

Scale	1/4" = 1'-0"
-------	--------------

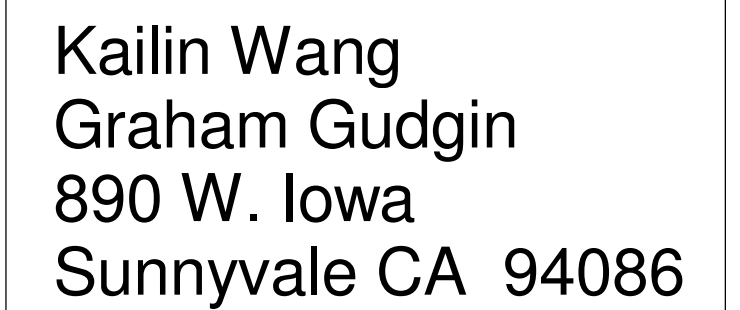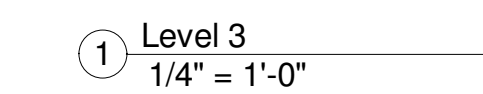[illegible]

Wang Gudgin
New Residence
3rd Floor

Project number	352015
Date	28 August 2016
Drawn by	KU
Checked by	KU

A104

Scale	1/4" = 1'-0"
-------	--------------



5 Ext Front 3 Streetview



② North Streetview
1/8" = 1'-0"



① East
1/8" = 1'-0"

[illegible]

Project number	352015
Date	28 August 2016
Drawn by	KU
Checked by	KU
A105	
Scale	1/8" = 1'-0"



Building Section 2

Kailin Wang
Graham Gudgin
890 W. Iowa
Sunnyvale CA 94086


<p>Wang Gudgin New Residence Building Sections</p>	
Project number	352015
Date	28 August 2016
Drawn by	KU
Checked by	KU
<p>A106</p>	
Scale	1/4" = 1'-0"



① Copy of Site SunStudy 3pm
1/16" = 1'-0"



② Copy of Site SunStudy 9am
1/16" = 1'-0"

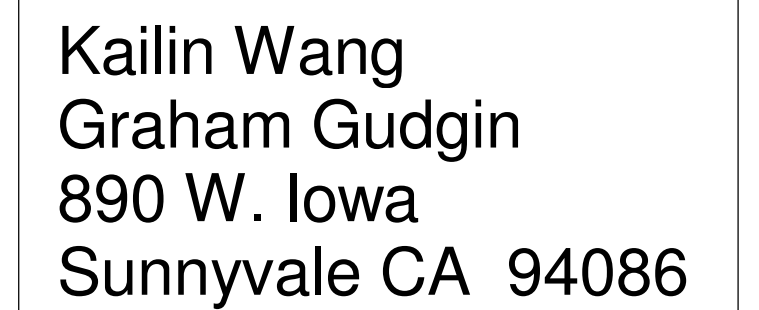

9:00 AM

Project number	352015
Date	28 August 2016
Drawn by	KU
Checked by	KU

9/12/2016 9:13:27 AM