

BUILDING AREA SUMMARY

BUILDING 1	121,200 GSF	BUILDING 11	104,700 GSF
BUILDING 2	121,200 GSF	BUILDING 12	161,700 GSF
BUILDING 3	139,700 GSF	AMENITY BUILDING A	14,000 GSF
BUILDING 4	104,700 GSF	AMENITY BUILDING B	18,500 GSF
BUILDING 5	104,700 GSF	AMENITY BUILDING C	7,500 GSF
BUILDING 6	121,200 GSF		
BUILDING 7	161,700 GSF		
BUILDING 8	88,050 GSF		
BUILDING 9	121,200 GSF		
BUILDING 10	121,350 GSF		
TOTAL BUILDING GSF		1,511,400 GSF	

SITE AREA SUMMARY

NET SITE AREA (PRE MARY AVE. EXTENSION DEDICATION)	±50.738 ACRES (±2,210,340 SF)
NET SITE AREA F.A.R.	±49.546 ACRES (±2,158,411 SF) 0.700

PARKING SUMMARY:

PARKING STRUCTURE A	1,060 SPACES
PARKING STRUCTURE B	1,060 SPACES
PARKING STRUCTURE C	1,060 SPACES
PARKING STRUCTURE D	822 SPACES
ON-GRADE	957 SPACES



TOTAL PARKING PROVIDED	4,959 SPACES
TOTAL PARKING RATIO	3.370 SPACES / 1,000 GSF

*BUILDING GSF BASED ON CITY OF SUNNYVALE MUNICIPAL CODE CHAPTER 19.12.080 DEFINITION OF "GROSS FLOOR AREA"

DATE: MAR. 06, 2017
PROJECT #: 13154.30
SCALE: 1"=100'
0 20 40
NORTH

SHEET TITLE
SITE PLAN

SHEET NUMBER
A1.02

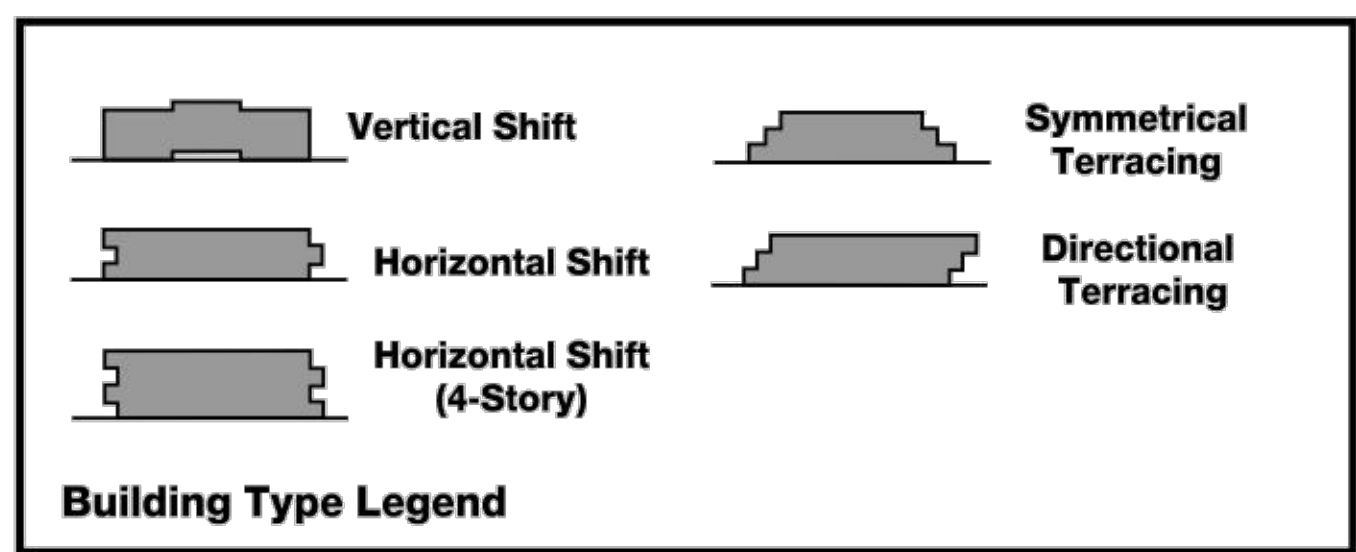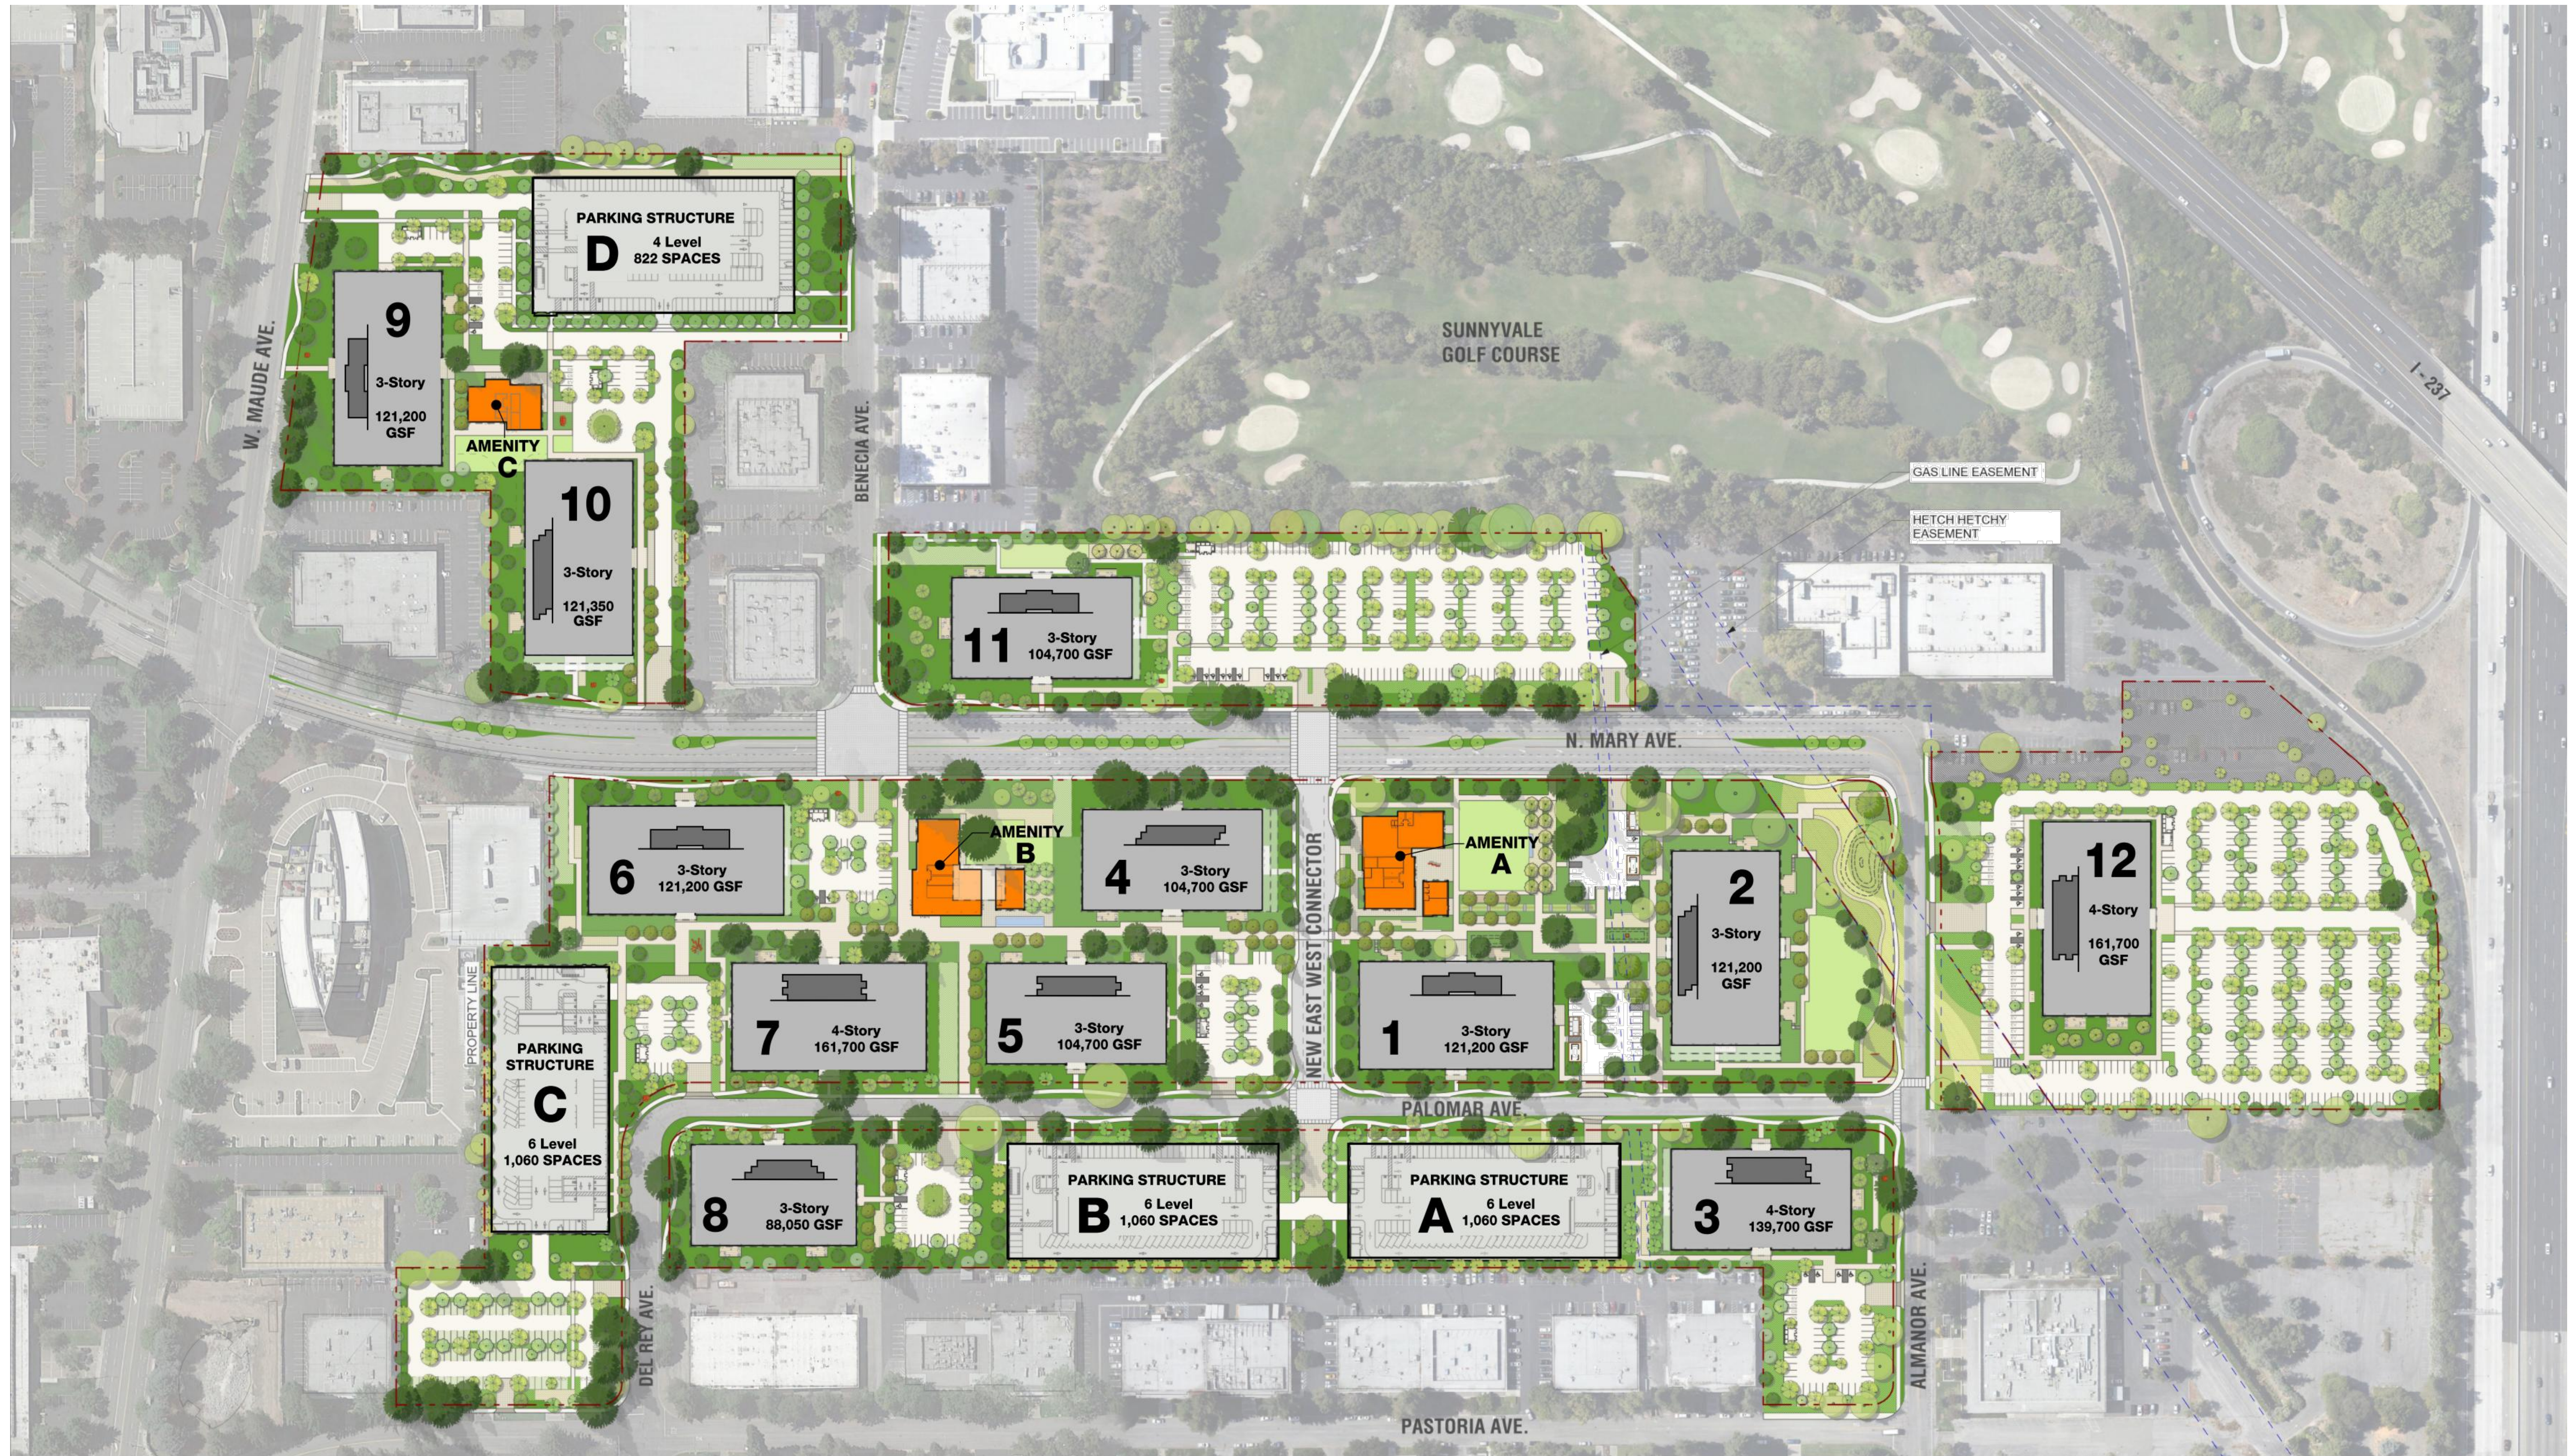

BUILDING AREA SUMMARY

BUILDING 1	121,200 GSF	BUILDING 11	104,700 GSF
BUILDING 2	121,200 GSF	BUILDING 12	161,700 GSF
BUILDING 3	139,700 GSF	AMENITY BUILDING A	14,000 GSF
BUILDING 4	104,700 GSF	AMENITY BUILDING B	18,500 GSF
BUILDING 5	104,700 GSF	AMENITY BUILDING C	7,500 GSF
BUILDING 6	121,200 GSF		
BUILDING 7	161,700 GSF		
BUILDING 8	88,050 GSF		
BUILDING 9	121,200 GSF		
BUILDING 10	121,350 GSF		
TOTAL BUILDING GSF		1,511,400 GSF	

SITE AREA SUMMARY

NET SITE AREA (PRE MARY AVE. EXTENSION DEDICATION)	±50.738 ACRES (±2,210,340 SF)
NET SITE AREA F.A.R.	±49.546 ACRES (±2,158,411 SF) 0.700



PARKING SUMMARY:

PARKING STRUCTURE A	1,060 SPACES
PARKING STRUCTURE B	1,060 SPACES
PARKING STRUCTURE C	1,060 SPACES
PARKING STRUCTURE D	822 SPACES
ON-GRADE	957 SPACES


TOTAL PARKING PROVIDED	4,959 SPACES
TOTAL PARKING RATIO	3.370 SPACES / 1,000 GSF

*BUILDING GSF BASED ON CITY OF SUNNYVALE MUNICIPAL CODE CHAPTER 19.12.080 DEFINITION OF "GROSS FLOOR AREA"



LEGEND	
MP1	METAL PANEL, BRIGHT SILVER
MP2-4	METAL PANEL, ACCENT COLORS
MP5	PERFORATED METAL PANEL, BRIGHT SILVER
GL1	INSULATED GLAZING UNITS
GL2	ULTRA CLEAR INSULATED GLAZING UNITS
P1	PAINT, GREY

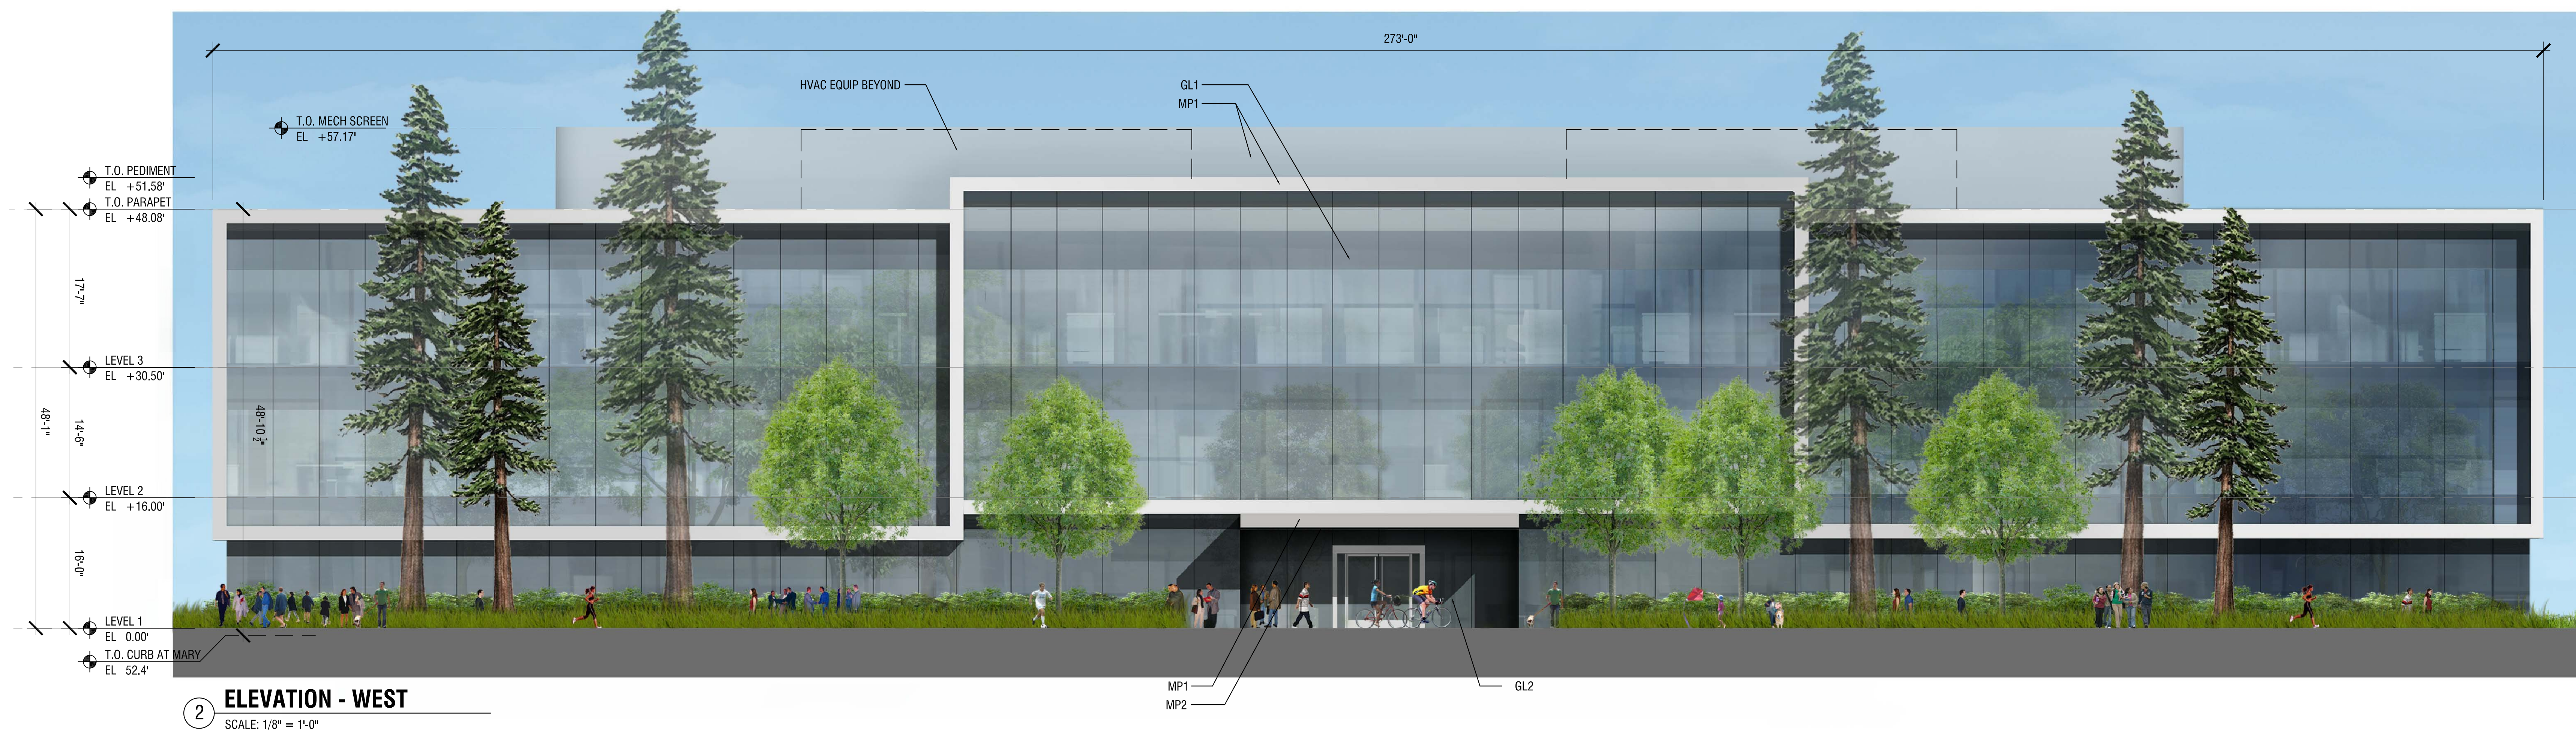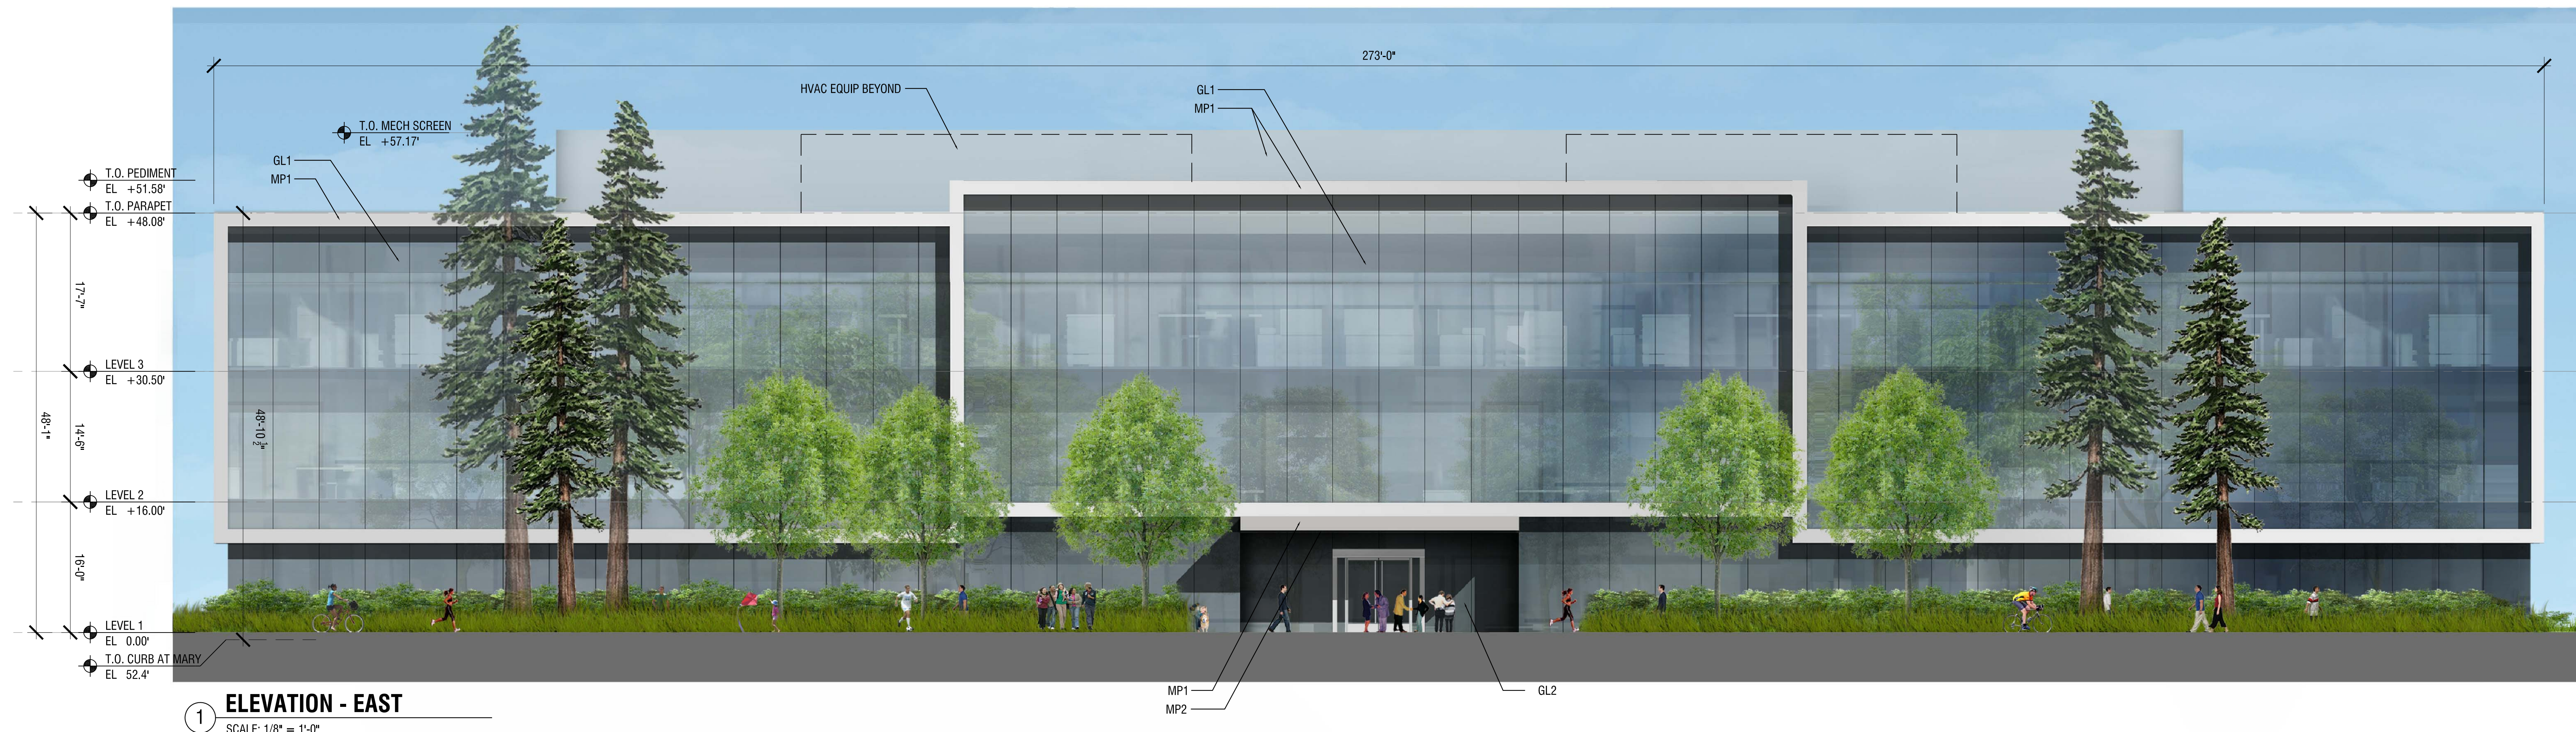

IRVINE COMPANY
OFFICE PROPERTIES
5451 GREAT AMERICA PARKWAY, SUITE 201, SANTA CLARA CA 95054
TEL (408) 330.0100 WWW.IRVINECOMPANYOFFICE.COM

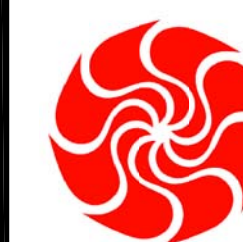

PATHLINE PARK

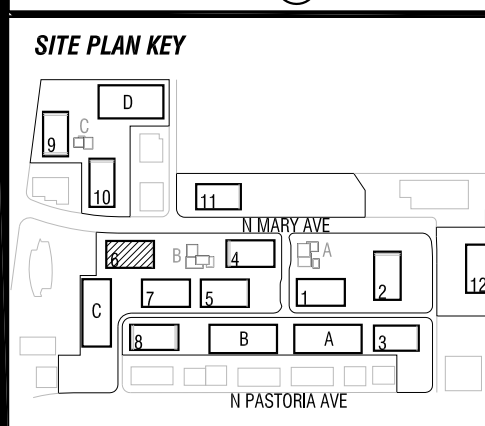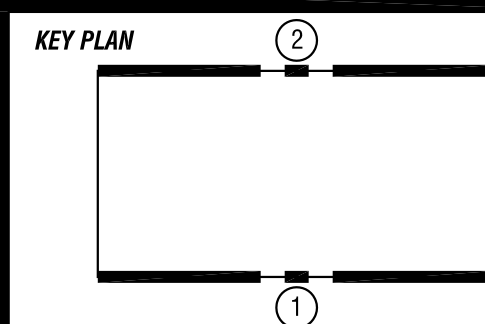

DATE: MAR. 06, 2017
PROJECT #: 13154.30
SCALE: 1/8" = 1'-0"
0 20 40

NORTH


SHEET TITLE

**BUILDING 6
ELEVATIONS**


SHEET NUMBER
A3.10

ARQUITECTONICA

LEGEND	
MP1	METAL PANEL, BRIGHT SILVER
MP2-4	METAL PANEL, ACCENT COLORS
MP5	PERFORATED METAL PANEL, BRIGHT SILVER
GL1	INSULATED GLAZING UNITS
GL2	ULTRA CLEAR INSULATED GLAZING UNITS
P1	PAINT, GREY

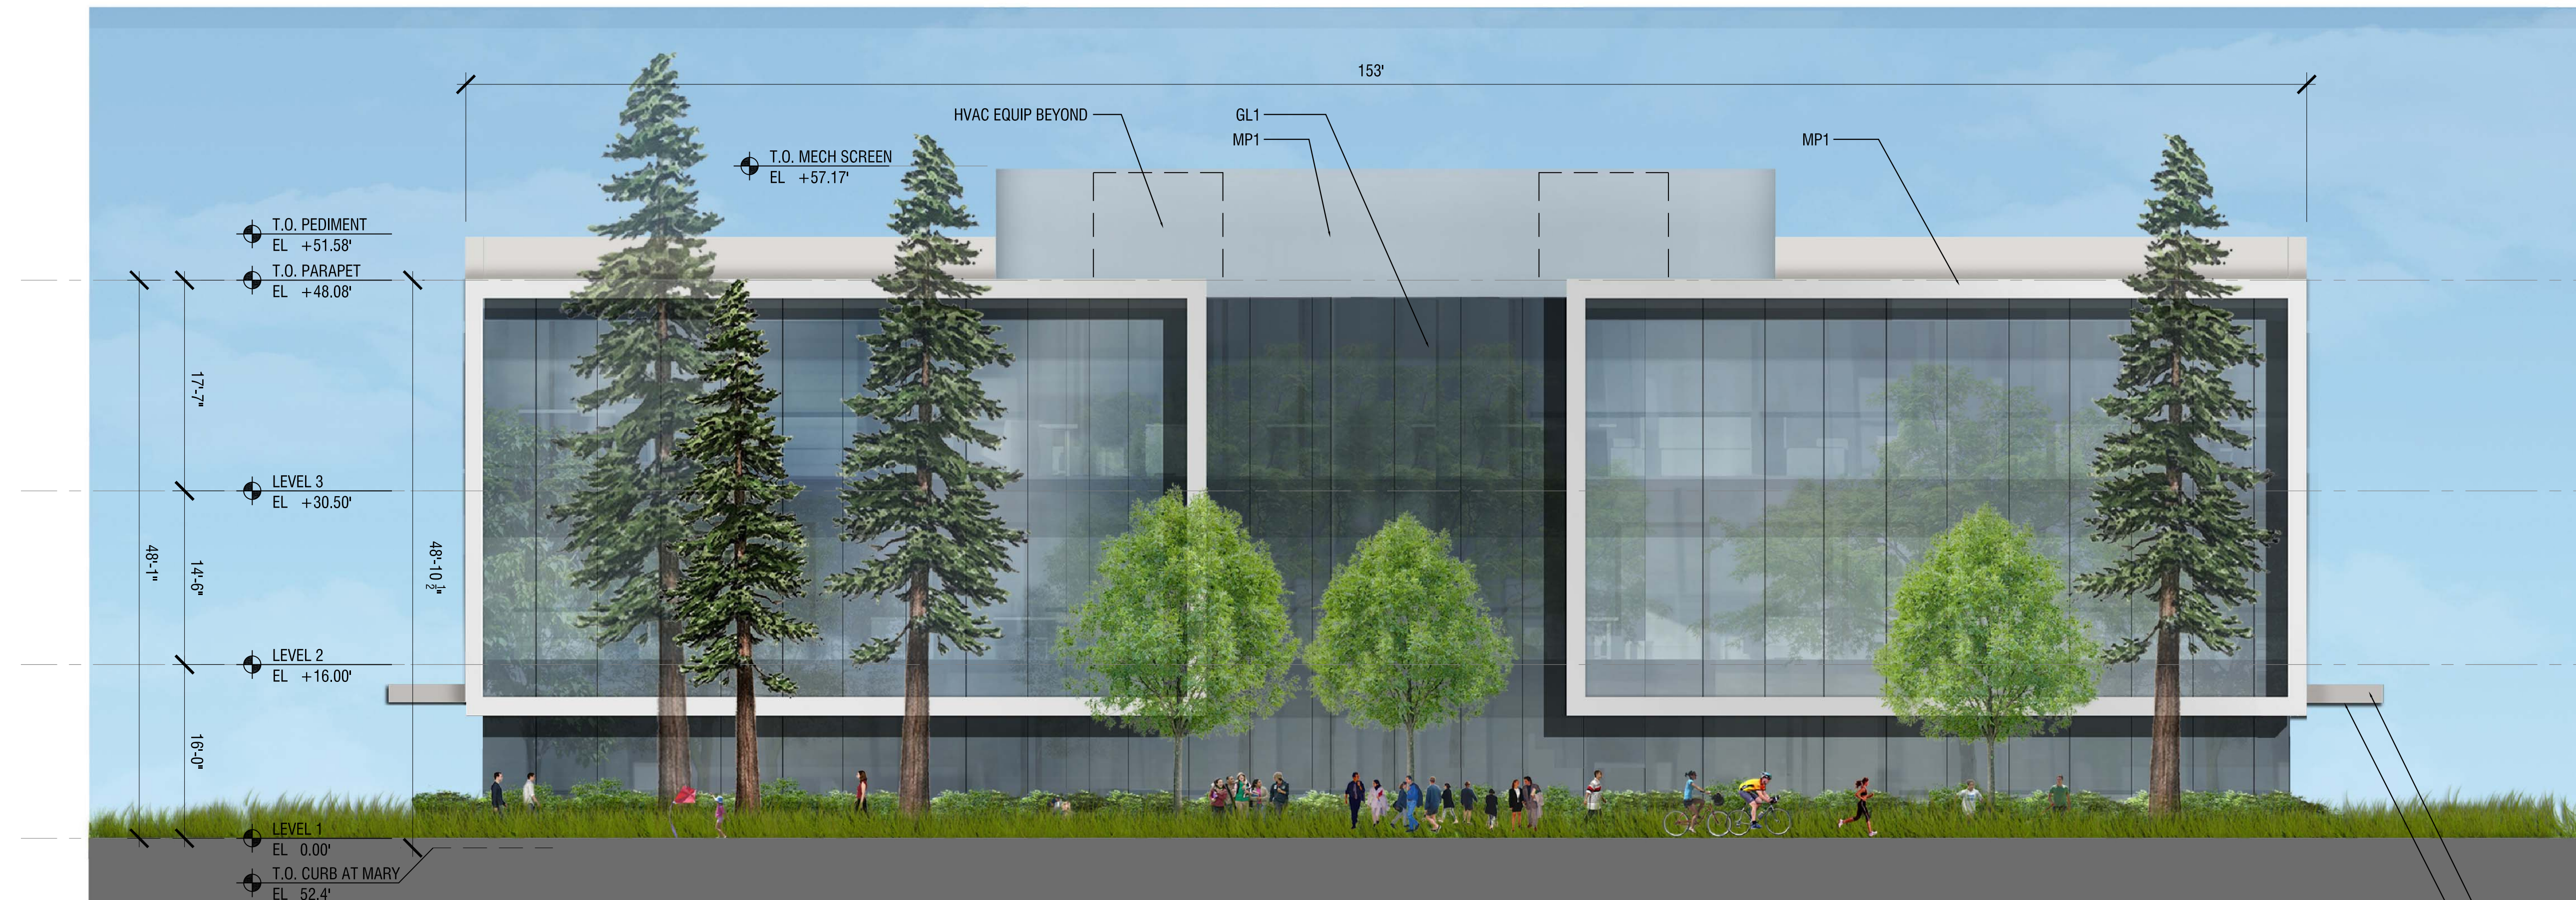


1 ELEVATION - NORTH
SCALE: 1/8" = 1'-0"

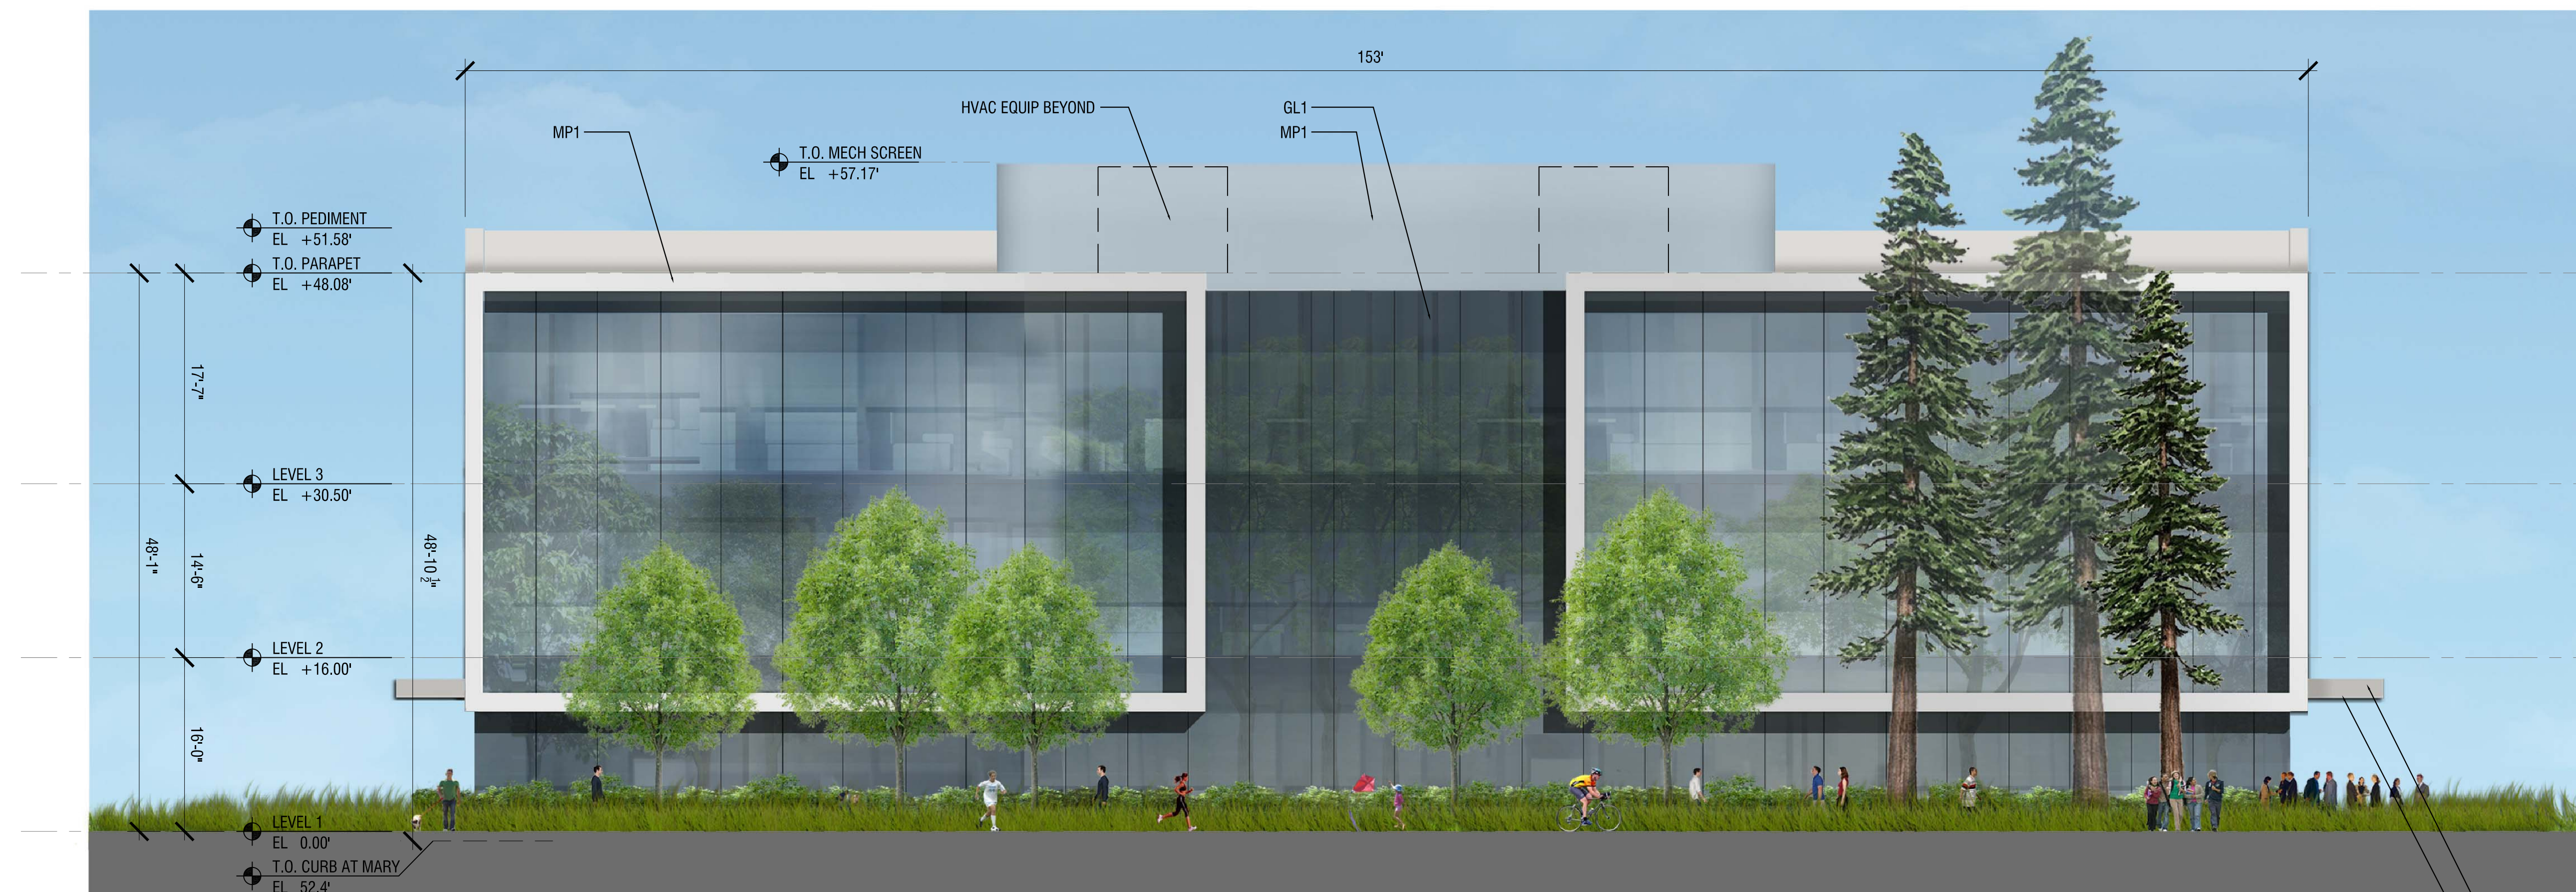

2 ELEVATION - SOUTH
SCALE: 1/8" = 1'-0"

IRVINE COMPANY
OFFICE PROPERTIES
5451 GREAT AMERICA PARKWAY, SUITE 201, SANTA CLARA CA 95054
TEL (408) 330.0100 WWW.IRVINECOMPANYOFFICE.COM
PATHLINE PARK

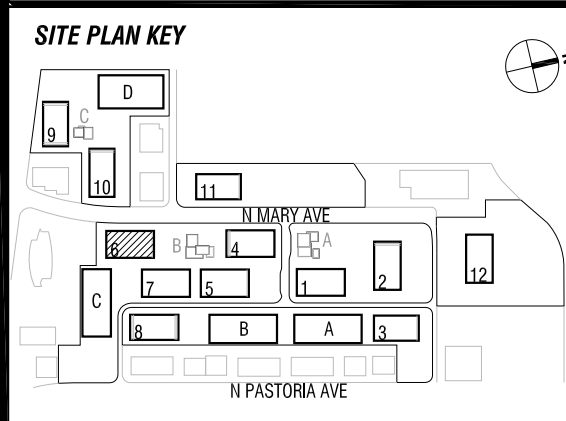

DATE: MAR. 06, 2017
PROJECT #: 13154.30
SCALE: 1/8" = 1'-0"
0 20 40


NORTH

SHEET TITLE
BUILDING 6
ELEVATIONS


SHEET NUMBER
A3.11

ARQUITECTONICA



LEGEND	
MP1	METAL PANEL, BRIGHT SILVER
MP2-4	METAL PANEL, ACCENT COLORS
MP5	PERFORATED METAL PANEL, BRIGHT SILVER
GL1	INSULATED GLAZING UNITS
GL2	ULTRA CLEAR INSULATED GLAZING UNITS
P1	PAINT, GREY

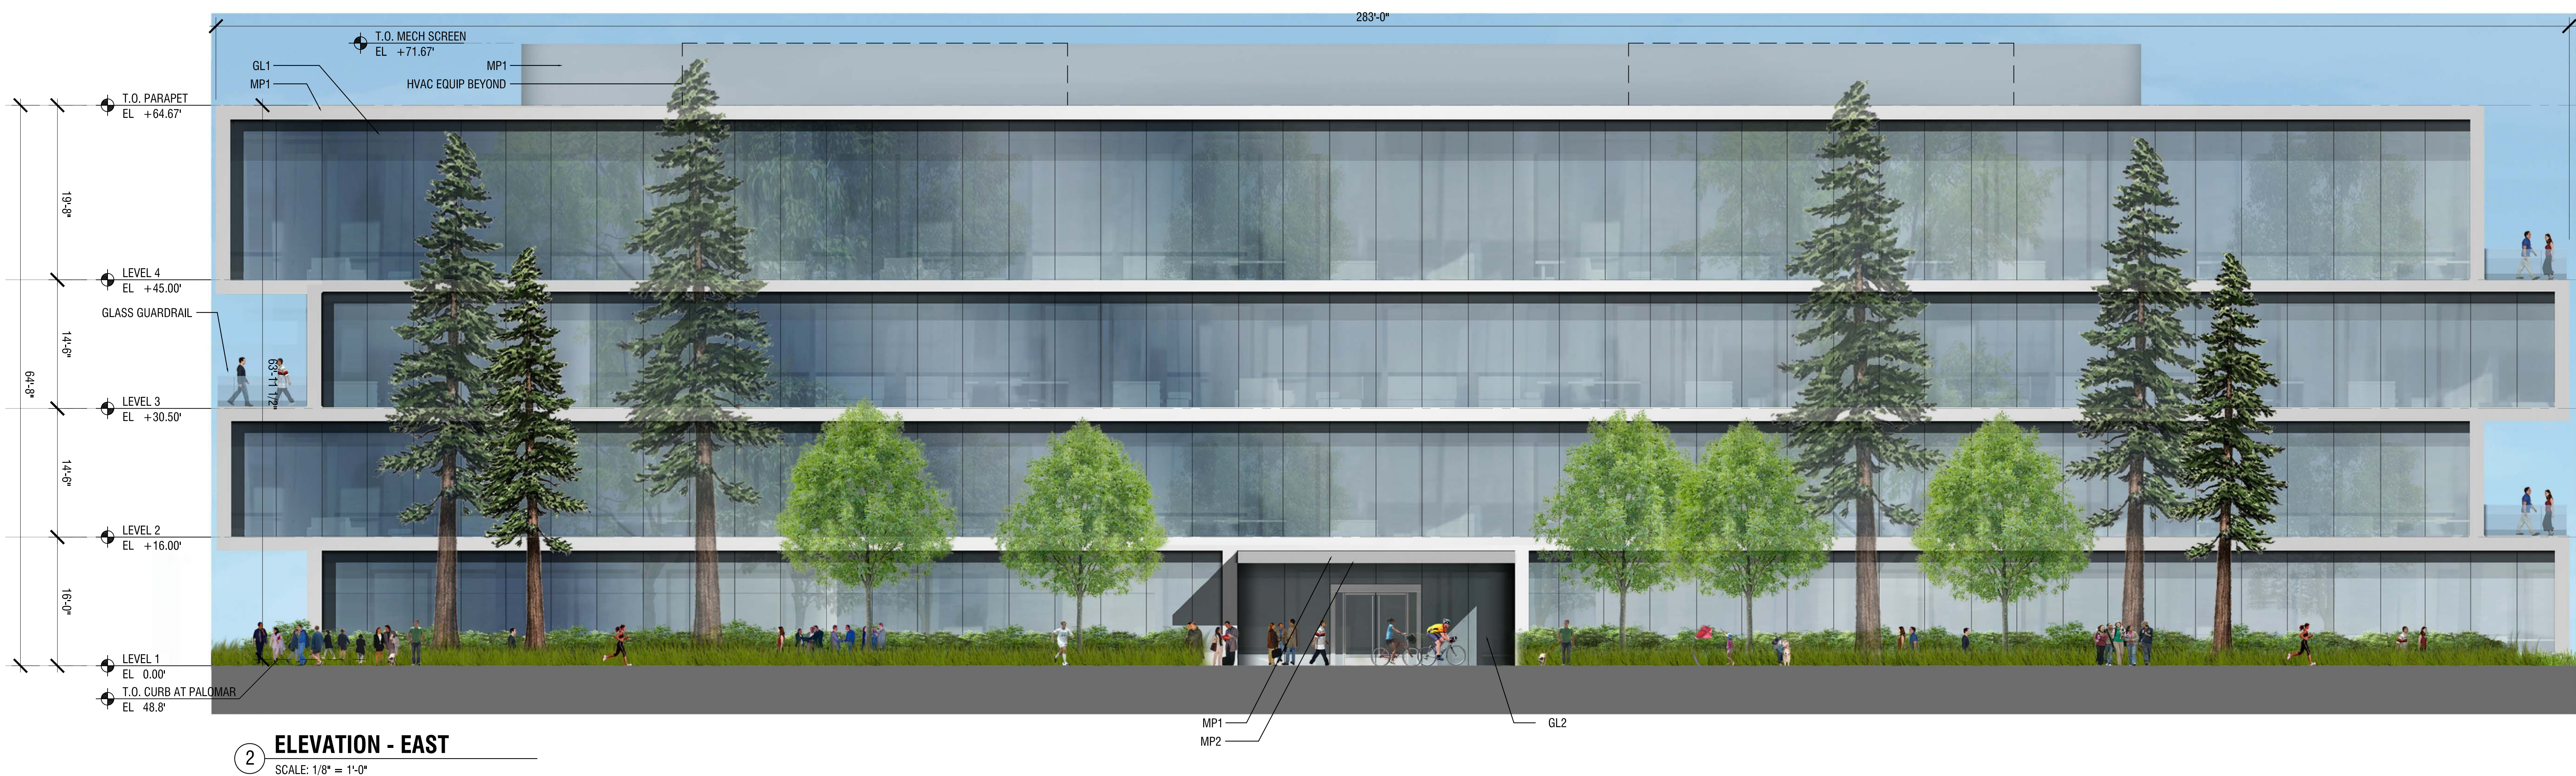

IRVINE COMPANY
OFFICE PROPERTIES
5451 GREAT AMERICA PARKWAY, SUITE 201, SANTA CLARA CA 95054
TEL (408) 330.0100 WWW.IRVINECOMPANYOFFICE.COM

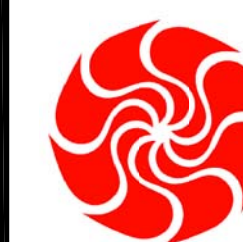

PATHLINE PARK

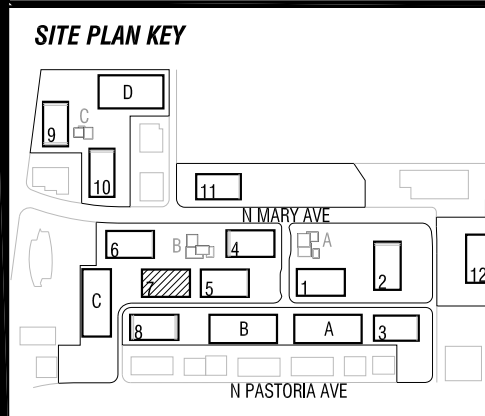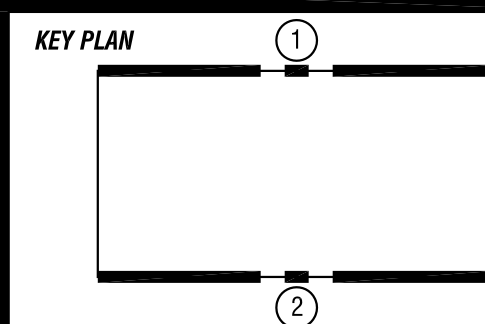

DATE: MAR. 06, 2017
PROJECT #: 13154.30
SCALE: 1/8" = 1'-0"
0 20 40

NORTH

SHEET TITLE

**BUILDING 7
ELEVATIONS**

SHEET NUMBER
A3.12

ARQUITECTONICA

LEGEND	
MP1	METAL PANEL, BRIGHT SILVER
MP2-4	METAL PANEL, ACCENT COLORS
MP5	PERFORATED METAL PANEL, BRIGHT SILVER
GL1	INSULATED GLAZING UNITS
GL2	ULTRA CLEAR INSULATED GLAZING UNITS
P1	PAINT, GREY




1 ELEVATION - SOUTH
SCALE: 1/8" = 1'-0"




2 ELEVATION - NORTH
SCALE: 1/8" = 1'-0"


IRVINE COMPANY
OFFICE PROPERTIES
5451 GREAT AMERICA PARKWAY, SUITE 201, SANTA CLARA CA 95054
TEL (408) 330.0100 WWW.IRVINECOMPANYOFFICE.COM
PATHLINE PARK

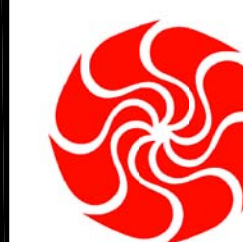

KEY PLAN

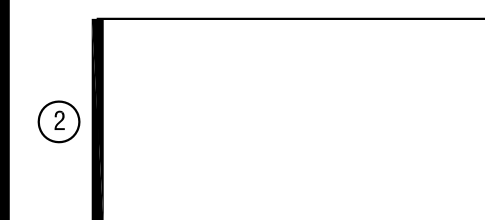

SITE PLAN KEY

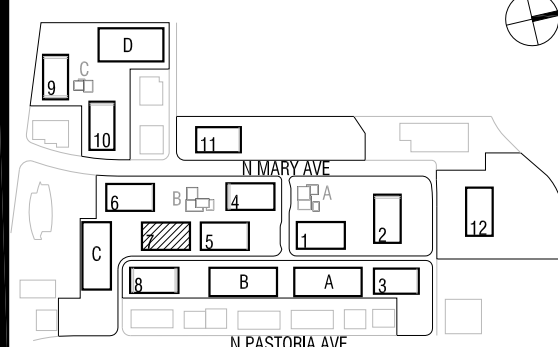

DATE: MAR. 06, 2017

PROJECT #: 13154.30

SCALE: 1/8" = 1'-0"

0 20 40

NORTH



SHEET TITLE

BUILDING 7
ELEVATIONS


SHEET NUMBER
A3.13

ARQUITECTONICA



LEGEND	
MP1	METAL PANEL, BRIGHT SILVER
MP2-4	METAL PANEL, ACCENT COLORS
MP5	PERFORATED METAL PANEL, BRIGHT SILVER
GL1	INSULATED GLAZING UNITS
GL2	ULTRA CLEAR INSULATED GLAZING UNITS
P1	PAINT, GREY

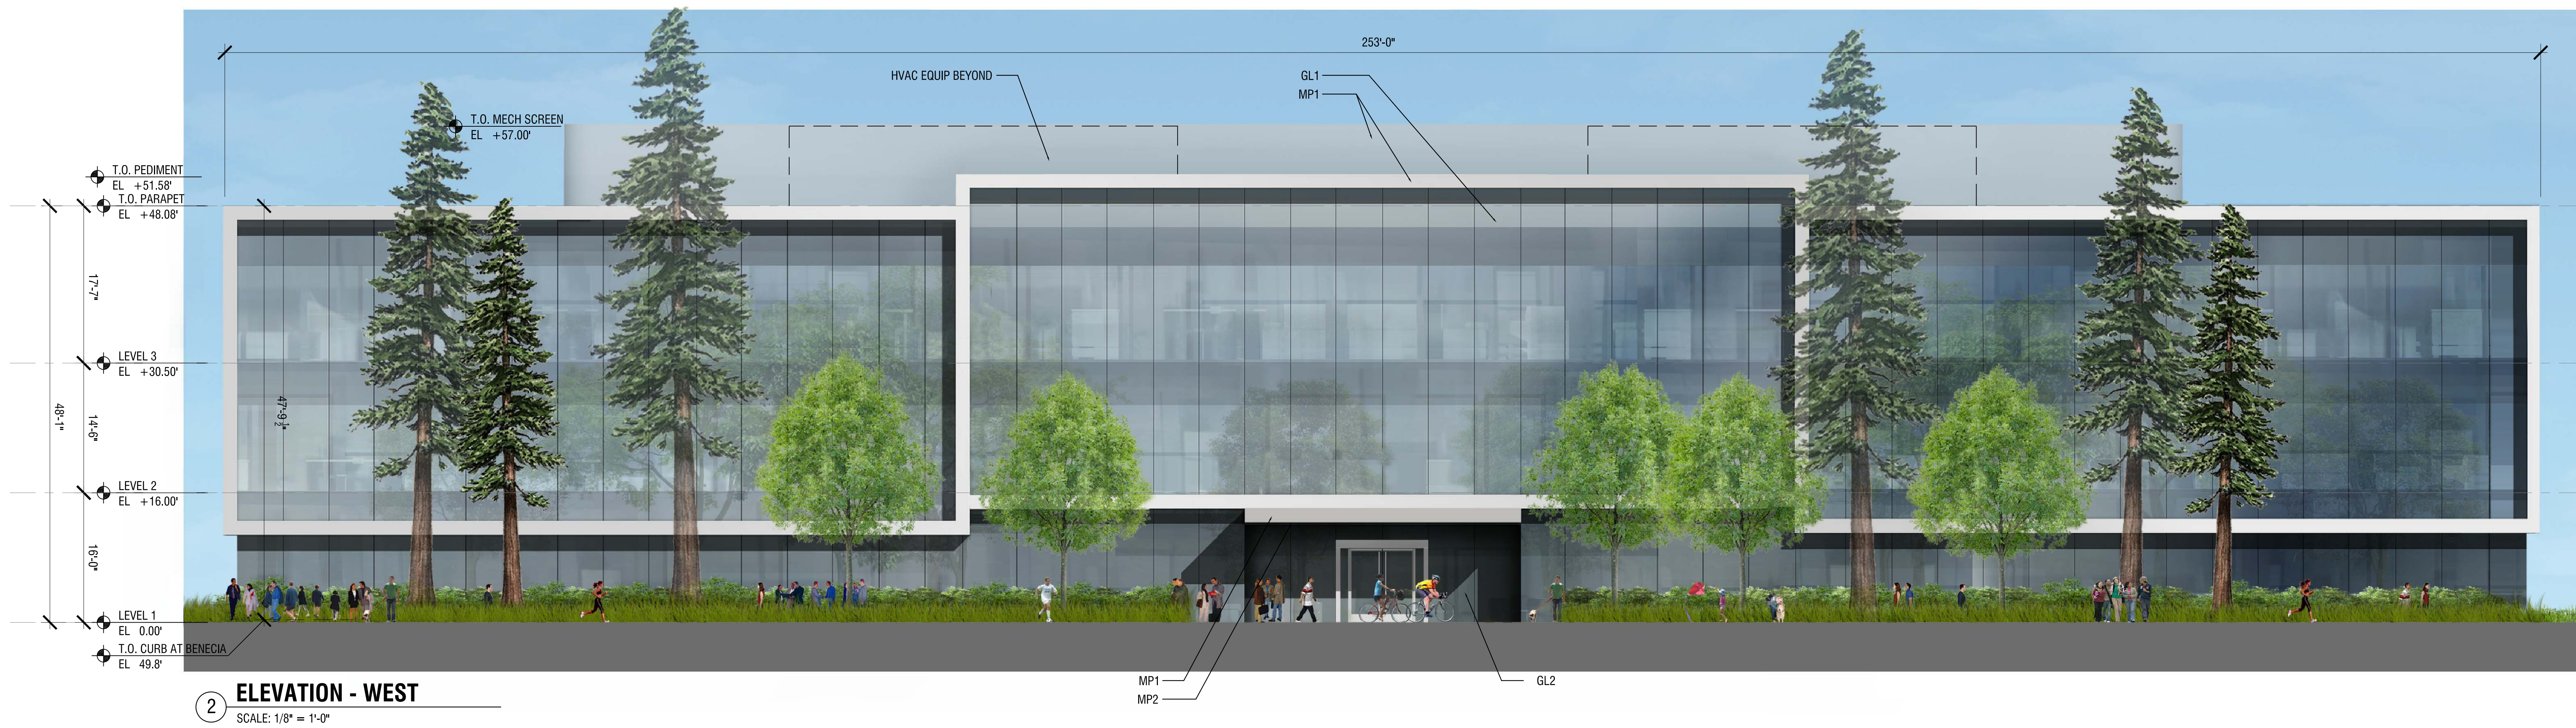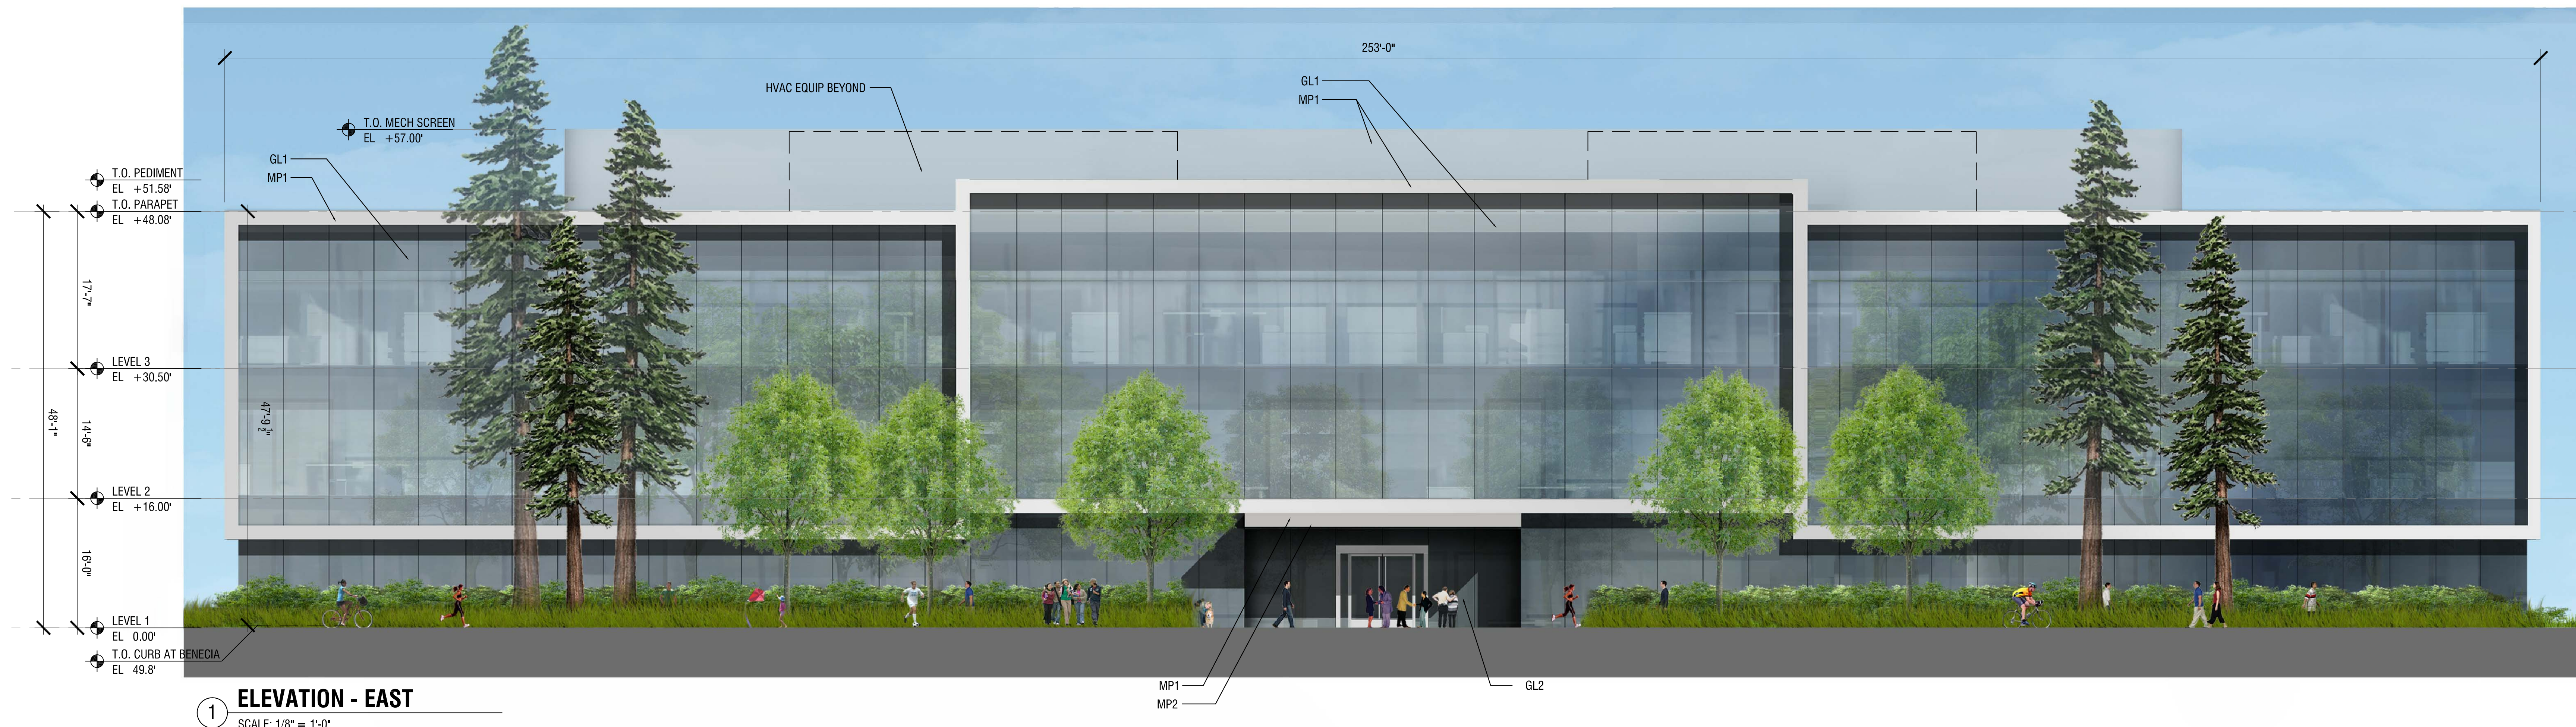

IRVINE COMPANY
OFFICE PROPERTIES
5451 GREAT AMERICA PARKWAY, SUITE 201, SANTA CLARA CA 95054
TEL (408) 330.0100 WWW.IRVINECOMPANYOFFICE.COM

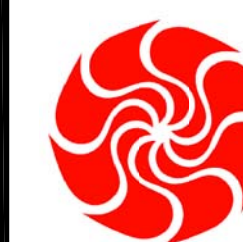

PATHLINE PARK

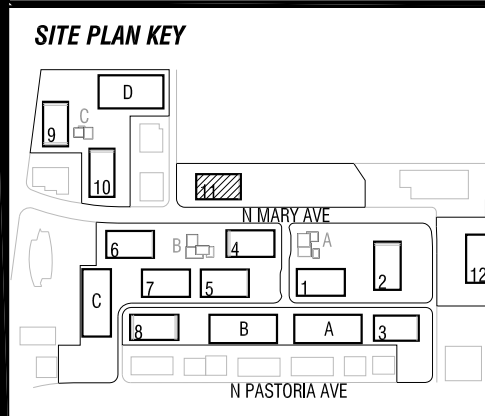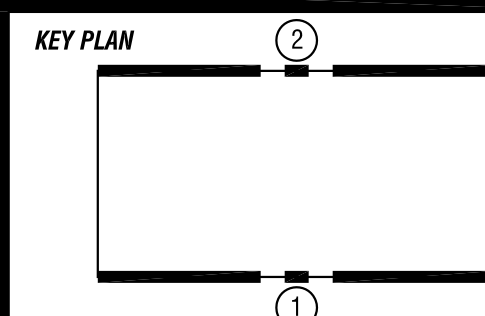

DATE: MAR. 06, 2017
PROJECT #: 13154.30
SCALE: 1/8" = 1'-0"
0 20 40

NORTH


SHEET TITLE

**BUILDING 11
ELEVATIONS**


SHEET NUMBER
A3.20

ARQUITECTONICA

LEGEND	
MP1	METAL PANEL, BRIGHT SILVER
MP2-4	METAL PANEL, ACCENT COLORS
MP5	PERFORATED METAL PANEL, BRIGHT SILVER
GL1	INSULATED GLAZING UNITS
GL2	ULTRA CLEAR INSULATED GLAZING UNITS
P1	PAINT, GREY


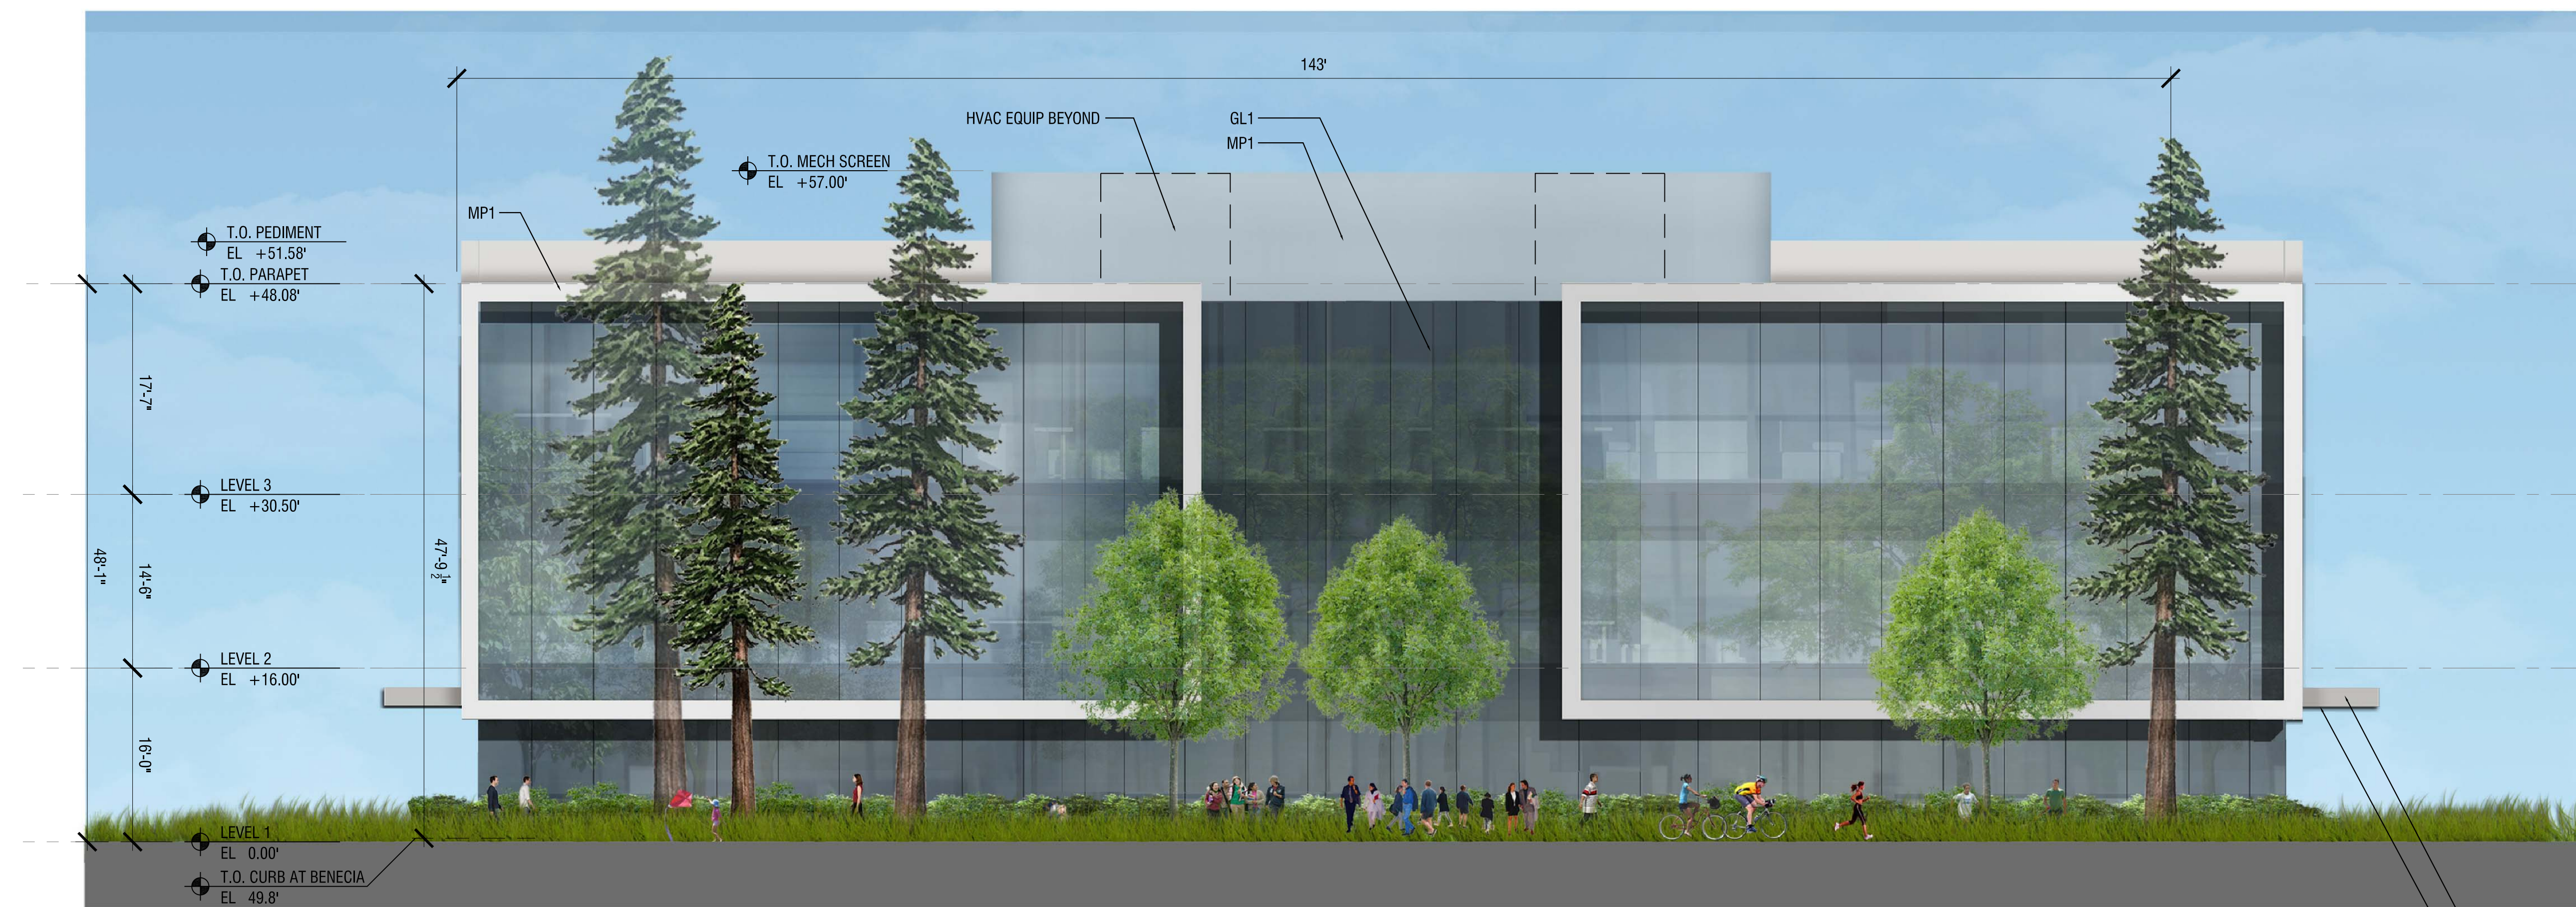


1 ELEVATION - NORTH
SCALE: 1/8" = 1'-0"

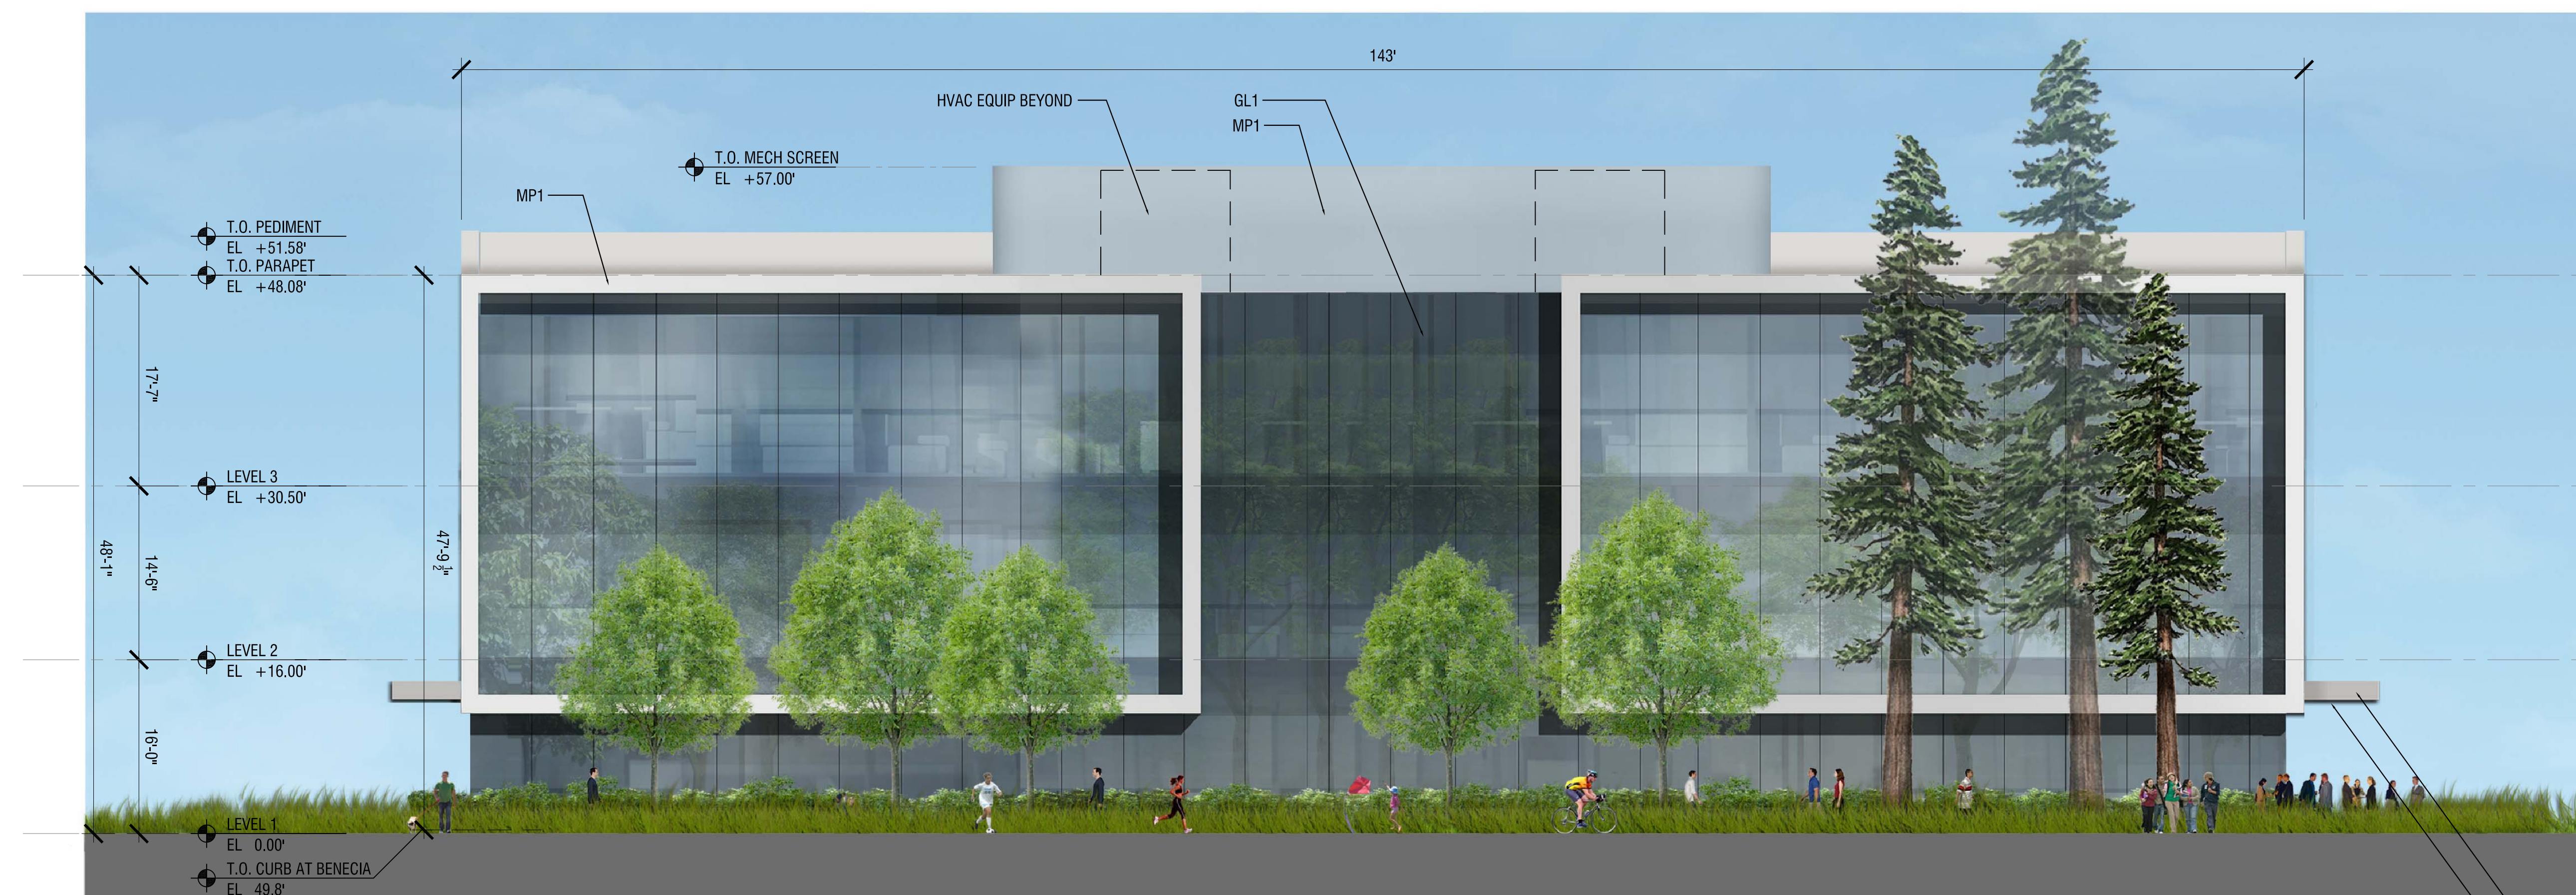

2 ELEVATION - SOUTH
SCALE: 1/8" = 1'-0"

IRVINE COMPANY
OFFICE PROPERTIES
5451 GREAT AMERICA PARKWAY, SUITE 201, SANTA CLARA CA 95054
TEL (408) 330.0100 WWW.IRVINECOMPANYOFFICE.COM
PATHLINE PARK

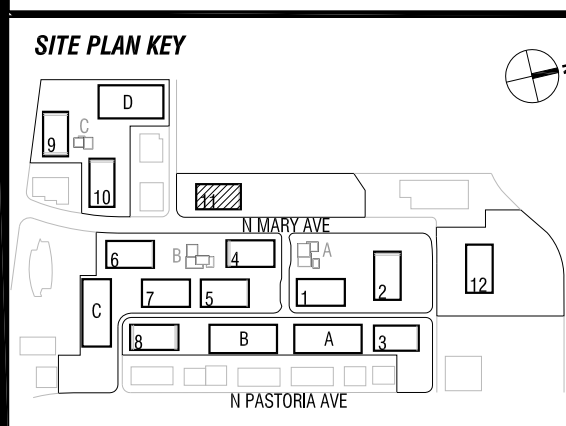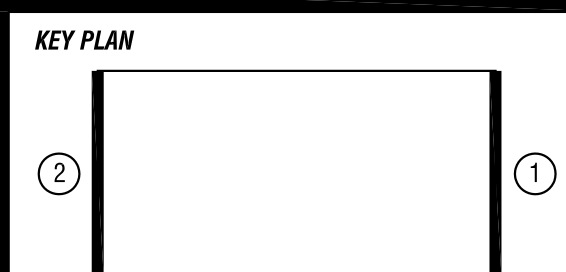

DATE: MAR. 06, 2017
PROJECT #: 13154.30
SCALE: 1/8" = 1'-0"
0 20 40

NORTH

SHEET TITLE
BUILDING 11
ELEVATIONS

SHEET NUMBER
A3.21

ARQUITECTONICA

LEGEND	
MP1	METAL PANEL, BRIGHT SILVER
MP2-4	METAL PANEL, ACCENT COLORS
MP5	PERFORATED METAL PANEL, BRIGHT SILVER
GL1	INSULATED GLAZING UNITS
GL2	ULTRA CLEAR INSULATED GLAZING UNITS
P1	PAINT, GREY






1 ELEVATION - NORTH
SCALE: 1/8" = 1'-0"



2 ELEVATION - SOUTH
SCALE: 1/8" = 1'-0"

IRVINE COMPANY
OFFICE PROPERTIES
5451 GREAT AMERICA PARKWAY, SUITE 201, SANTA CLARA CA 95054
TEL (408) 330.0100 WWW.IRVINECOMPANYOFFICE.COM
PATHLINE PARK

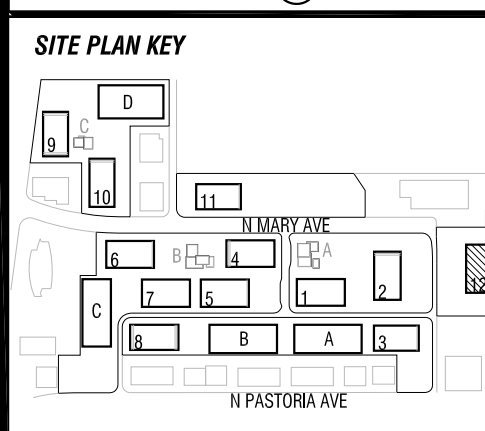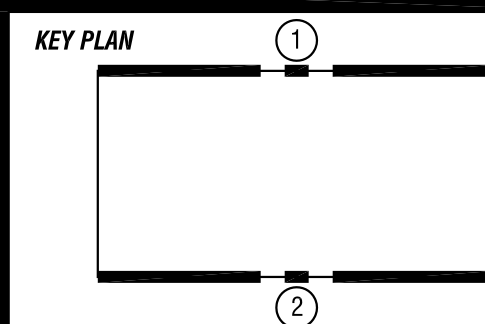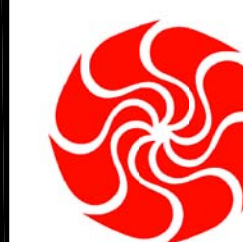

DATE: MAR. 06, 2017
PROJECT #: 13154.30
SCALE: 1/8" = 1'-0"
0 20 40

NORTH

SHEET TITLE
BUILDING 12
ELEVATIONS

SHEET NUMBER
A3.22

ARQUITECTONICA

LEGEND	
MP1	METAL PANEL, BRIGHT SILVER
MP2-4	METAL PANEL, ACCENT COLORS
MP5	PERFORATED METAL PANEL, BRIGHT SILVER
GL1	INSULATED GLAZING UNITS
GL2	ULTRA CLEAR INSULATED GLAZING UNITS
P1	PAINT, GREY




① ELEVATION - WEST
SCALE: 1/8" = 1'-0"




② ELEVATION - EAST
SCALE: 1/8" = 1'-0"


IRVINE COMPANY
OFFICE PROPERTIES
5451 GREAT AMERICA PARKWAY, SUITE 201, SANTA CLARA CA 95054
TEL (408) 330.0100 WWW.IRVINECOMPANYOFFICE.COM
PATHLINE PARK

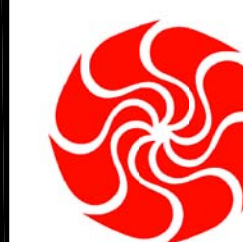

KEY PLAN

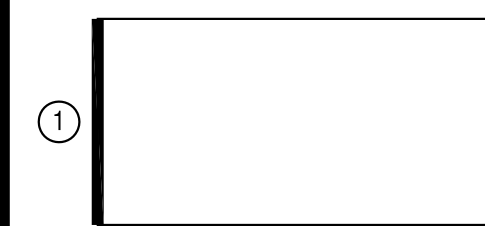

SITE PLAN KEY

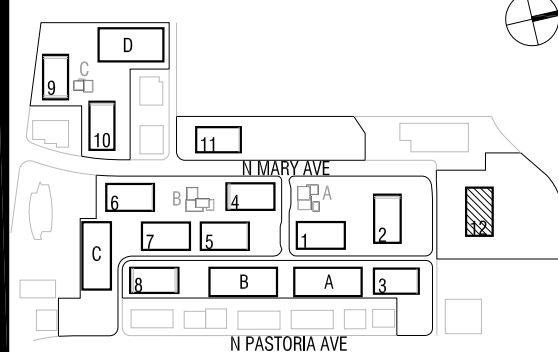

DATE: MAR. 06, 2017

PROJECT #: 13154.30

SCALE: 1/8" = 1'-0"

0 20 40

NORTH

SHEET TITLE

BUILDING 12
ELEVATIONS

SHEET NUMBER
A3.23

ARQUITECTONICA