

810-870 WEST MAUDE,
470 POTRERO

SUNNYVALE, CA



STUDIO FIVE | DESIGN


LANDSCAPE ARCHITECTURE | SITE PLANNING
STUDIO FIVE DESIGN
15 WARDENWAY DRIVE
SUNNYVALE, CA 94086
PHILIP@SF5.COM

ISSUES AND RESPONSES		
NO.	DATE	DESCRIPTION
1	05.08.18	PLANNING SUBMITTAL
2	07.16.18	PLANNING SUBMITTAL
3	09.13.18	PLANNING SUBMITTAL
4	10.23.18	PLANNING SUBMITTAL

PROJECT NUMBER
18010.00


SHEET TITLE
LANDSCAPE COVERAGE
EXHIBIT

SCALE
1"=30'-0"

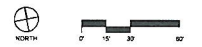

SHEET NUMBER

L.007

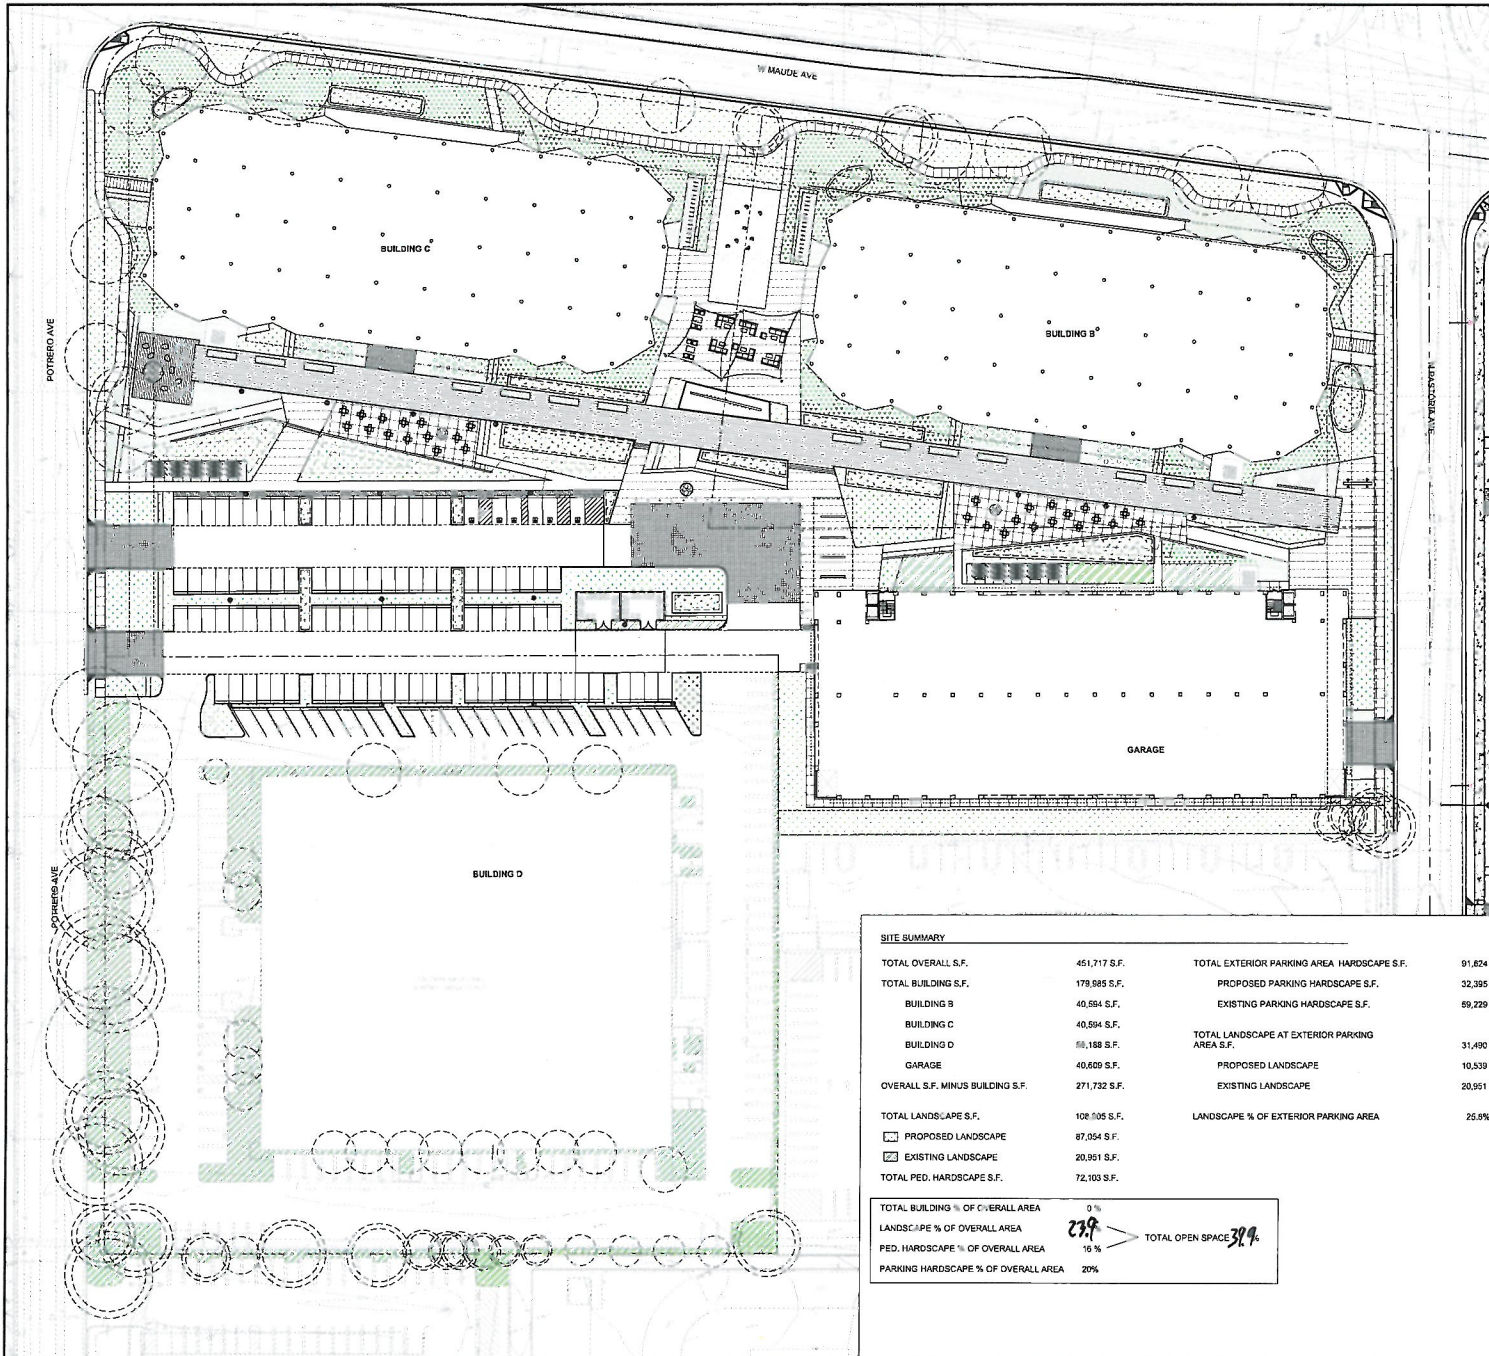

SITE SUMMARY			
TOTAL OVERALL S.F.	451,717 S.F.	TOTAL EXTERIOR PARKING AREA HARDSCAPE S.F.	91,624 S.F.
TOTAL BUILDING S.F.	179,985 S.F.	PROPOSED PARKING HARDSCAPE S.F.	32,395 S.F.
BUILDING B	40,594 S.F.	EXISTING PARKING HARDSCAPE S.F.	59,229 S.F.
BUILDING C	40,594 S.F.	TOTAL LANDSCAPE AT EXTERIOR PARKING AREA S.F.	31,490 S.F.
BUILDING D	58,188 S.F.	PROPOSED LANDSCAPE	10,539 S.F.
GARAGE	40,609 S.F.	EXISTING LANDSCAPE	20,951 S.F.
OVERALL S.F. MINUS BUILDING S.F.	271,732 S.F.	LANDSCAPE % OF EXTERIOR PARKING AREA	25.6%
TOTAL LANDSCAPE S.F.	102,105 S.F.		
PROPOSED LANDSCAPE	87,054 S.F.		
EXISTING LANDSCAPE	20,951 S.F.		
TOTAL PED. HARDSCAPE S.F.	72,103 S.F.		

TOTAL BUILDING % OF OVERALL AREA 0%
 LANDSCAPE % OF OVERALL AREA 22.8%
 PED. HARDSCAPE % OF OVERALL AREA 16%
 PARKING HARDSCAPE % OF OVERALL AREA 20%
 TOTAL OPEN SPACE 30.4%

ALL DIMENSIONS AND NOTED MATERIALS, INCLUDING EXISTING CONDITIONS, AND UNDIMENSIONED PORTION OF THE DRAWINGS ARE NOT TO BE ENLARGED, REDUCED OR OTHERWISE ALTERED WITHOUT WRITTEN CONSENT OF THE ARCHITECT.