




A1 CITY LIMIT LINE TO MACARA AVENUE - EXISTING

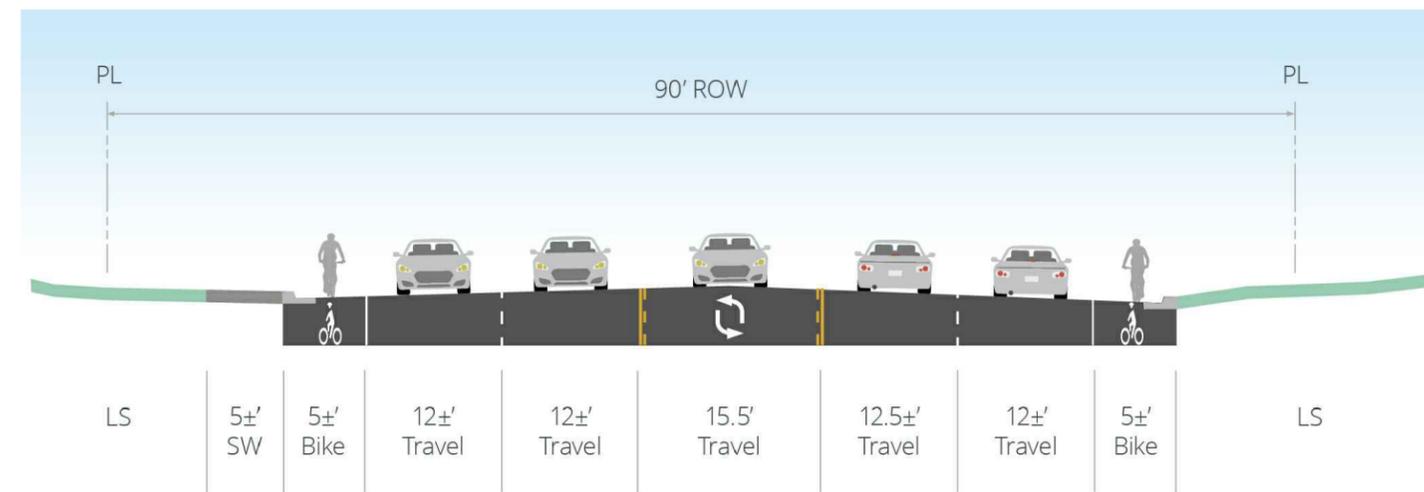

B1 MACARA AVENUE TO NORTH MARY AVENUE - EXISTING

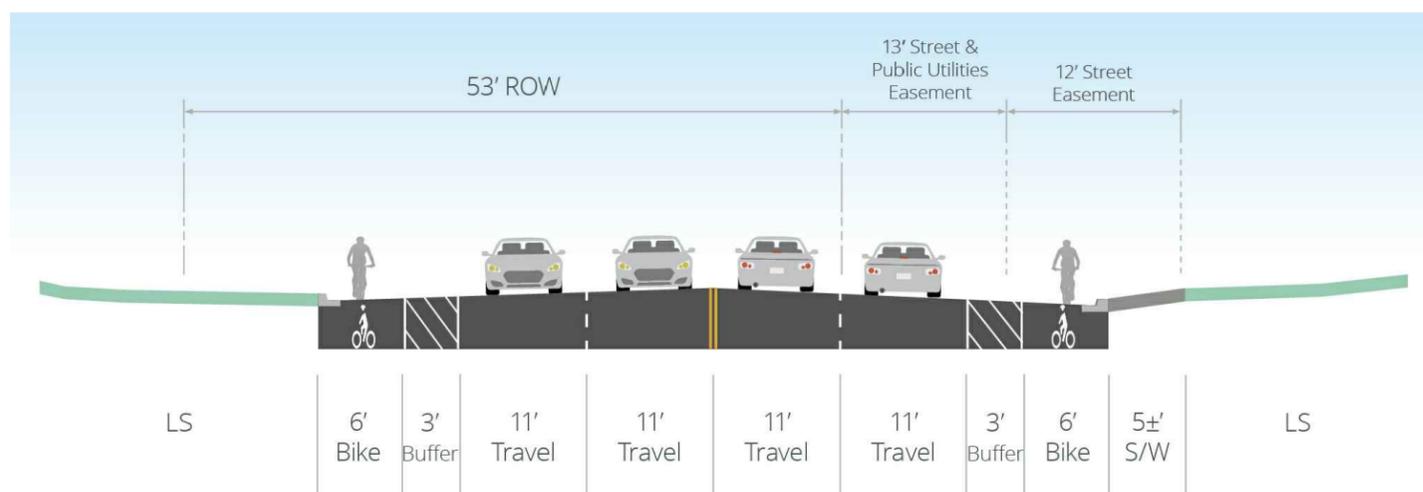

A2 CITY LIMIT LINE TO MACARA AVENUE - PROPOSED

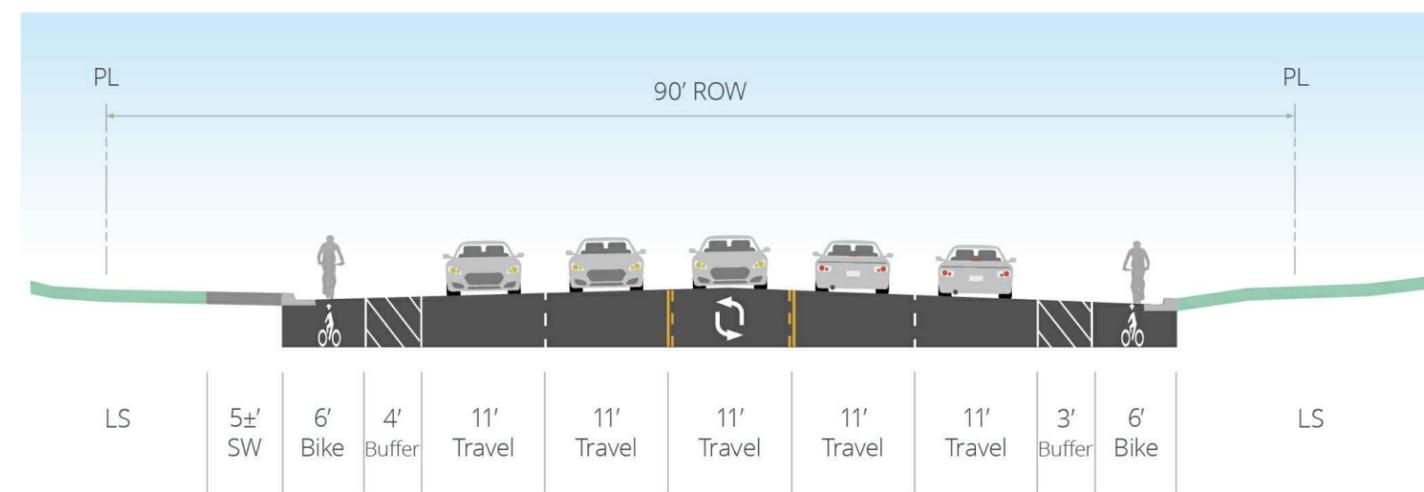

B2 MACARA AVENUE TO NORTH MARY AVENUE - PROPOSED




BKF ENGINEERS
255 SHORELINE DRIVE
SUITE 200
REDWOOD CITY, CA 94065
(650) 482-6300
www.bkf.com

MAUDE AVENUE SIGNING AND STRIPING IMPROVEMENTS - CROSS SECTIONS


SEPTEMBER 23, 2021

SUNNYVALE, CA


EXHIBIT 2
PAGE 1 OF 3

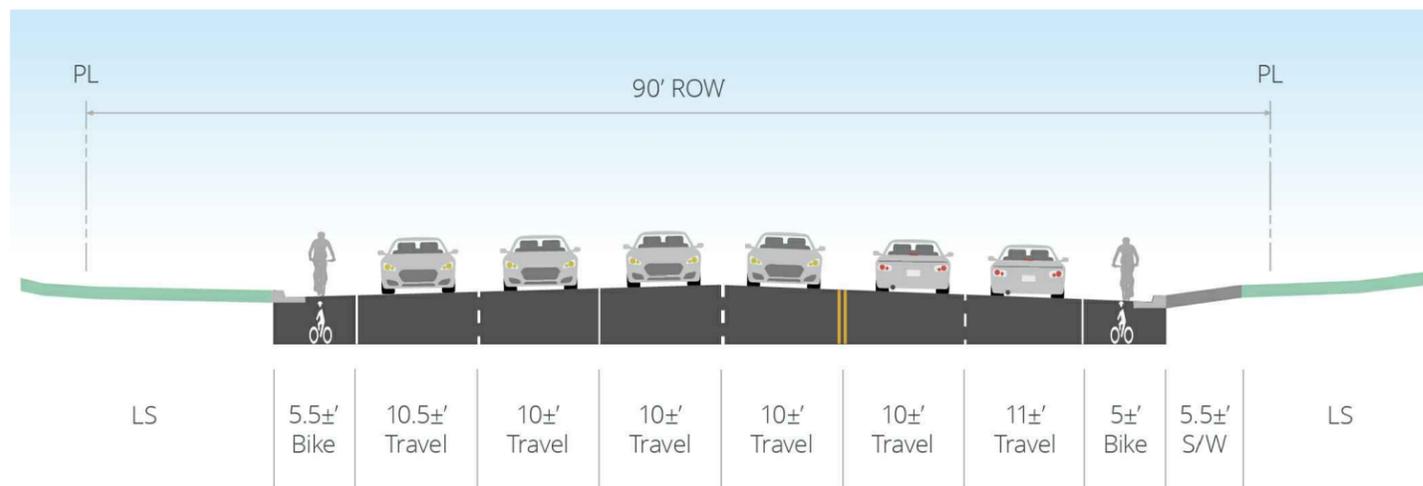


C1 NORTH MARY AVENUE TO POTRERO AVENUE – EXISTING

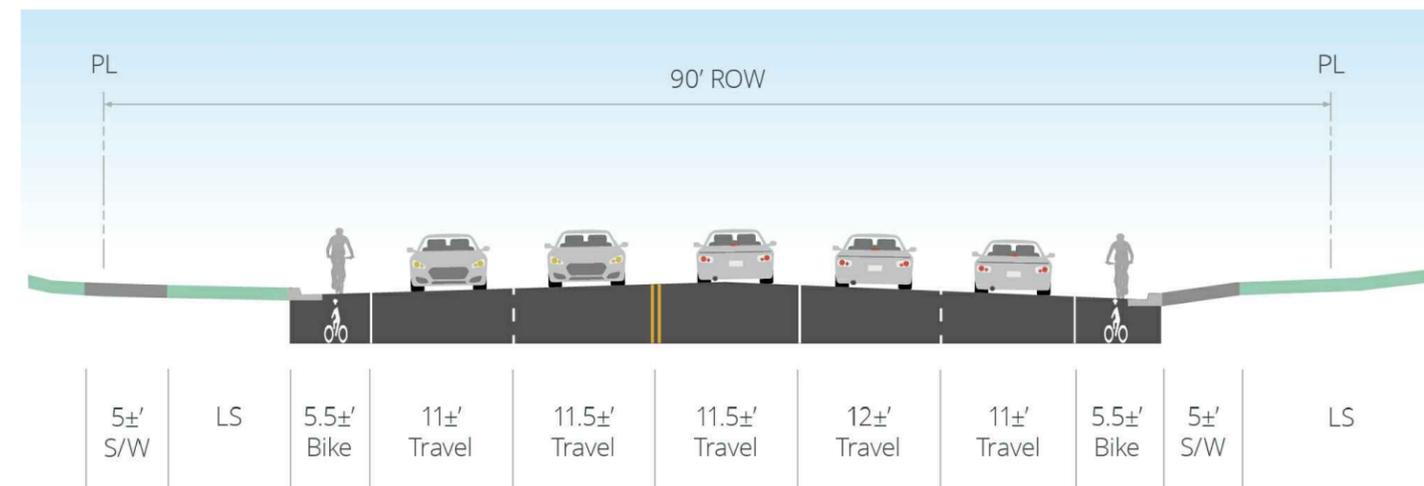

D1 POTRERO AVENUE TO NORTH PASTORIA AVENUE – EXISTING

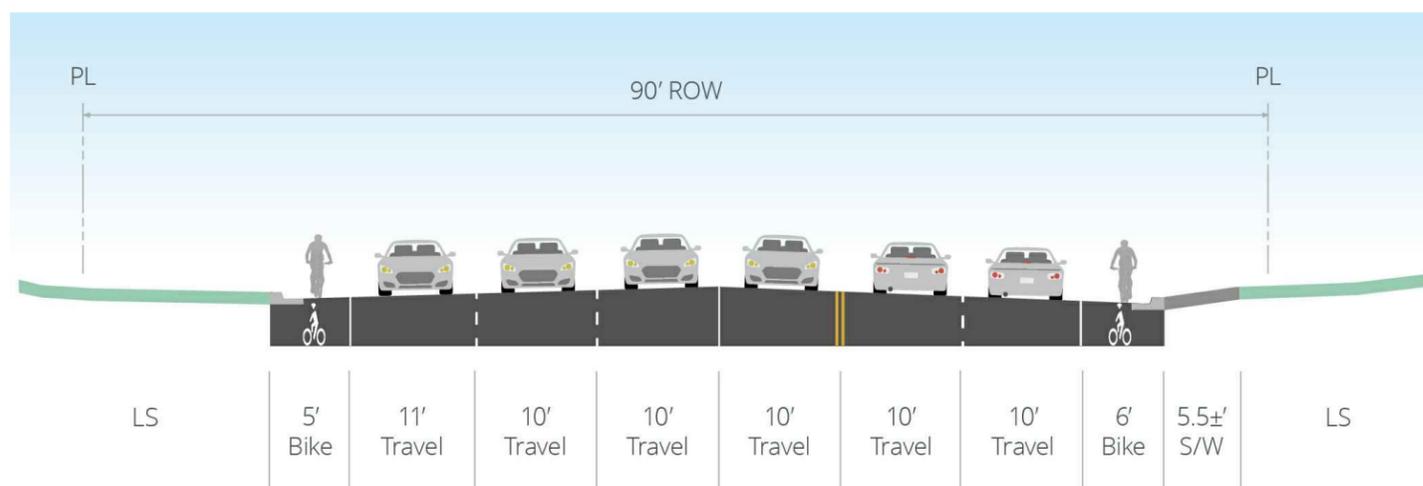

C2 NORTH MARY AVENUE TO POTRERO AVENUE – PROPOSED

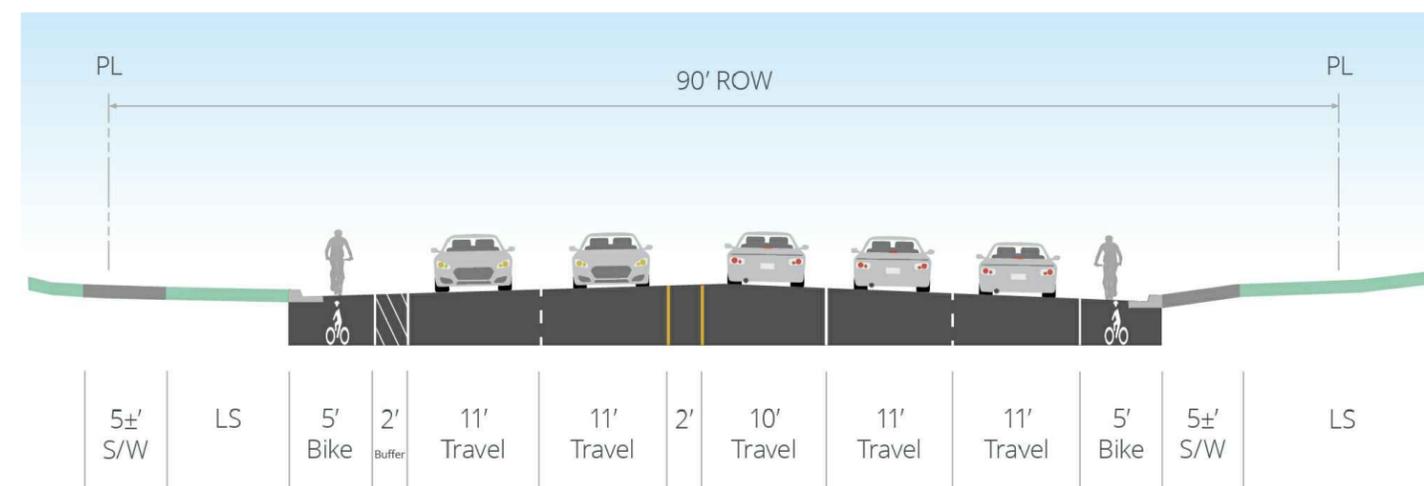

D2 POTRERO AVENUE TO NORTH PASTORIA AVENUE – PROPOSED




BKF ENGINEERS
255 SHORELINE DRIVE
SUITE 200
REDWOOD CITY, CA 94065
(650) 482-6300
www.bkf.com


MAUDE AVENUE SIGNING AND STRIPING IMPROVEMENTS - CROSS SECTIONS

SEPTEMBER 23, 2021

SUNNYVALE, CA

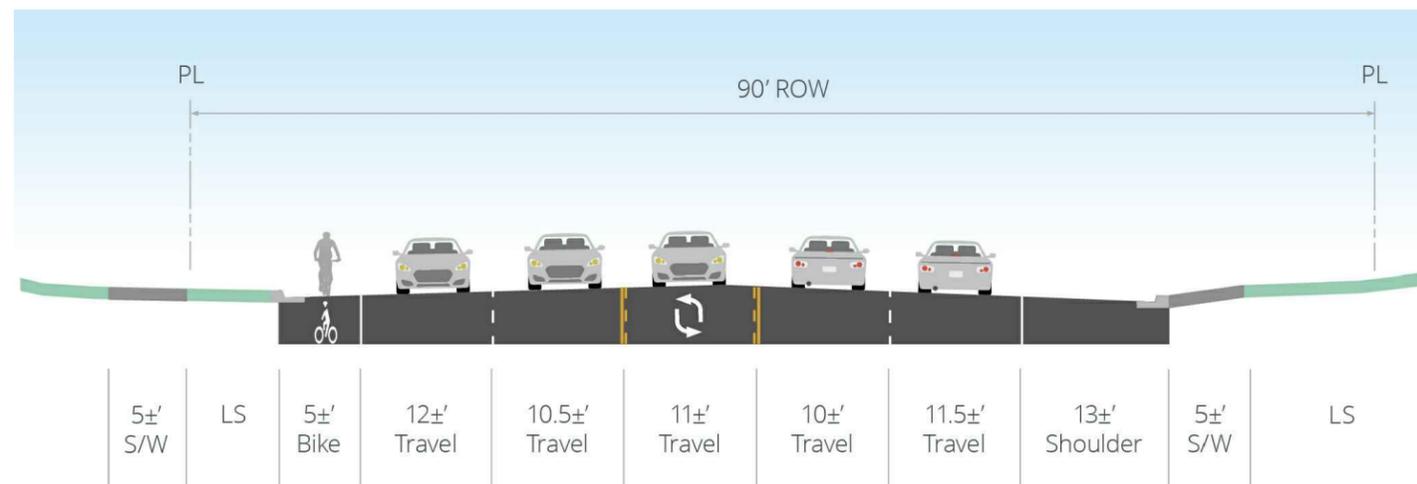

E1 NORTH PASTORIA AVENUE TO NORTH MATHILDA AVENUE – EXISTING

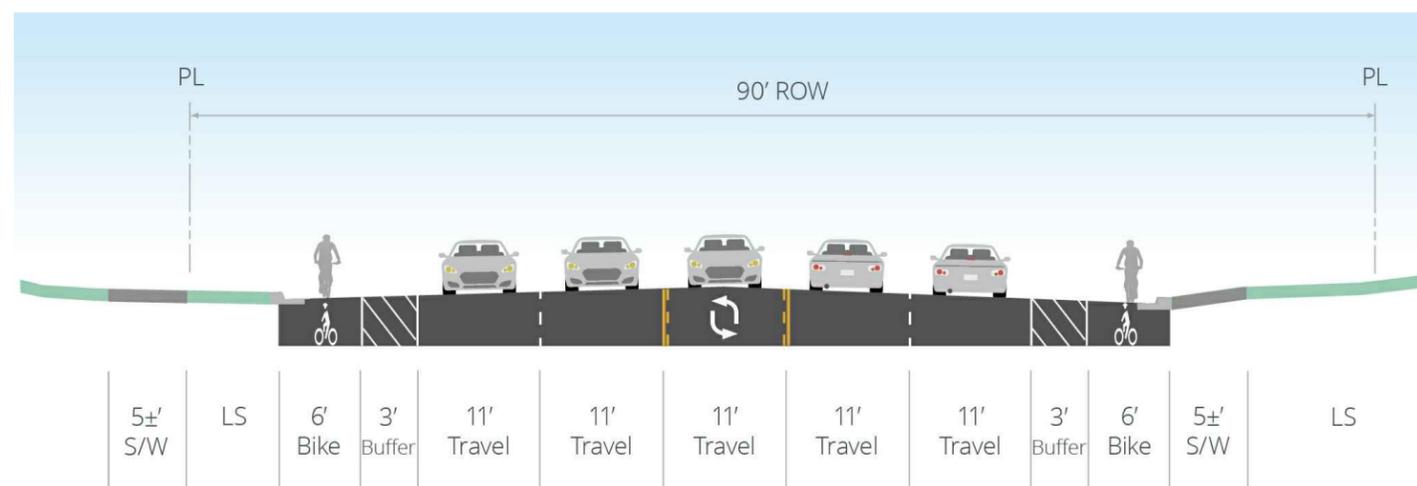

E2 NORTH PASTORIA AVENUE TO NORTH MATHILDA AVENUE – PROPOSED



BKF ENGINEERS
255 SHORELINE DRIVE
SUITE 200
REDWOOD CITY, CA 94065
(650) 482-6300
www.bkf.com

MAUDE AVENUE SIGNING AND STRIPING IMPROVEMENTS - CROSS SECTIONS

SEPTEMBER 23, 2021

SUNNYVALE, CA

EXHIBIT 2
PAGE 3 OF 3