



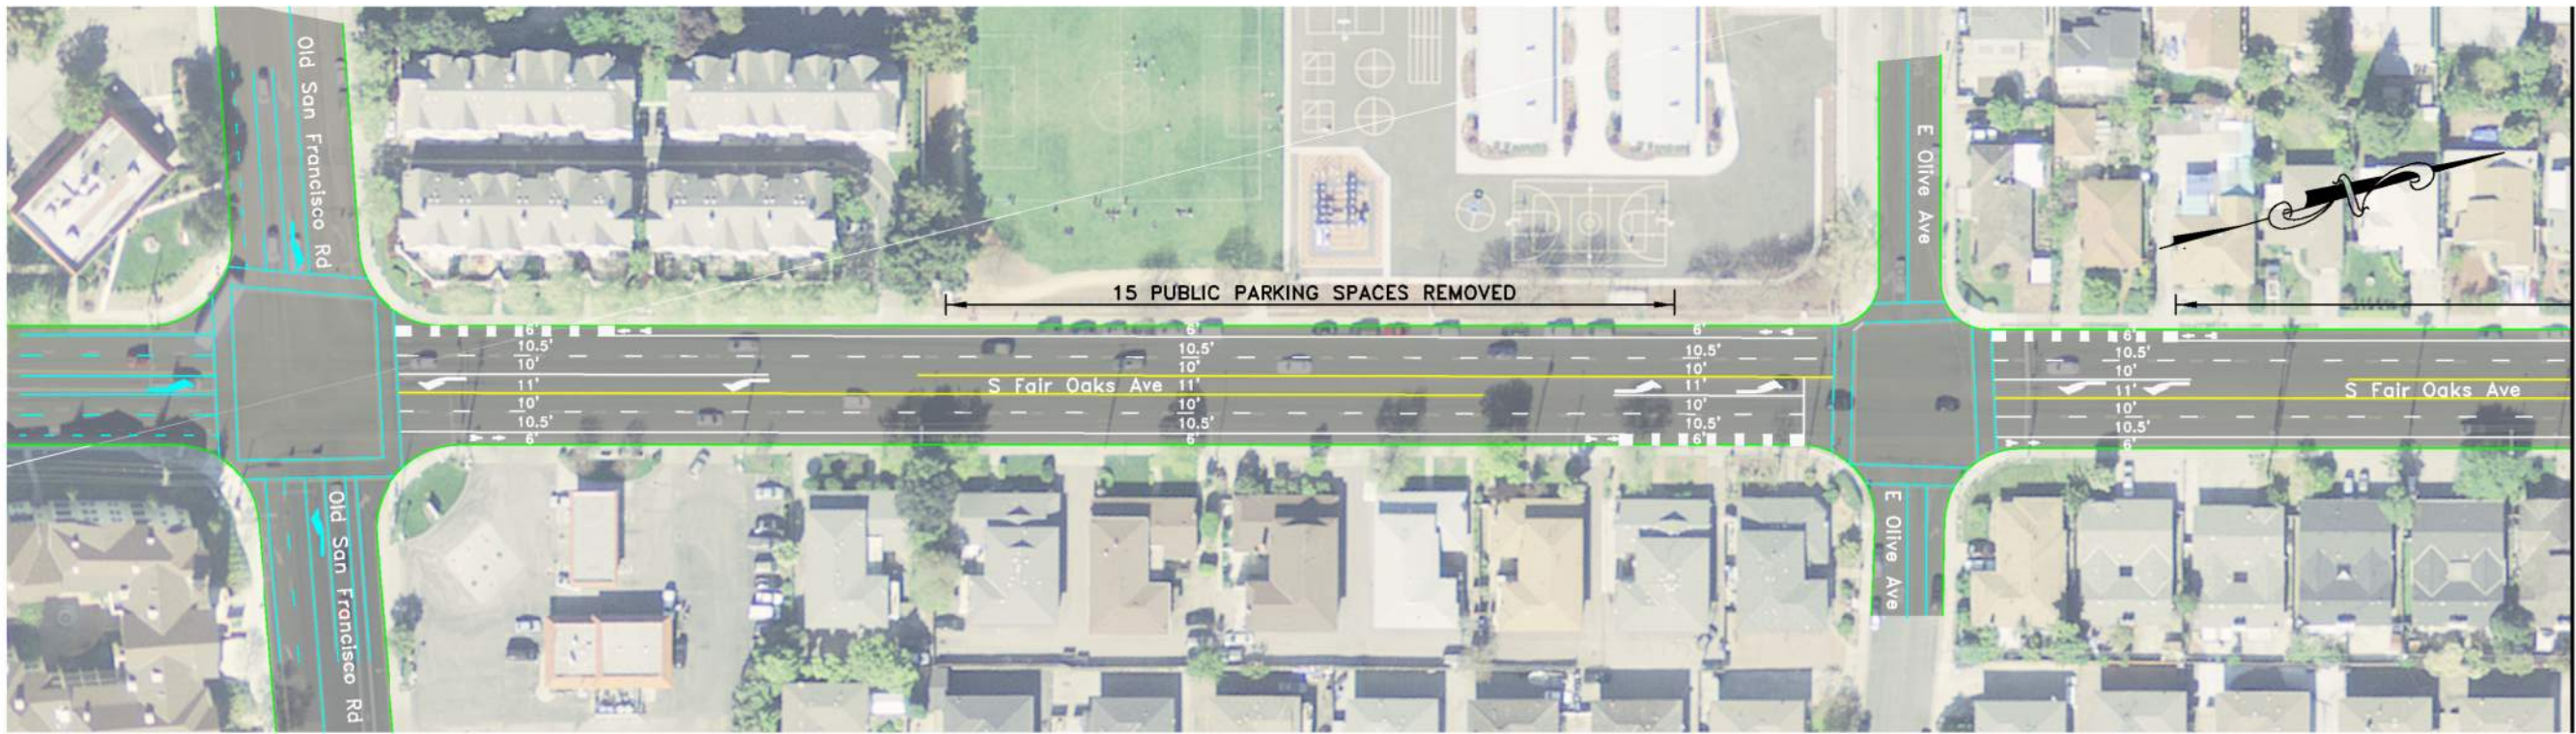


MATCH LINE, SEE BELOW

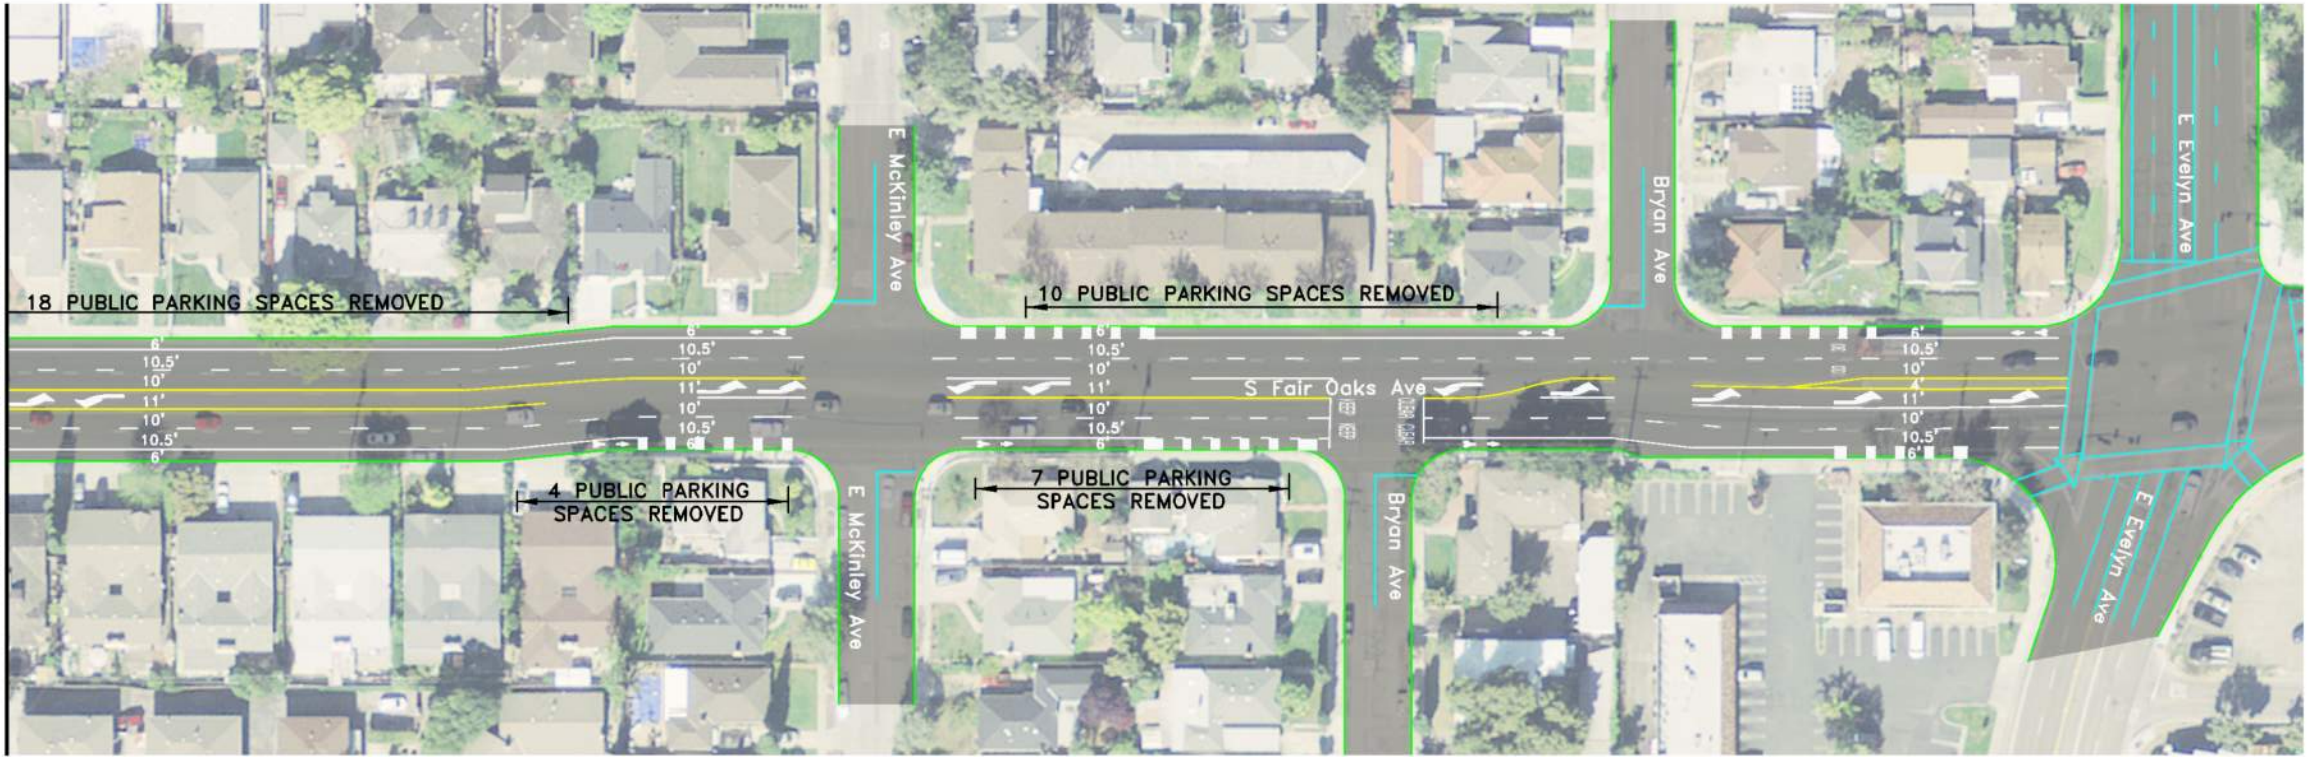

LEGEND:

- EXISTING CURB
- EXISTING STRIPING
- PROPOSED STRIPING
- CENTER LANE STRIPING

MATCH LINE, SEE ABOVE

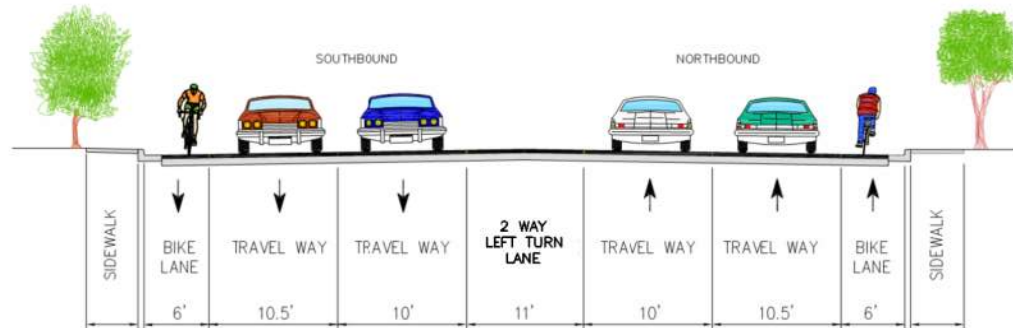

SECTION—OLD SAN FRANCISCO RD TO EVELYN AVE

ATTACHMENT 4 – SEGMENT 1 (San Francisco Road to Evelyn Avenue)

DESIGN ALTERNATIVE A

- Remove On-site parking
- Install Class 2 bike lanes