


DRAWING NAME: \\BKF-rs\vol14\2018\180099\_5th\_Ave\_Green\_Loop\ENG\EXHIBITS\25-0225 3C1 Vicinity Map\3C1\_Vicinity Map.dwg  
PLOT DATE: 02-25-25 PLOTTED BY: jmeier

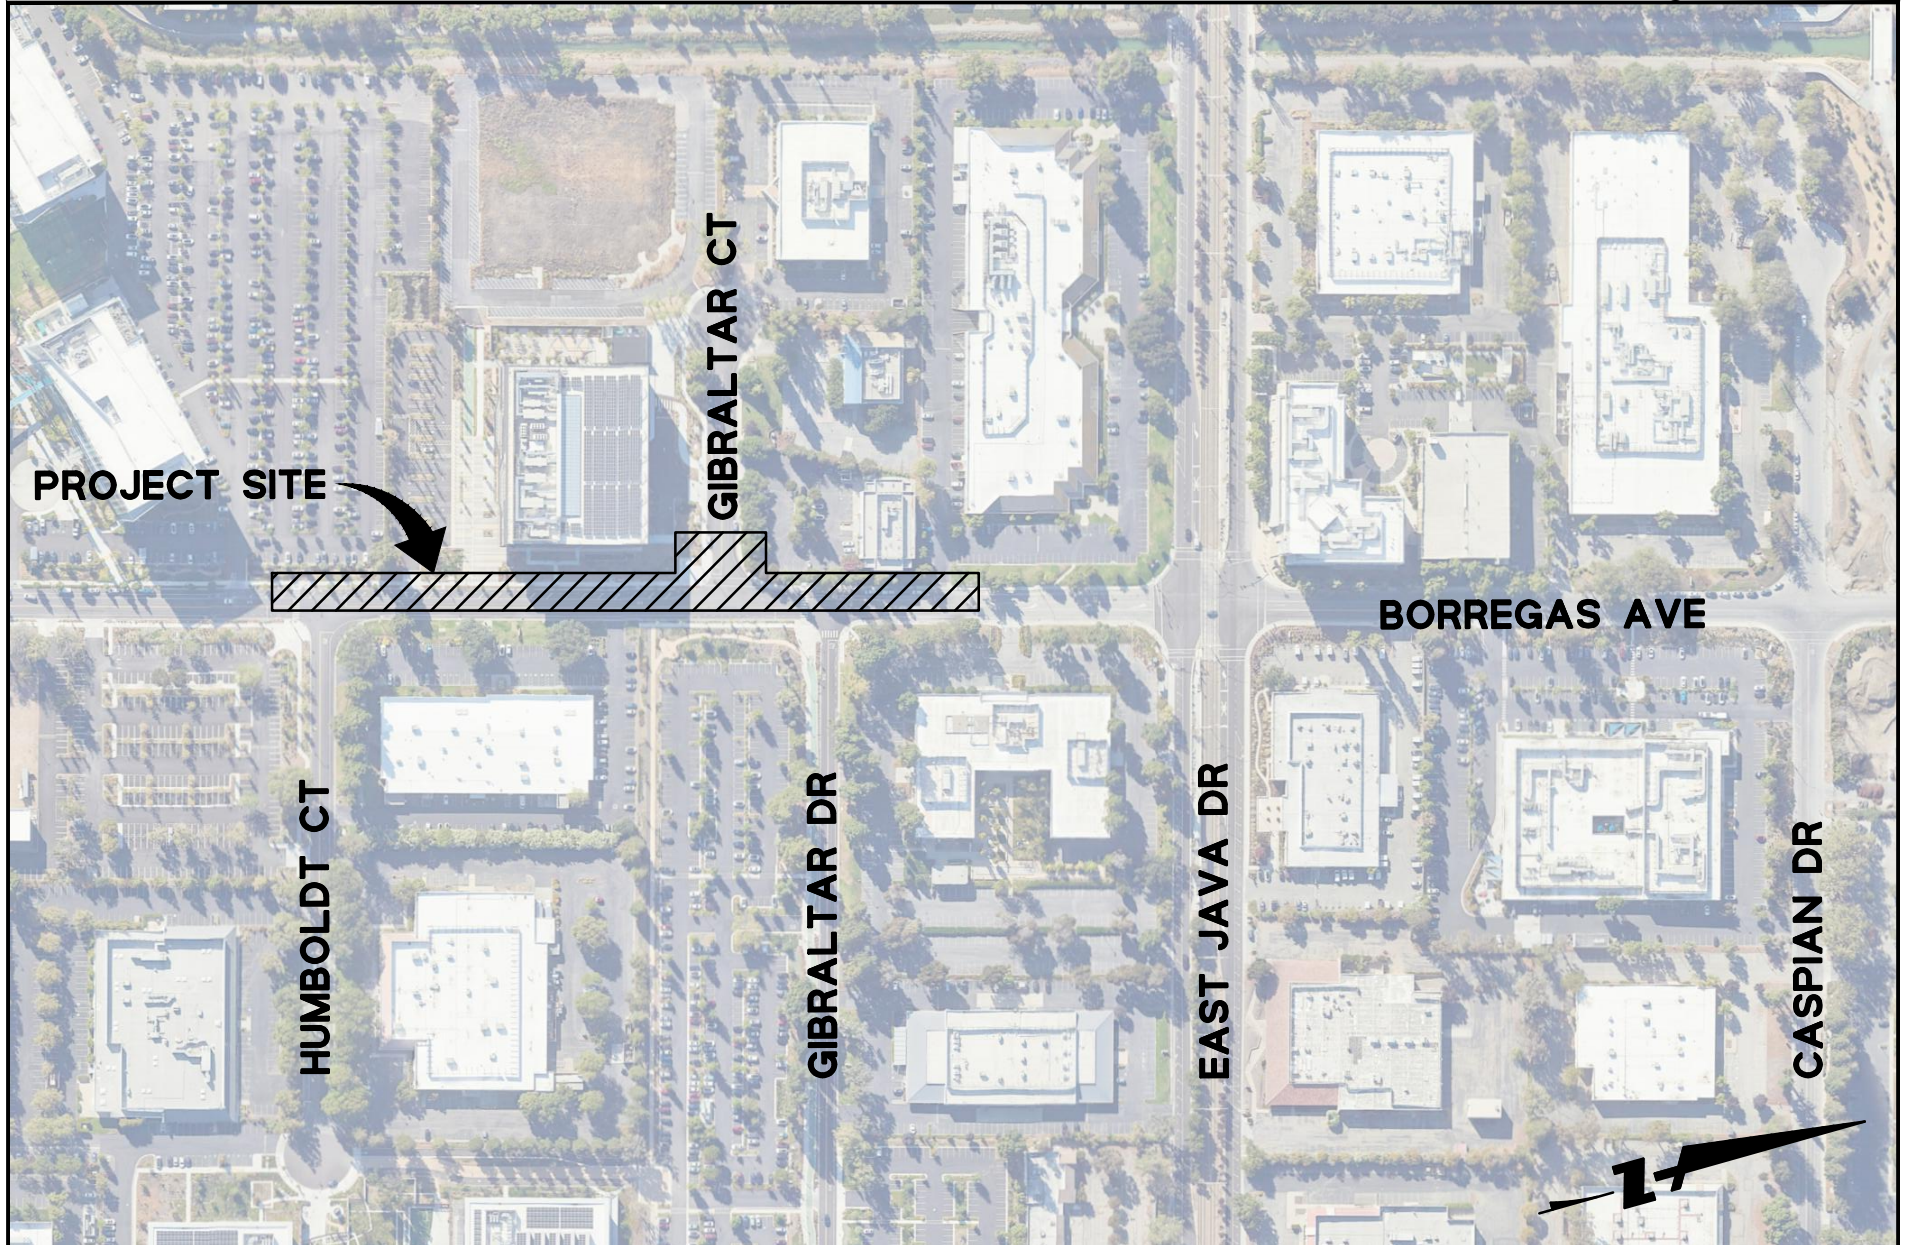

**BKF ENGINEERS**  
255 SHORELINE DRIVE  
SUITE 200  
REDWOOD CITY, CA 94065  
(650) 482-6300  
www.bkf.com

Drawn JM  
Job No. 20180099-13

## GREEN LINK SECTION 3C-1 VICINITY MAP

Checked JY  
Date 02/25/2025

Approved JD  
Sheet 1 of 1