


**LEGEND:**

 PROJECT LIMITS

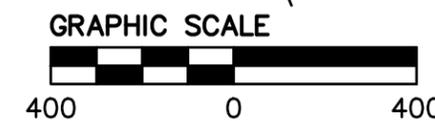

**BKF**  
BKF ENGINEERS  
255 SHORELINE DRIVE  
SUITE 200  
REDWOOD CITY, CA 94065  
(650) 482-6300  
www.bkf.com


# MAUDE AVENUE SIGNING AND STRIPING IMPROVEMENTS

NOVEMBER 5, 2021

SUNNYVALE, CA

EXHIBIT 1  
PAGE 1 OF 4


**LEGEND:**

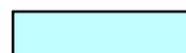 PROPOSED LIMITS OF SLURRY SEAL/RESTRIPING


 PROPOSED TRAFFIC SIGNAL ENHANCEMENTS

**NOTES:**

1. REFER TO EXHIBIT 2 FOR EXISTING AND PROPOSED CROSS-SECTIONS A, B, C, D & E.

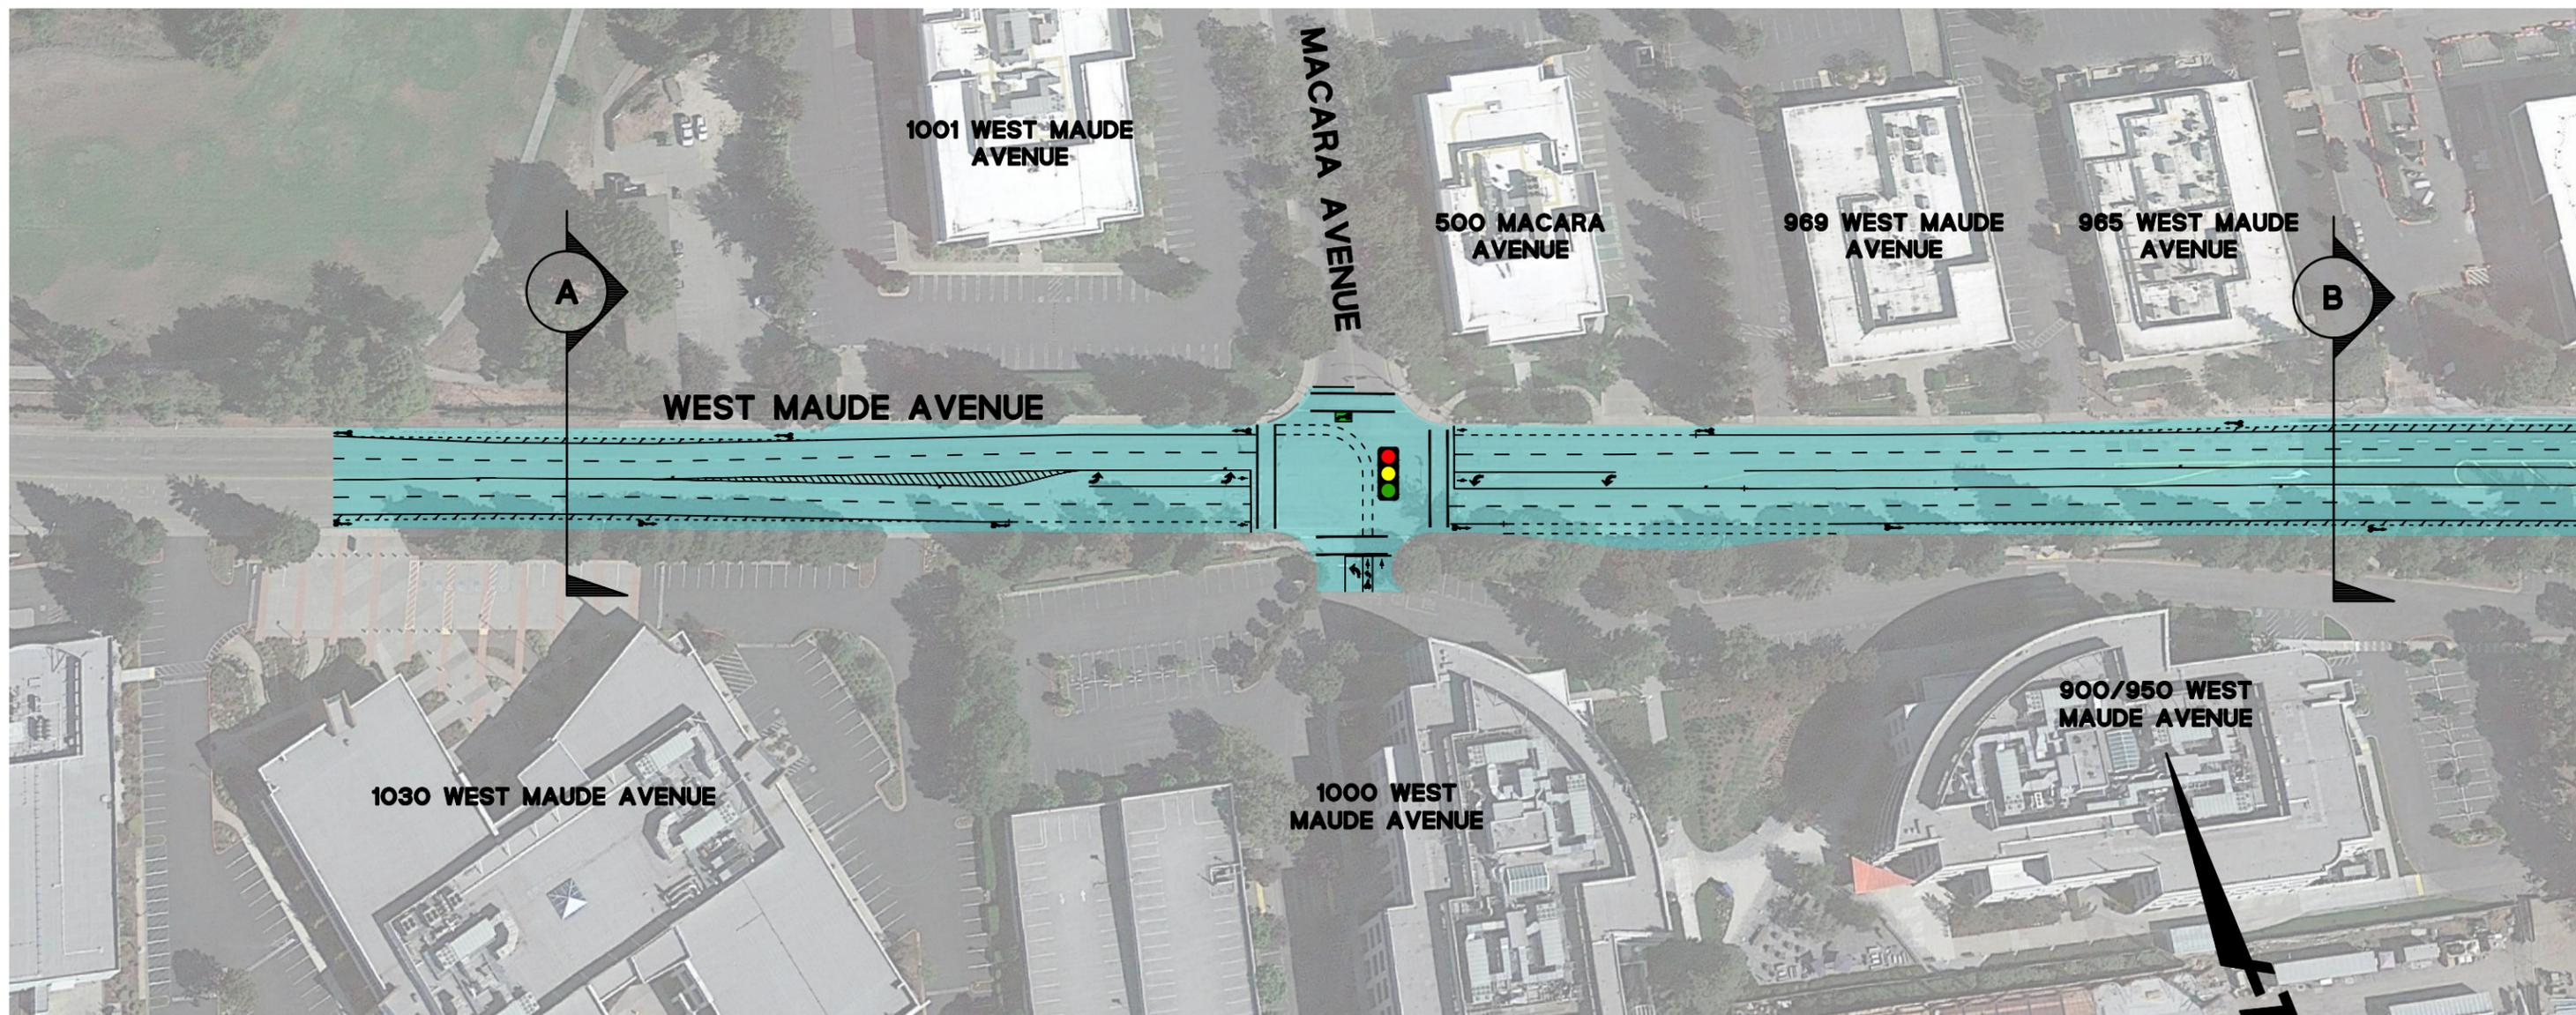

SEE PAGE 3

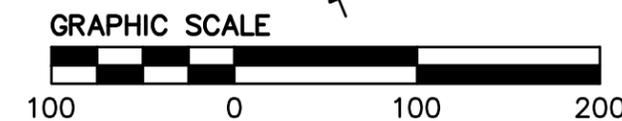

**BKF ENGINEERS**  
255 SHORELINE DRIVE  
SUITE 200  
REDWOOD CITY, CA 94065  
(650) 482-6300  
www.bkf.com


# MAUDE AVENUE SIGNING AND STRIPING IMPROVEMENTS

NOVEMBER 5, 2021

SUNNYVALE, CA

EXHIBIT 1  
PAGE 2 OF 4



**LEGEND:**

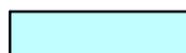 PROPOSED LIMITS OF SLURRY SEAL/RESTRIPING

 PROPOSED TRAFFIC SIGNAL ENHANCEMENTS

**NOTES:**

1. REFER TO EXHIBIT 2 FOR EXISTING AND PROPOSED CROSS-SECTIONS A, B, C, D & E.

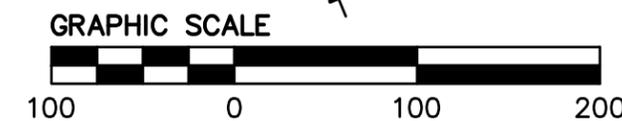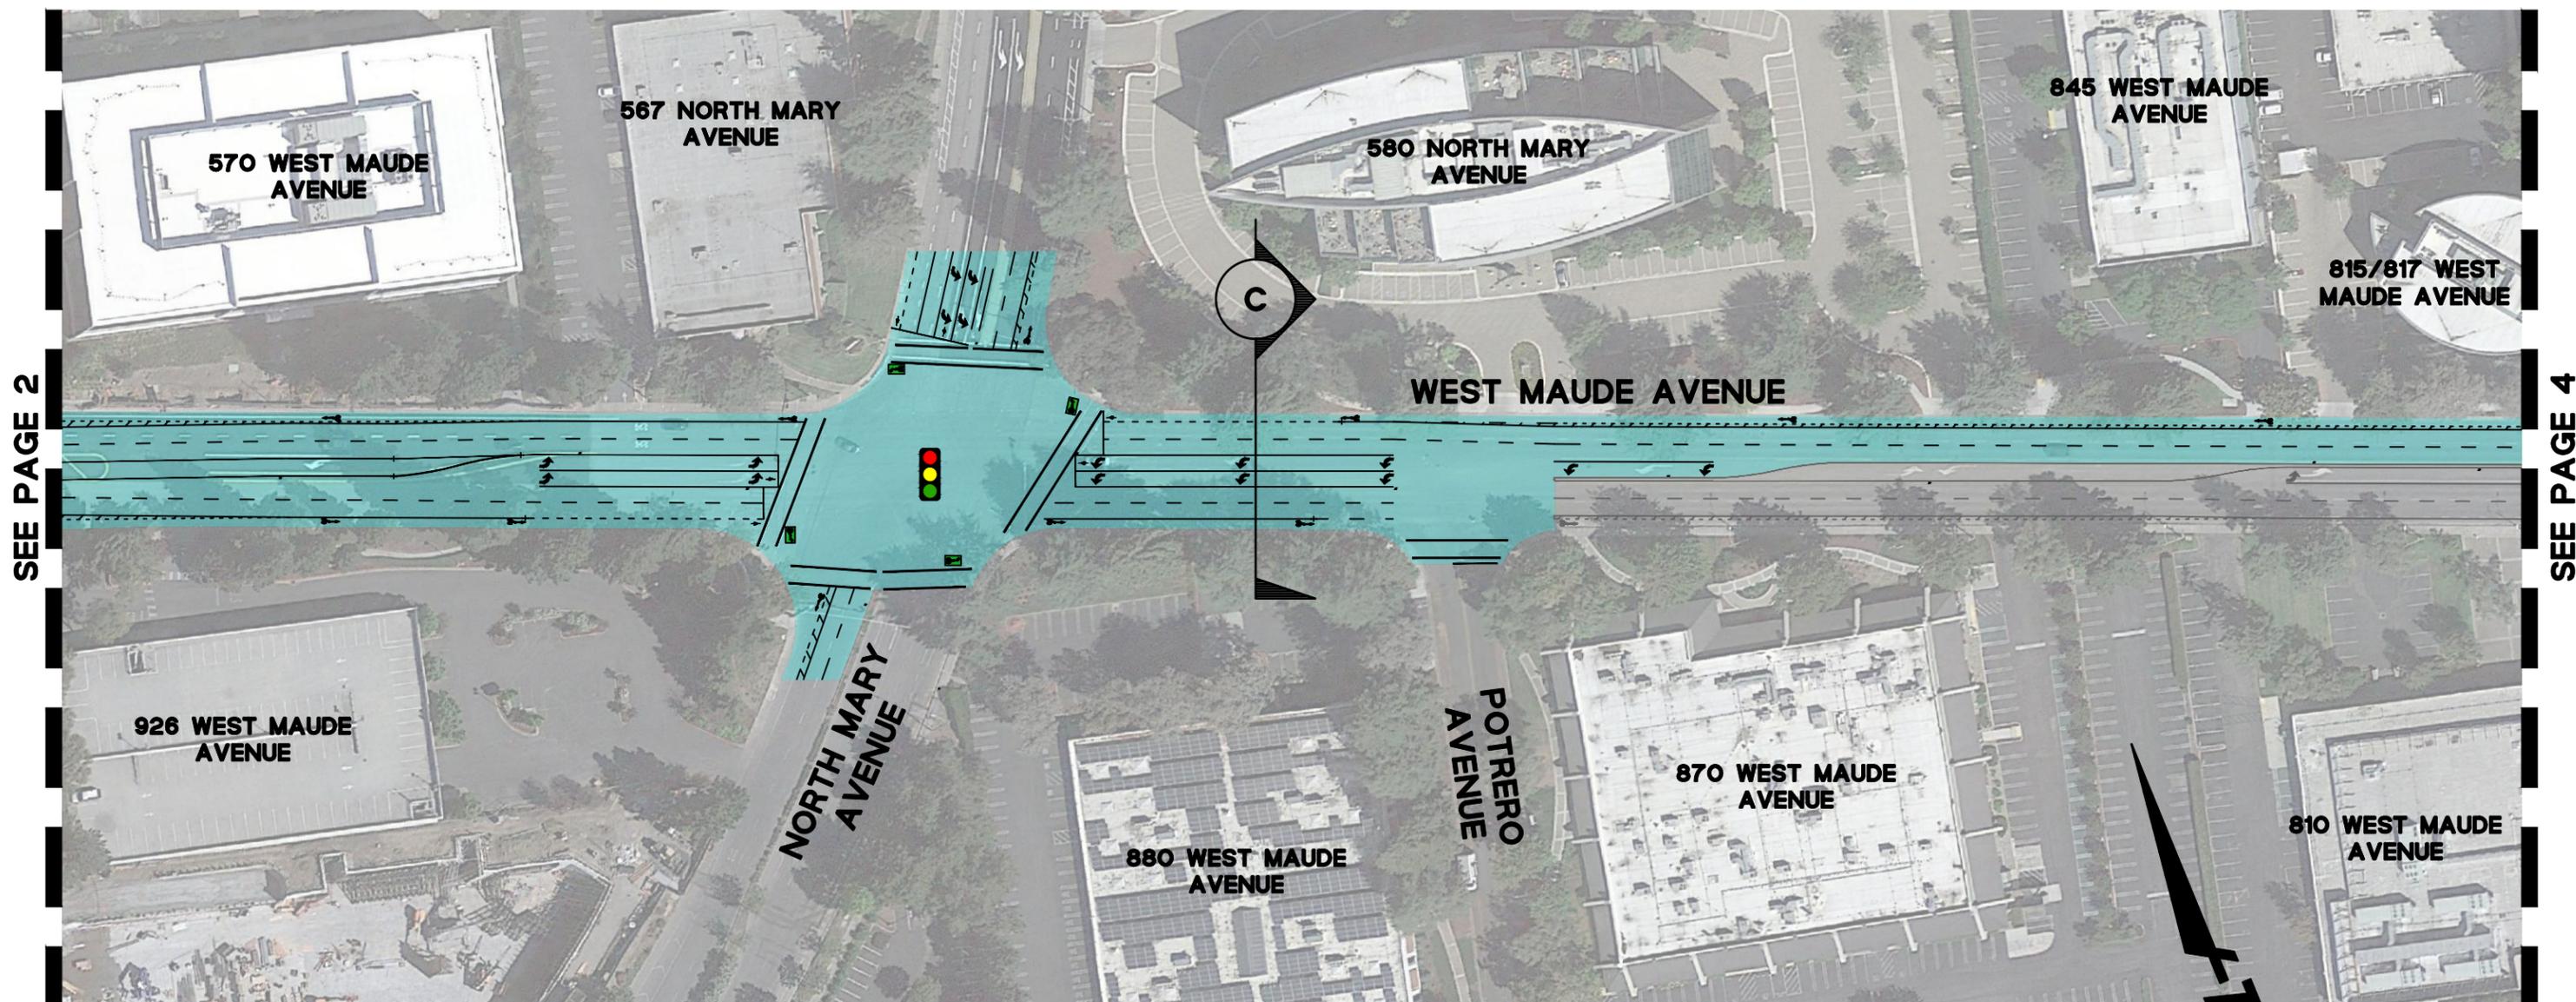

**BKF ENGINEERS**  
255 SHORELINE DRIVE  
SUITE 200  
REDWOOD CITY, CA 94065  
(650) 482-6300  
www.bkf.com


# MAUDE AVENUE SIGNING AND STRIPING IMPROVEMENTS

NOVEMBER 5, 2021

SUNNYVALE, CA

EXHIBIT 1  
PAGE 3 OF 4


**LEGEND:**

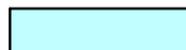 PROPOSED LIMITS OF SLURRY SEAL/RESTRIPING

 PROPOSED TRAFFIC SIGNAL ENHANCEMENTS

**NOTES:**

1. REFER TO EXHIBIT 2 FOR EXISTING AND PROPOSED CROSS-SECTIONS A, B, C, D & E.

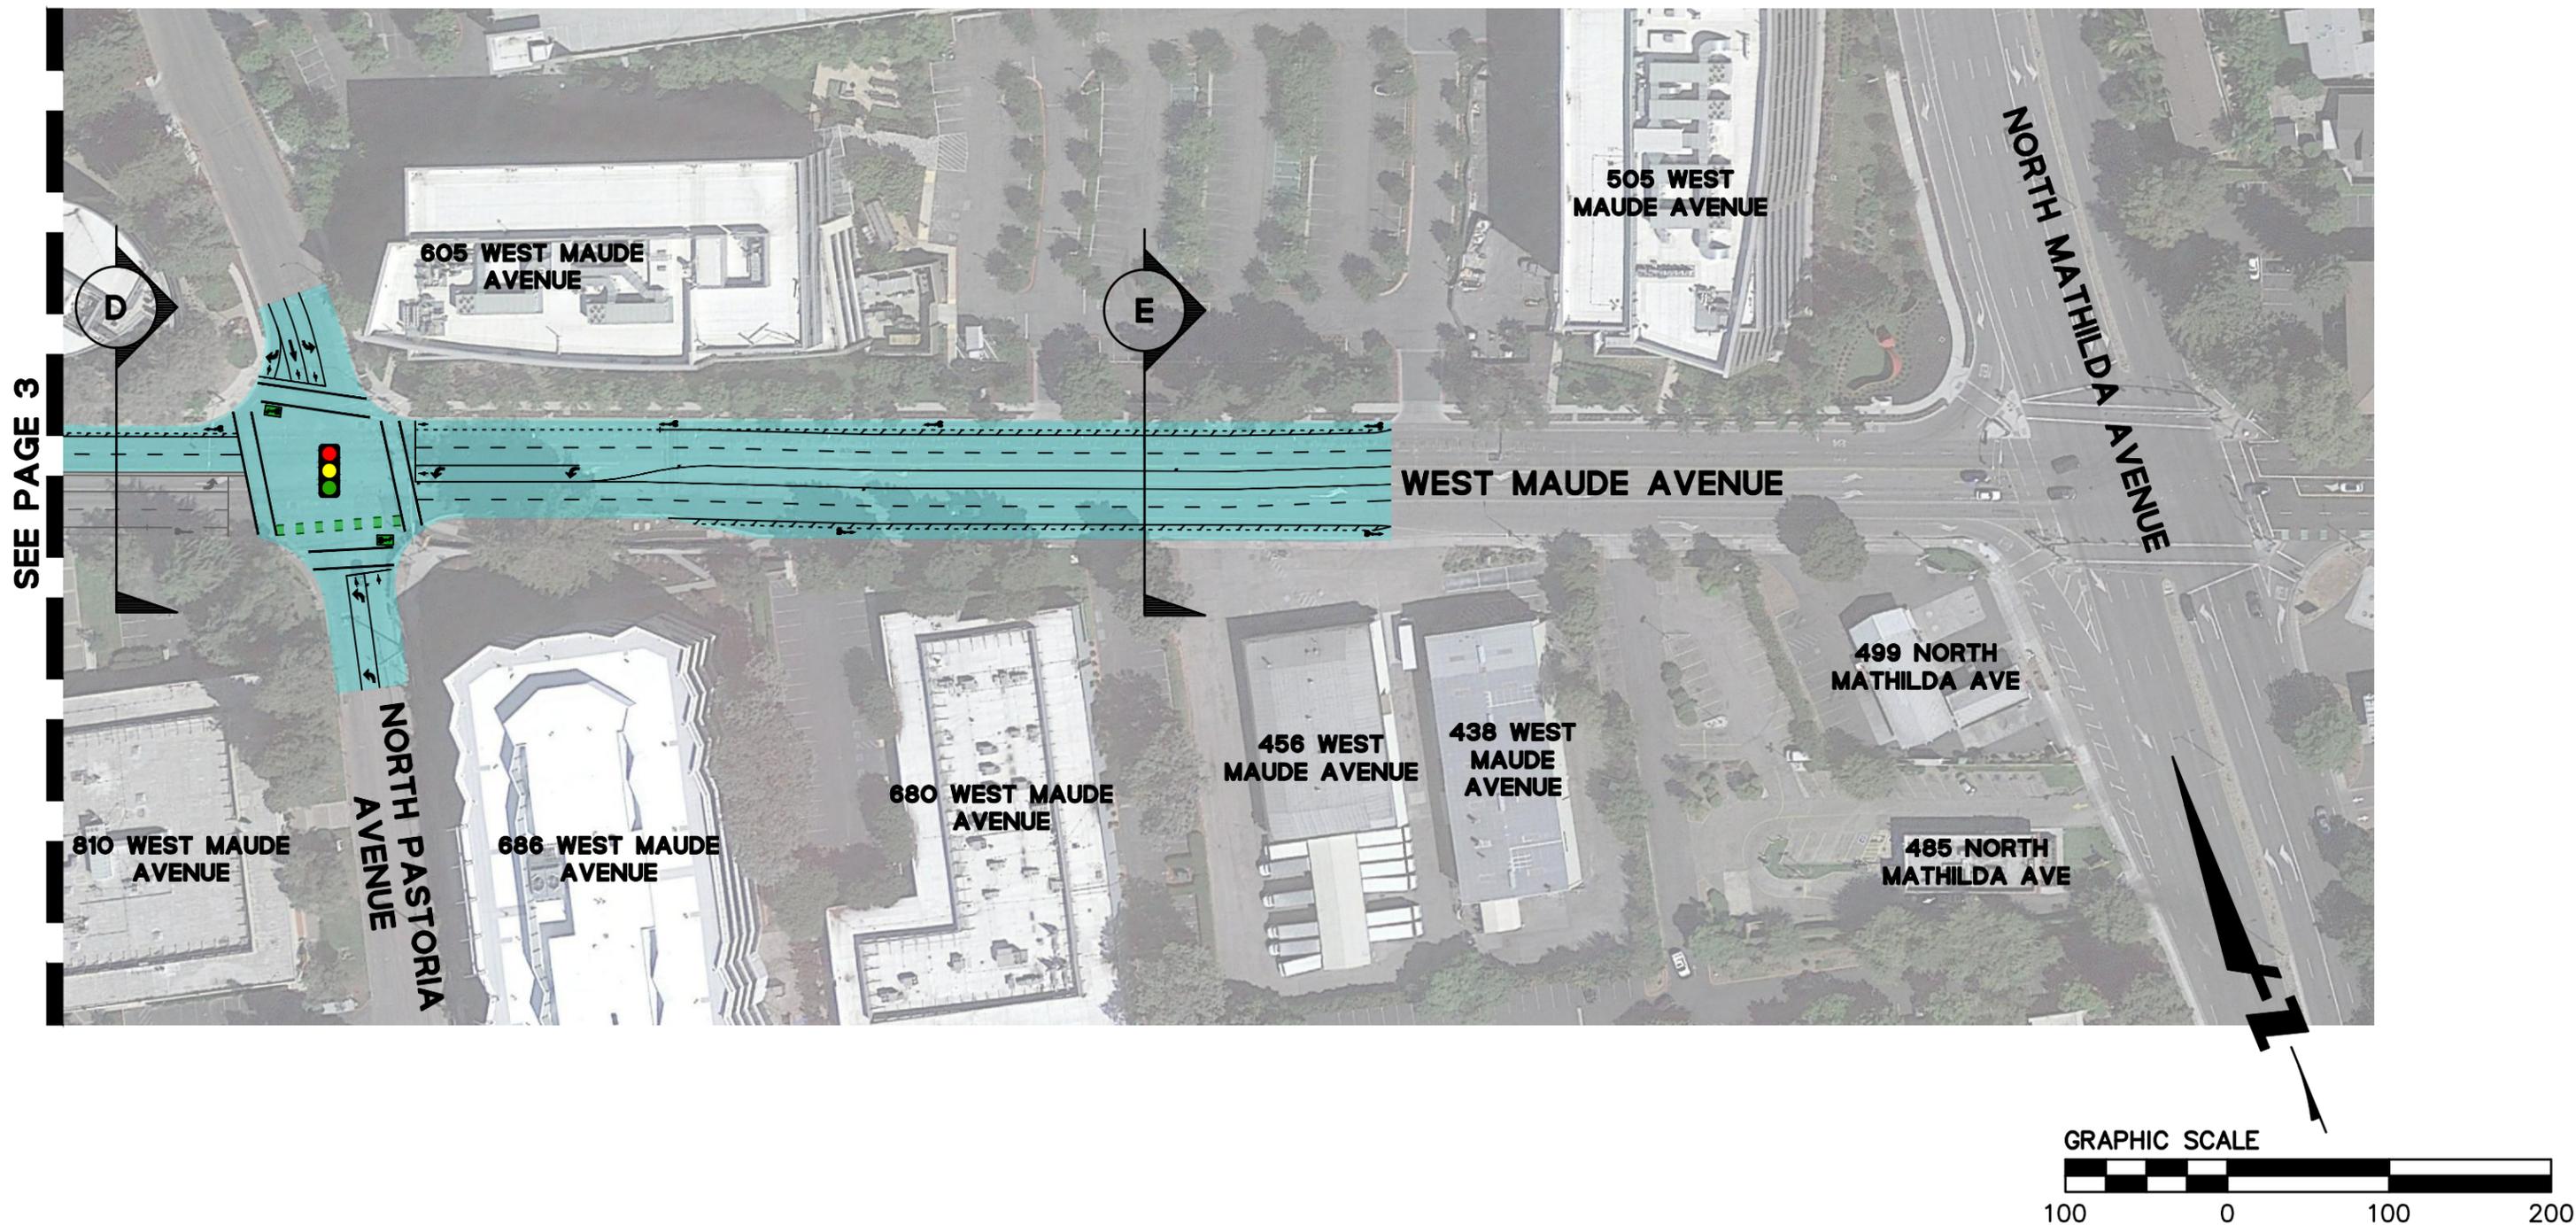

SEE PAGE 3



**BKF ENGINEERS**  
255 SHORELINE DRIVE  
SUITE 200  
REDWOOD CITY, CA 94065  
(650) 482-6300  
www.bkf.com

**MAUDE AVENUE SIGNING AND STRIPING IMPROVEMENTS**

NOVEMBER 5, 2021

SUNNYVALE, CA

EXHIBIT 1  
PAGE 4 OF 4