



Community Pipeline Safety Initiative

E California Avenue Restoration Plan - Sunnyvale, CA

RW_V_8484_15

ATTACHMENT 3

Location: E California Avenue, Sunnyvale, CA (RW_V_8484_15)


The following is a proposed restoration concept that works well near gas pipelines and can add to the safety and beauty of your property. Please note the proposed restoration represents the vegetation at full maturity.

Tree Removal Plan



Existing trees to be removed are shown in red circles (30 total). Approximate location of the pipeline is shown in yellow.


Conceptual Restoration Plan

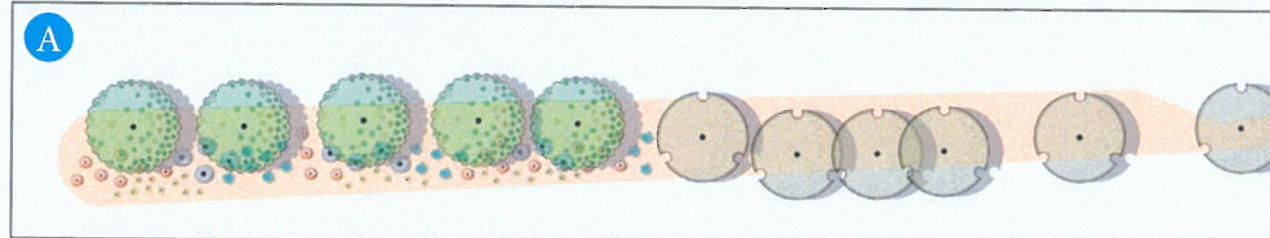

* For illustrative purposes only; Symbols are not to scale and do not represent the actual number of replacement plants offered.

PLANT SCHEDULE

TREES	BOTANICAL NAME	CONT	QTY	GRASSES	BOTANICAL NAME	SIZE	SPACING	QTY
	ARBITUS UNEDO Strawberry Tree	24" BOX	5		ELYMUS GLACIUS Blue Wildrye	1 GAL	24" o.c.	46
	CHILOPSIS LINEARIS 'ARTS SEEDLESS' Desert Willow	24" BOX	10		FESTUCA CALIFORNICA 'BLUE FOUNTAIN' Blue Fountain California Fescue	1 GAL	36" o.c.	63
	EXISTING TO REMAIN	EXISTING	21		MUHLENBERGIA RIGENS Deer Grass	1 GAL	36" o.c.	73
	ARCTOSTAPHYLOS UVA-URSI 'EMERALD CARPET' Emerald Carpet Manzanita	5 GAL	48" o.c.		SISYRINCHIUM BELLUM 'H BAR H WHITE' Blue Eyed Grass	1 GAL	48" o.c.	46
	SALVIA LEUCOPHYLLA 'MIDNIGHT' Purple Leaf Sage	5 GAL	48" o.c.		IPOMOEA INDICA Blue Dawn Flower	1 GAL	72" o.c.	40
	ACHILLEA MILLEFOLIUM Common Yarrow	1 GAL	18" o.c.		ALTERNATE SPECIES MACFADYENA UNGUIS-CATI PASSIFLORA CAERULEA	DESCRIPTION		
	IRIS DOUGLASIANA PCH 'BI-COLOR BLUE' Bi-color Blue Iris	1 GAL	18" o.c.		2" Shredded Hardwood Mulch	QTY		67.83 cy

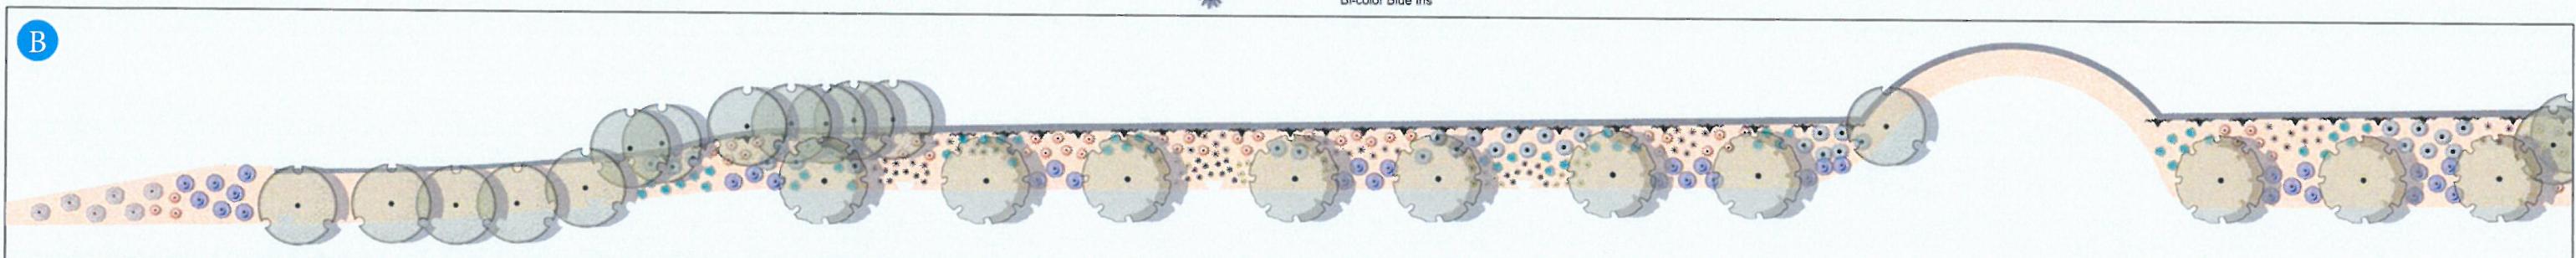

* For illustrative purposes only; Symbols are not to scale and do not represent the actual number of replacement plants offered.

PG&E Critical Infrastructure Information. Facilities to be operated by PG&E personnel only. Pipeline and work area locations are approximate and for illustrative purposes only. Data subject to updates. Call 811 before you dig.

This restoration plan is an example of a safe landscaping above and around the natural gas transmission pipeline on your property. In addition, the proposed vegetation includes water-wise plants suited for most California climate zones, however each location is different. Please consult your local nursery for more information.