



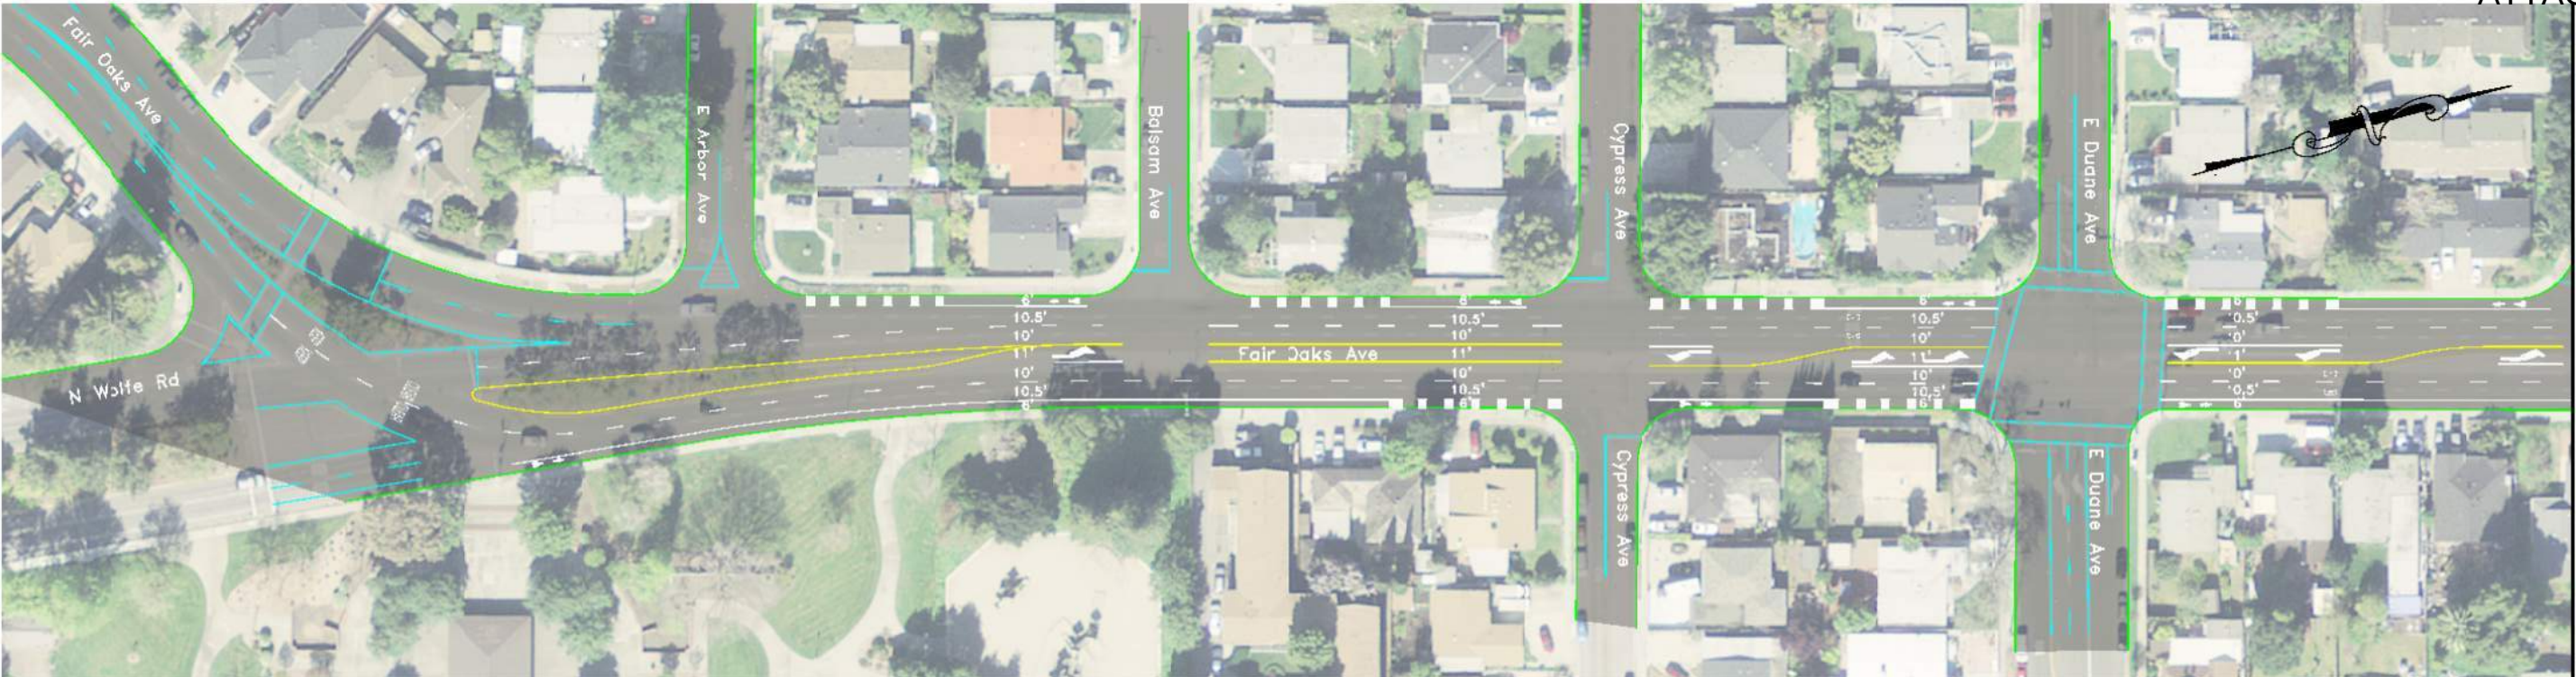


MATCH LINE, SEE BELOW

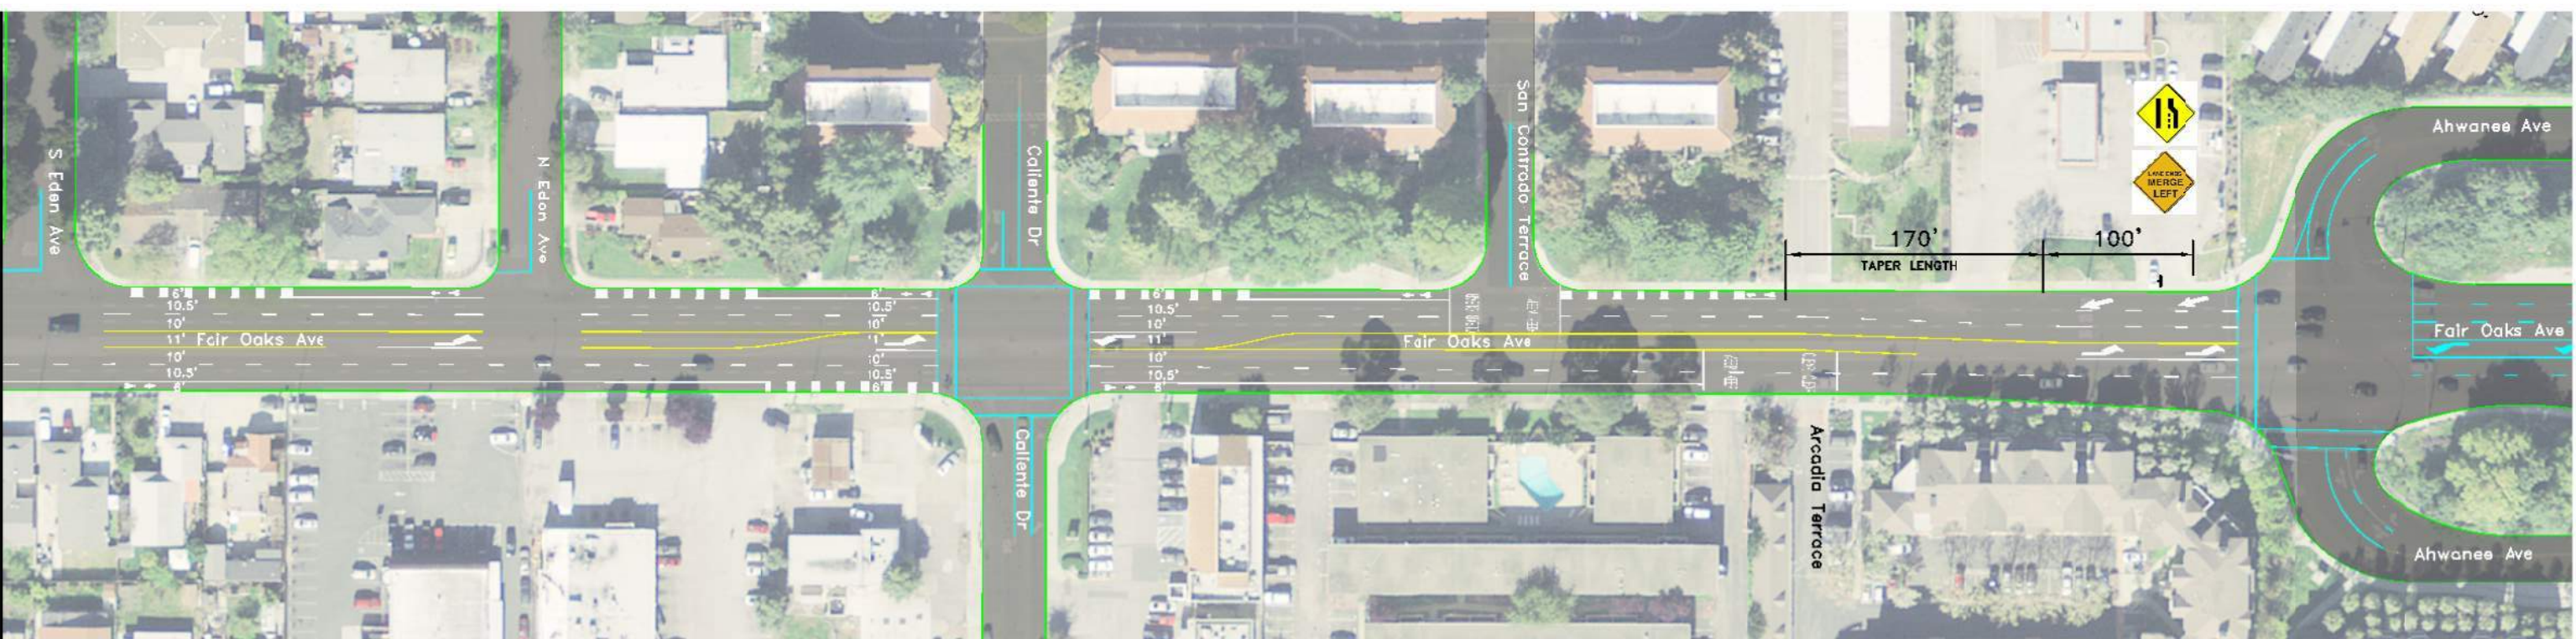

MATCH LINE, SEE ABOVE

LEGEND:

- EXISTING CURB
- EXISTING STRIPING
- PROPOSED STRIPING
- CENTER LANE STRIPING

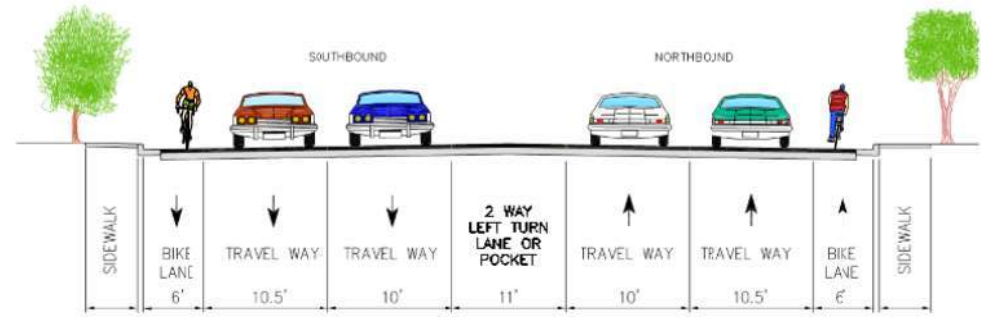

SECTION-WOLFE RD TO AHWANEE AVE

ATTACHMENT10 – SEGMENT 3 (Wolfe Road to Ahwanee Avenue)

DESIGN ALTERNATIVE B

- Remove one southbound lane
- Re-stripe and shift lanes to accommodate installation of Class 2 bike lanes at outermost lanes