

Home Designer  
David A. Louie  
1067 Lais Avenue  
Sunnyvale, CA 94087  
(415) 269-2789

Consultant  
NAME  
Street Address  
City, State ZIP  
phone  
www

**Lee House**  
1381 Lillian Ave, Sunnyvale, CA 94087

Owners  
Andy and Virginia Lee  
6936 Rainbow Drive  
San Jose, CA 95129  
(408) 621-1861

Issued

Planning Application	3/1/2015
----------------------	----------

NOT ISSUED FOR CONSTRUCTION

Sheet Title


Proposed Elevations

Phase

Progress Construction Documents

Sheet No.

**A3.01**

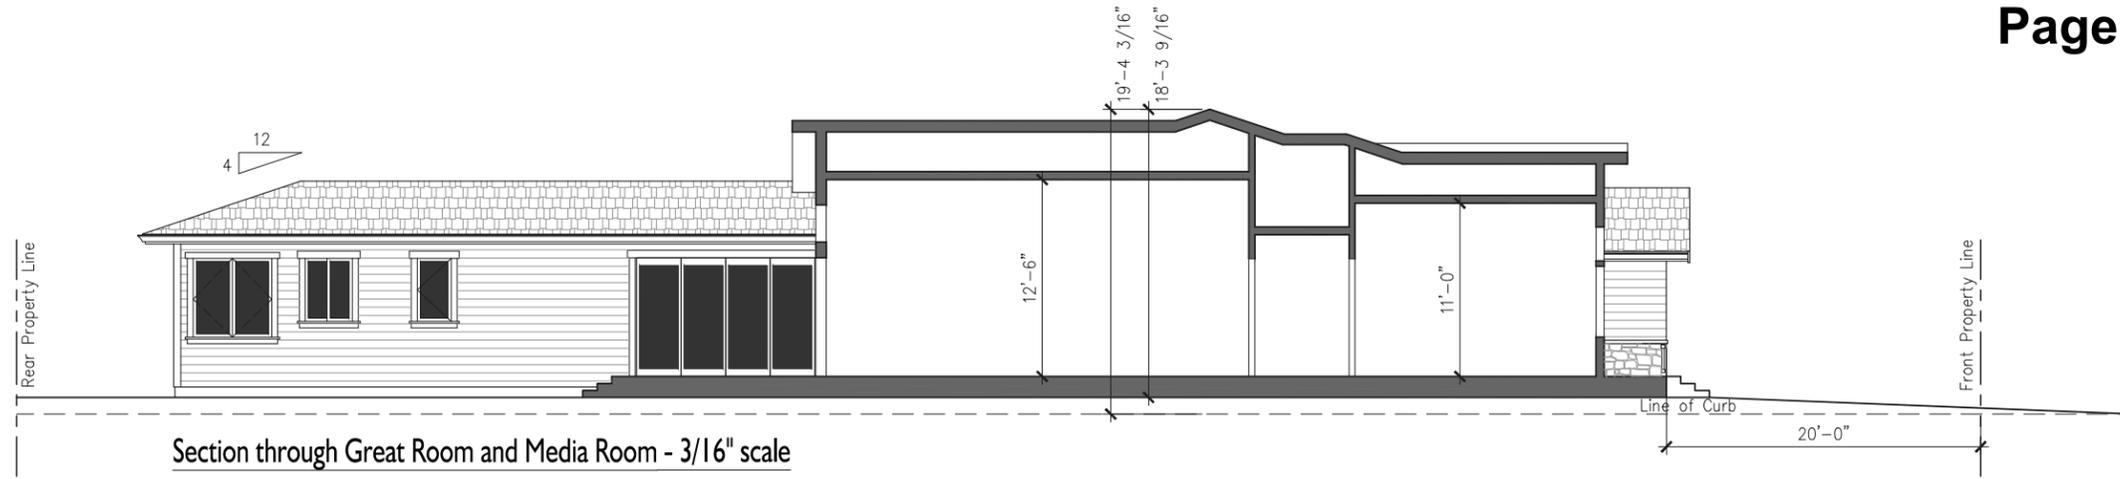

Printed: Wed, 20 May 2015 - 0:28

Layout: 24x36

File Name & Location: C:\Users\dloolie\Documents\Personal\Arch\Andy and Ginger Lee\CAD\Plot Files\A3.02.dwg

Home Designer  
**David A. Louie**  
1067 Lais Avenue  
Sunnyvale, CA 94087  
(415) 269-2789

Consultant  
**NAME**  
Street Address  
City, State ZIP  
phone  
www

**Lee House**  
1381 Lillian Ave, Sunnyvale, CA 94087

Owners  
**Andy and Virginia Lee**  
6936 Rainbow Drive  
San Jose, CA 95129  
(408) 621-1861

**Issued**

Planning Application	3/1/2015
Planning Application, Rev. 1	5/20/2015

**NOT ISSUED FOR CONSTRUCTION**

Sheet Title

**Proposed Section**

Phase

**Progress Construction Documents**

Sheet No.

**A3.02**