



# Treehouse Sunnyvale – Public Art

Sunnyvale, California  
September 2023



## Proposal

### Spirit Nest

- **Design:**
  - The proposed design features a 15-foot-tall, woven Eucalyptus “Spirit Nest” sculpture, created by local artist, Jayson Fann.
  - The sculpture will showcase Jayson’s signature spiral design, serving as a visual anchor capturing the essence of nature’s ebb and flow.
  - The sculpture will be placed on an 8’x8’ concrete pad, with steel structural supports.
- **Materiality & Story:**
  - Jayson Fann thoughtfully constructs his nests out of California Eucalyptus wood gathered through sustainable native habitat restoration projects.
  - More than an art installation, Jayson’s work is an experience that fosters connections with nature, environmental stewardship, intercultural literacy, and awareness by the incorporation of interactive arts, ecological education and cultural collaborations that embody sustainability.
  - Jayson’s repurposing of locally found material and focus on environmental stewardship directly reflects the Treehouse brand mission of sustainability in repurposing crafty things to create moments of nostalgia and adventure.

“


Usually, this tree material gets hauled off, composted or chipped, Minnick said, “but now it gets to become a great art piece, and a great way to talk to the community about these invasive species and the need for fuel reduction.”

- *Marin County Parks Vegetation and Fire Ecologist, Sarah Minnick*

# Treehouse Silicon Valley Public Artwork – Design

Draft Presentation

STARWOOD  
CAPITAL GROUP

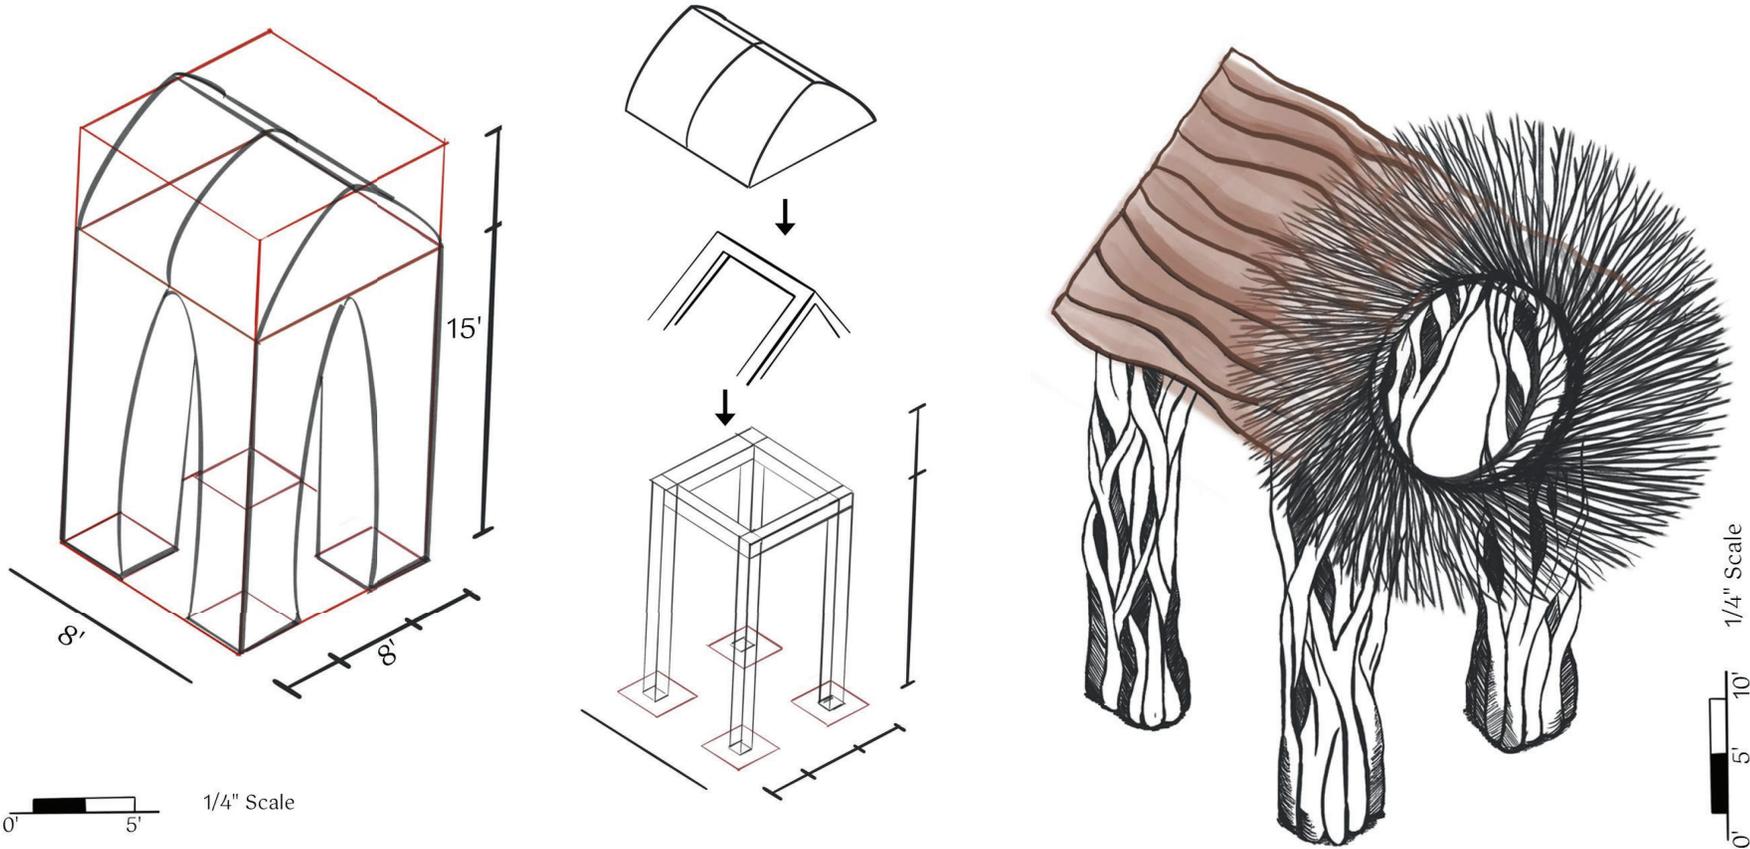

# Treehouse Silicon Valley Public Artwork – Materiality

Draft Presentation

STARWOOD  
CAPITAL GROUP




# Treehouse Silicon Valley Public Artwork – Site Placement

Draft Presentation


STARWOOD  
CAPITAL GROUP

## 1. KEYMAP

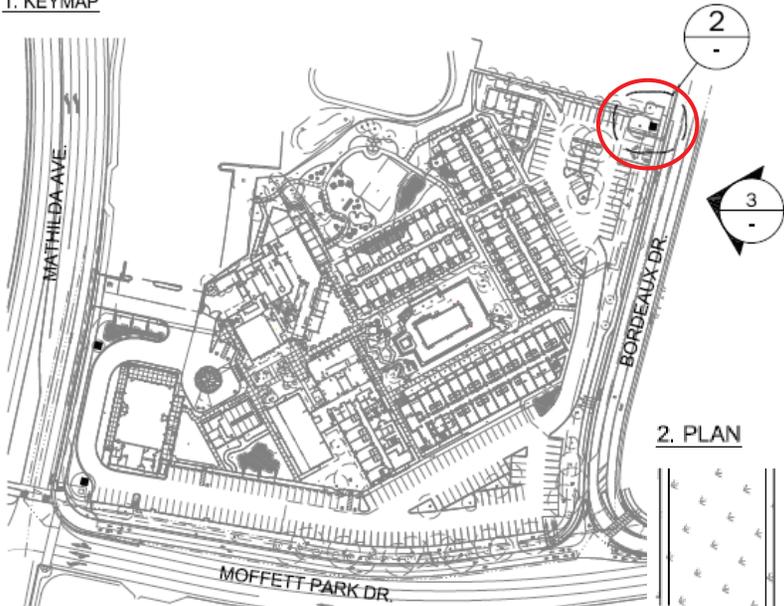


NOT TO SCALE  
NORTH

## 2. PLAN

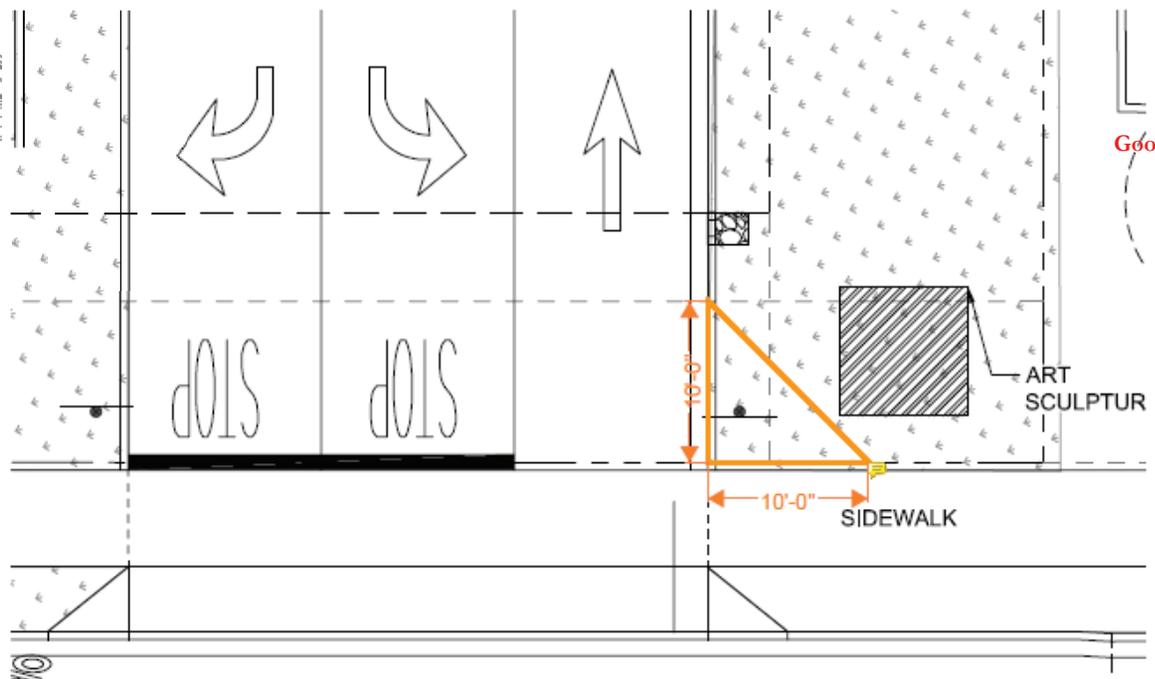


### LEGEND

- (E) TREE
- (N) TREE

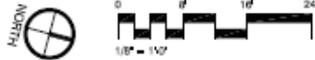


# Treehouse Silicon Valley Public Artwork – Lighting Plan

Draft Presentation

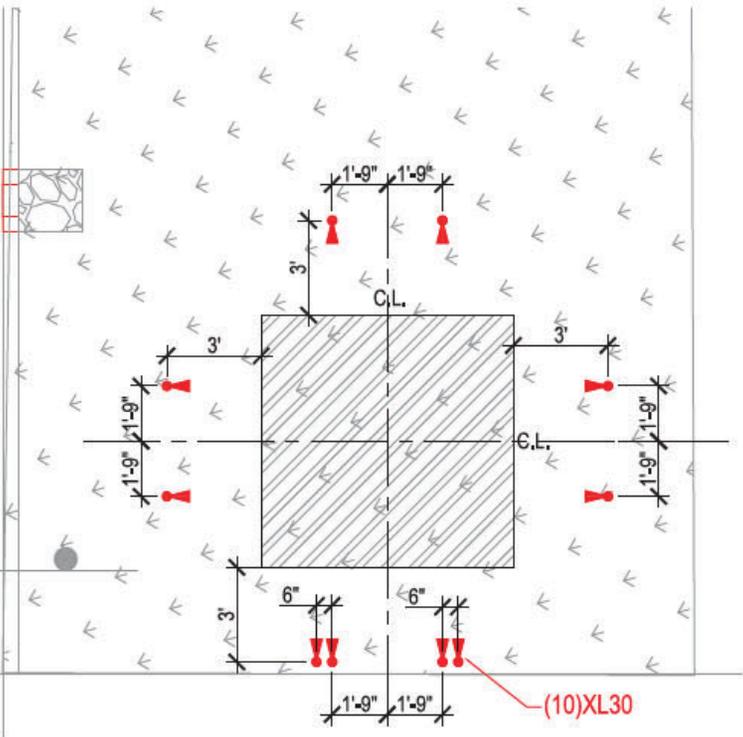

PLAN

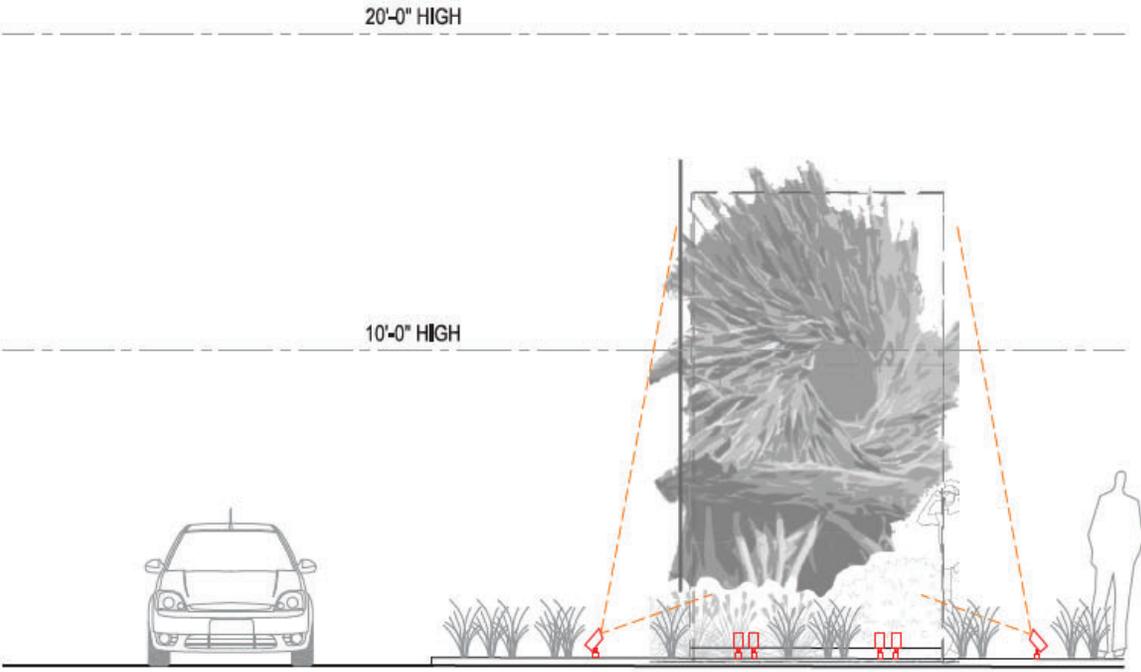


ELEVATION

# Treehouse Silicon Valley Public Artwork – Bordeaux Frontage Elevation

Draft Presentation

### 3. ELEVATION

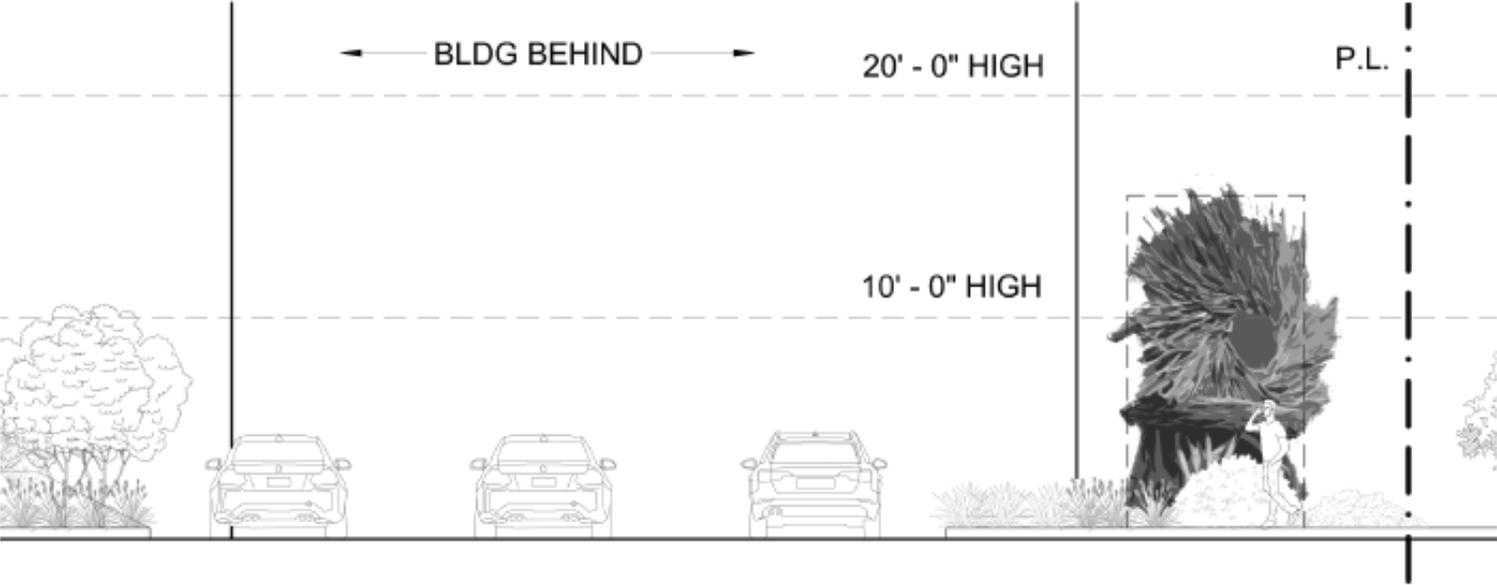

NOTE:  
NEW TREES ARE SHOWN AT SIZE OF INSTALL. TYPICAL GROWTH IS 12 - 24" PER YEAR.

