






PATHLINE PARK | OFFICE BUILDING ENTRIES






VIEW OF PARKING STRUCTURE C FROM PALOMAR AVENUE

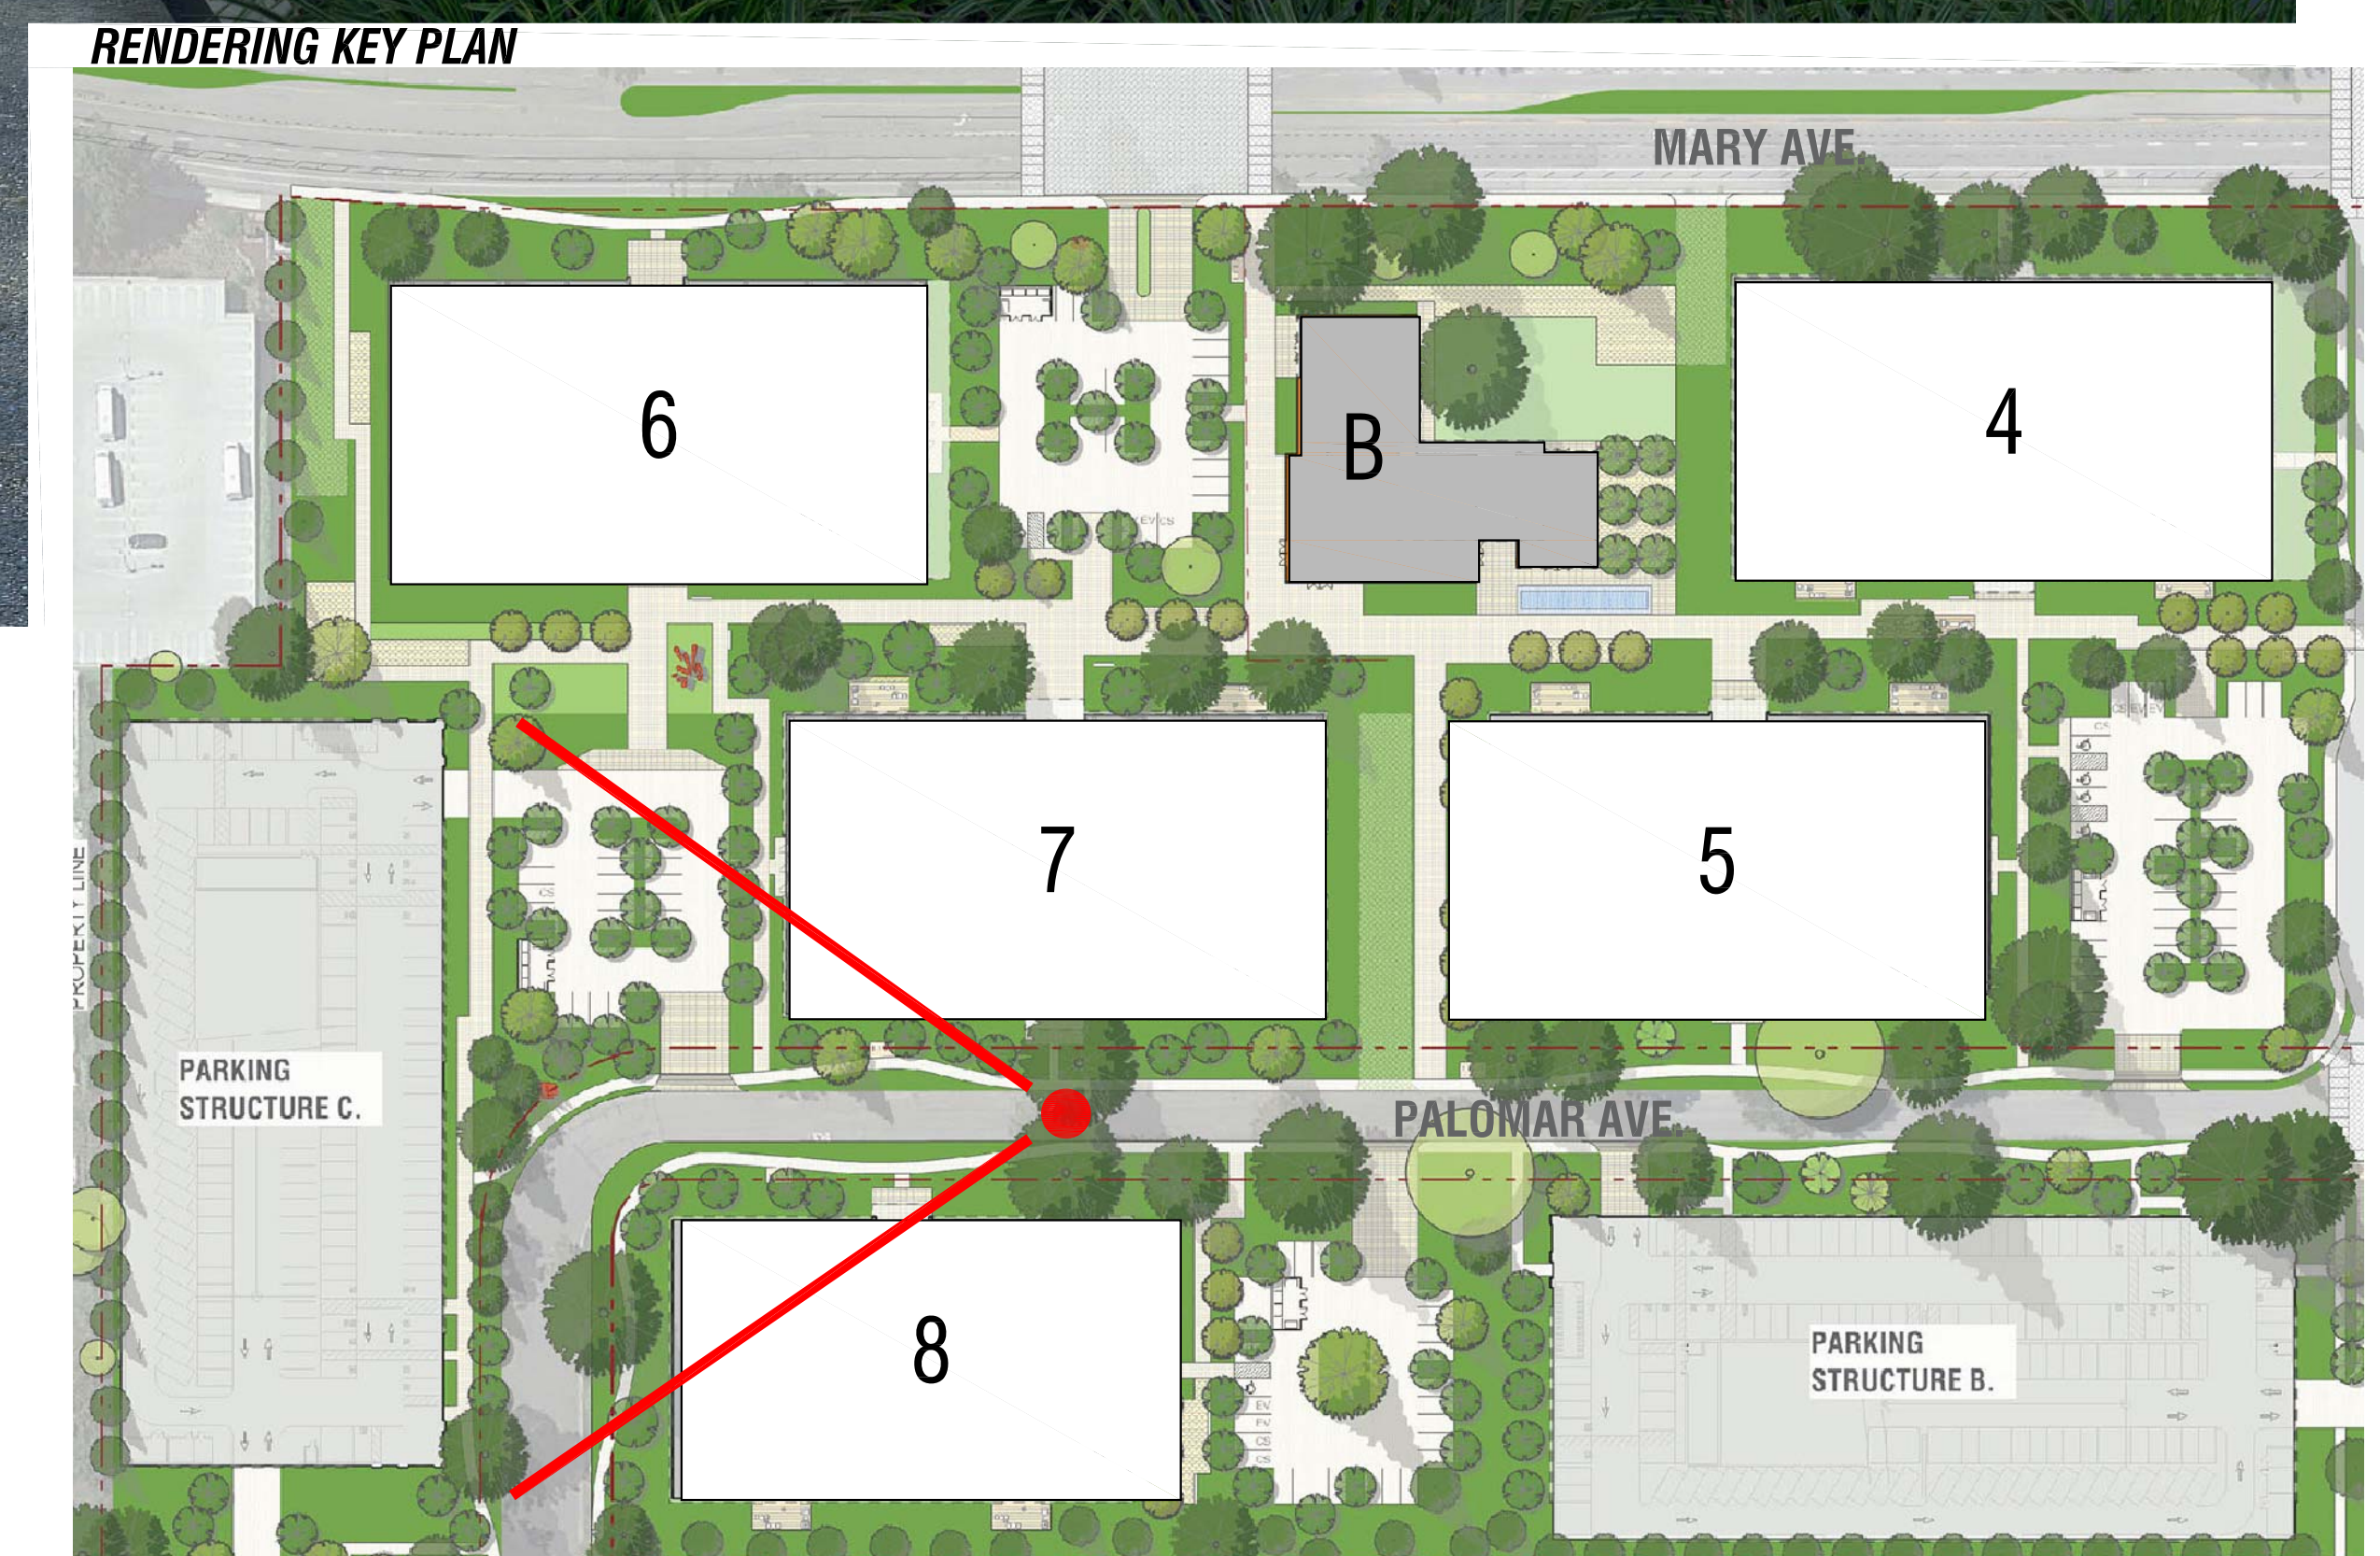

IRVINE COMPANY
OFFICE PROPERTIES
5451 GREAT AMERICA PARKWAY, SUITE 201, SANTA CLARA CA 95054
TEL (408) 330.0100 WWW.IRVINECOMPANYOFFICE.COM



PATHLINE PARK

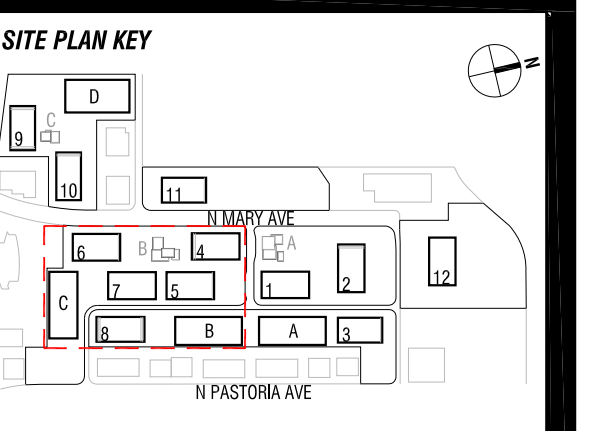

DATE: MAR. 06, 2017
PROJECT #: 13154.30
SCALE: NTS
0 20 40
NORTH

SHEET TITLE
RENDERINGS


SHEET NUMBER
R1.13

ARQUITECTONICA

PARKING STRUCTURES - A (PS-B SIM.)

: 382' BUILDING LENGTH & NOTCH ON CENTER


- 49' WIDE x 20' DEEP NOTCH
- NO PARKING LOSS OR GAIN
- TOTAL PARKING SPACES : 1,060 STALLS
- BUILDING LENGTH INCREASED BY 7' (FROM 375')

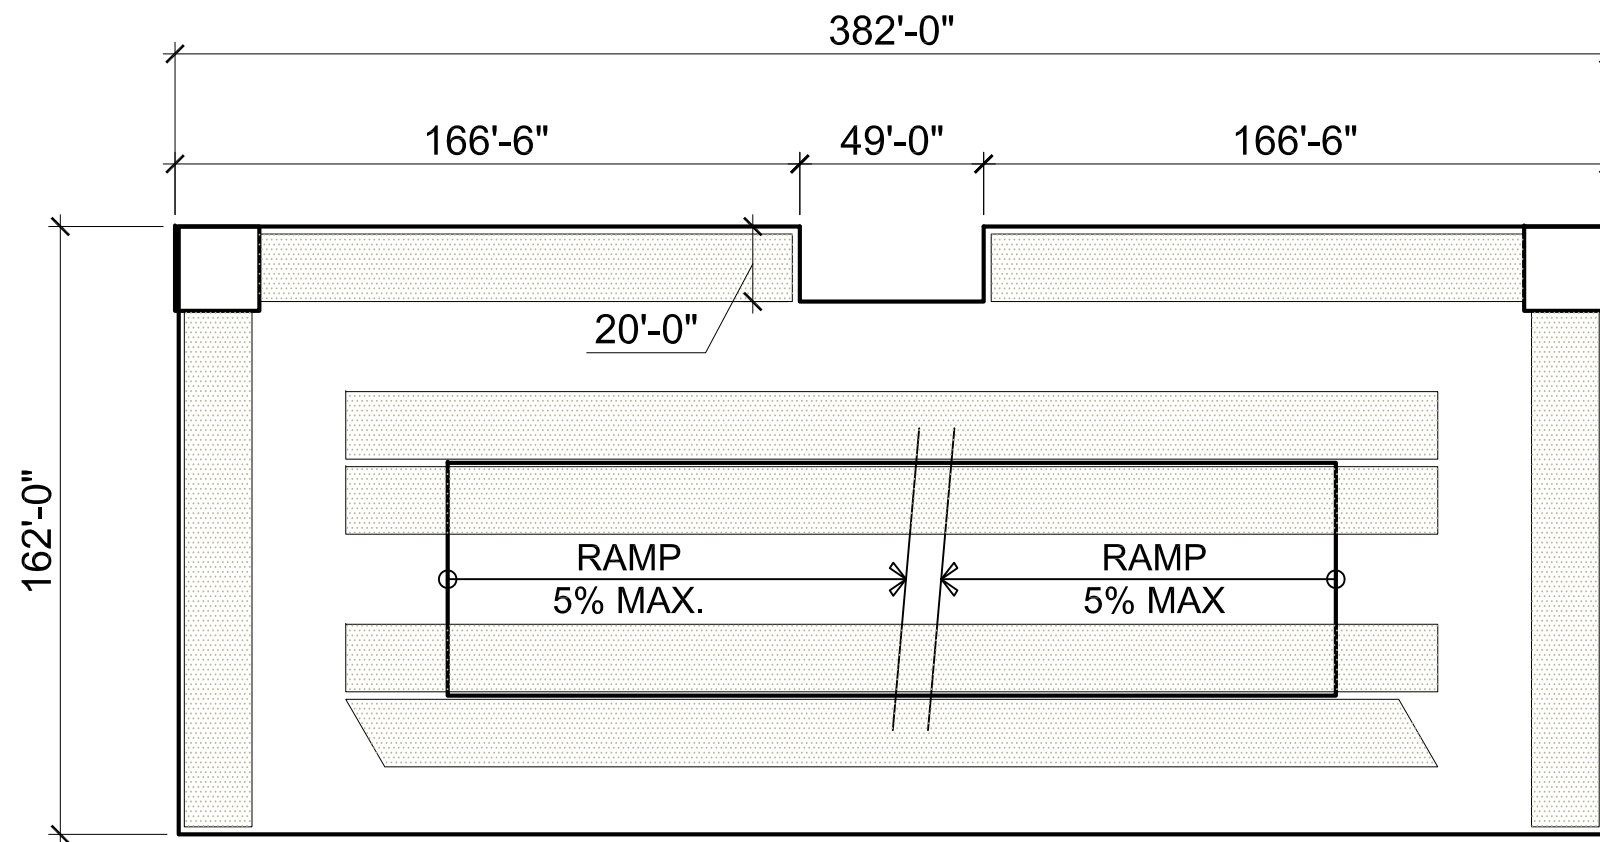

PARKING STRUCTURE - A PLAN



PARKING STRUCTURES A & B NOTCH PLAN (DARKER COLOR & CABLE RAIL AT NOTCH)

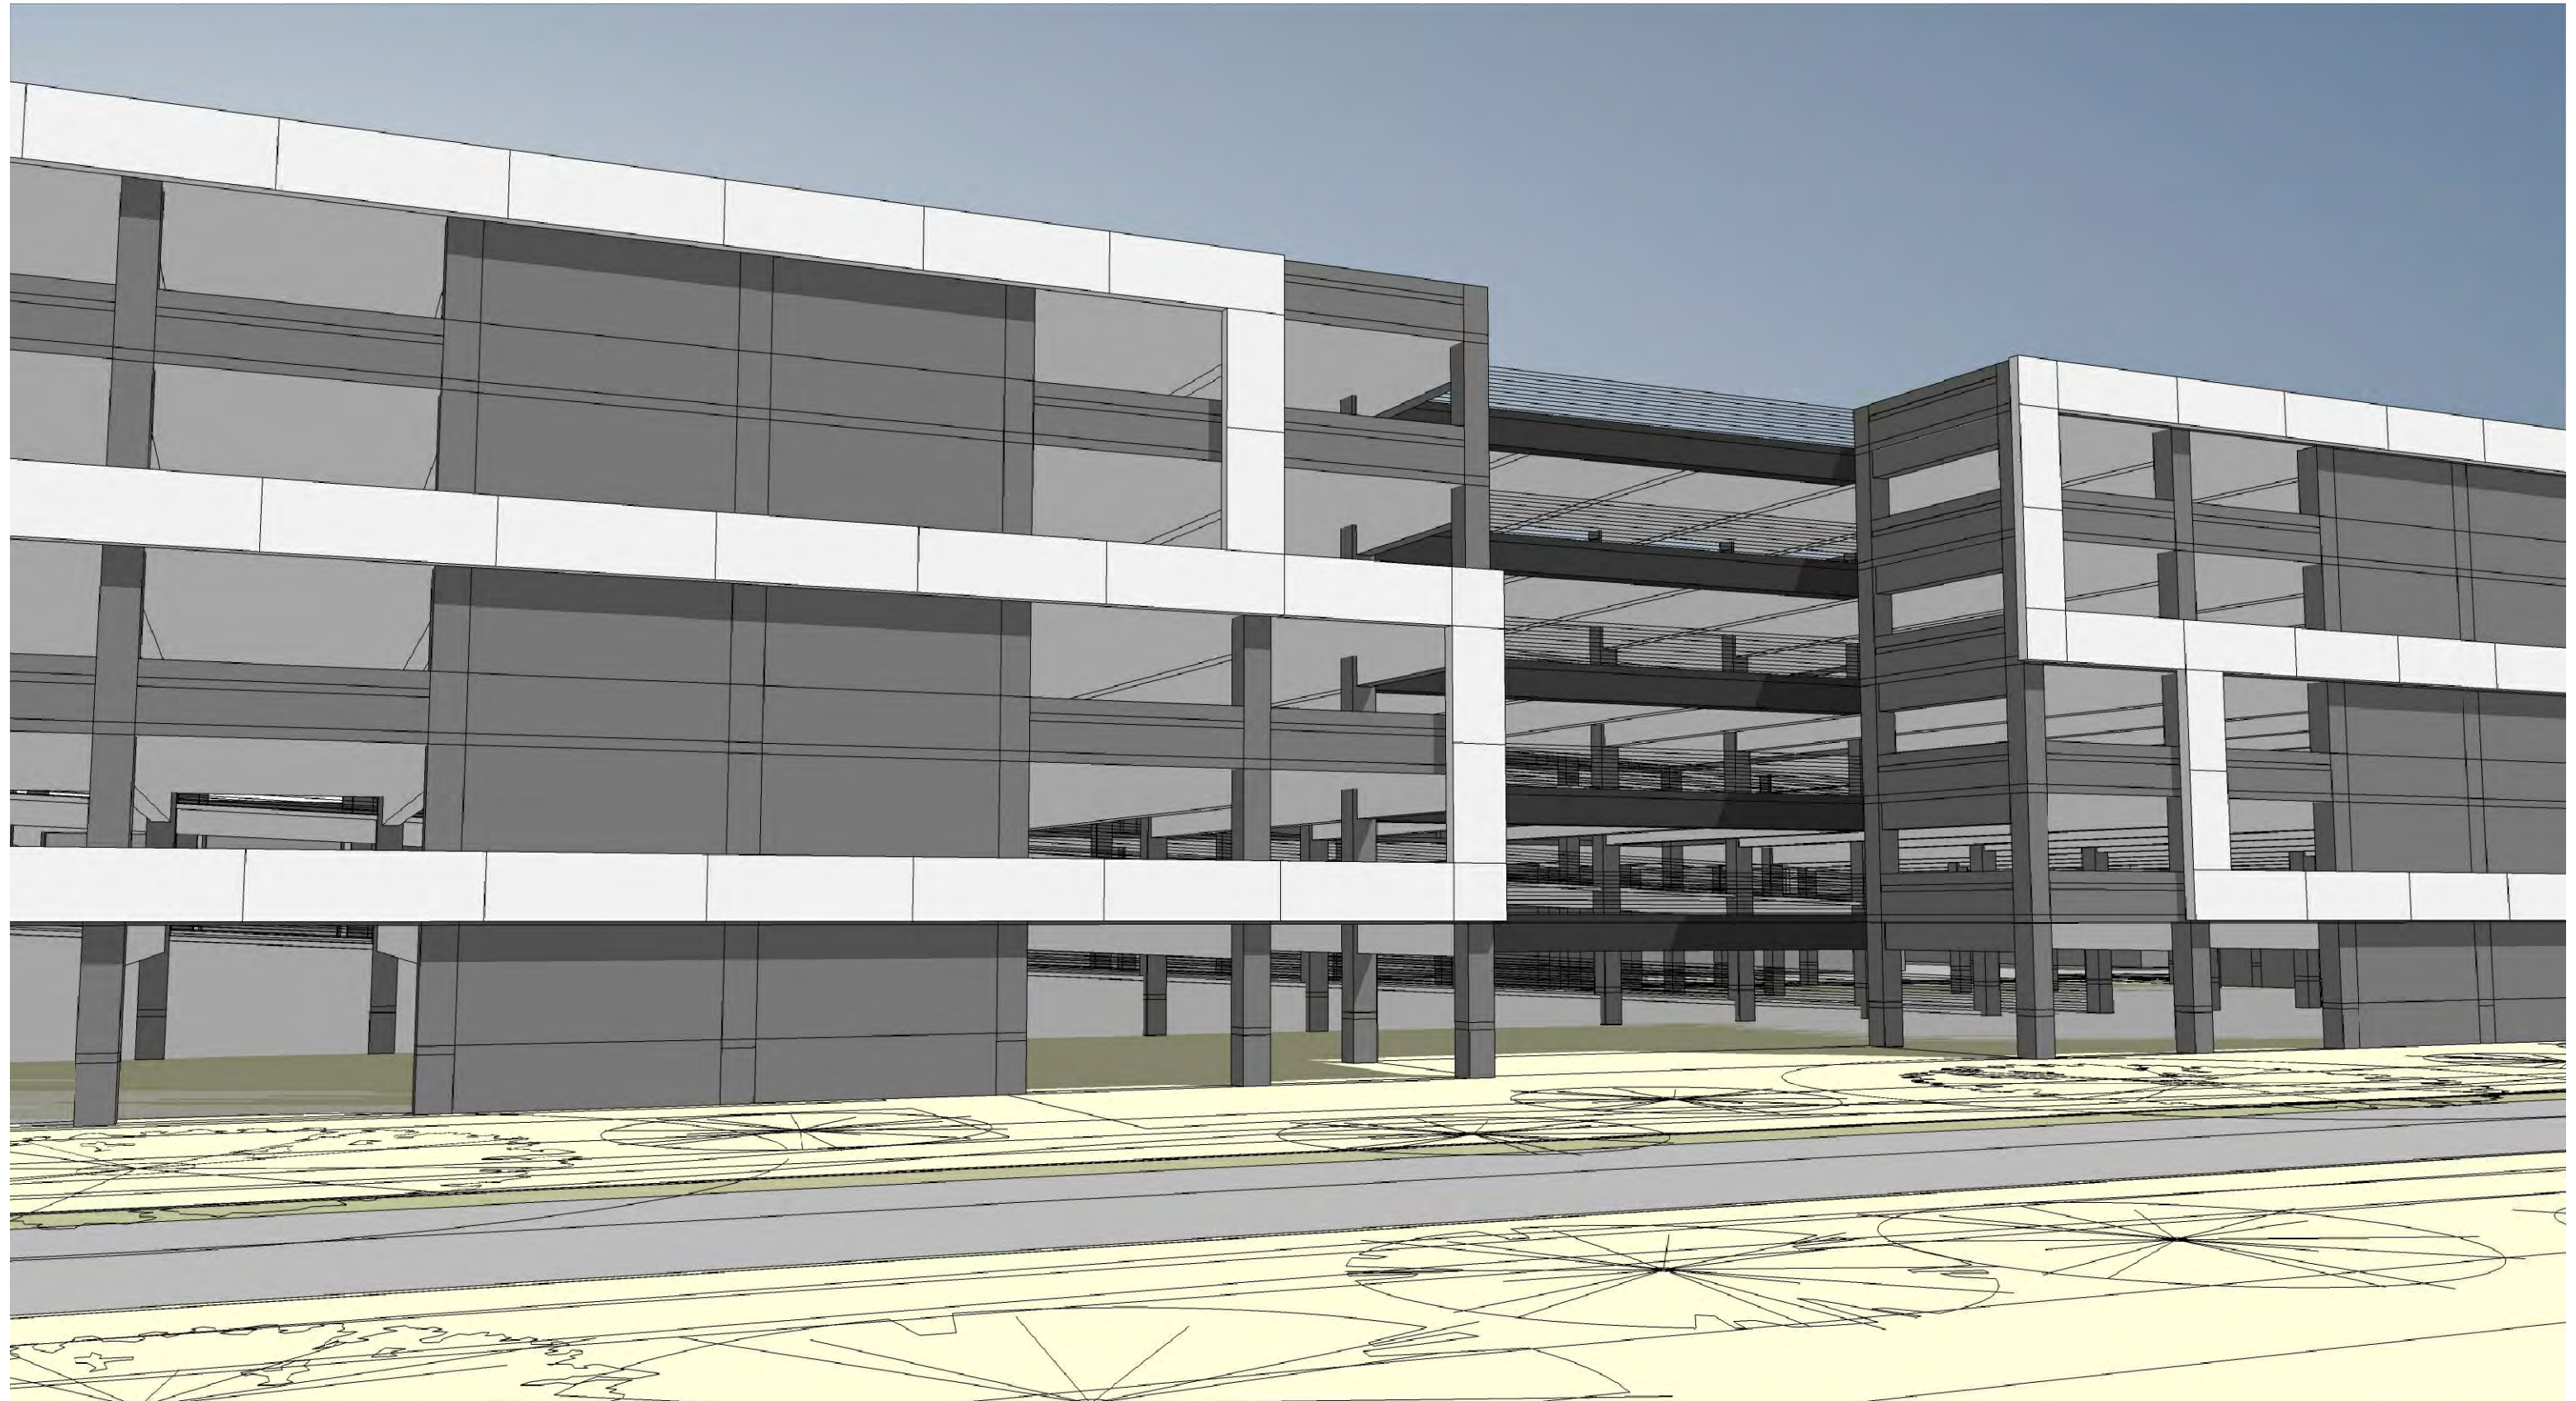

PARKING STRUCTURES A & B NOTCH PLAN (DARKER COLOR & CABLE RAIL AT NOTCH)