


TASMAN DRIVE Pedestrian-Bicycle Improvements



ALTERNATIVE 2 SIDEWALK AND BUFFERED BIKE LANE

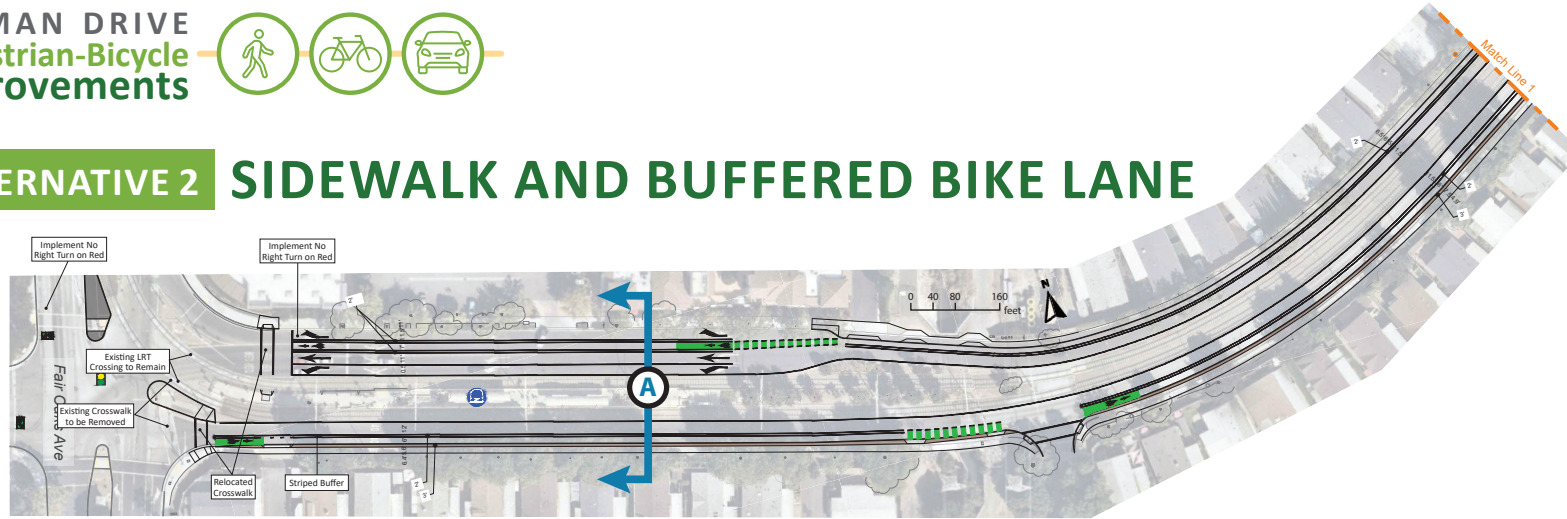

	LANDY TREE IMPACT	POTENTIAL TREE IMPACT
ALTERNATIVE 2 TREE IMPACT QUANTITIES		
WEST OF VIENNA DR, NORTH SIDE OF TASMAN DR	0	12
WEST OF VIENNA DR, SOUTH SIDE OF TASMAN DR	1	2
EAST OF VIENNA DR, NORTH SIDE OF TASMAN DR	0	0
EAST OF VIENNA DR, SOUTH SIDE OF TASMAN DR	0	0
TOTAL	1	14

LEGEND	
TRAFFIC SIGNAL	NEW LANDSCAPE STRIP
BUS STOP	BUS STOP
LIGHT RAIL STOP	LIKELY NEEDS TREE REMOVAL AND REPLACEMENT
	POTENTIALLY NEEDS TREE REMOVAL AND REPLACEMENT

Subject to change during Final Design Phase
Dimensions exclude gutter and shoulder widths

