


TASMAN DRIVE  
Pedestrian-Bicycle  
Improvements



ALTERNATIVE 2 SIDEWALK AND BUFFERED BIKE LANE

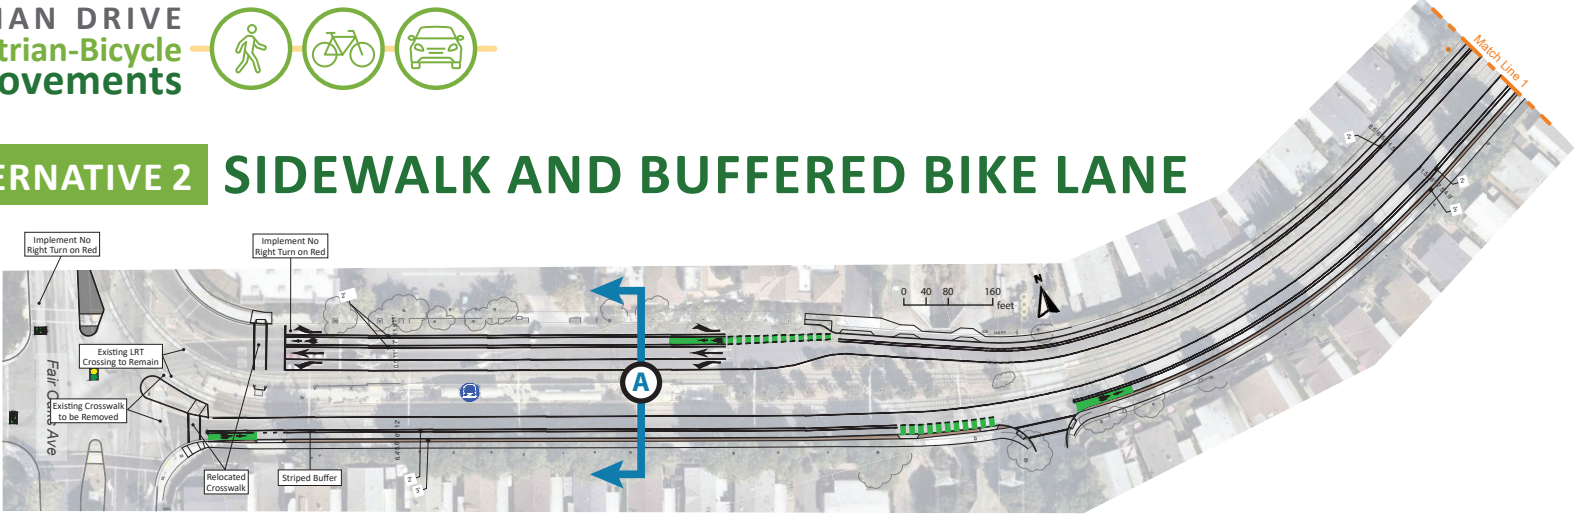

	LANDY TREE IMPACT	POTENTIAL TREE IMPACT
ALTERNATIVE 2 TREE IMPACT QUANTITIES		
WEST OF VIENNA DR, NORTH SIDE OF TASMAN DR	0	12
WEST OF VIENNA DR, SOUTH SIDE OF TASMAN DR	1	2
EAST OF VIENNA DR, NORTH SIDE OF TASMAN DR	0	0
EAST OF VIENNA DR, SOUTH SIDE OF TASMAN DR	0	0
TOTAL	1	14

LEGEND	
	TRAFFIC SIGNAL
	BUS STOP
	LIGHT RAIL STOP
	NEW LANDSCAPE STRIP
	LIKELY NEEDS TREE REMOVAL AND REPLACEMENT
	POTENTIALLY NEEDS TREE REMOVAL AND REPLACEMENT

\*Subject to change during Final Design Phase\*  
\*Dimensions exclude gutter and shoulder widths\*

