



clem Jul 28, 2015 - 3:47pm P:\Eng\14\147086-MTC_Mathilda_Ave_Downtown_Plan_Line\DWG\SHEETS\MATHILDA-PLAN_LINE_ROW.dwg



MATHILDA AVENUE PLAN LINE
EL CAMINO REAL TO WASHINGTON AVENUE

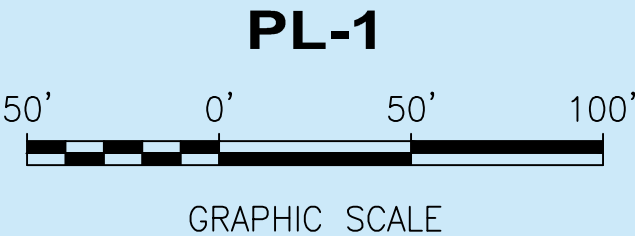


clem Jul 28, 2015 - 3:47pm P:\Eng14\147086-MTC_Mathilda_Ave_Downtown_Plan_Line\DWG\SHEETS\MATHILDA-PLAN_LINE_ROW.dwg

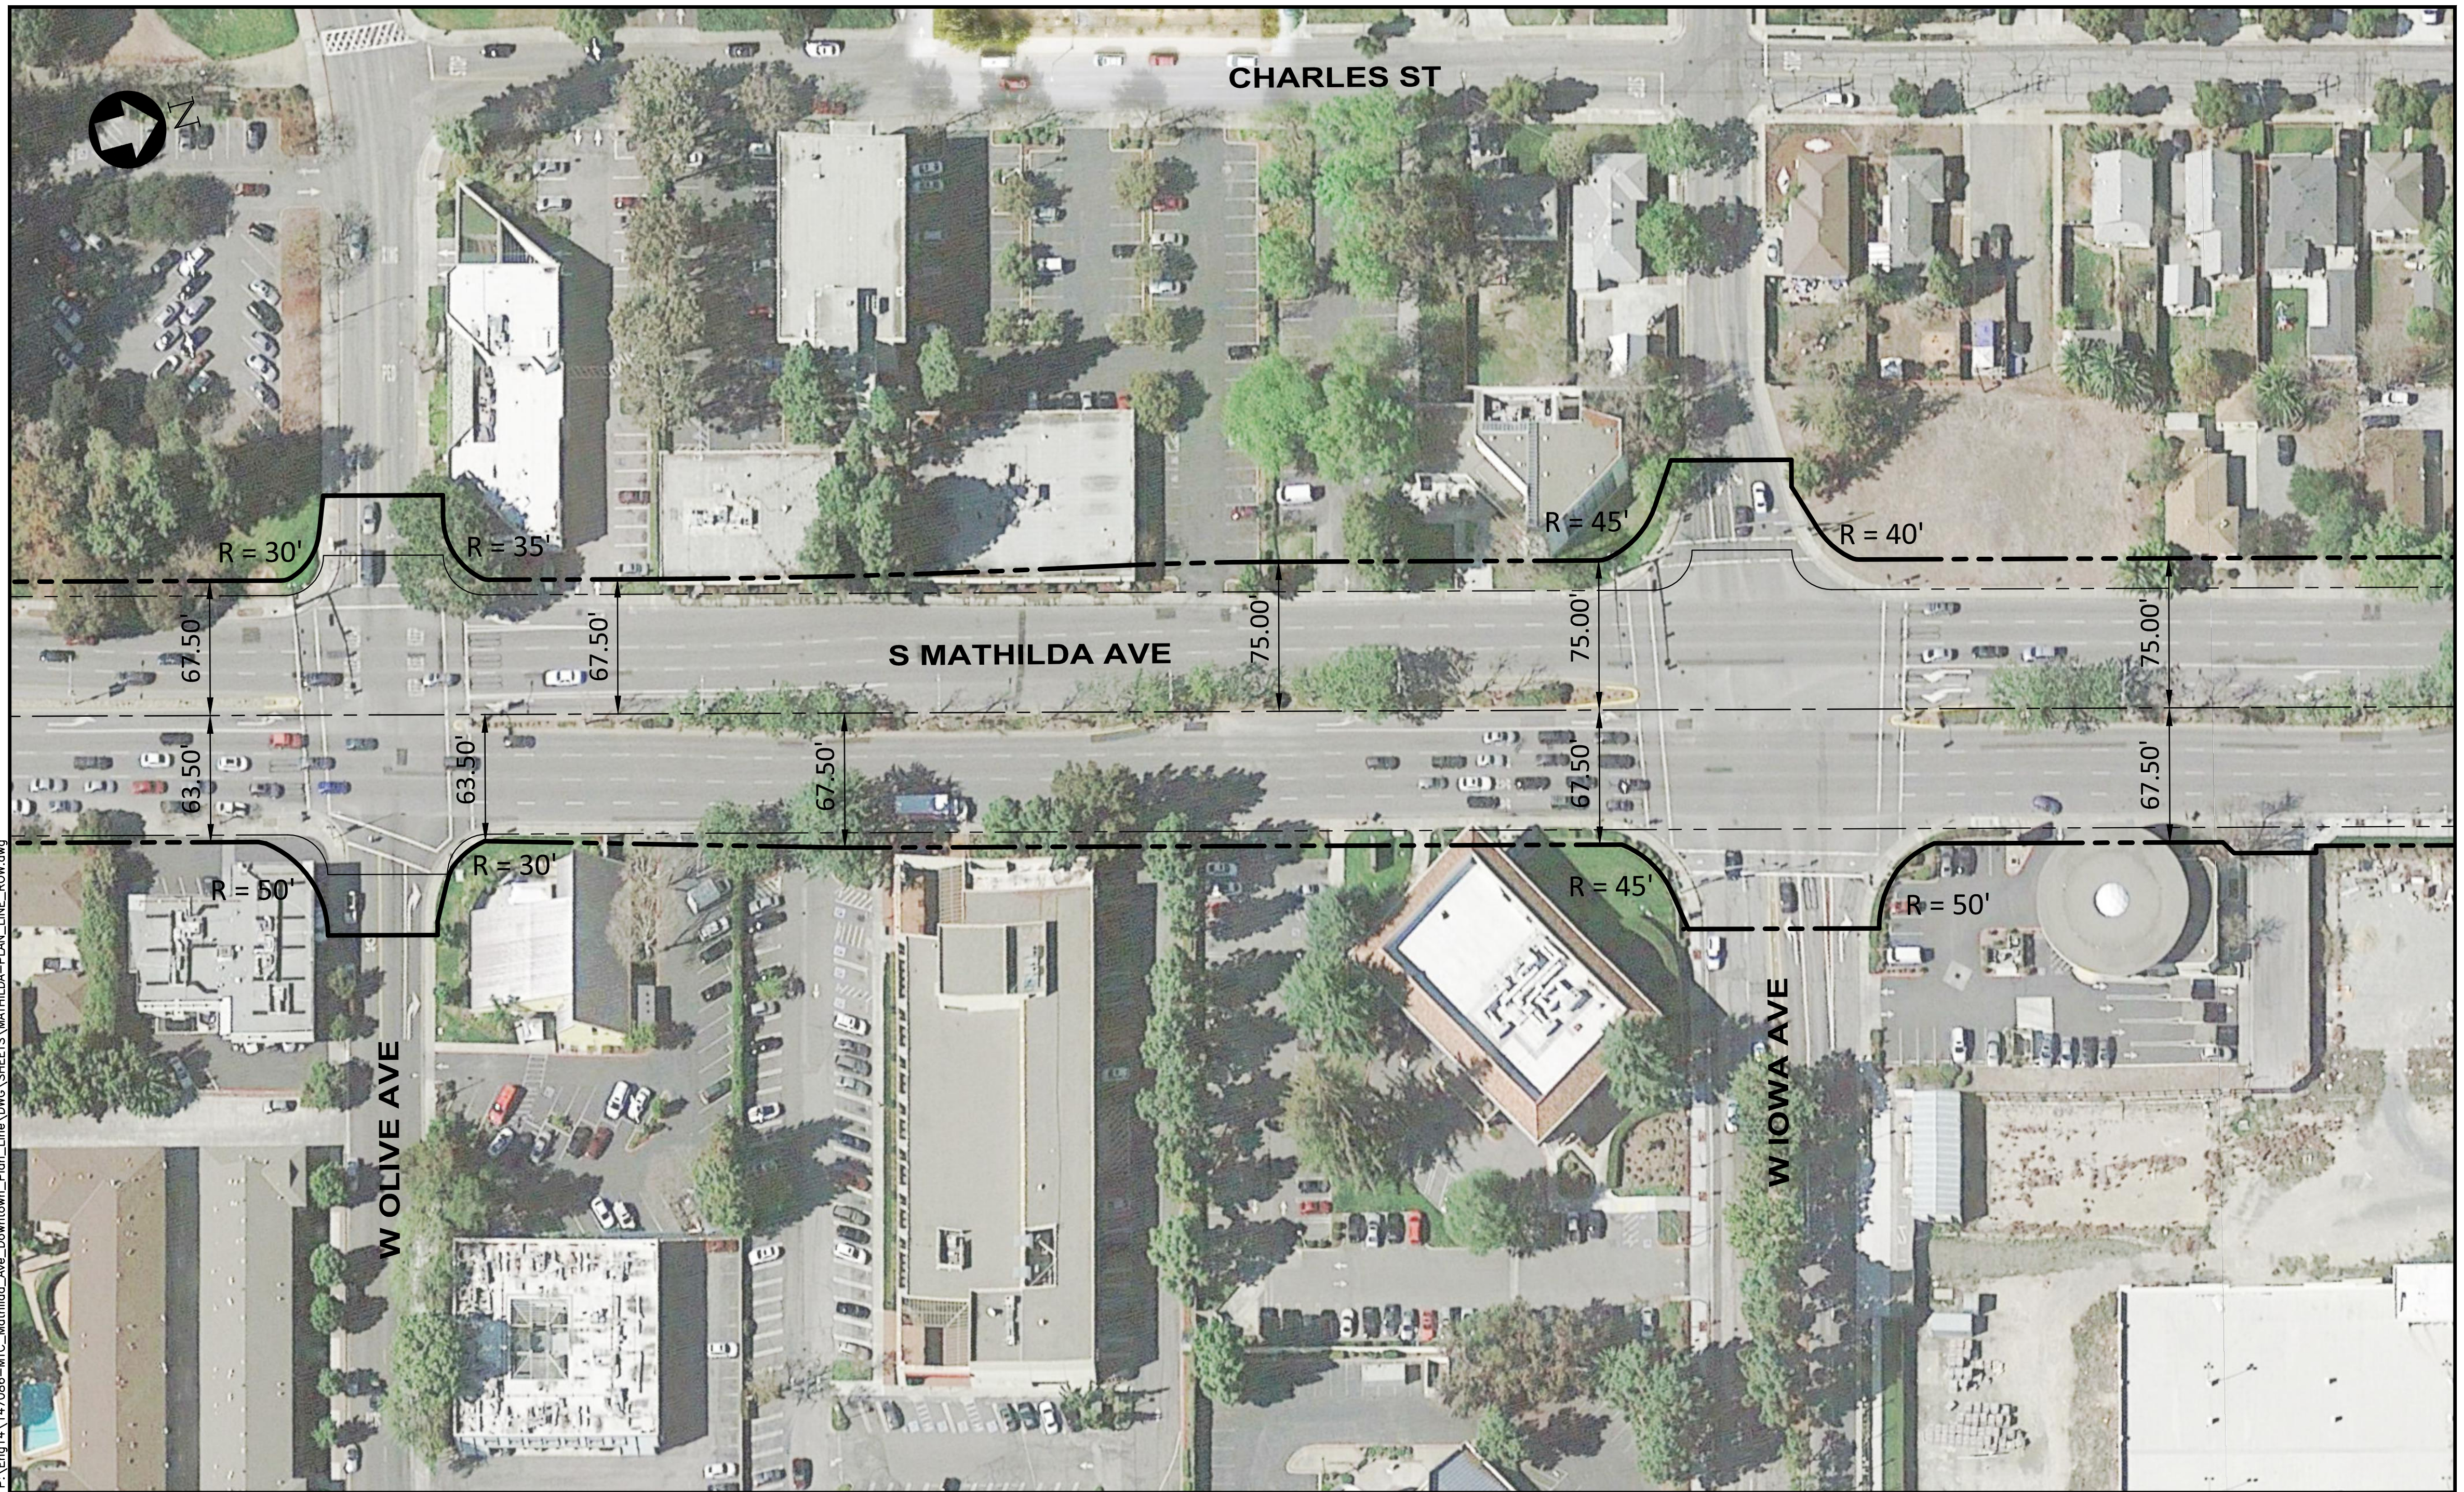


MATHILDA AVENUE PLAN LINE

EL CAMINO REAL TO WASHINGTON AVENUE

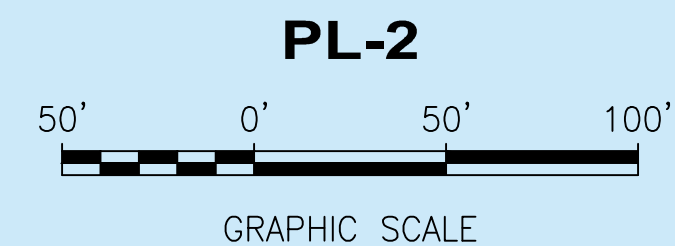

07/28/2015

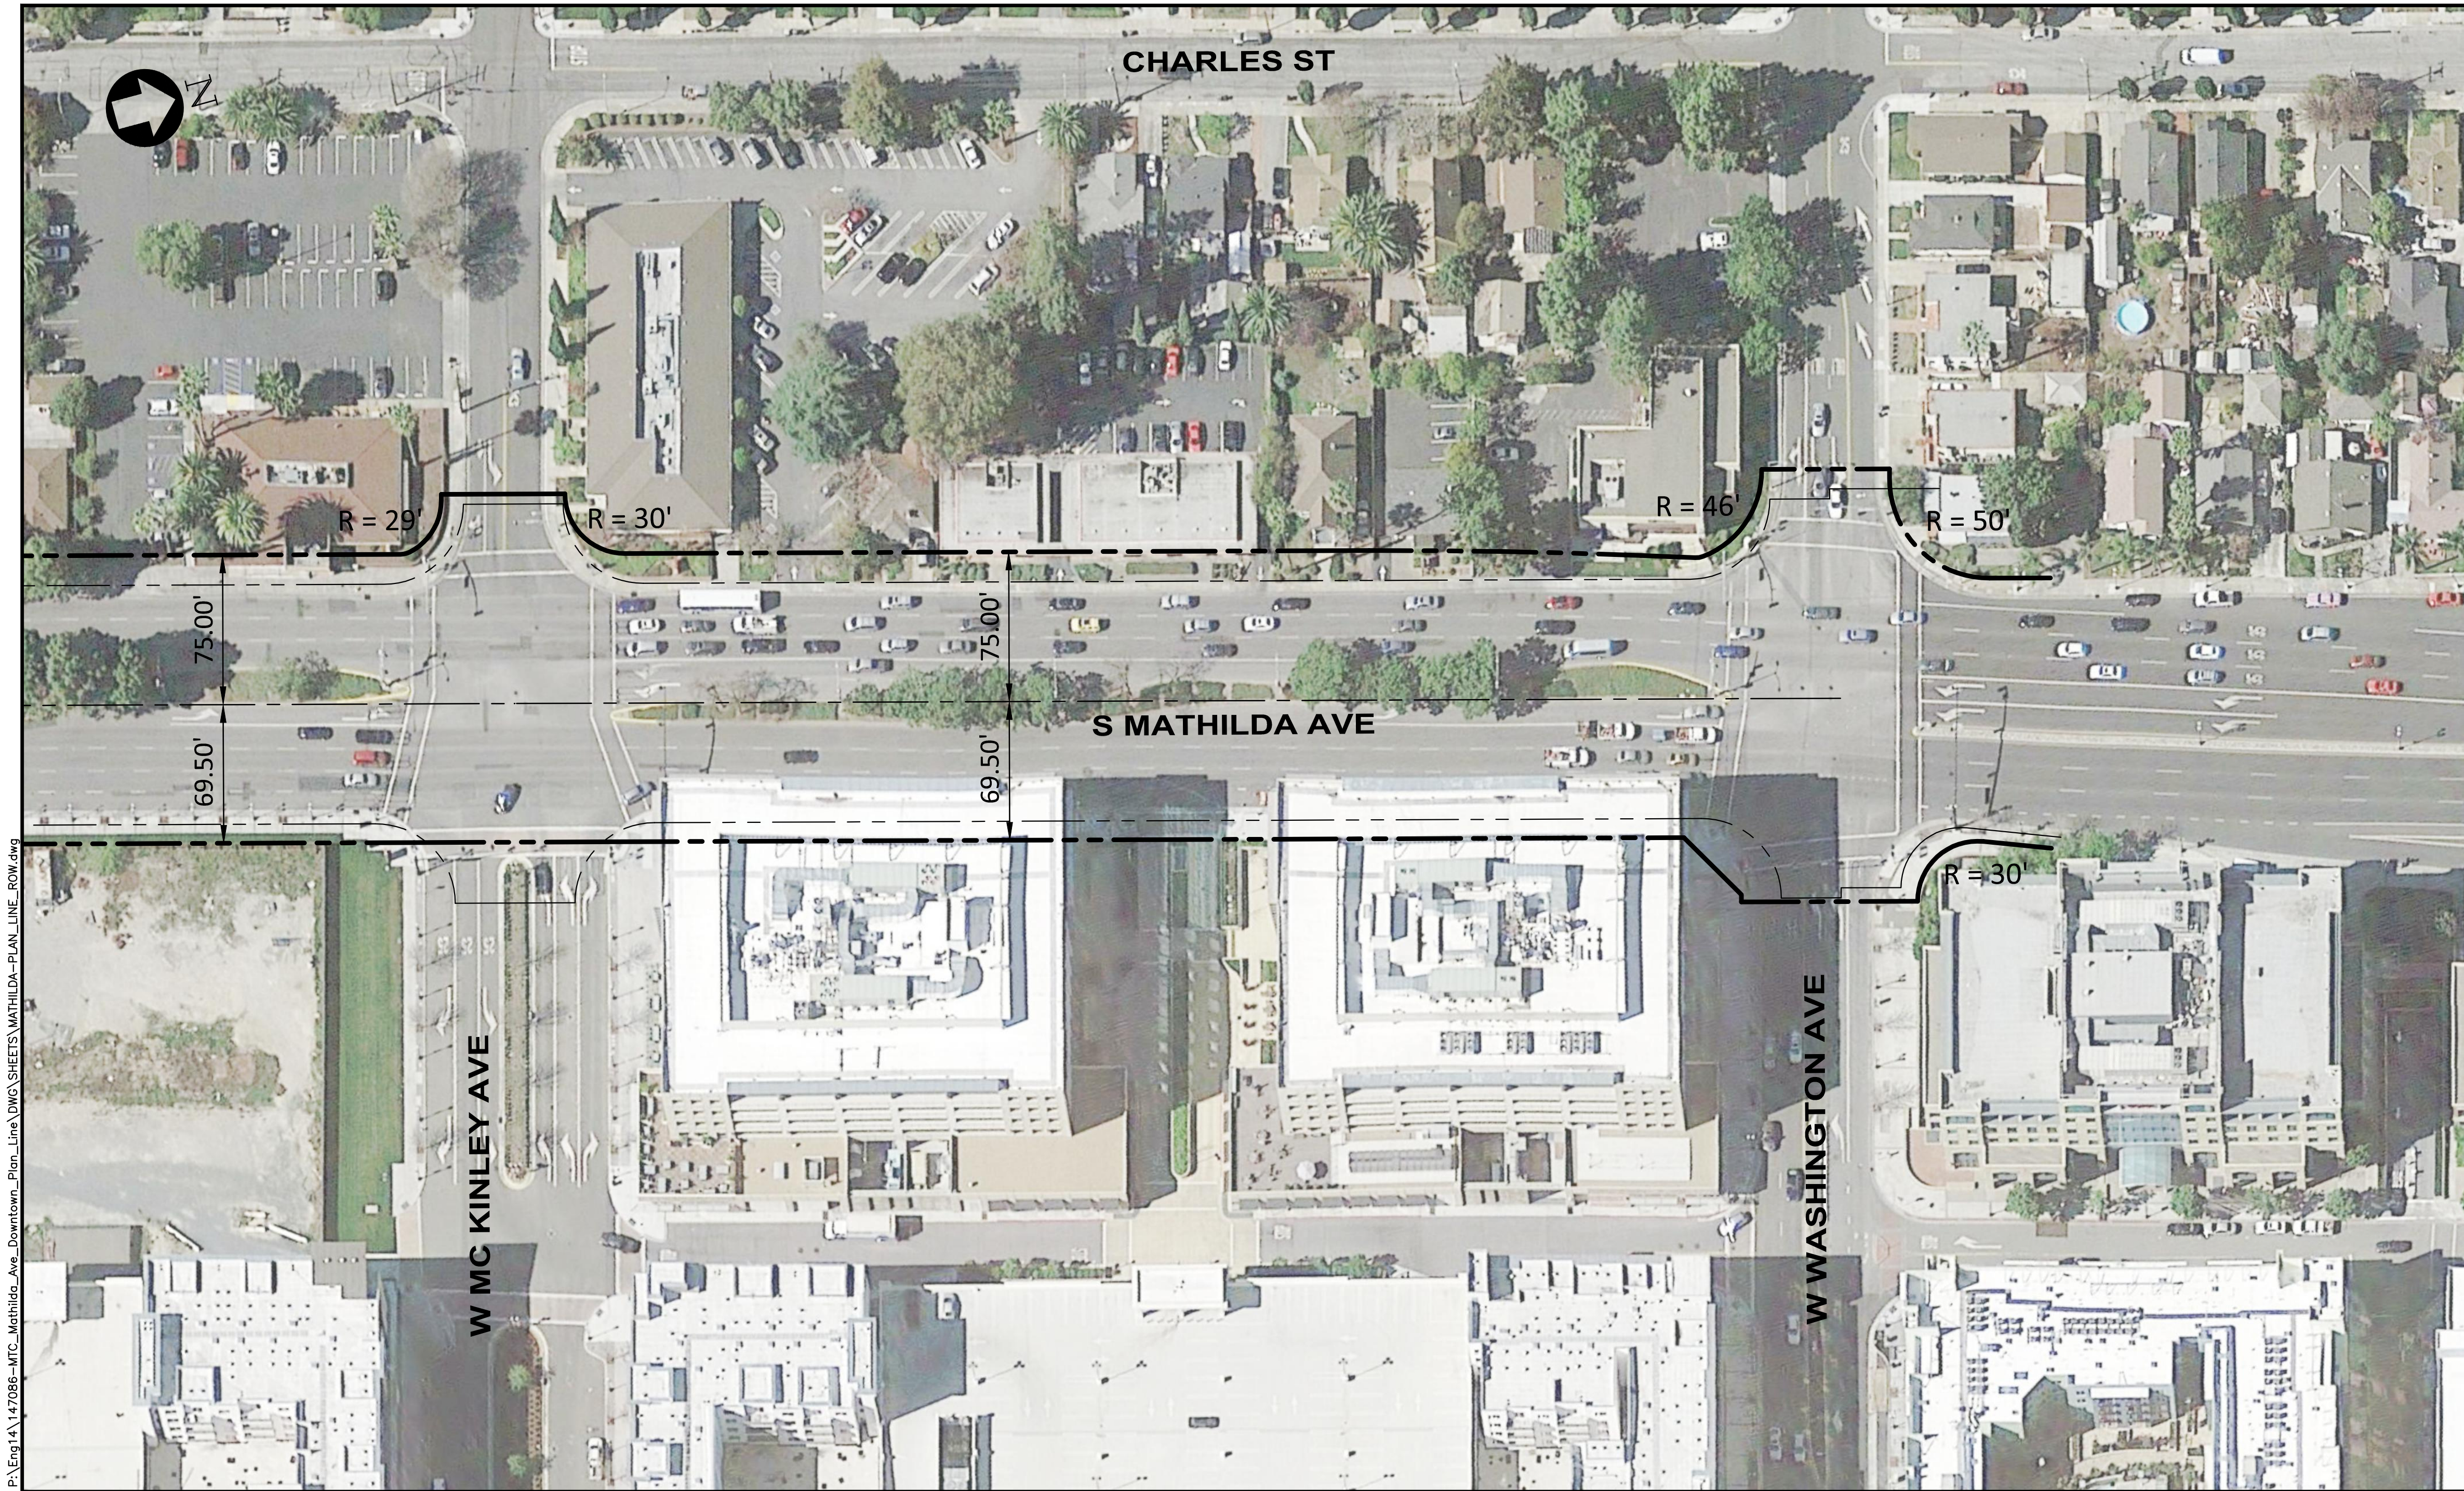


clem Jul 28, 2015 - 3:49pm P:\Eng\14\17086-MTC_Mathilda_Ave_Downtown_Plan_Line\DWG\SHEETS\MATHILDA-PLAN_LINE_ROW.dwg



MATHILDA AVENUE PLAN LINE

EL CAMINO REAL TO WASHINGTON AVENUE

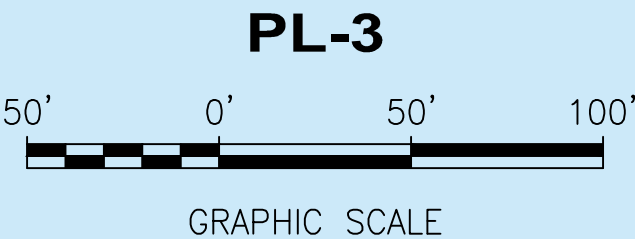

07/28/2015