


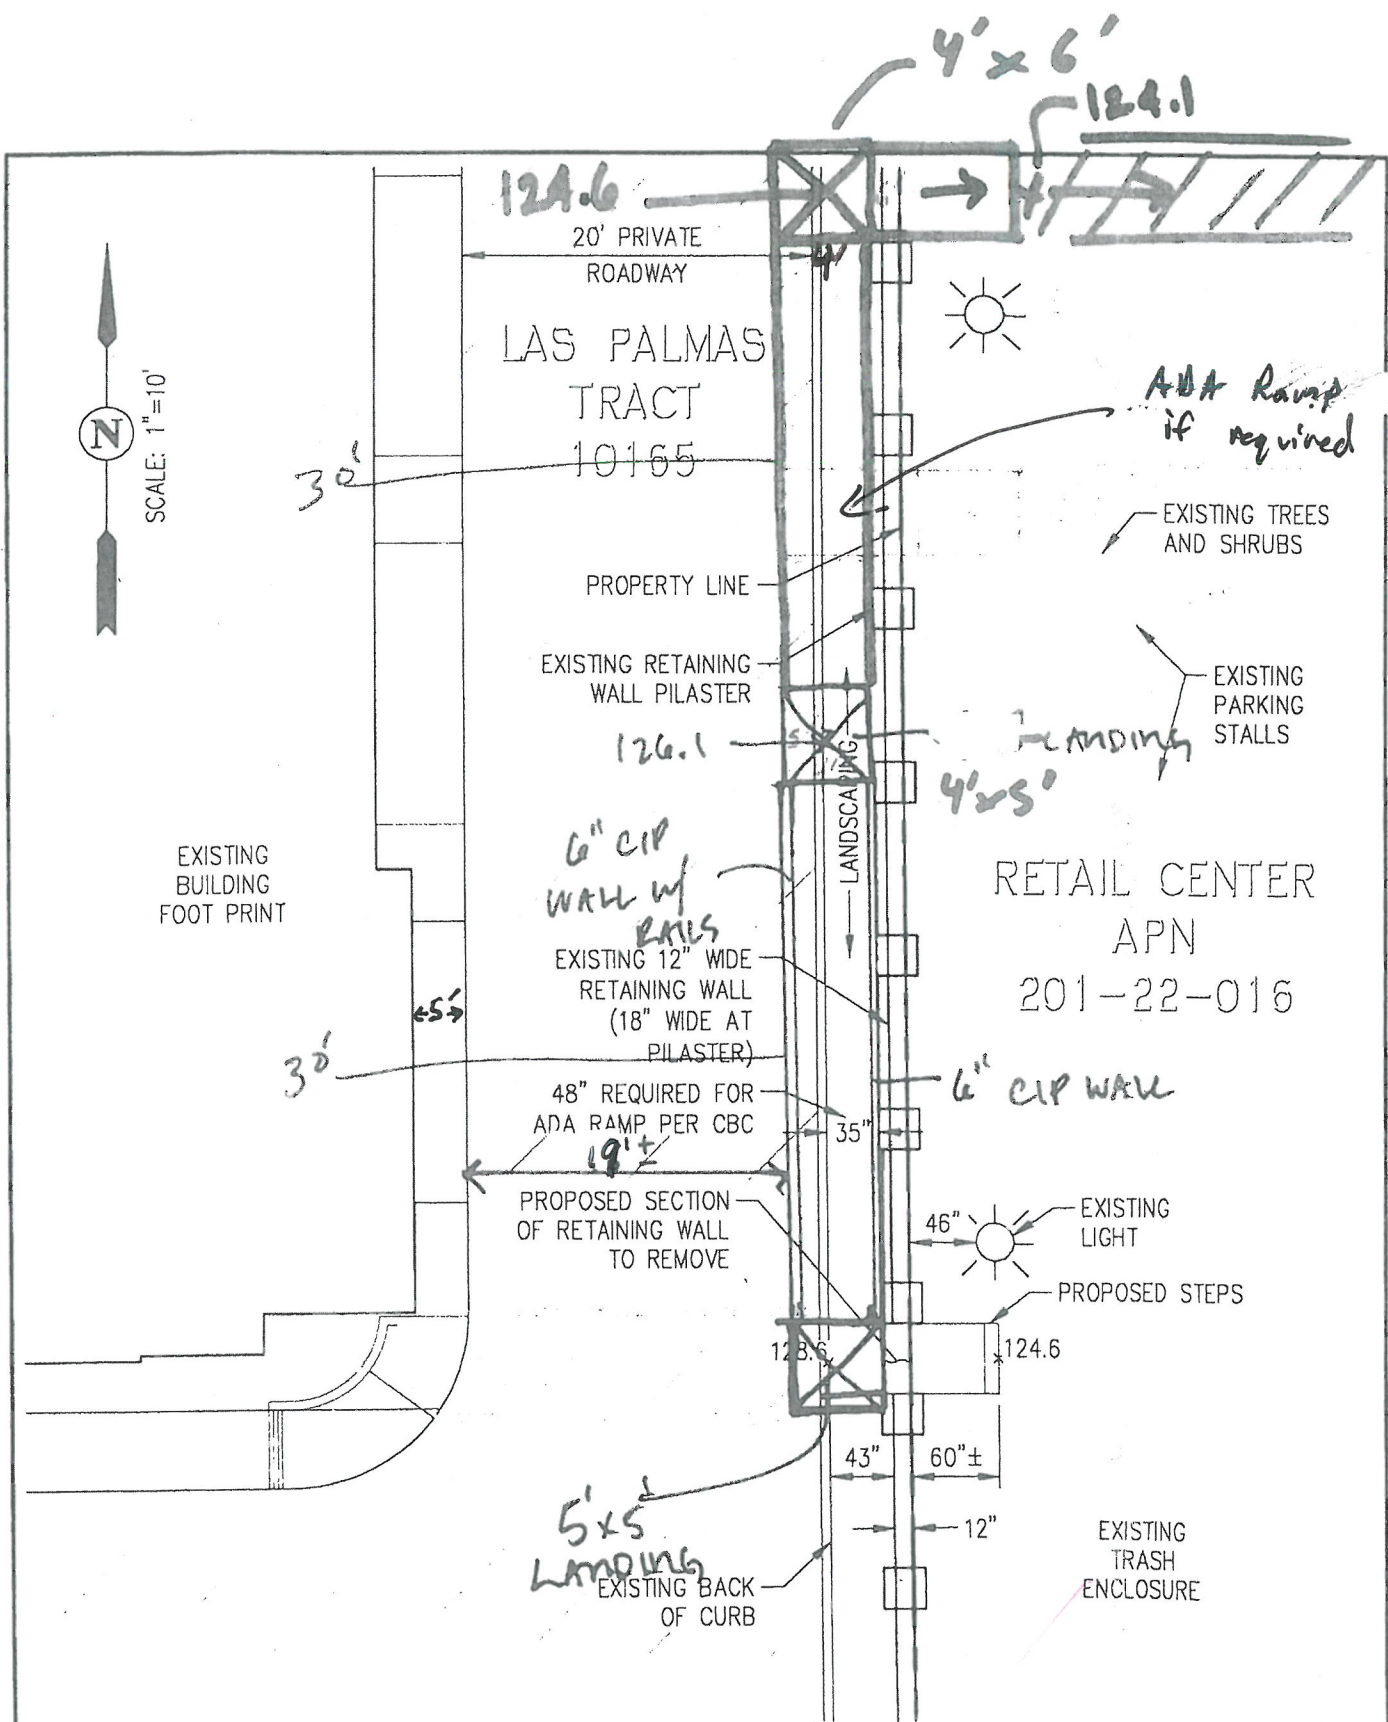


EXHIBIT A

LAS PALMAS

CITY OF SUNNYVALE SANTA CLARA COUNTY CALIFORNIA


DATE: MARCH 13, 2015 SCALE: 1"=10'

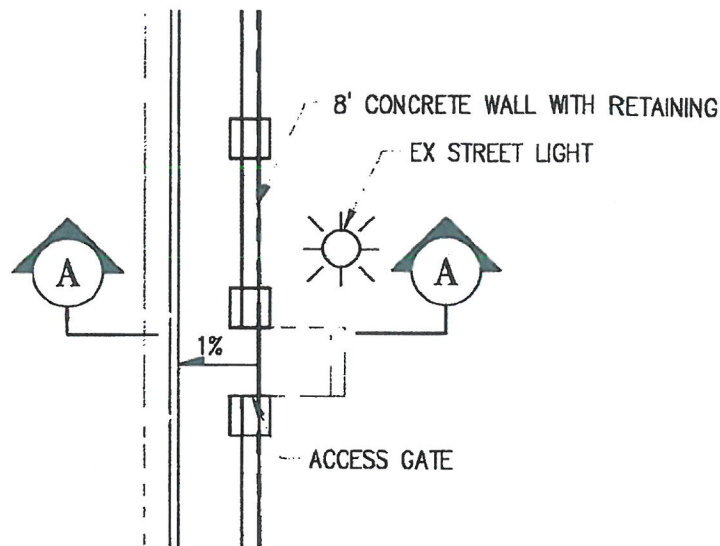

ORIGINALLY APPROVED DESIGNED ACCESS

NOT TO SCALE

SEE LANDSCAPE PLANS FOR DETAILS

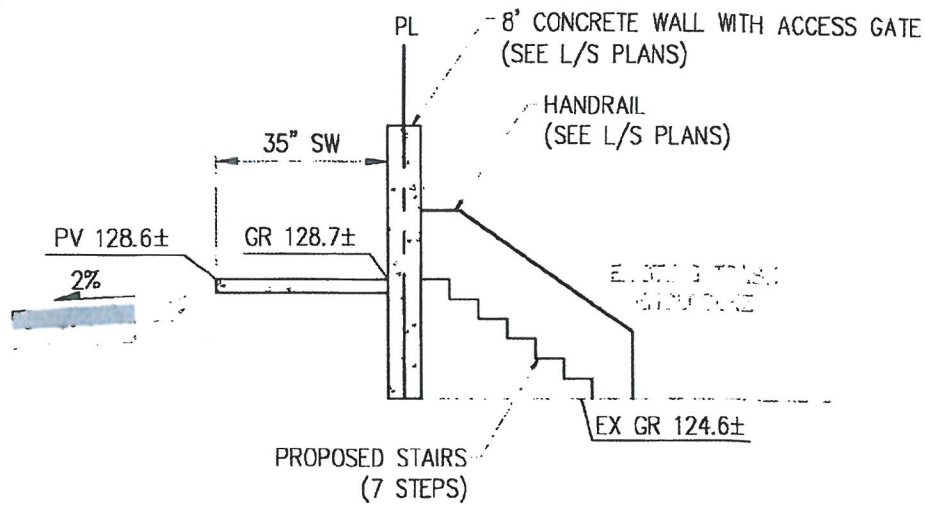

SECTION A-A

NOT TO SCALE

SEE LANDSCAPE PLANS FOR DETAILS

EXHIBIT A-1

LAS PALMAS

CITY OF SUNNYVALE SANTA CLARA COUNTY CALIFORNIA

DATE: MARCH 13, 2015 SCALE: 1"=10'

NOTE:

PEDESTRIAN AREA DETAILS FROM THE
APPROVED LAS PALMAS IMPROVEMENT
PLANS DATED FEBRUARY 2013