







BERNARDO AVE

 

2	
---	--

ATTACHMENT 2

MATCHLINE TO SHEET 1

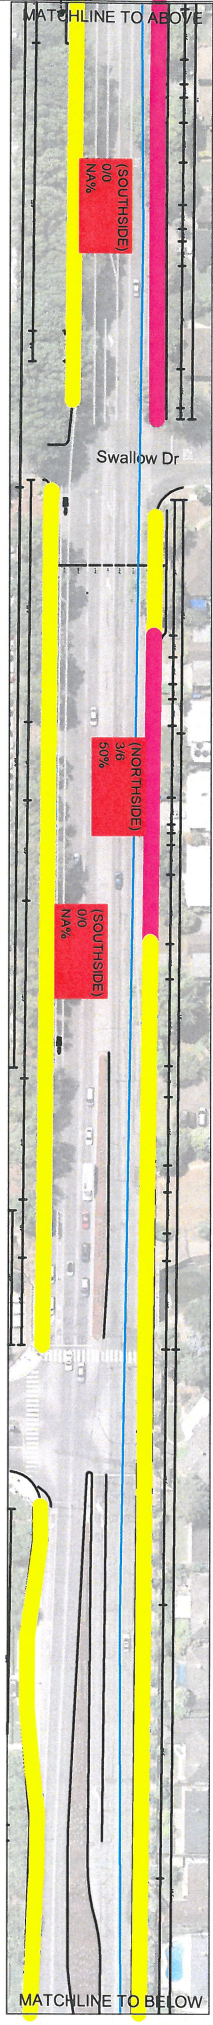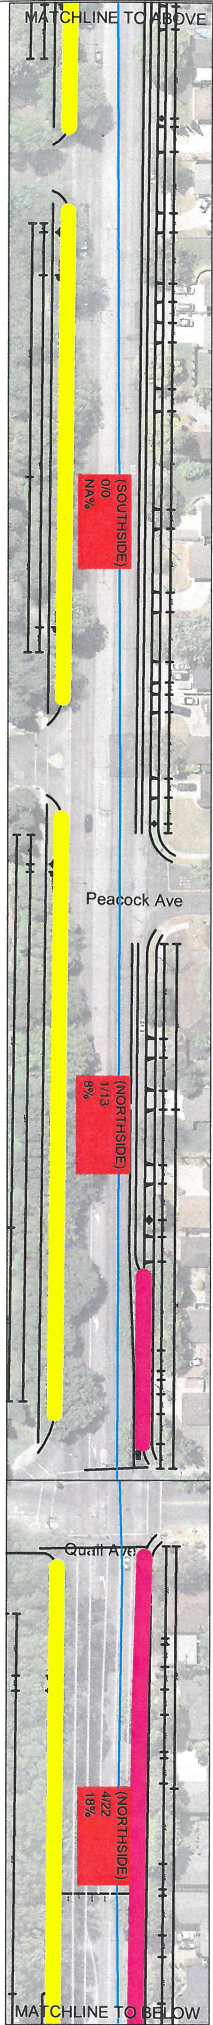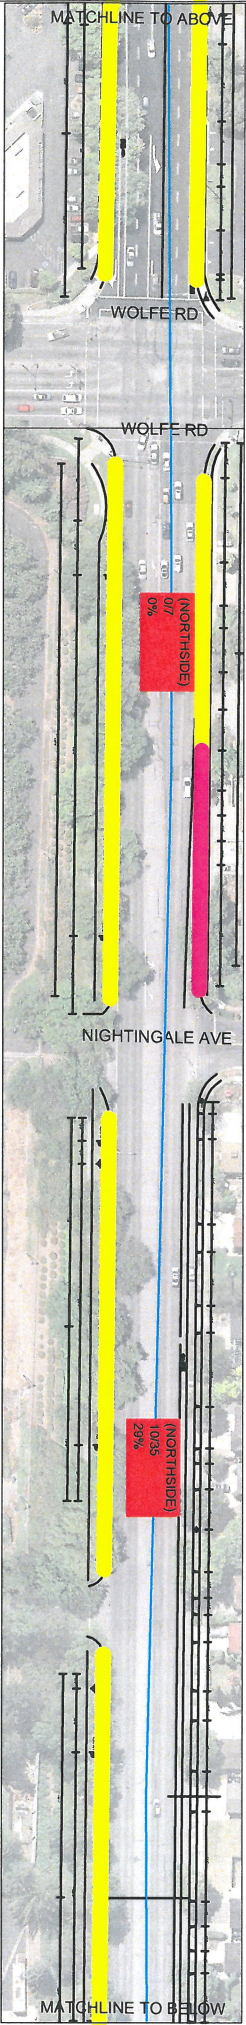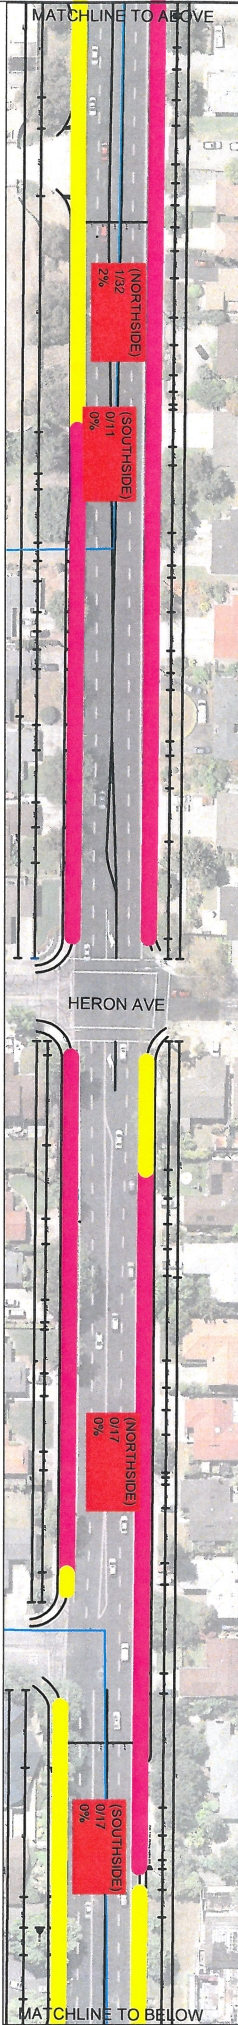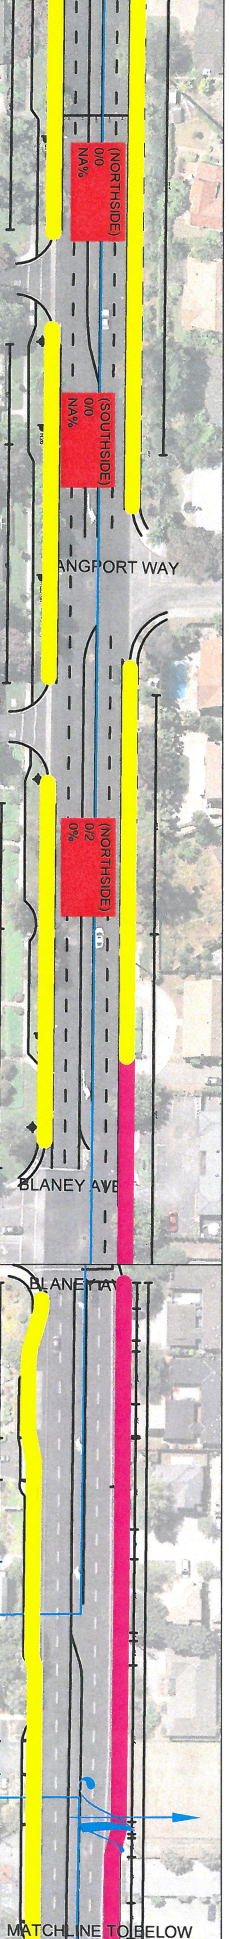

(SIDE OF STREET)
USED SPACES/AVAILABLE SPACES
%OCCUPIED

Rev.	Description	Date

LEGEND

Full-time No Parking Area

Daytime Bike Lane/Night time Parking
(No Parking 7:00AM to 6:00PM Mon-Fri)

Scale	NTS
Designed By	JA
Drawn By	JA
Checked By	
Consultant's	

CITY OF SUNNYVALE
DEPARTMENT OF PUBLIC WORKS
VICINITY MAP
EXISTING BIKE/PARKING CONFIGURATION
HOMESTEAD ROAD

City of Sunnyvale
Department of Public Works
4400 Homestead Avenue
Sunnyvale, CA 94085-3007

City of Sunnyvale
Project No.

Page 2 of 2