


845 W. Maude Ave.




General Plan: Industrial
Zoning: M-S (Industrial and Service)
Peery Park District


Site Plan

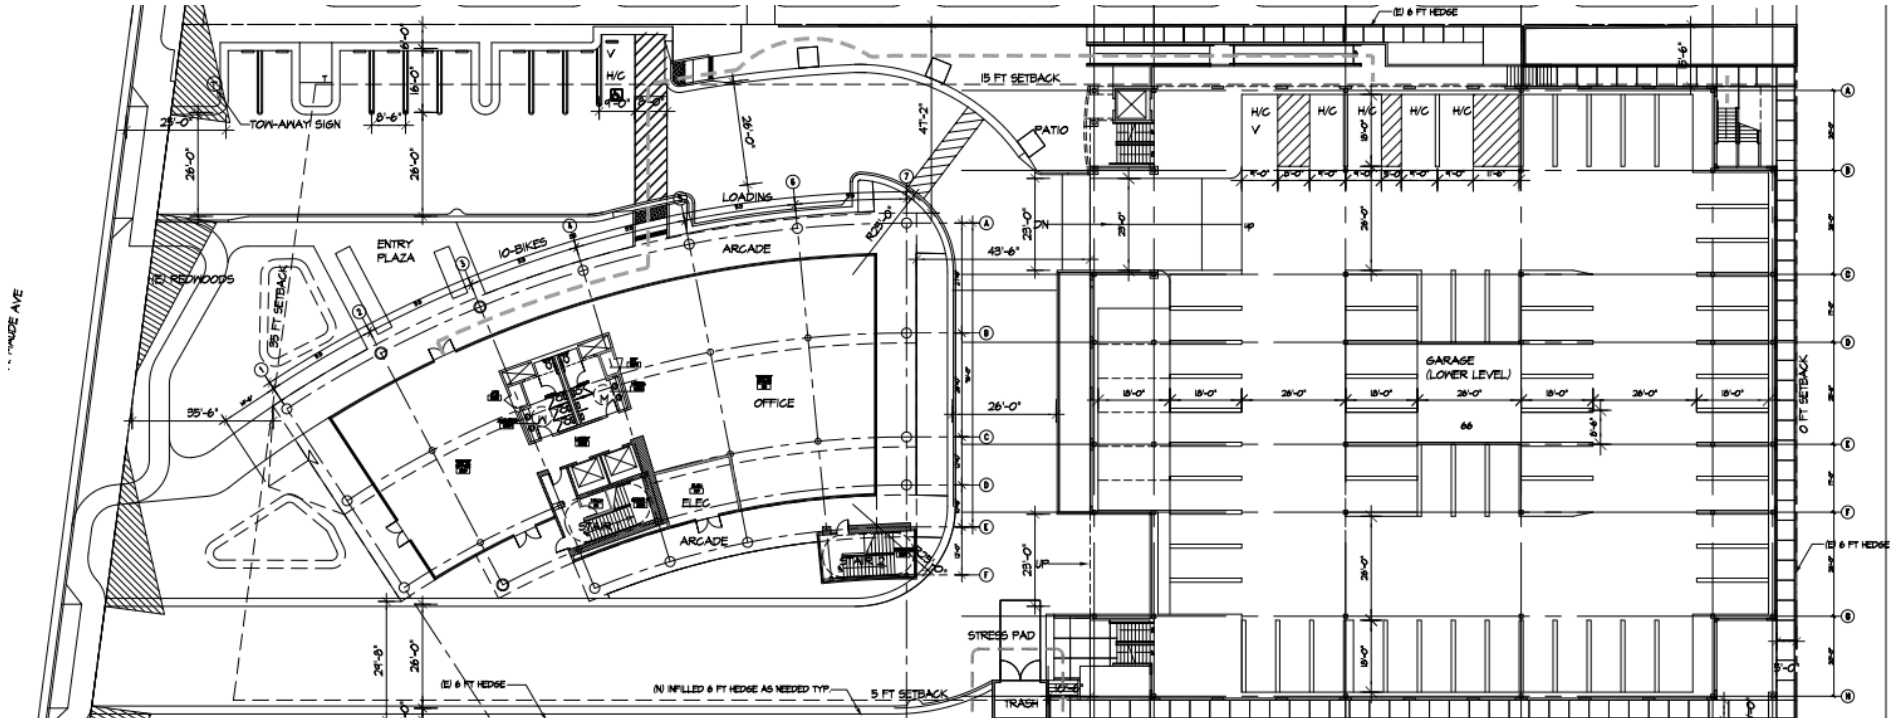


Landscaping Plan

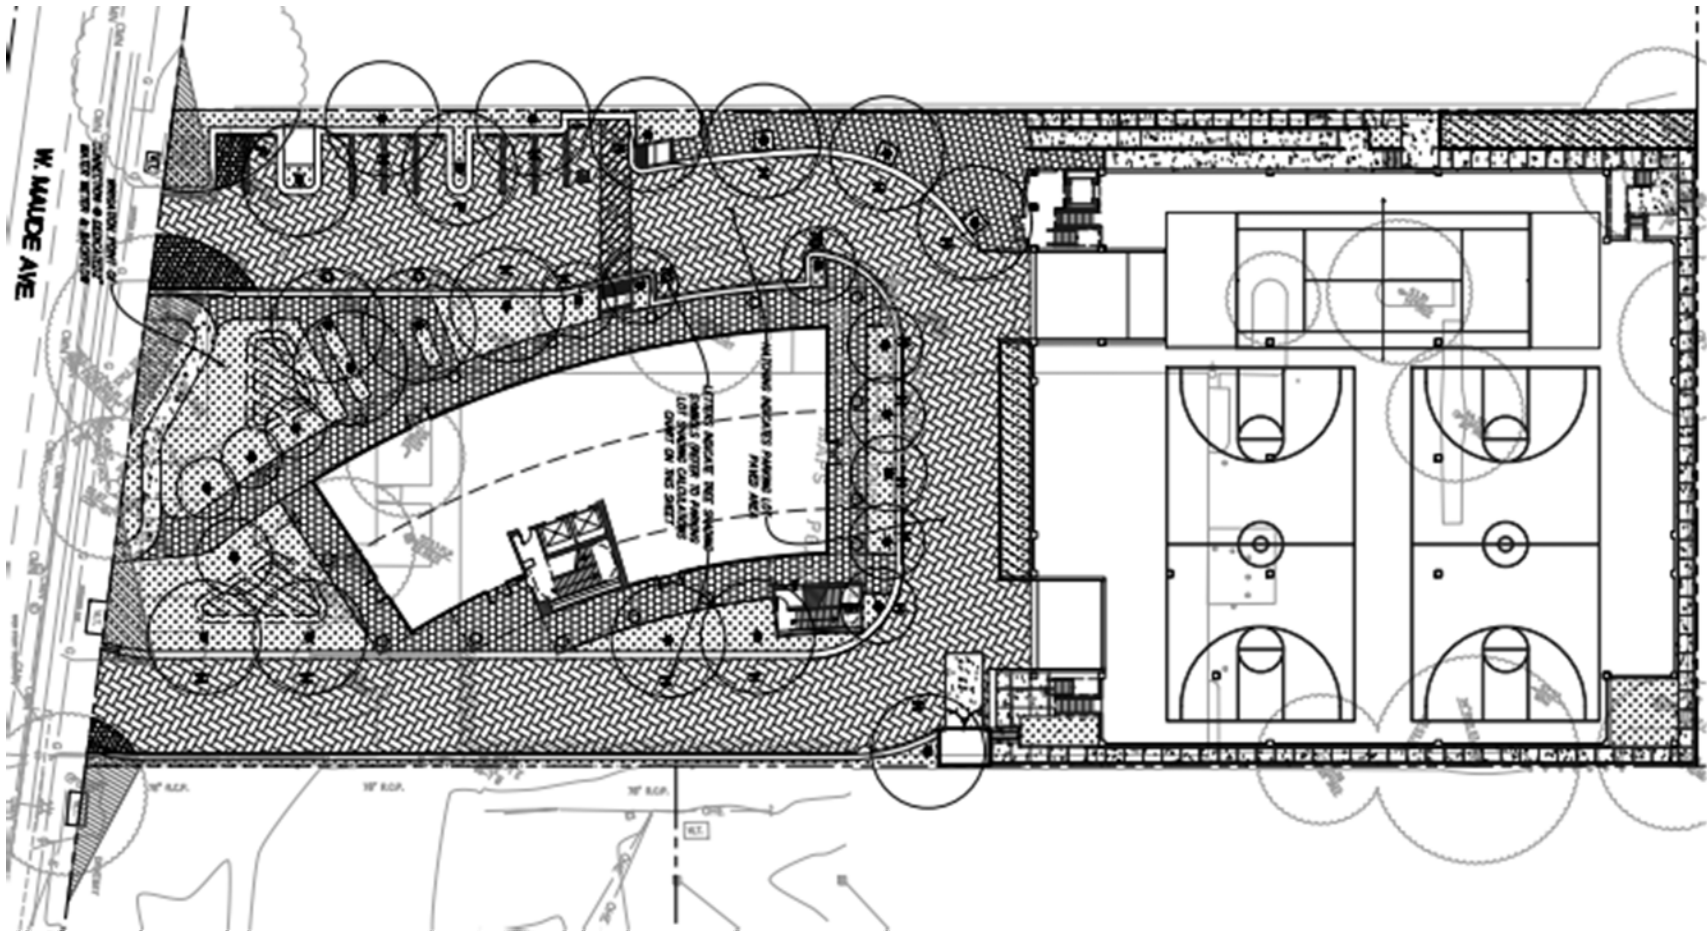


Front Elevation

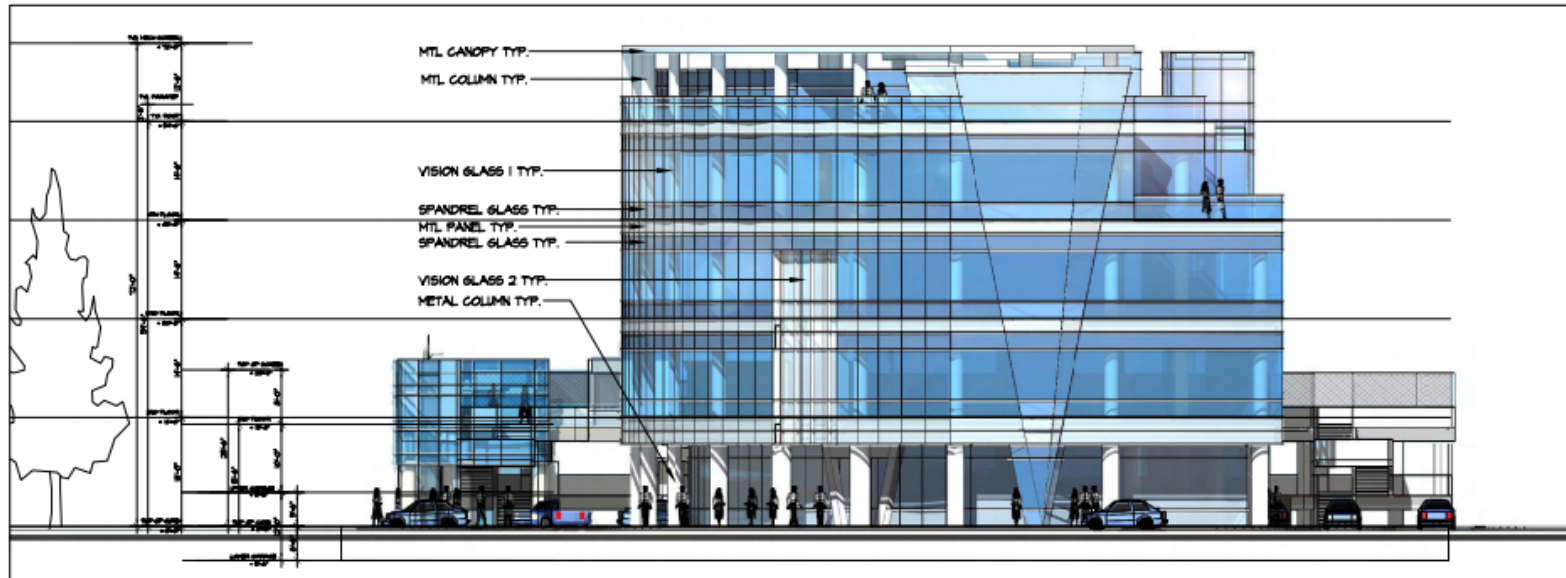


Rear Elevation

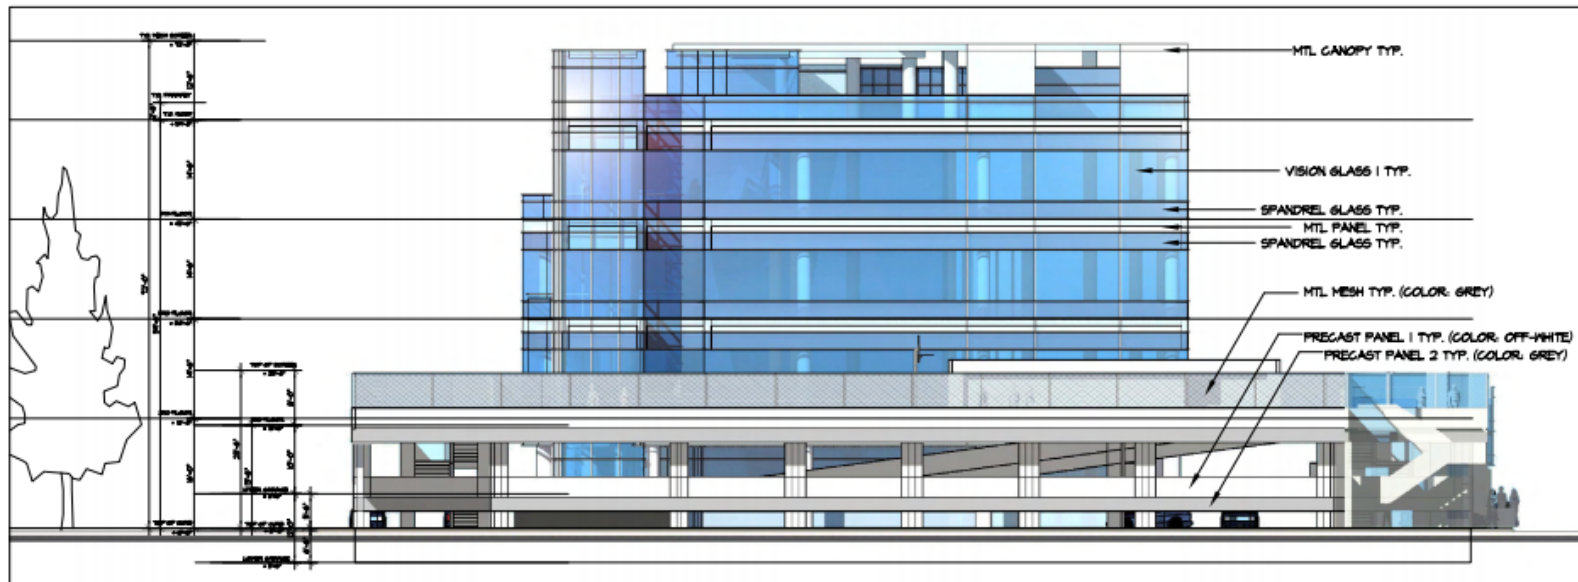

Left Side Elevation

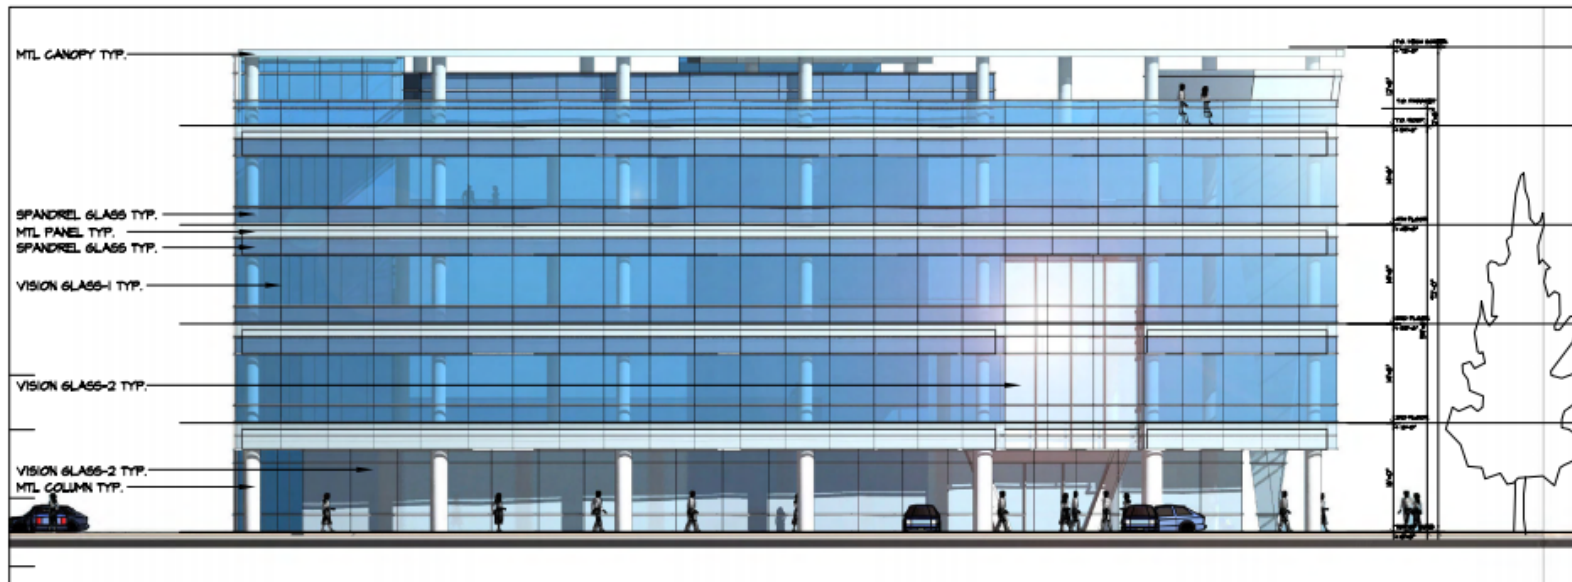

Right Side Elevation

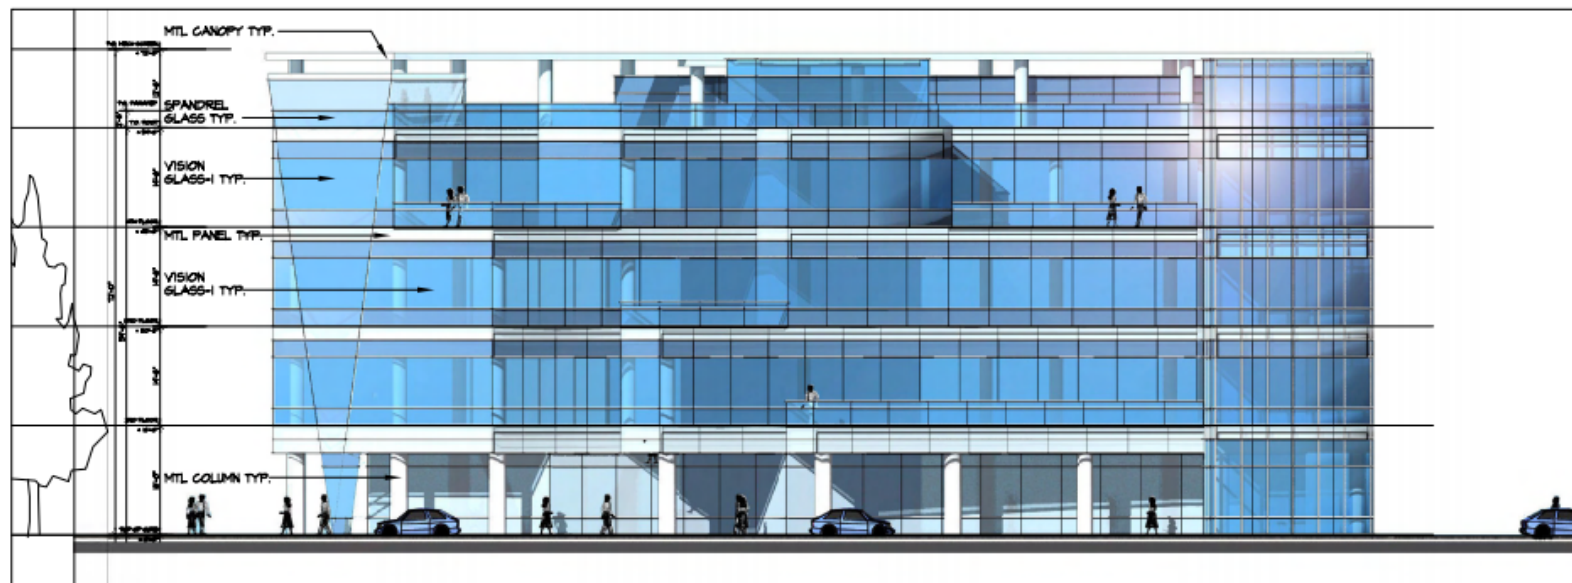

SPANDREL GLASS



ALUMINUM MULLION & MISC METAL



CLEAR GLASS 1


CLEAR GLASS 2



PRECAST 1



PRECAST 2

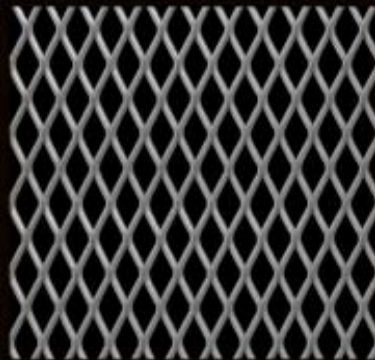

METAL MESH

845 W.MAUDE AVE

EXTERIOR COLORS & MATERIALS

