



- LEGEND:
- EXISTING CURB
 - EXISTING STRIPING
 - PROPOSED STRIPING

PRELIMINARY
DESIGN

TJKM Transportation Consultants 5960 Inglewood Drive, Suite 100 Pleasanton, CA 94588 Phone: (925) 463-0611 Fax: (925) 463-3690 email: tjkm@tjkm.com	CITY OF SUNNYVALE		
	MARY AVE CONCEPT BIKE LAYOUT		
	SEGMENT 1 – ALTERNATIVE 1		
	DESIGNED: AK/SA	DRAWING NO.	SHEET 1 OF 5
DRAWN: SD	DATE: 9-30-10	SCALE: 1"=40'	PROJECT NO. 154-040
CHECKED: AK/RH			

R.C.E. 15347


Chris D. Kivner

No. 15347


Exp. 3-31-11

CIVIL

STATE OF CALIFORNIA

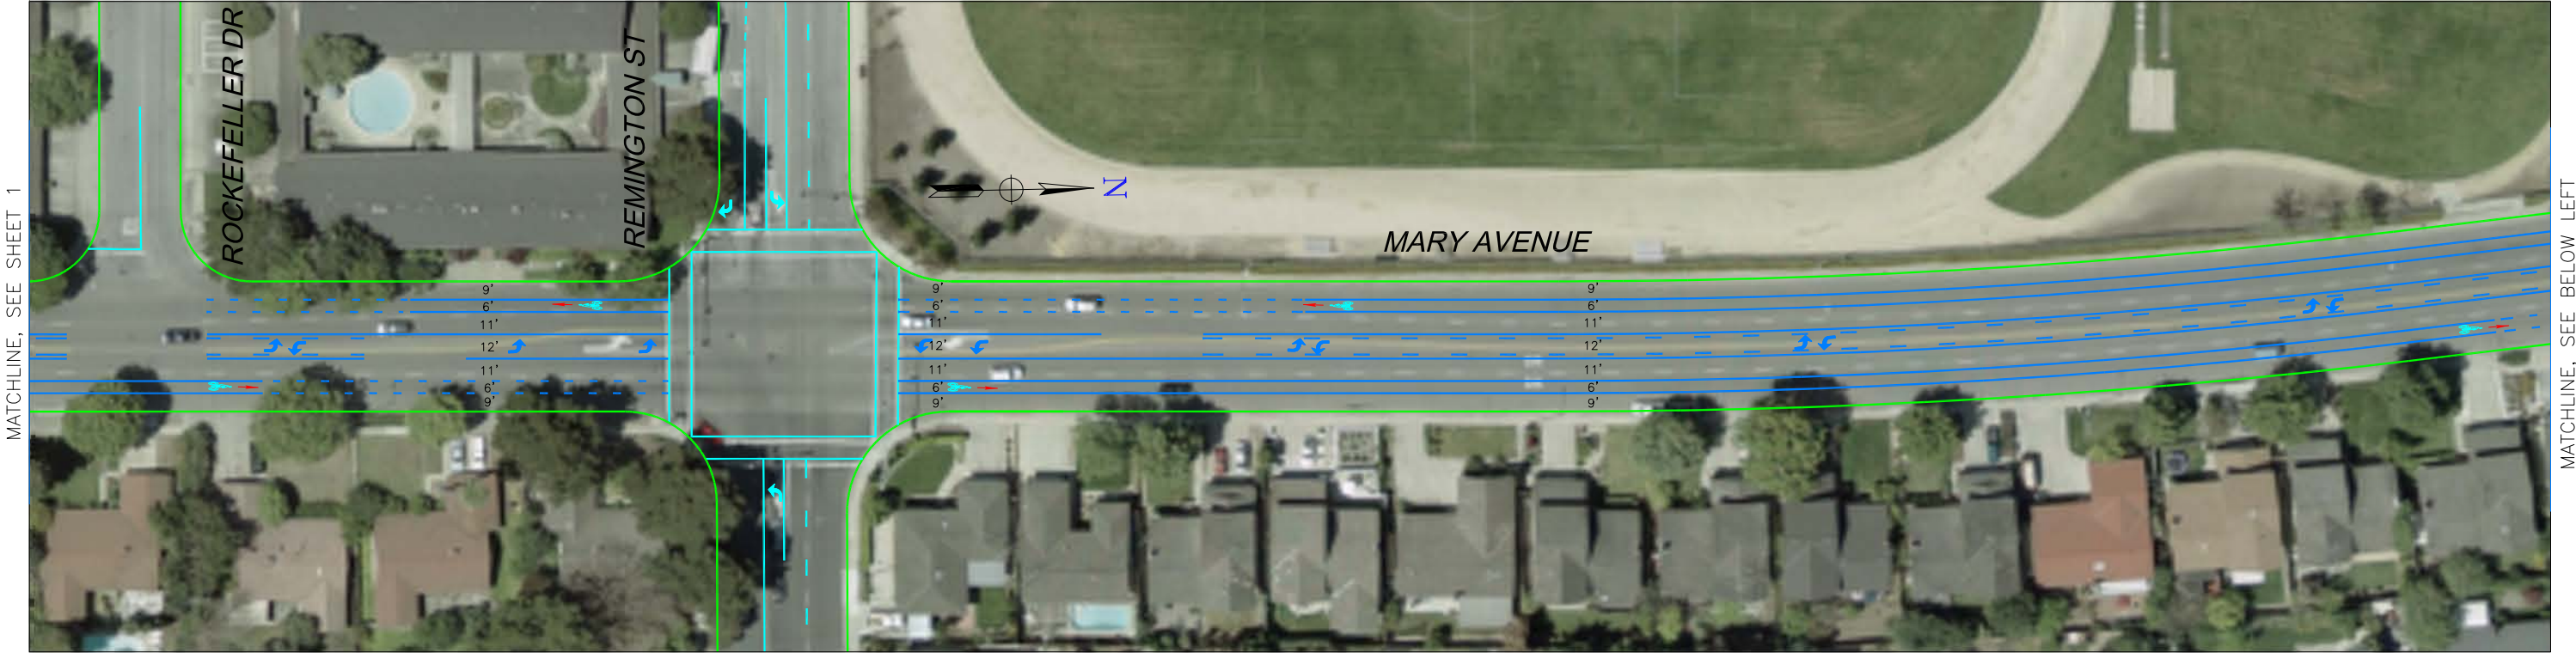


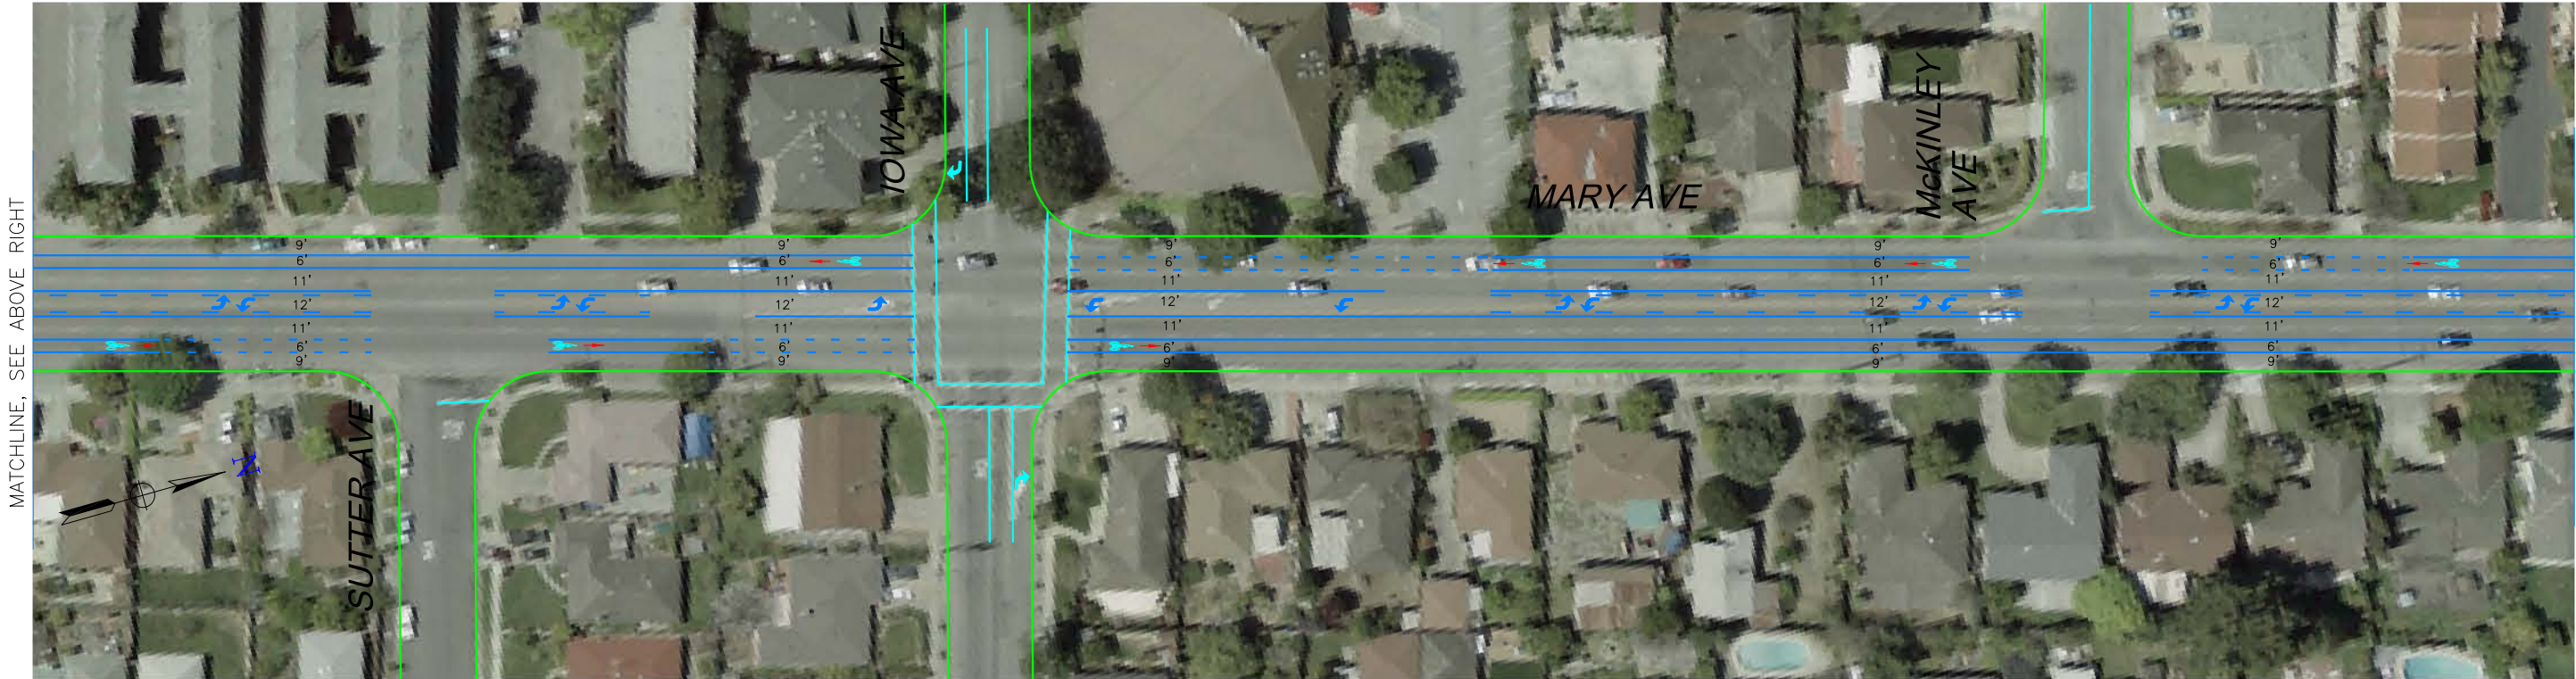
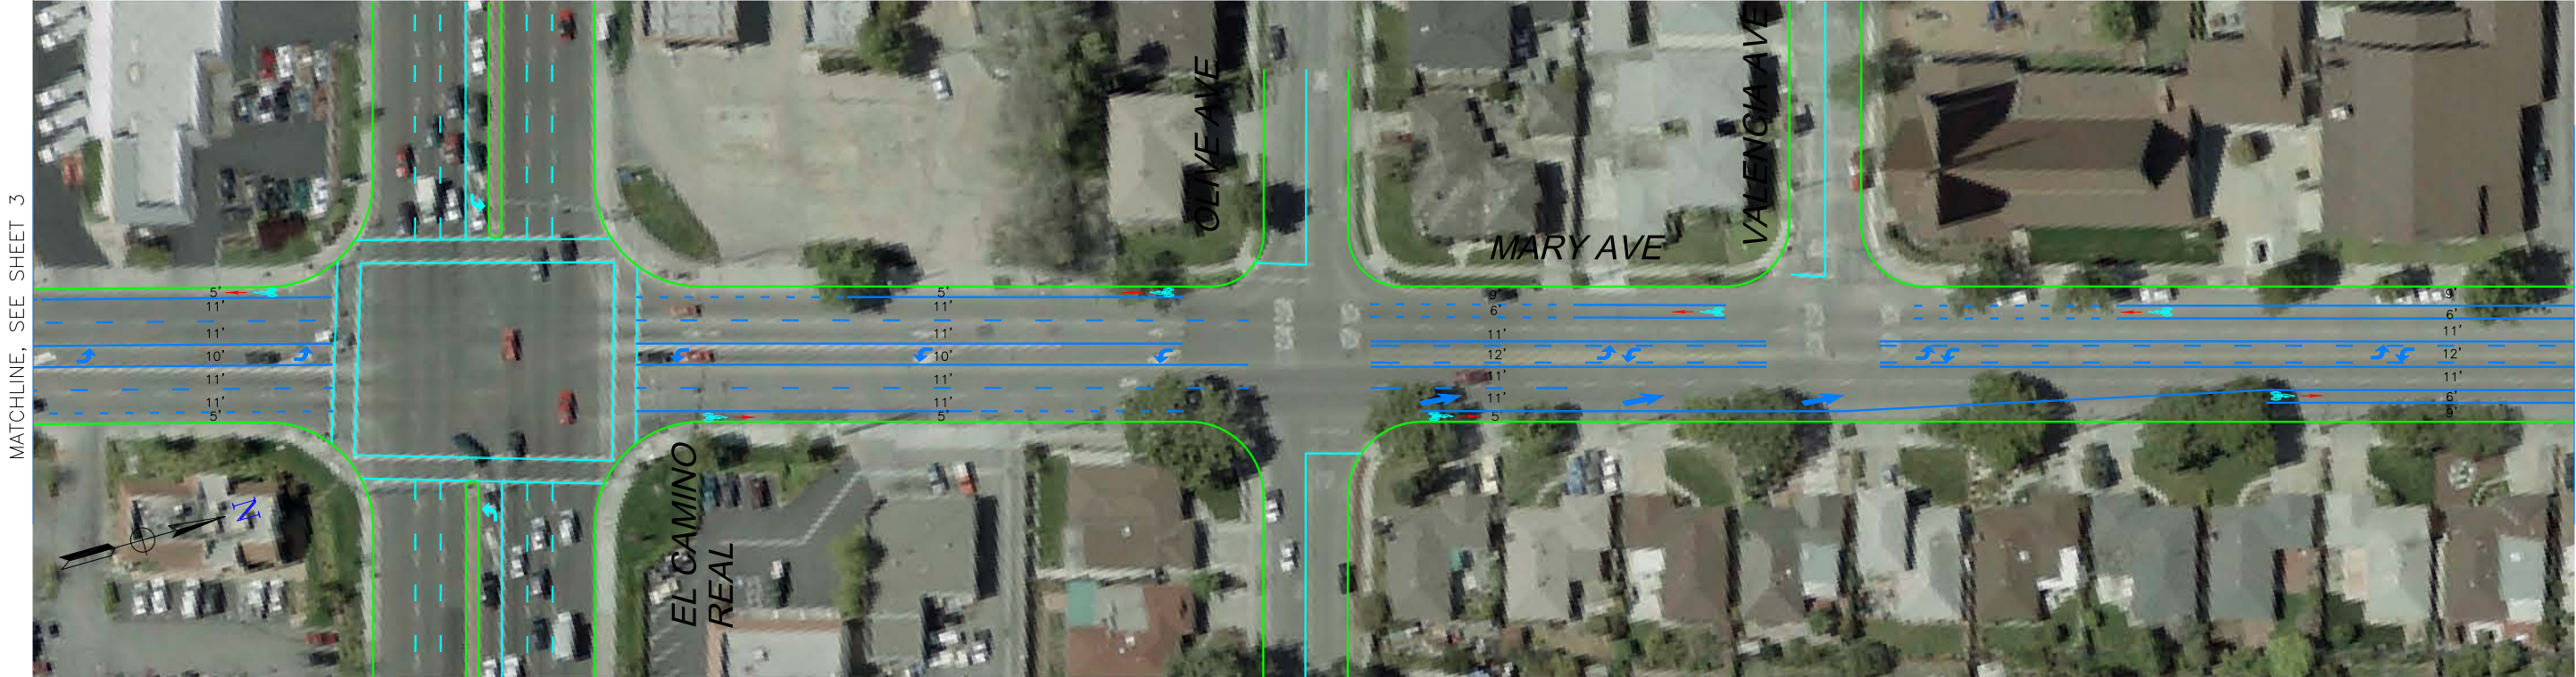
PRELIMINARY
DESIGN

TJKM Transportation Consultants 5960 Inglewood Drive, Suite 100 Pleasanton, CA 94588 Phone: (925) 463-0611 Fax: (925) 463-3690 email: tjkm@tjkm.com	CITY OF SUNNYVALE	
	MARY AVE CONCEPT BIKE LAYOUT	
 R.C.E. 15347	SEGMENT 1 – ALTERNATIVE 1	
	DESIGNED: AK/SA DRAWN: SD CHECKED: AK/RH	DRAWING NO. DATE: 9-30-10 SCALE: 1"=40'




PRELIMINARY
DESIGN

 TJKM Transportation Consultants 5960 Inglewood Drive, Suite 100 Pleasanton, CA 94588 Phone: (925) 463-0611 Fax: (925) 463-3690 email: tjkm@tjkm.com	CITY OF SUNNYVALE		
	MARY AVE CONCEPT BIKE LAYOUT		
	SEGMENT 1 – ALTERNATIVE 1		
	DESIGNED: AK/SA DRAWN: SD CHECKED: AK/RH	R.C.E. 15347 No. 15347 Exp. 3-31-11 CIVIL STATE OF CALIFORNIA	DRAWING NO. DATE: 9-30-10 SCALE: 1"=40'



PRELIMINARY
DESIGN

TJKM Transportation Consultants 5960 Inglewood Drive, Suite 100 Pleasanton, CA 94588 Phone: (925) 463-0611 Fax: (925) 463-3690 email: tjkm@tjkm.com		CITY OF SUNNYVALE	
		MARY AVE CONCEPT BIKE LAYOUT	
R.C.E. 15347		SEGMENT 1 – ALTERNATIVE 1	
DESIGNED: AK/SA	DRAWN: SD	DRAWING NO.	SHEET 4 OF 5
CHECKED: AK/RH	DATE: 9-30-10	SCALE: 1"=40'	PROJECT NO. 154-040

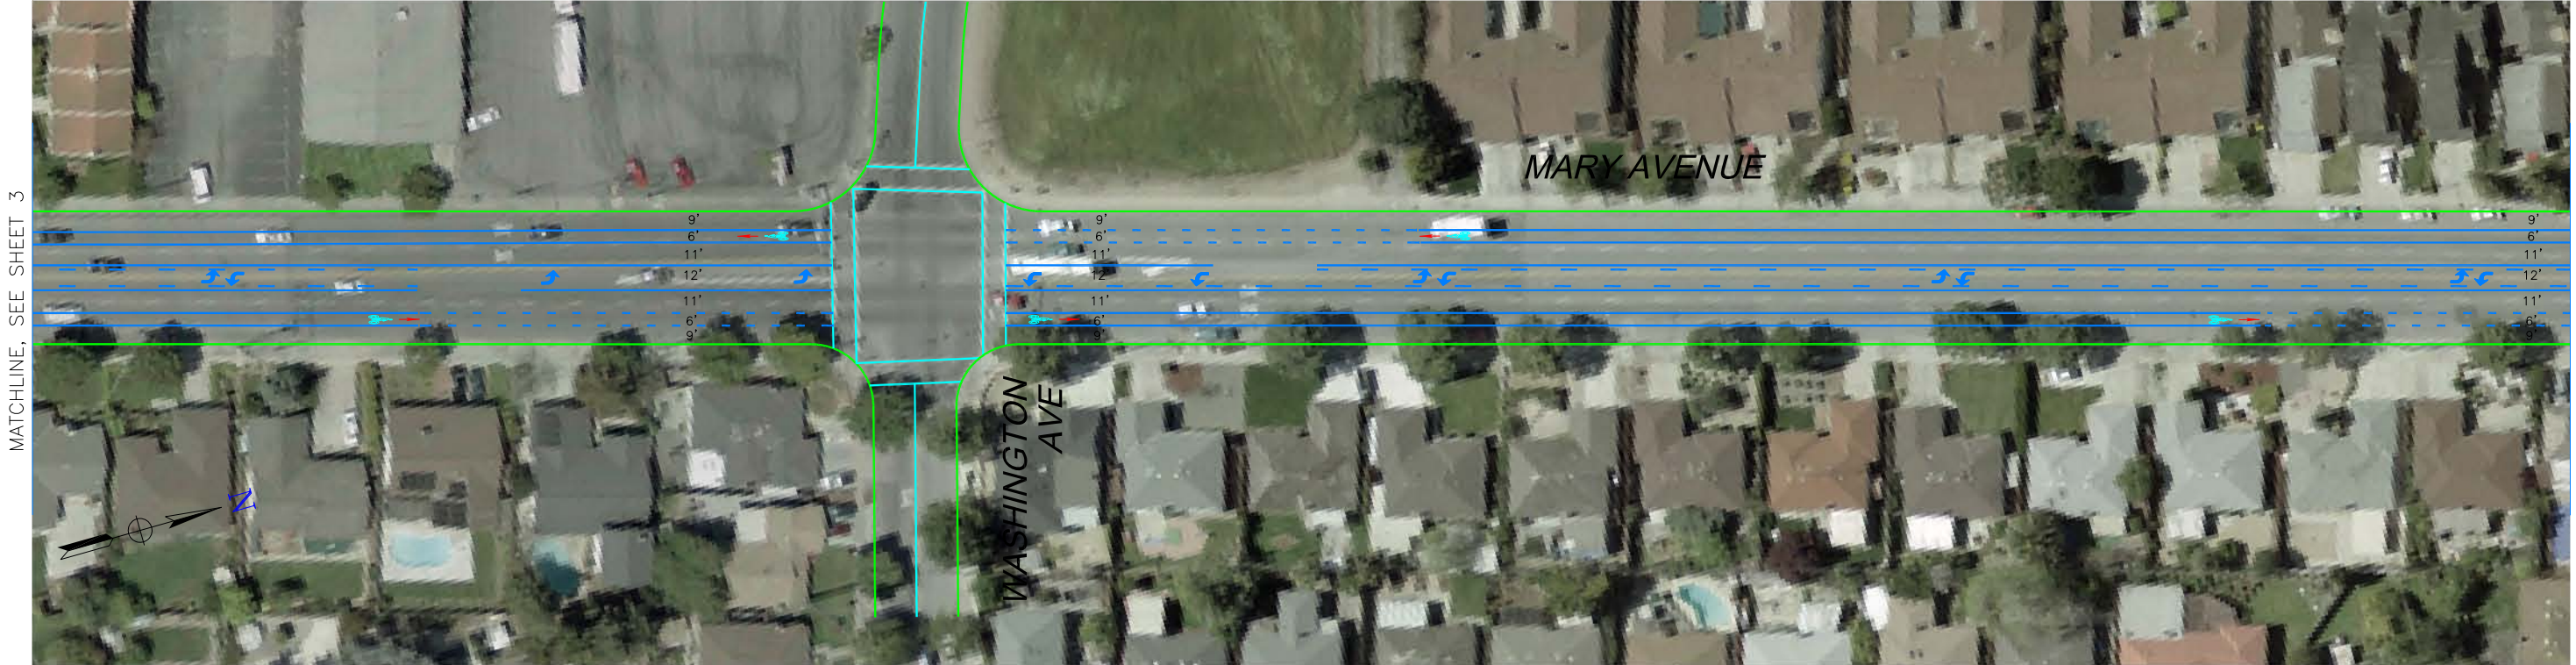

PRELIMINARY
DESIGN

TJKM Transportation Consultants
5960 Inglewood Drive, Suite 100
Pleasanton, CA 94588
Phone: (925) 463-0611 Fax: (925) 463-3690
email: tjkm@tjkm.com



R.C.E. 15347

DESIGNED: AK/SA

DRAWN: SD

CHECKED: AK/RH

CITY OF SUNNYVALE

MARY AVE CONCEPT BIKE LAYOUT

SEGMENT 1 – ALTERNATIVE 1

DRAWING NO.

DATE: 9-30-10

SCALE: 1"=40'

SHEET 5 OF 5

PROJECT NO. 154-040



MATCHLINE, SEE BELOW LEFT



MATCHLINE, SEE ABOVE RIGHT

MATCHLINE, SEE SHEET 2


- LEGEND:
- EXISTING CURB
 - EXISTING STRIPING
 - PROPOSED STRIPING

PRELIMINARY
DESIGN

TJKM Transportation Consultants
5960 Inglewood Drive, Suite 100
Pleasanton, CA 94588
Phone: (925) 463-0611 Fax: (925) 463-3690
email: tjkm@tjkm.com

CITY OF SUNNYVALE
MARY AVE CONCEPT BIKE LAYOUT
SEGMENT 1 – ALTERNATIVE 2

DESIGNED: AK/SA	DRAWING NO.	SHEET 1 OF 5
DRAWN: SD	DATE: 9-30-10	SCALE: 1"=40'
CHECKED: AK/RH	PROJECT NO. 154-040	

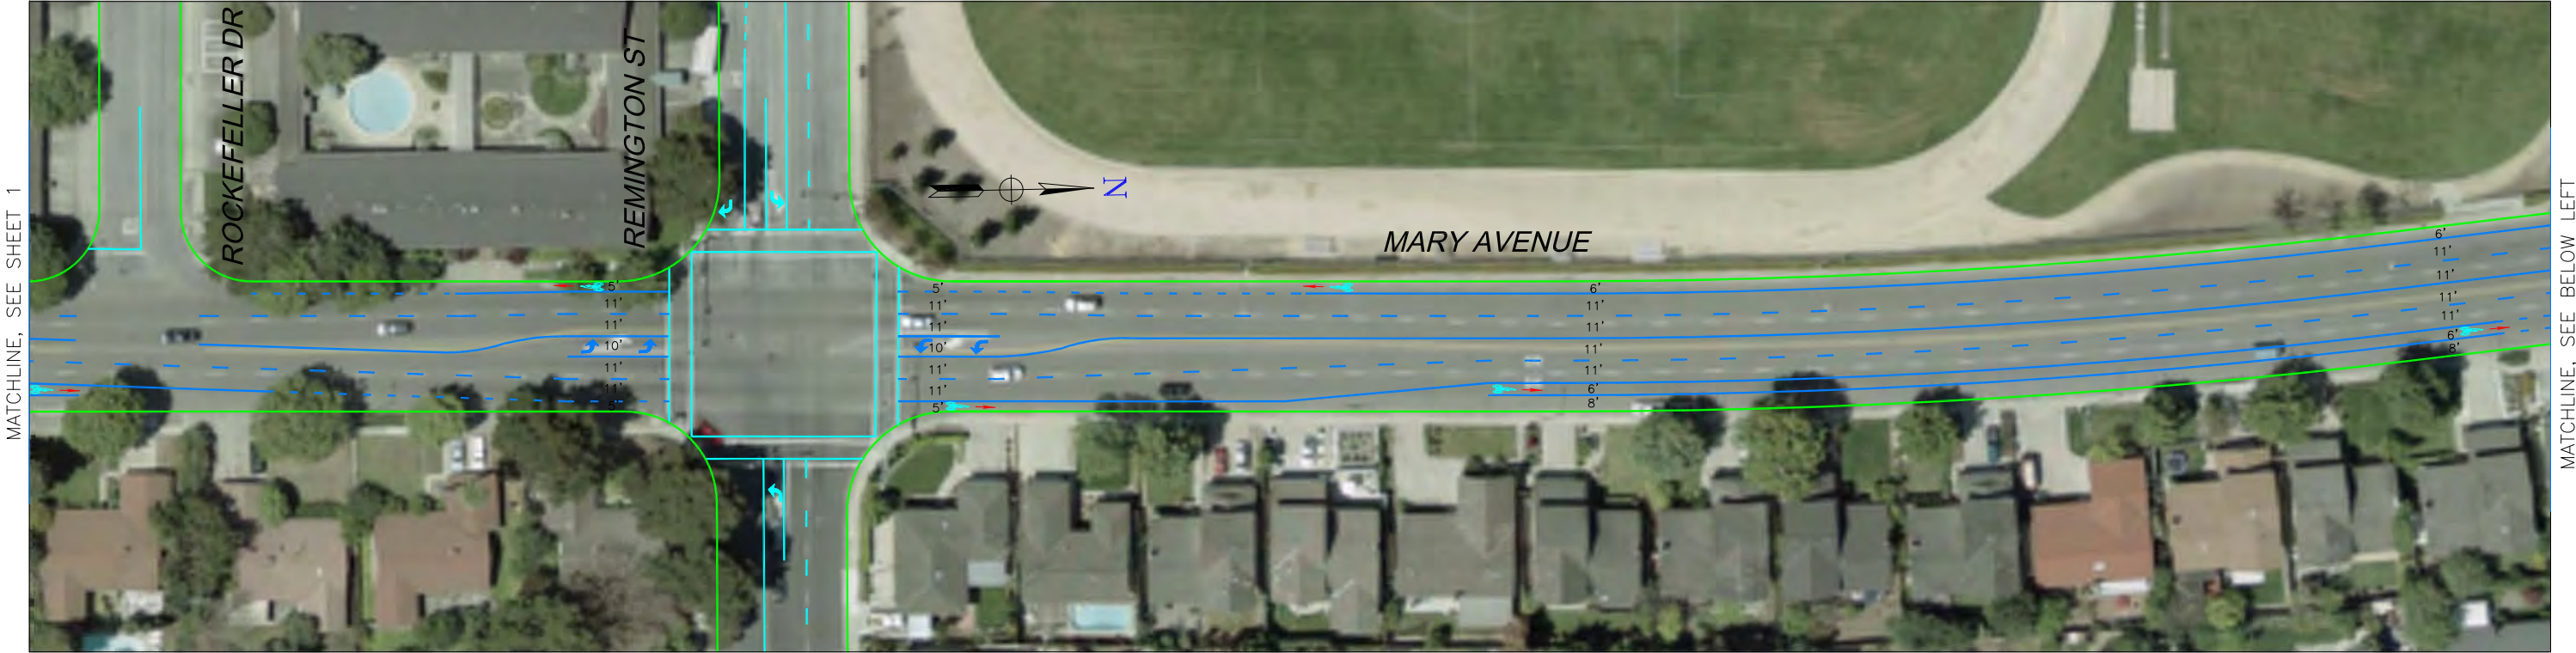

PRELIMINARY
DESIGN

TJKM Transportation Consultants
5960 Inglewood Drive, Suite 100
Pleasanton, CA 94588
Phone:(925)463-0611 Fax:(925)463-3690
email: tjkm@tjkm.com

CITY OF SUNNYVALE

MARY AVE CONCEPT BIKE LAYOUT

SEGMENT 1 – ALTERNATIVE 2

DESIGNED: AK/SA

DRAWN: SD

CHECKED: AK/RH

DRAWING NO.

DATE: 9-30-10

SCALE: 1"=40'

SHEET 2 OF 5

PROJECT NO. 154-040





PRELIMINARY
DESIGN

TJKM Transportation Consultants
5960 Inglewood Drive, Suite 100
Pleasanton, CA 94588
Phone:(925)463-0611 Fax:(925)463-3690
email: tjkm@tjkm.com

CITY OF SUNNYVALE
MARY AVE CONCEPT BIKE LAYOUT
SEGMENT 1 – ALTERNATIVE 2

DESIGNED: AK/SA	DRAWING NO.	SHEET 3 OF 5
DRAWN: SD	DATE: 9-30-10	SCALE: 1"=40'
CHECKED: AK/RH	PROJECT NO. 154-040	

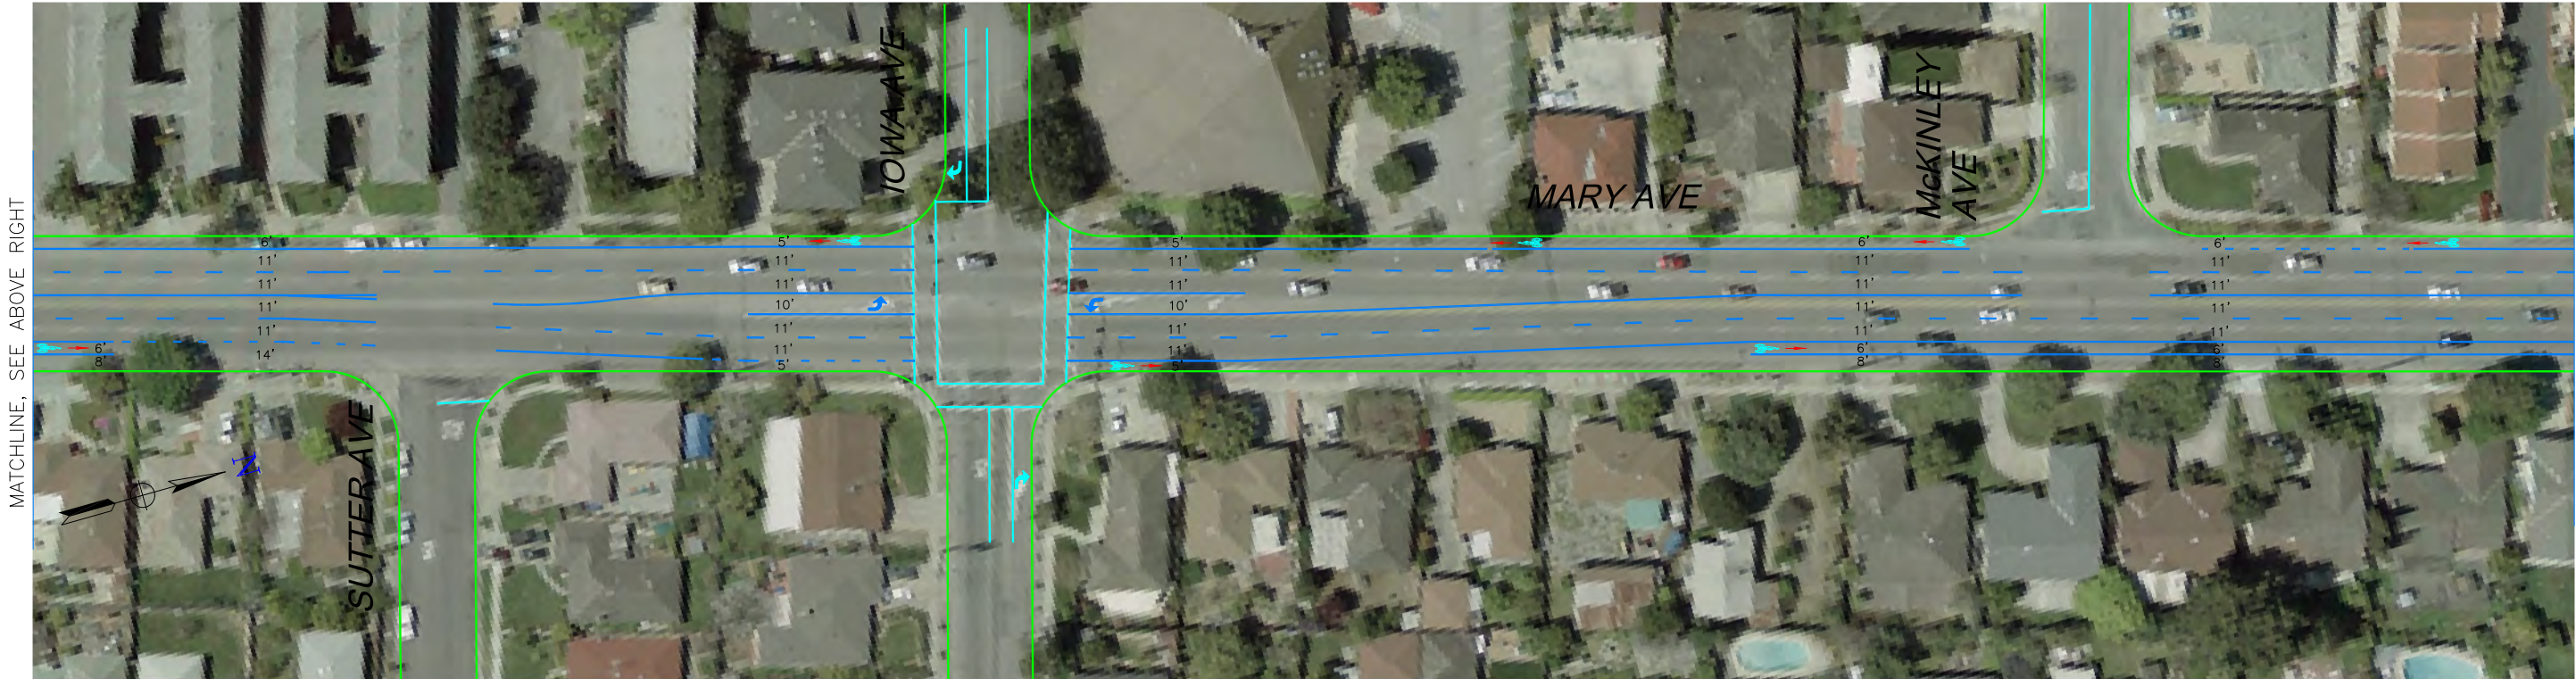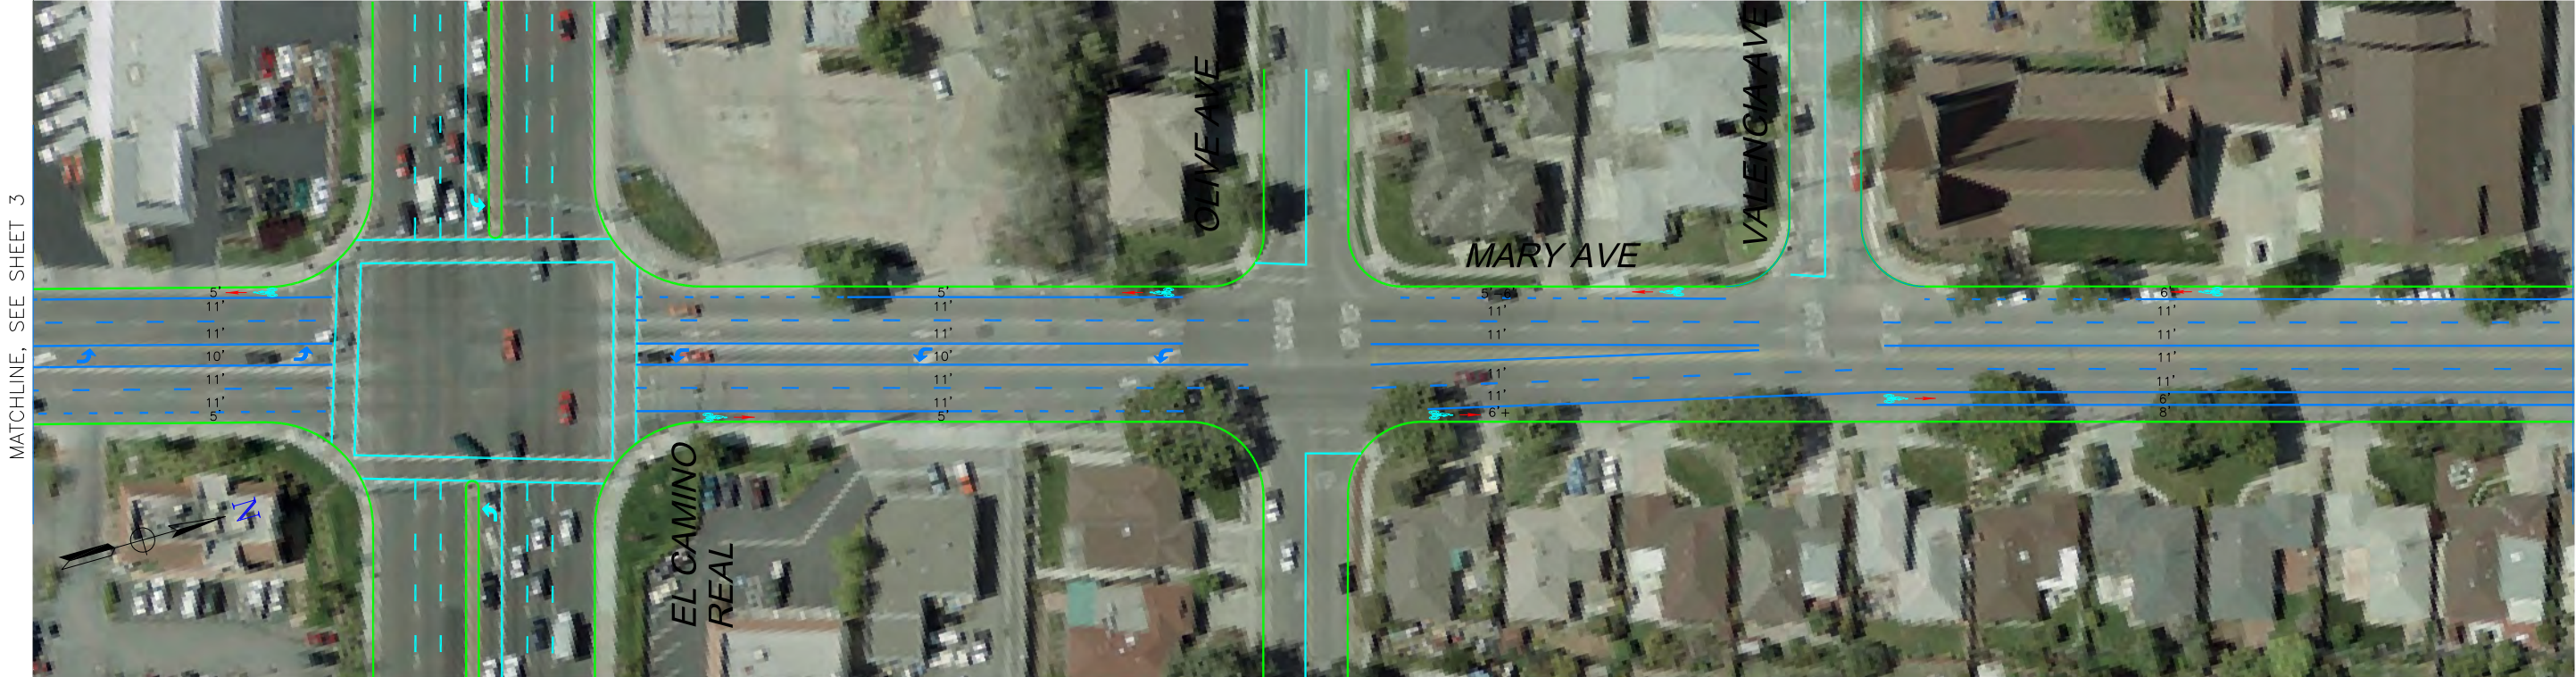

PRELIMINARY
DESIGN


TJKM Transportation Consultants
5960 Inglewood Drive, Suite 100
Pleasanton, CA 94588
Phone:(925)463-0611 Fax:(925)463-3690
email: tjkm@tjkm.com

CITY OF SUNNYVALE

MARY AVE CONCEPT BIKE LAYOUT

SEGMENT 1 – ALTERNATIVE 2

DESIGNED: AK/SA	DRAWING NO.	SHEET 4 OF 5
DRAWN: SD	DATE: 9-30-10	SCALE: 1"=40'
CHECKED: AK/RH	PROJECT NO. 154-040	

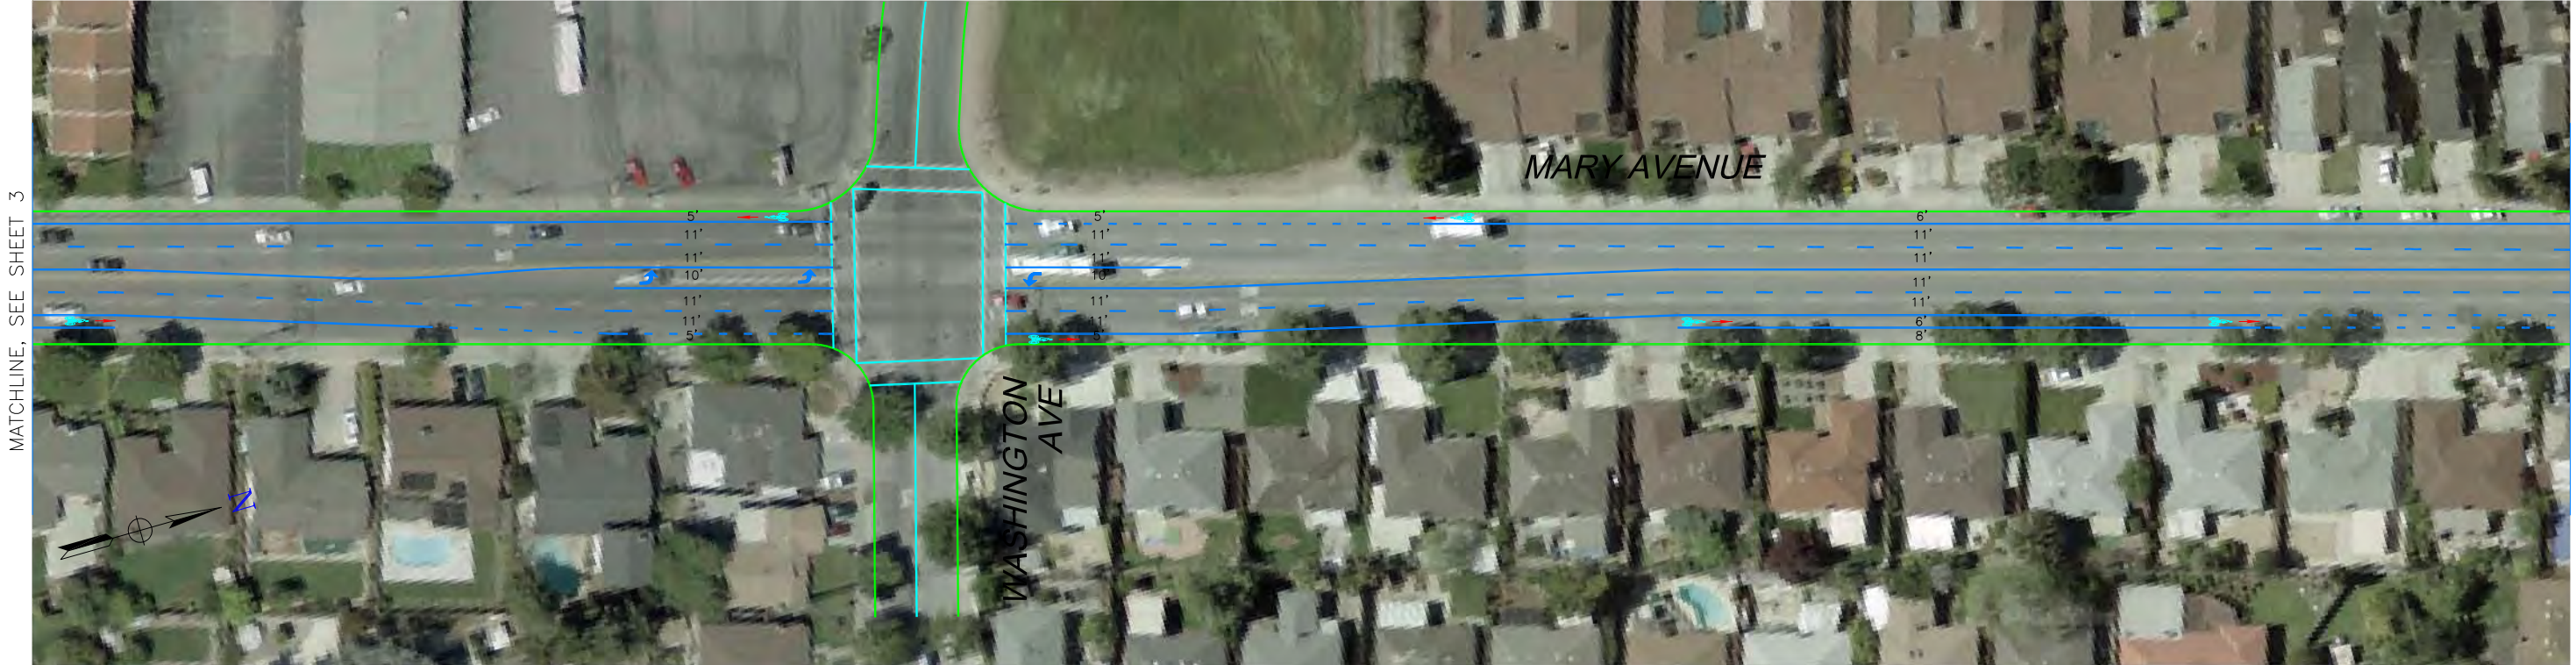

PRELIMINARY
DESIGN

TJKM Transportation Consultants
5960 Inglewood Drive, Suite 100
Pleasanton, CA 94588
Phone: (925) 463-0611 Fax: (925) 463-3690
email: tjkm@tjkm.com

CITY OF SUNNYVALE
MARY AVE CONCEPT BIKE LAYOUT
SEGMENT 1 – ALTERNATIVE 2

DESIGNED: AK/SA	DRAWING NO.	SHEET 5 OF 5
DRAWN: SD	DATE: 9-30-10	SCALE: 1"=40'
CHECKED: AK/RH	PROJECT NO. 154-040	