
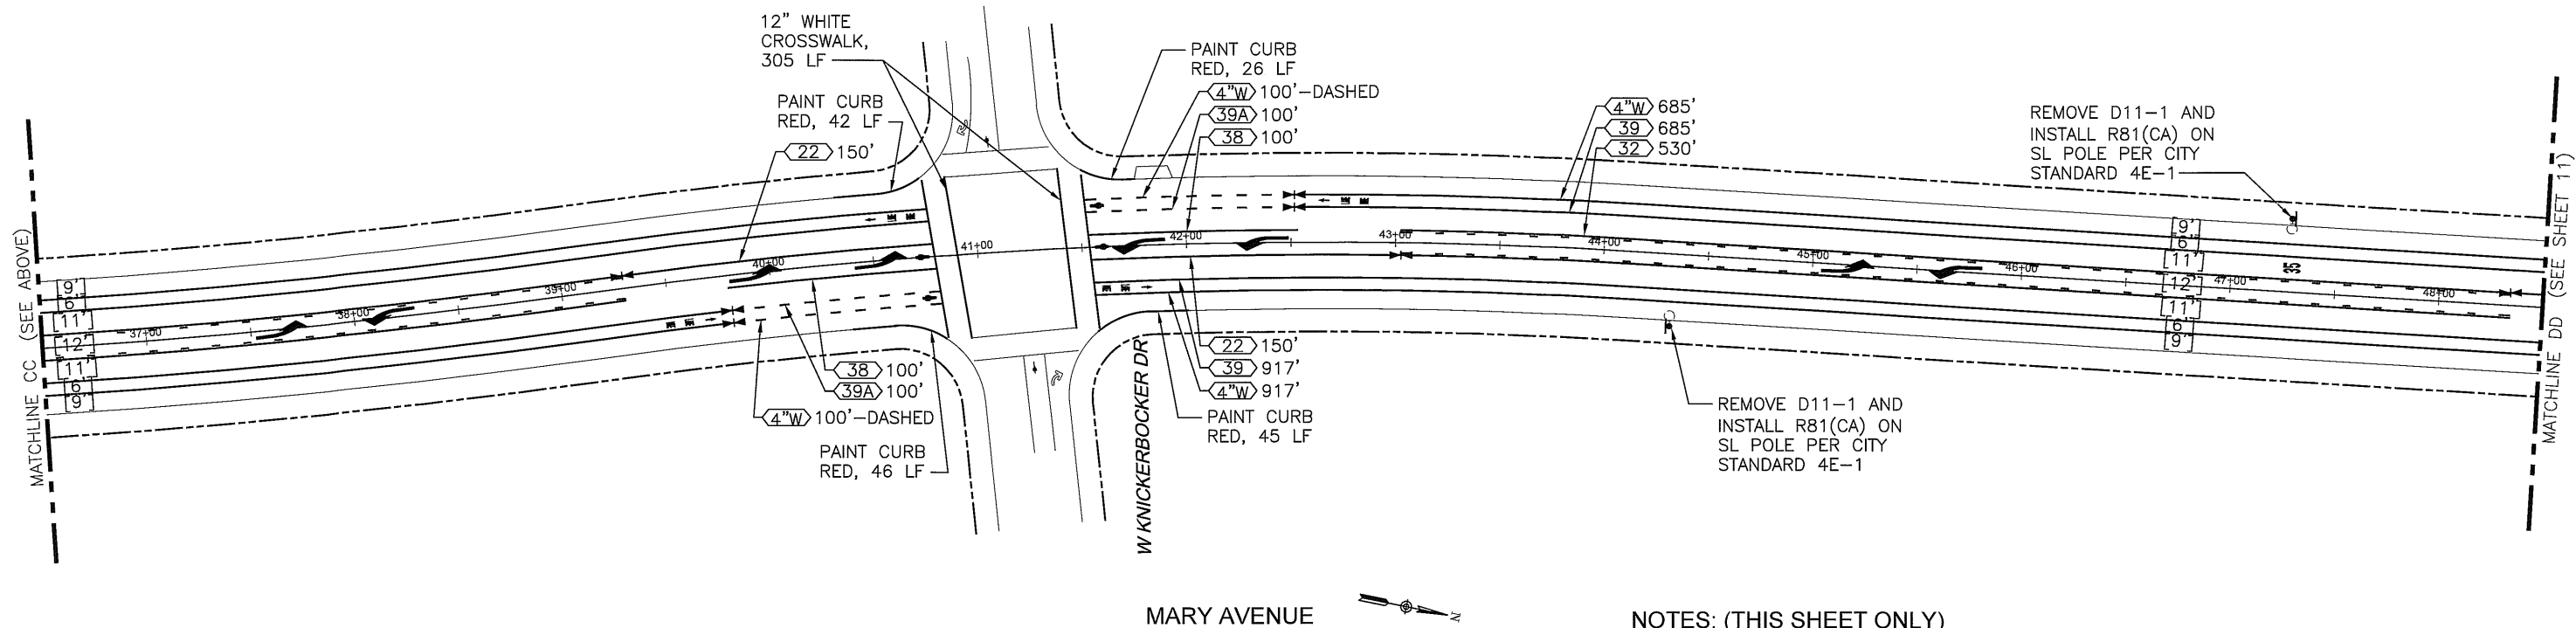


Scale	1"=40'
Designed By:	SF
Drawn By:	SL
Checked By:	DJW
Consultant's Job No.	SUN005

City of Sunnyvale Project No. TR14-02/15	
Drawing No.	SS-1
Sheet	9 of 32

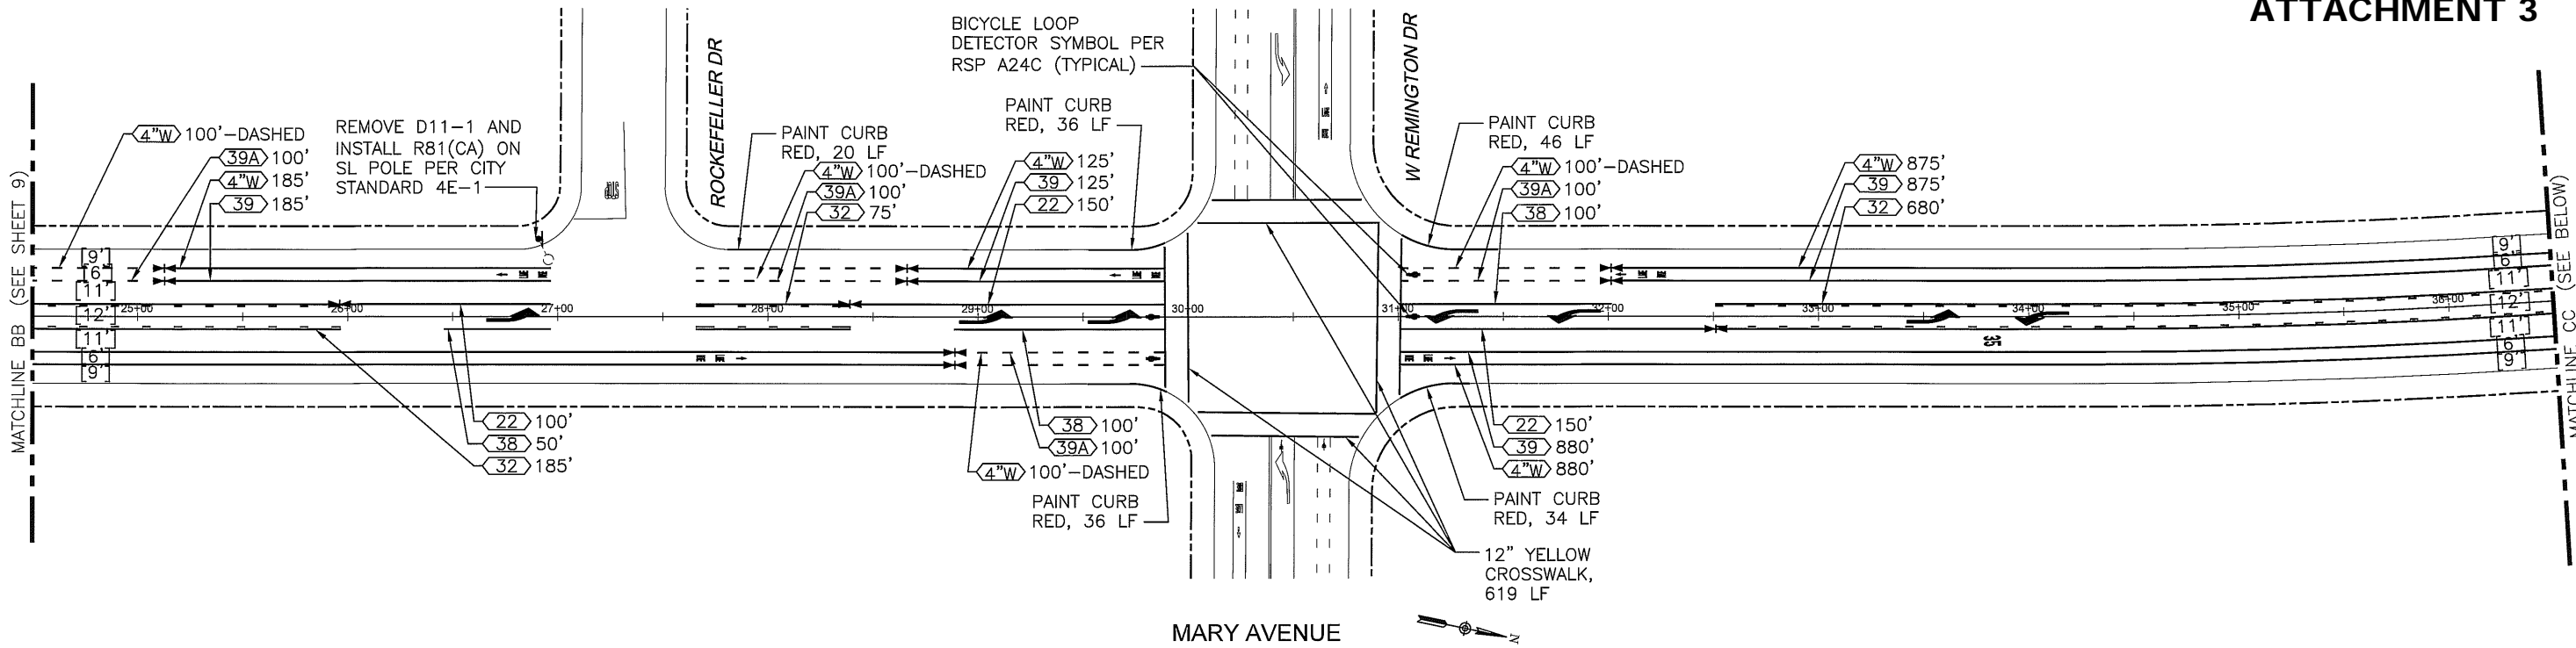


- NOTES: (THIS SHEET ONLY)
- 1. SEE SHEET 14 FOR NOTES, LEGENDS, AND DETAILS.
 - 2. ALL WORK ON THIS SHEET IS INCLUDED IN THE BASE BID QUANTITIES

Rev.	Description	Date



PREPARED BY:
W-Trans
1276 Lincoln Ave., Suite 204
San Jose, CA 95125
P: 707-542-9500 F: 707-542-9590

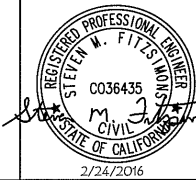

Scale	1"=40'
Designed By:	SF
Drawn By:	SL
Checked By:	DJW
Consultant's Job No.	SUN005

CITY OF SUNNYVALE
DEPARTMENT OF PUBLIC WORKS
STRIPING AND SIGNING PLAN
STA 24+50 TO 48+50
MARY AVENUE BIKE LANE PROJECT





City of Sunnyvale
Santa Clara County
California

Department of Public Works
456 West Olive Avenue
P.O. Box 3707
Sunnyvale 94088-3707

City of Sunnyvale Project No. TR14-02/15	Drawing No. SS-2
Sheet 10 of 32	

FOR REDUCED PLANS
ORIGINAL SCALE IS IN INCHES

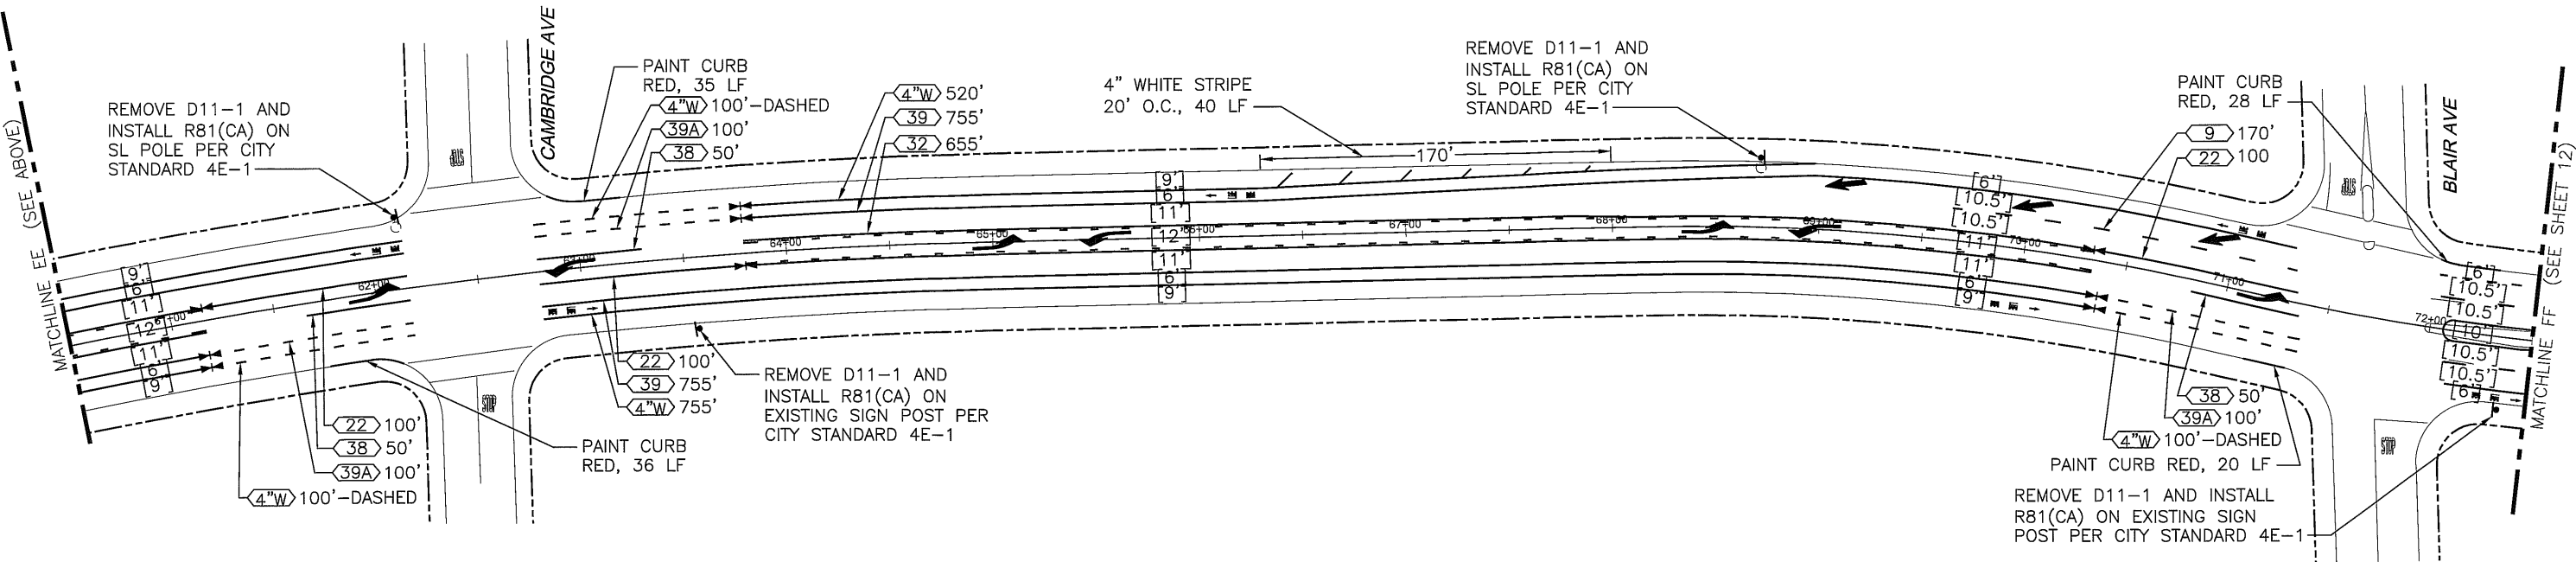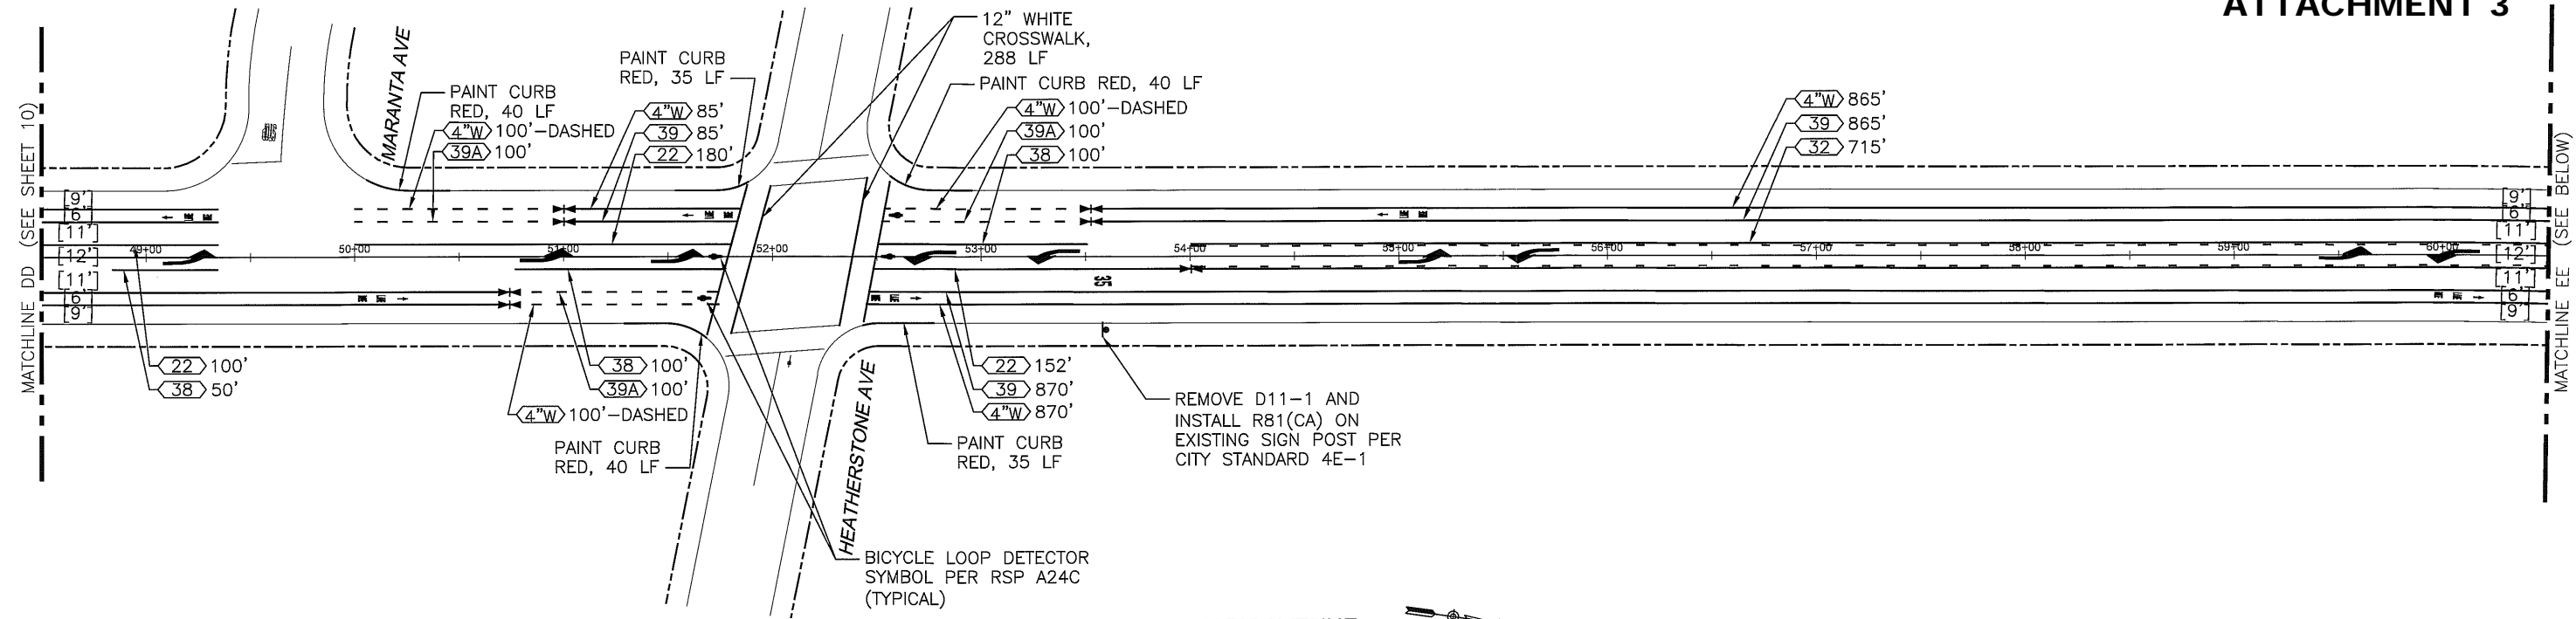

- NOTES: (THIS SHEET ONLY)
- 1. SEE SHEET 14 FOR NOTES, LEGENDS, AND DETAILS.
 - 2. ALL WORK ON THIS SHEET IS INCLUDED IN THE BASE BID QUANTITIES

C:\Users\davin\appdata\local\temp\AcPublish_47925\Base Map.dwg@ 11:46:58 AM
Plotted on: 02/24/16 @ 11:46:58 AM

Rev.	Description	Date



PREPARED BY:
W-Trans
1276 Lincoln Ave., Suite 204
San Jose, CA 95125
P: 707-542-9500 F: 707-542-9590



Scale	1"=40'
Designed By:	SF
Drawn By:	SL
Checked By:	DJW
Consultant's Job No.	SUN005

CITY OF SUNNYVALE
DEPARTMENT OF PUBLIC WORKS
STRIPING AND SIGNING PLAN
STA 48+50 TO 72+50
MARY AVENUE BIKE LANE PROJECT




City of Sunnyvale
Santa Clara County
California

Department of Public Works
456 West Olive Avenue
P.O. Box 3707
Sunnyvale 94088-3707

City of Sunnyvale Project No. TR14-02/15	Drawing No. SS-3
Sheet 11 of 32	

FOR REDUCED PLANS
ORIGINAL SCALE IS IN INCHES

ATTACHMENT 3

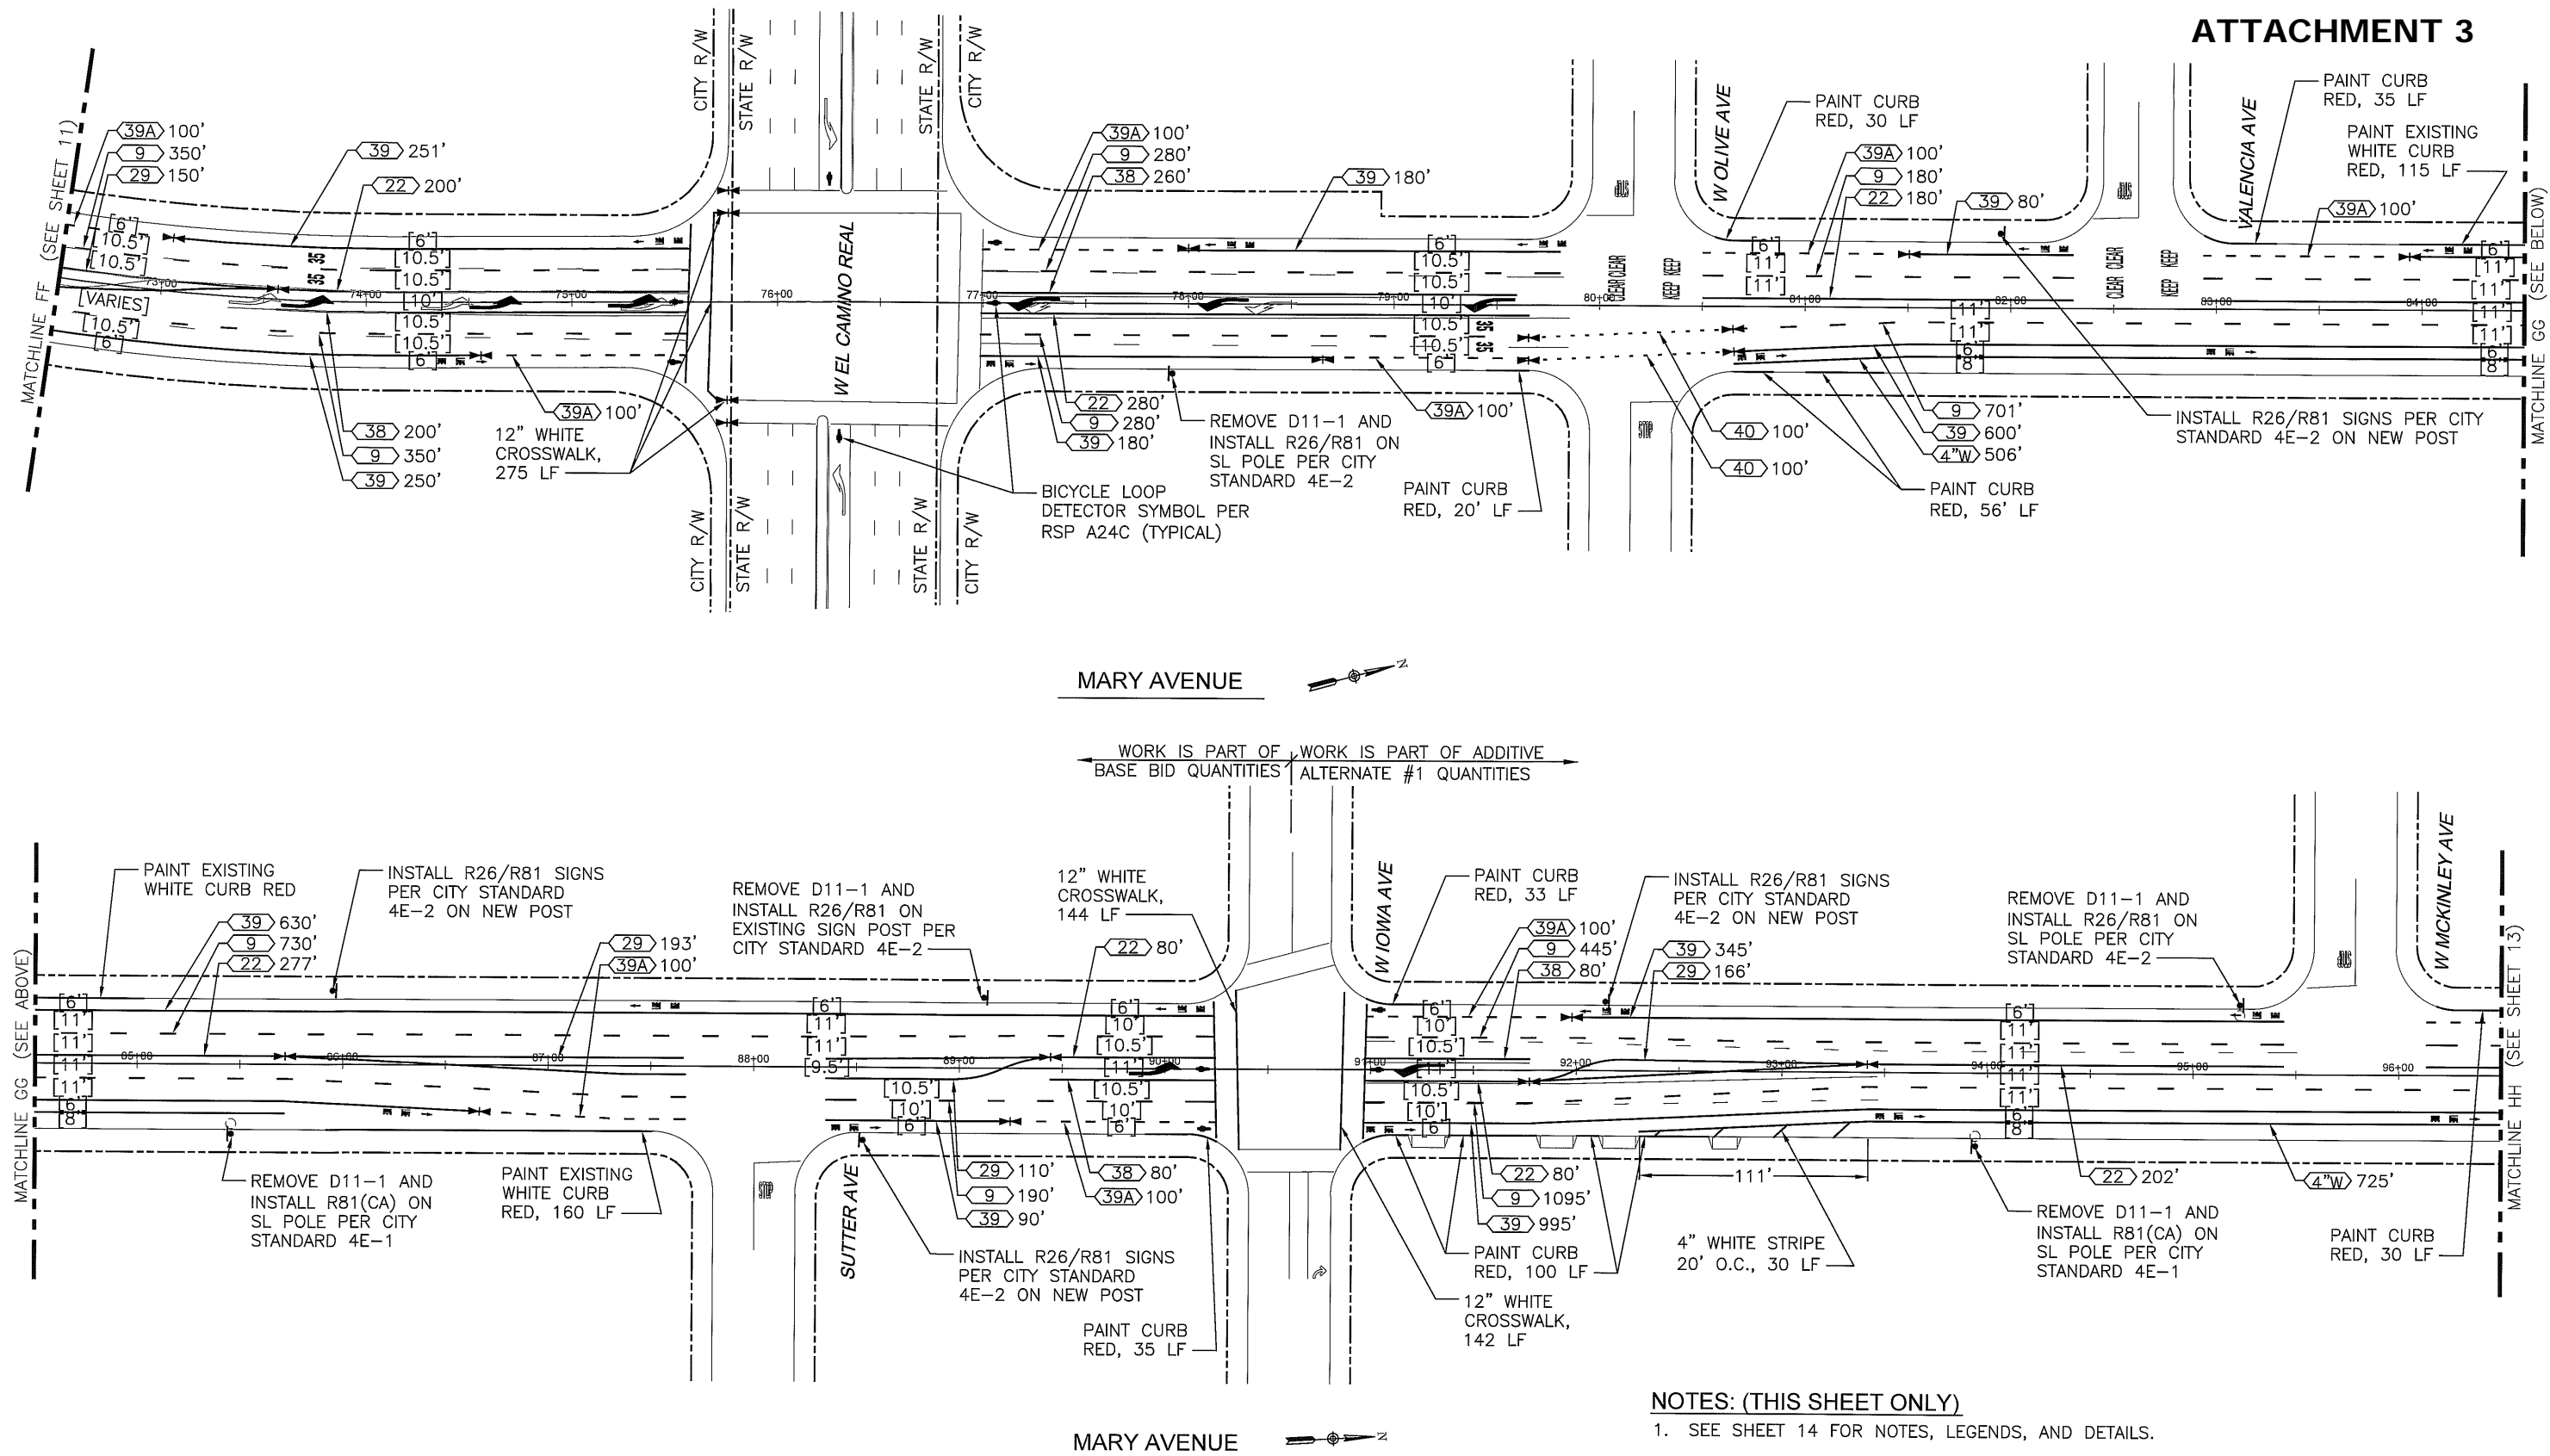


NOTES: (THIS SHEET ONLY)
1. SEE SHEET 14 FOR NOTES, LEGENDS, AND DETAILS.

C:\Users\davin\appdata\local\temp\AcPublish_4752\Bases Map.dwg@ 11:47:00 AM
Plotted on: 02/24/16 @ 11:47:00 AM

Rev.	Description	Date



PREPARED BY:
W-Trans
1276 Lincoln Ave., Suite 204
San Jose, CA 95125
P: 707-542-9500 F: 707-542-9590


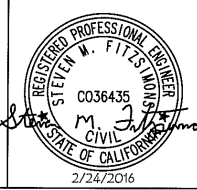


Scale	1"=40'
Designed By:	SF
Drawn By:	SL
Checked By:	DJW
Consultant's Job No.	SUN005

CITY OF SUNNYVALE
DEPARTMENT OF PUBLIC WORKS
STRIPING AND SIGNING PLAN
STA 72+50 TO 96+50
MARY AVENUE BIKE LANE PROJECT



City of Sunnyvale Santa Clara County California	City of Sunnyvale Project No. TR14-02/15
Department of Public Works 456 West Olive Avenue P.O. Box 3707 Sunnyvale 94088-3707	Drawing No. SS-4
	Sheet 12 of 32

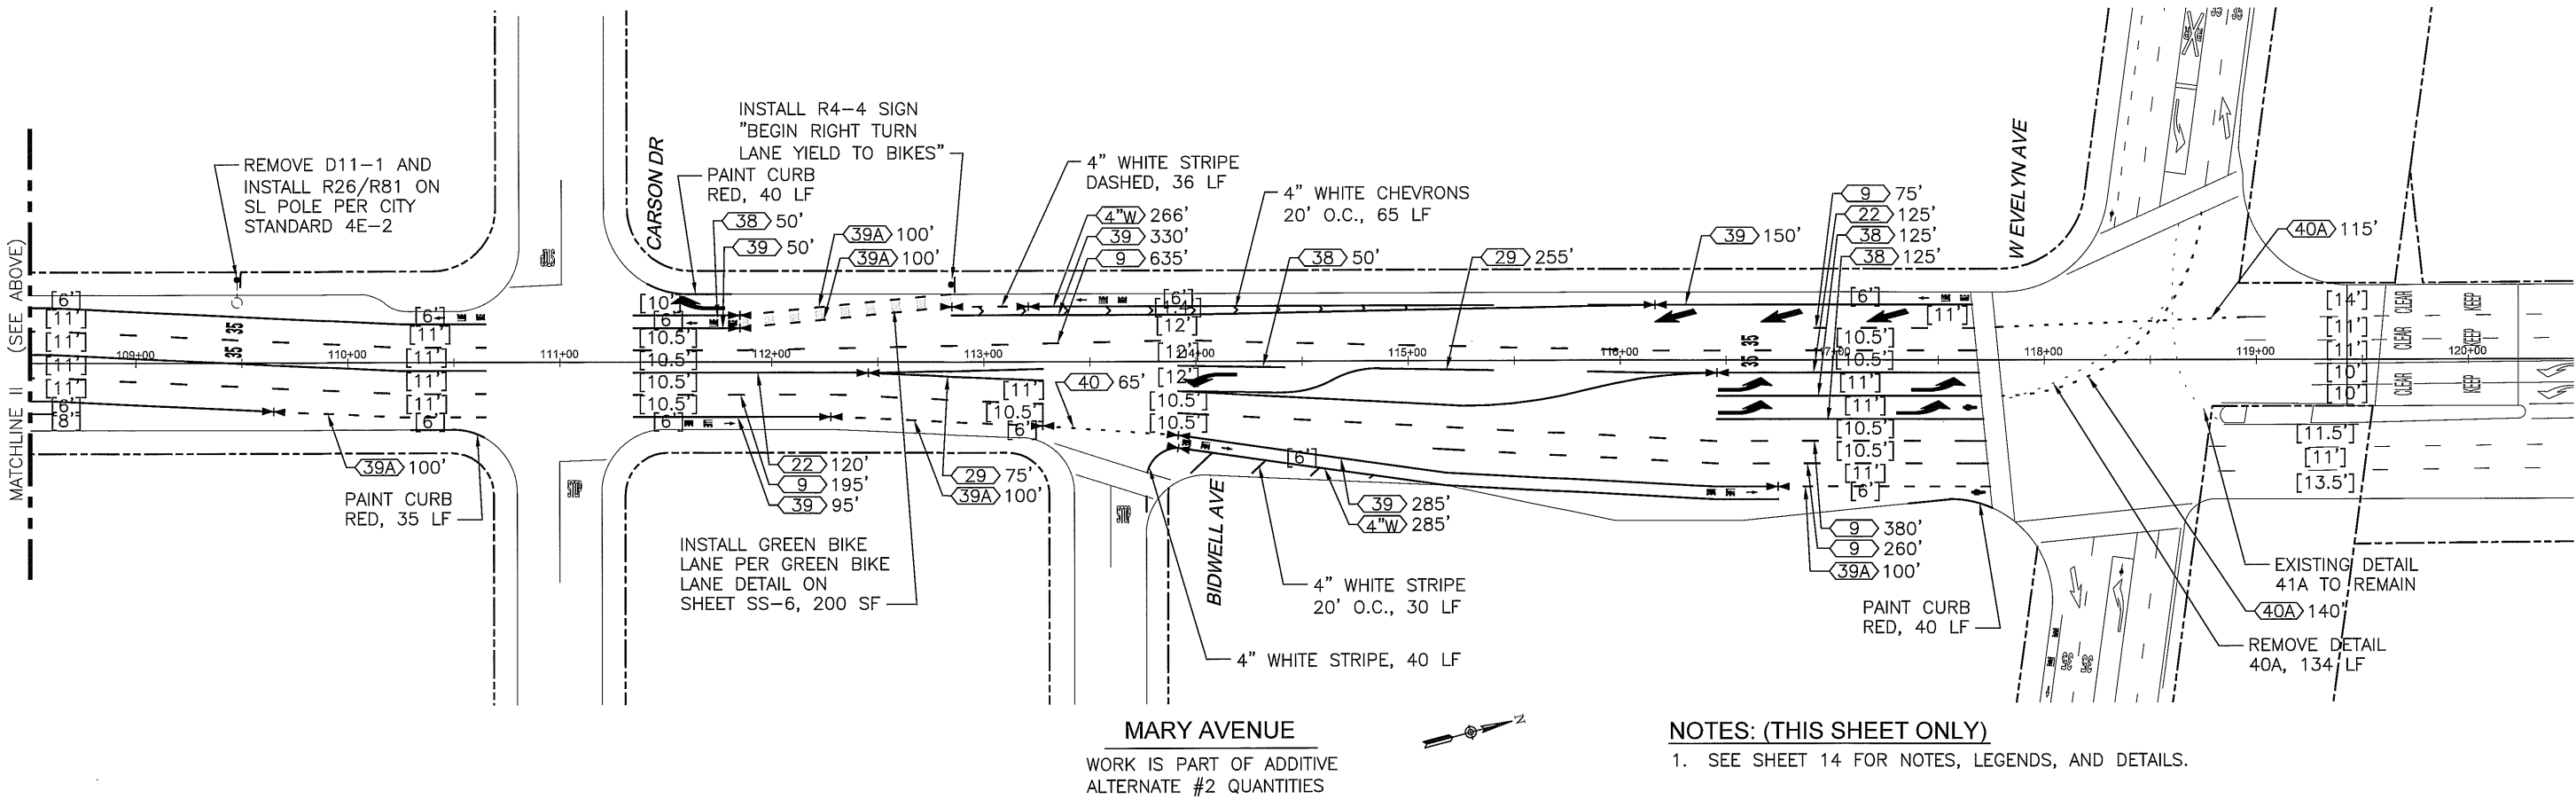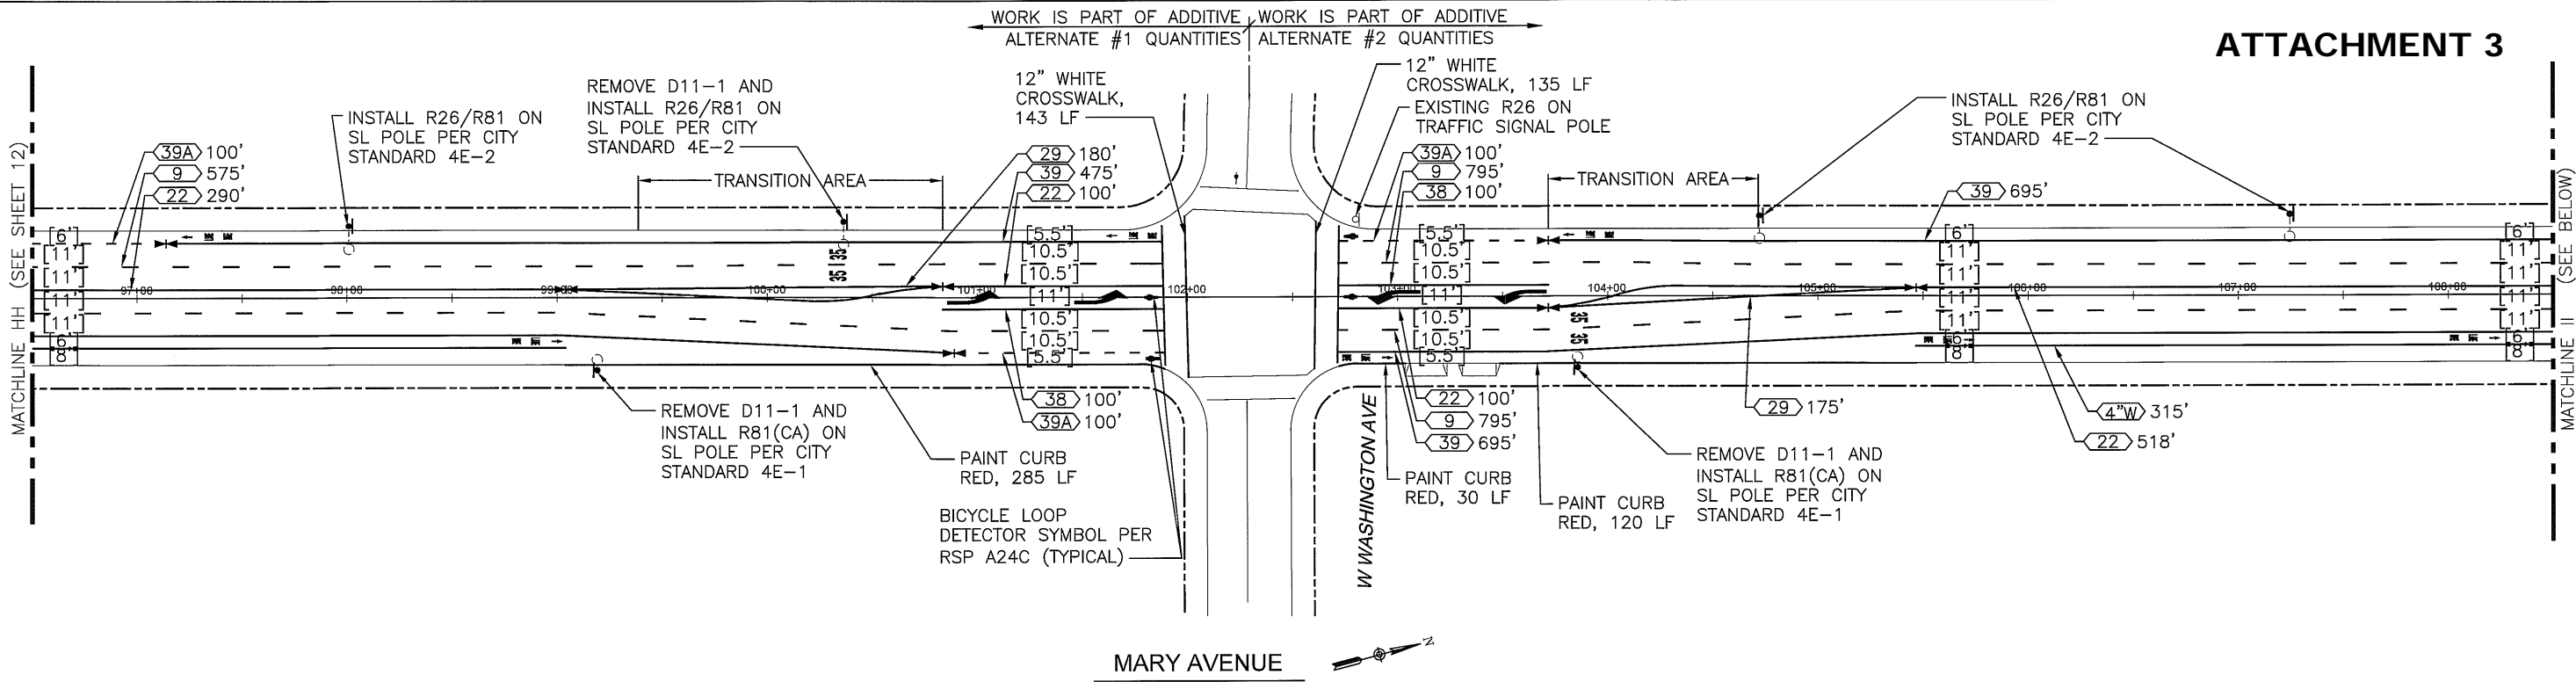

NOTES: (THIS SHEET ONLY)
1. SEE SHEET 14 FOR NOTES, LEGENDS, AND DETAILS.

Rev.	Description	Date



PREPARED BY:
W-Trans
1276 Lincoln Ave., Suite 204
San Jose, CA 95125
P: 707-542-9500 F: 707-542-9590



Scale	1"=40'
Designed By:	SF
Drawn By:	SL
Checked By:	DJW
Consultant's Job No.	SUN005

CITY OF SUNNYVALE
DEPARTMENT OF PUBLIC WORKS
STRIPING AND SIGNING PLAN
STA 96+50 TO 120+50
MARY AVENUE BIKE LANE PROJECT



City of Sunnyvale
Santa Clara County
California

Department of Public Works
456 West Olive Avenue
P.O. Box 3707
Sunnyvale 94088-3707

City of Sunnyvale
Project No.
TR14-02/15

Drawing No. SS-5

Sheet 13 of 32

FOR REDUCED PLANS
ORIGINAL SCALE IS IN INCHES
0 1 2 3