


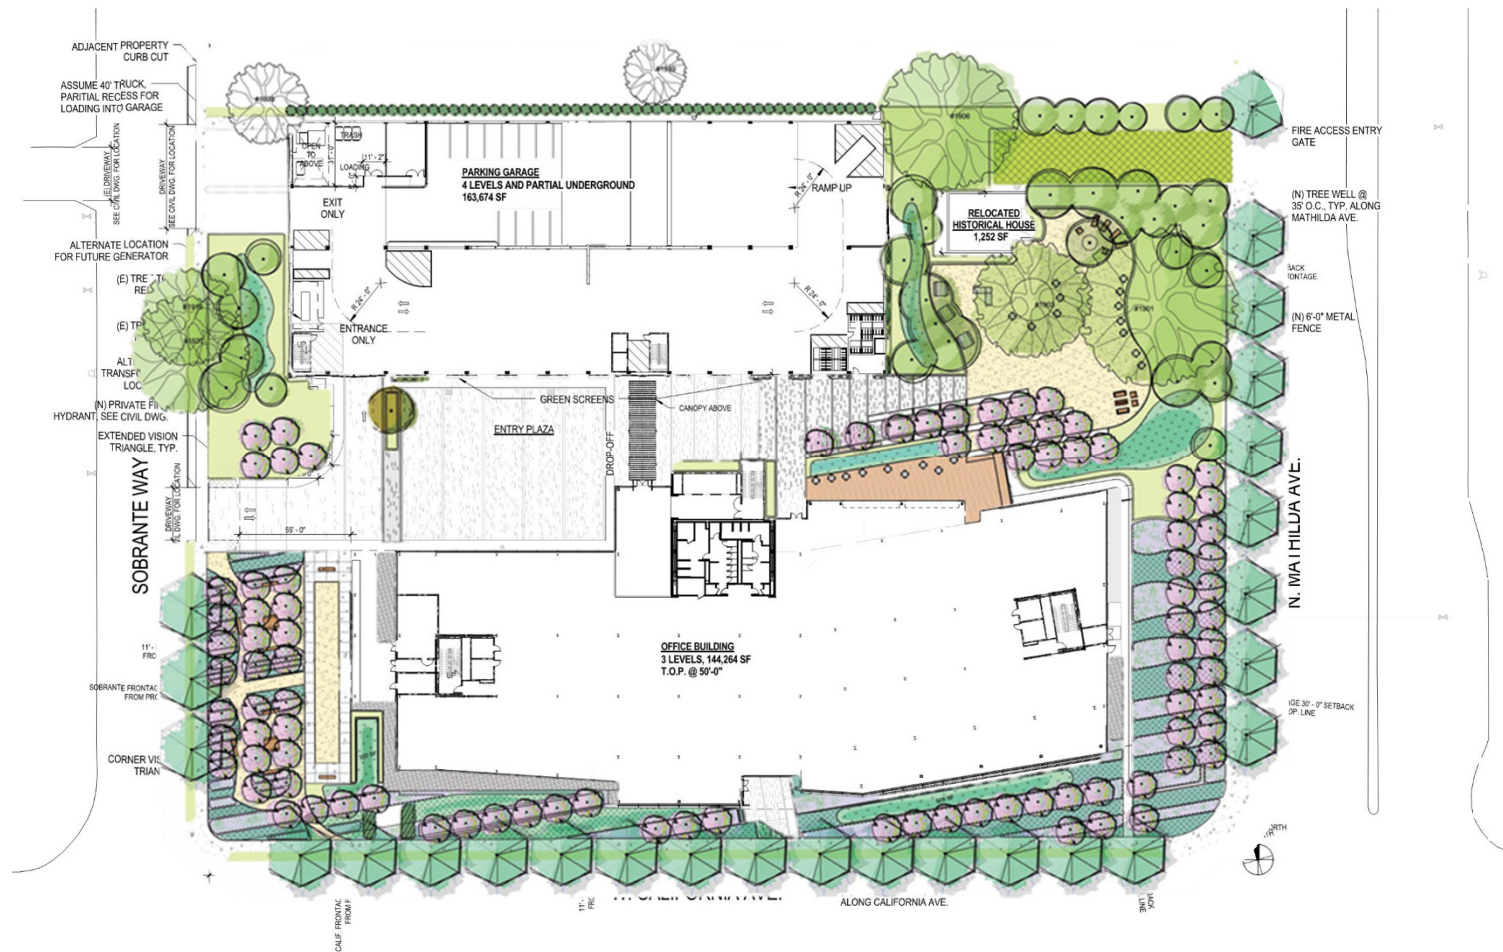

221 N. MATHILDA AVE.
CONTEXT STUDY - EAST OF MATHILDA AVE.
SEPTEMBER 30, 2016

SMITHGROUP JJR

SMITHGROUPJJR





221 N. MATHILDA AVE.
CONTEXT STUDY - AERIAL SHOT
SEPTEMBER 30, 2016

SMITHGROUP JJR



221 N. MATHILDA AVE.
CONTEXT STUDY - ENTRY PLAZA
SEPTEMBER 30, 2016

SMITHGROUP JJR



221 N. MATHILDA AVE.
CONTEXT STUDY - TENANT SPACE
SEPTEMBER 30, 2016

SMITHGROUP JJR





221 N. MATHILDA AVE.
CONTEXT STUDY - MATHILDA AVE. OVERPASS
SEPTEMBER 30, 2016


SMITHGROUP JJR



221 N. MATHILDA AVE.
CONTEXT STUDY - EAST OF MATHILDA AVE.
SEPTEMBER 30, 2016


SMITHGROUP JJR



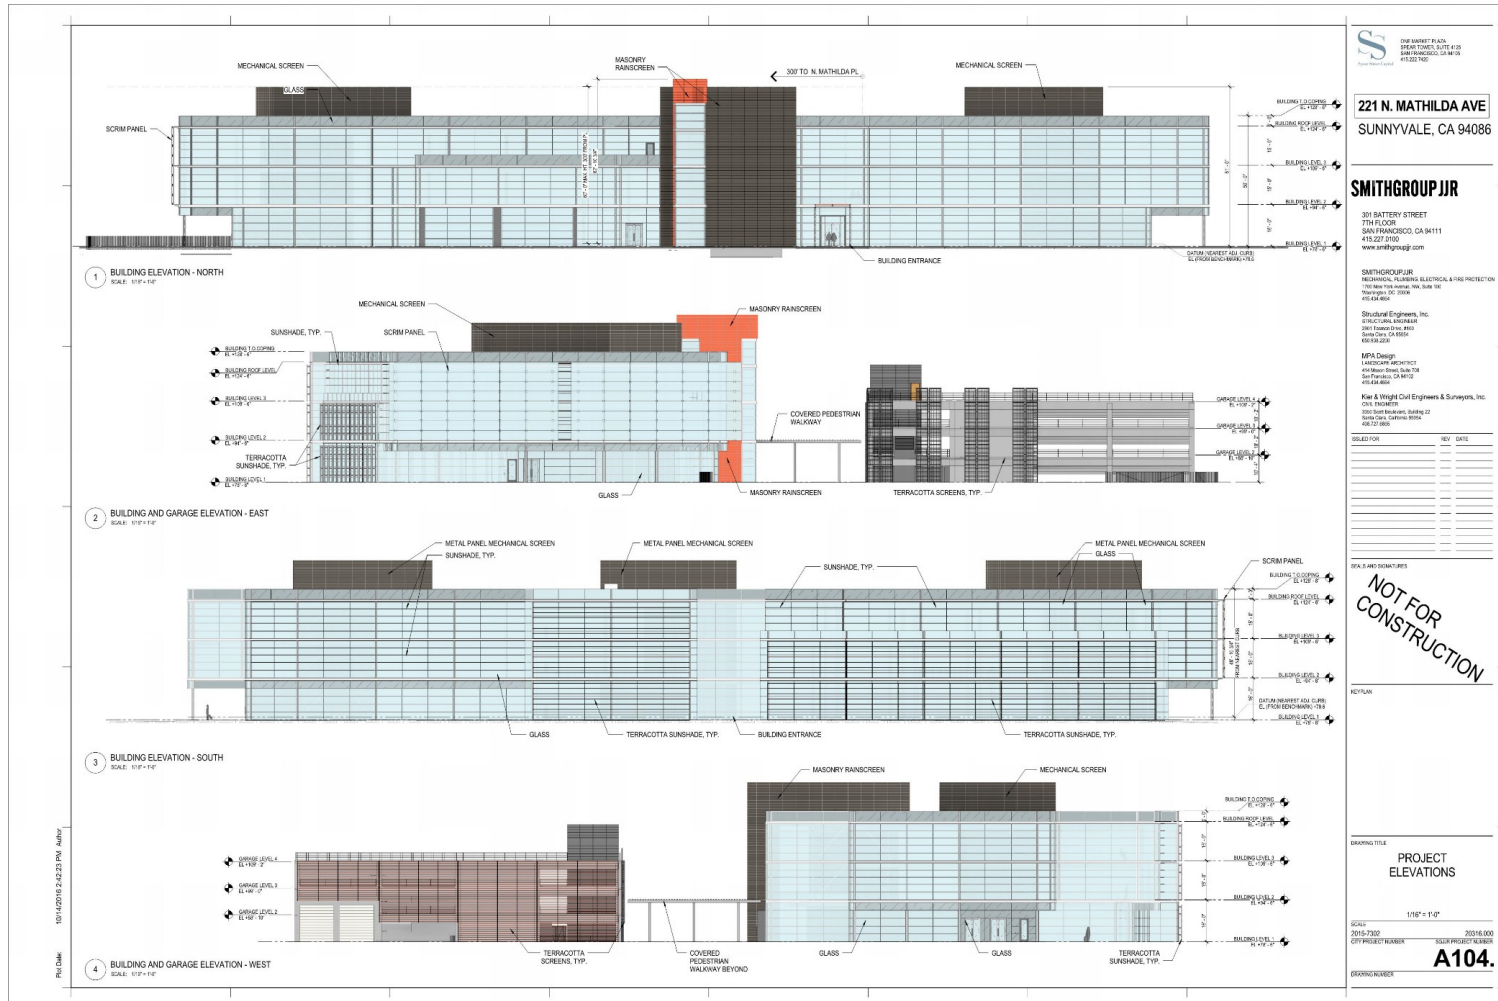




SMITHGROUP JJR

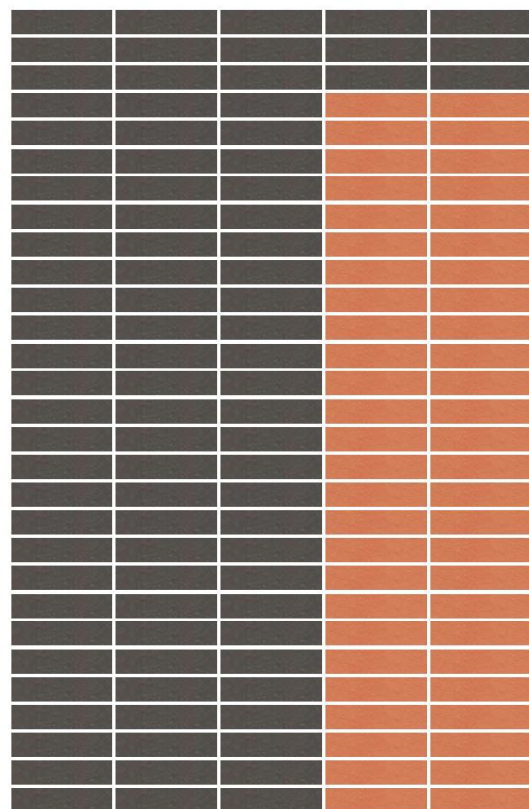

RAIN SCREEN
TERRACOTTA TILE

RAIN SCREEN
TERRACOTTA TILE

EXTERIOR RENDERING
FRITTED GLAZING

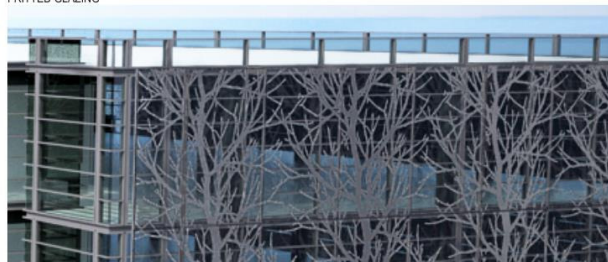


EXTERIOR RENDERING
GLAZING AND MULLIONS



SUNSHADE
TERRACOTTA BAGUETTE




INTERIOR CEILING
WOOD CEILING

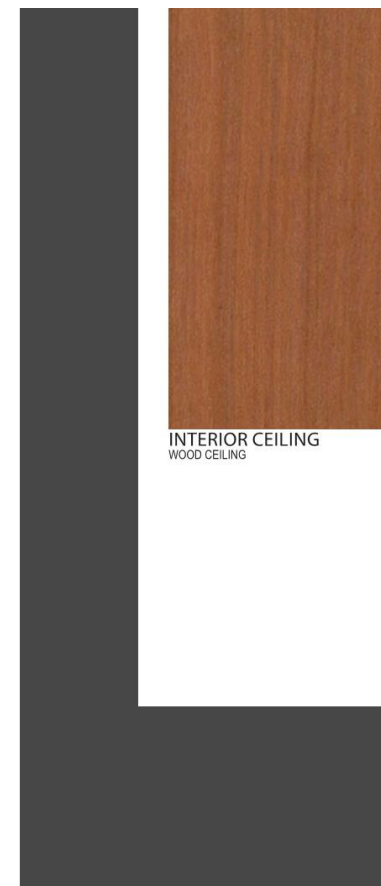

INTERIOR STRUCTURE
DARK GRAY PAINT

MULLIONS
MEDIUM GRAY PAINT

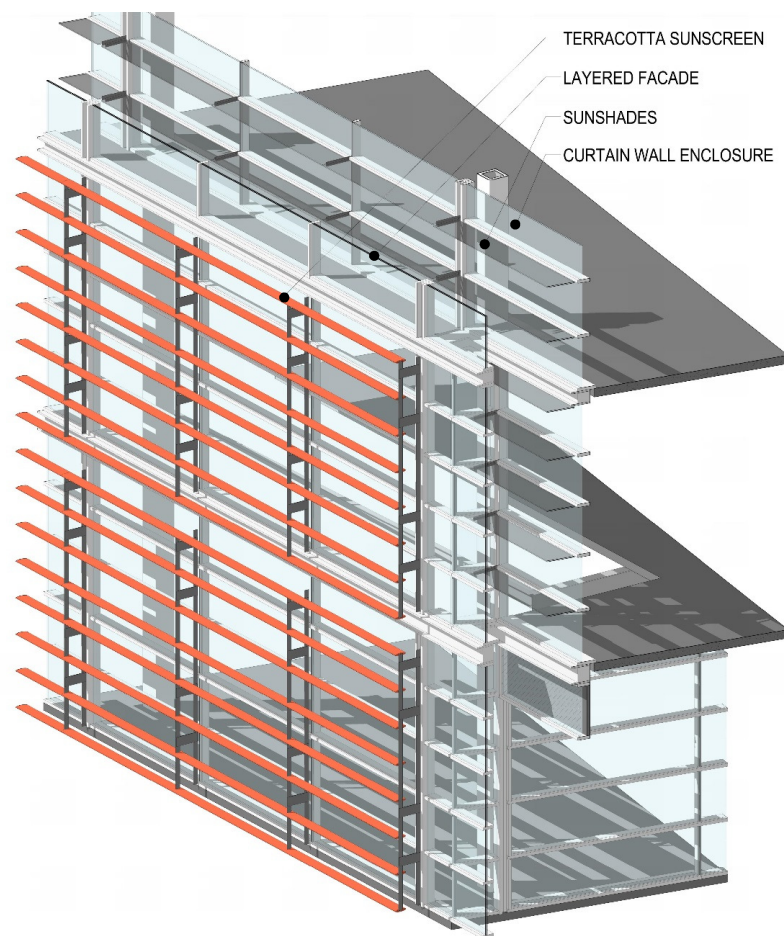

ANALYTIQUE
TERRACOTTA BAGUETTE AND CURTAIN WALL

