



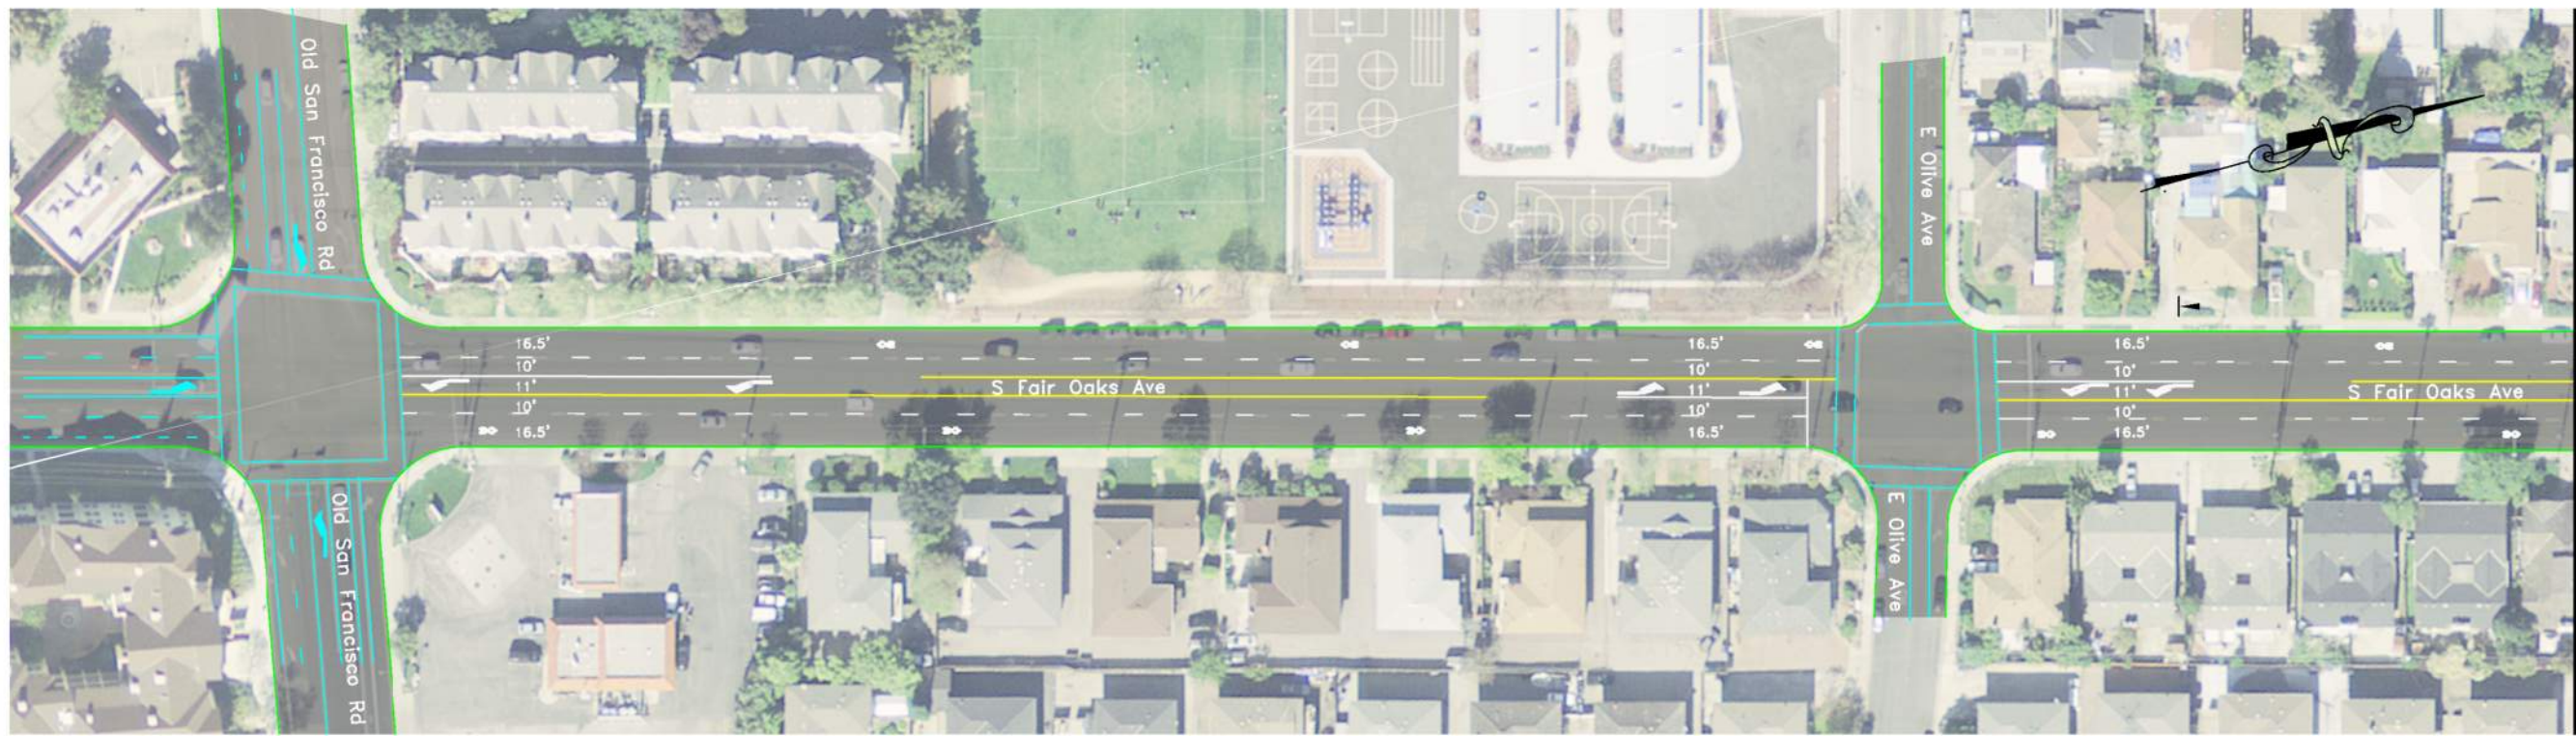


MATCH LINE, SEE BELOW

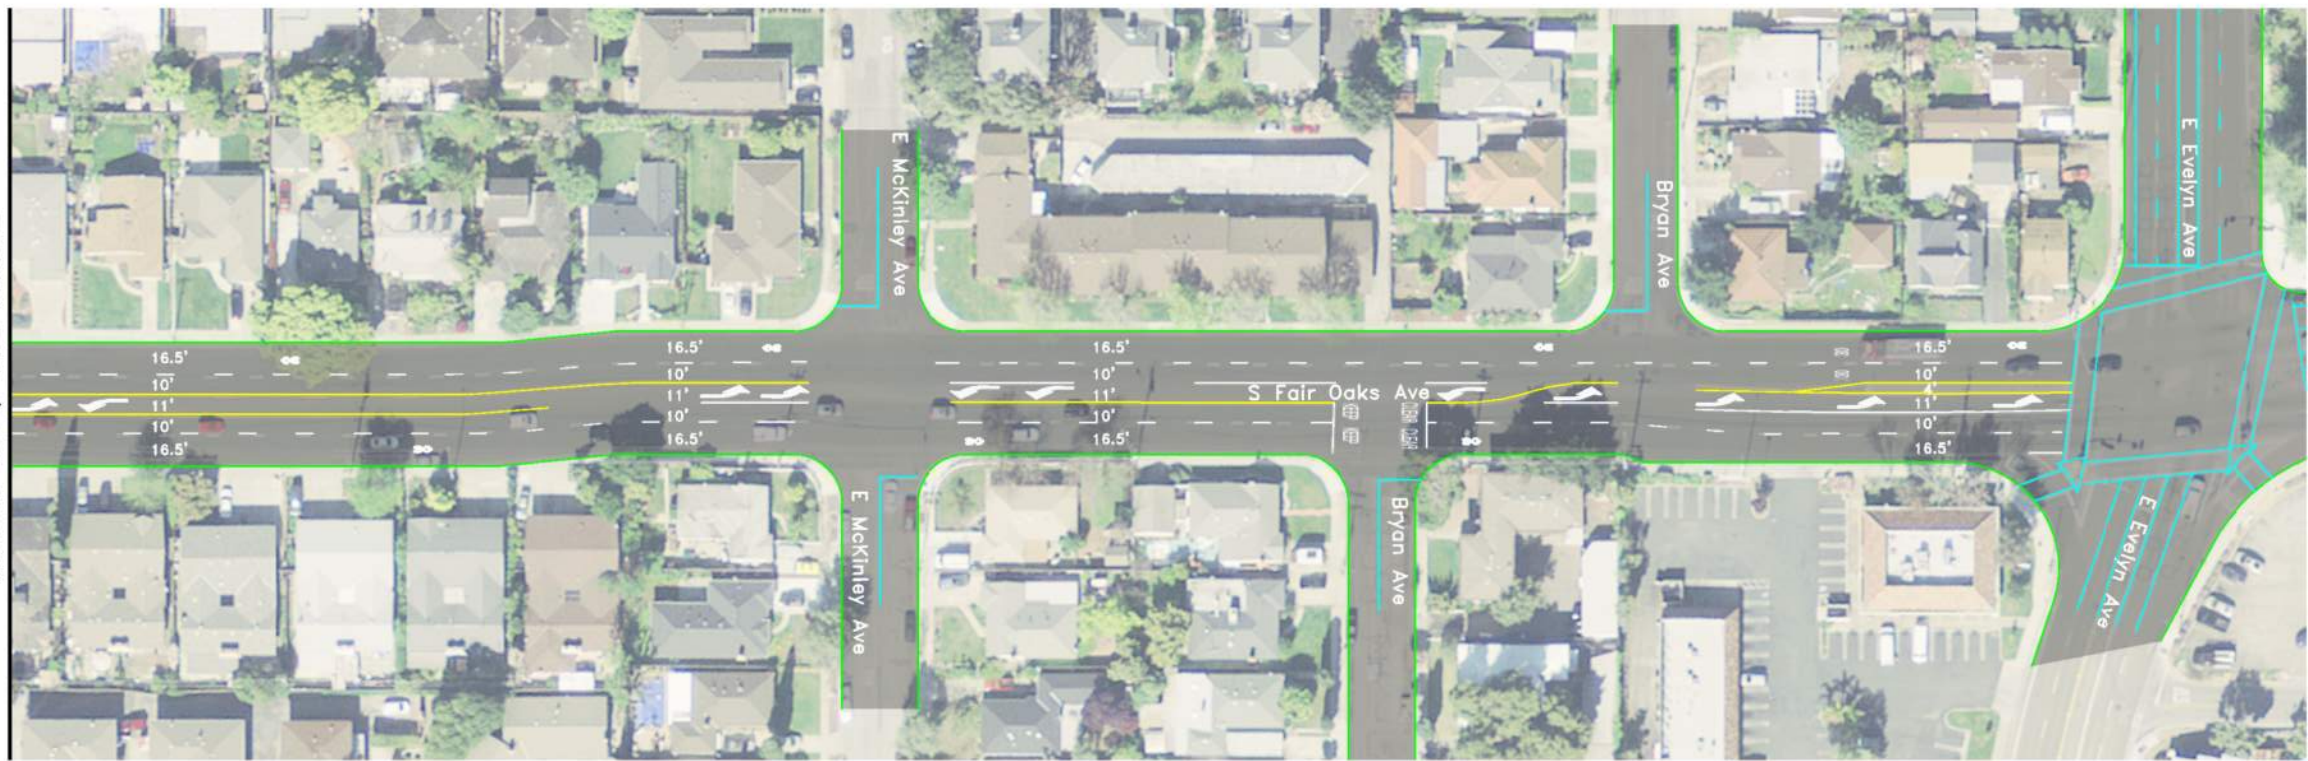

MATCH LINE, SEE ABOVE

LEGEND:

- EXISTING CURB
- EXISTING STRIPING
- PROPOSED STRIPING
- CENTER LANE STRIPING

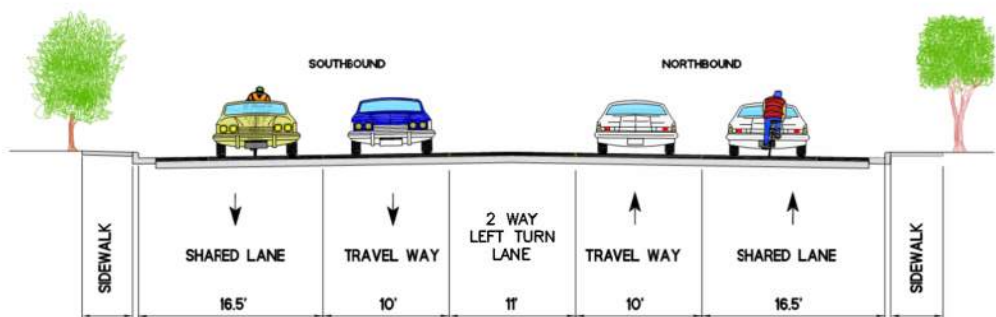

SECTION—OLD SAN FRANCISCO RD TO EVELYN AVE

ATTACHMENT 5 – SEGMENT 1 (San Francisco Road to Evelyn Avenue)

DESIGN ALTERNATIVE B

- Keep On-site parking
- Install Class 3 bike lanes (Sharrows)