





MATCH LINE, SEE BELOW

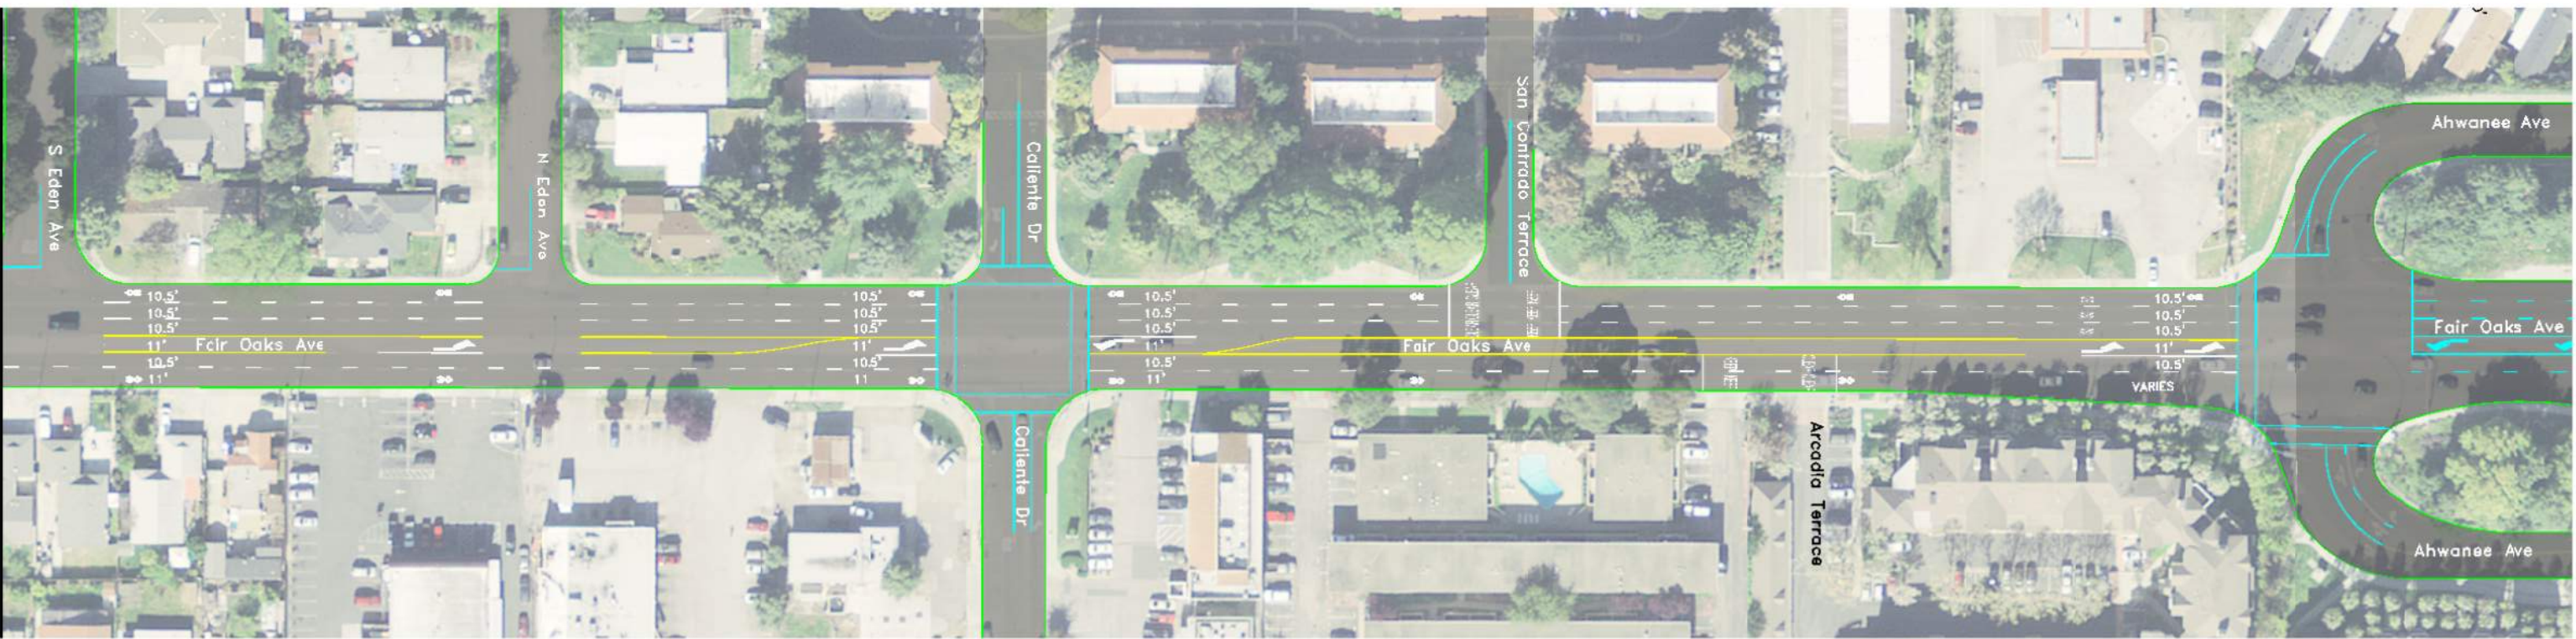

MATCH LINE, SEE ABOVE

LEGEND:

- EXISTING CURB
- EXISTING STRIPING
- PROPOSED STRIPING
- CENTER LANE STRIPING

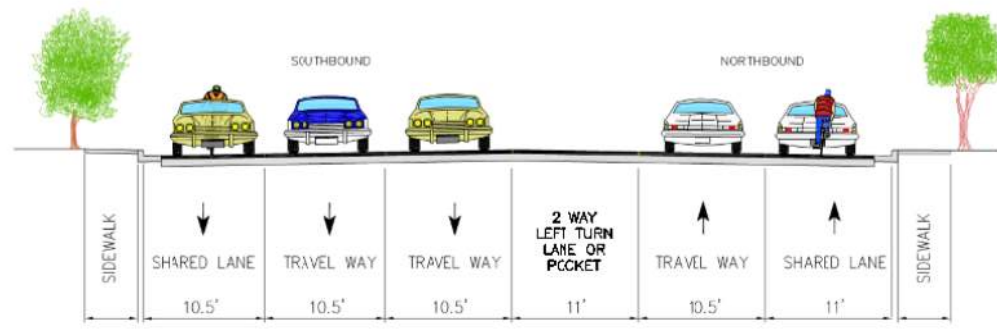

SECTION—WOLFE RD TO AHWANEE AVE

ATTACHMENT 9 – SEGMENT 3 (Wolfe Road to Ahwanee Avenue)

DESIGN ALTERNATIVE A

- Keep existing road configuration
- Install Sharrows at outermost lanes