


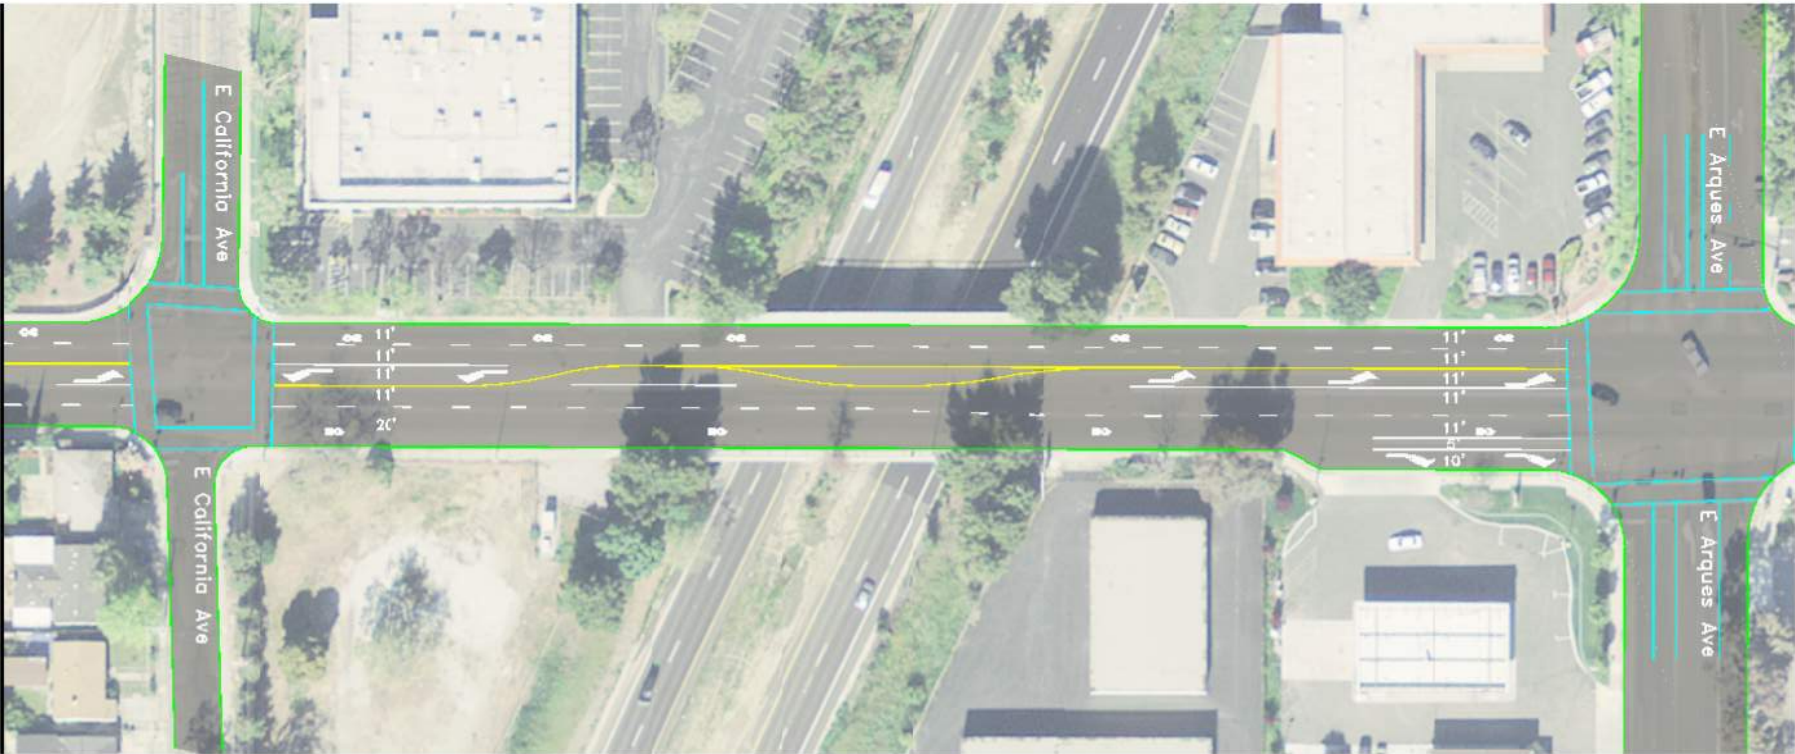


MATCH LINE, SEE BELOW




MATCH LINE, SEE ABOVE

LEGEND:

	EXISTING CURB
	EXISTING STRIPING
	PROPOSED STRIPING
	CENTER LANE STRIPING

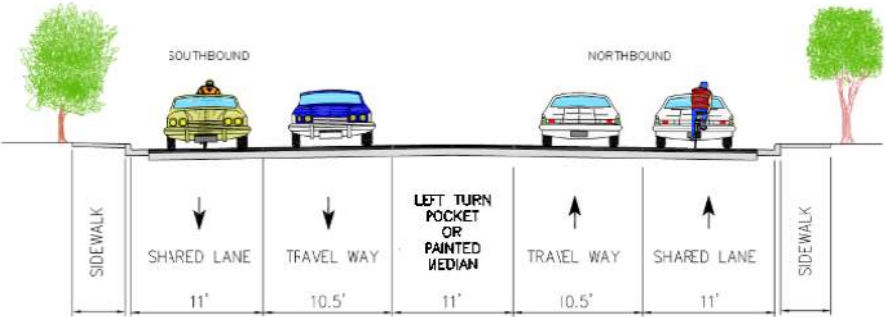

SECTION-KIFER RD TO CALIFORNIA AVE

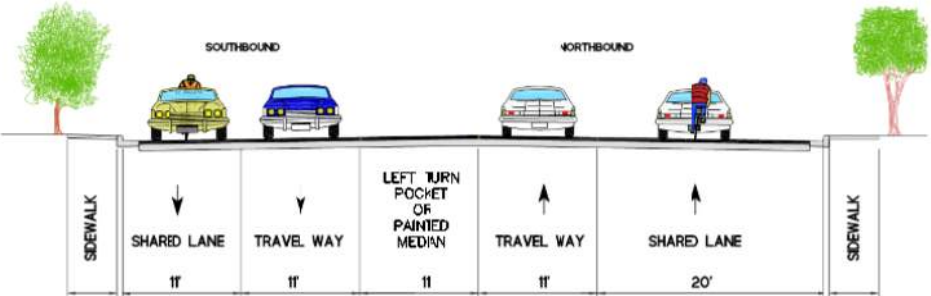

SECTION-CALIFORNIA AVE TO ARQUES AVE

ATTACHMENT 7 - SEGMENT 2 (Kifer Road to Arques Avenue)

- DESIGN ALTERNATIVE B
- Keep existing roadway configuration
 - Install Sharrows between Kifer Rd and California Ave
 - Install Sharrows between California Ave and Arques Ave.