



MATCH LINE, SEE BELOW

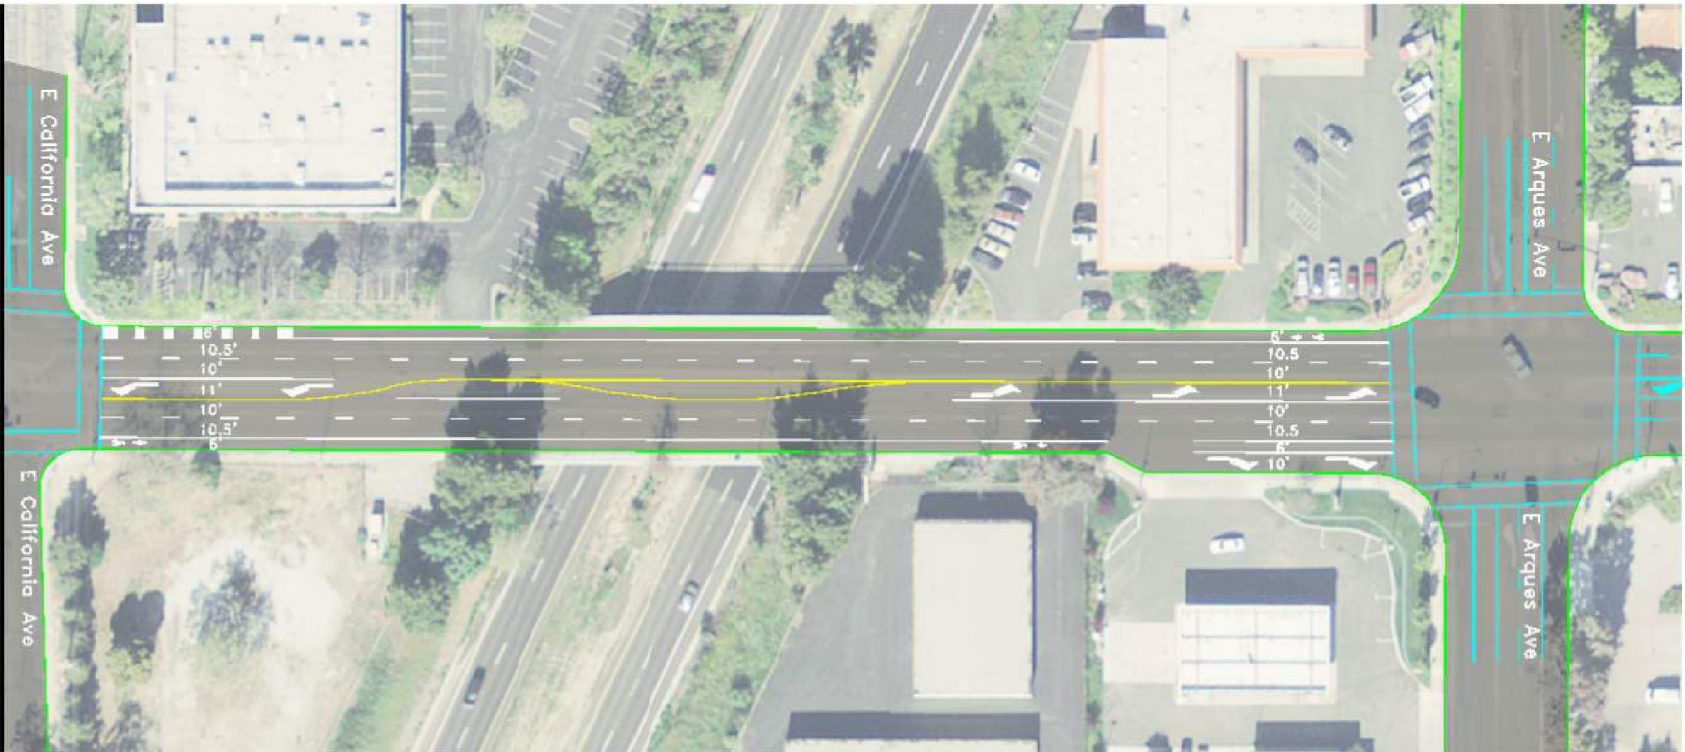


MATCH LINE, SEE ABOVE

LEGEND:

- EXISTING CURB
- EXISTING STRIPING
- PROPOSED STRIPING
- CENTER LANE STRIPING

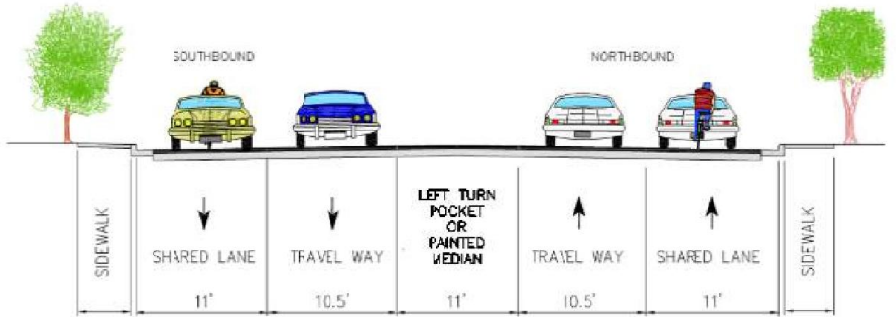

SECTION-KIFER RD TO CALIFORNIA AVE

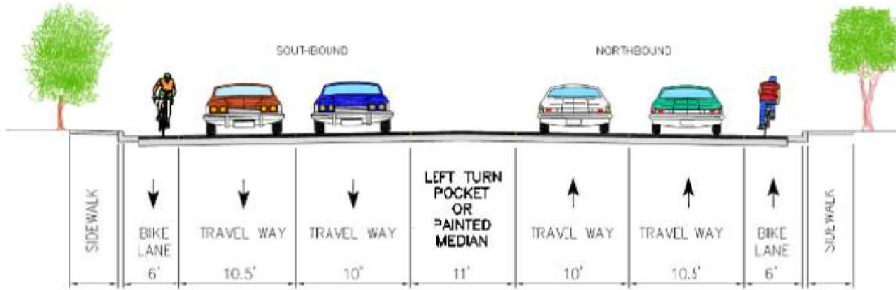

SECTION-CALIFORNIA AVE TO ARQUES AVE

ATTACHMENT 6 – SEGMENT 2 (Kifer Road to Arques Avenue)

- DESIGN ALTERNATIVE A
- Install Sharrows between Kifer Rd and California Ave
 - Install Class 2 bike lanes between California Ave and Arques Ave.