



ENTRY VIEW



PARK VIEW




POOL DECK VIEW



BIRDSEYE SOUTH



25 YD FULL COMBINATION POOL
RECREATION AREA: 2'-6" TO 3'-6" DEEP
LAP SWIM AREA: 4'-6" TO 6'-6" DEEP

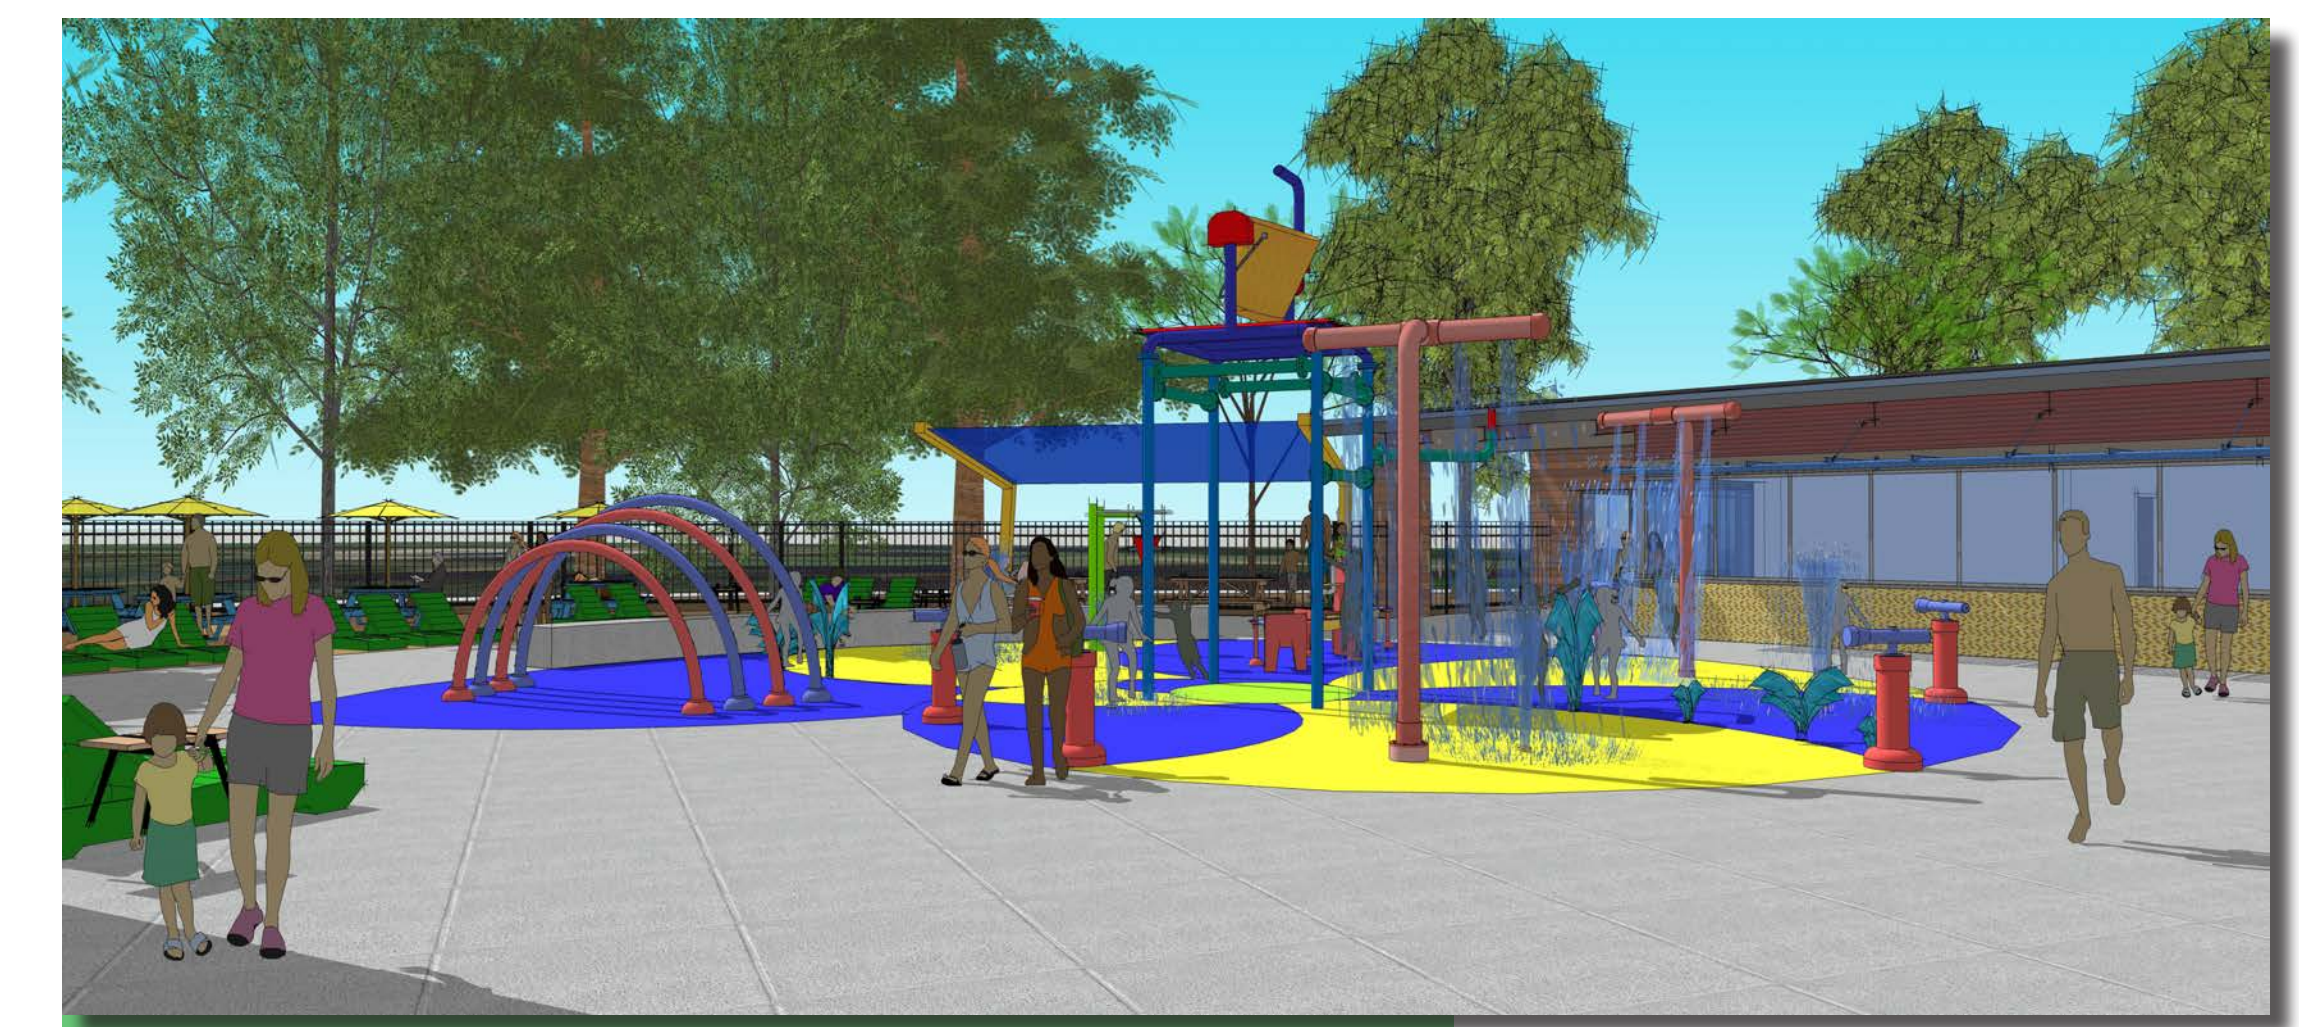

SPLASH PAD WITH YEAR
ROUND PLAY STRUCTURE

DESIGN RENDERINGS

RECOMMENDED CONCEPT


WASHINGTON COMMUNITY SWIM CENTER

06/14/2017





BACK VIEW FROM POOL

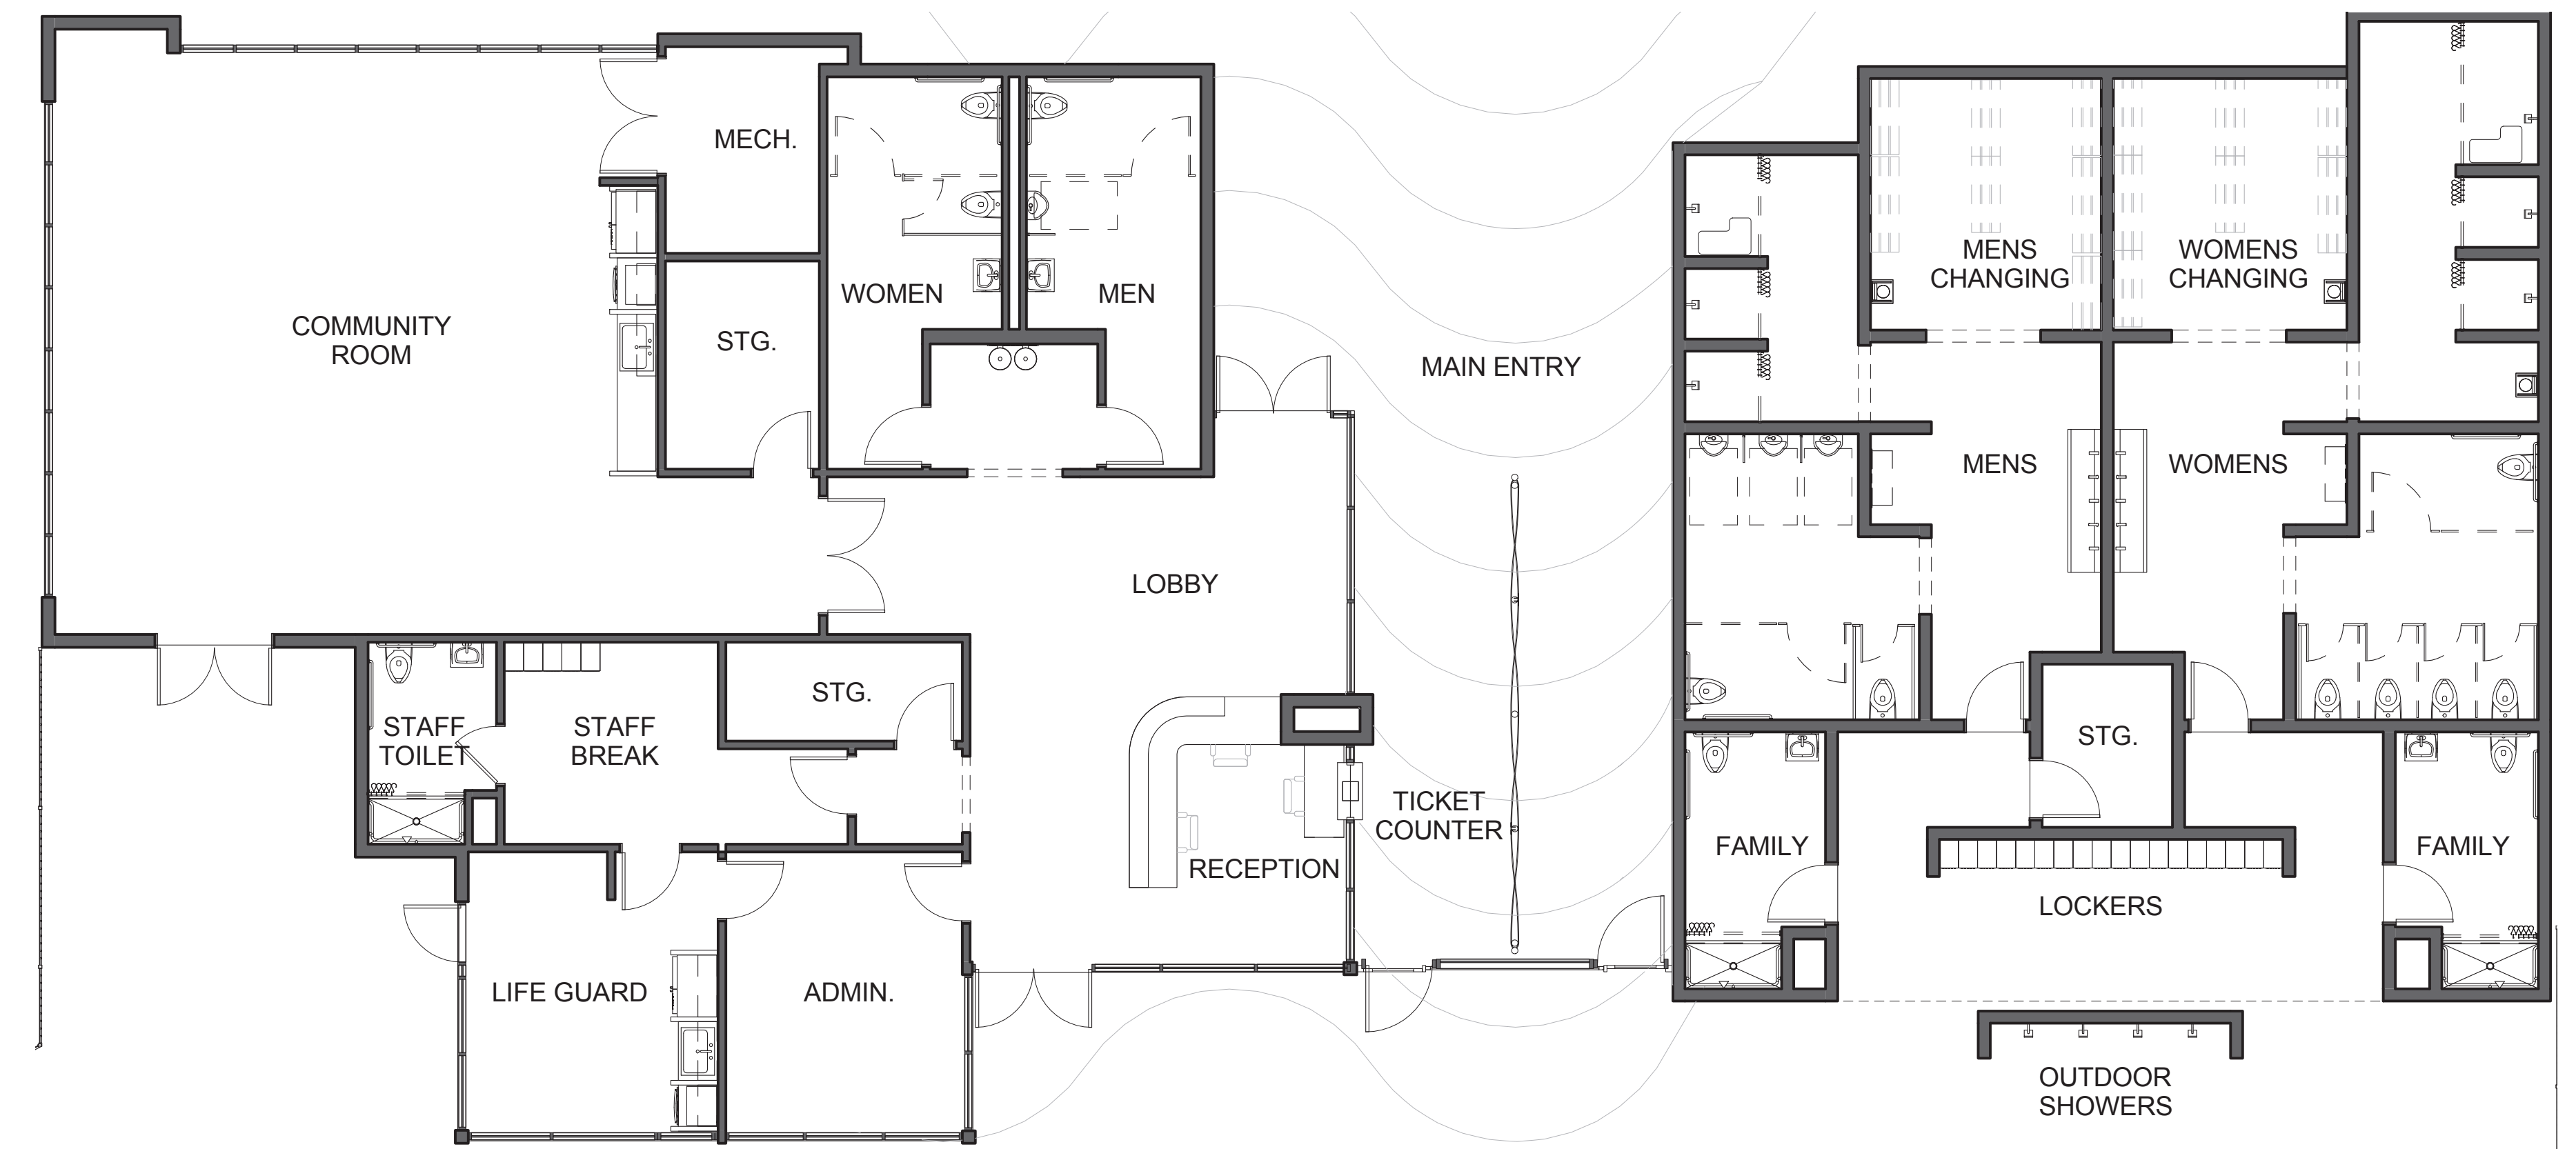

FLOOR PLAN



ENTRY VIEW CLOSE-UP

ARCHITECTURE

RECOMMENDED CONCEPT

WASHINGTON COMMUNITY SWIM CENTER

06/14/2017





AERIAL VIEW