


LEGEND

- 1 PUBLIC ART
- 2 NEIGHBORHOOD IDENTITY WALLS
- 3 4'-0" HT OPEN METAL FENCE
- 4 PEDESTRIAN ENTRY
- 5 PLAY EQUIPMENT WITH SHADE AWNING
- 6 PICNIC TABLES UNDER SHADE STRUCTURE
- 7 FITNESS AREA & EQUIPMENT
- 8 SMALL GROUP SEATING AREA
- BENCH, TYPICAL
- 9 HALF BASKETBALL COURT
- 10 PLAY LAWN, ARTIFICIAL TURF
- 11 BBQ
- 12 DRINKING FOUNTAIN WITH WATER BOTTLE FILLER
- 13 PEDESTRIAN LIGHTING
- 14 FENCE WITH INTERACTIVE PANELS & SELF CLOSING GATE
- 15 DROUGHT TOLERANT, LOW MAINTENANCE, MEDITERRANEAN PLANT MATERIAL




0 5 10 20 30  
Scale 1" = 10 ft

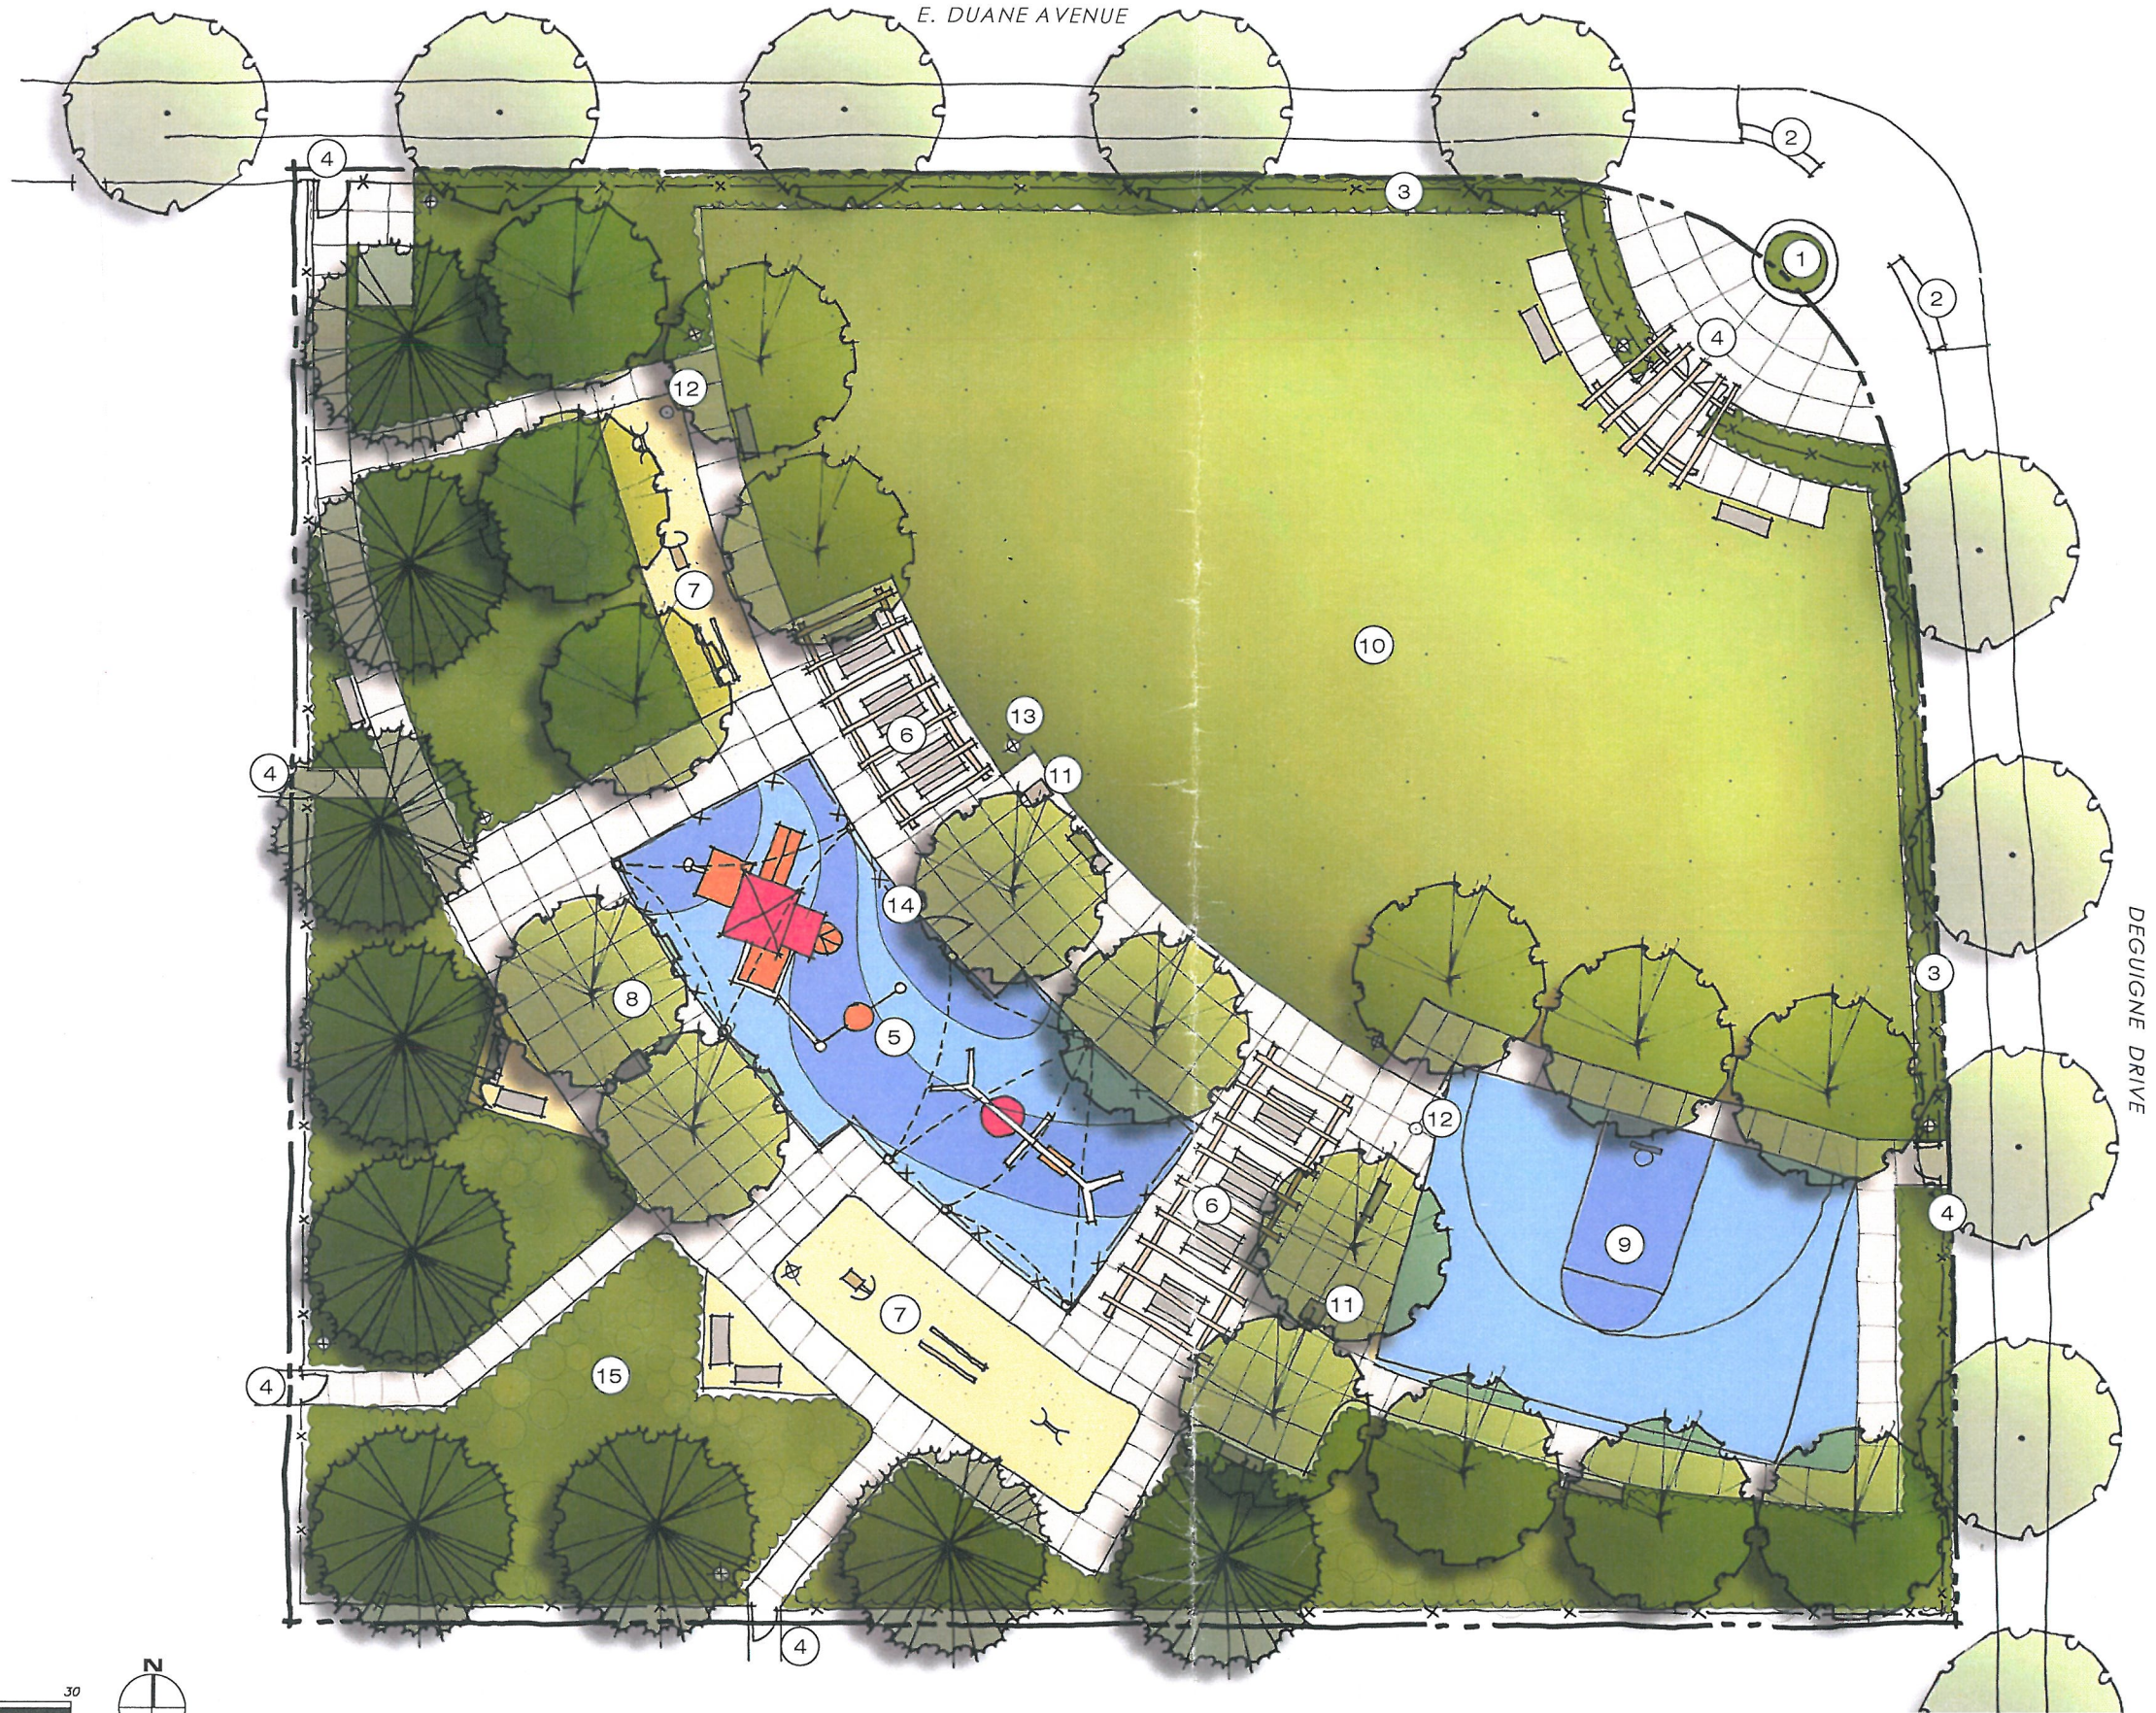

MINI PARK CONCEPT ONE



THE VALE  
WATT INVESTMENTS AT SUNNYVALE, LLC

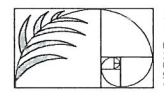

BRUCE JETT ASSOCIATES  
LANDSCAPE ARCHITECTS 30 SEPTEMBER 2015  
CRA #1335  
3 Allamanda Rd., Suite 201  
Orinda, CA 94661  
925-254-5422  
www.bjaarch.com