



2021 Block 18
Gateway Sign Package



South Murphy Avenue Gateway Sign




Option 1 - S. Mathilda Ave. & W. Washington Ave.

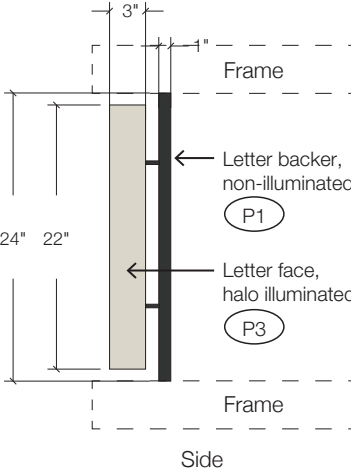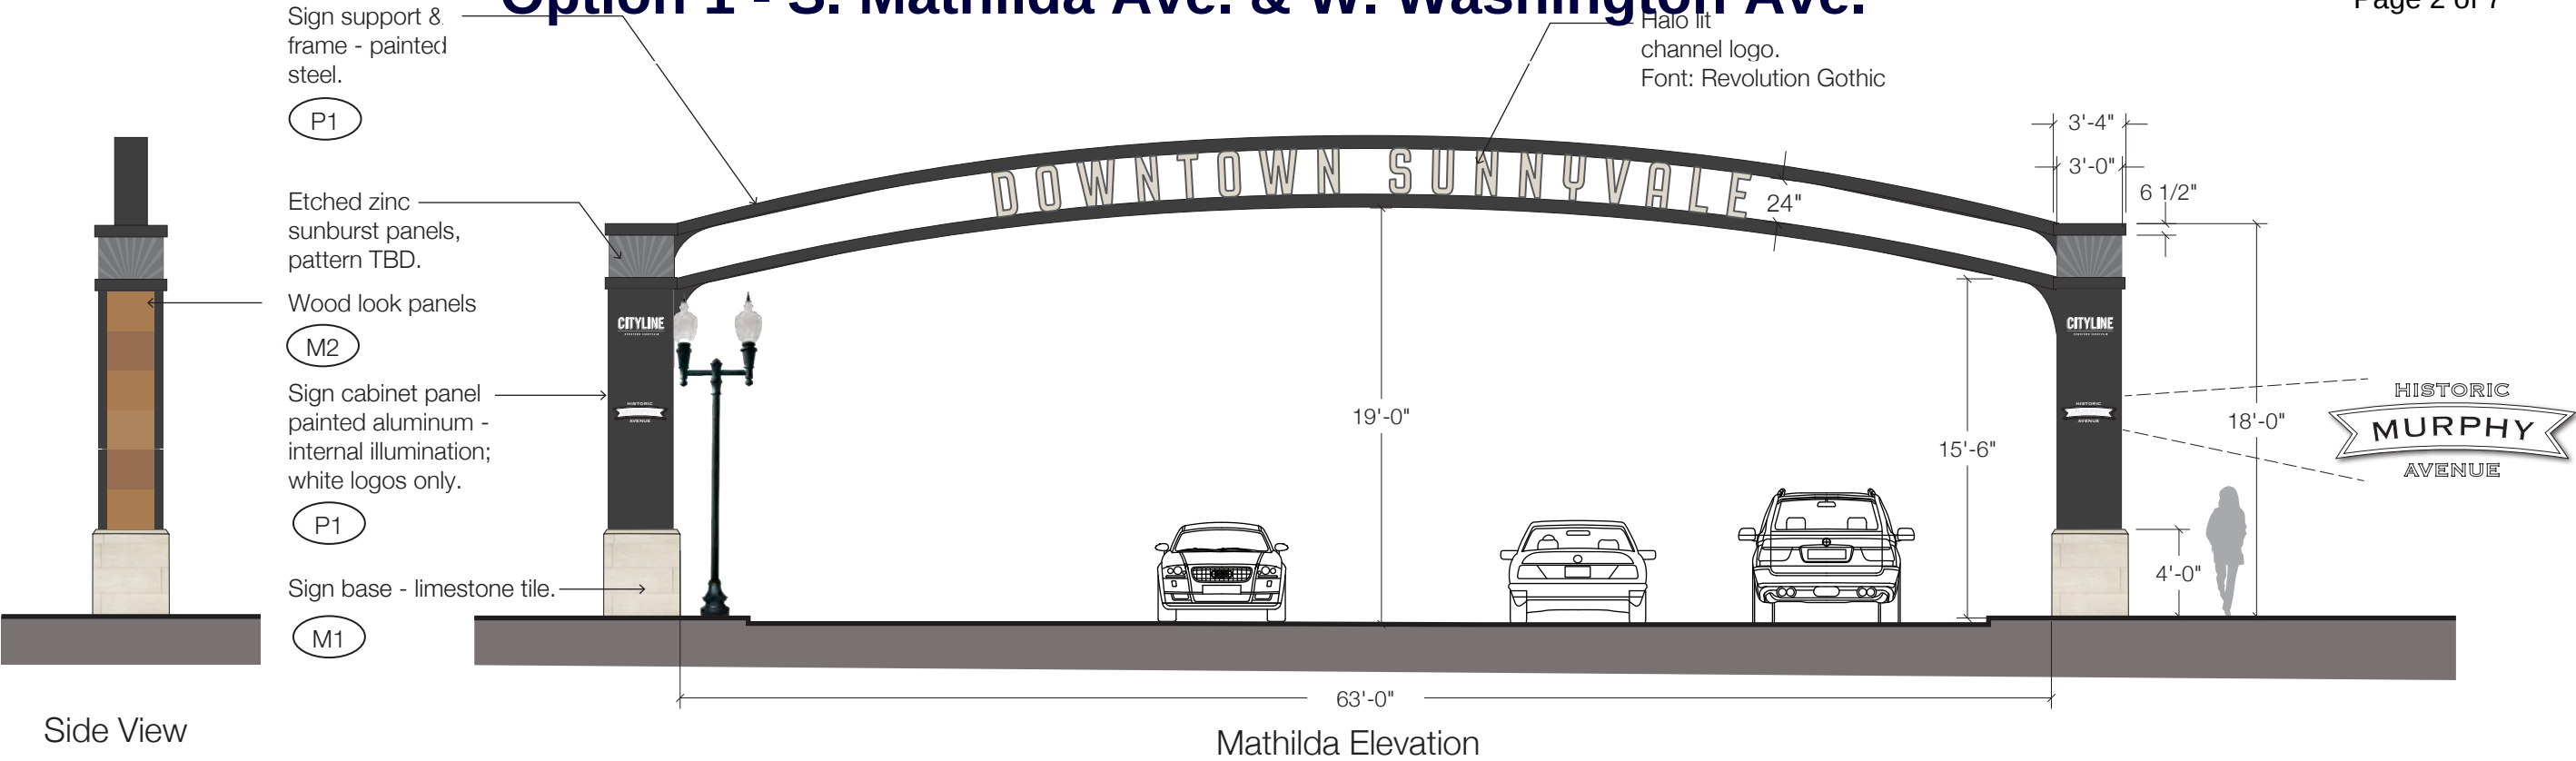


Halo Letter Detail
3/4"=1'-0"

Lighting Study

Option 1 - S. Mathilda Ave. & W. McKinley Ave.

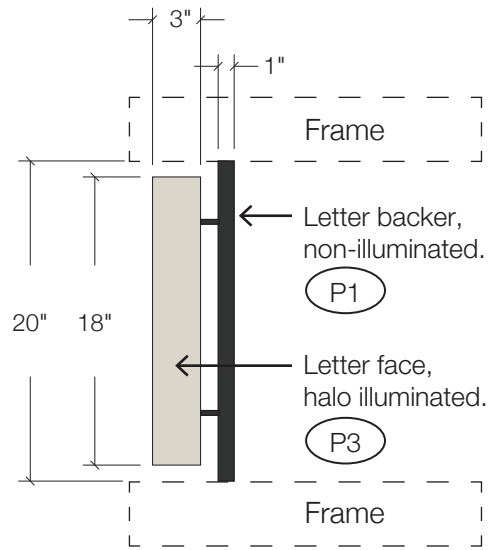


Side

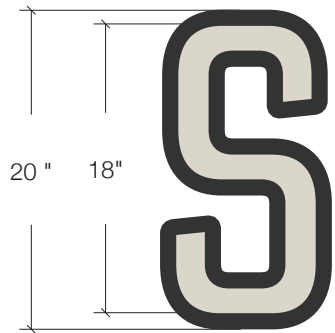


Face

Halo Letter Detail
1"=1'-0"

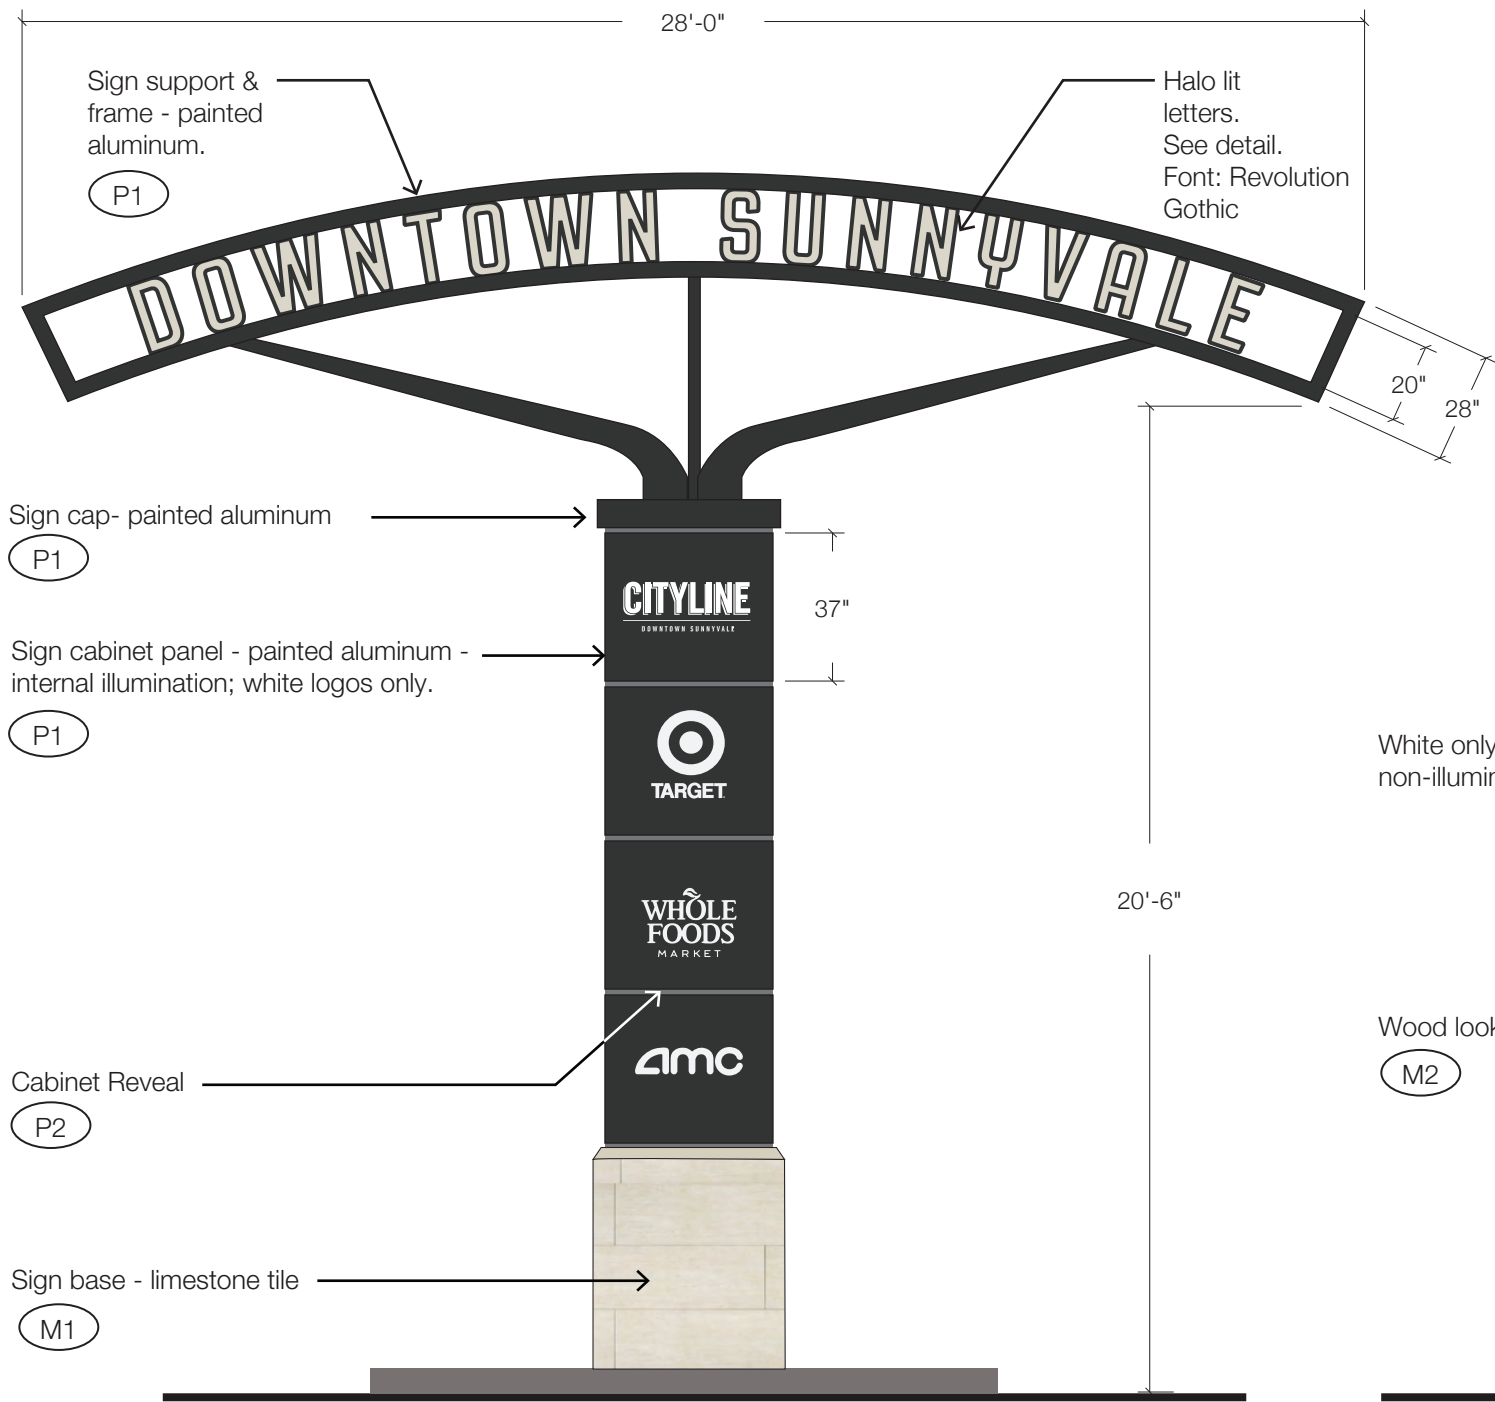


Note: No signage on East elevation.

Mathilda
(West)

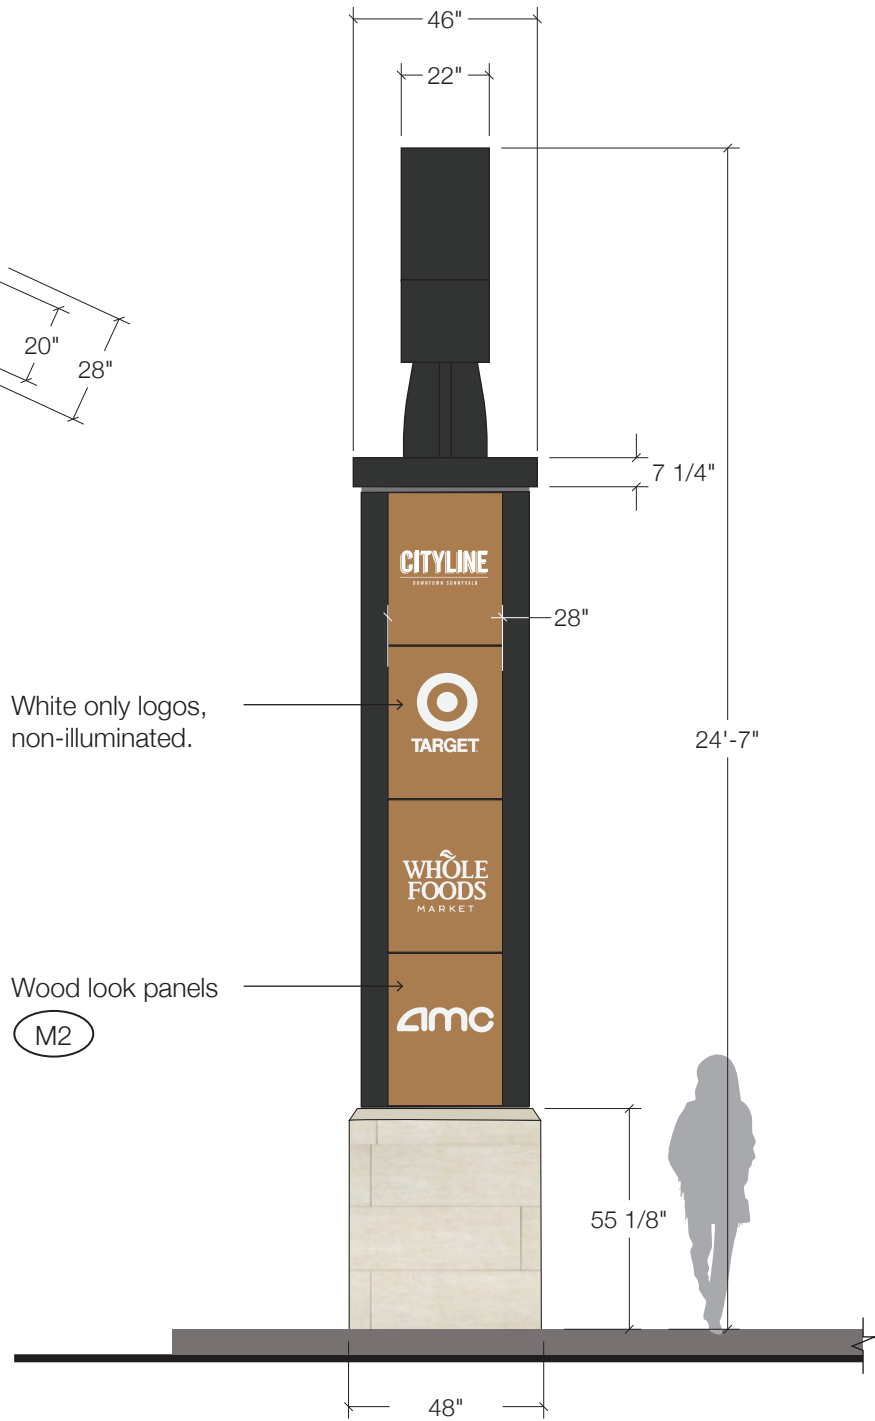

McKinley
(North & South)

Option 2 - S. Mathilda Ave. & W. Washington Ave.

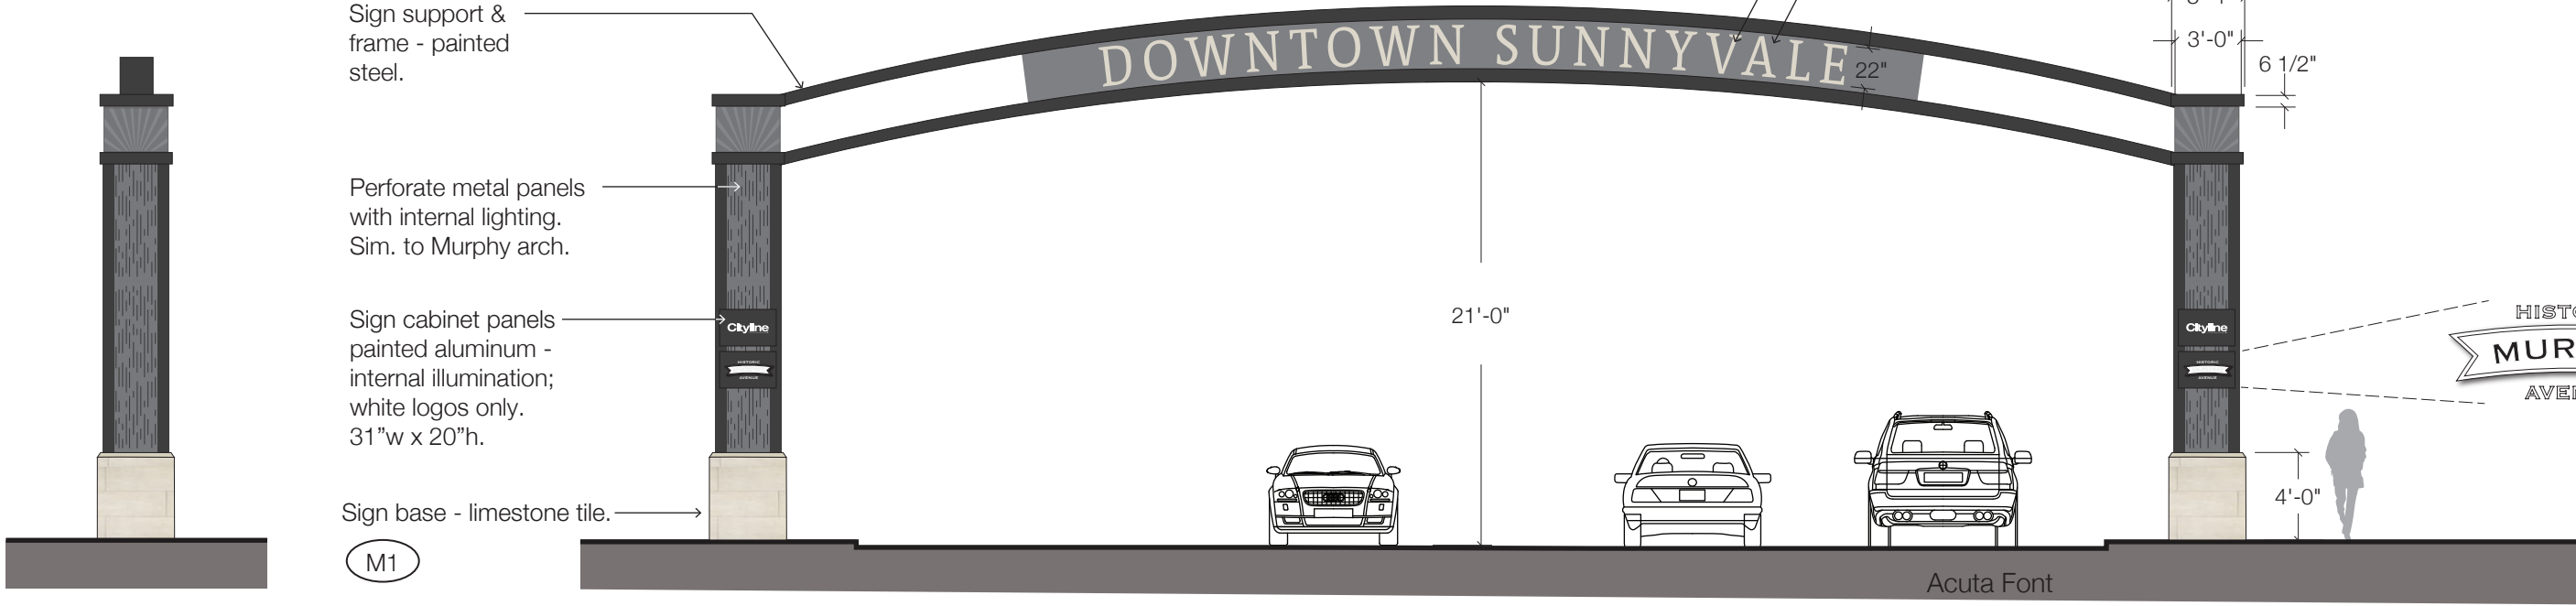


Side View

Mathilda Elevation




Lighting Study

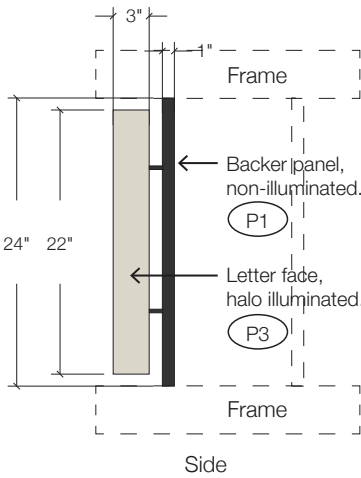


Halo Letter Detail
3/4"=1'-0"

Option 2 - S. Mathilda Ave. & W. McKinley Ave.

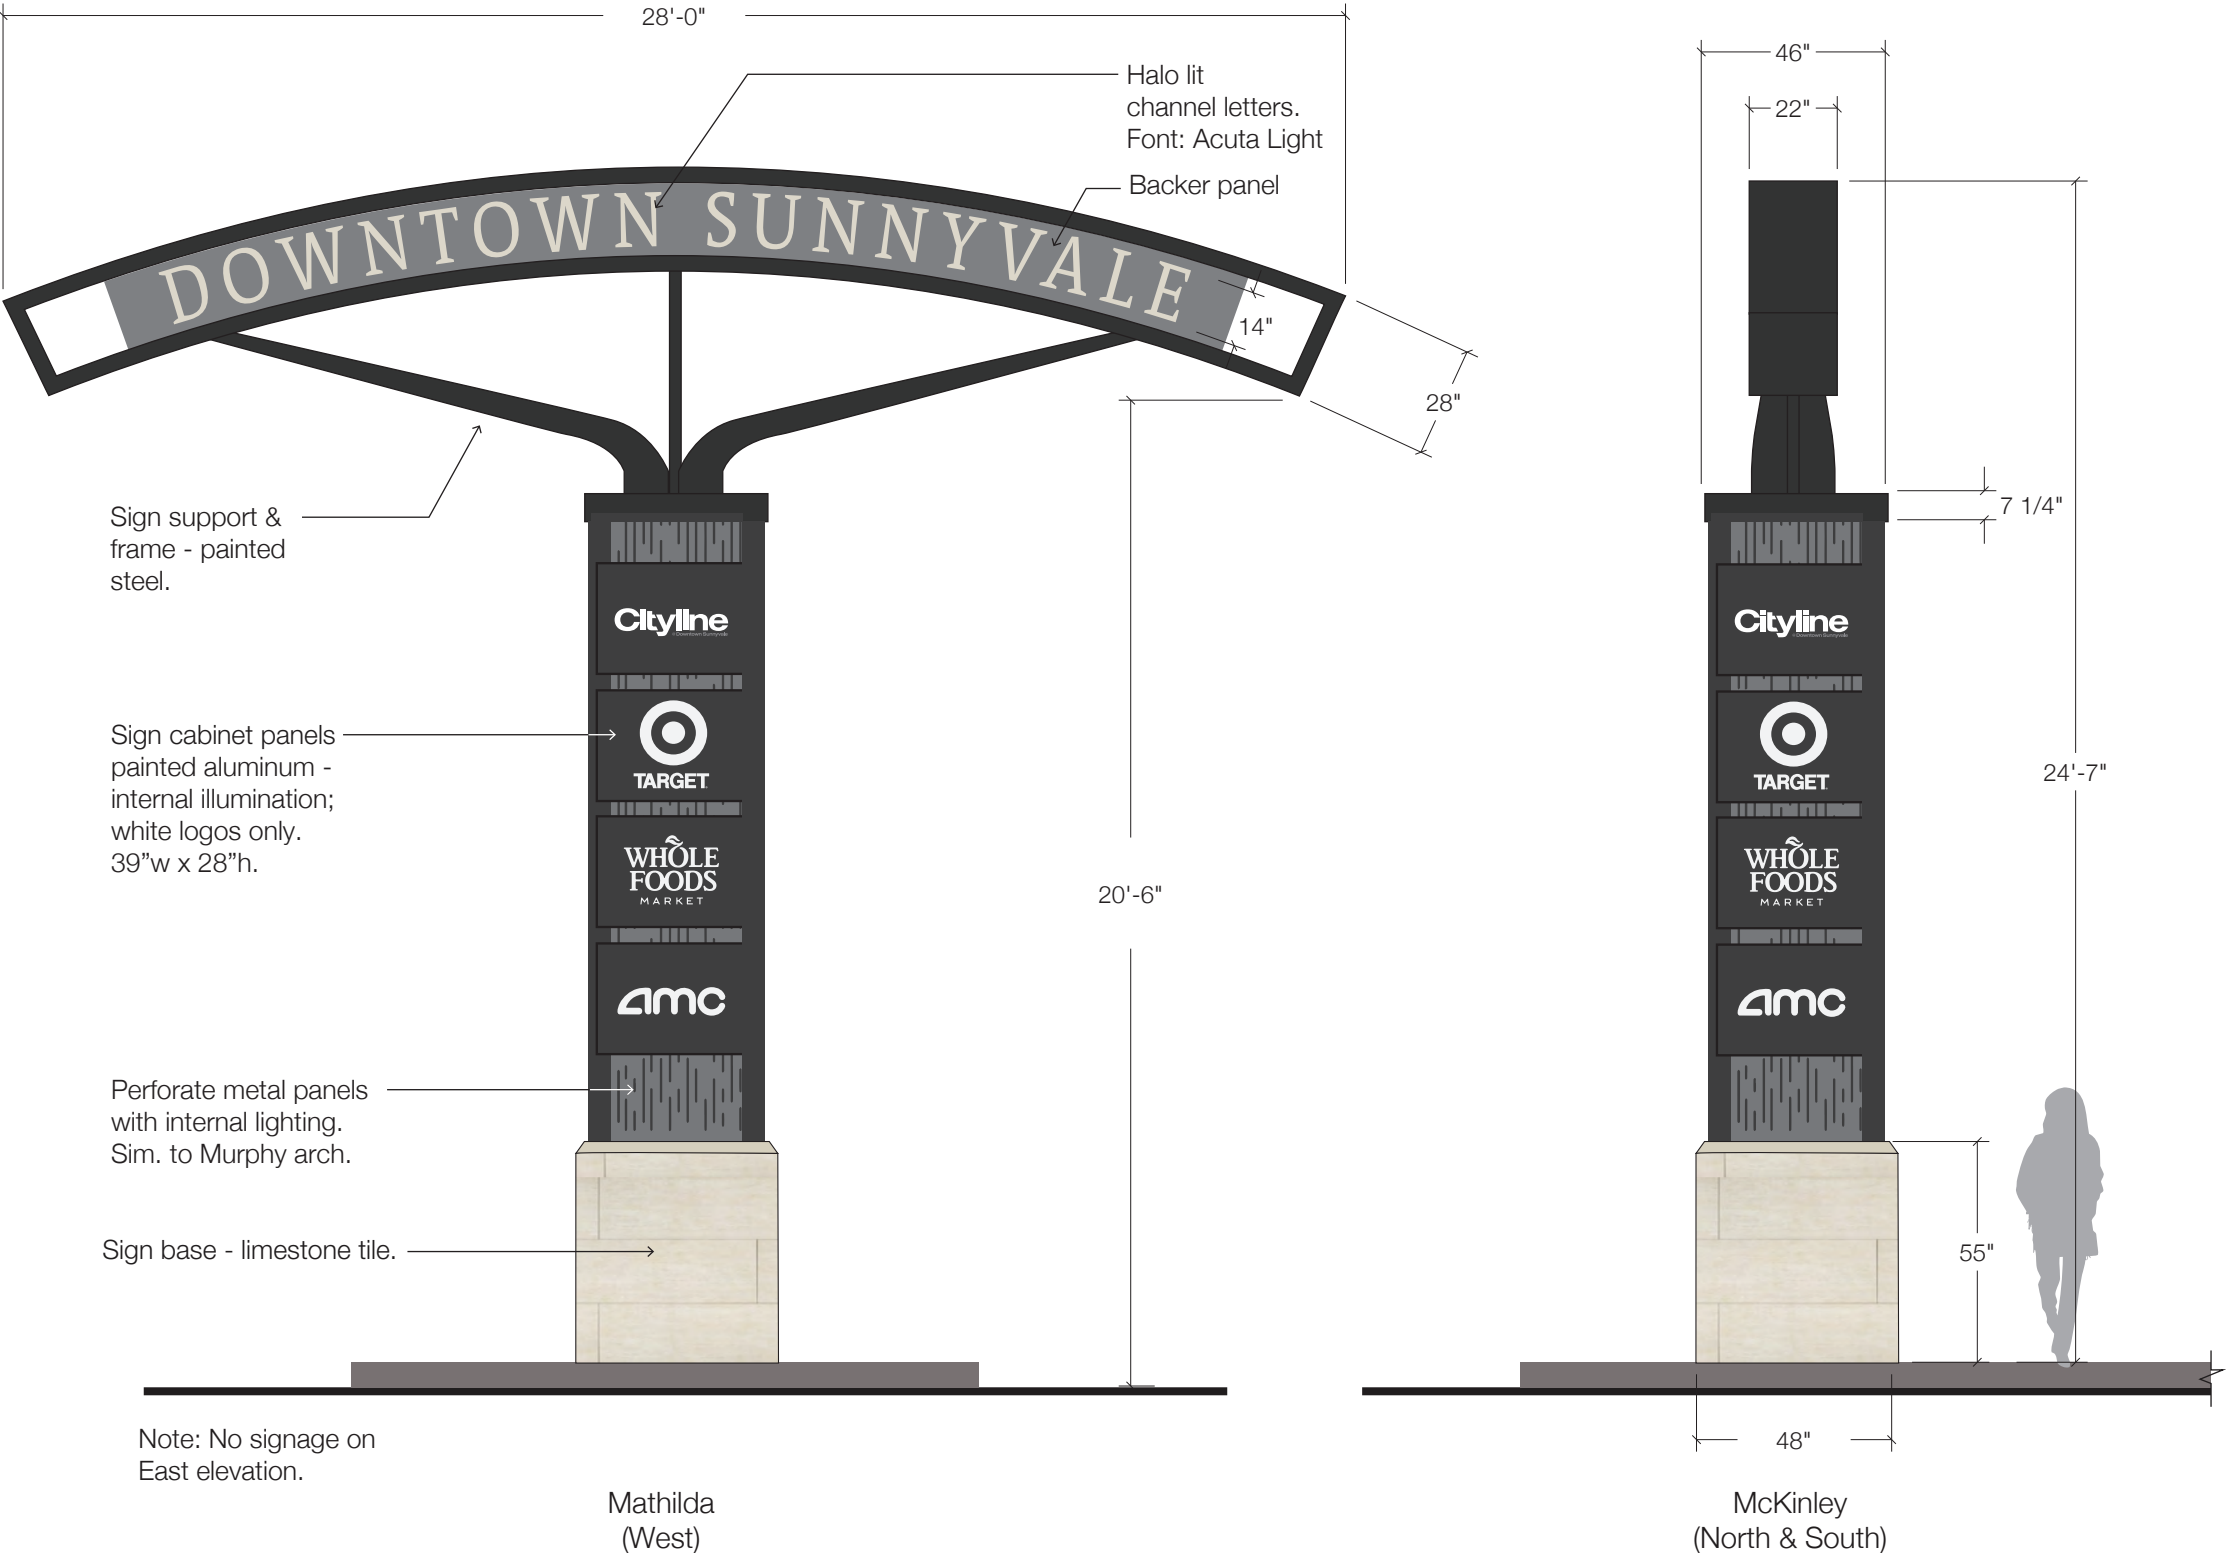

Option 3 - S. Mathilda Ave. & W. Washington Ave.

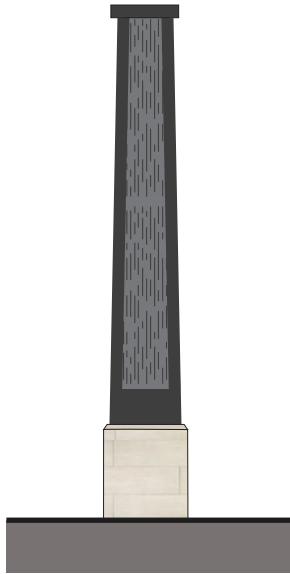

Side View


Sign support & frame - painted steel.

Perforate metal panels with internal lighting. Sim. to Murphy arch.

Sign cabinet panels painted aluminum - internal illumination; white logos only. 31" w x 20" h.

Sign base - limestone tile.

M1

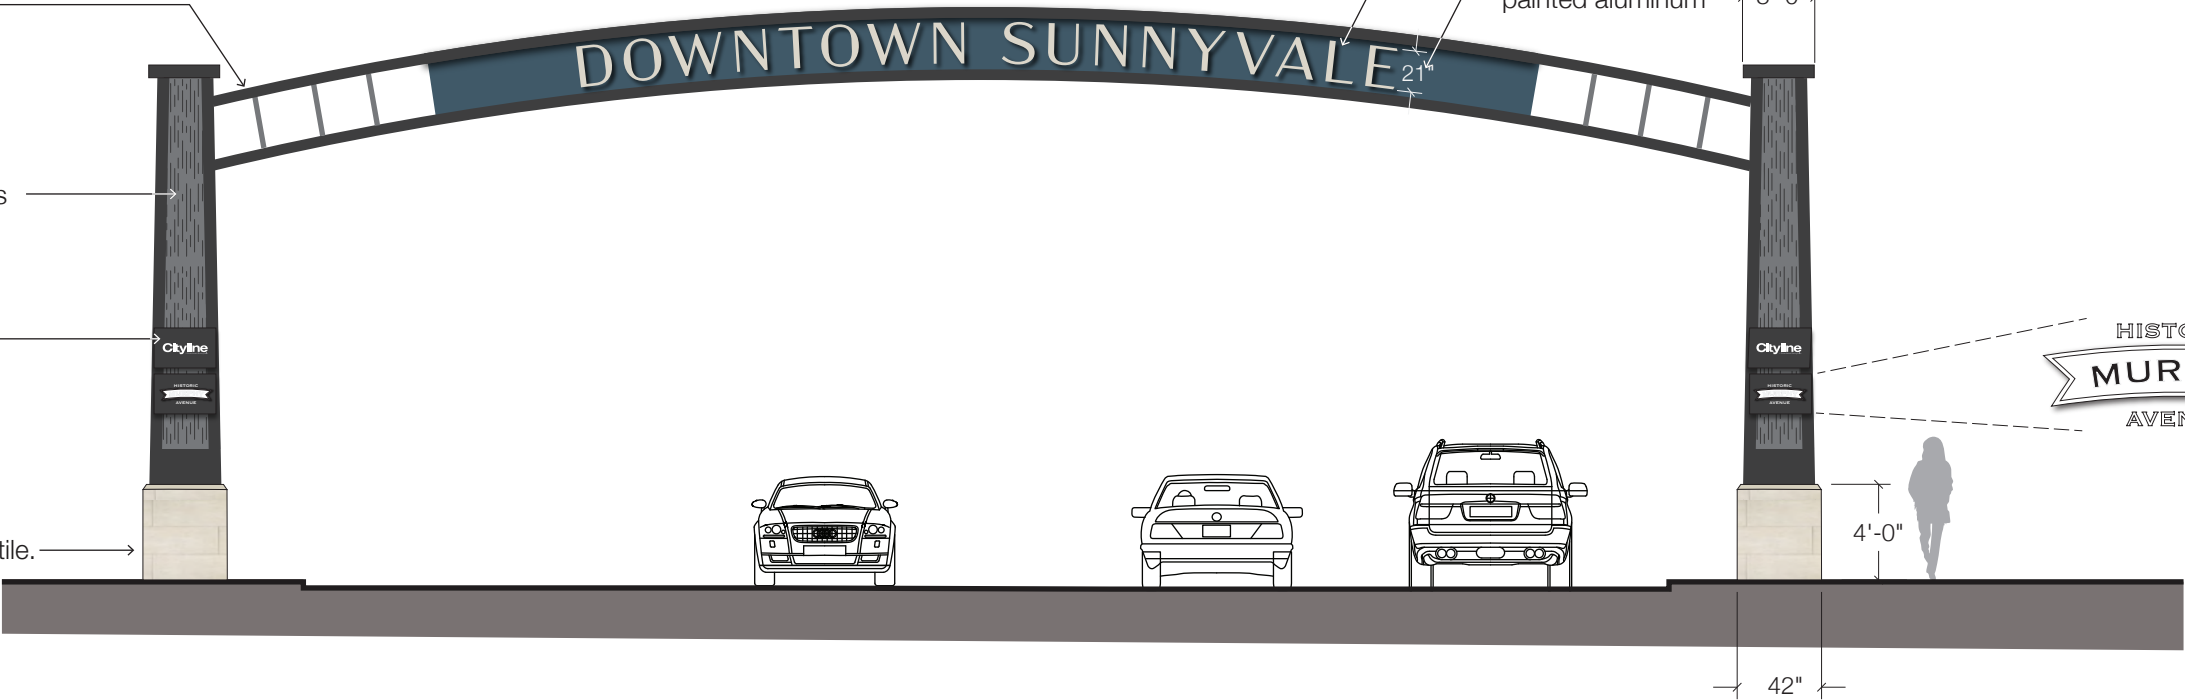


Mathilda Elevation

Halo lit channel letters.
Font: Acme Gothic Wide Light

Backer panel,
painted aluminum



Lighting Study

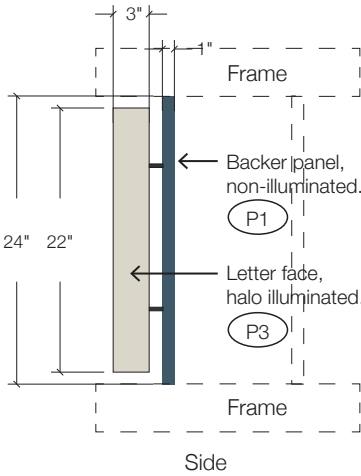

Halo Letter Detail
3/4"=1'-0"

Option 3 - S. Mathilda Ave. & W. McKinley Ave.

